

This document is the property of J. Khatri Ltd. Copyright is reserved by them and the drawing is issued on condition that it is not copied, reproduced or retained by, nor disclosed to any unauthorised person, either wholly or in part without the written consent of J. Khatri Ltd.

**DO NOT SCALE FROM THIS DRAWING**

Drawings are for general arrangement only. Dimensions are to be checked on site by the contractor and any discrepancies are to be reported in writing prior to commencement of work. When a drawing is covered by different scales the larger scale is to be worked in all cases. The contractor shall be responsible for the accuracy of all dimensions submitted on the condition that the responsibility of compliance to all relevant authority and legal requirements, and of obtaining required approval, remains with the client.


**Notes:**

1. Do not scale drawings.
2. Site verify all dimensions prior to construction
3. Report all discrepancies to John Khatri immediately
4. This drawing is to be read in conjunction with all relevant documents and drawings
5. Not for construction or for ordering.
6. No works to be carried out based on the information portrayed on this drawing.
7. Please refer to the construction drawing issued for this scheme.


**Proposed Scheme Only**

Revisions	Date:	By:
No. Description:		


In association with:

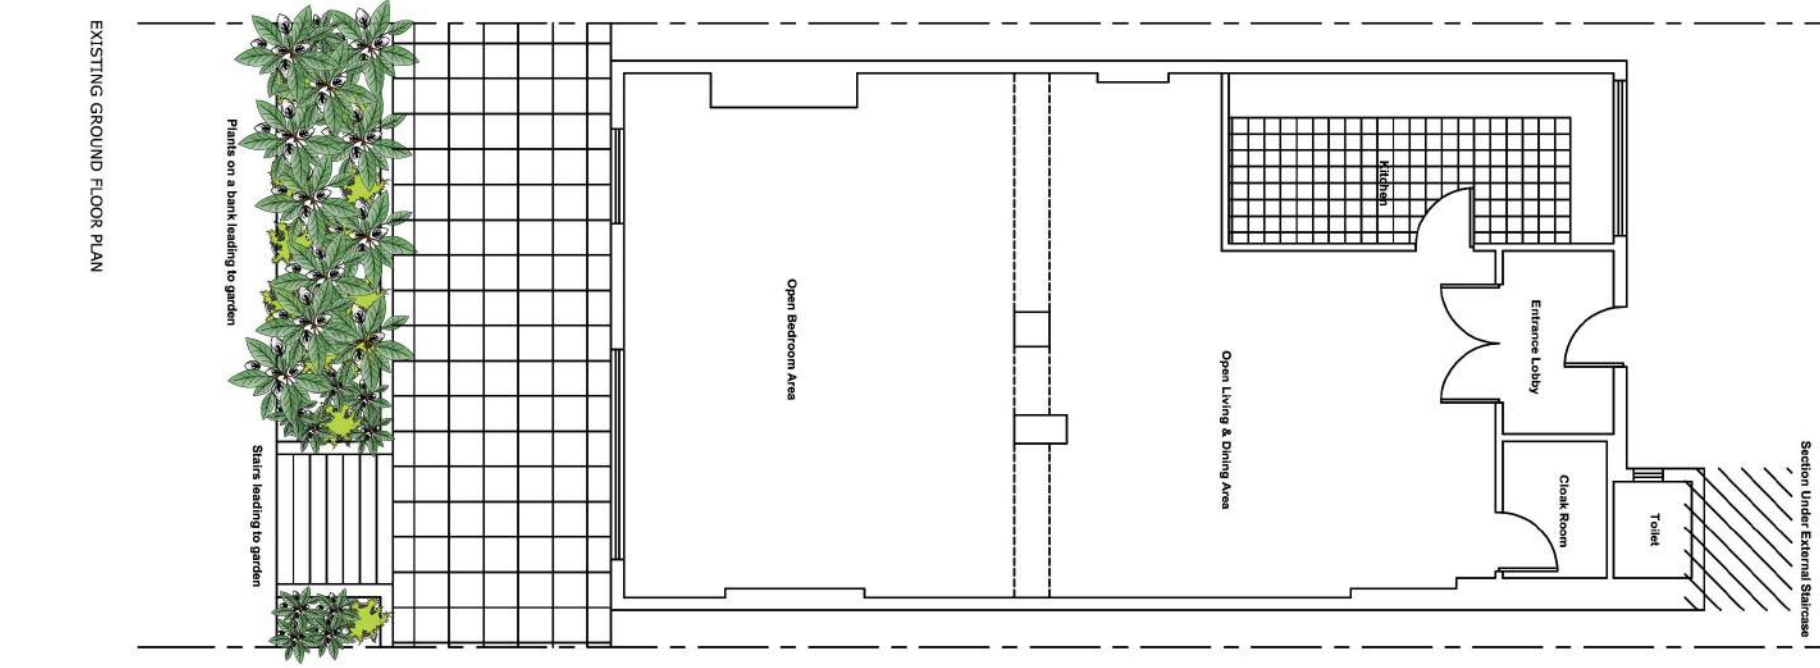

EXISTING GROUND FLOOR PLAN

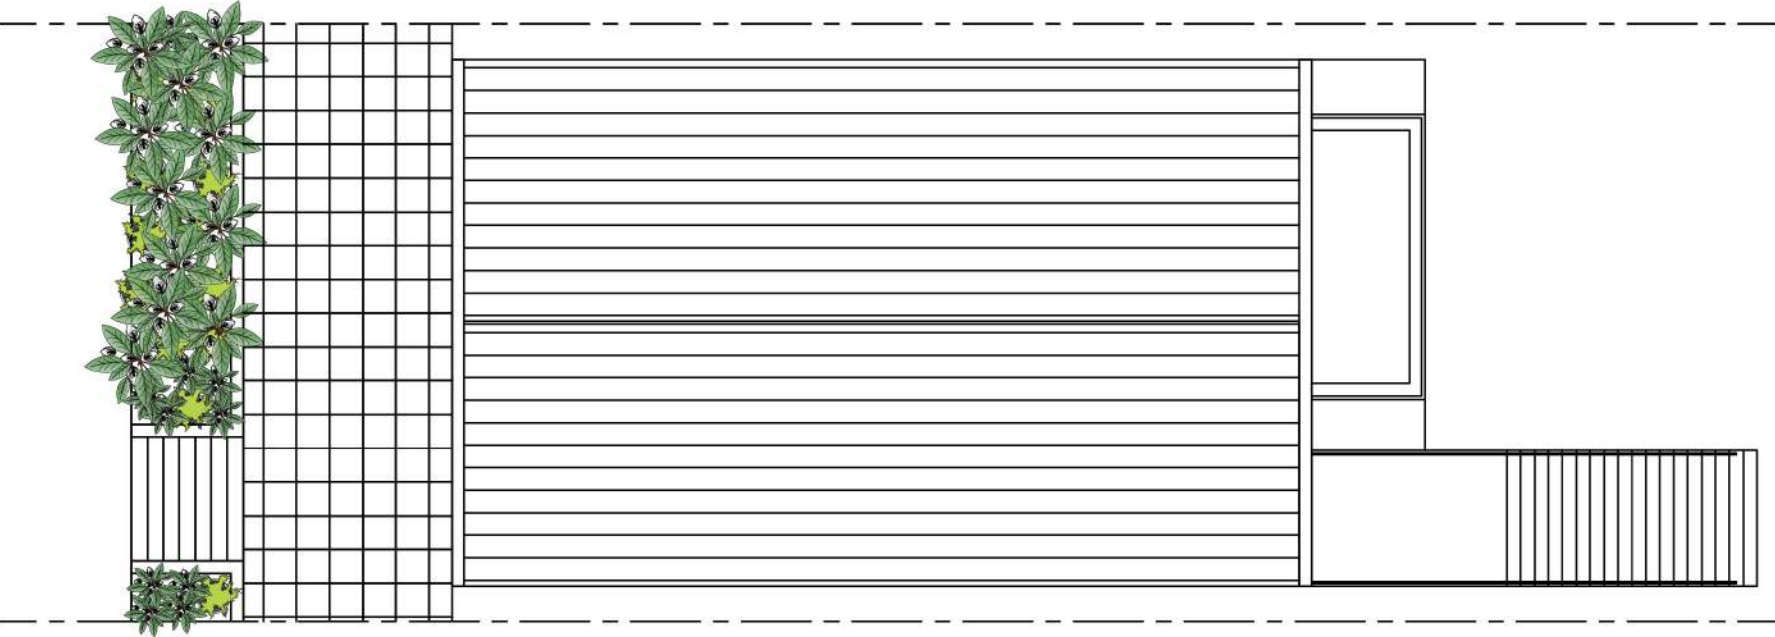

EXISTING ROOF PLAN

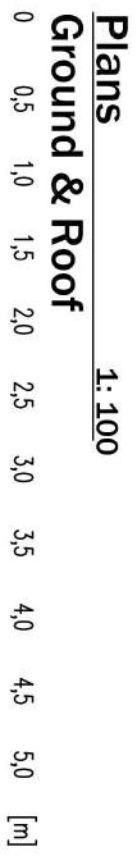

73 colin park road  
London  
NW9 6HY  
T: +44 (0) 7787 584 339  
j.khatri@btinternet.com

Client: **MR J KENNEDY**  
Project Title: **4 COMPAYNE GARDENS LONDON NW6 3DH**  
Building / Floor: **GROUND**

Drawing Status: **FULL PLANS - PLANNING APPROVAL**  
Job Number: **007\_0004**  
Date drawn: 03/12/2014  
Drawn by: JK  
Reviewed by: JK  
Drawing Title: **EXISTING GROUND FLOOR PLAN & EXISTING ROOF PLAN**

Drawing Number: **0007\_0004\_1002**  
Revision: **Scale: A3 @ 1:100**