


APPLICATION SITE

© COPYRIGHT ADRIAN SALT AND PANG LTD

Applicant MR TRISTRAM FROST	
Site Address No.35 FLASK WALK, LONDON, NW3 1HH	
APPLICATION FOR PLANNING AND LISTED BUILDING CONSENTS	
Subject AN EXTENSION TO THE GARDEN ANNEX, CONSTRUCTION OF A COVERED WALKWAY, AND MINOR ALTERATIONS TO THE MAIN HOUSE	
Drawing Title EXISTING GROUND FLOOR PLAN	
Planning Drawing No. Fig.3	Revision
Scale 1:100@A3	Date SEPTEMBER 2014

AS
ADRIAN SALT AND PANG LIMITED
DEVELOPMENT PLANNING CONSULTANTS
13A LANARK ROAD LONDON W9 1DD UK
T +44 (0)20 7286 7411 F +44 (0)20 7286 7416
www.adriansaltandpang.com
E-mail: asapp@globalnet.co.uk

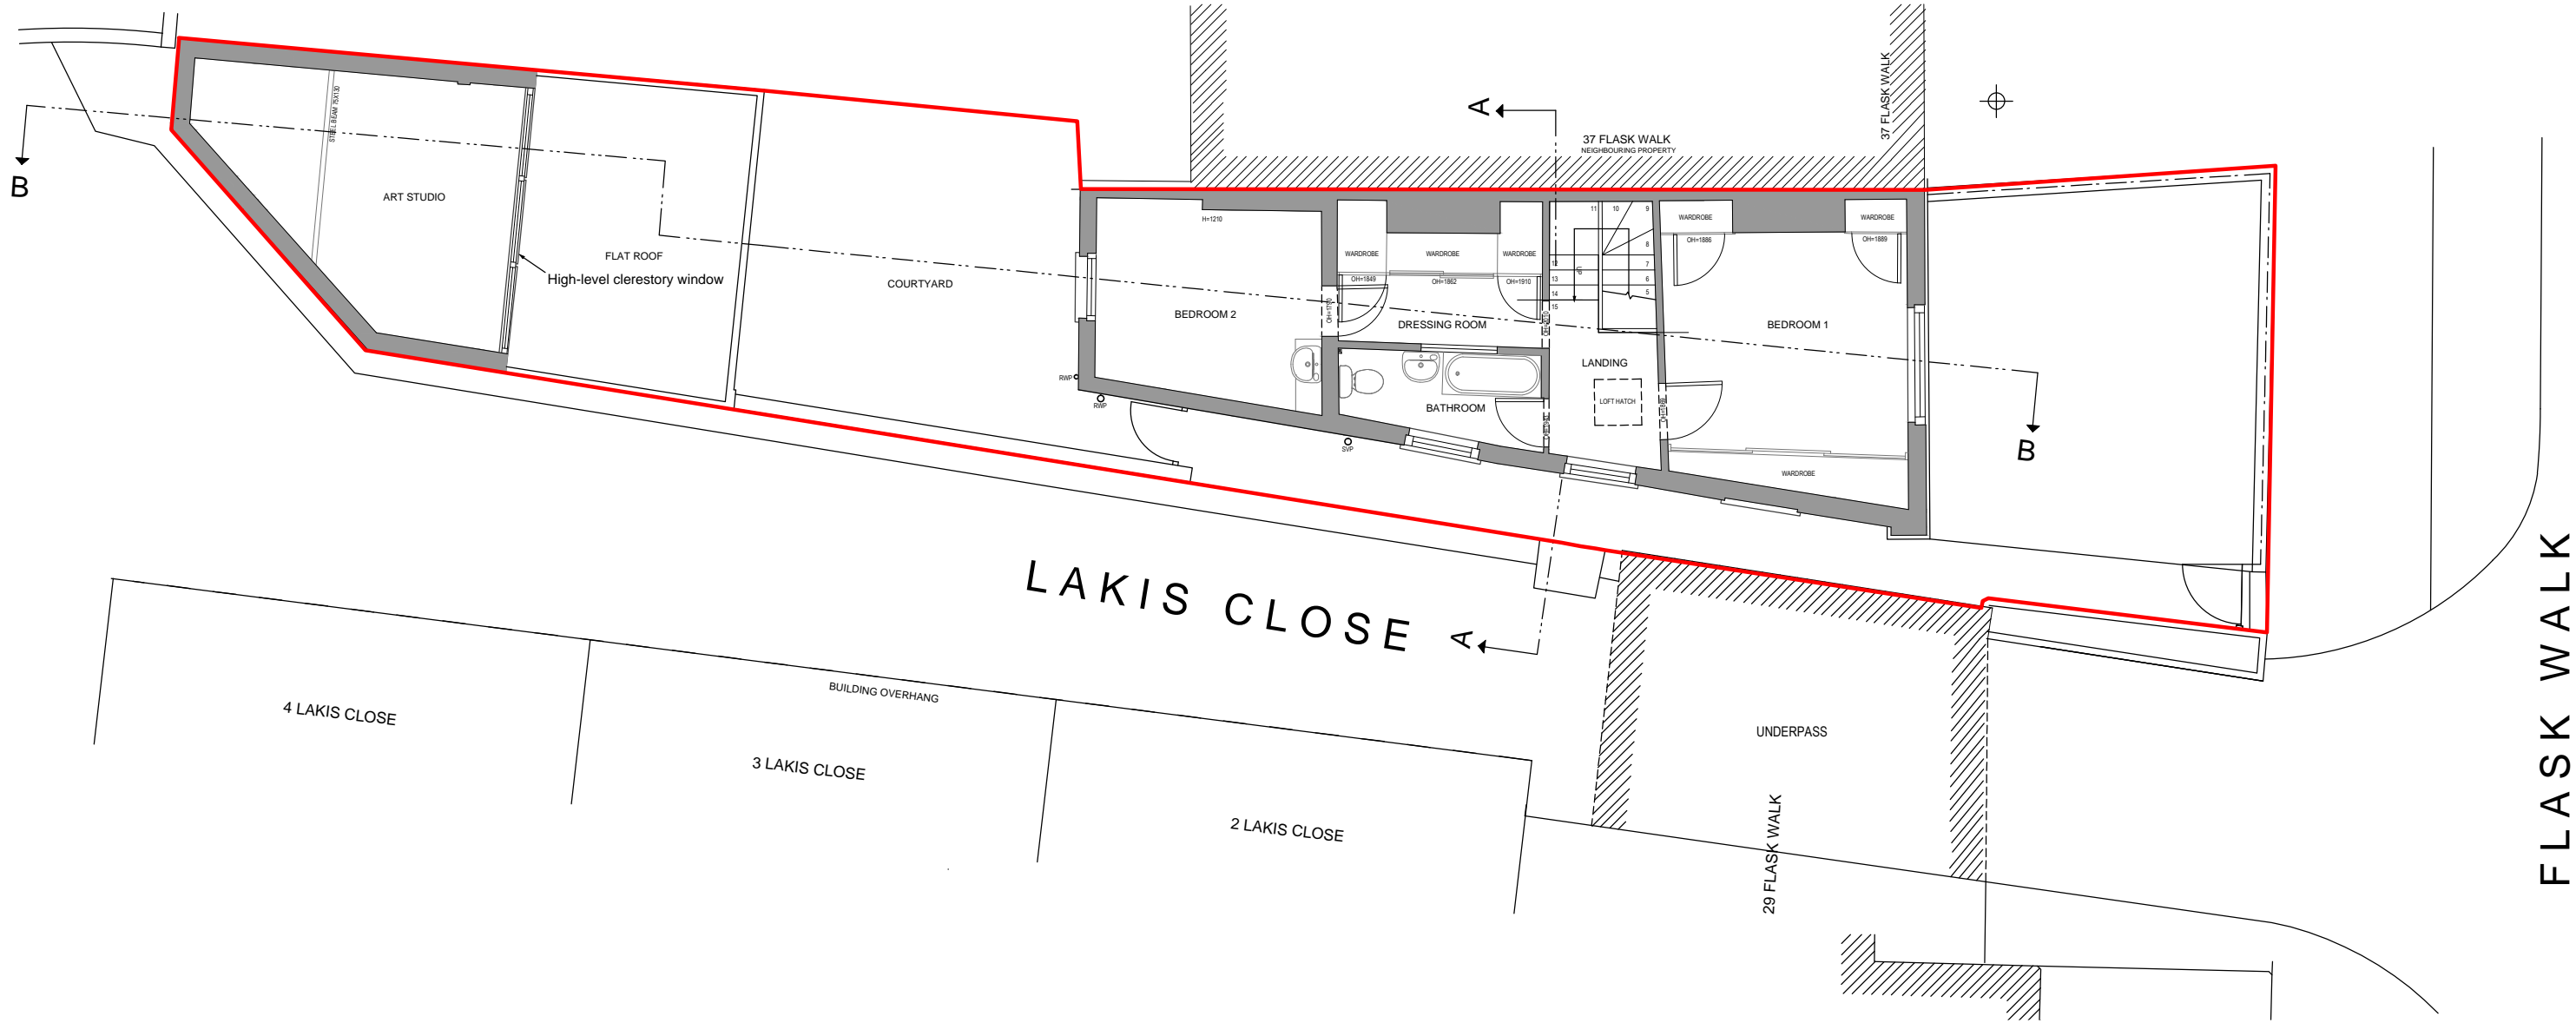


 APPLICATION SITE



© COPYRIGHT ADRIAN SALT AND PANG LTD

Applicant MR TRISTRAM FROST	
Site Address No.35 FLASK WALK, LONDON, NW3 1HH	
APPLICATION FOR PLANNING AND LISTED BUILDING CONSENTS	
Subject AN EXTENSION TO THE GARDEN ANNEX, CONSTRUCTION OF A COVERED WALKWAY, AND MINOR ALTERATIONS TO THE MAIN HOUSE	
Drawing Title EXISTING FIRST FLOOR PLAN	
Planning Drawing No. Fig.4	Revision
Scale 1:100@A3	Date SEPTEMBER 2014

 **ADRIAN SALT AND PANG LIMITED**
 DEVELOPMENT PLANNING CONSULTANTS
 13A LANARK ROAD LONDON W9 1DD UK
 T +44 (0)20 7286 7411 F +44 (0)20 7286 7416
 www.adriansaltandpang.com
 E-mail: asapp@globalnet.co.uk

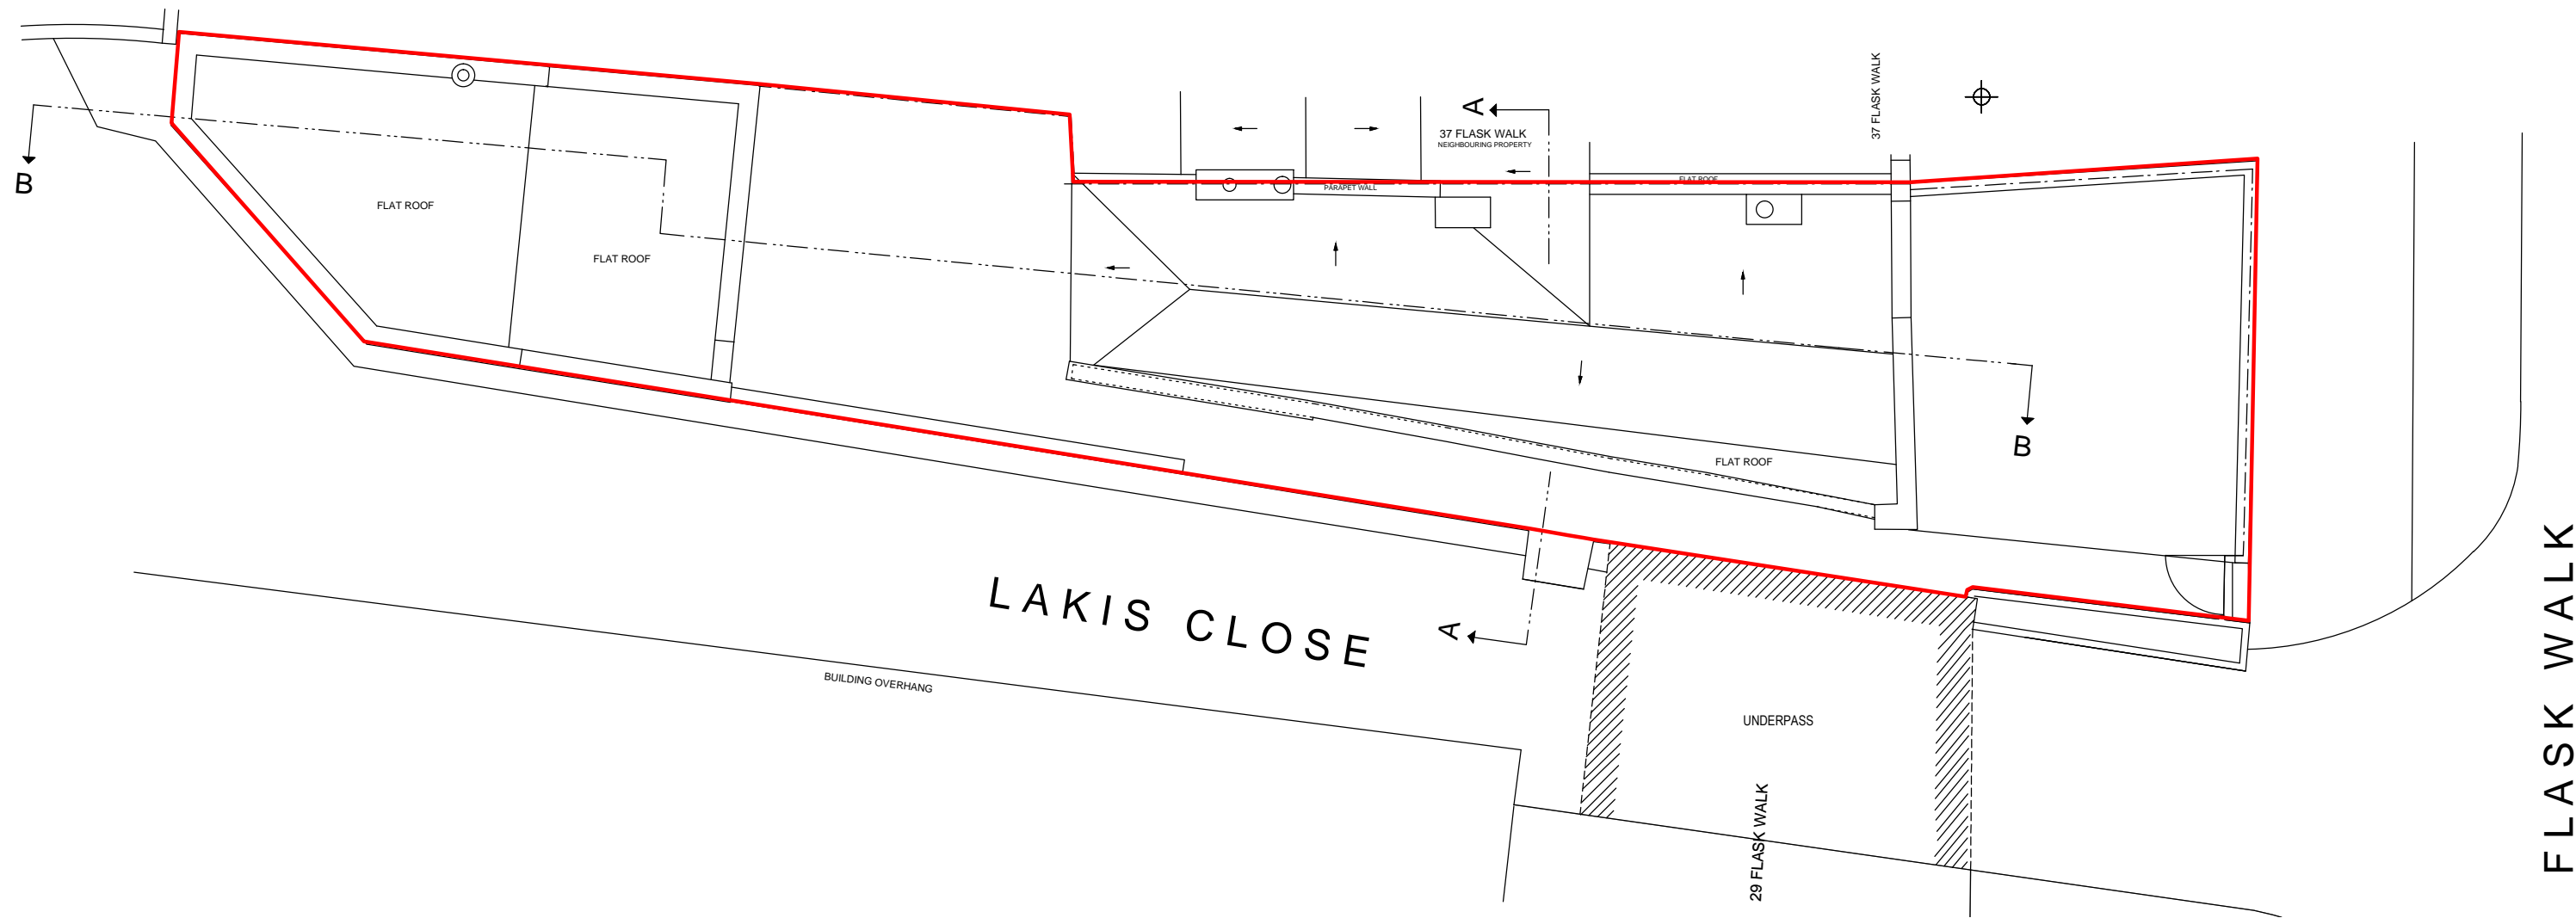


 APPLICATION SITE

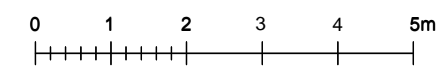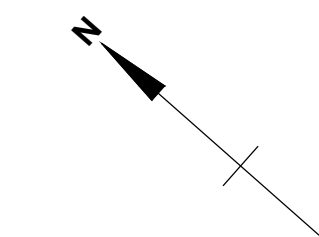


© COPYRIGHT ADRIAN SALT AND PANG LTD

Applicant MR TRISTRAM FROST	
Site Address No.35 FLASK WALK, LONDON, NW3 1HH	
APPLICATION FOR PLANNING AND LISTED BUILDING CONSENTS	
Subject AN EXTENSION TO THE GARDEN ANNEX, CONSTRUCTION OF A COVERED WALKWAY, AND MINOR ALTERATIONS TO THE MAIN HOUSE	
Drawing Title EXISTING ROOF PLAN	
Planning Drawing No. Fig.5	Revision
Scale 1:100@A3	Date SEPTEMBER 2014


 **ADRIAN SALT AND PANG LIMITED**
 DEVELOPMENT PLANNING CONSULTANTS
 13A LANARK ROAD LONDON W9 1DD UK
 T +44 (0)20 7286 7411 F +44 (0)20 7286 7416
 www.adriansaltandpang.com
 E-mail: asapp@globalnet.co.uk

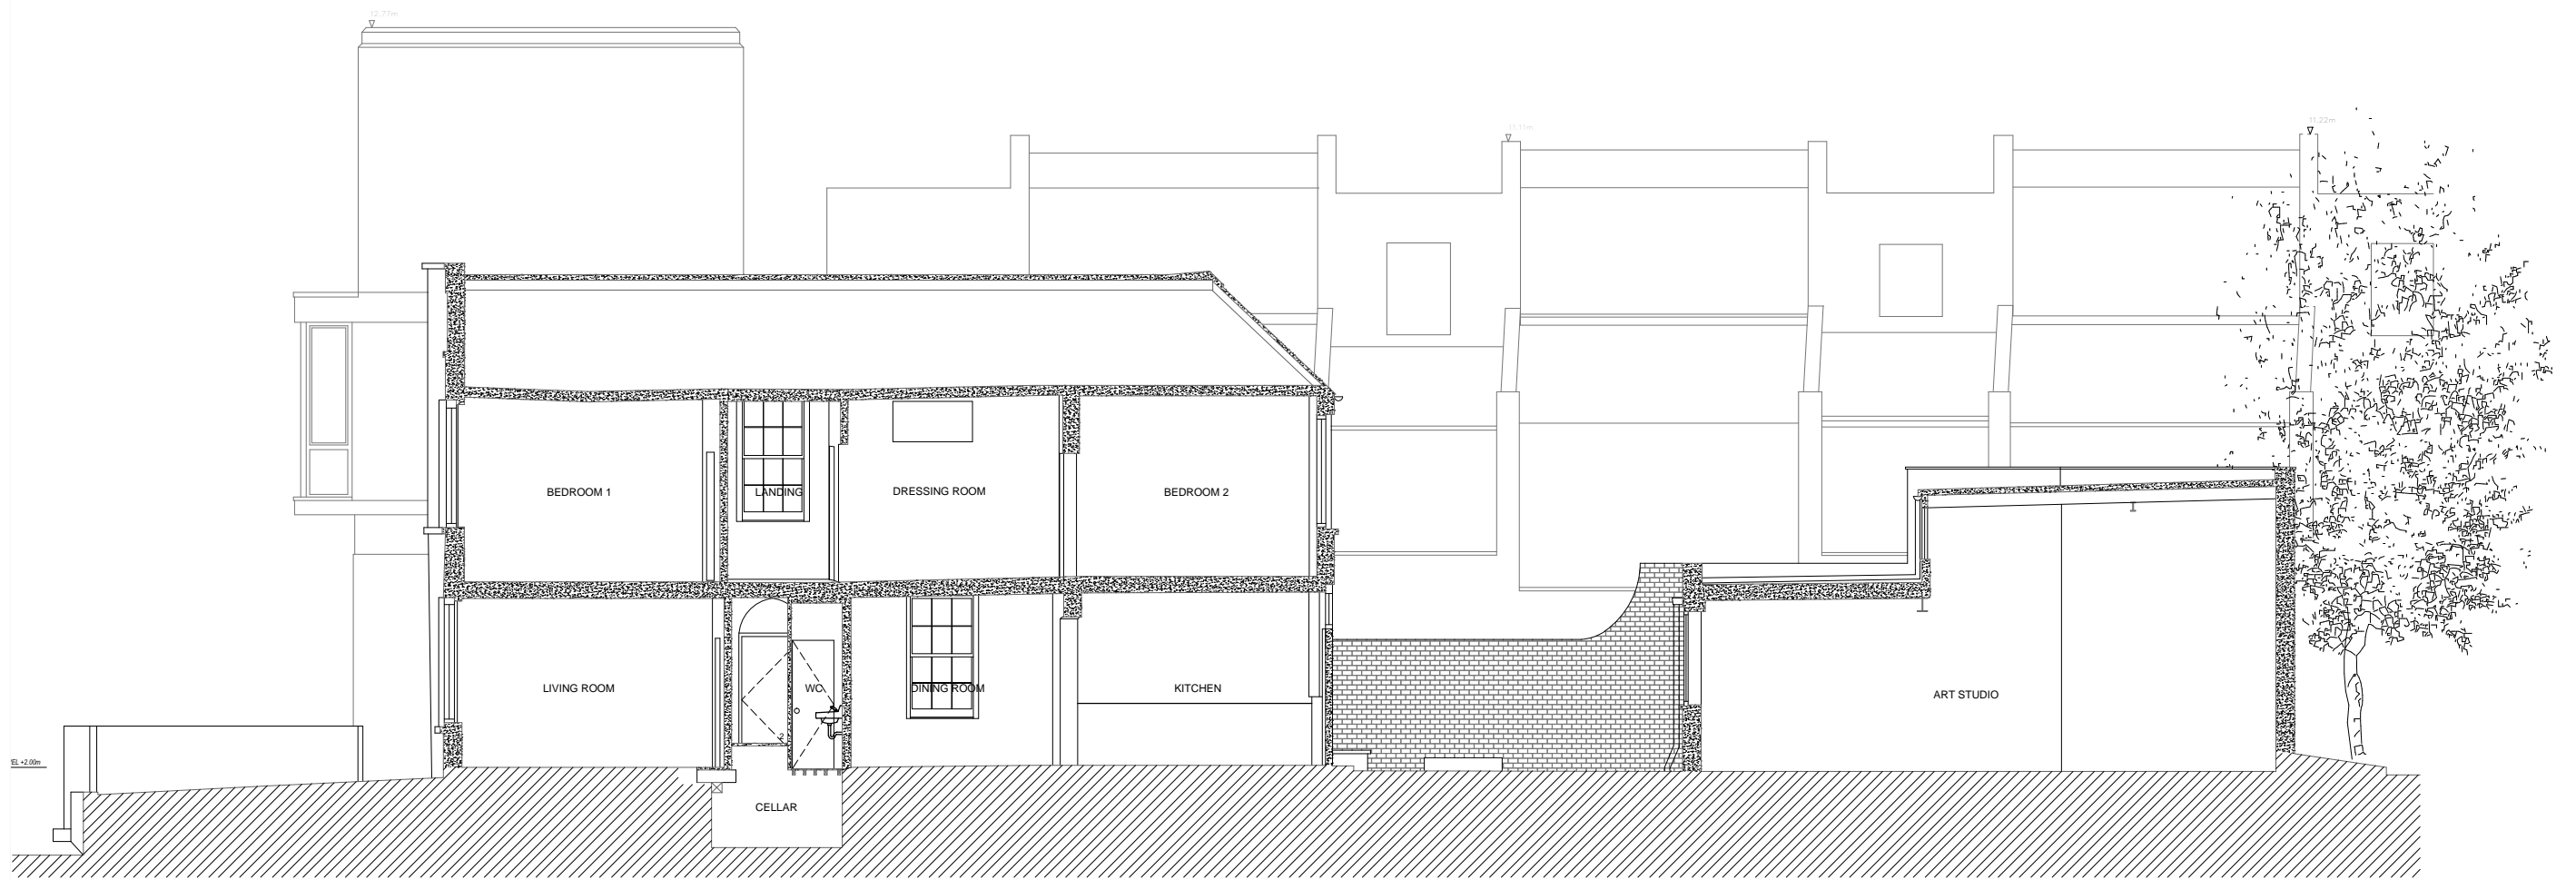


SECTION B

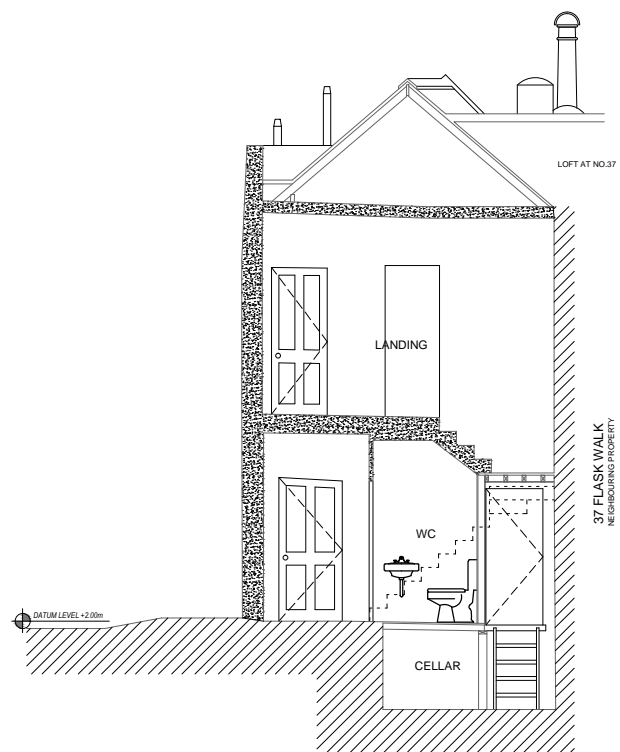


SECTION A

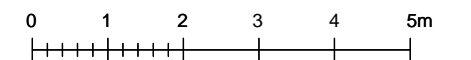

© COPYRIGHT ADRIAN SALT AND PANG LTD

Applicant MR TRISTRAM FROST	
Site Address No.35 FLASK WALK, LONDON, NW3 1HH	
APPLICATION FOR PLANNING AND LISTED BUILDING CONSENTS	
Subject AN EXTENSION TO THE GARDEN ANNEX, CONSTRUCTION OF A COVERED WALKWAY, AND MINOR ALTERATIONS TO THE MAIN HOUSE	
Drawing Title EXISTING SECTIONS A AND B	
Planning Drawing No. Fig.6	Revision
Scale 1:100@A3	Date SEPTEMBER 2014
 ADRIAN SALT AND PANG LIMITED DEVELOPMENT PLANNING CONSULTANTS 13A LANARK ROAD LONDON W9 1DD UK T +44 (0)20 7286 7411 F +44 (0)20 7286 7416 www.adriansaltandpang.com E-mail: asapp@globalnet.co.uk	

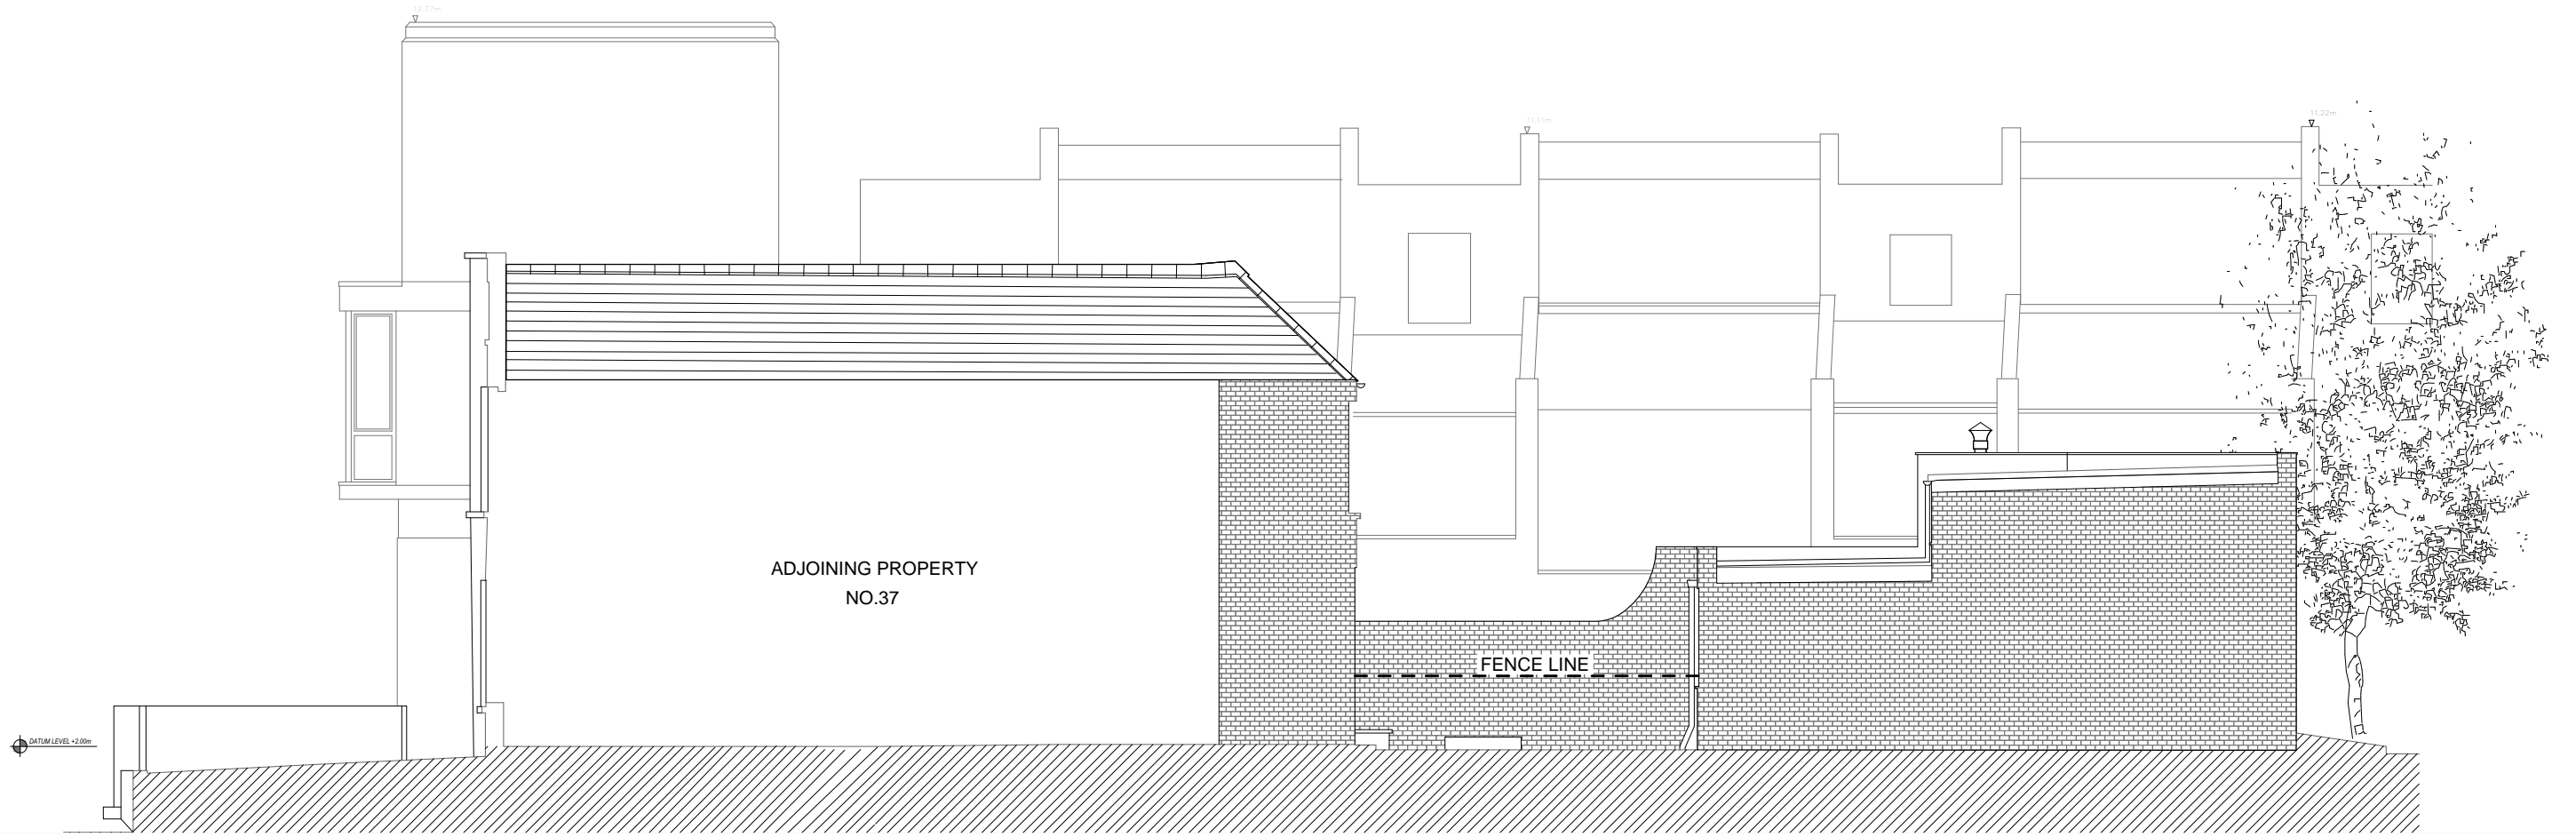

NORTH-EAST ELEVATION



LAKIS CLOSE

GARDEN ANNEX ELEVATION
Scale 1:50

0 1 2 3 4 5m

1:100 SCALE

0 1 2 3m


1:50 SCALE

© COPYRIGHT ADRIAN SALT AND PANG LTD


Applicant MR TRISTRAM FROST	
Site Address No.35 FLASK WALK, LONDON, NW3 1HH	
APPLICATION FOR PLANNING AND LISTED BUILDING CONSENTS	
Subject AN EXTENSION TO THE GARDEN ANNEX, CONSTRUCTION OF A COVERED WALKWAY, AND MINOR ALTERATIONS TO THE MAIN HOUSE	
Drawing Title EXISTING NORTH-EAST AND GARDEN ANNEX ELEVATIONS	
Planning Drawing No. Fig.7	Revision
Scale 1:100 and 1:50 @A3	Date SEPTEMBER 2014




ADRIAN SALT AND PANG LIMITED
DEVELOPMENT PLANNING CONSULTANTS
13A LANARK ROAD LONDON W9 1DD UK
T +44 (0)20 7286 7411 F +44 (0)20 7286 7416
www.adriansaltandpang.com
E-mail: asapp@globalnet.co.uk

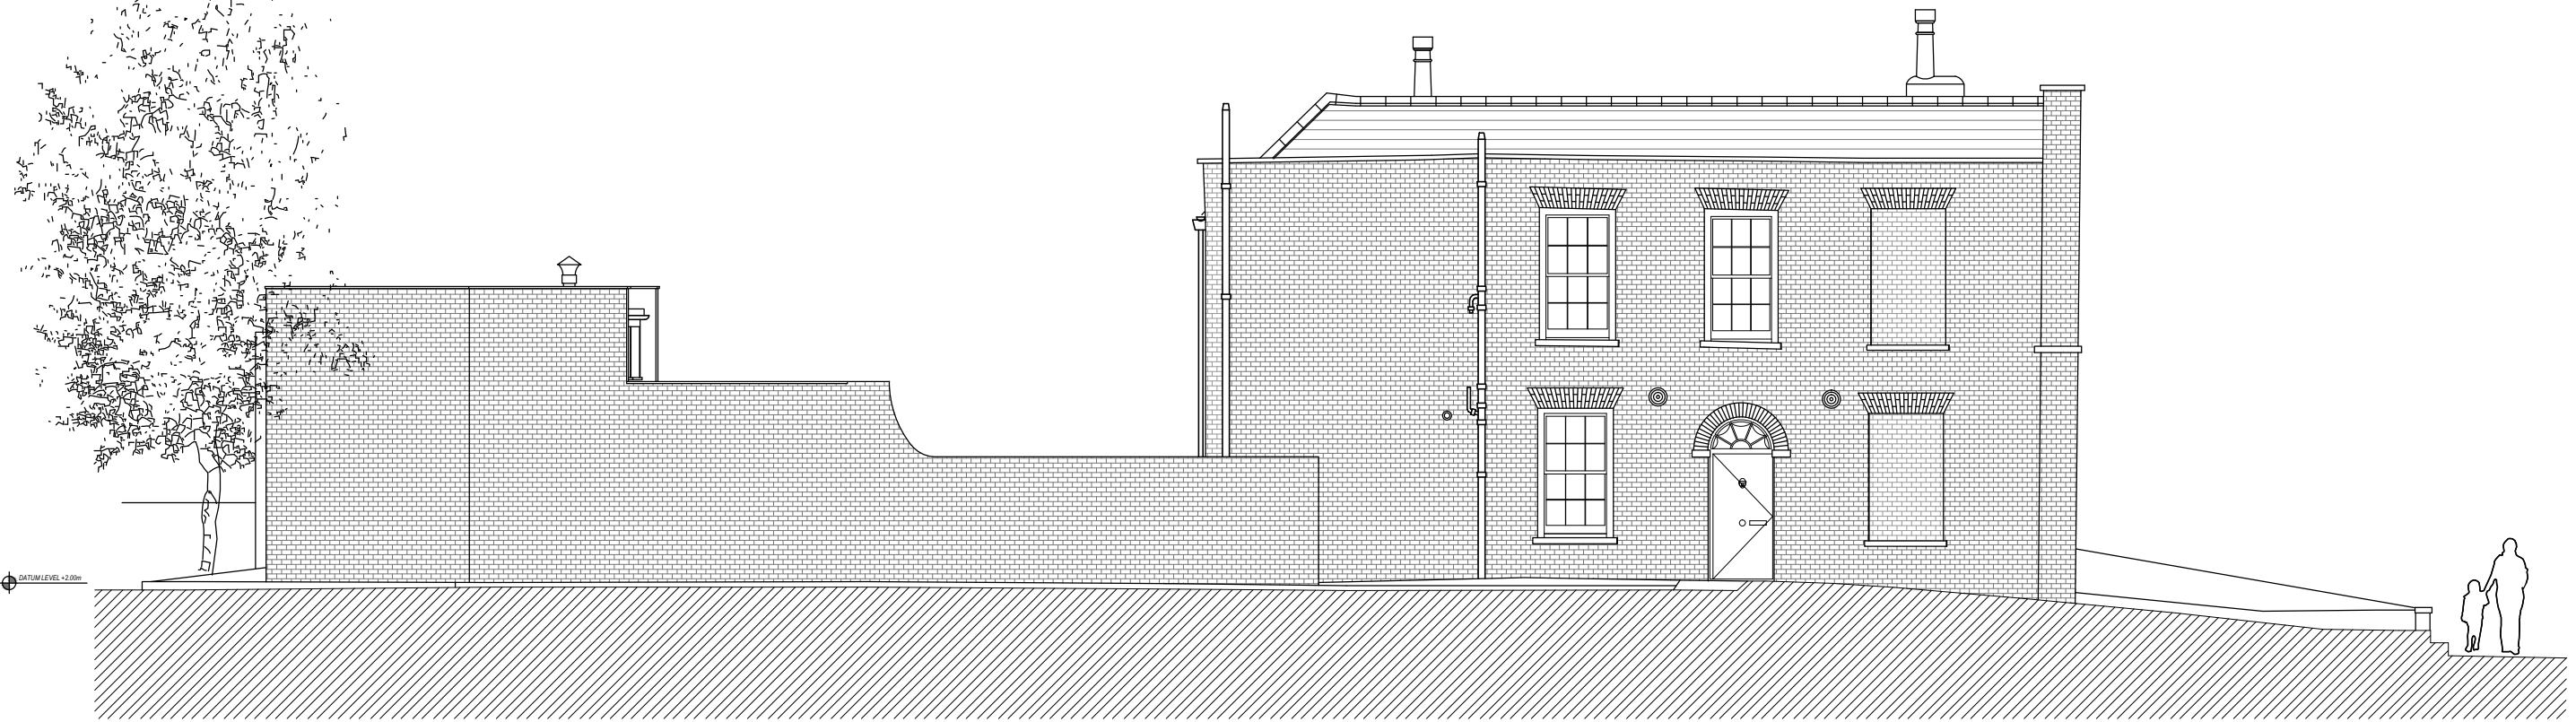


SOUTH-WEST ELEVATION

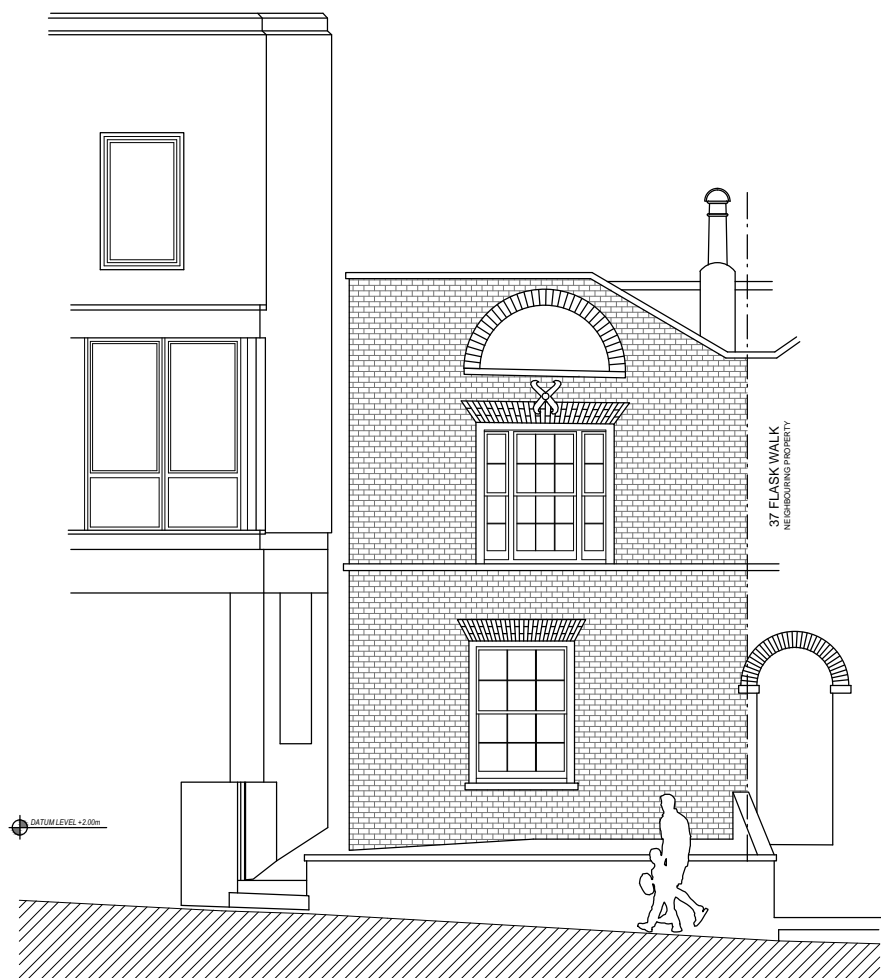

SOUTH-EAST ELEVATION

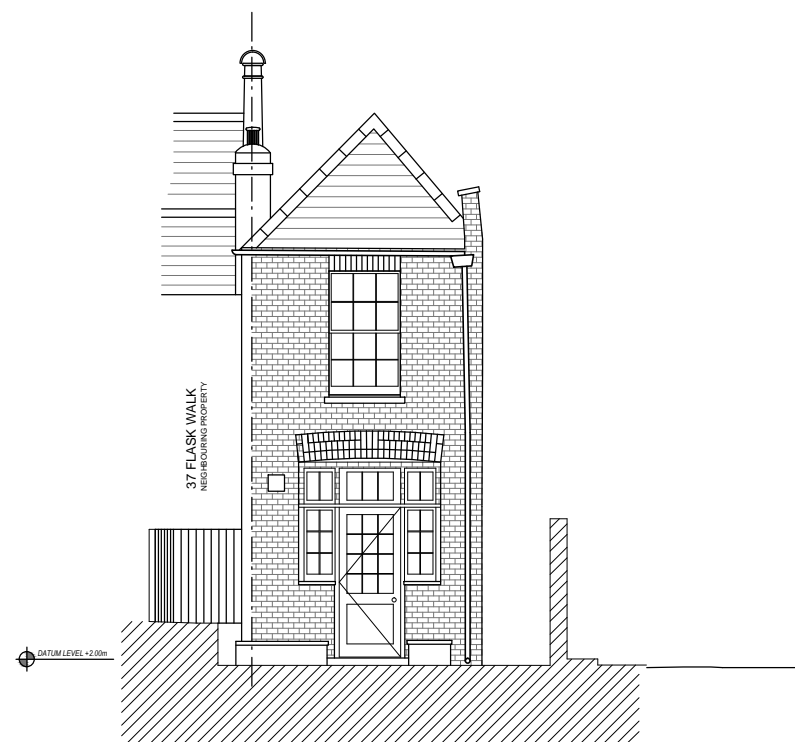

NORTH-EAST ELEVATION

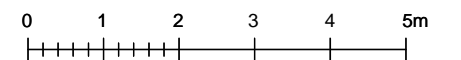

© COPYRIGHT ADRIAN SALT AND PANG LTD

Applicant
MR TRISTRAM FROST


Project
**NO.35 FLASK WALK
LONDON, NW3 1HH**

Drawing Title
**EXISTING SOUTHEAST, SOUTHWEST AND
NORTHWEST ELEVATIONS**



**APPLICATION FOR A REAR ANNEX EXTENSION,
CONSTRUCTION OF A COVERED WALKWAY,
AND MINOR ALTERATIONS TO THE MAIN HOUSE**

Planning Drawing Number Fig.8	Revision
Scale 1:100@A3	Date SEPTEMBER 2014

AS AP
ADRIAN SALT AND PANG LIMITED
DEVELOPMENT PLANNING CONSULTANTS
13A LANARK ROAD LONDON W9 1DD UK
T +44 (0)20 7286 7411 F +44 (0)20 7286 7416
www.adriansaltandpang.com
E-mail: asapp@globalnet.co.uk

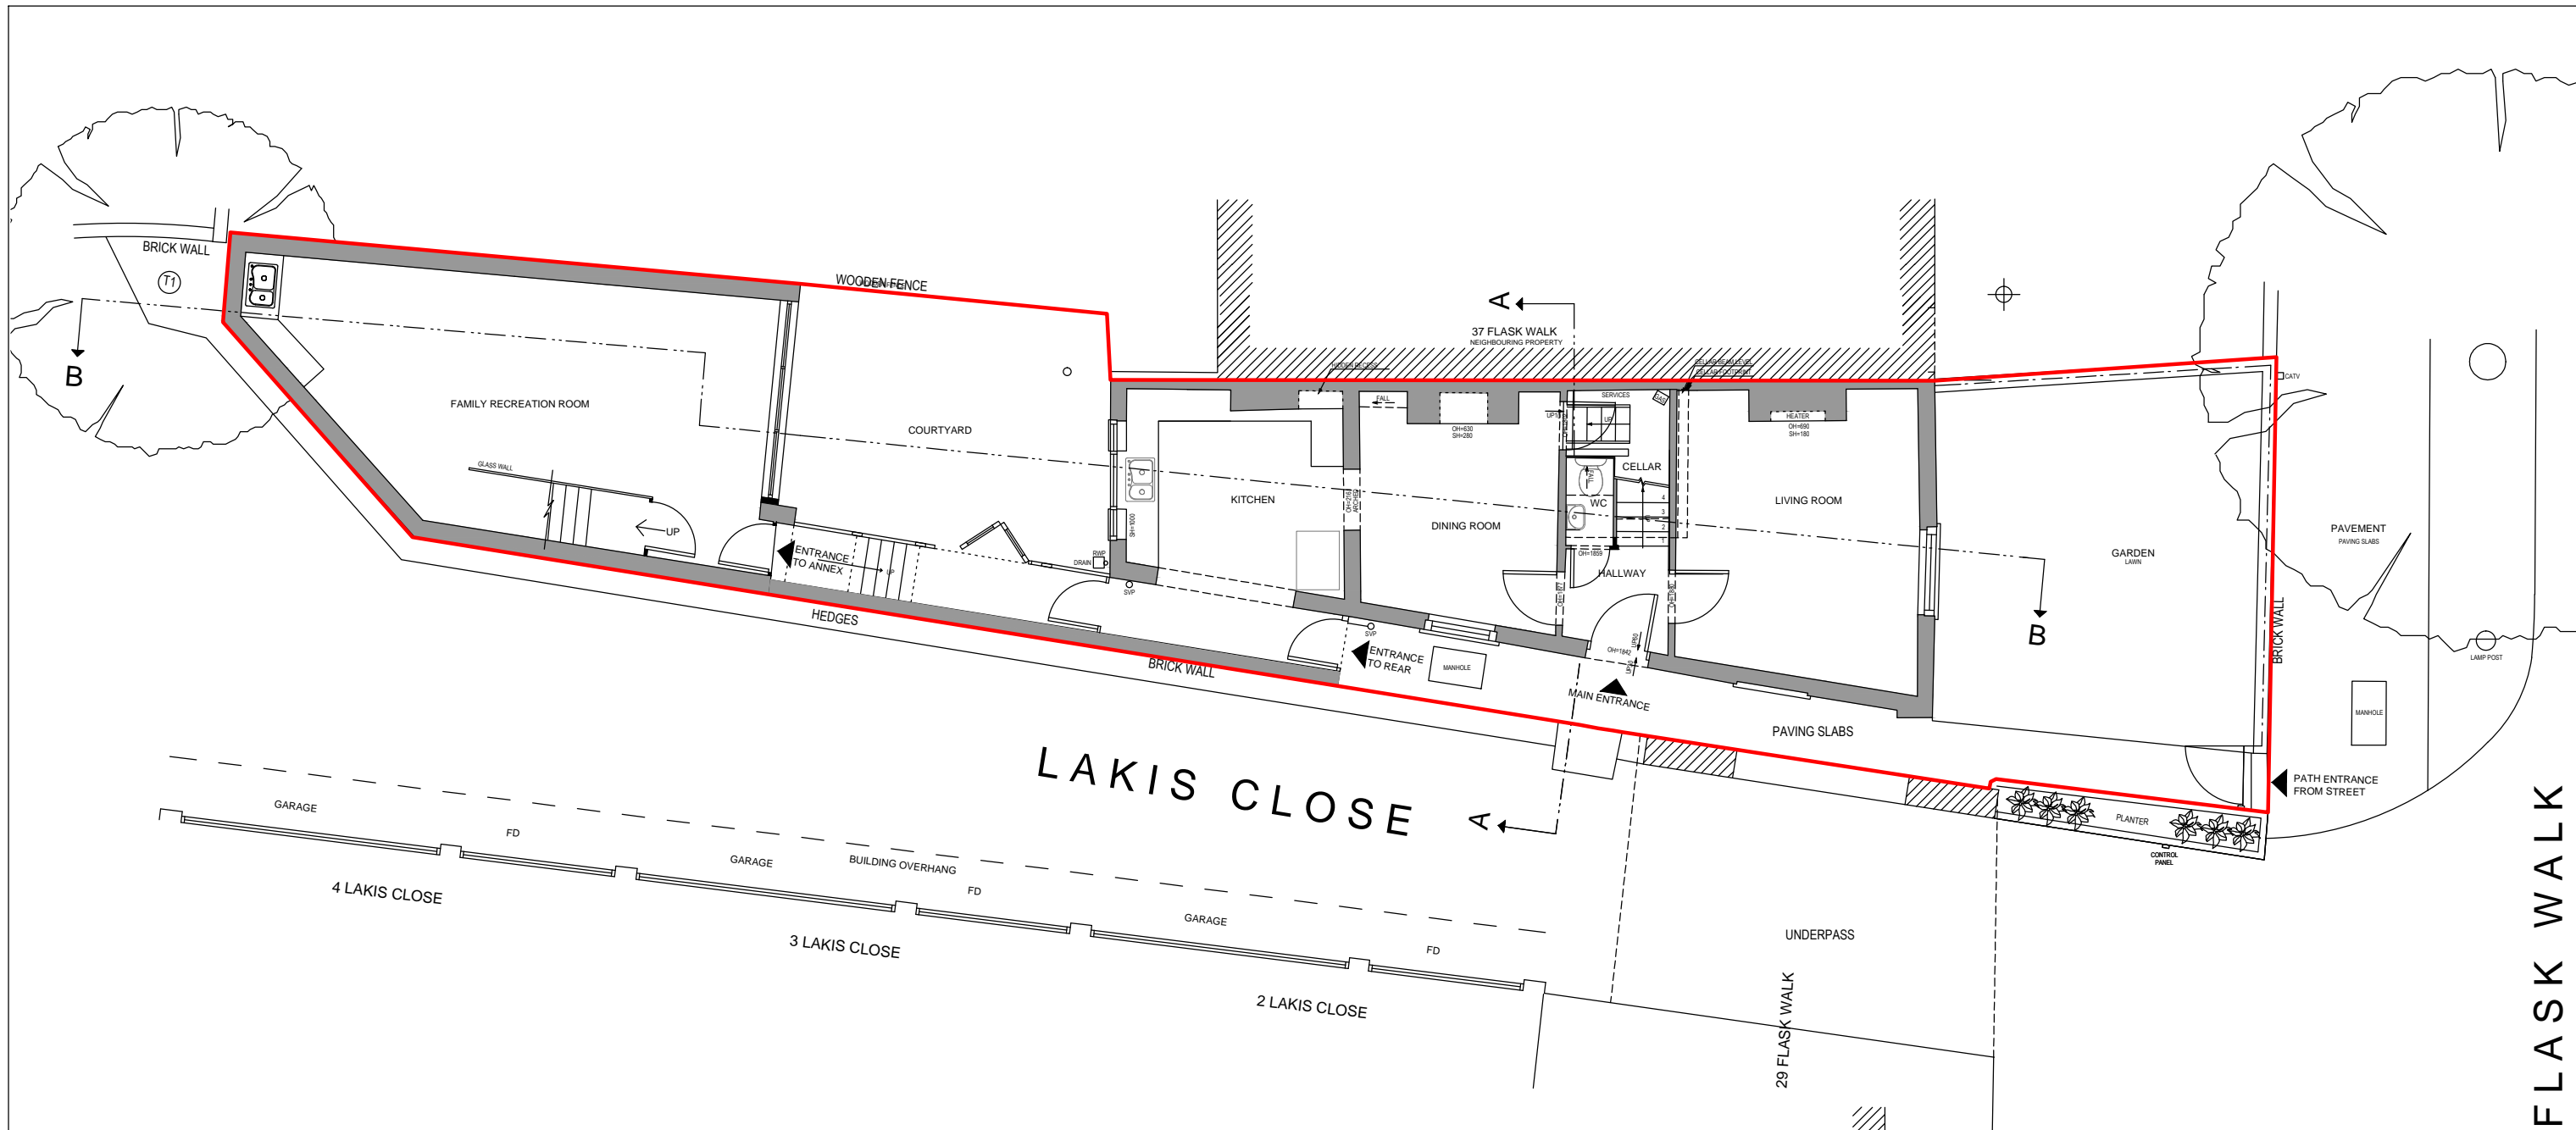

APPLICATION SITE

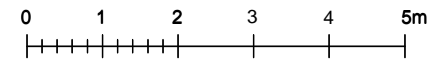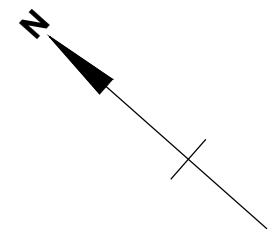


© COPYRIGHT ADRIAN SALT AND PANG LTD



Applicant MR TRISTRAM FROST	
Site Address No.35 FLASK WALK, LONDON, NW3 1HH	
APPLICATION FOR PLANNING AND LISTED BUILDING CONSENTS	
Subject AN EXTENSION TO THE GARDEN ANNEX, CONSTRUCTION OF A COVERED WALKWAY, AND MINOR ALTERATIONS TO THE MAIN HOUSE	
Drawing Title PROPOSED GROUND PLAN	
Planning Drawing No. Fig.9	Revision
Scale 1:100@A3	Date SEPTEMBER 2014



ADRIAN SALT AND PANG LIMITED
 DEVELOPMENT PLANNING CONSULTANTS
 13A LANARK ROAD LONDON W9 1DD UK
 T +44 (0)20 7286 7411 F +44 (0)20 7286 7416
 www.adriansaltandpang.com
 E-mail: asapp@globalnet.co.uk

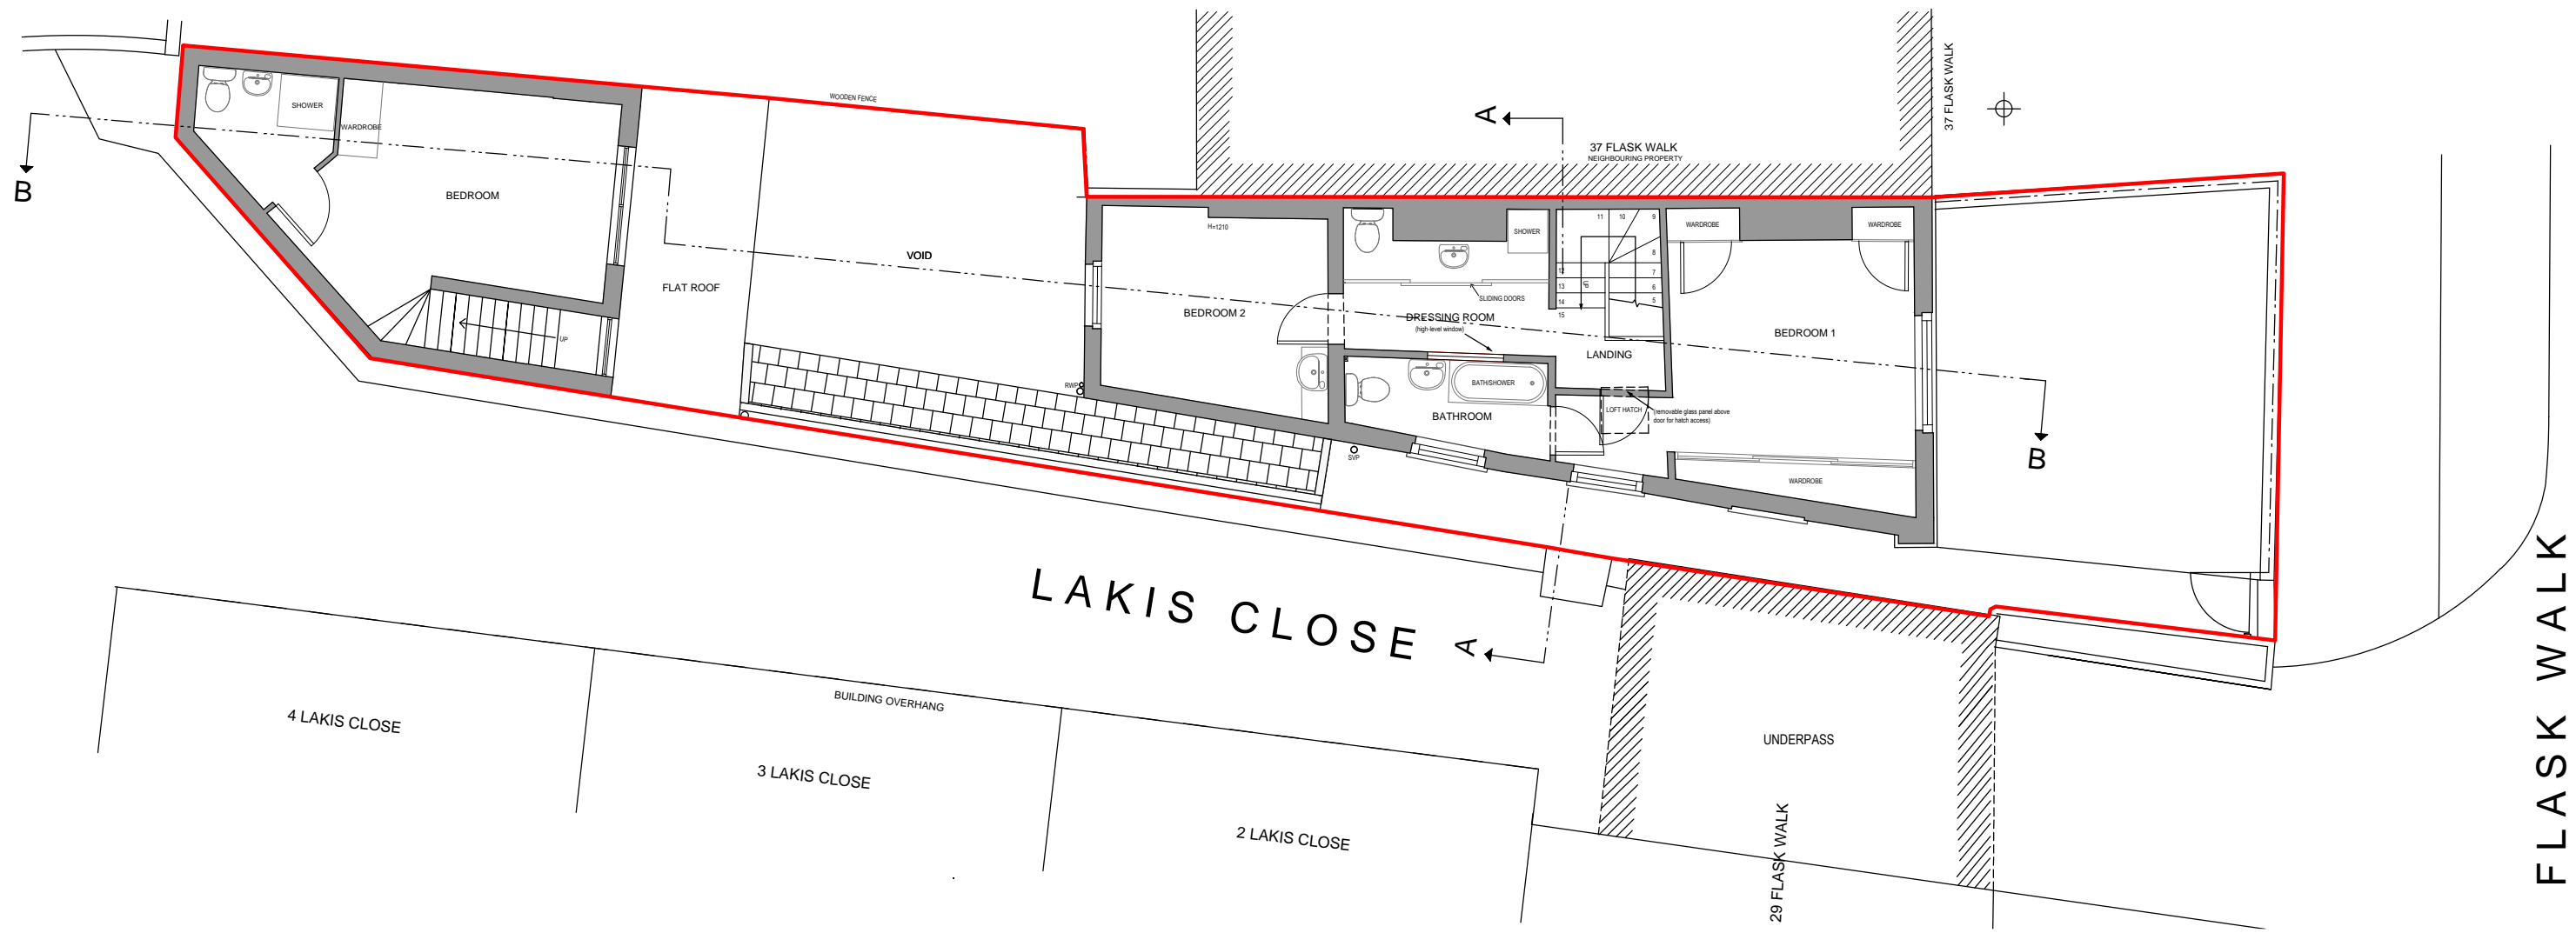


APPLICATION SITE

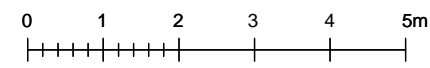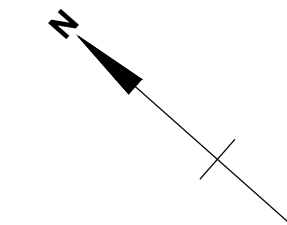

© COPYRIGHT ADRIAN SALT AND PANG LTD

Applicant MR TRISTRAM FROST	
Site Address No.35 FLASK WALK, LONDON, NW3 1HH	
APPLICATION FOR PLANNING AND LISTED BUILDING CONSENTS	
Subject AN EXTENSION TO THE GARDEN ANNEX, CONSTRUCTION OF A COVERED WALKWAY, AND MINOR ALTERATIONS TO THE MAIN HOUSE	
Drawing Title PROPOSED FIRST FLOOR PLAN	
Planning Drawing No. Fig.10	Revision
Scale 1:100@A3	Date SEPTEMBER 2014

AS AP
ADRIAN SALT AND PANG LIMITED
 DEVELOPMENT PLANNING CONSULTANTS
 13A LANARK ROAD LONDON W9 1DD UK
 T +44 (0)20 7286 7411 F +44 (0)20 7286 7416
 www.adriansaltandpang.com
 E-mail: asapp@globalnet.co.uk

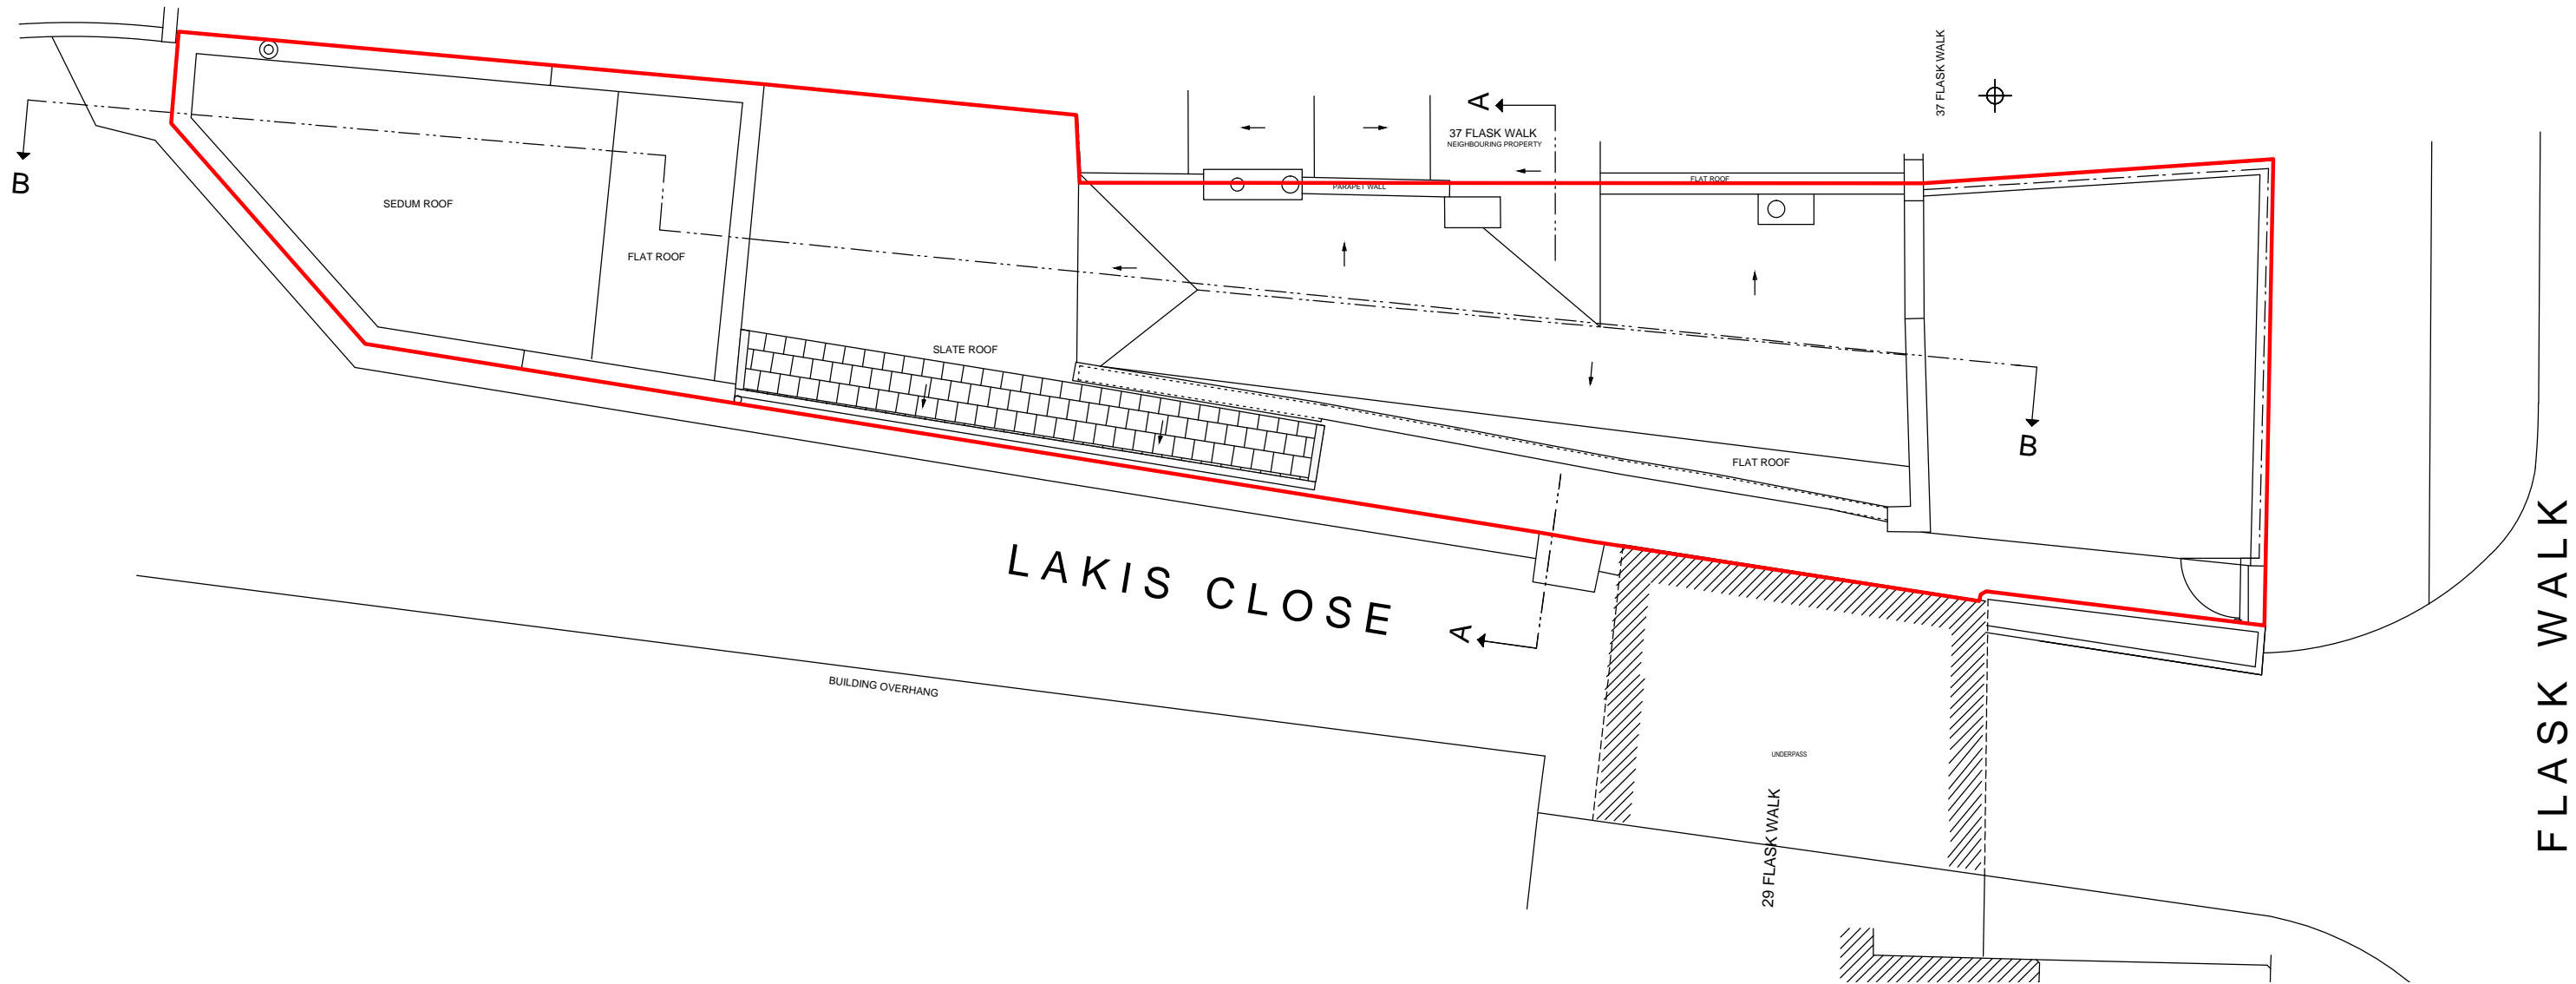


APPLICATION SITE


© COPYRIGHT ADRIAN SALT AND PANG LTD

Applicant MR TRISTRAM FROST	
Site Address No.35 FLASK WALK, LONDON, NW3 1HH	
APPLICATION FOR PLANNING AND LISTED BUILDING CONSENTS	
Subject AN EXTENSION TO THE GARDEN ANNEX, CONSTRUCTION OF A COVERED WALKWAY, AND MINOR ALTERATIONS TO THE MAIN HOUSE	
Drawing Title PROPOSED ROOF PLAN	
Planning Drawing No. Fig.11	Revision
Scale 1:100@A3	Date SEPTEMBER 2014




ADRIAN SALT AND PANG LIMITED
 DEVELOPMENT PLANNING CONSULTANTS
 13A LANARK ROAD LONDON W9 1DD UK
 T +44 (0)20 7286 7411 F +44 (0)20 7286 7416
 www.adriansaltandpang.com
 E-mail: asapp@globalnet.co.uk

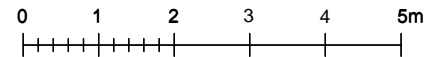

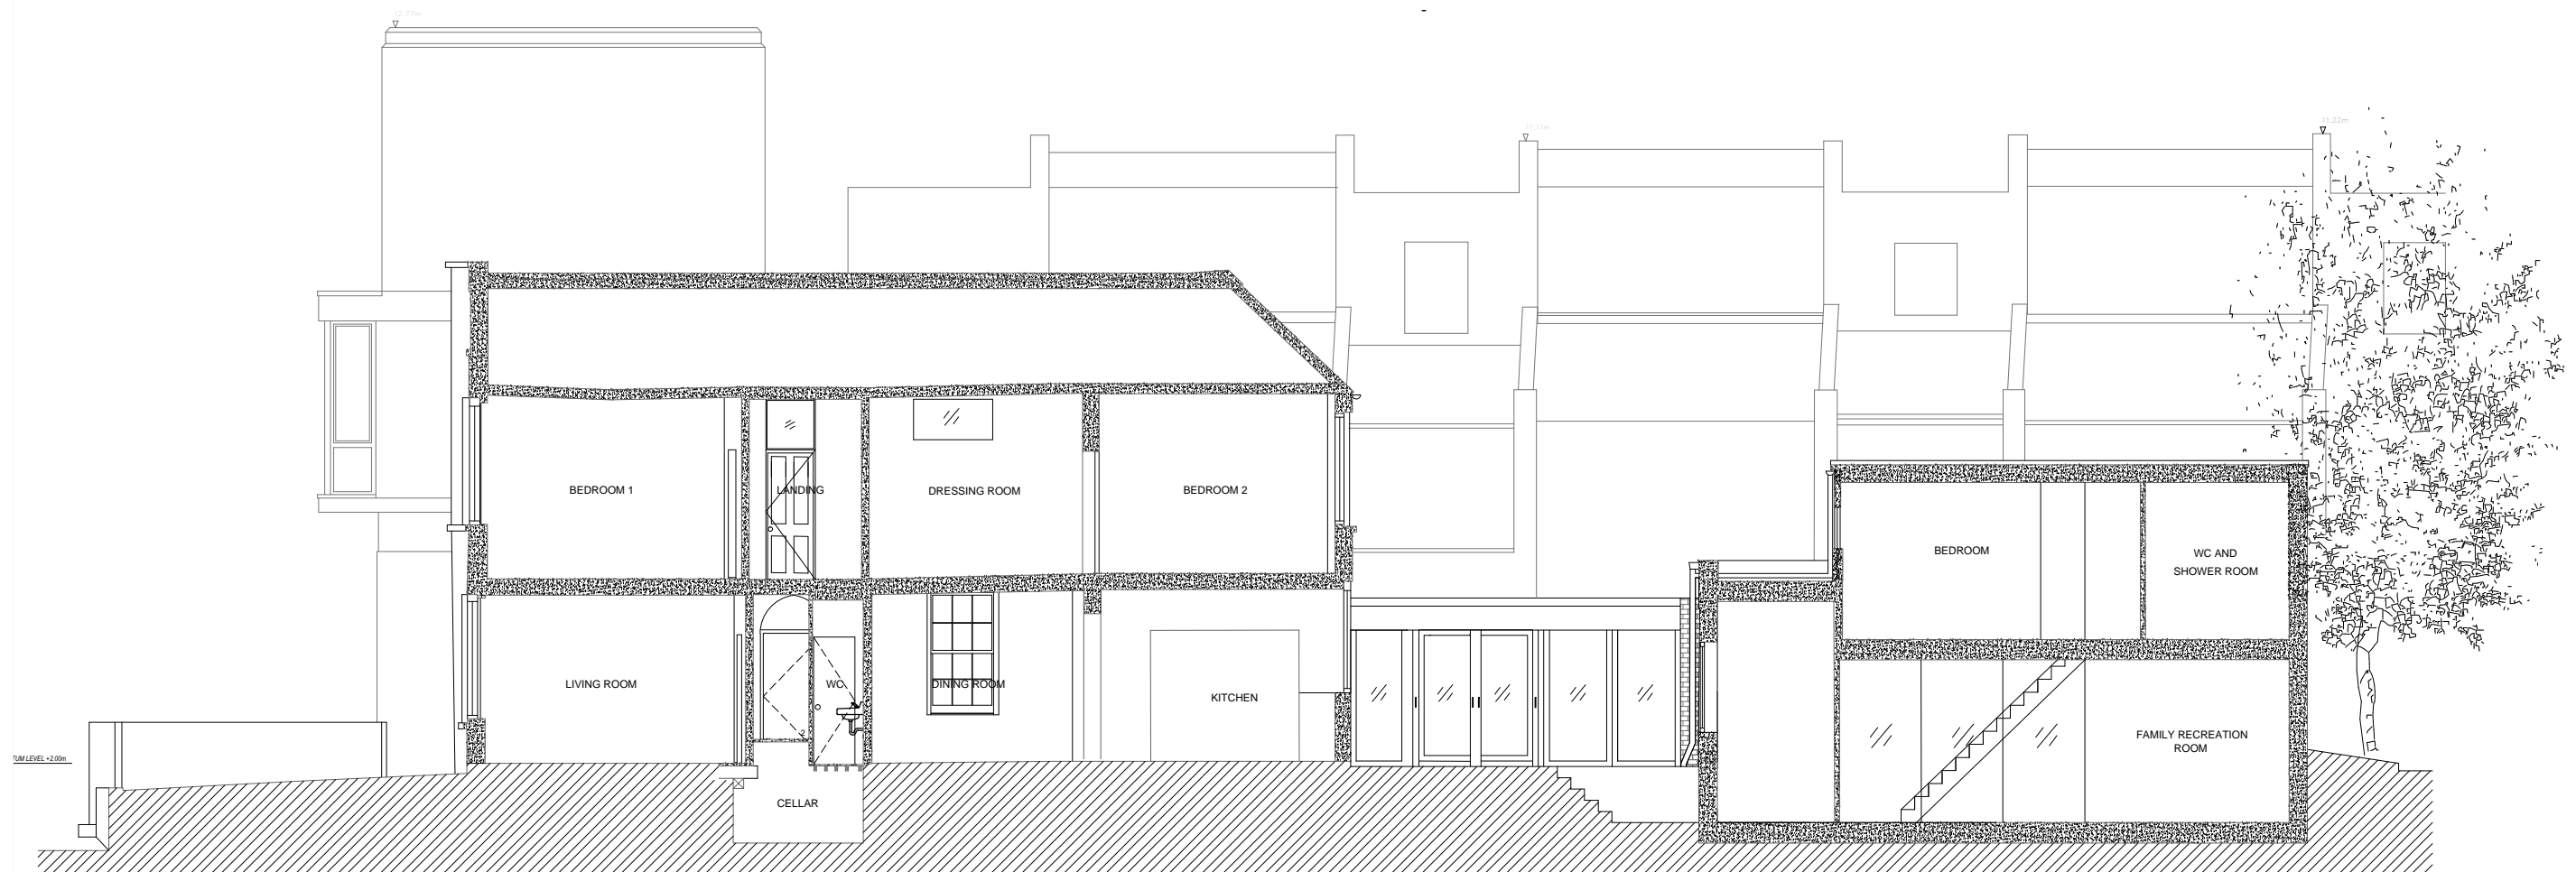


PROPOSED SECTION B

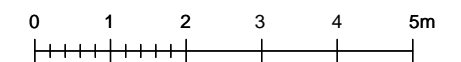


© COPYRIGHT ADRIAN SALT AND PANG LTD

Applicant MR TRISTRAM FROST	
Site Address No.35 FLASK WALK, LONDON, NW3 1HH	
APPLICATION FOR PLANNING AND LISTED BUILDING CONSENTS	
Subject AN EXTENSION TO THE GARDEN ANNEX, CONSTRUCTION OF A COVERED WALKWAY, AND MINOR ALTERATIONS TO THE MAIN HOUSE	
Drawing Title PROPOSED SECTIONS A AND B	
Planning Drawing No. Fig.12	Revision
Scale 1:100@A3	Date SEPTEMBER 2014


AS AP ADRIAN SALT AND PANG LIMITED
 DEVELOPMENT PLANNING CONSULTANTS
 13A LANARK ROAD LONDON W9 1DD UK
 T +44 (0)20 7286 7411 F +44 (0)20 7286 7416
 www.adriansaltandpang.com
 E-mail: asapp@globalnet.co.uk

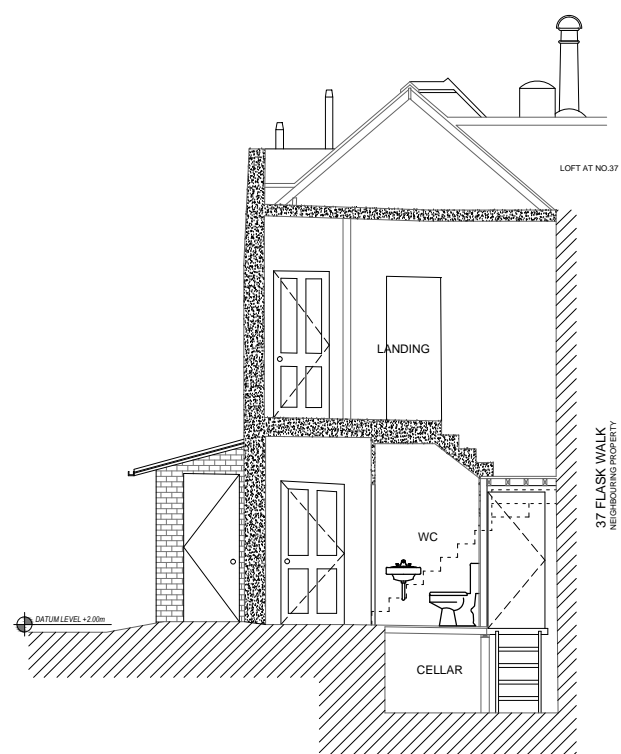

PROPOSED SECTION A

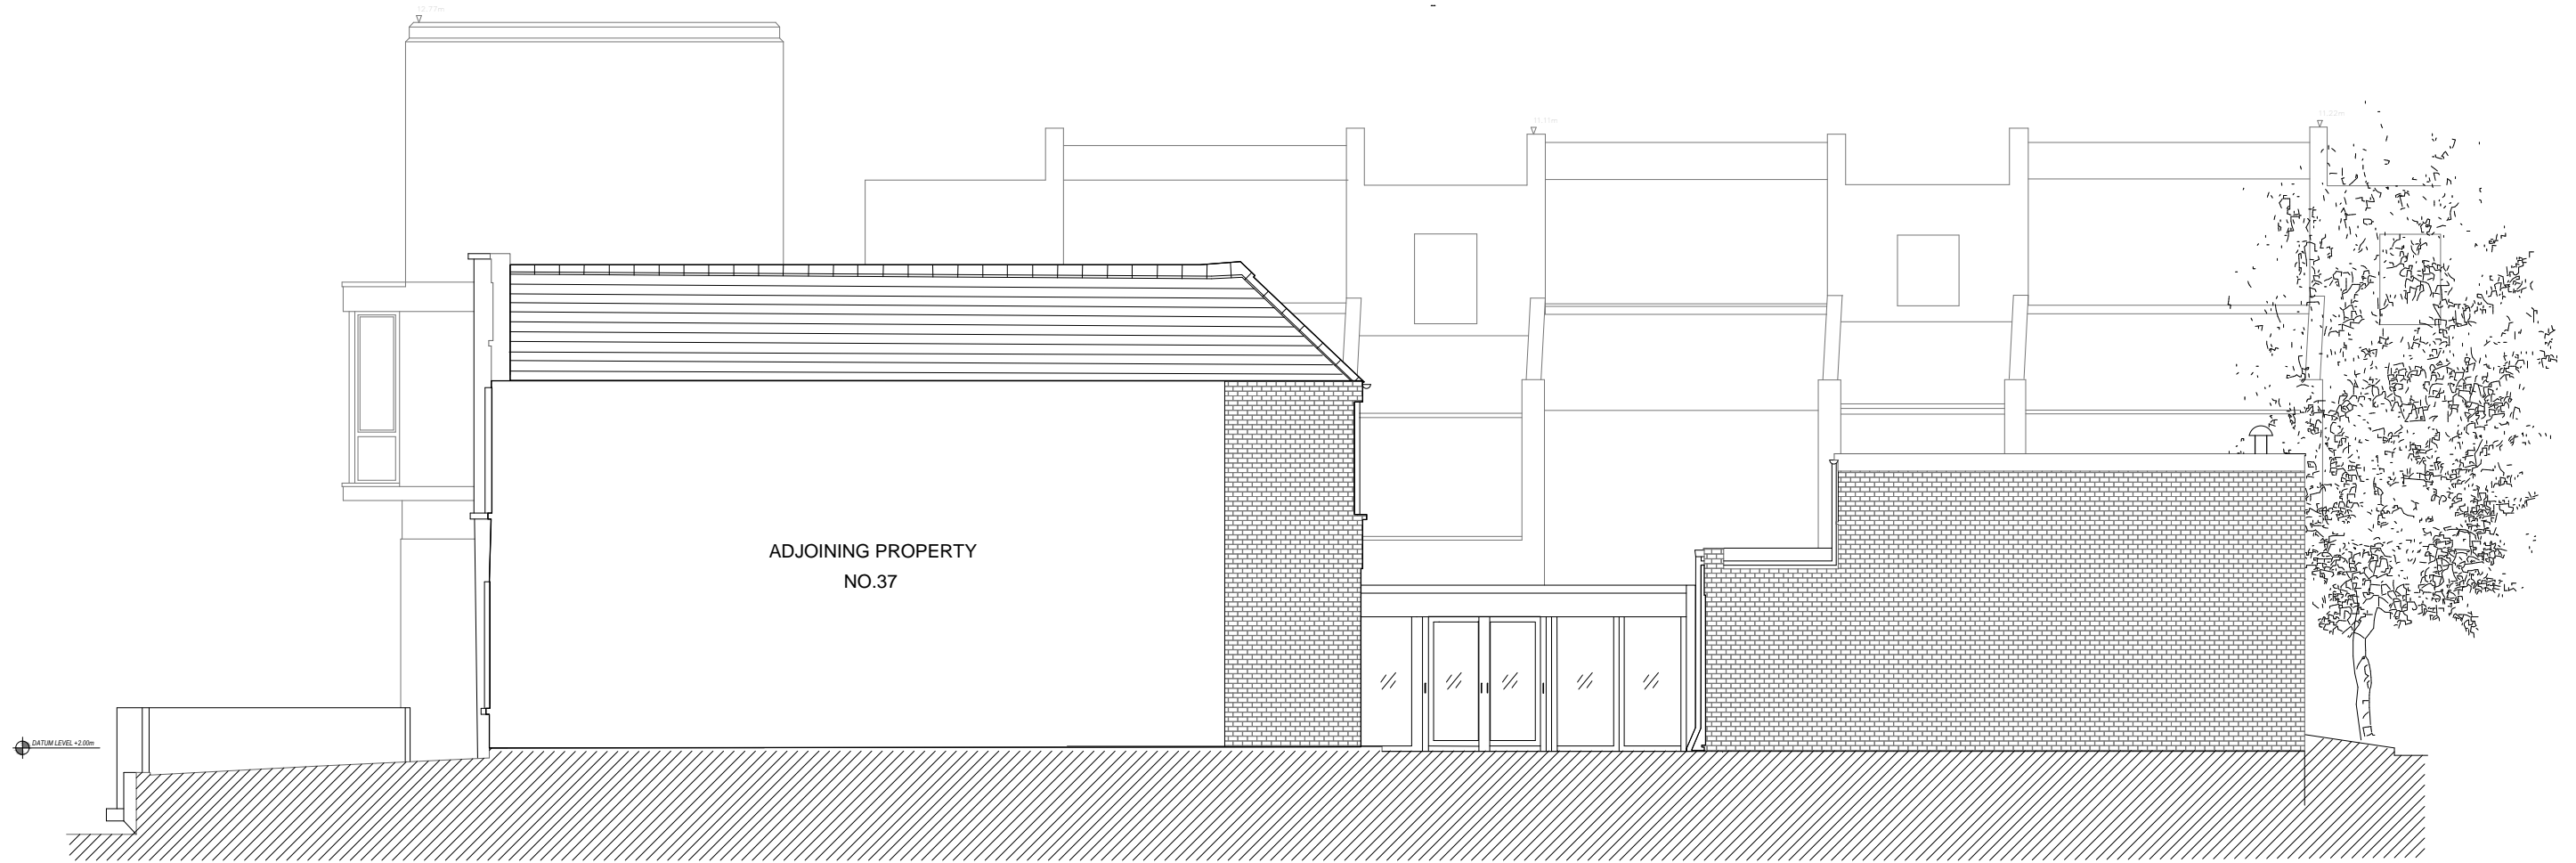

NORTH-EAST ELEVATION
SCALE 1:100

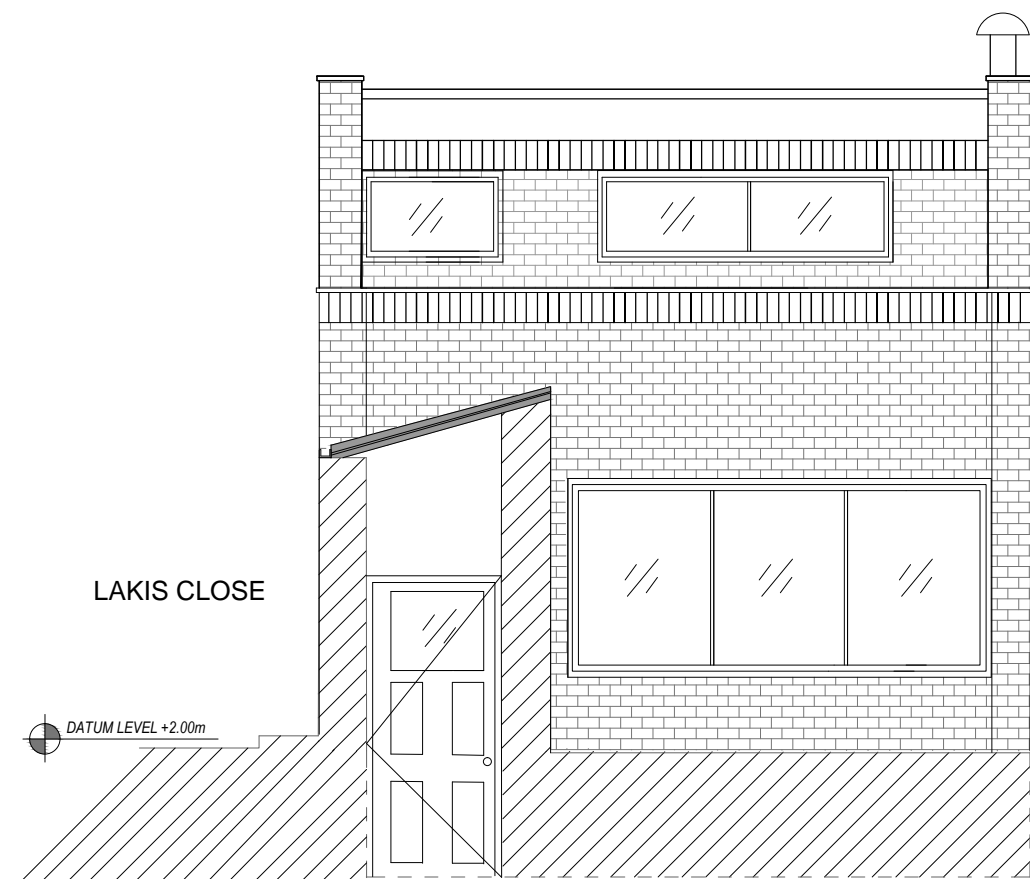

GARDEN ANNEX WITH SECTION OF PROPOSED PATHWAY
SCALE 1:50


0 1 2 3 4 5m


1:100 SCALE

0 1 2 3m


1:50 SCALE

© COPYRIGHT ADRIAN SALT AND PANG LTD


Applicant MR TRISTRAM FROST	
Site Address No.35 FLASK WALK, LONDON, NW3 1HH	
APPLICATION FOR PLANNING AND LISTED BUILDING CONSENTS	
Subject AN EXTENSION TO THE GARDEN ANNEX, CONSTRUCTION OF A COVERED WALKWAY, AND MINOR ALTERATIONS TO THE MAIN HOUSE	
Drawing Title PROPOSED NORTH-EAST AND GARDEN ANNEX ELEVATIONS	
Planning Drawing No. Fig.13	Revision
Scale 1:50 and 1:100@A3	Date SEPTEMBER 2014
 ADRIAN SALT AND PANG LIMITED DEVELOPMENT PLANNING CONSULTANTS 13A LANARK ROAD LONDON W9 1DD UK T +44 (0)20 7286 7411 F +44 (0)20 7286 7416 www.adriansaltandpang.com E-mail: asapp@globalnet.co.uk	

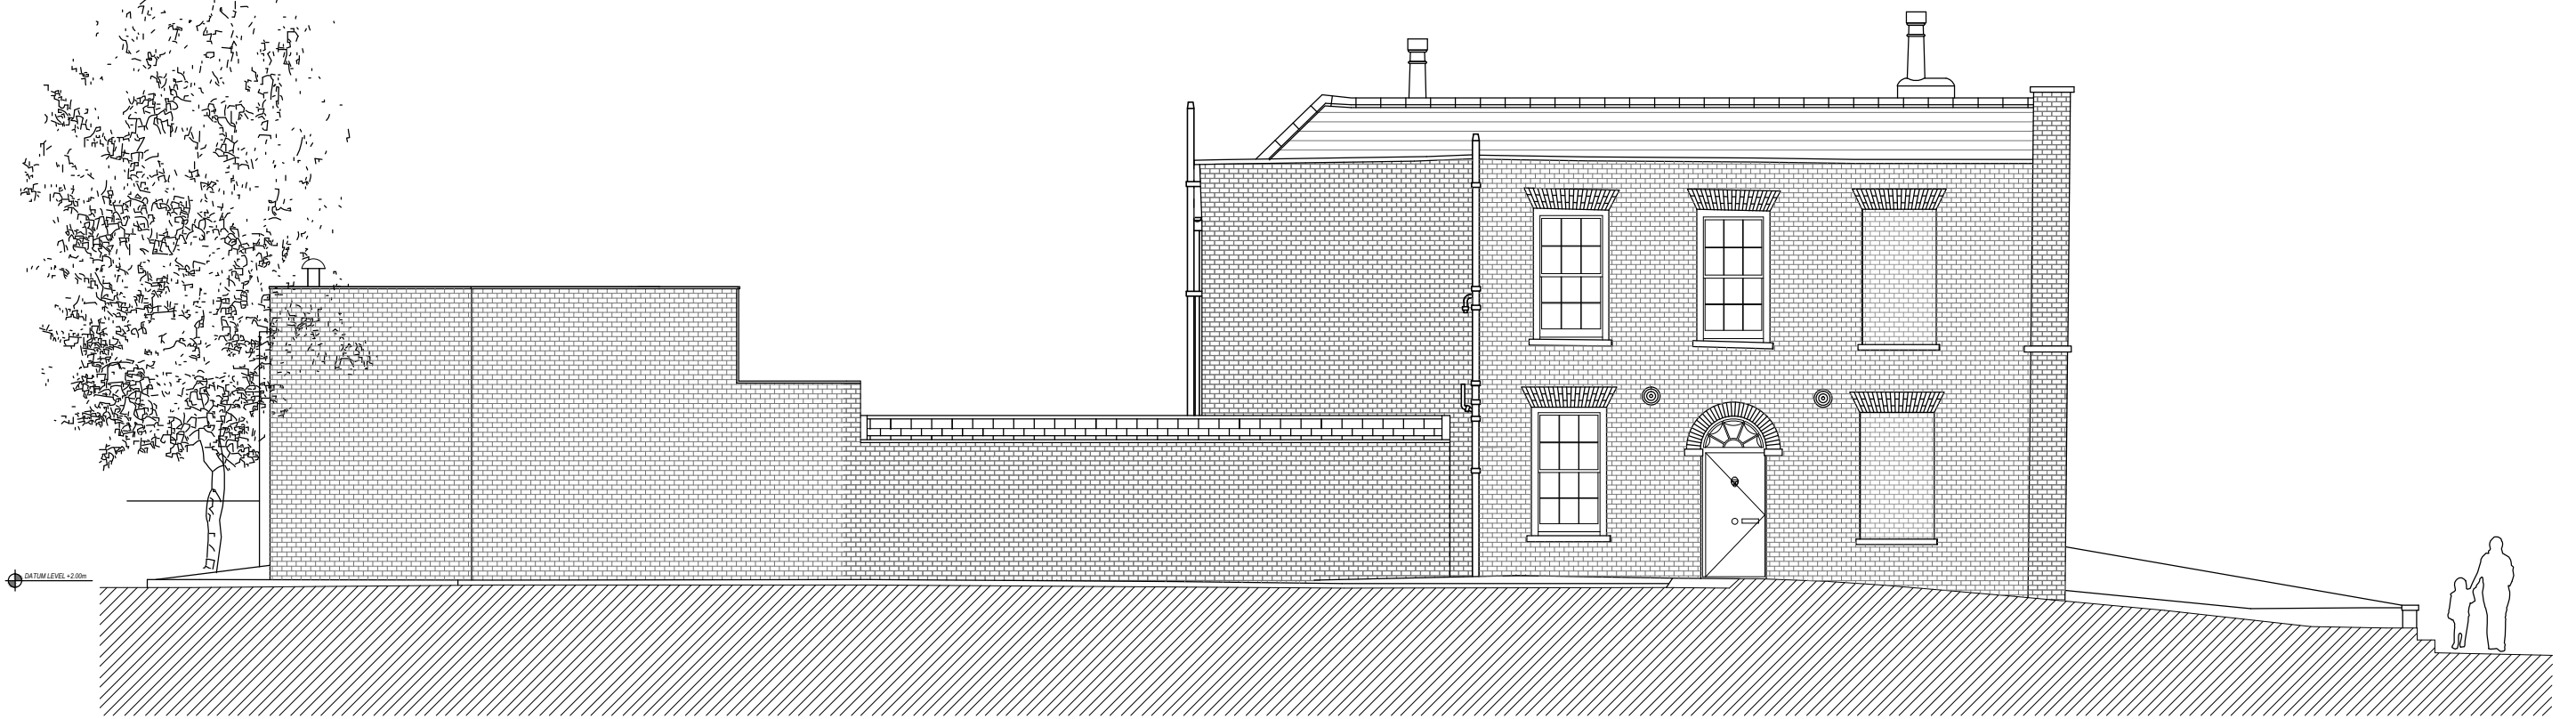


SOUTH-WEST ELEVATION

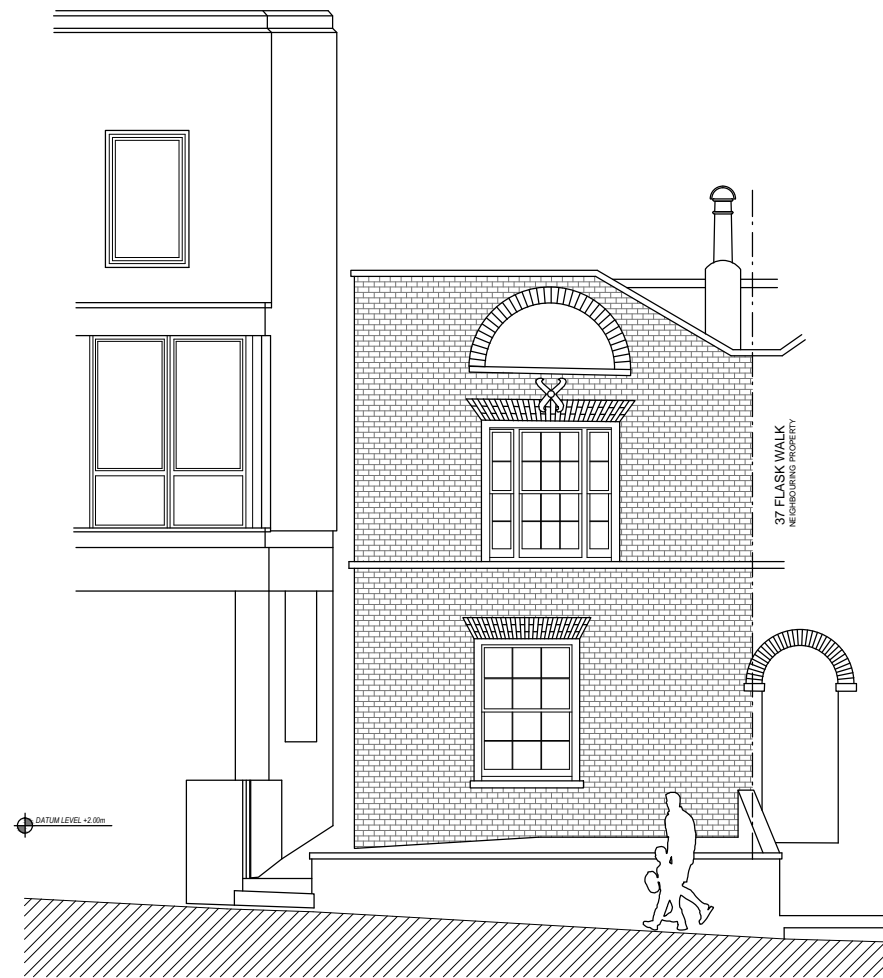

SOUTH-EAST ELEVATION

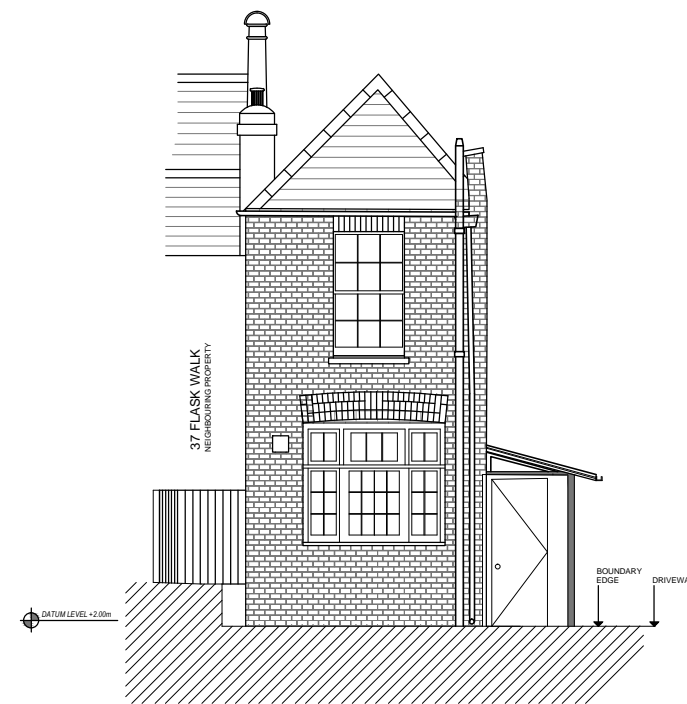

NORTH-EAST ELEVATION

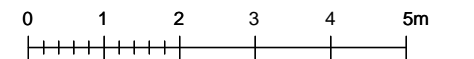

© COPYRIGHT ADRIAN SALT AND PANG LTD

Applicant
MR TRISTRAM FROST

Project
**NO.35 FLASK WALK
LONDON, NW3 1HH**

Drawing Title
**PROPOSED SOUTH-WEST, SOUTH-EAST
AND NORTH-EAST ELEVATIONS**

**APPLICATION FOR A REAR ANNEX EXTENSION,
CONSTRUCTION OF A COVERED WALKWAY,
AND MINOR ALTERATIONS TO THE MAIN HOUSE**

Planning Drawing Number Fig.14	Revision
--	----------

Scale 1:100@A3	Date SEPTEMBER 2014
--------------------------	-------------------------------

AS AP **ADRIAN SALT AND PANG LIMITED**
DEVELOPMENT PLANNING CONSULTANTS
13A LANARK ROAD LONDON W9 1DD UK
T +44 (0)20 7286 7411 F +44 (0)20 7286 7416
www.adriansaltandpang.com
E-mail: asapp@globalnet.co.uk