




EXISTING BASEMENT FLOOR PLAN

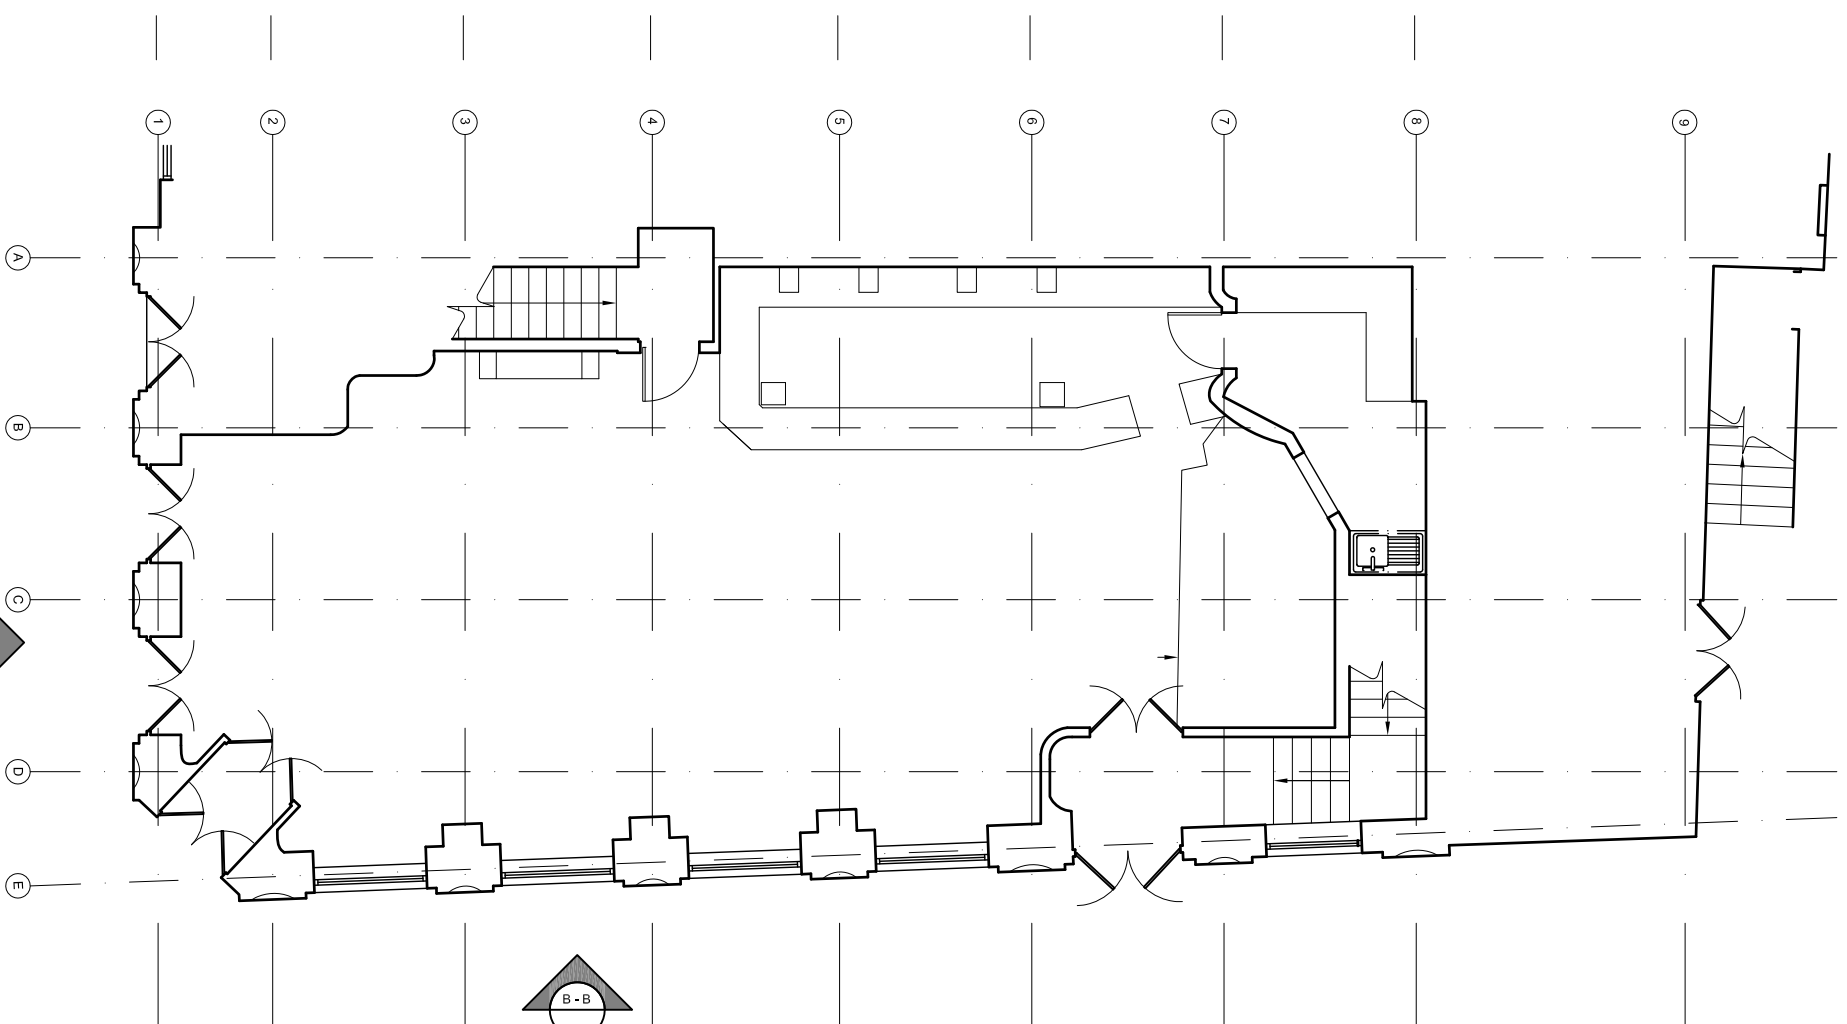

EXISTING GROUND FLOOR PLAN

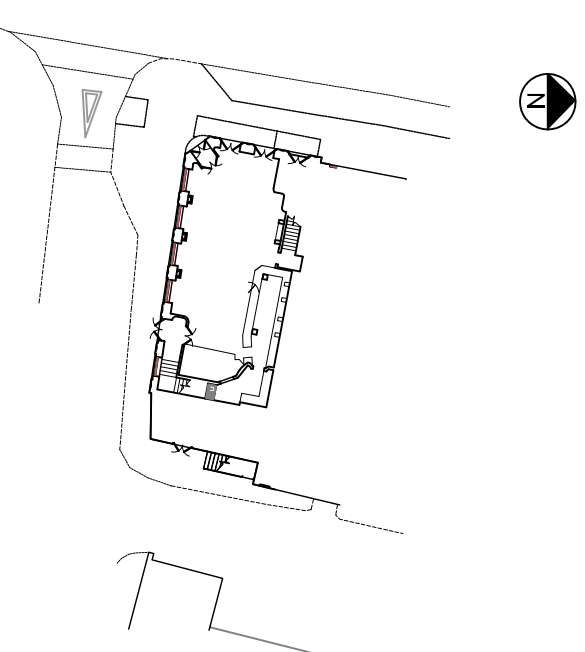

BLOCK PLAN 1:500

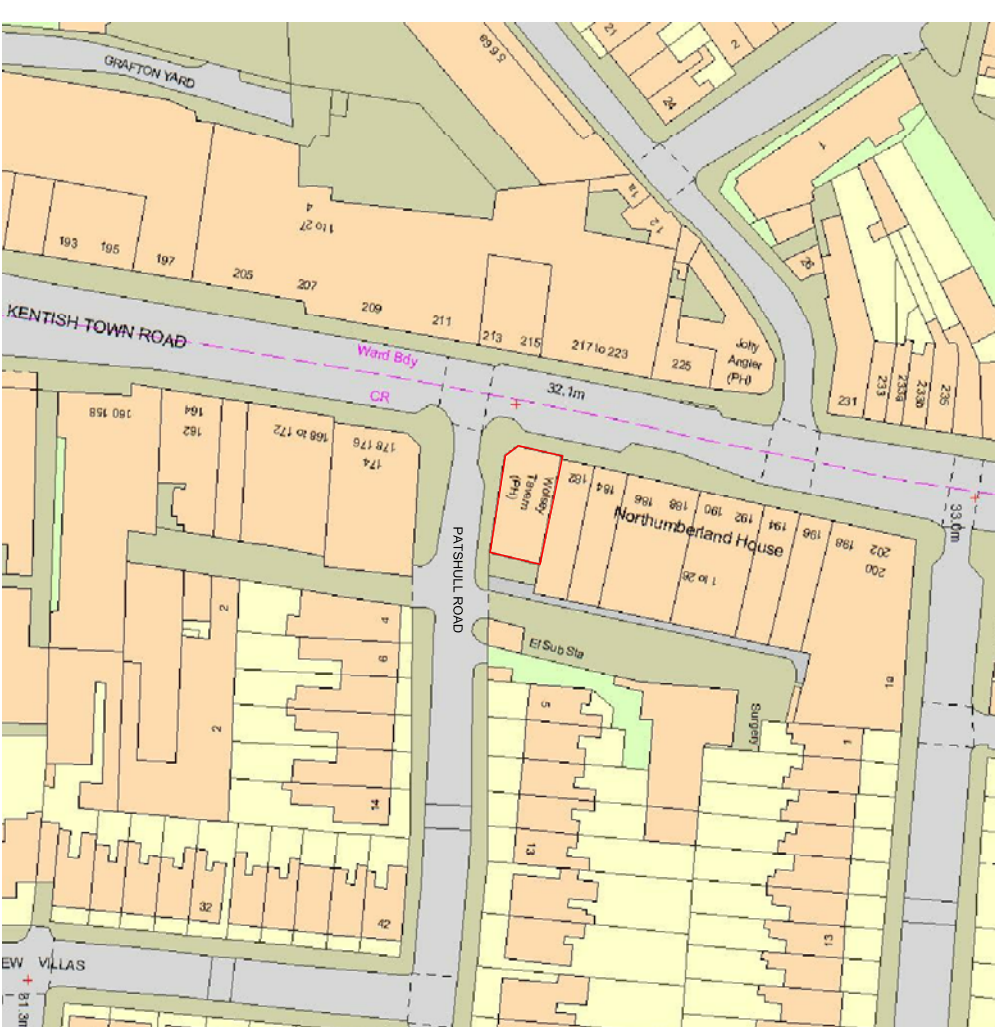

SITE PLAN 1:1250

Rev. Date Comments

Where no dimensions are given drawings should not be scaled. Dimensions should be referred to ICEWIT DESIGN PTN
Should dimensions or details on these drawings conflict precedence shall be given to the larger scale drawings.
Where this drawing relates to existing buildings or completed construction the contractor shall check that there is no conflict between actual building dimensions and drawing dimensions.
In the event of conflict between this drawing and subcontractor's working drawings for relevant building components the subcontractor's drawing shall take precedence.
Such conflicts noted above shall be reported immediately ICEWIT DESIGN PTN
It is forbidden to reproduce this drawing in part or full without the written permission of ICEWIT DESIGN PTN
All Dimensions are in Millimetres unless otherwise stated.

ICEWIT DESIGN PTN
146 BRAY TOWER BUSINESS CENTRE
146 BRAY TOWER BUSINESS CENTRE
LONDON SW11 5DL
TEL: 0207 350 2930
FAX: 0207 350 2935
Client
FOXTONS


Project
180 KENTISH TOWN ROAD
NW6 2AE

Title
EXISTING GROUND FLOOR PLAN,
BASEMENT, SITE PLAN, BLOCK PLAN

Scale
1:100, 1:500, 1:1250 @ A3

Date
DEC 2014

INFORMATION

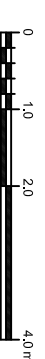

Drawing Number 8742/EX-01 Rev.



EXISTING KENTISH ROAD ELEVATION A - A



EXISTING PATSHULL ROAD ELEVATION B - B

Rev.	Date	Comments
		Where no dimensions are given drawings should not be scaled. Dimensions should be referred to ICEWIT DESIGN PTN
		Should dimensions or details on these drawings conflict precedence shall be given to the larger scale drawings. Where this drawing relates to existing buildings or completed construction the contractor shall check that there is no conflict between actual building dimensions and drawing dimensions.
		In the event of conflict between this drawing and subcontractor's working drawings for relevant building components the subcontractor's drawing shall take precedence.
		Such conflicts noted above shall be reported immediately ICEWIT DESIGN PTN
		It is forbidden to reproduce this drawing in part or full without the written permission of ICEWIT DESIGN PTN. All Dimensions are in Millimetres unless otherwise stated.

ICEWIT DESIGN PTN
180 KENTISH ROAD
19 PATSHULL
LONDON SW11 5DL
TEL : 0207 350 2930
FAX : 0207 350 2935

Client
FOXTONS

Project
180 KENTISH TOWN ROAD
NW6 2AE

Title
EXISTING ELEVATIONS


Scale
1:100 @ A3

Date
DEC 2014

Drawing Number
8742/ EX-02


Rev.

INFORMATION

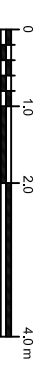


Drawing Number 8742/ EX-02

Rev.

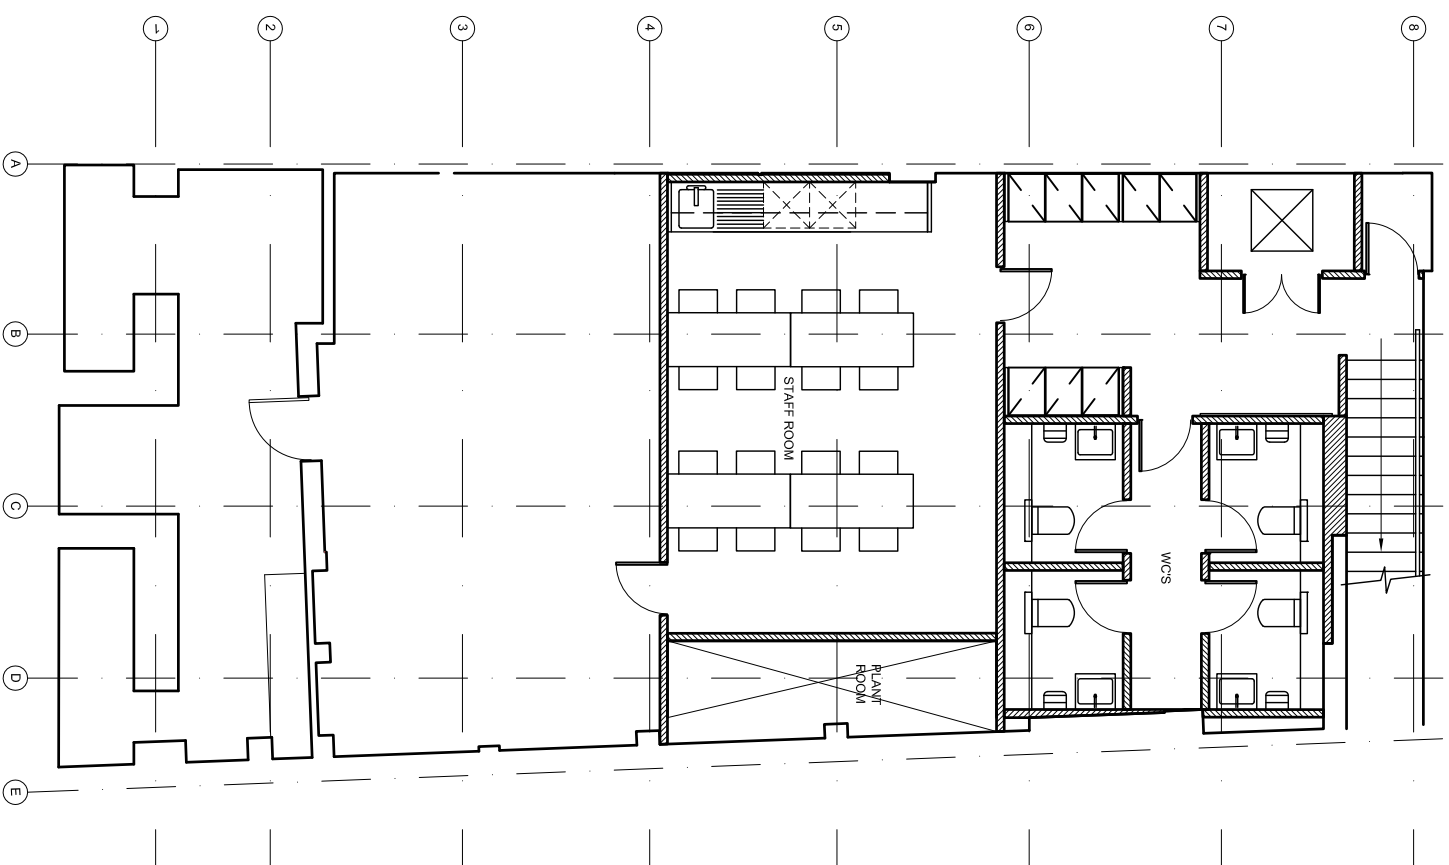



PROPOSED BASEMENT PLAN

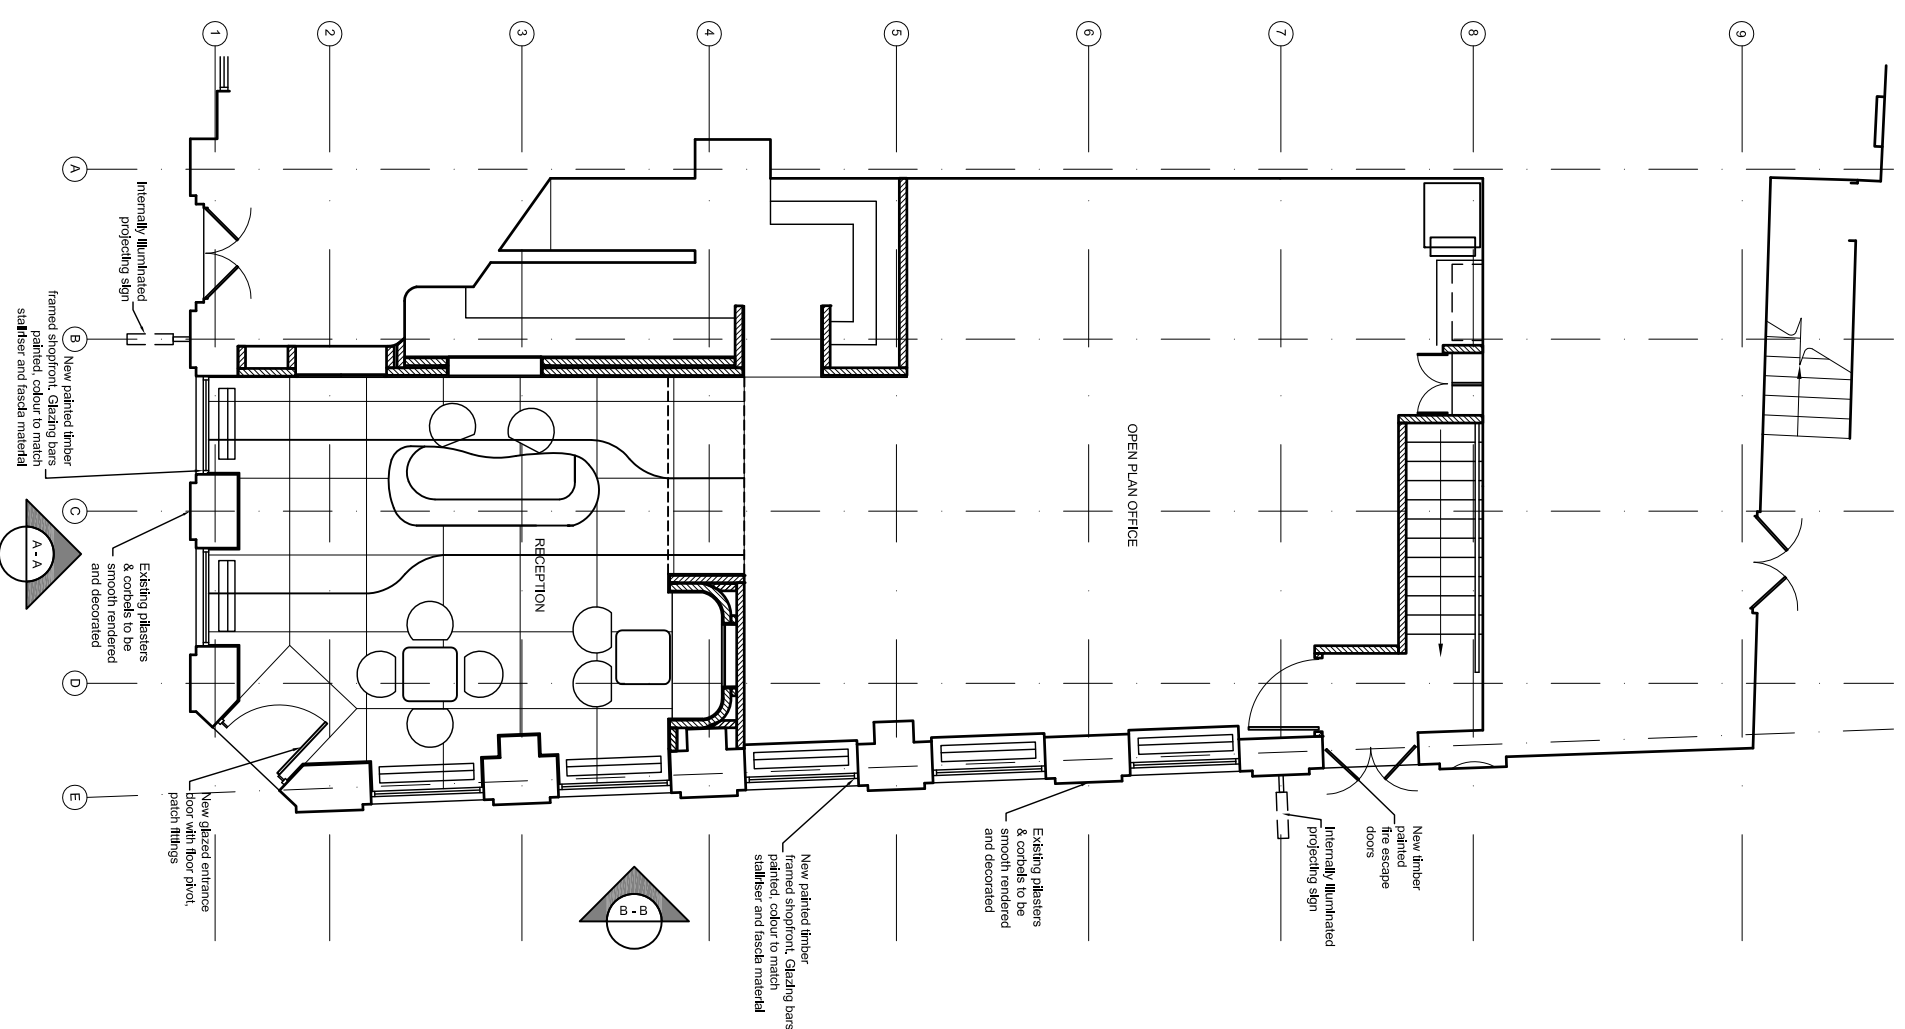

PROPOSED GROUND FLOOR PLAN

LEGEND

- Dimension line
- ===== Secure blockwork wall
- ===== 1/4" fire rated wall
- ===== Proposed new partition stud wall double 12.5mm plasterboard on either side 50mm mineral wool acoustic quilt cavity unless noted otherwise.
- ===== Infill floor
- DC-10 VP New painted timber doors VP - vision panel
- CH01 OFFICE TASK CHAIR
- CH02 CAFE CHAIR
- CH03 STAFF ROOM CHAIR
- TA01 SOLID SURFACES TABLE
- TA02 BAMBOO TABLE FOR STAFF
- WK01 WK/STATION 1370MM
- WK02 WK/STATION 2470MM
- WK03 WK/STATION 3570MM
- WK04 WK/STATION 4670MM
- WK05 WK/STATION 5770MM
- WK06 WK/STATION 6870MM
- DC-10 VP New painted timber doors VP - vision panel

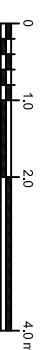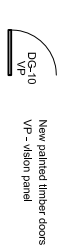

Rev.	Date	Comments

Where no dimensions are given drawings should not be scaled. Dimensions should be referred to ICEWIT DESIGN PTN

Should dimensions or details on these drawings conflict precedence shall be given to the larger scale drawings. Where this drawing relates to existing buildings or completed construction the contractor shall check that there is no conflict between actual building dimensions and drawing dimensions.

In the event of conflict between this drawing and subcontractor's working drawings for relevant building components the subcontractor's drawing shall take precedence.

Such conflicts noted above shall be reported immediately ICEWIT DESIGN PTN

This document is reproduced in part or full without the written permission of ICEWIT DESIGN PTN. All dimensions are in millimetres unless otherwise stated.

ICEWIT DESIGN PTN
145 THE TOWER BRIDGE CENTRE
100 TOXON PLACE
LONDON SW11 5DL
TEL: 0207 350 2930
FAX: 0207 350 2935

Client: FOXTONS


Project: 180 KENTISH TOWN ROAD
NW6 2AE

Title: PROPOSED GROUND FLOOR PLAN & BASEMENT LAYOUTS


Scale: 1:100 @ A3
Date: DEC 2014

PLANNING

Drawing Number: 8742/PL-01
Rev.:

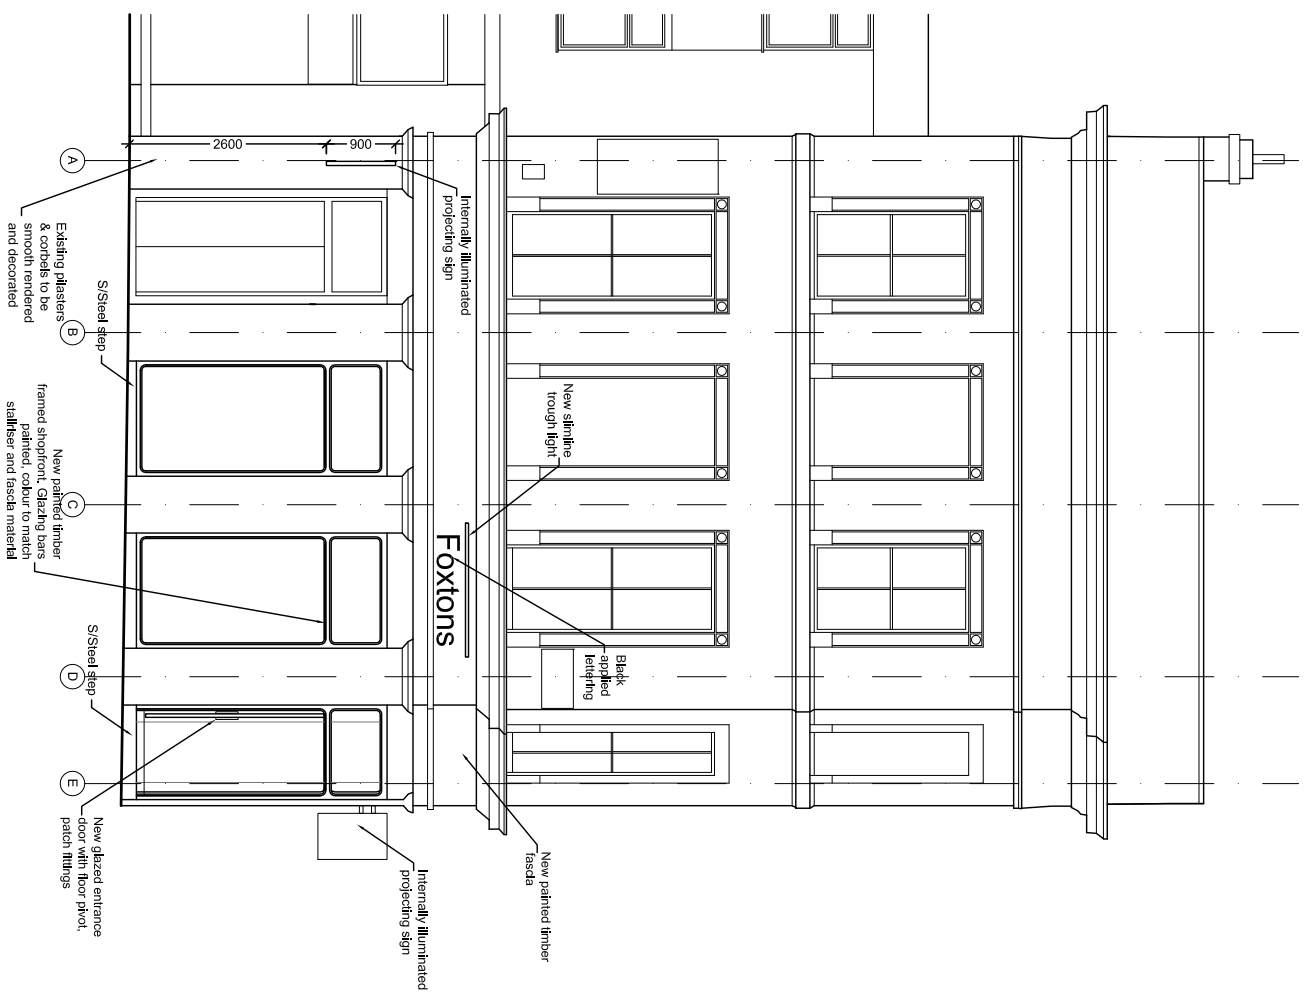


PROPOSED KENTISH ROAD ELEVATION A - A

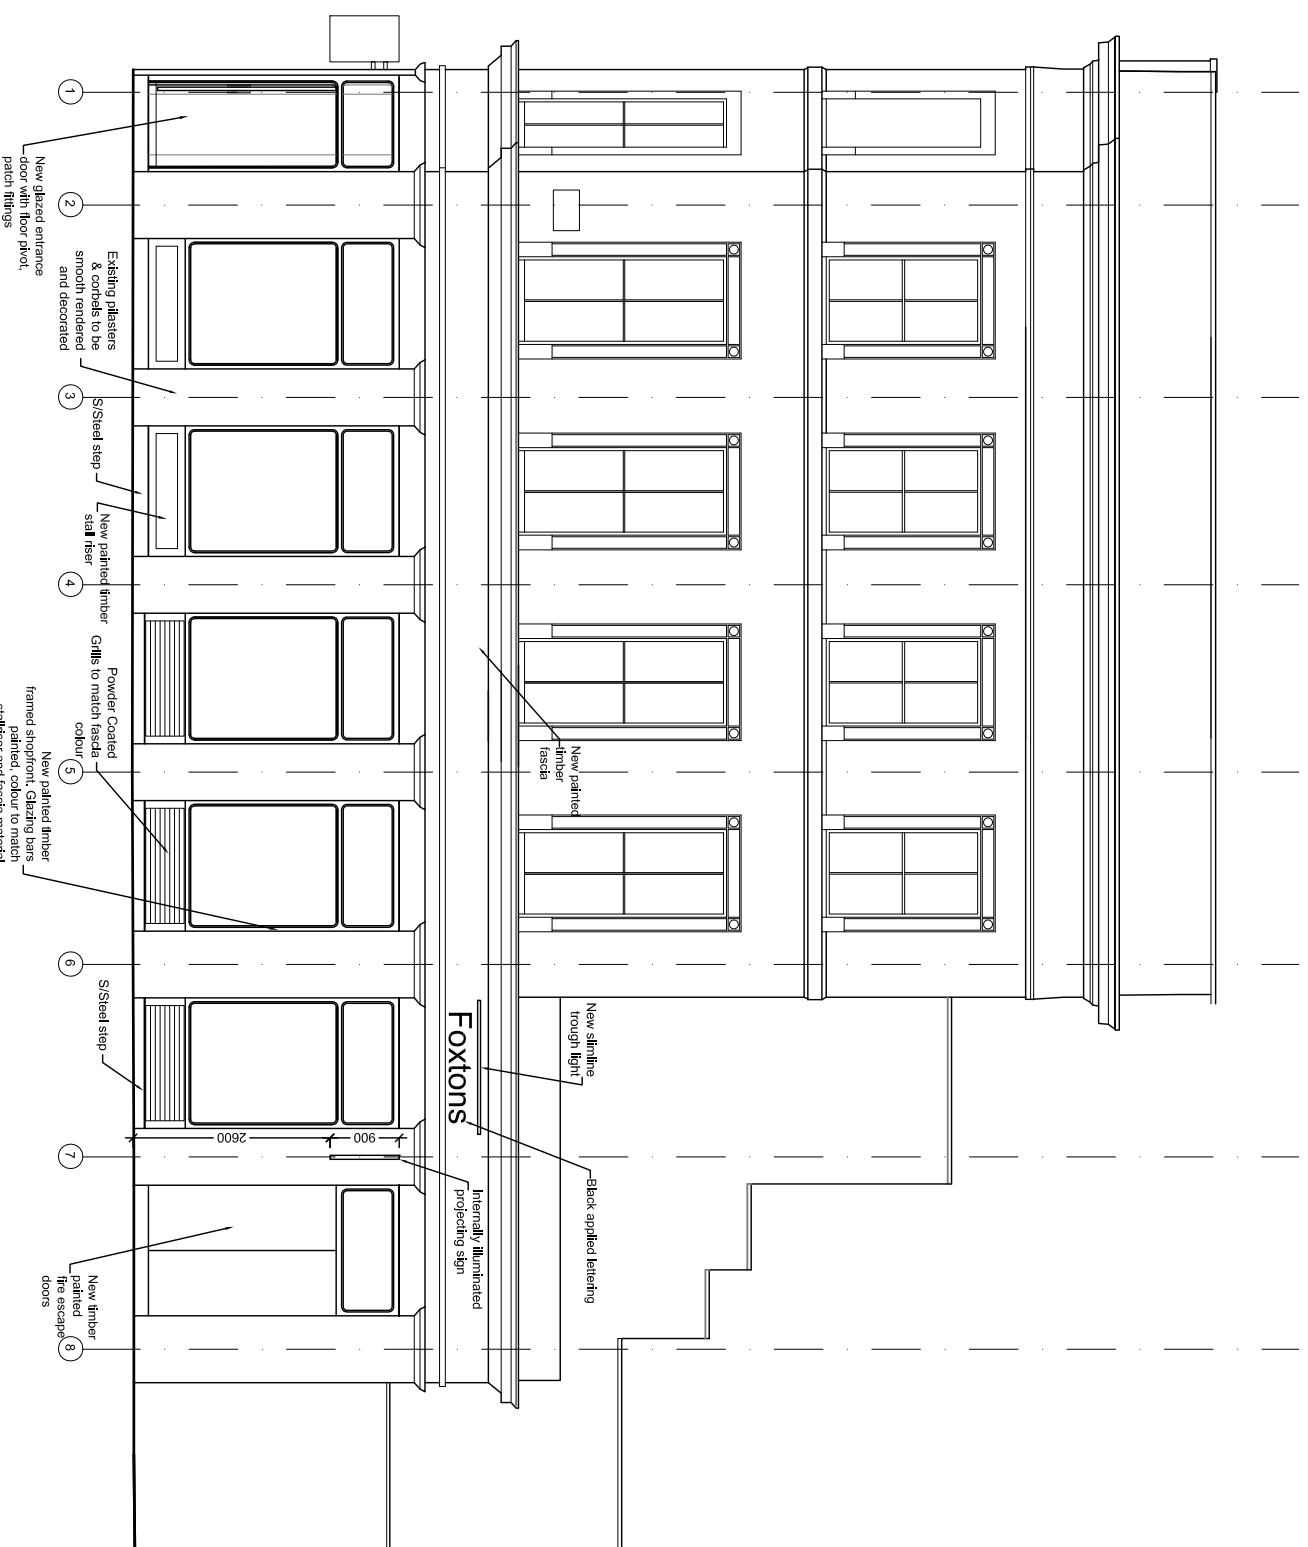

PROPOSED PATSHULL ROAD ELEVATION B - B



PROPOSED VISUALISATION

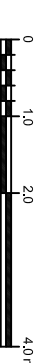

Rev. Date Comments

Where no dimensions are given drawings should not be scaled. Dimensions should be referred to ICEWIT DESIGN PTN
Should dimensions or details on these drawings conflict precedence shall be given to the larger scale drawings. Where this drawing relates to existing buildings or completed construction the contractor shall check that there is no conflict between actual building dimensions and drawing dimensions.
In the event of conflict between this drawing and subcontractor's working drawings for relevant building components the subcontractor's drawing shall take precedence.

Such conflicts noted above shall be reported immediately ICEWIT DESIGN PTN

It is forbidden to reproduce this drawing in part or full without the written permission of ICEWIT DESIGN PTN

All Dimensions are in Millimetres unless otherwise stated.

ICEWIT DESIGN PTN
145 BRITANNIA ROAD
145 BRITANNIA ROAD
LONDON SW11 5DL
TEL: 0207 350 2930
FAX: 0207 350 2935

Client
FOXTONS

Project
180 KENTISH TOWN ROAD
NW6 2AE


Title
PROPOSED ELEVATIONS & VISUALISATION

Scale
1:100 @ A3

Date
DEC 2014


PLANNING

Drawing Number 8742/ PL-02 Rev.

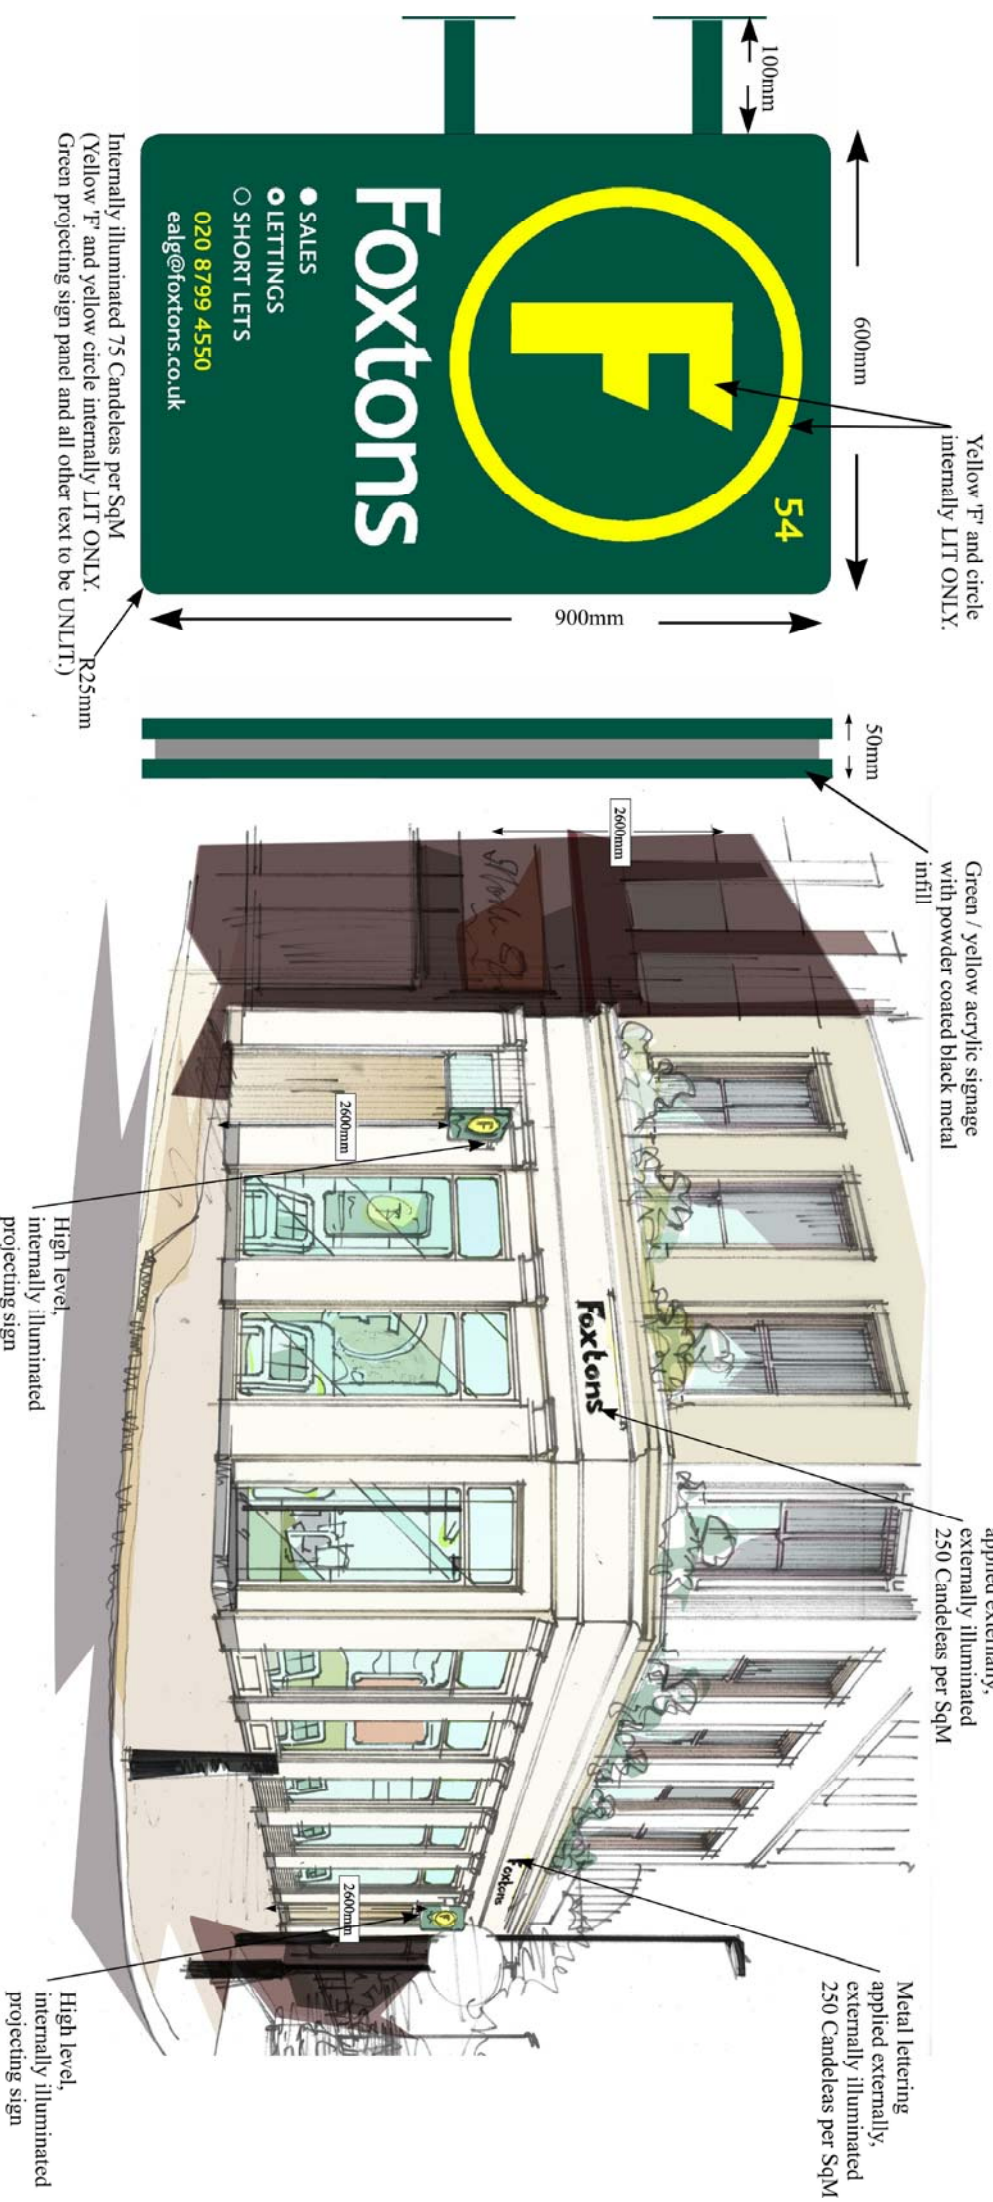

PROPOSED PROJECTING SIGNAGE @ 1:10

PROPOSED APPLIED SIGNAGE

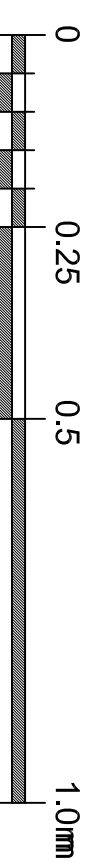

Rev. Date Comments

Where no dimensions are given drawings should not be scaled. When in doubt refer to ICEWIT DESIGN PTN

Should dimensions or details on these drawings conflict precedence shall be given to the larger scale drawings.

Where this drawing relates to existing buildings or completed construction the contractor shall check that there is no conflict between actual building dimensions and drawing dimensions.

In the event of conflict between this drawing and subcontractor's working drawings for relevant building components the subcontractor's drawing shall take precedence.

Such conflicts noted above shall be reported immediately ICEWIT DESIGN PTN

This forbidden to reproduce this drawing in part or full without the written permission of ICEWIT DESIGN PTN

All Dimensions are in Millimetres unless otherwise stated.

ICEWIT DESIGN PTN
145 BRITISH BUSINESS CENTRE
150 TOWER BRIDGE ROAD
LONDON SW11 5DL
TEL: 0207 350 2930
FAX: 0207 350 2935

Client
FOXTONS

Project
180 KENTISH TOWN ROAD
NW6 2AE

Title
PROPOSED SIGNAGE

Scale
1:10 @ A3

Date
DEC 2014

PLANNING

Drawing Number 8742/ PL-03 Rev.