




SECOND FLOOR PLAN

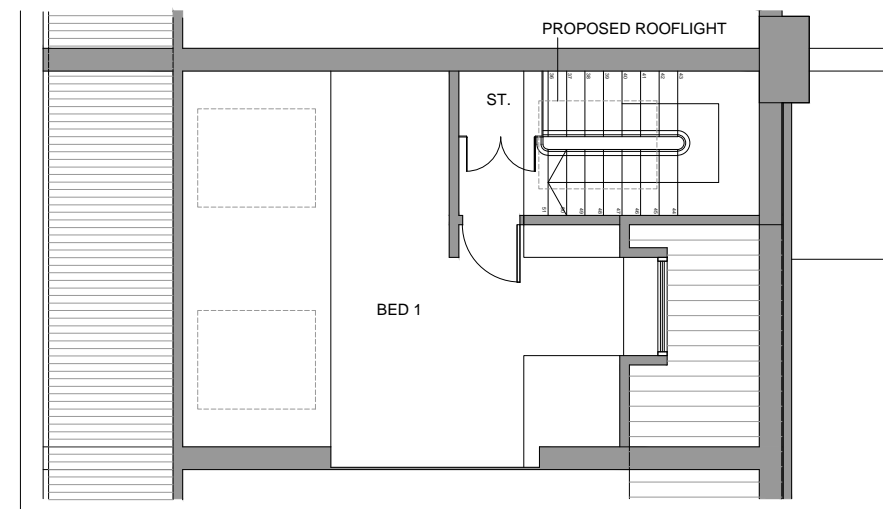


THIRD FLOOR (ROOF) PLAN (UNCHANGED)

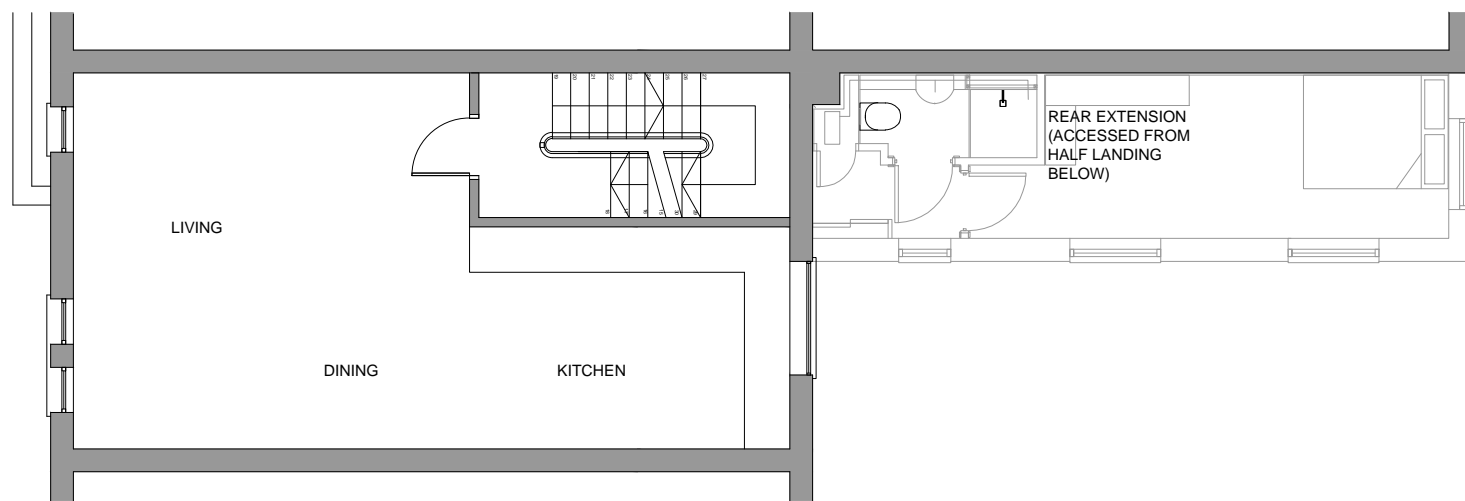


FIRST FLOOR PLAN (MAIN HOUSE UNCHANGED)

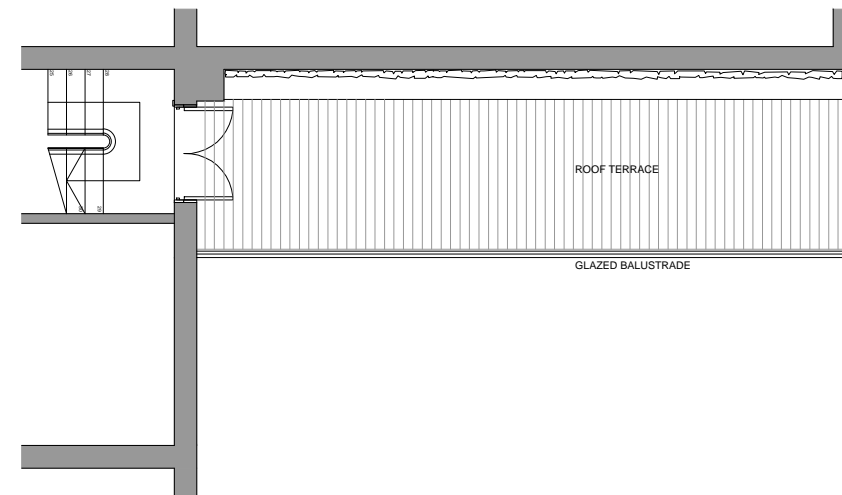

HALF LANDING SECOND FLOOR PLAN

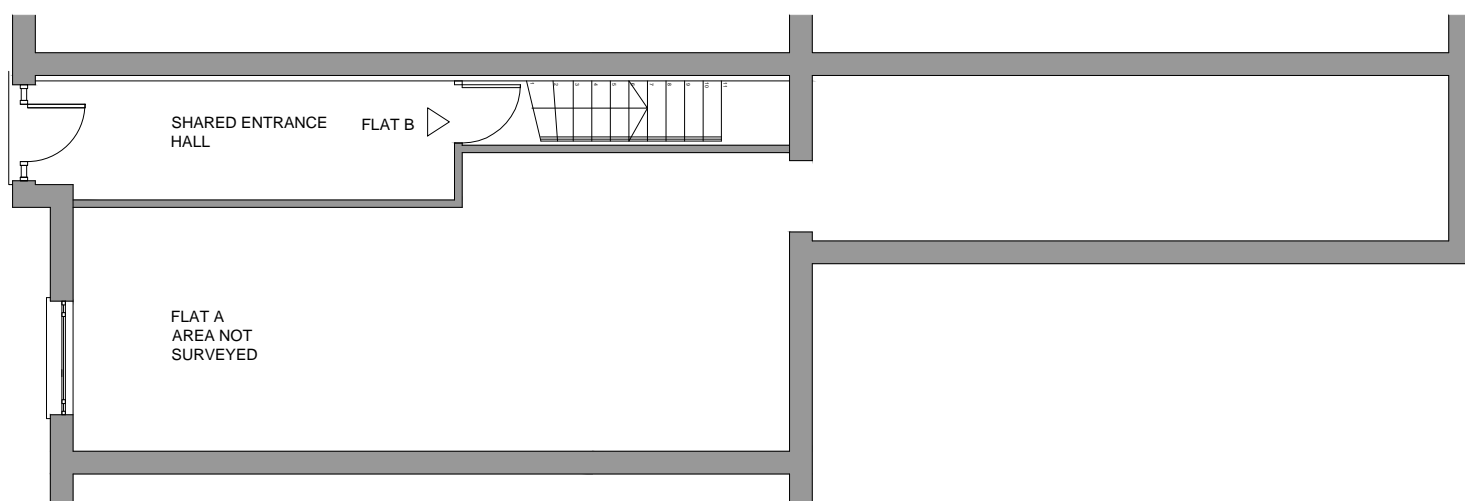


GROUND FLOOR PLAN (UNCHANGED)

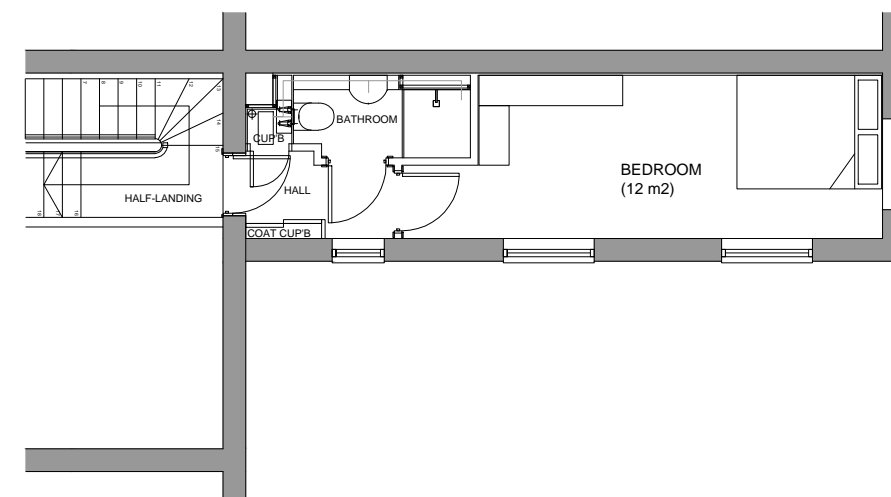

HALF-LANDING - FIRST FLOOR PLAN (FORMER ROOF TERRACE)

NOTE:
 1. DO NOT SCALE FROM DRAWINGS FOR WORKING DRAWINGS PURPOSES
 2. VERIFY ALL EXISTING CONDITIONS AND DIMENSIONS ON SITE PRIOR TO COMMENCEMENT OF WORKS
 3. ALL DISCREPANCIES SHALL BE RAISED BY THE CONTRACTOR AND SHALL BE CLARIFIED BEFORE PROCEEDING WITH THE WORKS

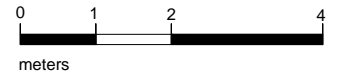

Revision	Date
A. Conservatory removed to roof terrace	28.07.2014
B. Rooflights removed	24.11.2014

HABIT Architecture

Project
 119B QUEENS CRESCENT
 LONDON
 NW5 4HE

Drawing Title
PROPOSED PLANS

Scale
 1:100 @ A3

Date
 March 2014

Drawn By
 SF

Project No. Drawing No. Revision
 205 QC-P-005 B