


garden extends a further 28m approx


garden extends a further 28m approx

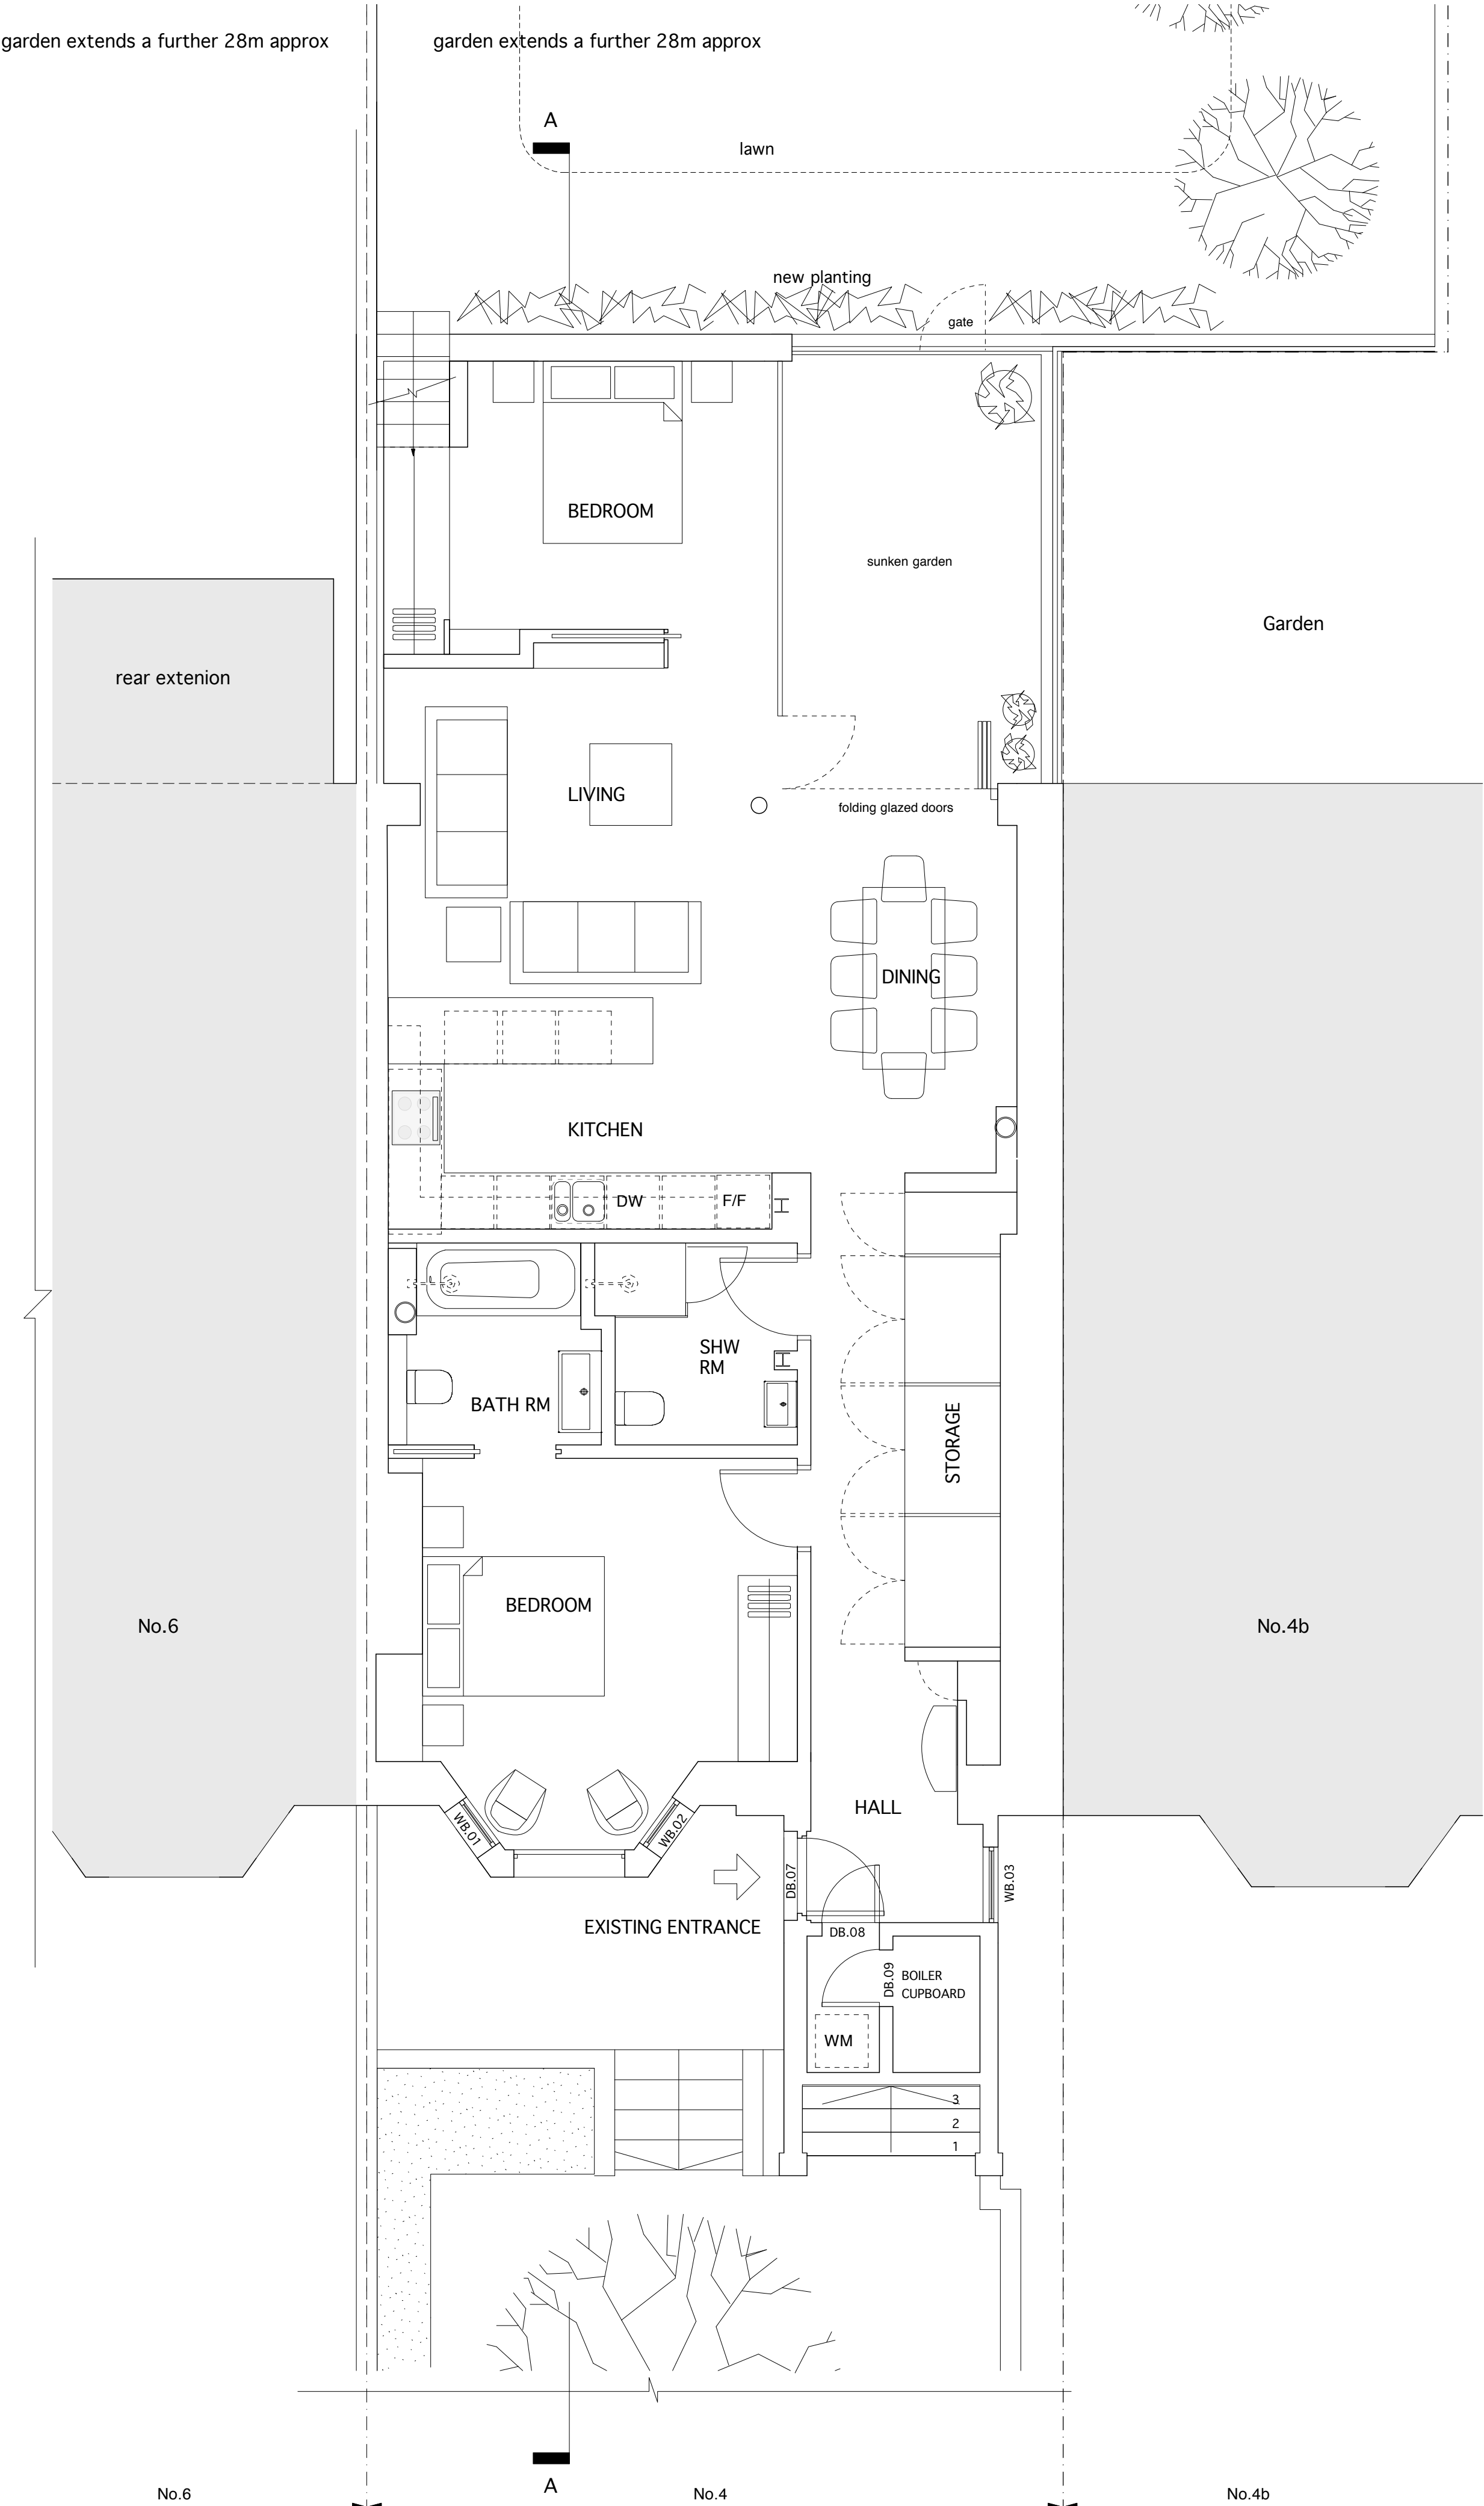

PROPOSED BASEMENT FLOOR PLAN

garden extends a further 28m approx

garden extends a further 28m approx

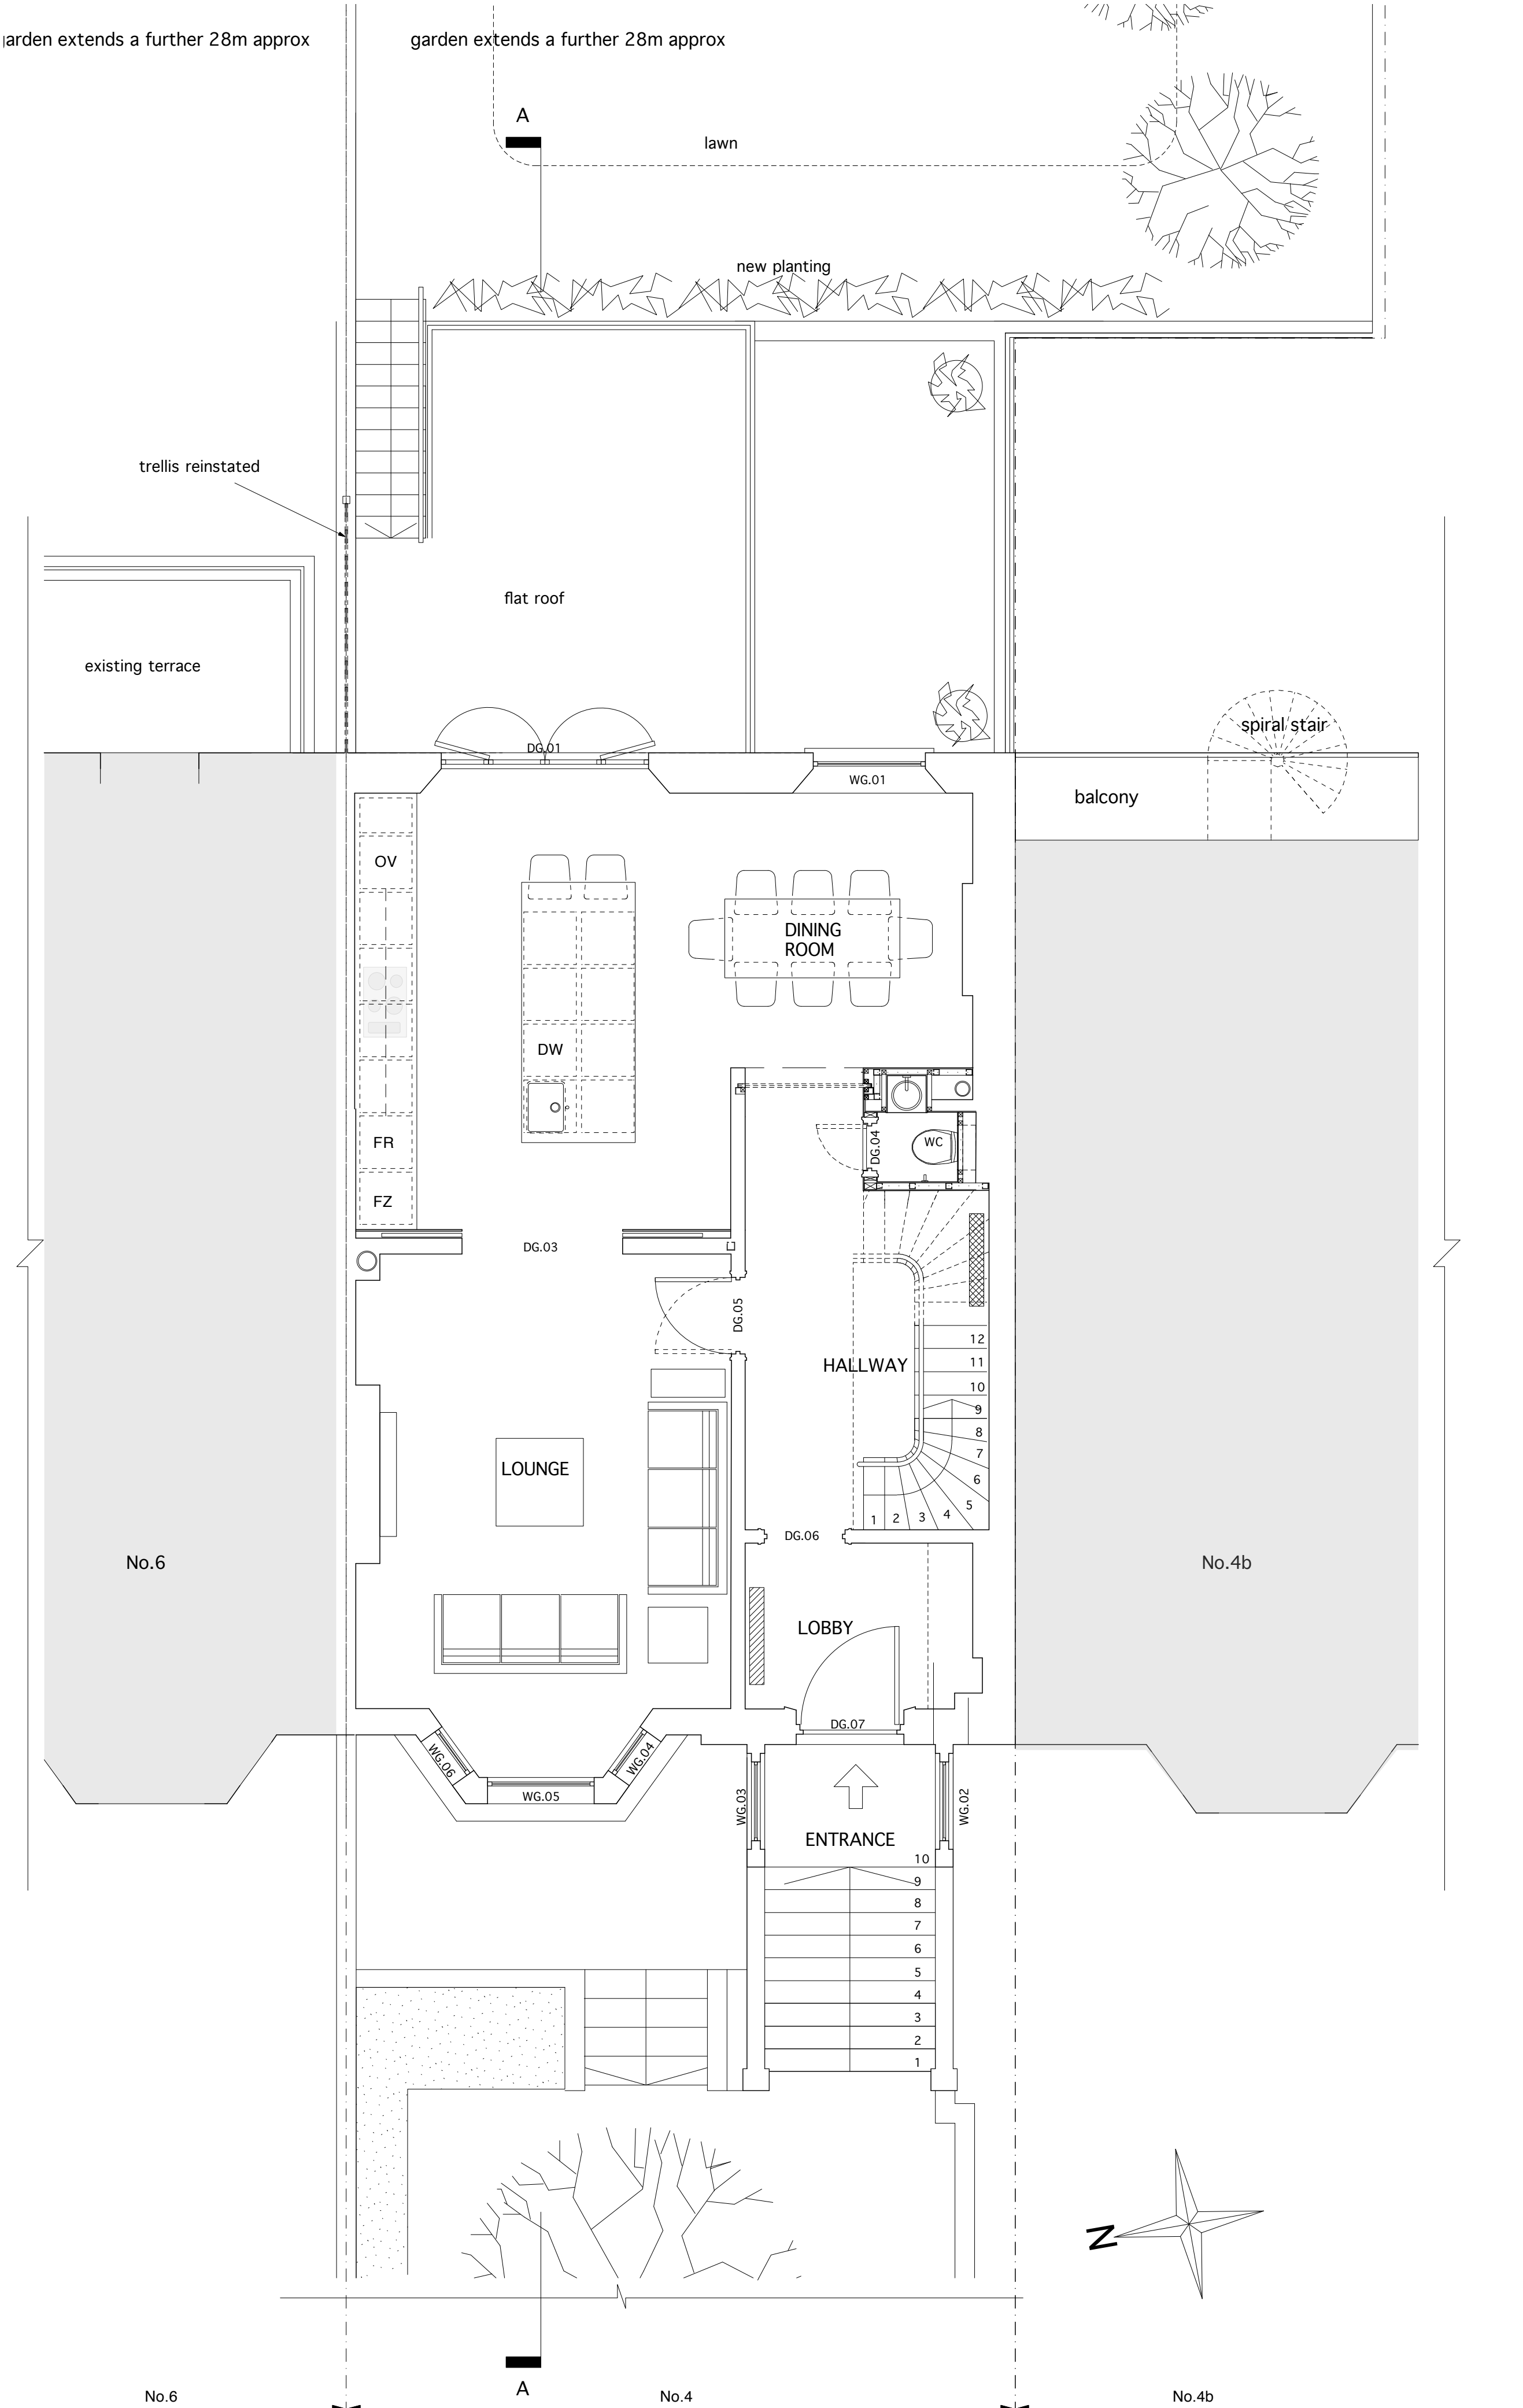

PROPOSED GROUND FLOOR PLAN

No dimension should be scaled off this drawing
Site dimensions must be checked before
manufacture. If in doubt please ask.

letter	date	revision	initial
	date	May 2014	
	job name	4 Parkhill Road	
	title	Proposed Plans Basement & Ground Floors	
	scale	1:50@A1 / 1:100@A3	
	job no.	1144	drawing no. PL10
	Casson Conder Partnership Architects 29a Thurloe Place London SW7 2HQ Tel 020 7584 4581		