
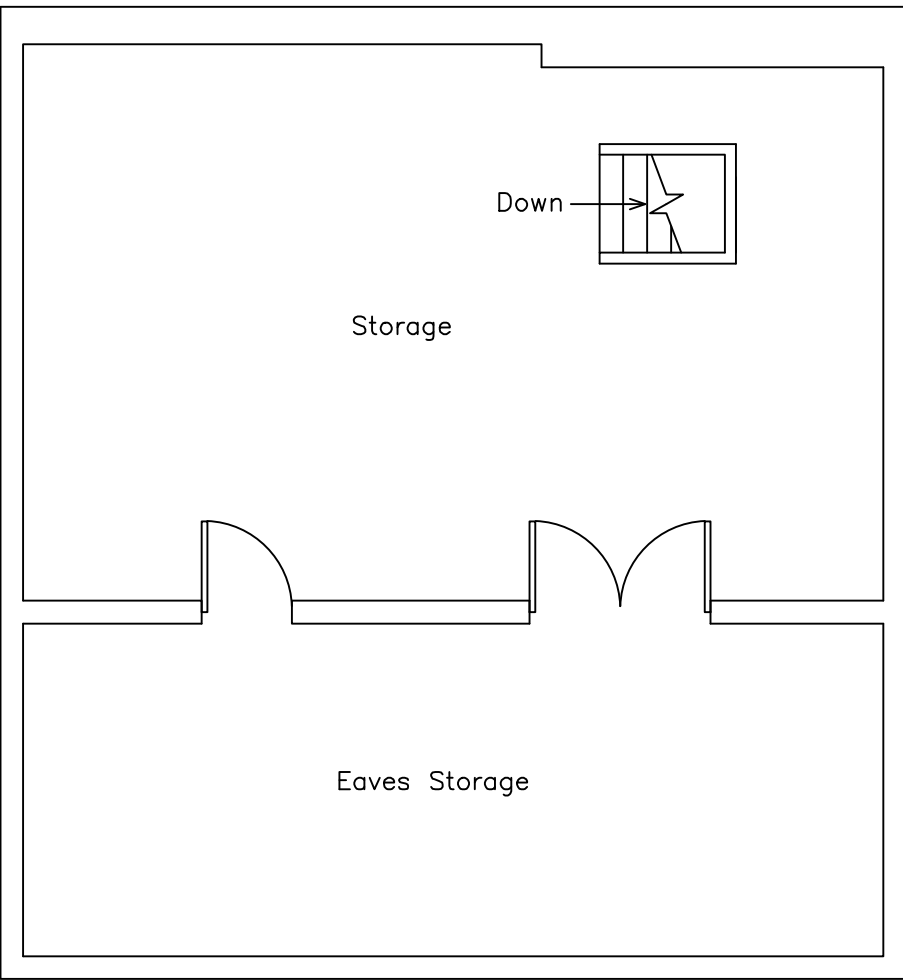
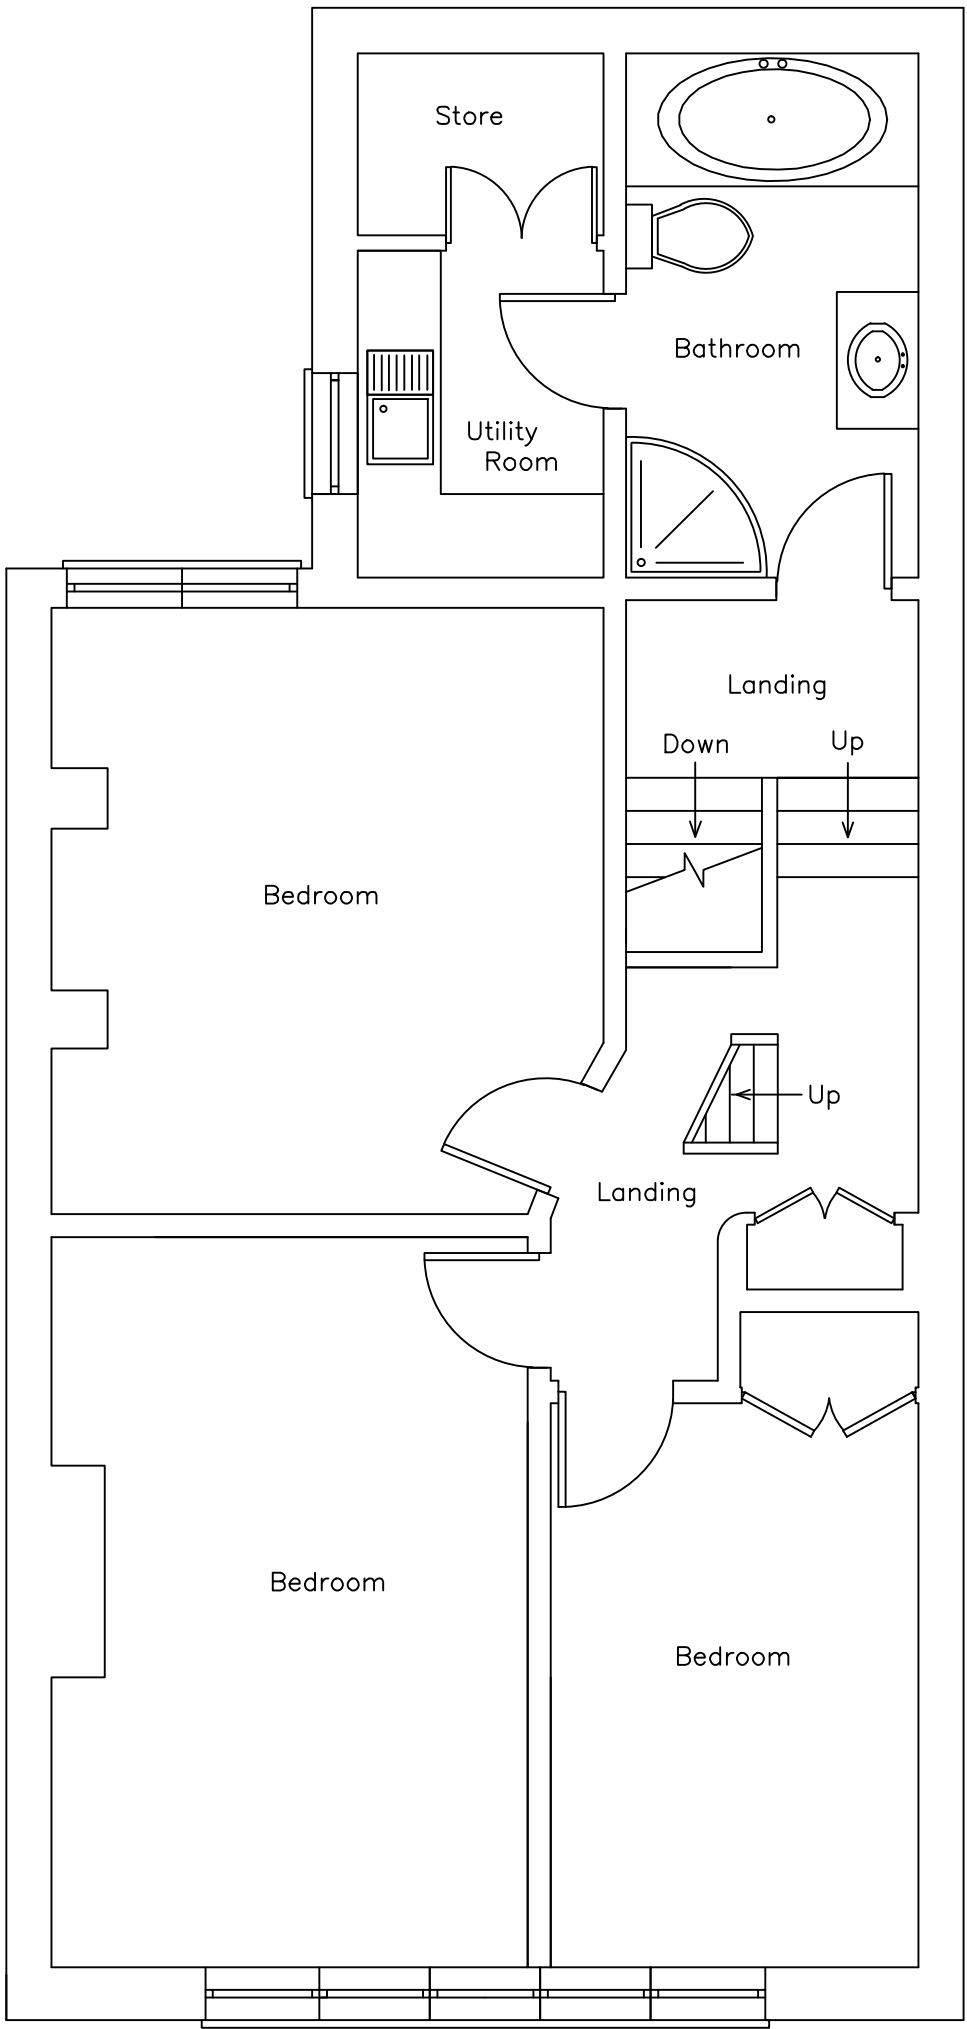
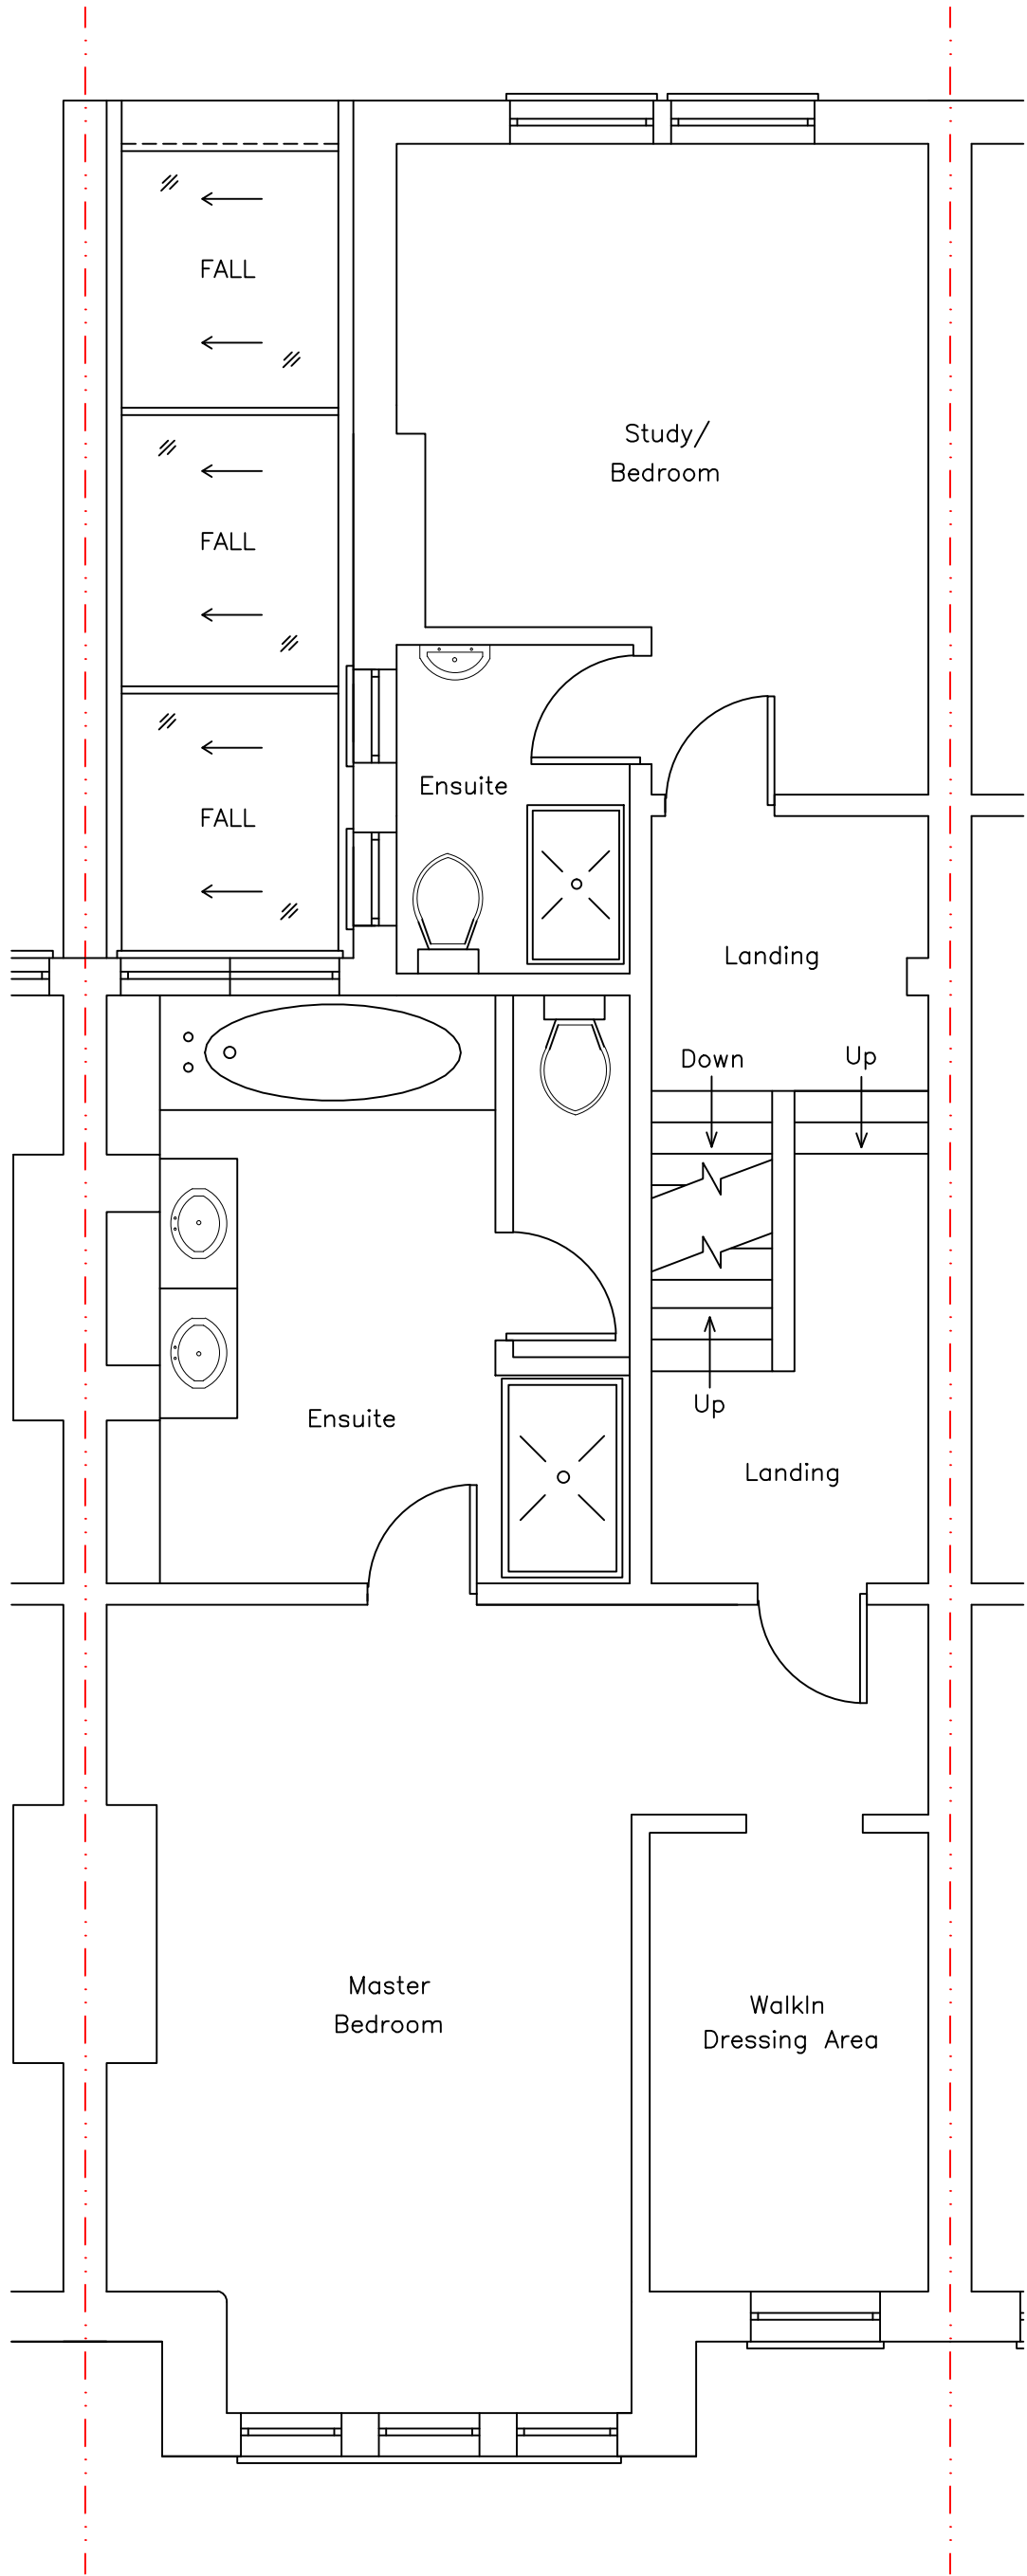


- NOTES
1. DO NOT SCALE FROM THIS DRAWING.
  2. ALL DIMENSIONS ARE TO BE CHECKED ON SITE BEFORE ORDERING MATERIALS OR COMMENCING WORK.
  3. IN CASE OF DISCREPANCIES IN DRAWING, CALCULATIONS OR DETAILS, REFER TO BCCONSULTANTS FOR CLARIFICATION. UNILATERAL DECISIONS BY CLIENT OR CONTRACTOR WILL NOT BE ACCEPTED. BCCONSULTANTS DO NOT ACCEPT RESPONSIBILITY FOR ADDITIONAL COSTS OF ADDITIONAL MATERIALS ETC. AS A RESULT OF UNILATERAL DECISIONS.
  4. FOR ANY INFORMATION NOT COVERED BY THESE DRAWINGS REFER TO BCCONSULTANTS FOR CLARIFICATION.
  5. THE CONTRACTOR MUST ENSURE THAT THE WORK IS BEING CARRIED OUT TO THE LATEST REVISIONS OF ALL WORKING DRAWINGS.
  6. IT IS THE CONTRACTORS RESPONSIBILITY TO INFORM THE LOCAL AUTHORITY BEFORE WORK COMMENCES ON SITE AND AT ALL PRESCRIBED STAGES OF WORK THAT THE DISTRICT SURVEYOR MAY REQUIRE.
  7. IF WORK COMMENCES ON SITE BEFORE FULL PLANS APPROVAL HAS BEEN GIVEN, BCCONSULTANTS ACCEPT NO RESPONSIBILITY FOR ANY ADDITIONAL WORK OR MATERIALS THAT THE DISTRICT SURVEYOR MAY REQUIRE.
  8. THIS DRAWING AND ALL COPIES PRODUCED REMAIN THE COPYRIGHT AND PROPERTY OF BCCONSULTANTS. IT MAY ONLY BE REPRODUCED BY BCCONSULTANTS AND ALL COPIES MUST BE RETURNED TO BCCONSULTANTS IF DEMANDED.
  9. BY USING THIS DRAWING THE USER AND HIS EMPLOYEE SIGNIFY THEIR AGREEMENT OF THE ABOVE TERMS AND CONDITIONS.
  10. THIS DRAWING AND OTHERS IN RESPECT TO THIS PROPERTY WILL FORM PART OF THE CONTRACT DOCUMENTATION AND ARE TO BE READ IN CONJUNCTION WITH THE SPECIFICATION ACCOMPANYING THESE DRAWINGS.

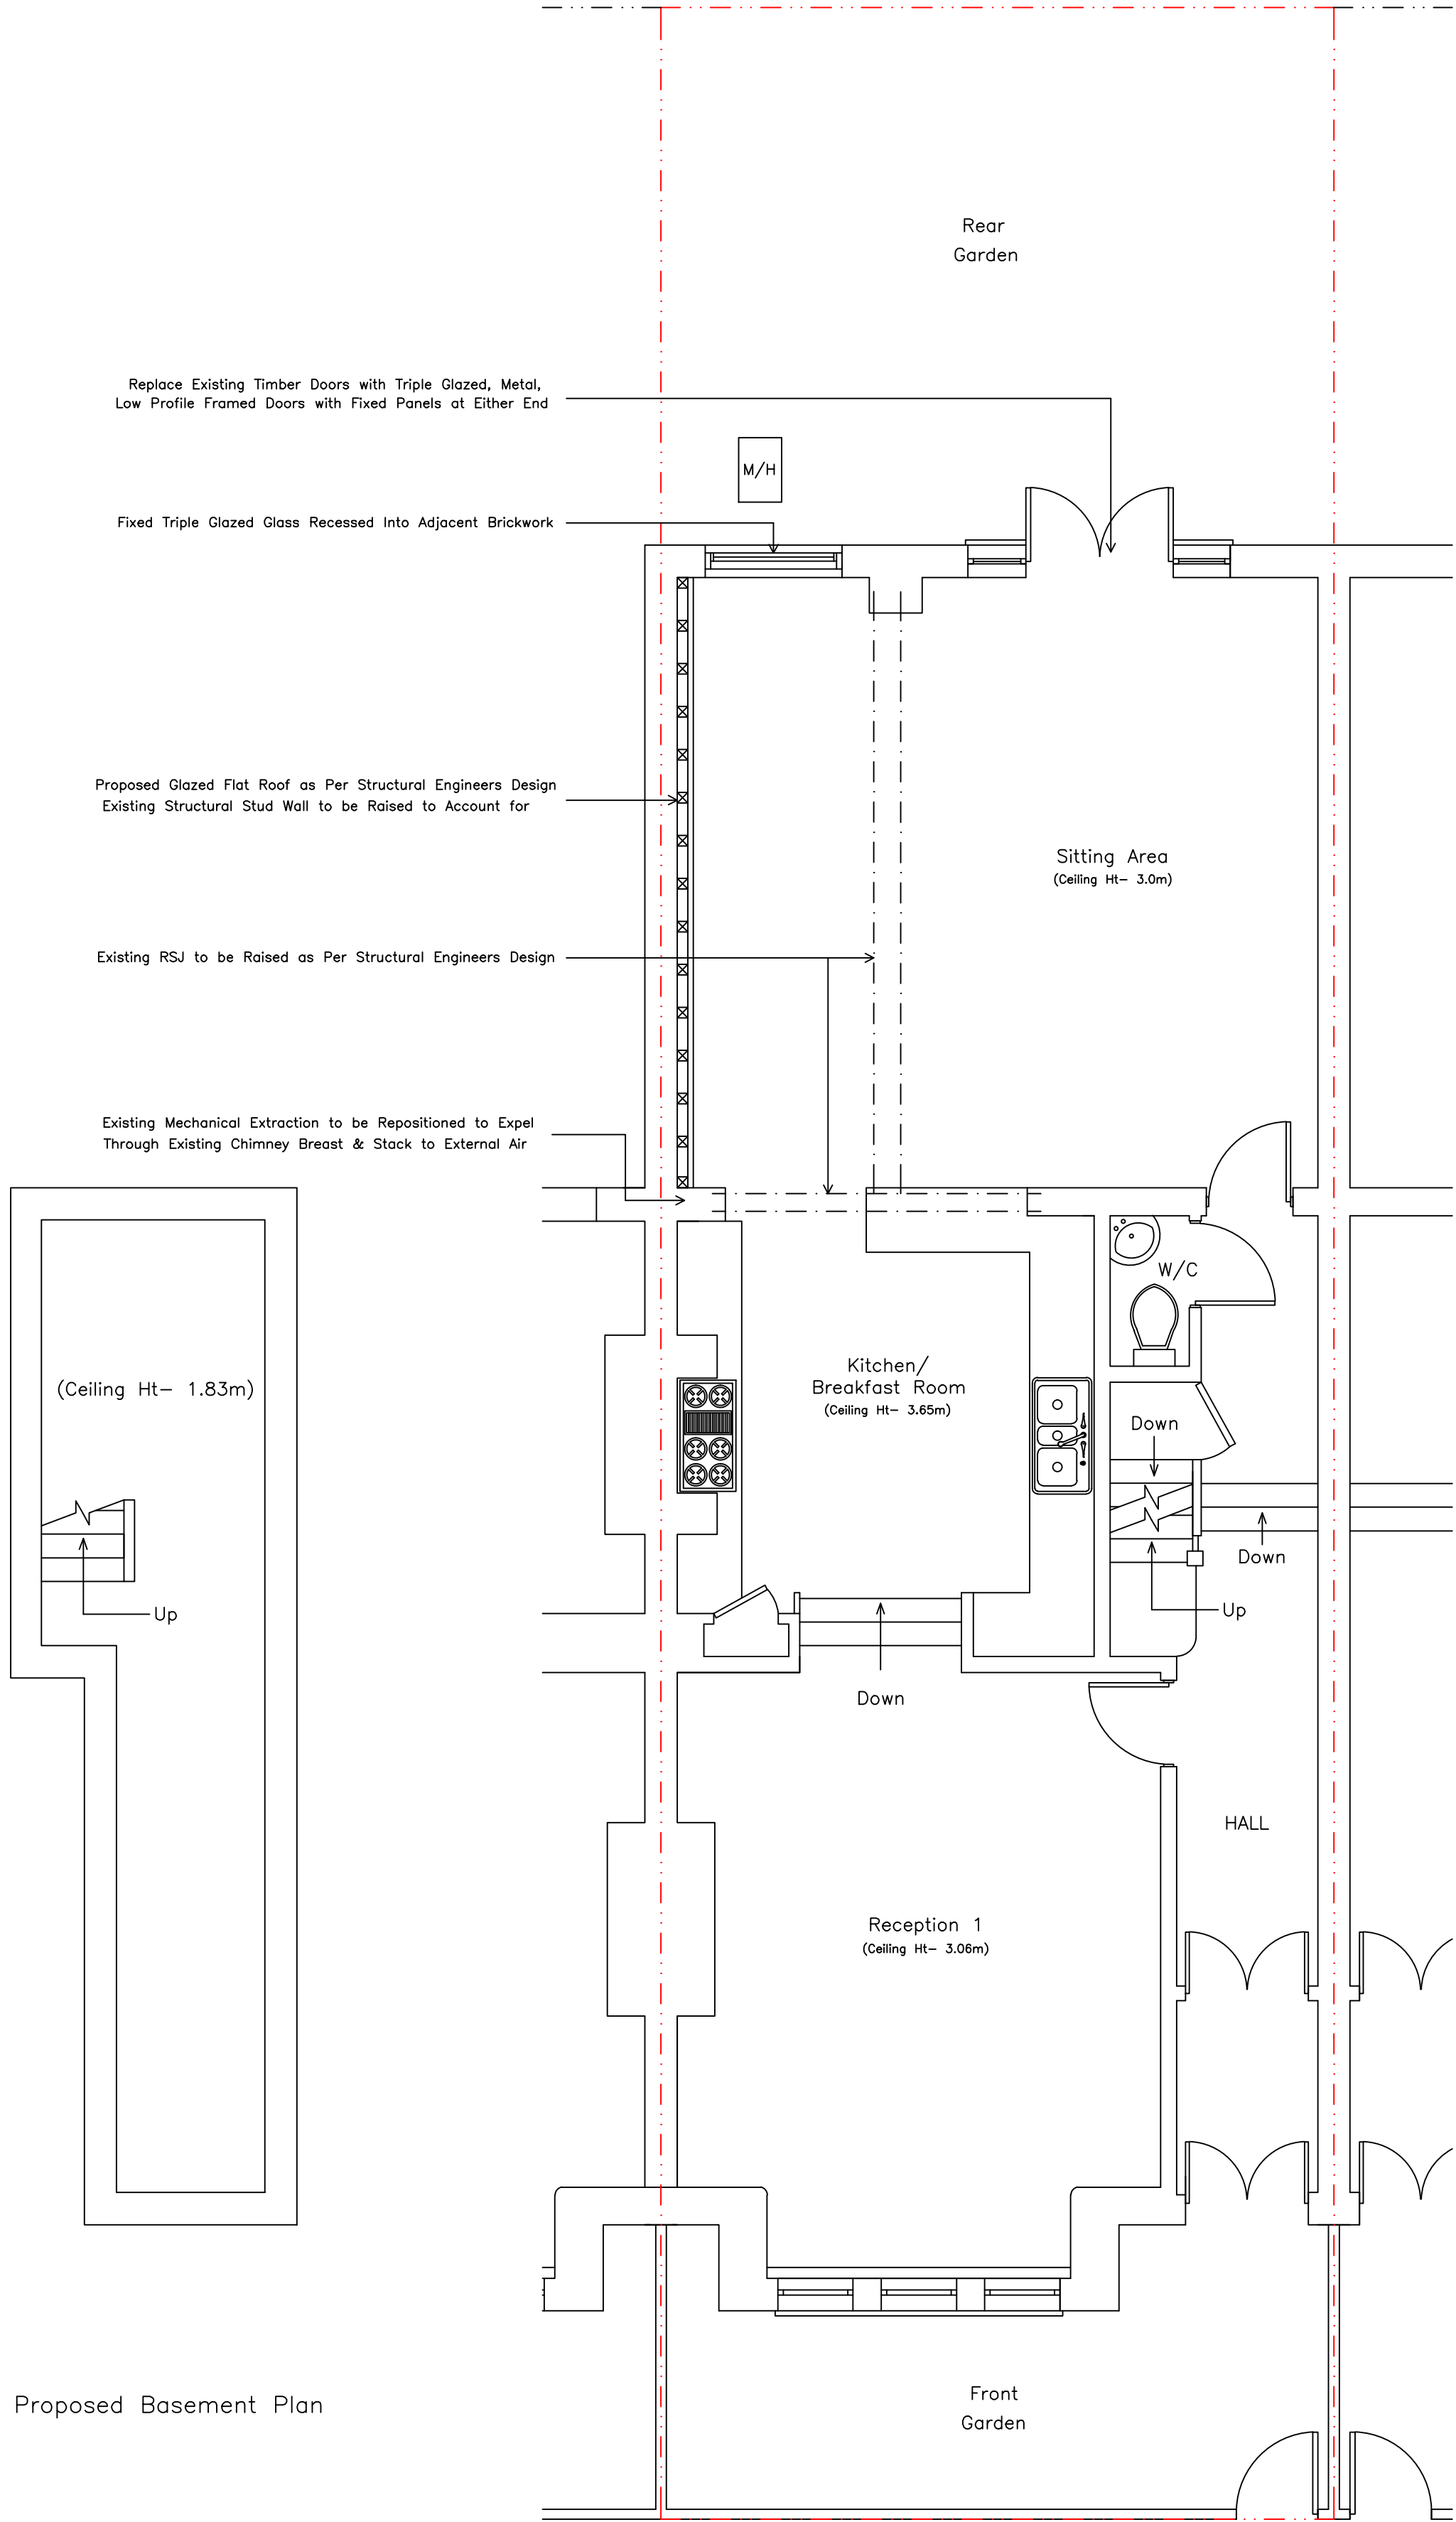

BCConsultants  
11 Hindhead Green  
Watford, Hertfordshire,  
WD19 6TR

Drawing No.  
1GlenmoreRd/14/03

Scale:  
1:50

Paper:  
A1

Issue Date:  
08/12/2014

Client:  
Mr & Mrs Morris  
  
1 Glenmore Road  
Belsize Park  
NW3 4BY

Description:  
Alteration to Existing Rear Single Storey  
Element. Infill & Alteration to Existing  
External Doors to Rear Elevation  
& Alteration to Drainage Systems.

