

26 KILBURN PLACE



Powerpoint

BELSIZE ROAD

EXISTING GROUND FLOOR PLAN

PLANNING ISSUE 2013

AP (a.)

alan power (ARCHITECTS)  
 17 Newbold Road, W1 3P  
 Tel: 020 7734 1111 Fax: 020 7734 1112

DRAWING  
 Existing Ground Floor Plan

PROJECT  
 258-262 BELSIZE RD LONDON NW6 4BT

CURR  
 EMPIRE COMMUNICATIONS LTD

A1

1:50 @ A1

1:100 @ A3

Drawn by  
 532/02

Rev.  
 11/08/13


Scale  
 1:50 @ A1

Date  
 May 2014

Drawn  
 Brown

DO NOT SCALE FROM THIS DRAWING. ALL DIMENSIONS TO BE CHECKED ON SITE AND DISCREPANCIES REPORTED TO ARCHITECT



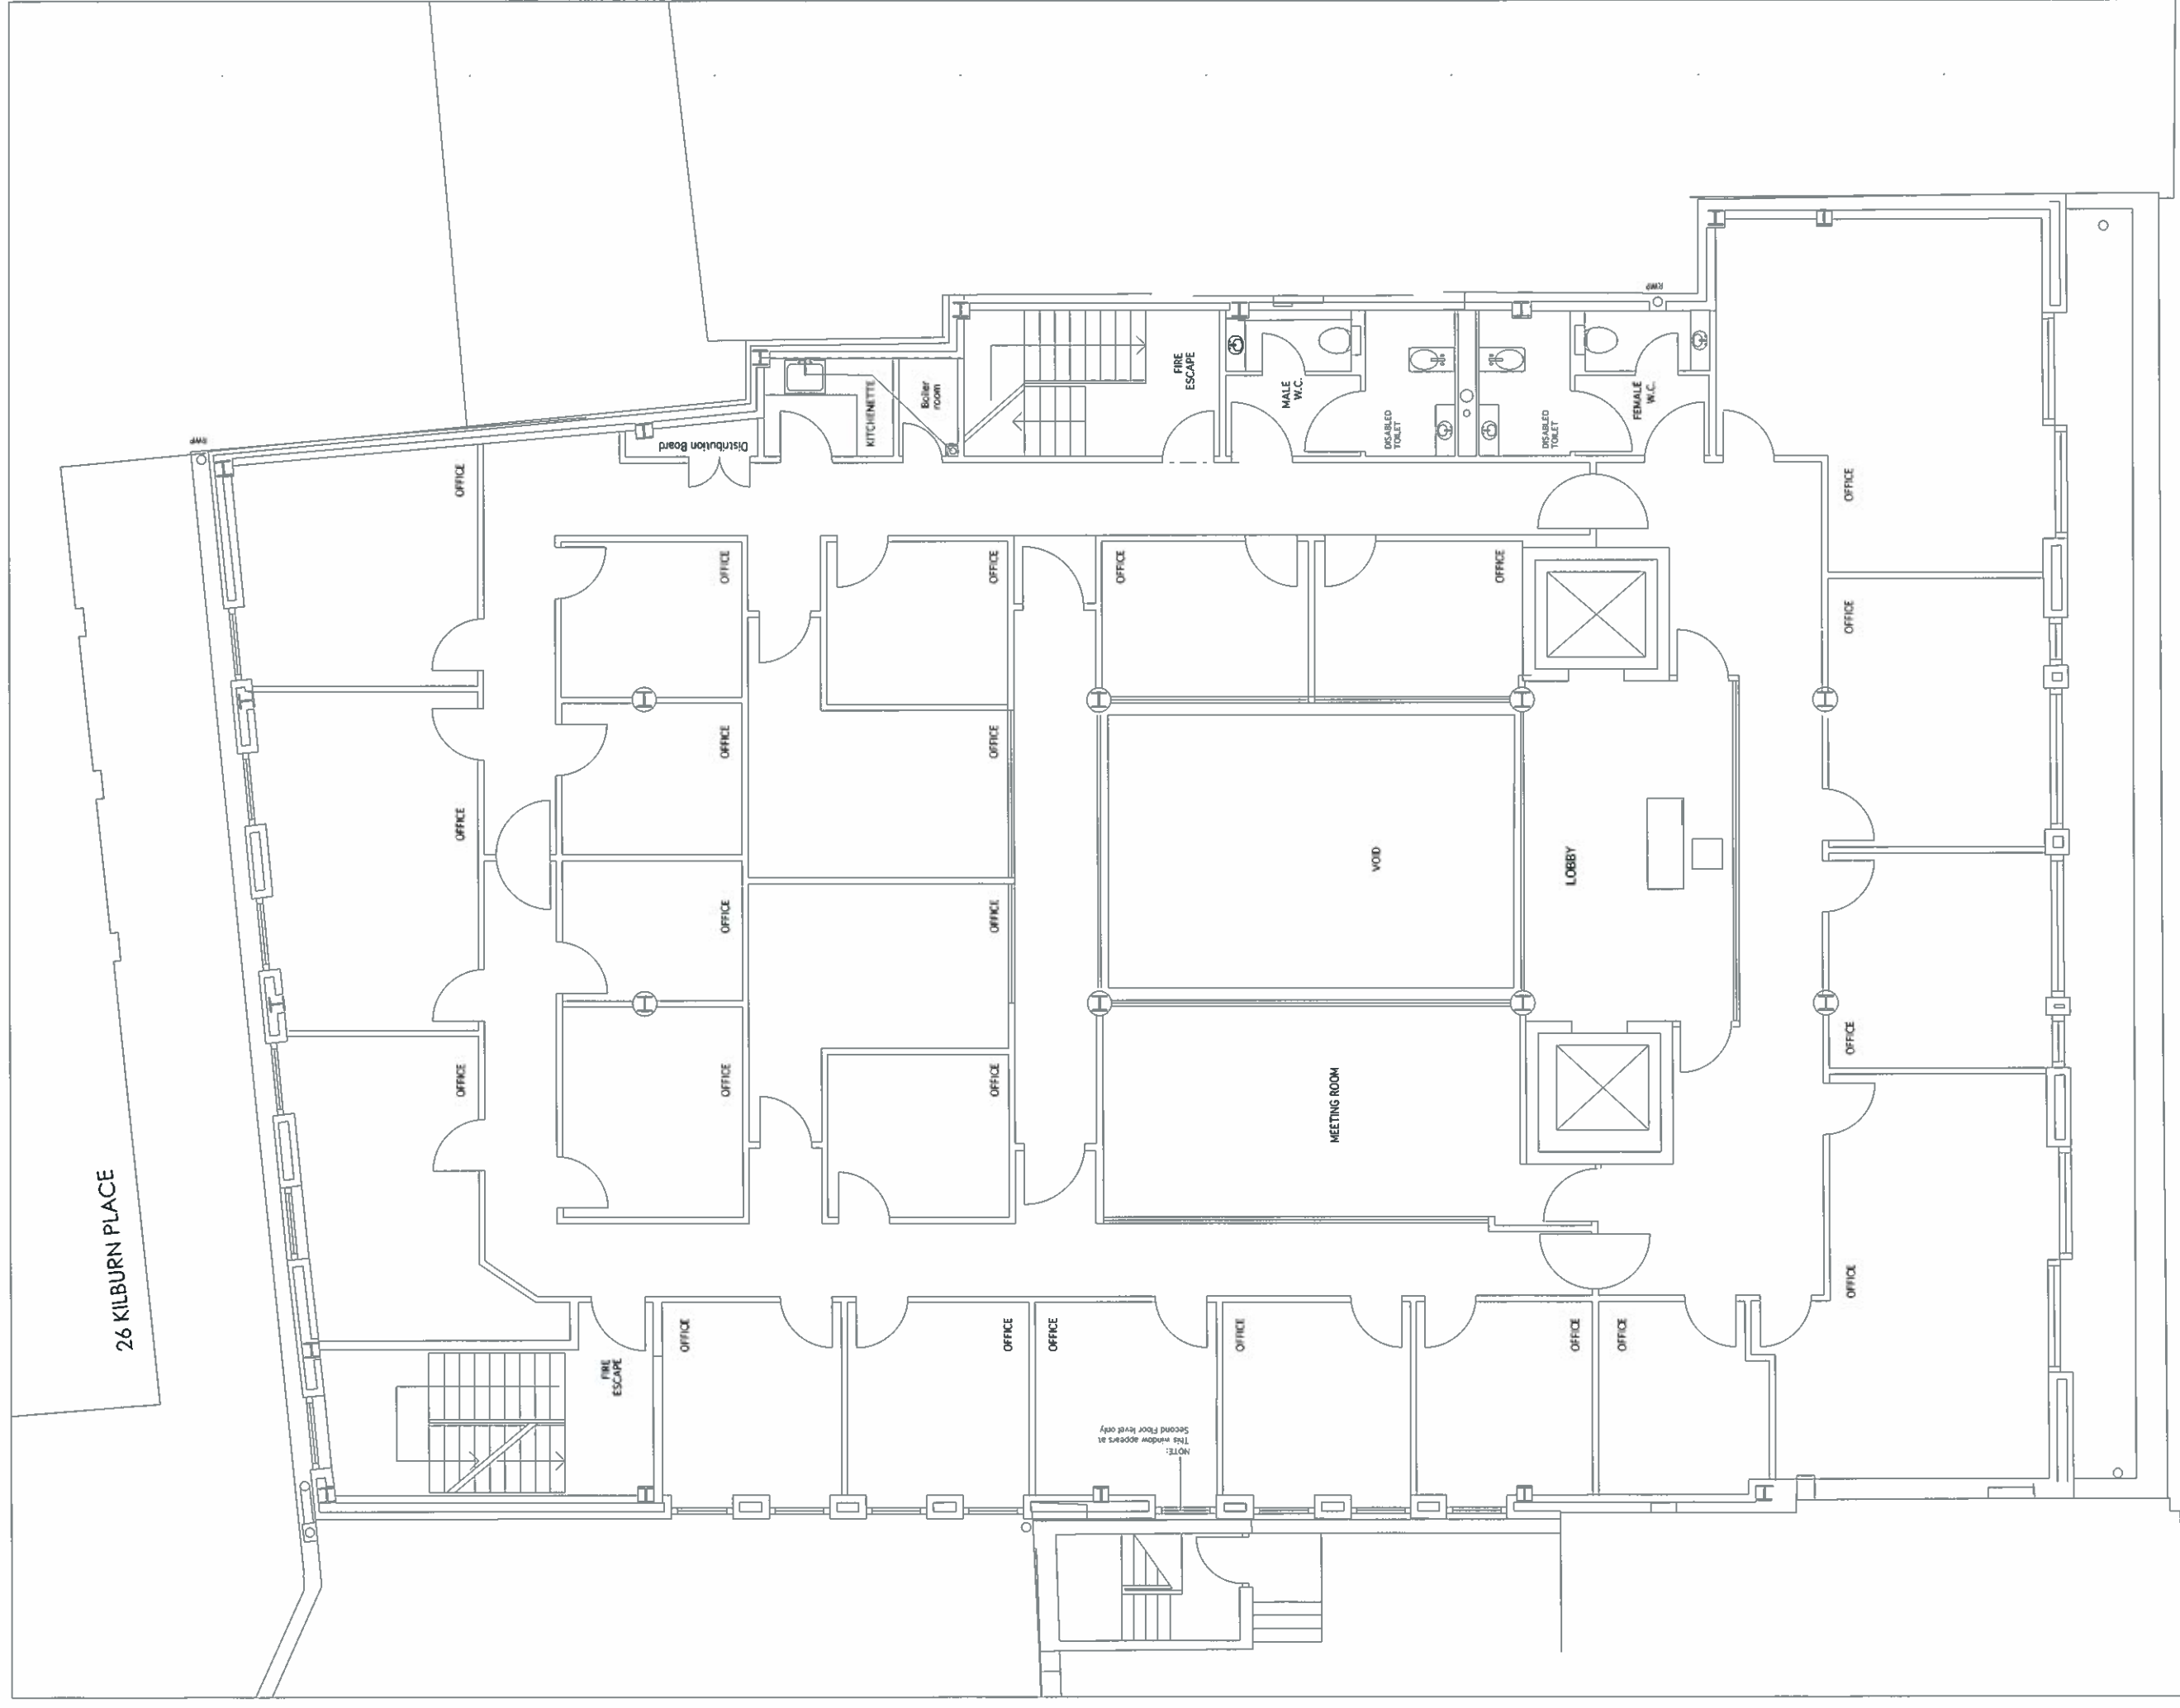

26 KILBURN PLACE

NOTE: This window appears at Second Floor level only.



EXISTING 3rd FLOOR PLAN

PLANNING ISSUE 2013


alan power (ARCHITECTS)  
13, Newburn Road, London, W11 2AF  
Tel: 020 7252 9191 Fax: 020 7221 4172




**A1**  
1:50 @ A1  
1:100 @ A3

<b>DRAWING</b>	Existing 3rd Floor Plan
<b>PROJECT</b>	258-262 BELSIZE RD LONDON NW6 4BT
<b>CLIENT</b>	EMPIRE COMMUNICATIONS LTD
<b>DATE</b>	MAY 2014
<b>DESIGNER</b>	Alan Power Architects Ltd
<b>SCALE</b>	1:50 @ A1 1:100 @ A3
<b>NO.</b>	532/04

DO NOT SCALE FROM THIS DRAWING - ALL DIMENSIONS TO BE CHECKED ON-SITE AND DISCREPANCIES REPORTED TO ARCHITECT

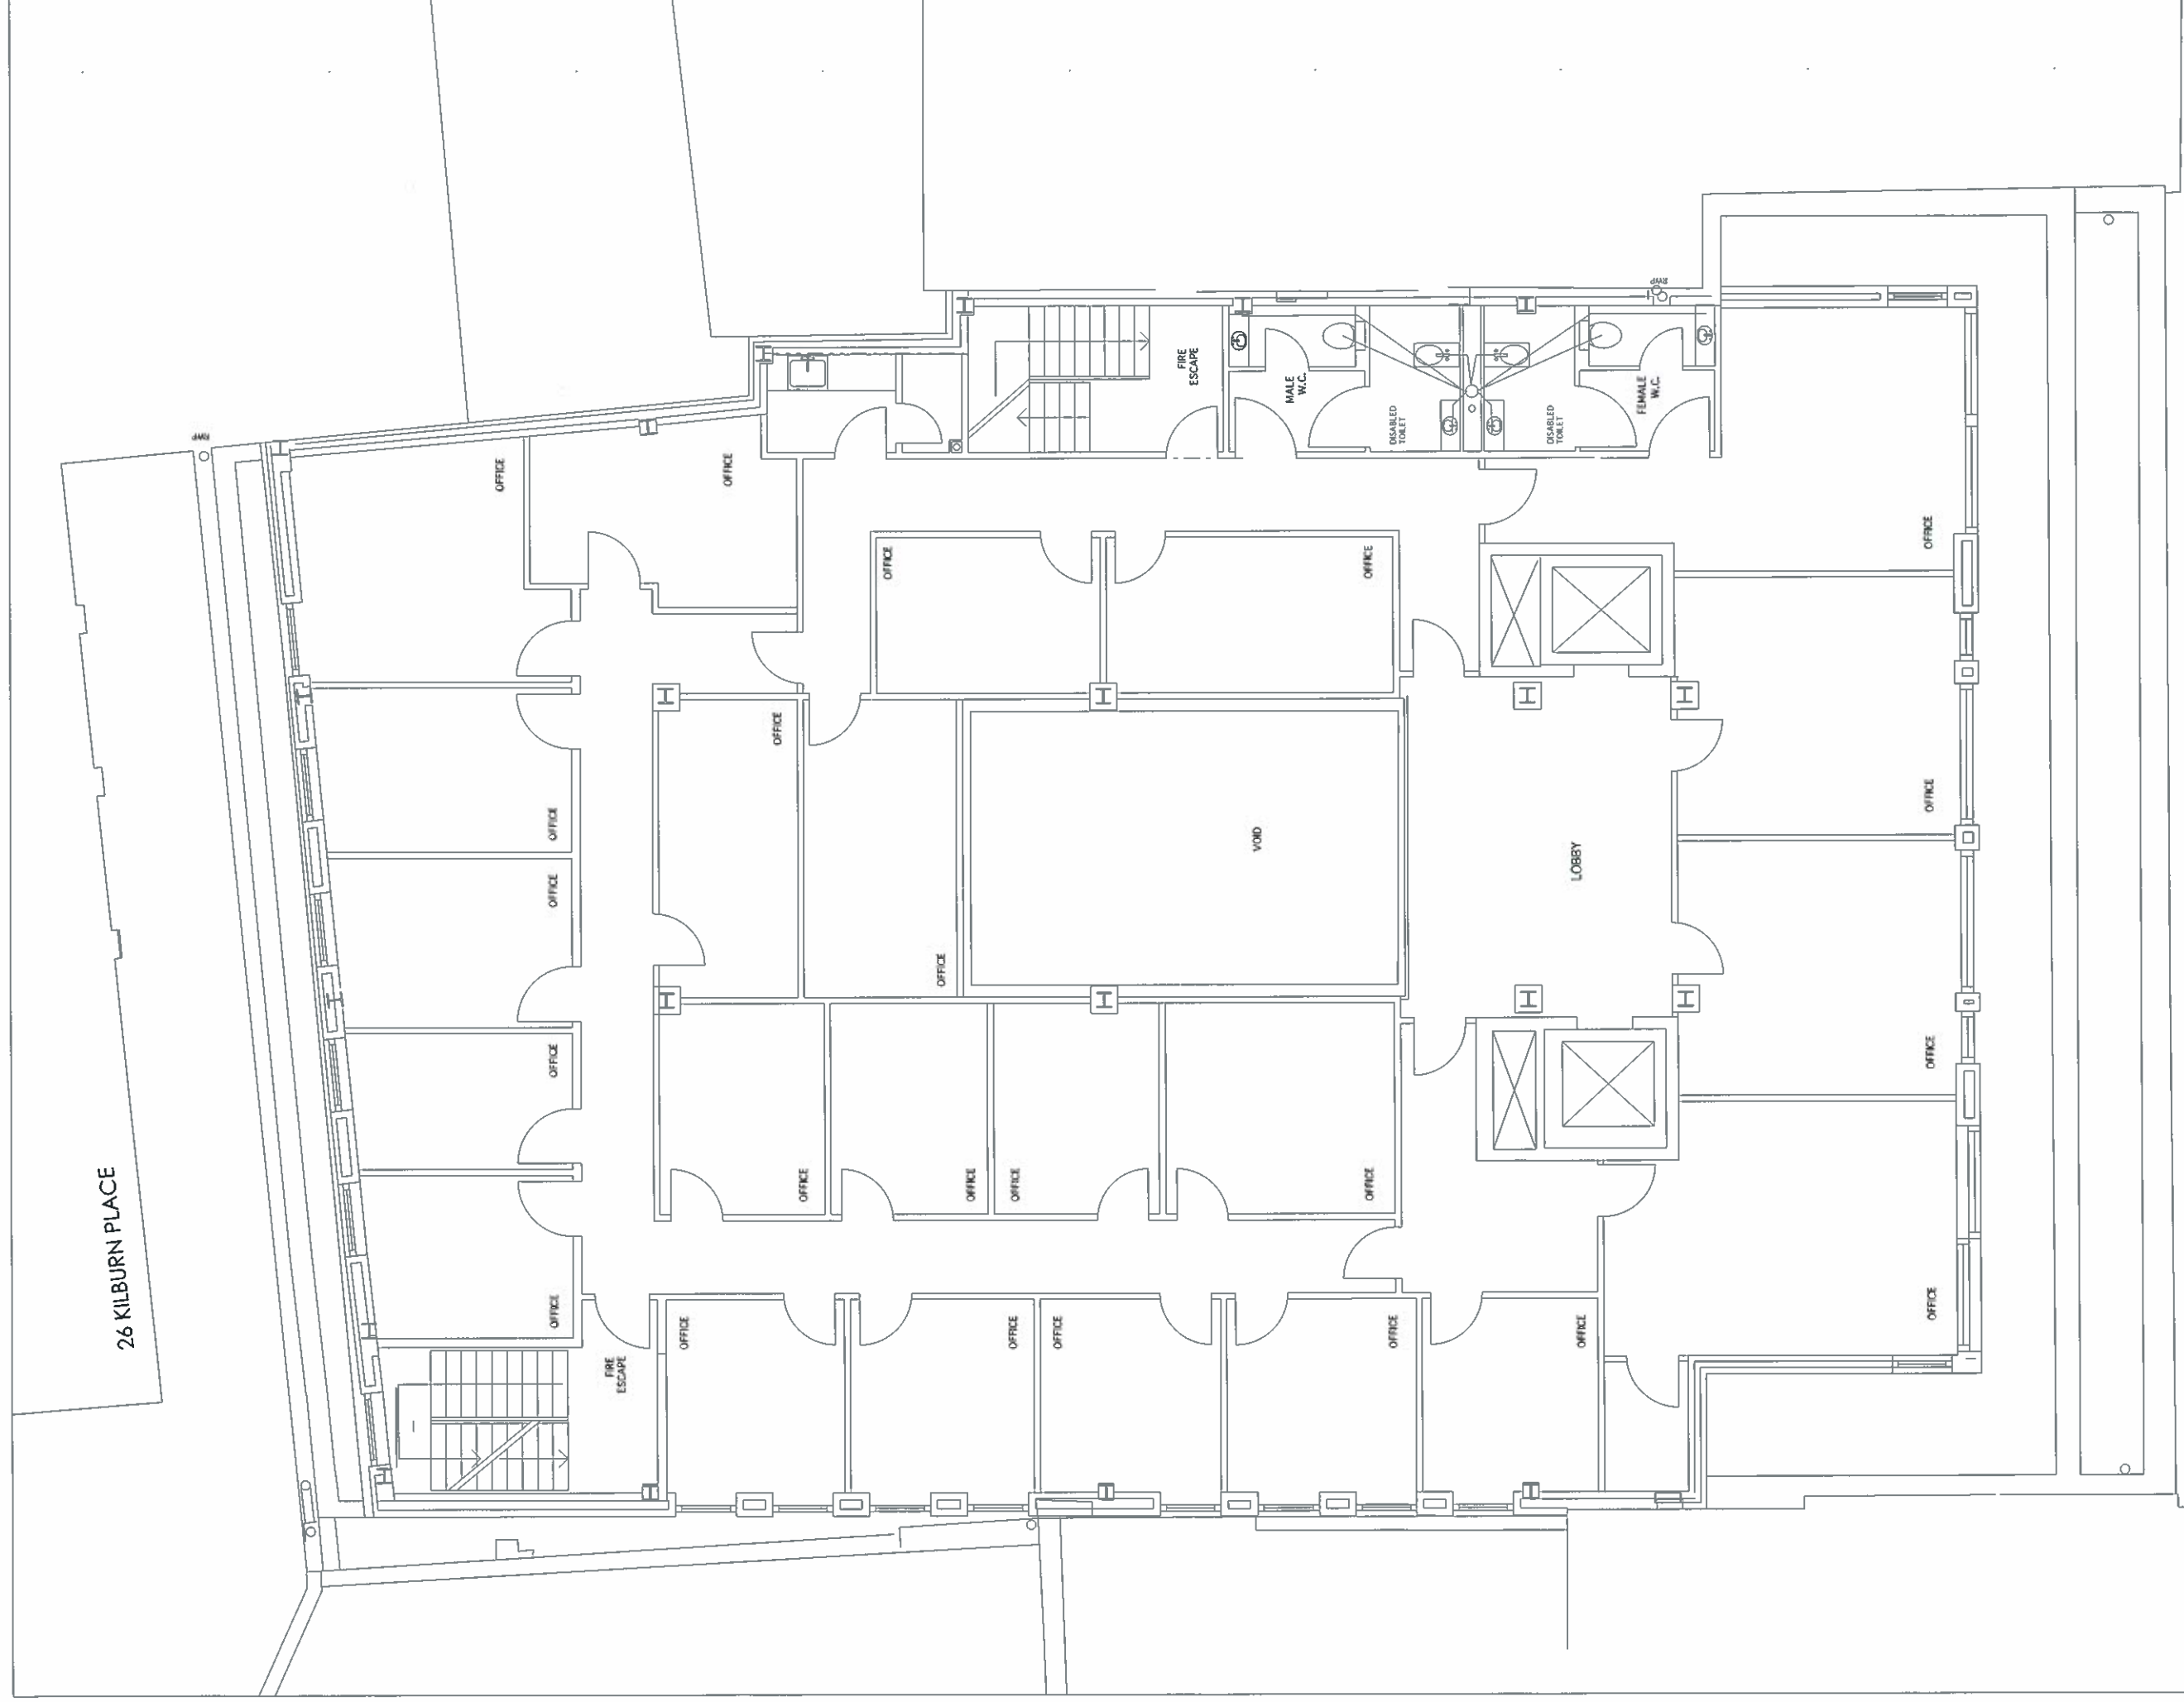

26 KILBURN PLACE

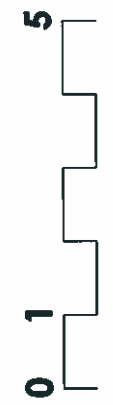

**EXISTING 4th FLOOR PLAN**



Rev A 6.8.14 Updated drawing

PLANNING ISSUE 2013



alan power  
ARCHITECTS

Alan Power Architects Ltd  
11 Newburn Road London W11 2PF  
Tel: 020 7279 9151 Fax: 020 7271 4132

DRAWING Existing 4th Floor Plan

PROJECT 258-262 BELSIZE RD LONDON NW6 4BT

CLIENT EMPIRE COMMUNICATIONS LTD

**A1**

1:50 @ A1  
1:100 @ A3

DWG. NO. 532/05

Rev. A

Scale 1:50 @ A1

Date May 2014

Drawn

DO NOT SCALE FROM THIS DRAWING. ALL DIMENSIONS TO BE CHECKED ON SITE AND DISCREPANCIES REPORTED TO ARCHITECT