


26 KILBURN PLACE

Accommodation Schedule Summary			
	Studio	1 Bed	2 Bed
Gnd	3NO	2NO	2NO
1st	5NO	2NO	1NO
2nd	5NO	2NO	1NO
3rd	3NO	2NO	2NO
4th	3NO	9	3NO
<b>Total</b>	<b>16</b>	<b>9</b>	<b>9</b>
<b>Total</b>	<b>34 Apartments</b>		

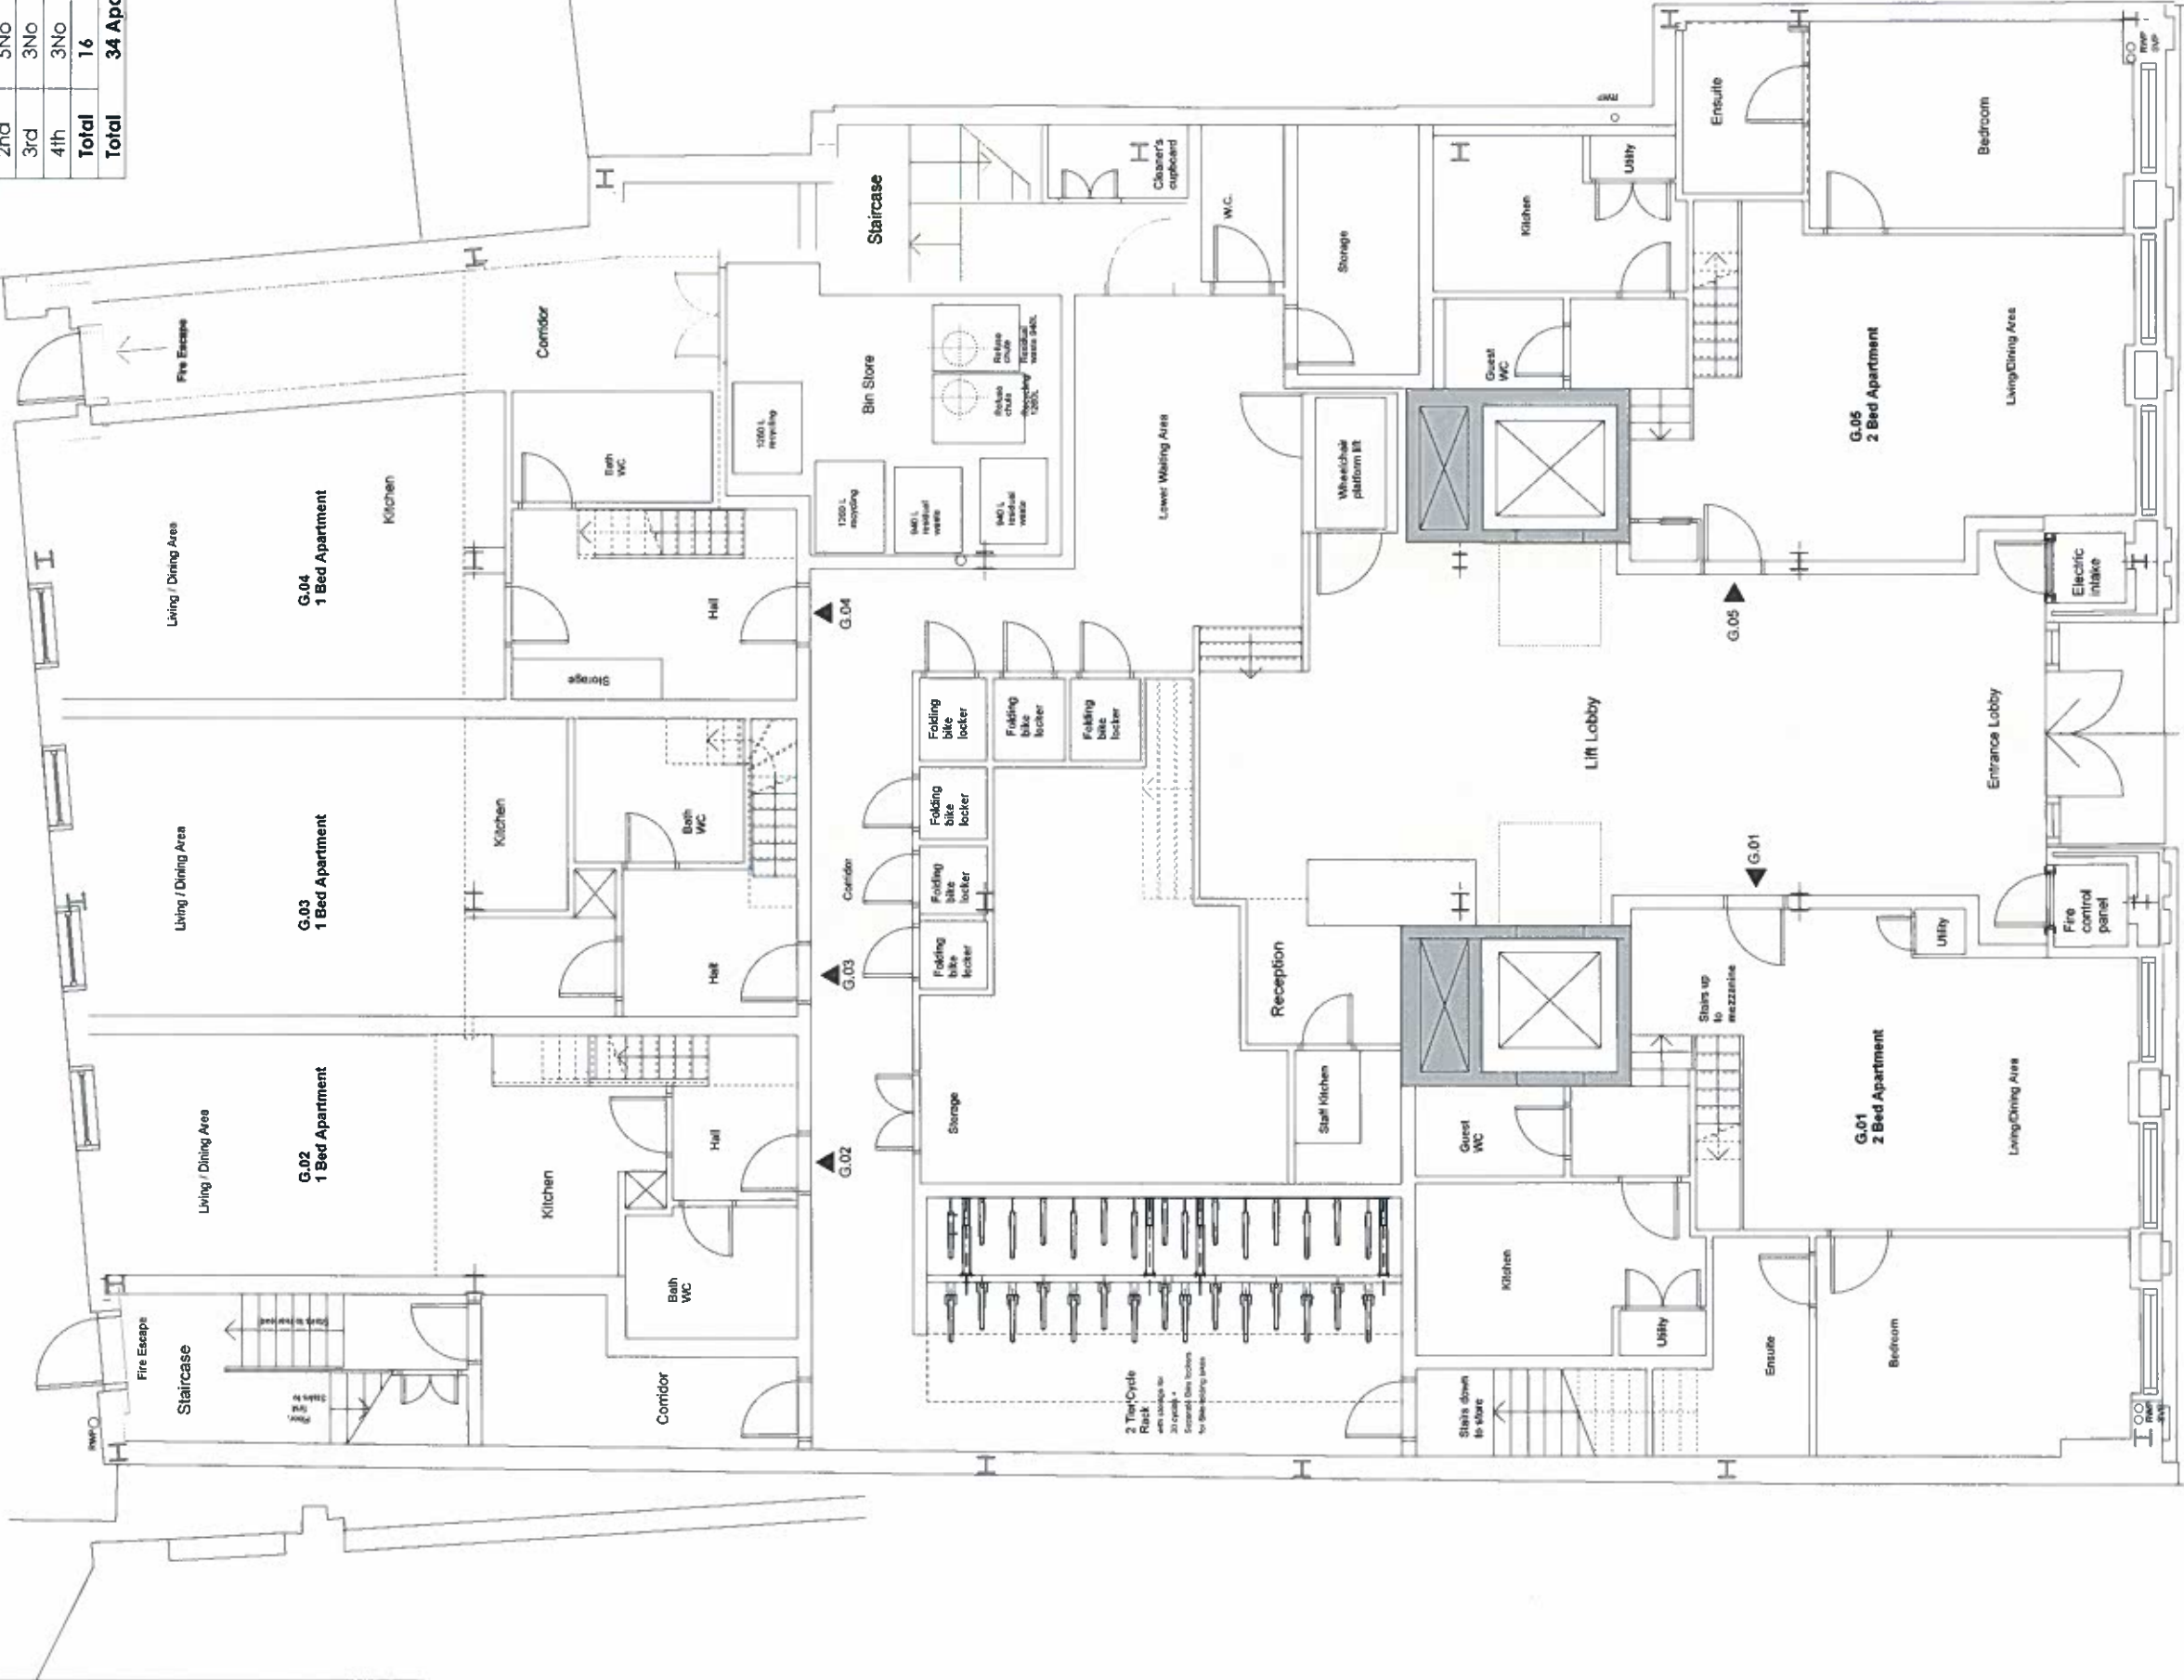

SCALE BAR  
0m 5m



Rev J 07.11.14 Plans updated following meeting with client  
Rev H 04.11.14 Plans updated following meeting with client

**PLANNING ISSUE**

alan power (a.) ARCHITECTS  
255-262 BELSE RD LONDON NW6 4BT  
020 8834 1111  
alanpower.com

DRAWING NO. 532-100  
PROPOSED GROUND FLOOR PLAN  
DATE NOV 2014  
DRAWN BY NIK


A1  
1:100 @ A1

PROPOSED GROUND FLOOR PLAN

DO NOT SCALE FROM THIS DRAWING - ALL DIMENSIONS TO BE CHECKED ON SITE AND DISCREPANCIES REPORTED TO ARCHITECT

26 KILBURN PLACE

Accommodation Schedule Summary			
	Studio	1 Bed	2 Bed
Gnd		3NO	2NO
1st	5NO	2NO	1NO
2nd	5NO	2NO	1NO
3rd	3NO	2NO	2NO
4th	3NO	9	3NO
<b>Total</b>	<b>16</b>	<b>9</b>	<b>9</b>
<b>Total</b>	<b>34 Apartments</b>		

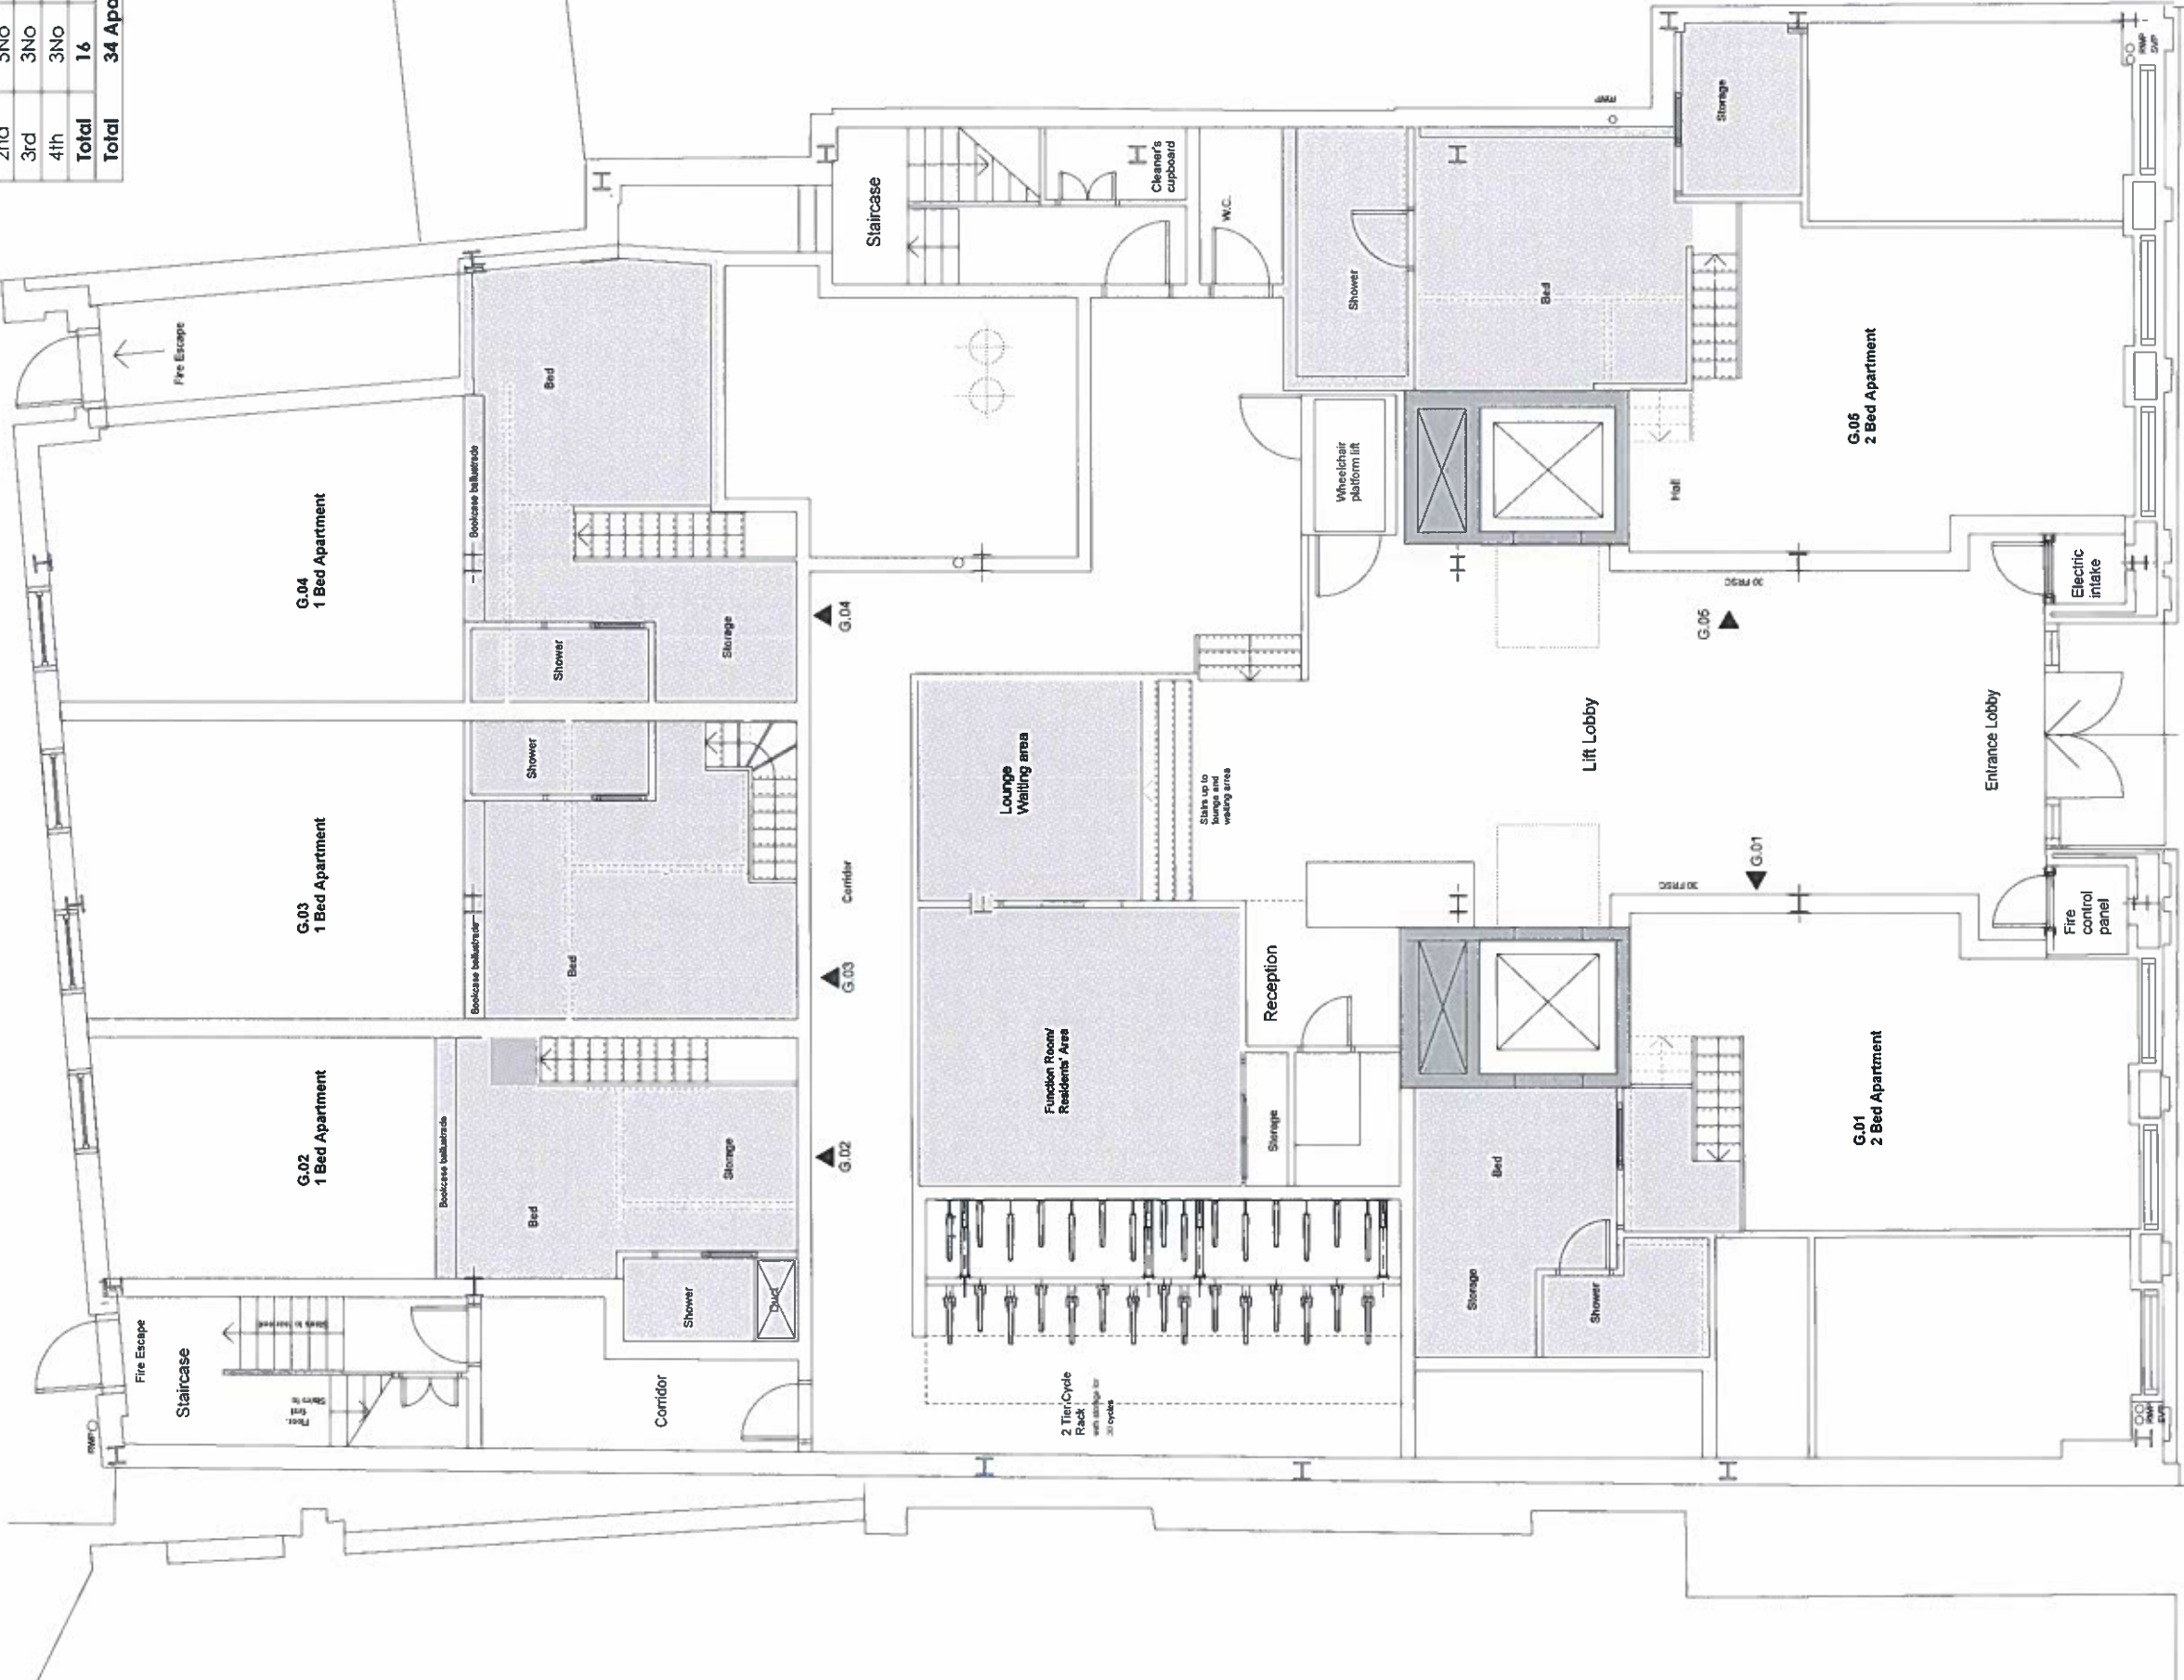

Rev J 12.11.14 Plans updated following meeting with client

**PLANNING ISSUE**

<b>AP (a.)</b>	<b>alan power (ARCHITECTS.)</b>	<b>DRAWING</b>	<b>PROPOSED MEZZANINE</b>	<b>DWG. NO.</b>	<b>532-101</b>
		<b>PROJECT</b>	<b>256-262 BELSHIRE LONDON NW6 4BT</b>	<b>REV.</b>	<b>J</b>
		<b>CLIENT</b>	<b>EMPIRE COMMUNICATIONS LTD</b>	<b>SCALE</b>	<b>1:100 @ A3</b>
		<b>DATE</b>	<b>MAY 2014</b>	<b>DOWN</b>	<b>NK</b>

**PROPOSED GROUND FLOOR PLAN**  
**Mezzanine Level**

**A1** 1:50 @ A1  
1:100 @ A3

DO NOT SCALE FROM THE DRAWING. ALL DIMENSIONS TO BE CHECKED ON SITE AND DISCREPANCIES REPORTED TO ARCHITECT



Accommodation Schedule Summary			
	Studio	1 Bed	2 Bed
Gnd	3No	2No	2No
1st	5No	2No	1No
2nd	5No	2No	1No
3rd	3No	2No	2No
4th	3No	3No	3No
<b>Total</b>	<b>16</b>	<b>9</b>	<b>9</b>
<b>Total</b>	<b>34 Apartments</b>		



SCALE BAR  
0m



**PROPOSED 1st FLOOR PLAN**

REV J 12.11.14 Plans updated following meeting with client

**PLANNING ISSUE**

DRAWING No	Proposed 1st Floor Plan	Rev.	Scale	Date	Drawn
PROJECT 255-262 BELSIZE RD LONDON NW6 4BT		CLIENT EMPIRE COMMUNICATIONS LTD			
DO NOT SCALE FROM THE DRAWING. ALL DIMENSIONS TO BE CHECKED ON FILE AND DISCREPANCIES REPORTED TO ARCH/REC					

**A1** 1:50 @ A1  
1:100 @ A3

Accommodation Schedule Summary			
	Studio	1 Bed	2 Bed
Gnd	3NO	2NO	2NO
1st	5NO	2NO	1NO
2nd	5NO	2NO	1NO
3rd	3NO	2NO	2NO
4th	3NO	3NO	3NO
<b>Total</b>	<b>16</b>	<b>9</b>	<b>9</b>
<b>Total</b>	<b>34 Apartments</b>		



SCALE BAR  
0m 5m



**PROPOSED 2nd FLOOR PLAN**

Rev J 12.11.14 Plans updated following meeting with client


**PLANNING ISSUE**

DRAWING No. 532-103	PROJECT	255-262 BELSHE RD LONDON NW6 4BT
	Rev.	J
alan power (ARCHITECTS.)	Scale	1:100 @ A3
	Date	MAY 2014
alan power (ARCHITECTS.)	Client	EMPIRE COMMUNICATIONS LTD
11 Belvedere Road, London, E16 3JL Tel: 020 7231 9111 Fax: 020 7231 9172	Drawn	NK

**A1** 1:50 @ A1  
1:100 @ A3

DO NOT SCALE FROM THIS DRAWING. ALL DIMENSIONS TO BE CHECKED ON SITE AND DISCREPANCIES REPORTED TO ARCHITECT

Accommodation Schedule Summary			
	Studio	1 Bed	2 Bed
Gnd	3No	2No	2No
1st	5No	2No	1No
2nd	5No	2No	1No
3rd	3No	2No	2No
4th	3No	3No	3No
<b>Total</b>	<b>16</b>	<b>9</b>	<b>9</b>
<b>Total</b>	<b>34 Apartments</b>		

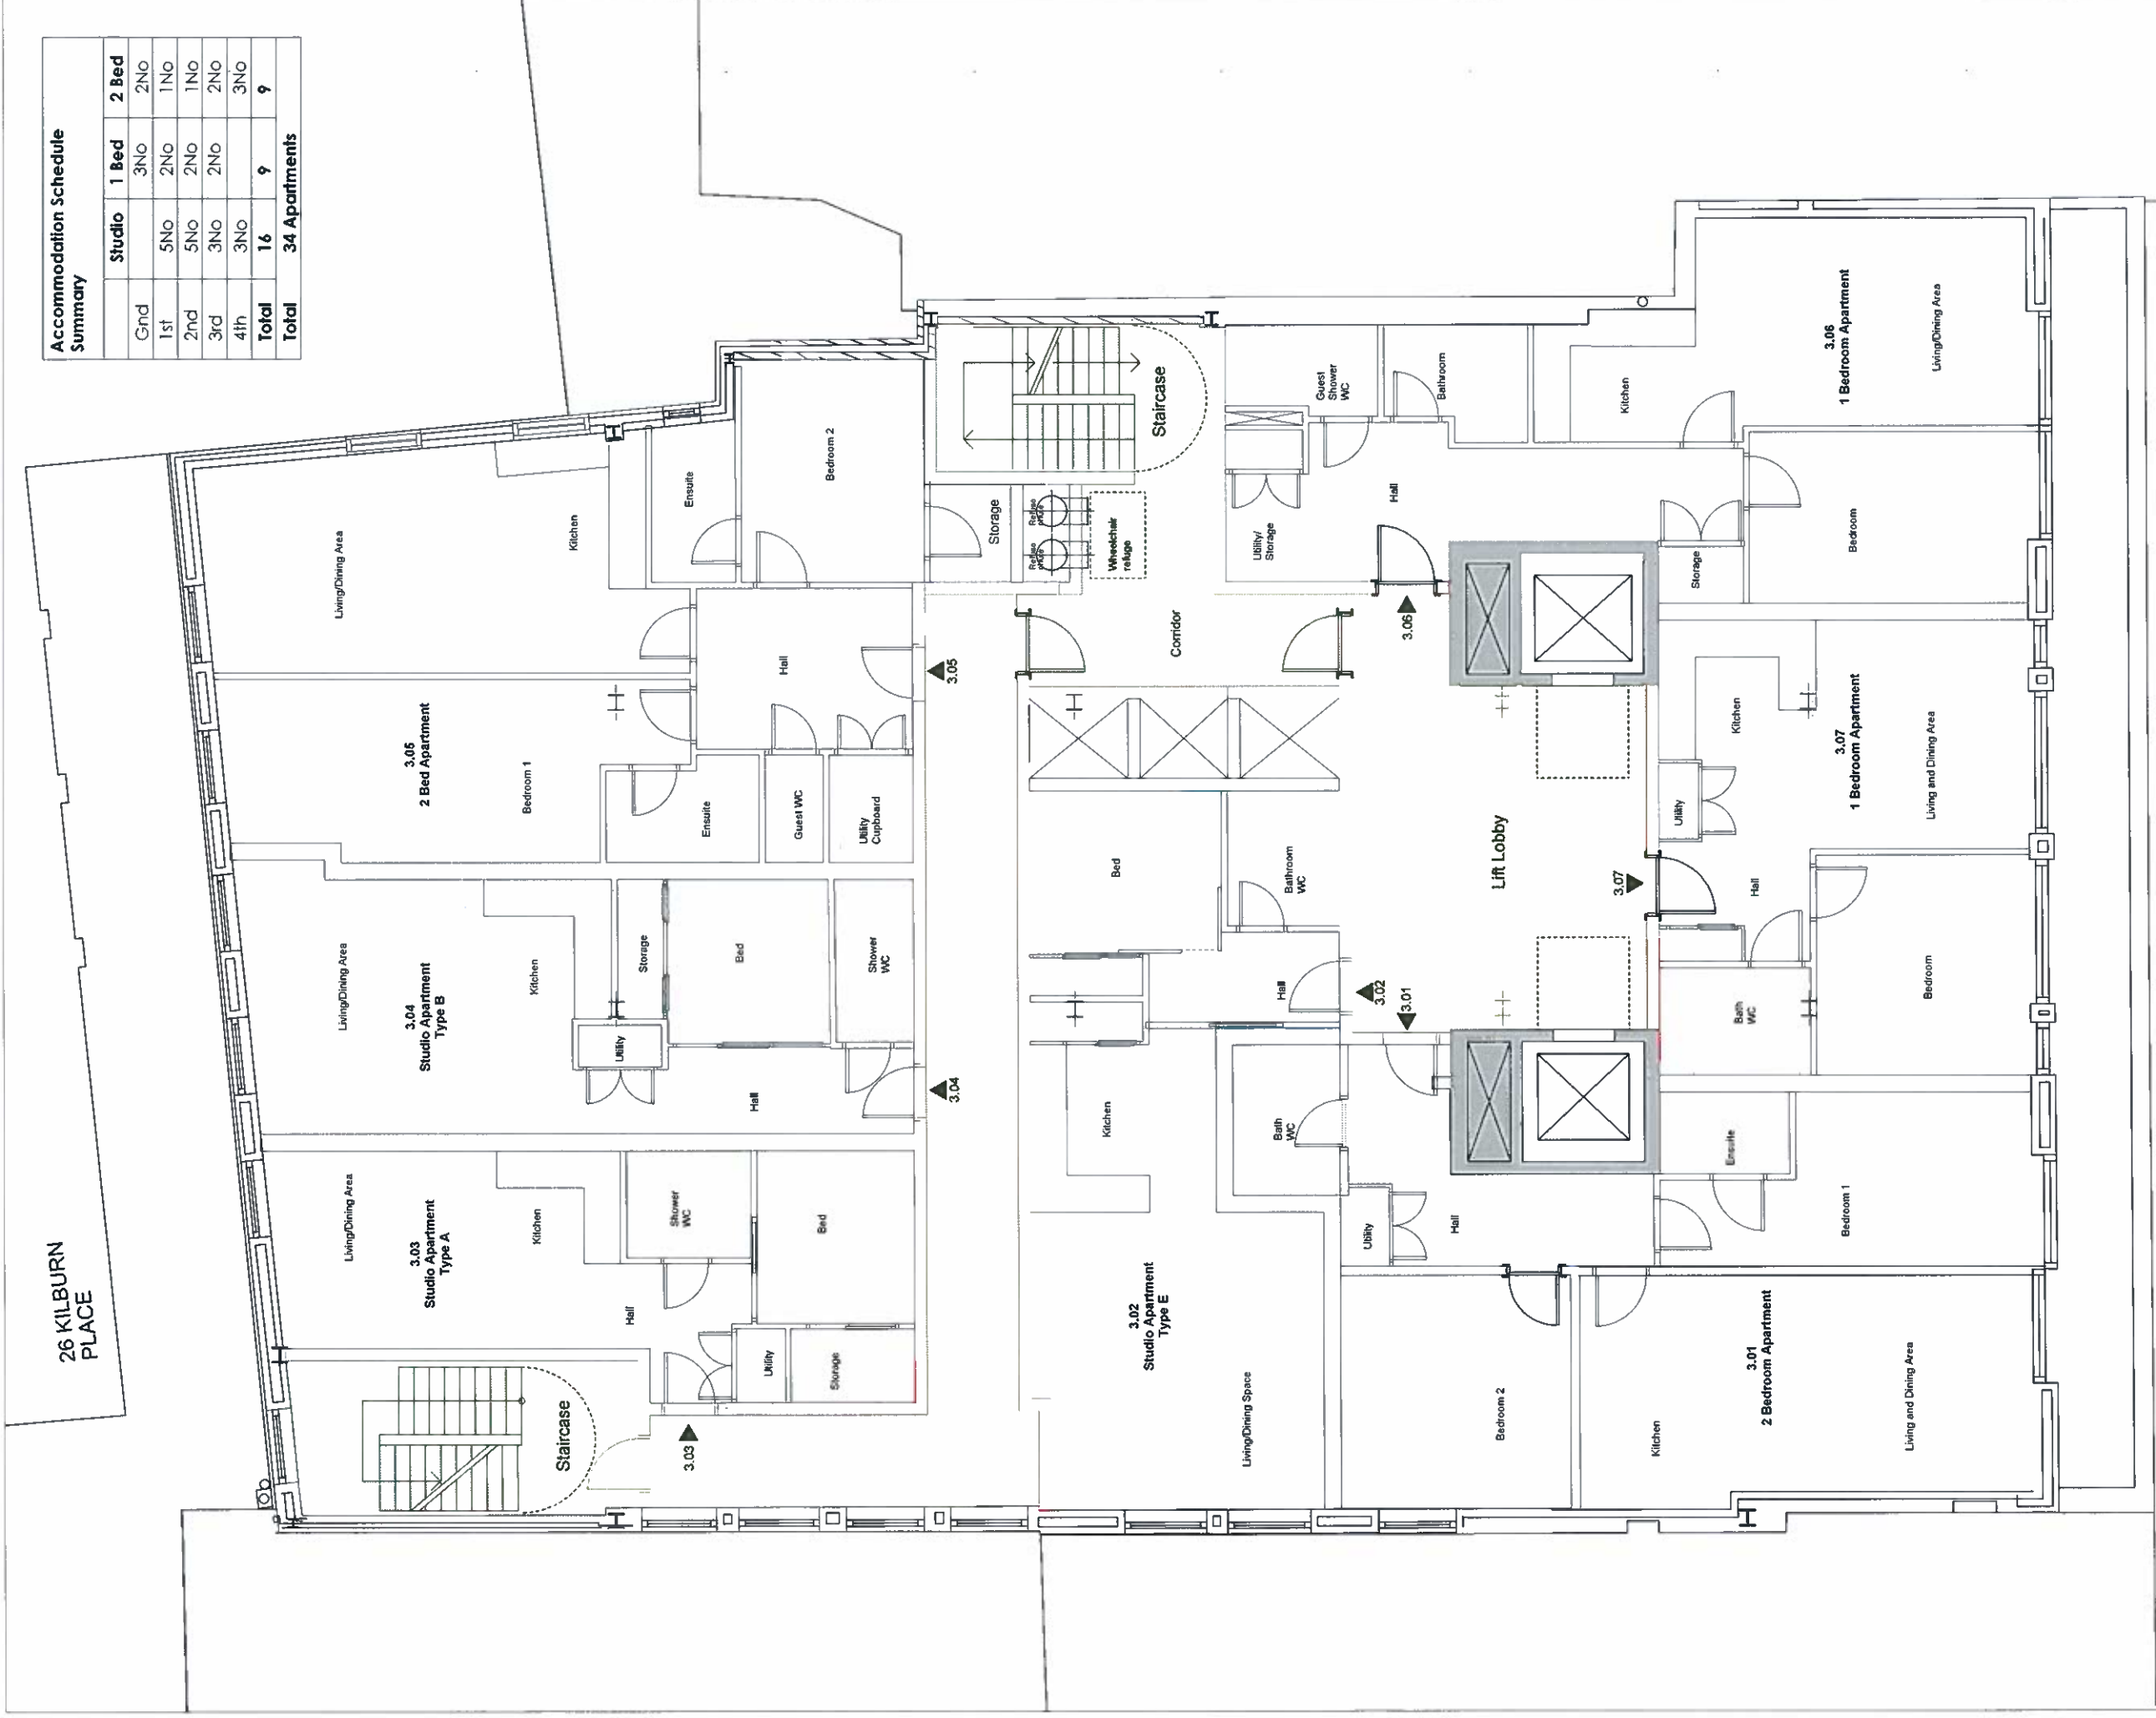

26 KILBURN PLACE



Rev J 12.11.14 Plans updated following meeting with client

**PLANNING ISSUE**

 alan power (a.) ARCHITECTS 11 Madingley Road, London, N15 2SP Tel: 020 7225 9171 Fax: 020 7221 8172	DRAWING No. 532-104 PROJECT 2556-262 BELSIZE RD, LONDON NW6 4BT CLIENT EMPIRE COMMUNICATIONS LTD	A1 1:50 @ A1 1:100 @ A3	
	DRAWING No. 532-104 PROJECT 2556-262 BELSIZE RD, LONDON NW6 4BT CLIENT EMPIRE COMMUNICATIONS LTD	Rev. J Scale 1:100 @ A3 1:50 @ A1 Date: MAY 2014	Drawn NK
	Proposed 3rd Floor Plan		
	PLANNING ISSUE		

**PROPOSED 3rd FLOOR PLAN**

DO NOT SCALE FROM THE DRAWING. ALL DIMENSIONS TO BE CHECKED ON SITE AND DISCREPANCIES REPORTED TO ARCHITECT.

