



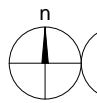


 **Site Location Plan**
1 : 1250


 **Block Plan**
1 : 200

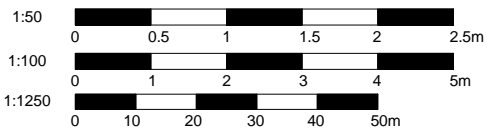


Note: All dimensions to be checked on the site before commencement of the work. For construction only use figured dimensions. Any variations from these drawings should be approved by the Architect prior to commencement. This drawing is copyright.

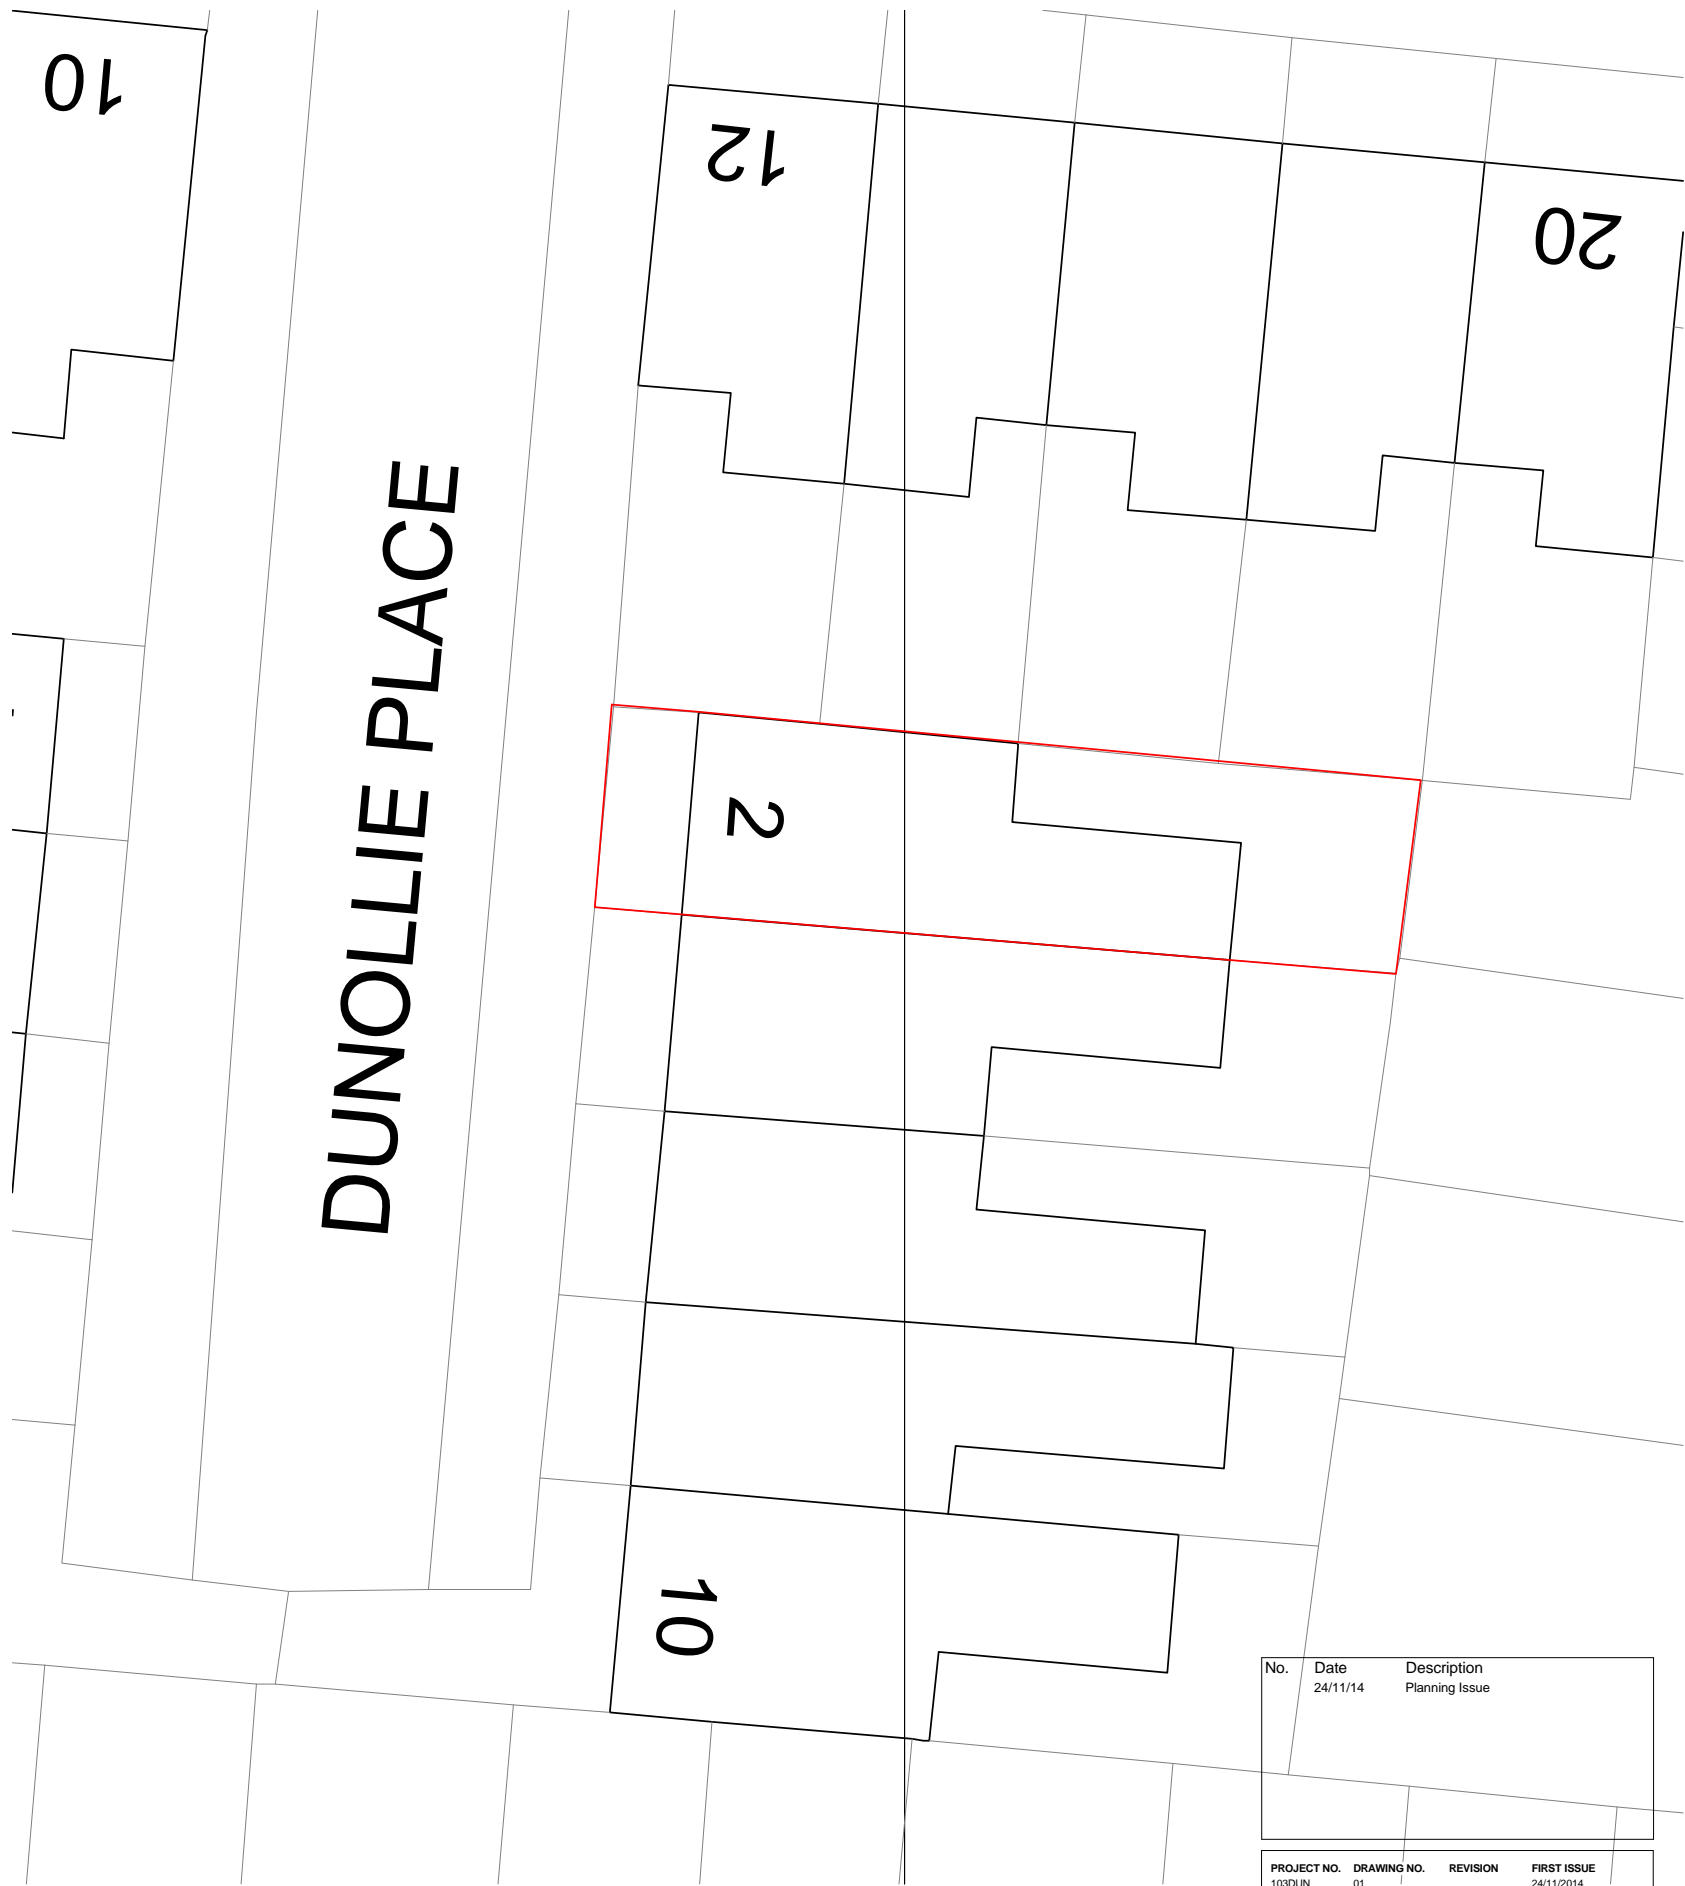


No.	Date	Description
	24/11/14	Planning Issue


PROJECT NO. 103DUN	DRAWING NO. 01	REVISION	FIRST ISSUE 24/11/2014
PAPER SIZE A3	SCALE As indicated	REV	ISSUE
PROJECT NAME 2 Dunollie Place NW/S 2XR			
DRAWING NAME 01 Site Location Plan & Existing Block Plan			
Planning			
 Unit 18 Deane House Studios, 27 Greenwood Place, London NW5 1LB 02072679679 info@sha.uk.com			

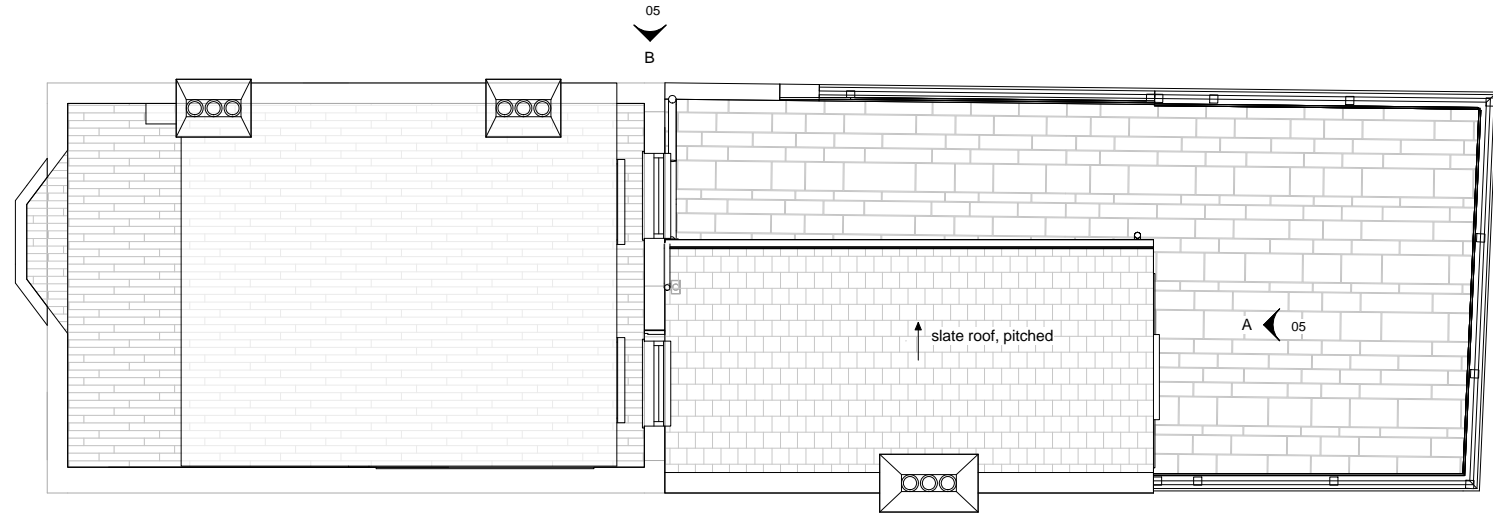

2 Existing Roof Plan
1 : 100

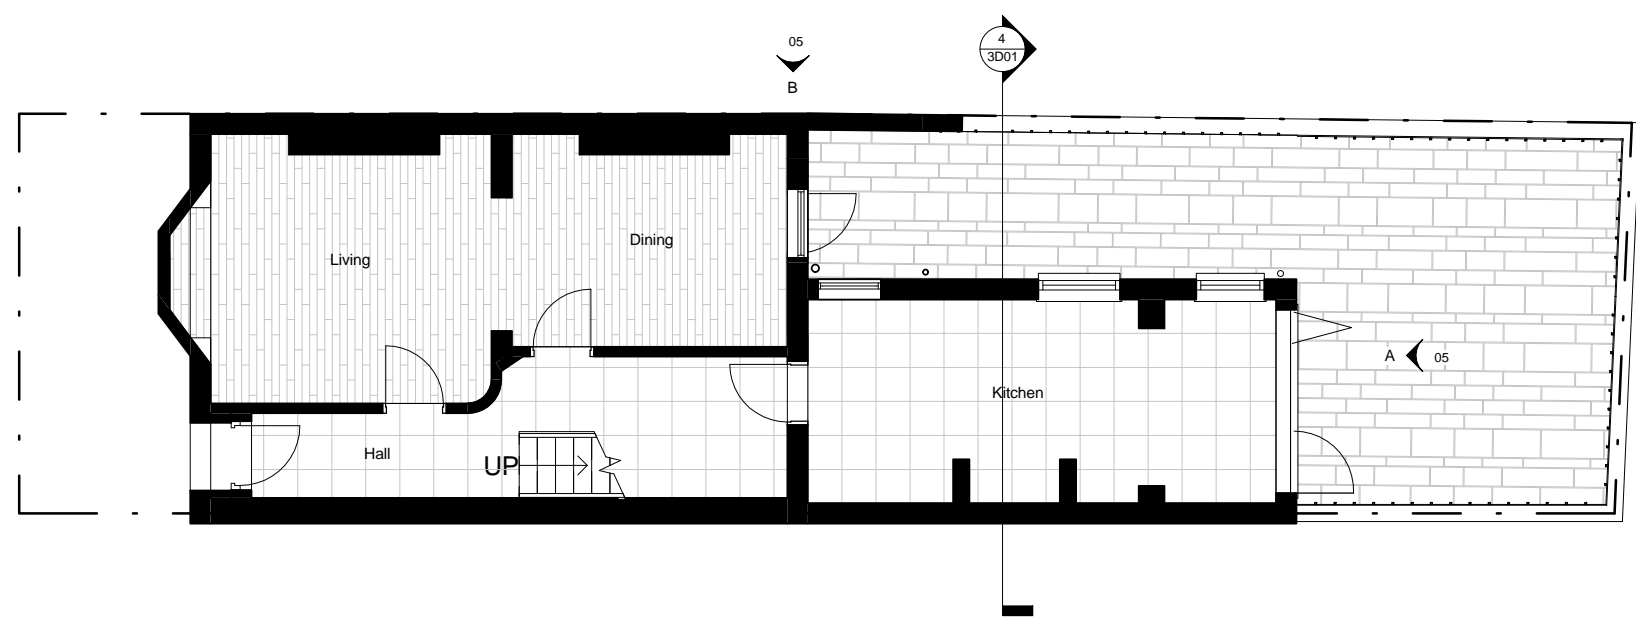

1 Existing Ground
1 : 100

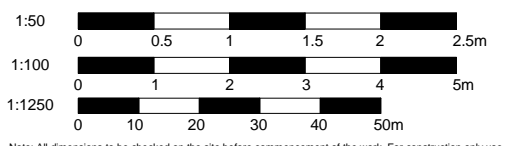


Note: All dimensions to be checked on the site before commencement of the work. For construction only use figured dimensions. Any variations from these drawings should be approved by the Architect prior to commencement. This drawing is copyright.

No.	Date	Description
	24/11/14	Planning Issue


PROJECT NO.	DRAWING NO.	REVISION	FIRST ISSUE
103DUN	02		24/11/2014
PAPER SIZE	SCALE	REV	ISSUE
A3	1 : 100		

PROJECT NAME 2 Duncille Place NW/5 2XR
DRAWING NAME 02 Existing Plans 1


Planning	
SHA Architecture + Design	Unit 18 Deane House Studios, 27 Greenwood Place, London NW5 1LB 02072679679 info@sha.uk.com

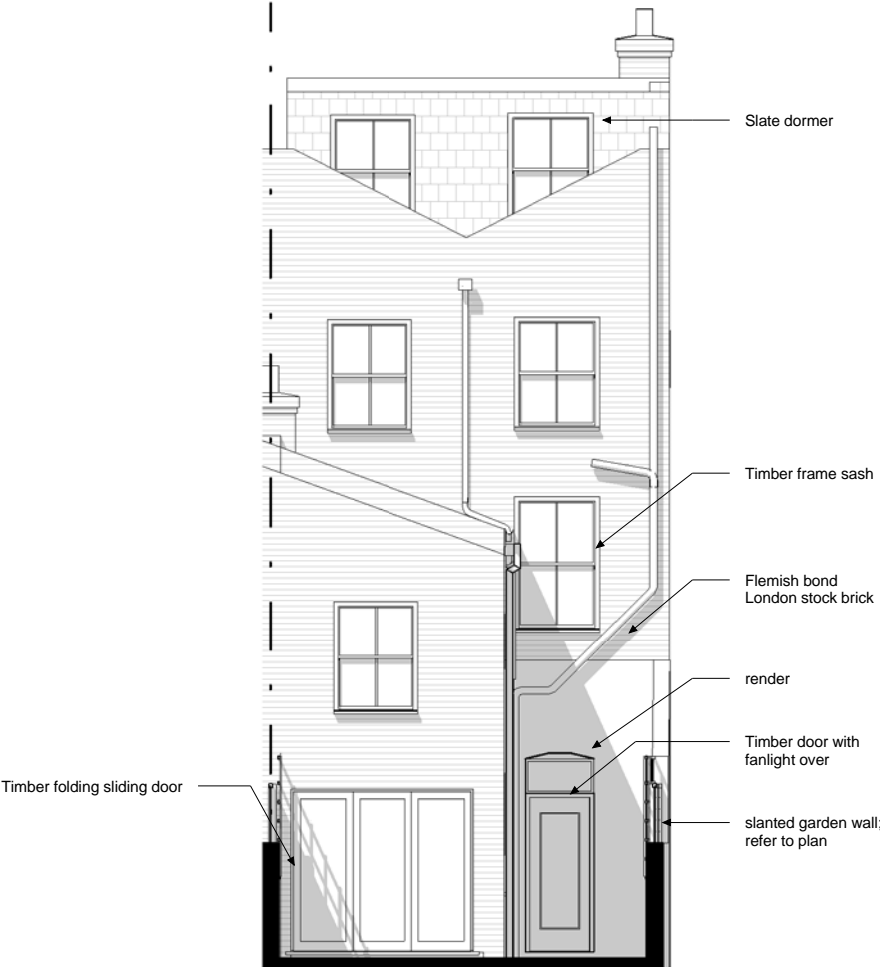

A Existing rear elevation (looking West)
1 : 100

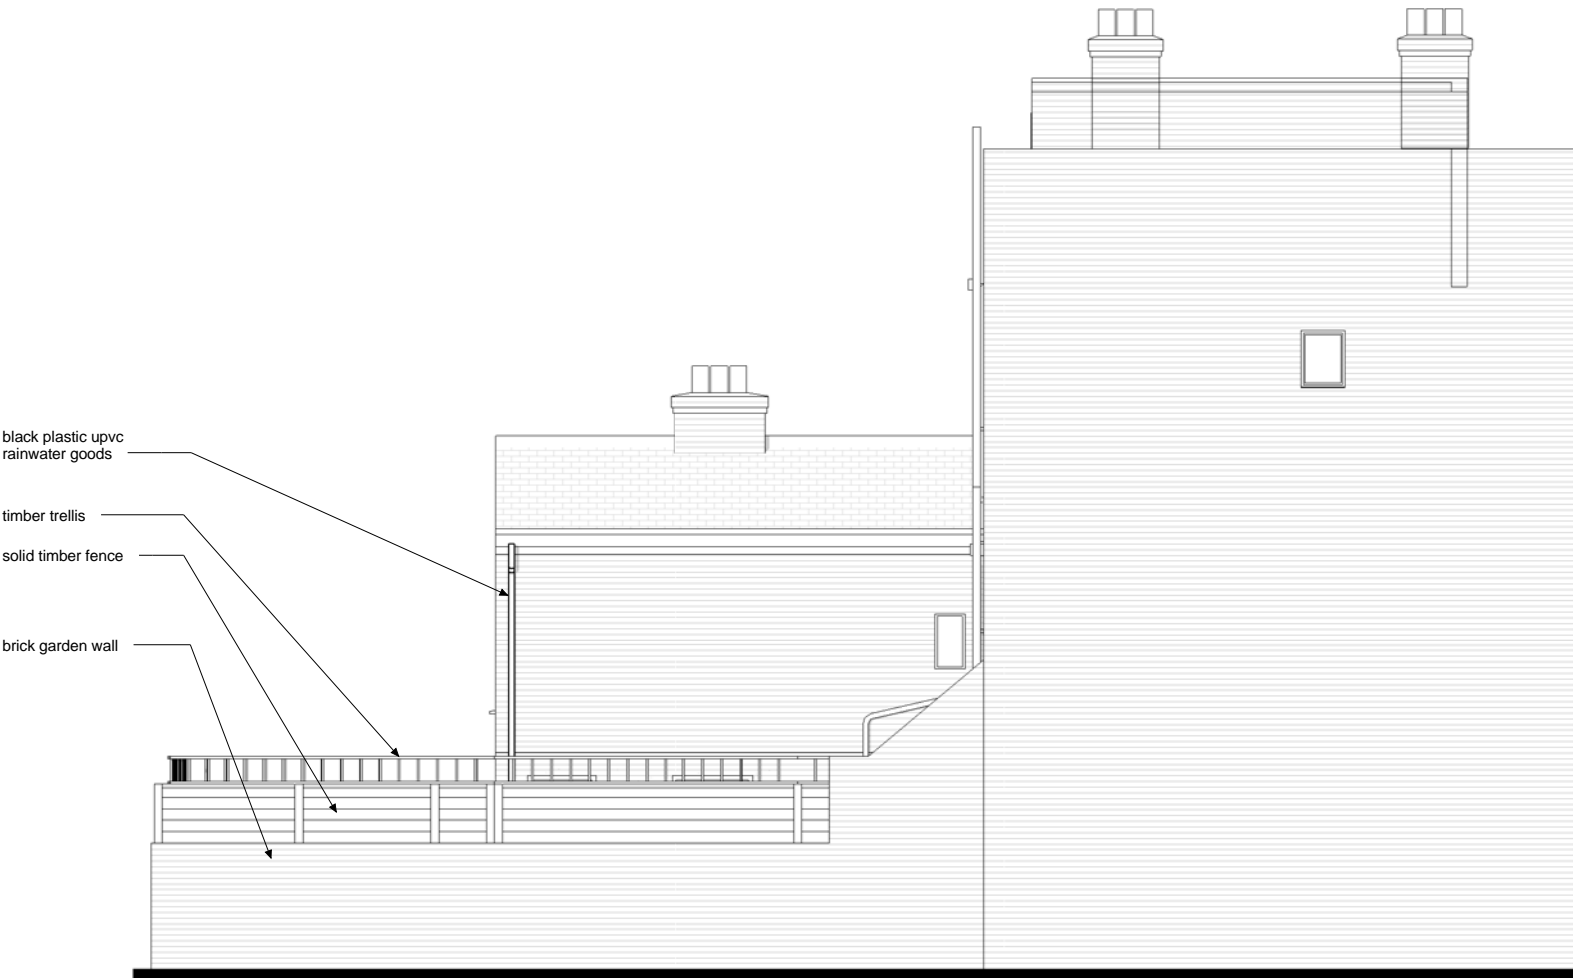


B Existing Side elevation (looking South)
1 : 100

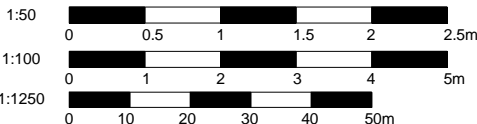


Note: All dimensions to be checked on the site before commencement of the work. For construction only use figured dimensions. Any variations from these drawings should be approved by the Architect prior to commencement. This drawing is copyright.


No.	Date	Description	
	24/11/14	Planning Issue	

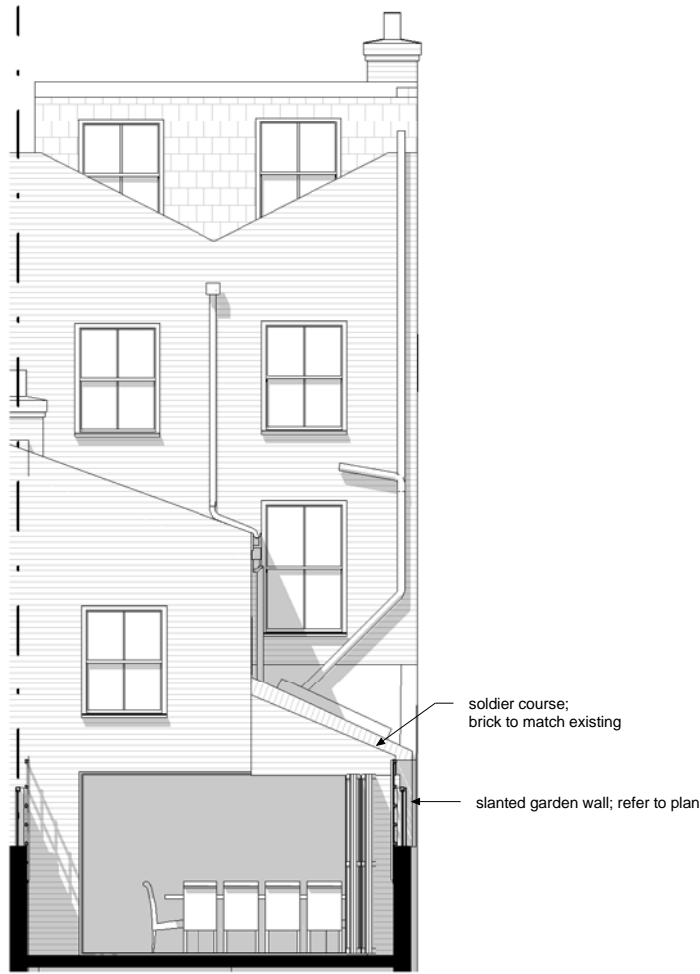

2 Proposed rear elevation (looking West)
1 : 100

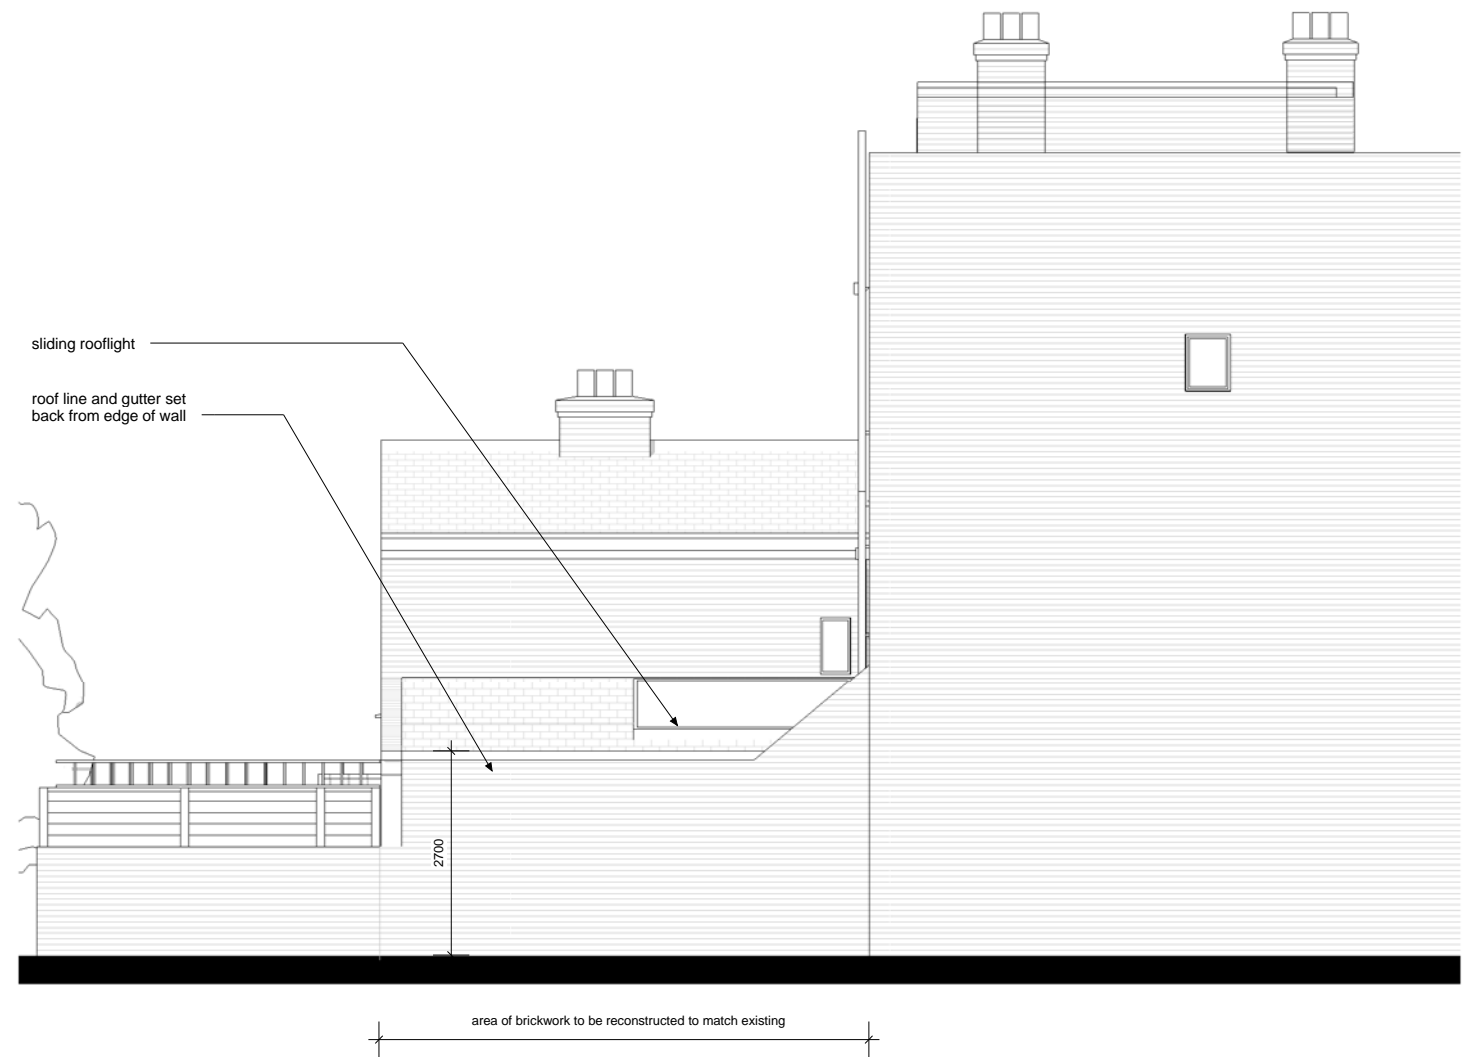

1 Proposed Side elevation (looking South)
1 : 100

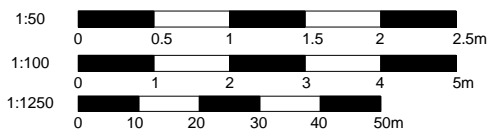

Note: All dimensions to be checked on the site before commencement of the work. For construction only use figured dimensions. Any variations from these drawings should be approved by the Architect prior to commencement. This drawing is copyright.

No.	Date	Description
	24/11/14	Planning Issue

PROJECT NO.	DRAWING NO.	REVISION	FIRST ISSUE
103DUN	15		24/11/2014
PAPER SIZE	SCALE	REV	ISSUE
A3	1 : 100		
PROJECT NAME			
2 Duncille Place NW5 2XR			
DRAWING NAME			
15 Proposed Elevations			
Planning			
SHA Architecture + Design			
Unit 18 Deane House Studios, 27 Greenwood Place, London NW5 1LB 02072679679 info@sha.uk.com			