
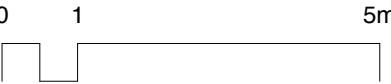


- Do not scale this drawing.
- All dimensions and levels to be checked on site.
- Discrepancies to be reported to Studio Glyn Ltd.
before proceeding.
- If in any doubt about information on this drawing
contact Studio Glyn Ltd.

Revisions				
No	Date	Note	Appr	
/	10.12.14	Issue for Planning	JG	

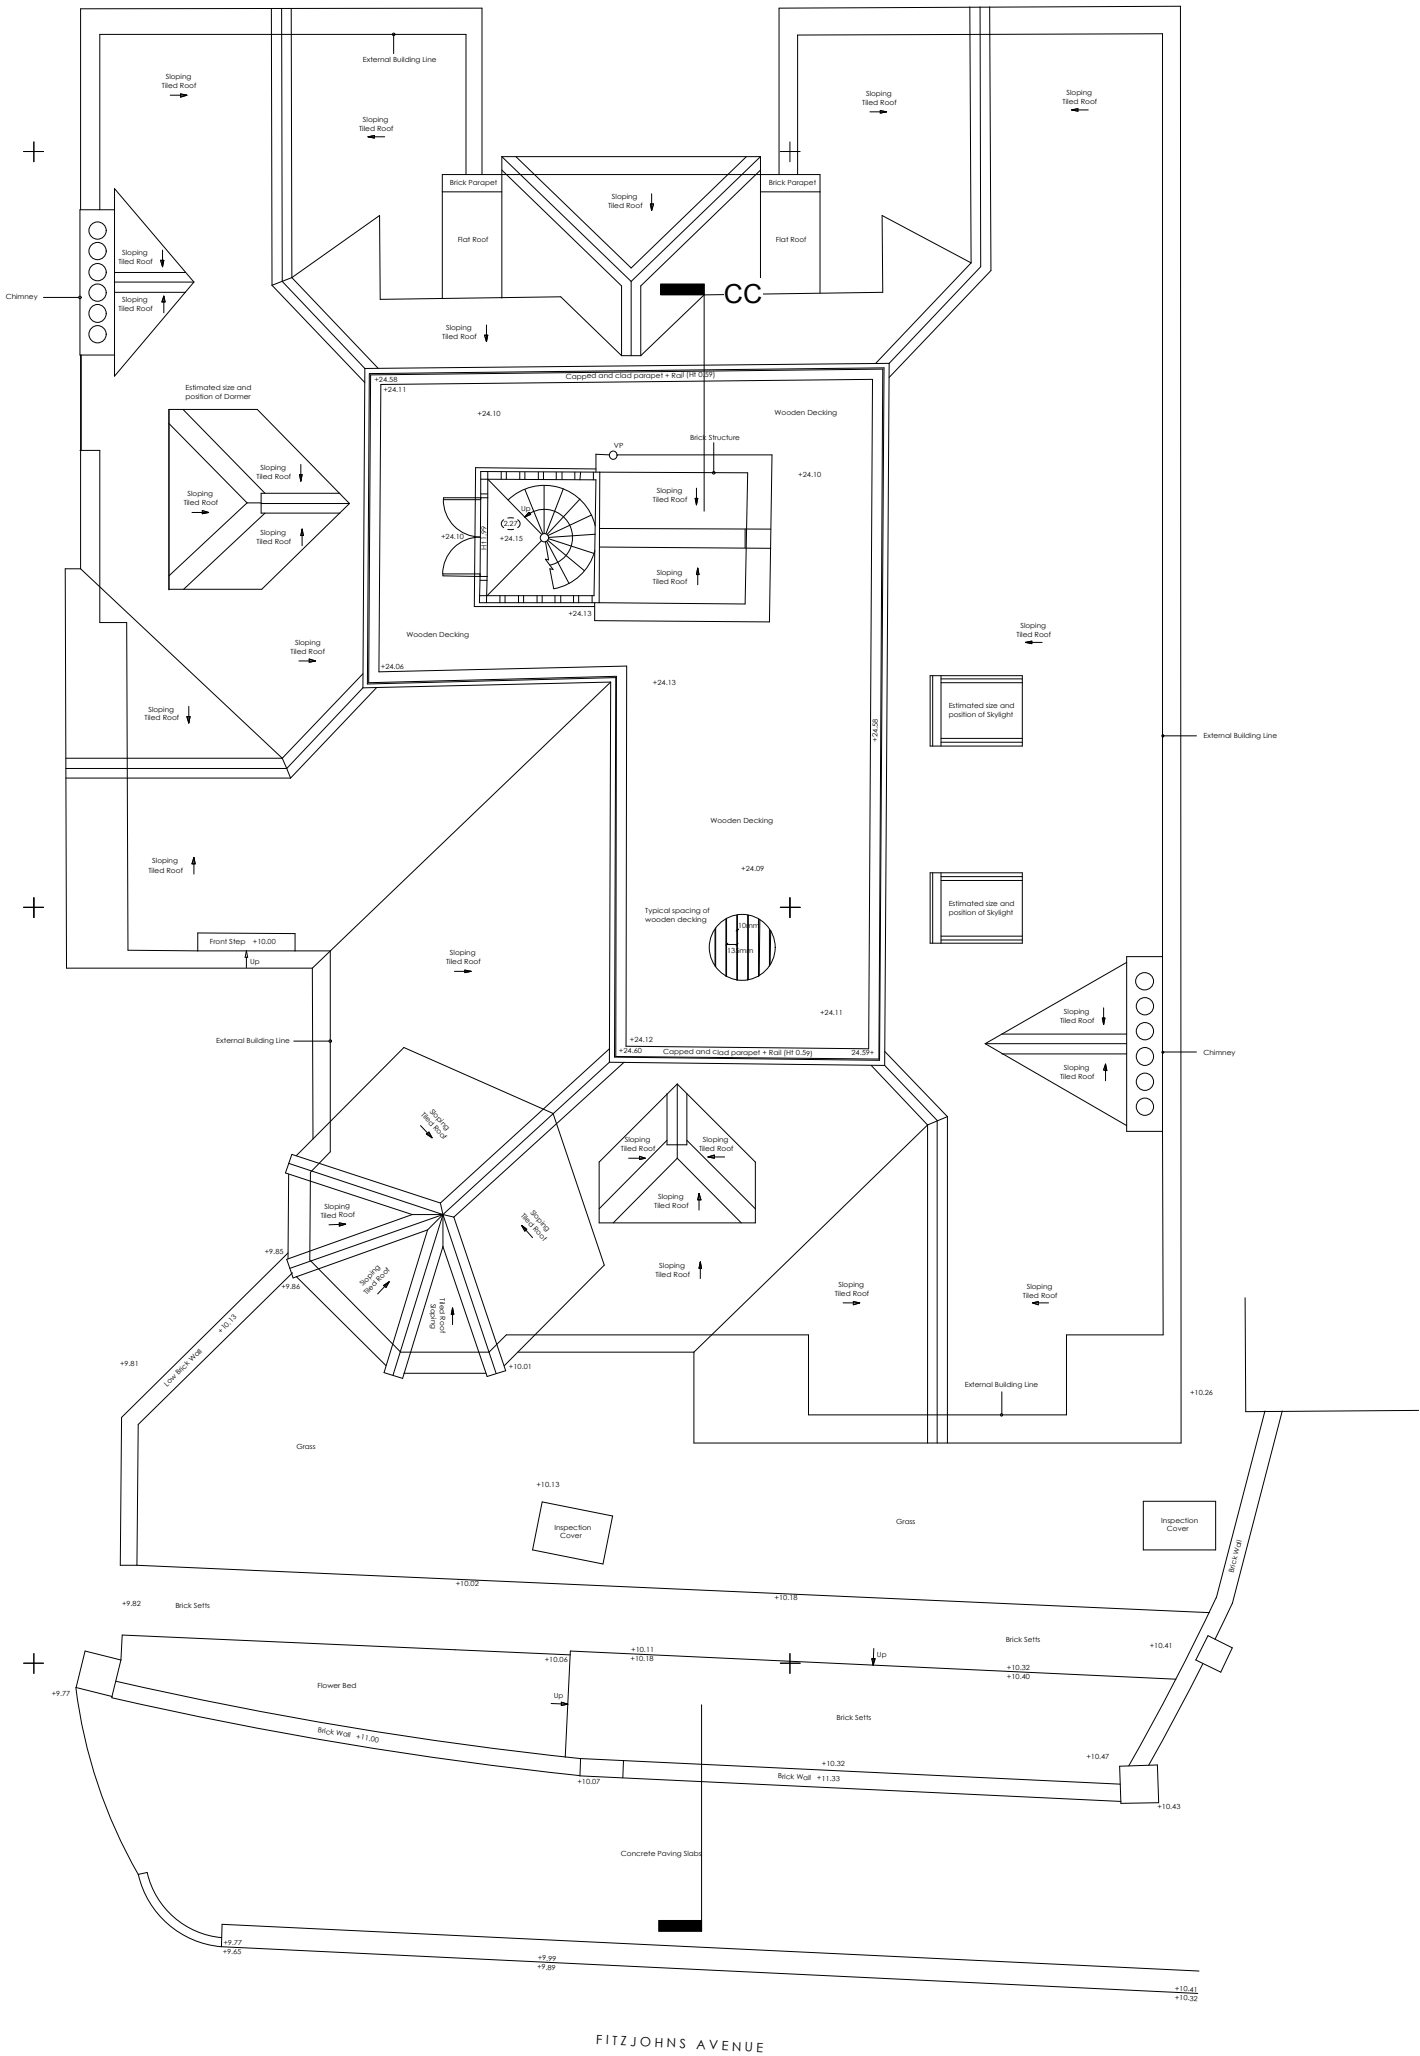

Studio Glyn
5 Glenloch Road
London NW3 4BX
t: 020 7483 3551 Mob 07979690074
e: jo@studioglyn.co.uk

client
Patricia Orwell

project
**71G Fitzjohn's Avenue
London, NW3 6PD**

drawing title
Existing Roof Plan

status
PLANNING

date created
07.11.2014

scale
1:100@A3


drawn by
JG

drawing no.
010-DWG-002

revision
/

- Do not scale this drawing.
- All dimensions and levels to be checked on site.
- Discrepancies to be reported to Studio Glyn Ltd.
before proceeding.
- If in any doubt about information on this drawing
contact Studio Glyn Ltd.

Revisions				
No	Date	Note	Appr	
/	10.12.14	Issue for Planning	JG	

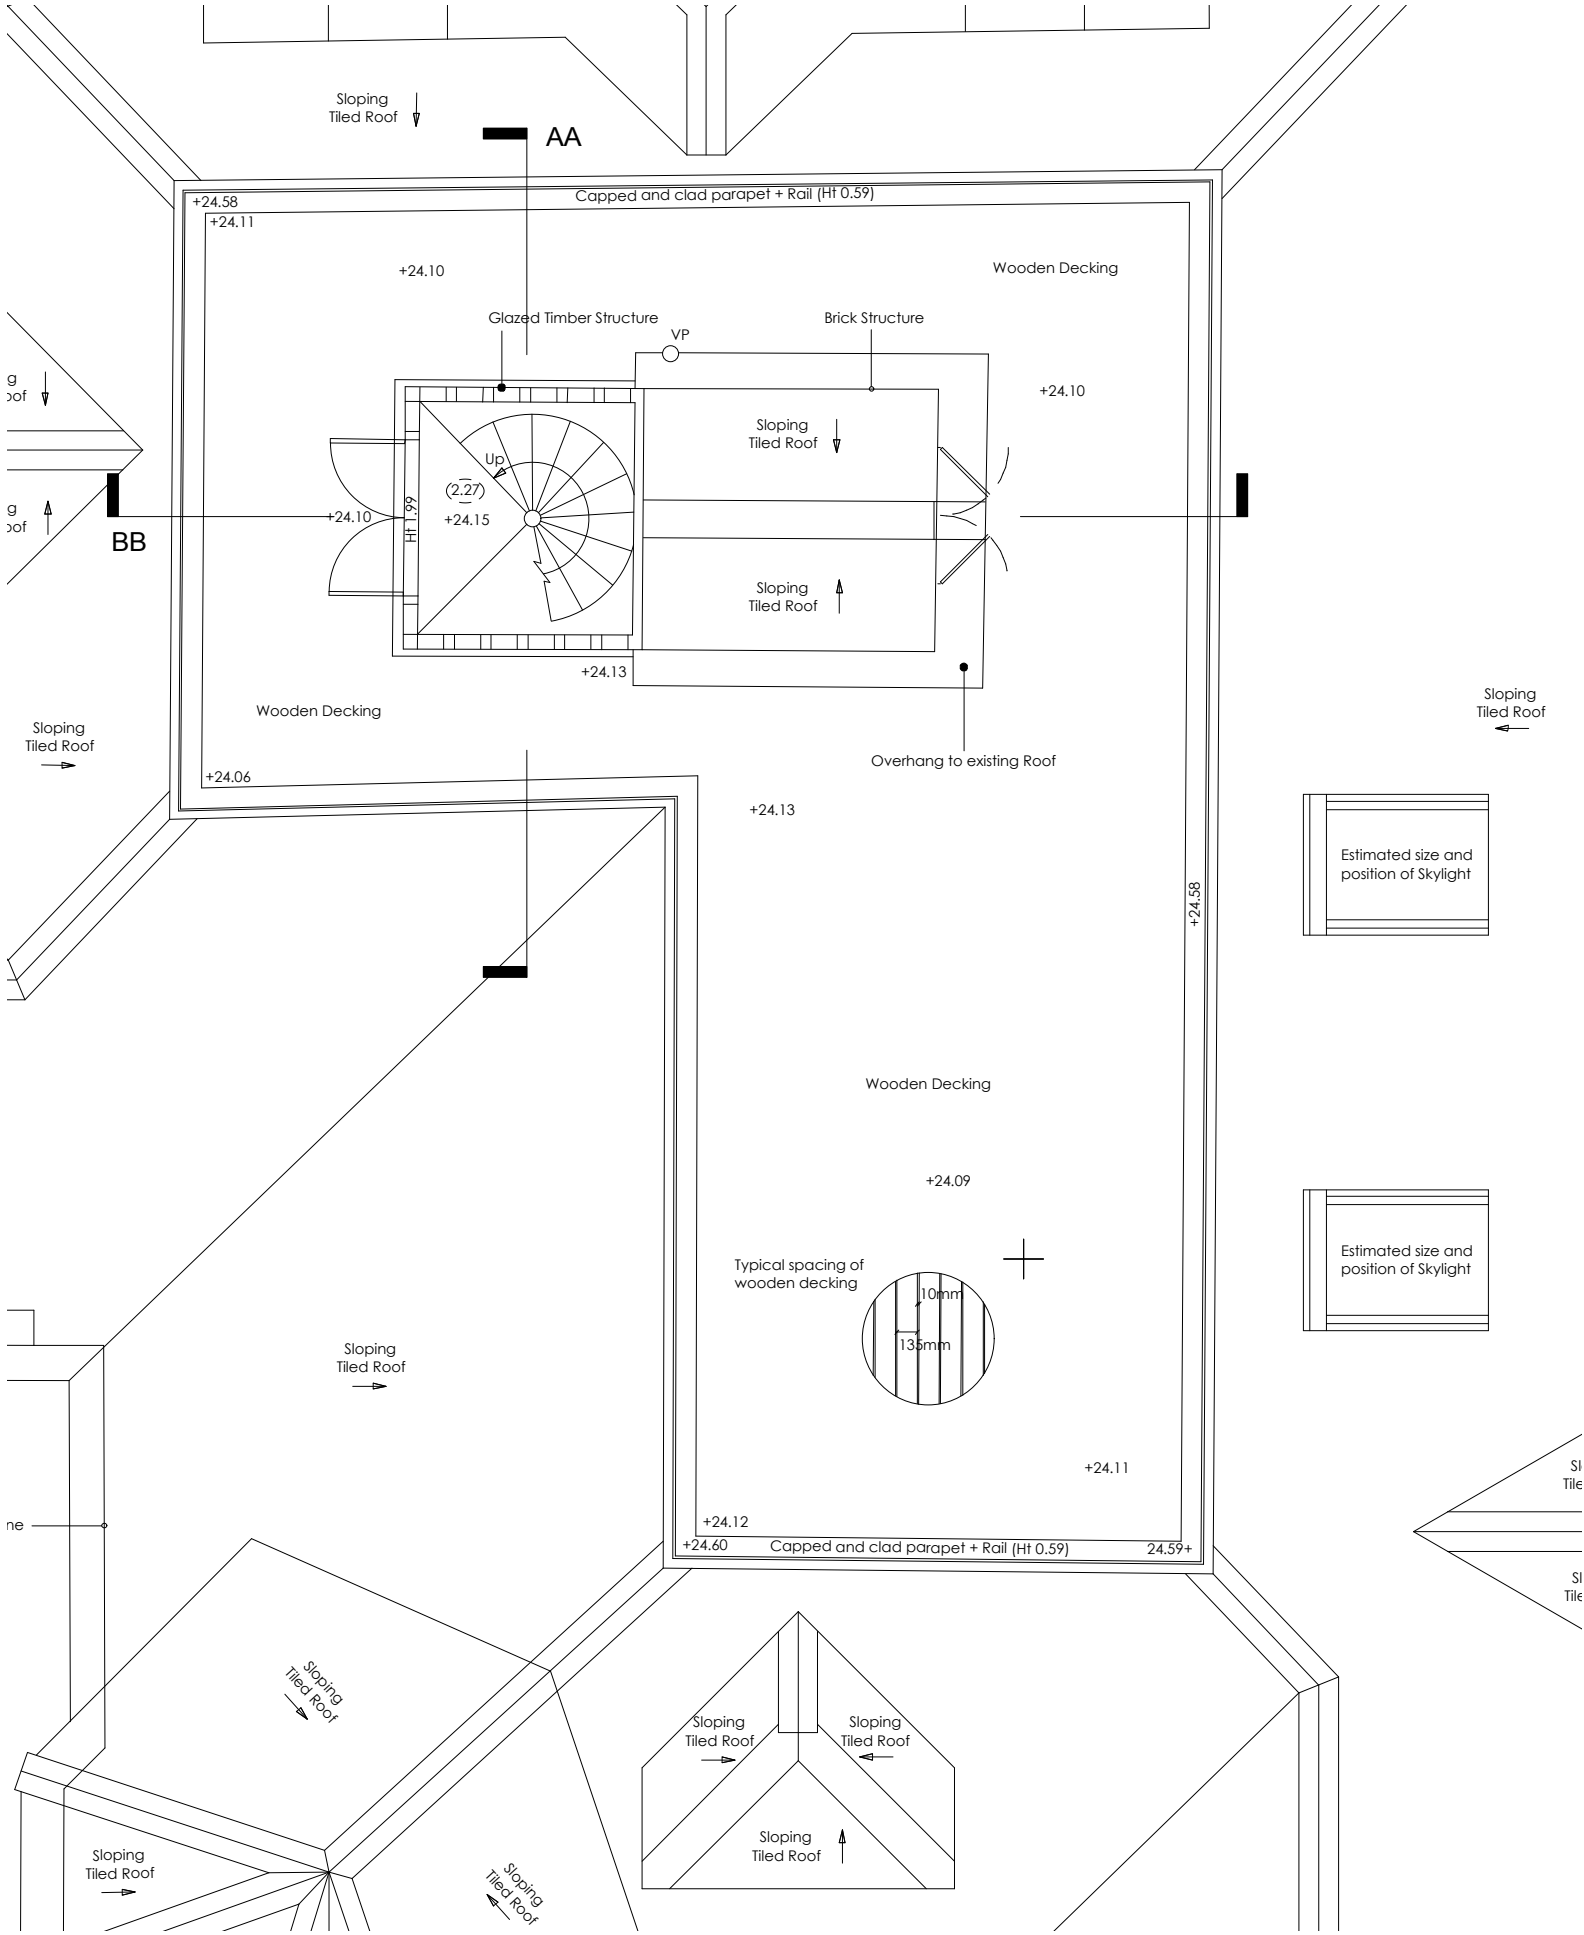

Studio Glyn

5 Glenloch Road
London NW3 4BX

t: 020 7483 3551 Mob 07979690074
e: jo@studioglyn.co.uk

client

Patricia Orwell

project

**71G Fitzjohn's Avenue
London, NW3 6PD**

drawing title

Existing Roof Terrace Plan

status

PLANNING

date created

07.11.2014

scale

1:50@A3

drawn by

JG

drawing no.

010-DWG-003


revision

/


Datum Reference Line 18.00m

- Do not scale this drawing.
- All dimensions and levels to be checked on site.
- Discrepancies to be reported to Studio Glyn Ltd.
before proceeding.
- If in any doubt about information on this drawing
contact Studio Glyn Ltd.


Revisions				
No	Date	Note	Appr	
/	10.12.14	Issue for Planning	JG	

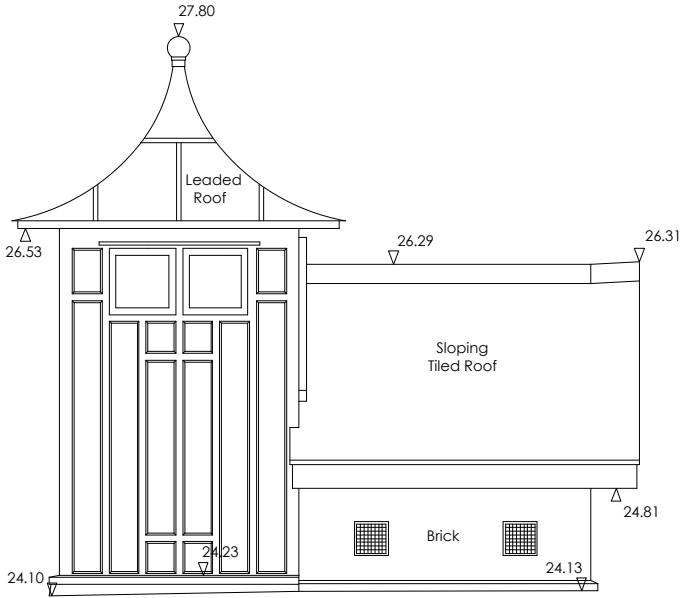


01 North West Facing Elevation

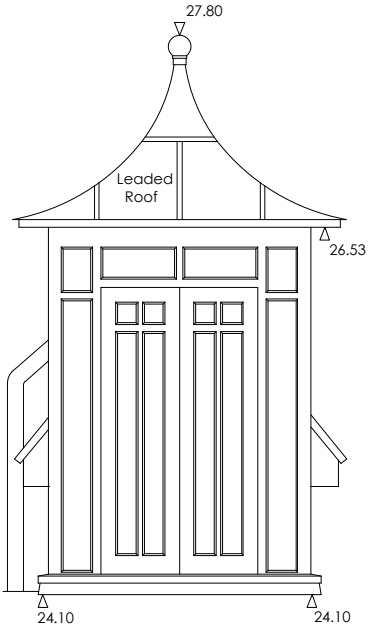

02 South West Facing Elevation

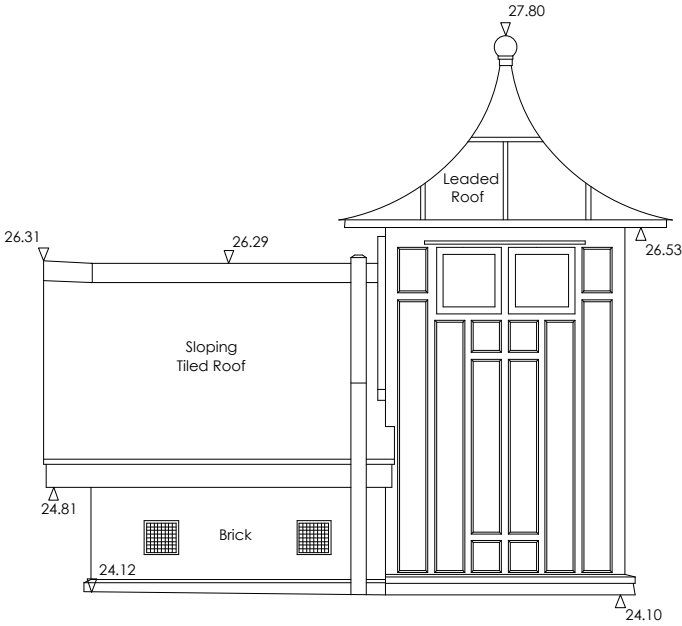

03 South East Facing Elevation

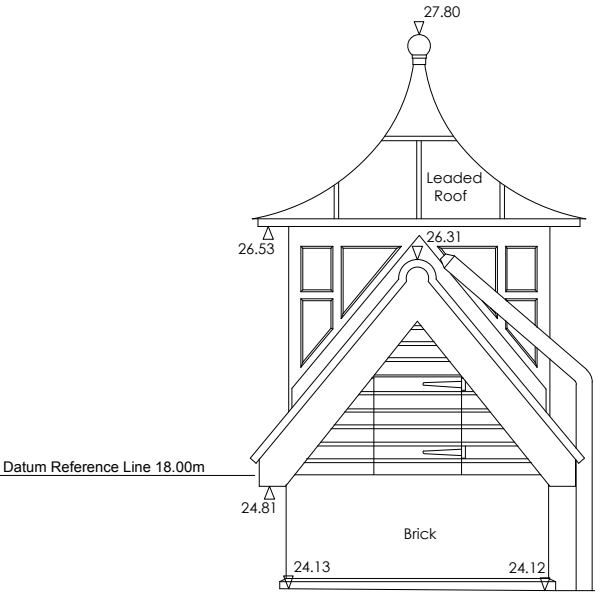

04 North East Facing Elevation



Studio Glyn
5 Glenloch Road
London NW3 4BX
t: 020 7483 3551 Mob 07979690074
e: jo@studioglyn.co.uk

client
Patricia Orwell

project
**71G Fitzjohn's Avenue
London, NW3 6PD**

drawing title
**Existing Roof
Conservatory Elevations**

status
PLANNING

scale
1:50@A3


drawing no.	revision
010-DWG-004	/

- Do not scale this drawing.
- All dimensions and levels to be checked on site.
- Discrepancies to be reported to Studio Glyn Ltd.
before proceeding.
- If in any doubt about information on this drawing
contact Studio Glyn Ltd.

Revisions				
No	Date	Note		Appr
/	10.12.14	Issue for Planning		JG



01 North West Facing Elevation

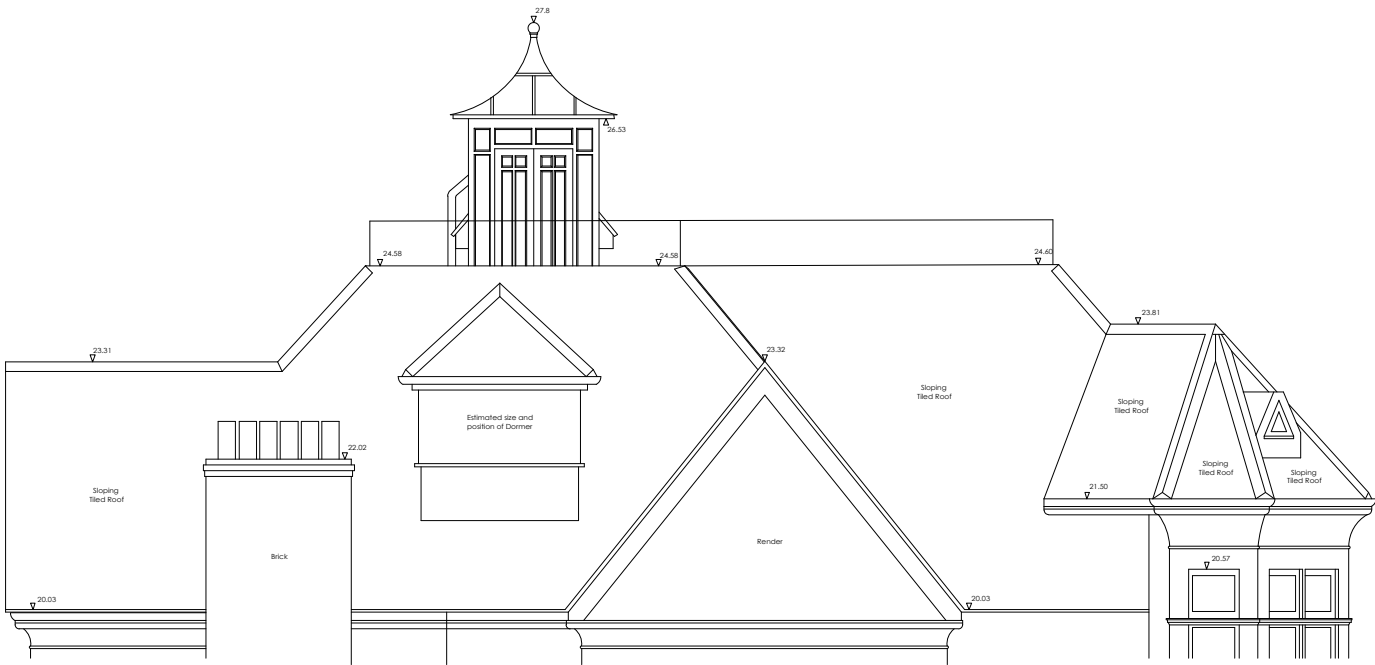

Datum Reference Line 18.00m

02 South West Facing Elevation

0 1 5m

Studio Glyn

5 Glenloch Road
London NW3 4BX

t: 020 7483 3551 Mob 07979690074
e: jo@studioglyn.co.uk

client

Patricia Orwell

project

71G Fitzjohn's Avenue
London, NW3 6PD

drawing title

Existing Roofscape Elevations

status

PLANNING

date created

07.11.2014

scale

1:100@A3

drawn by

JG

drawing no.


010-DWG-005

revision


/

- Do not scale this drawing.
- All dimensions and levels to be checked on site.
- Discrepancies to be reported to Studio Glyn Ltd.
before proceeding.
- If in any doubt about information on this drawing
contact Studio Glyn Ltd.


Revisions				
No	Date	Note	Appr	
/	10.12.14	Issue for Planning	JG	

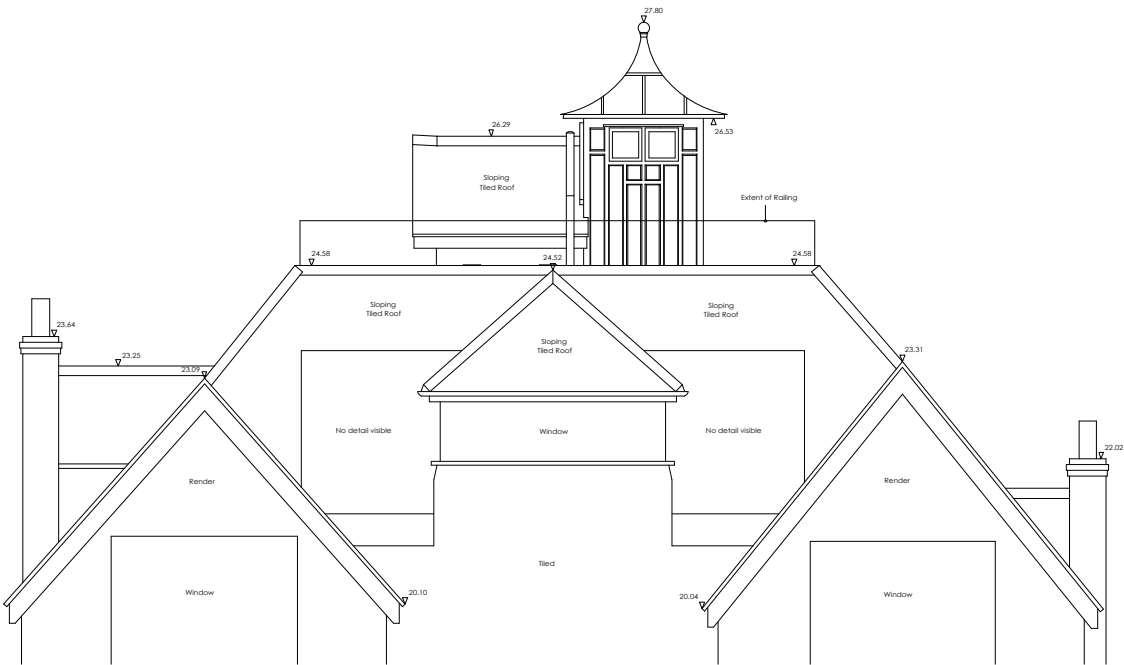

03 South East Facing Elevation

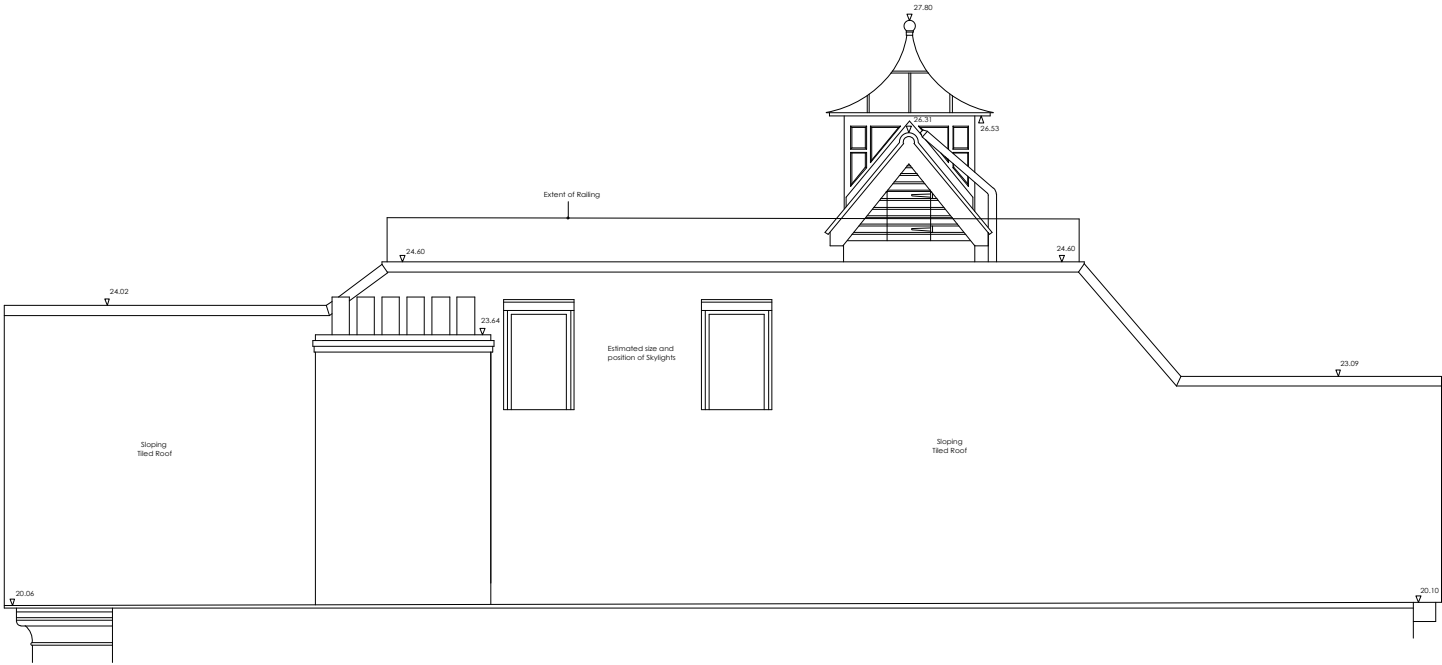

04 North East Facing Elevation

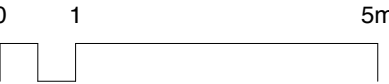

Studio Glyn
5 Glenloch Road
London NW3 4BX
t: 020 7483 3551 Mob 07979690074
e: jo@studioglyn.co.uk

client
Patricia Orwell

project
**71G Fitzjohn's Avenue
London, NW3 6PD**

drawing title
Existing Roofscape Elevations

status
PLANNING

date created
07.11.2014

scale
1:100@A3

drawn by
JG


drawing no.
010-DWG-006

revision
/


Datum Reference Line 18.00m

- Do not scale this drawing.
- All dimensions and levels to be checked on site.
- Discrepancies to be reported to Studio Glyn Ltd.
before proceeding.
- If in any doubt about information on this drawing
contact Studio Glyn Ltd.


Revisions				
No	Date	Note	Appr	
/	10.12.14	Issue for Planning	JG	

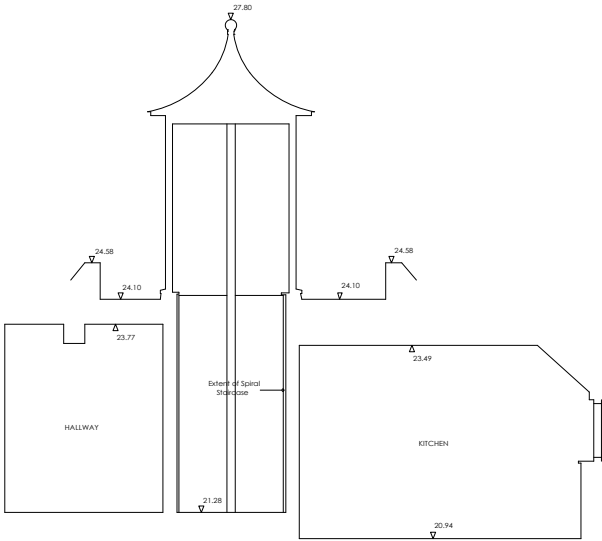


01 **Section AA**
Through Spiral Stair

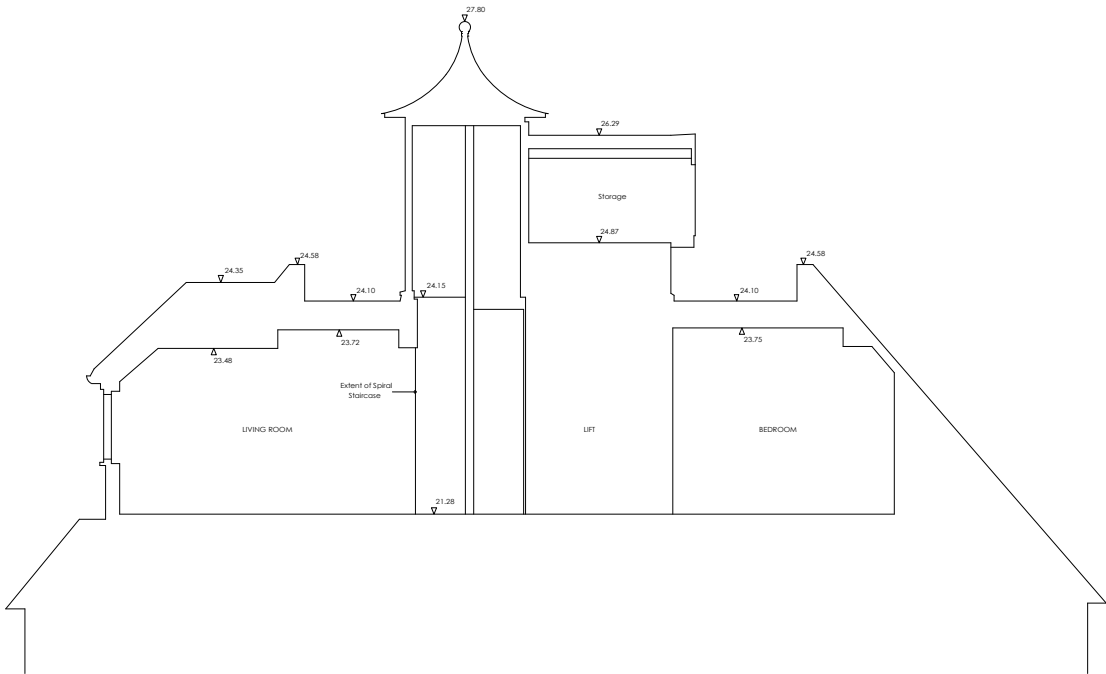

02 **Section BB**
Section Through Lift Overrun and Spiral Stair

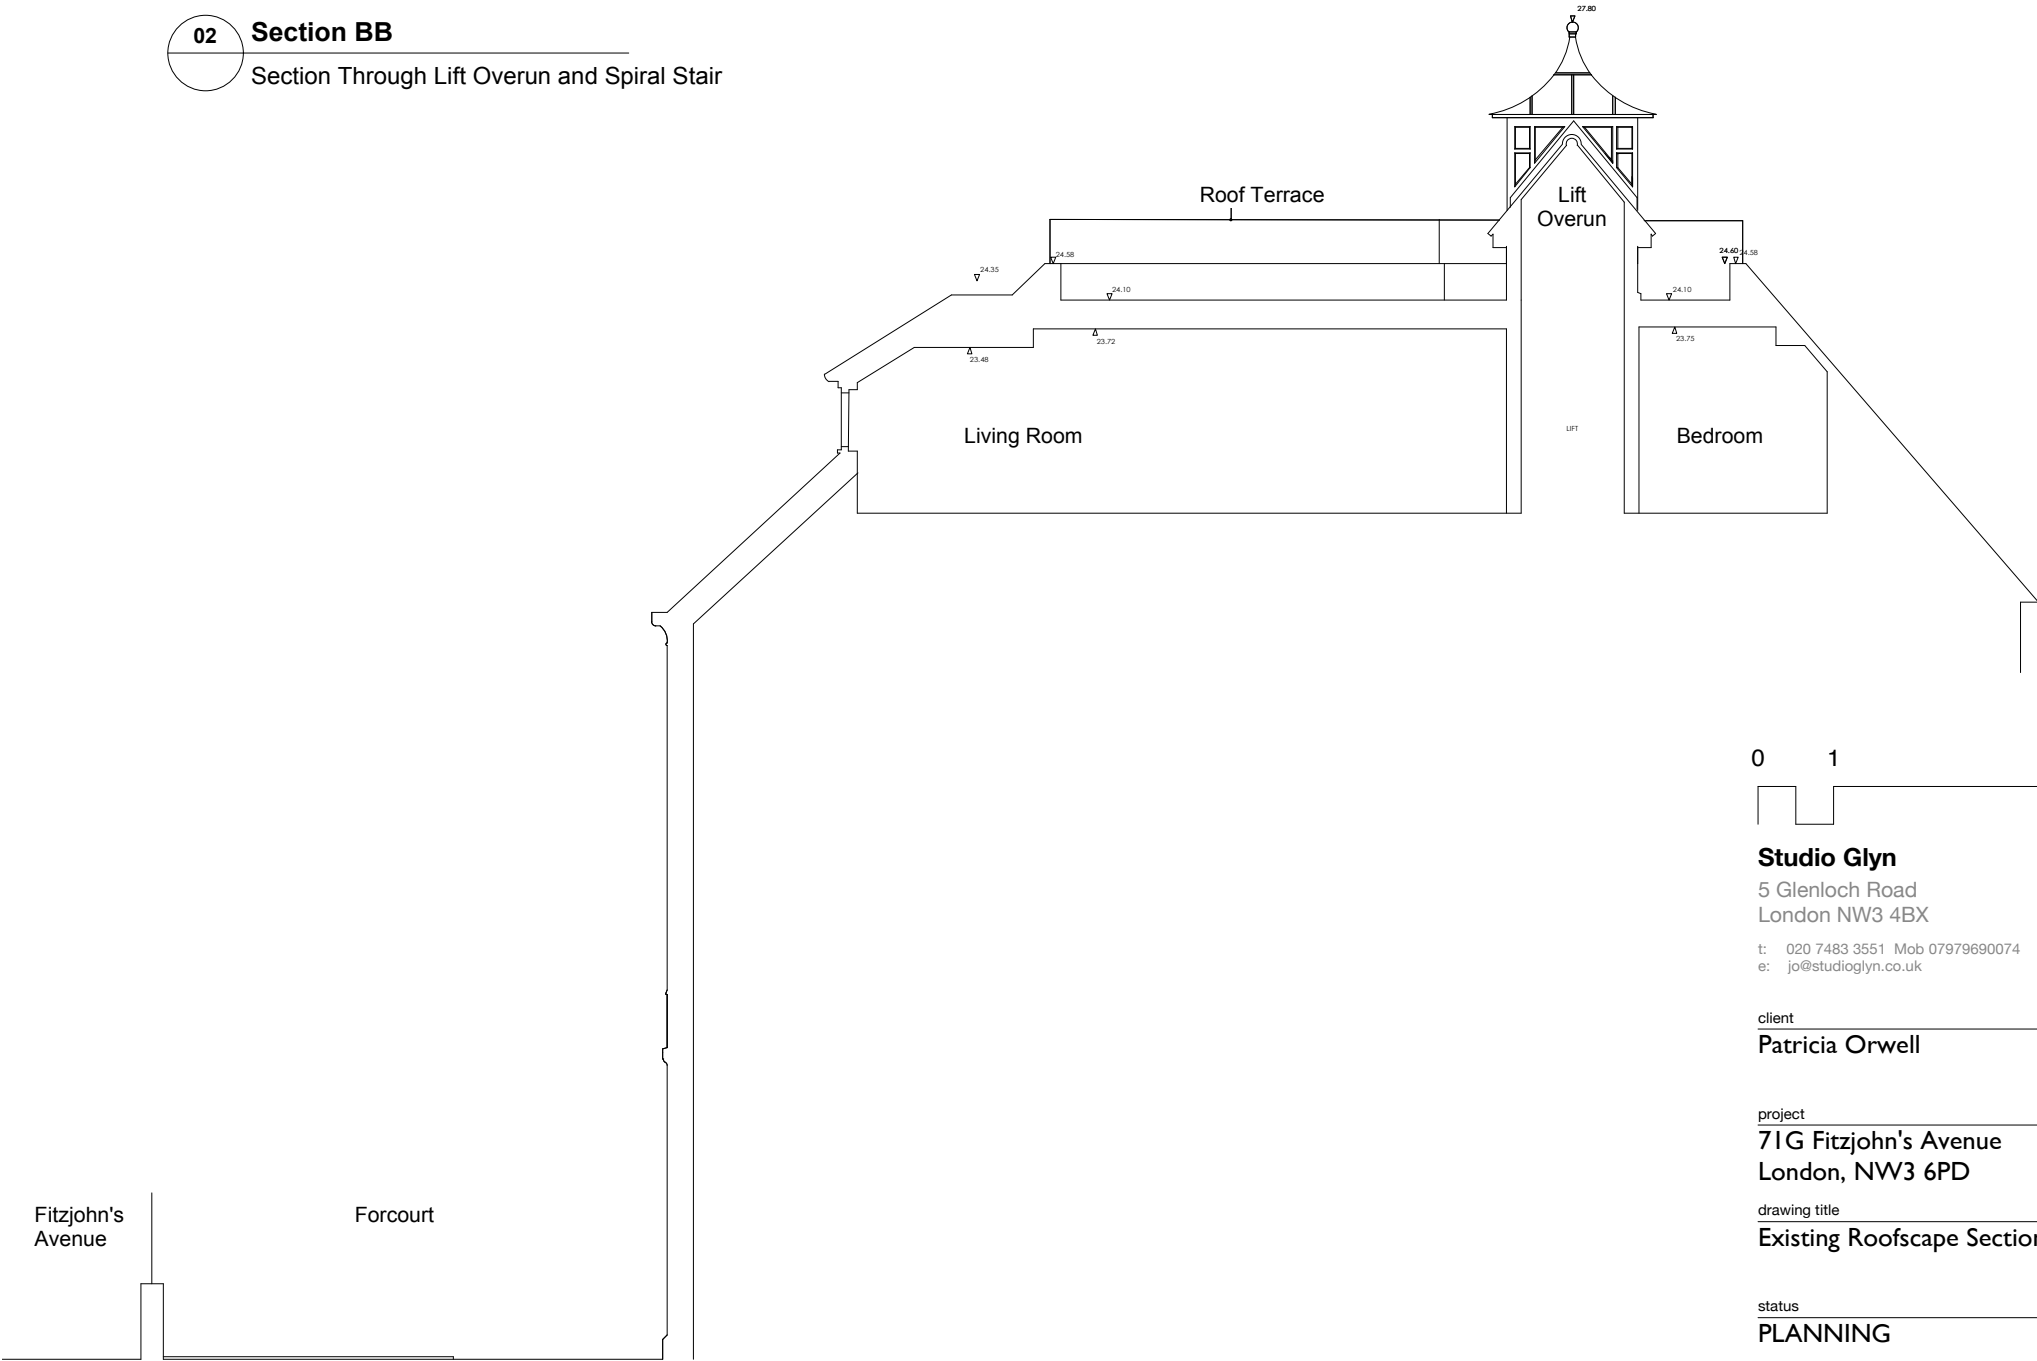

03 **Section CC**
Section Incorporating Street

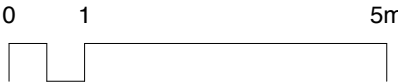

Studio Glyn
5 Glenloch Road
London NW3 4BX
t: 020 7483 3551 Mob 07979690074
e: jo@studioglyn.co.uk

client
Patricia Orwell

project
**71G Fitzjohn's Avenue
London, NW3 6PD**

drawing title
Existing Roofscape Sections

status
PLANNING

date created
07.11.2014

scale
1:100@A3

drawn by
JG

drawing no.	revision
010-DWG-007	/