


- Do not scale this drawing.
- All dimensions and levels to be checked on site.
- Discrepancies to be reported to Studio Glyn Ltd.
before proceeding.
- If in any doubt about information on this drawing
contact Studio Glyn Ltd.

Revisions				
No	Date	Note	Appr	
/	10.12.14	Issue for Planning	JG	

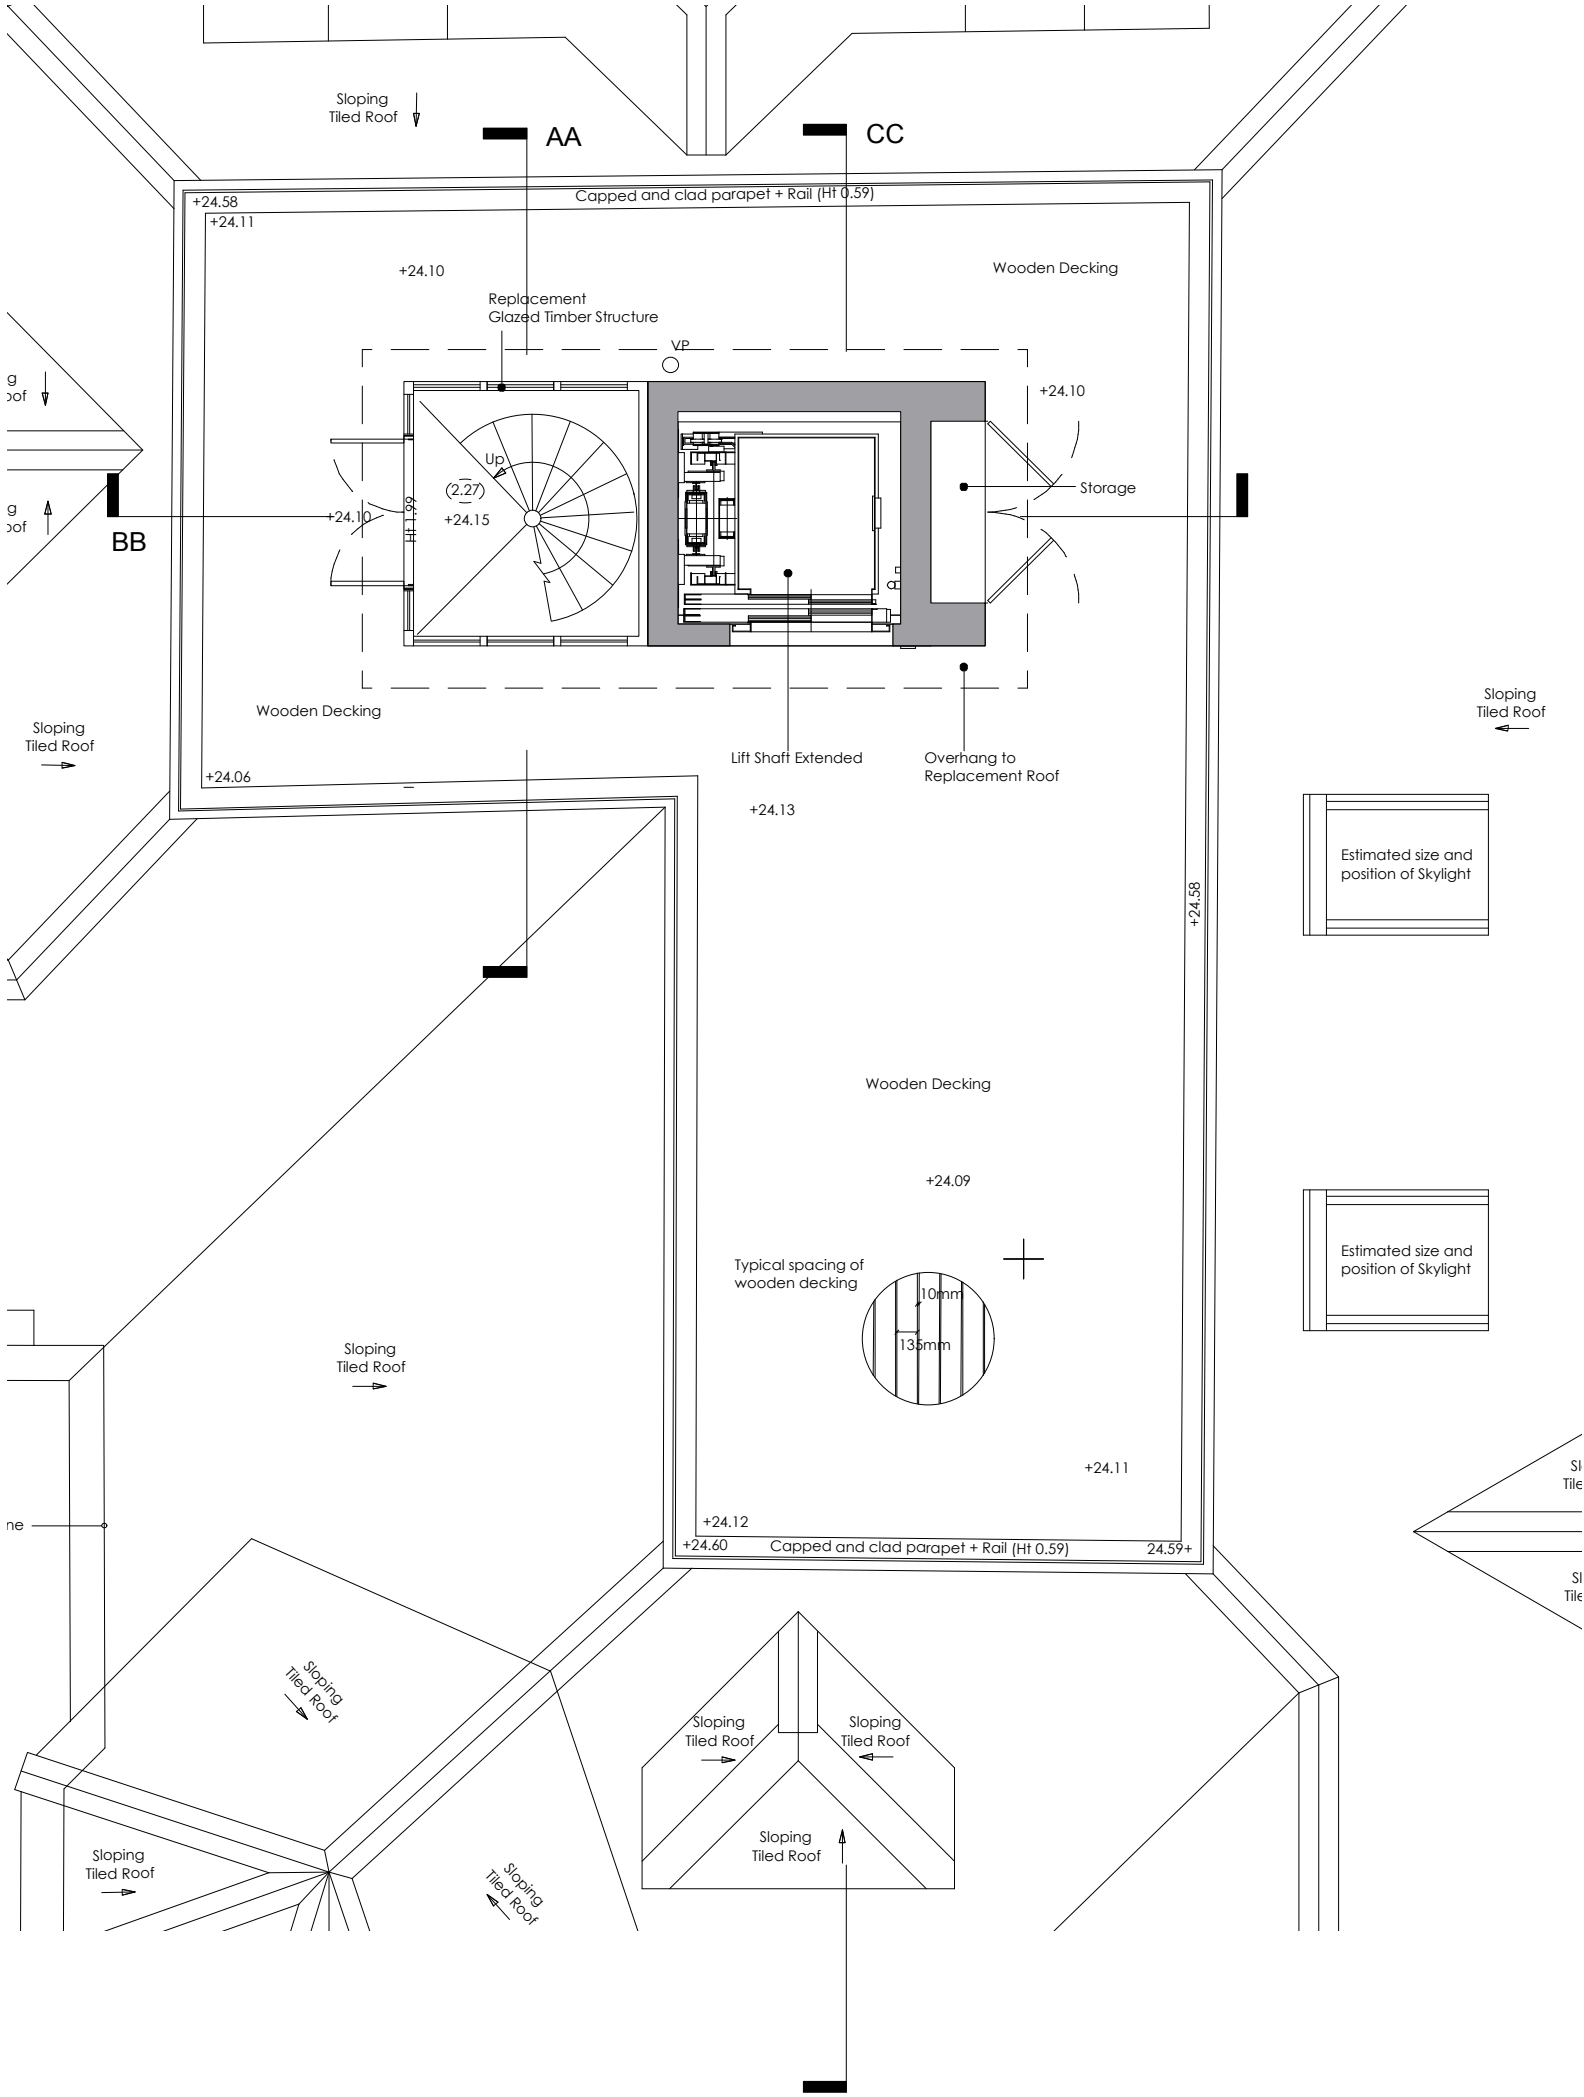

Studio Glyn
5 Glenloch Road
London NW3 4BX
t: 020 7483 3551 Mob 07979690074
e: jo@studioglyn.co.uk

client
Patricia Orwell

project
**71G Fitzjohn's Avenue
London, NW3 6PD**

drawing title
Proposed Roof Terrace Plan

status
PLANNING

date created
07.11.2014

scale
1:50@A3


drawn by
JG

drawing no.
010-DWG-100

revision
/

- Do not scale this drawing.
- All dimensions and levels to be checked on site.
- Discrepancies to be reported to Studio Glyn Ltd.
before proceeding.
- If in any doubt about information on this drawing
contact Studio Glyn Ltd.

Revisions				
No	Date	Note		Appr
/	10.12.14	Issue for Planning		JG

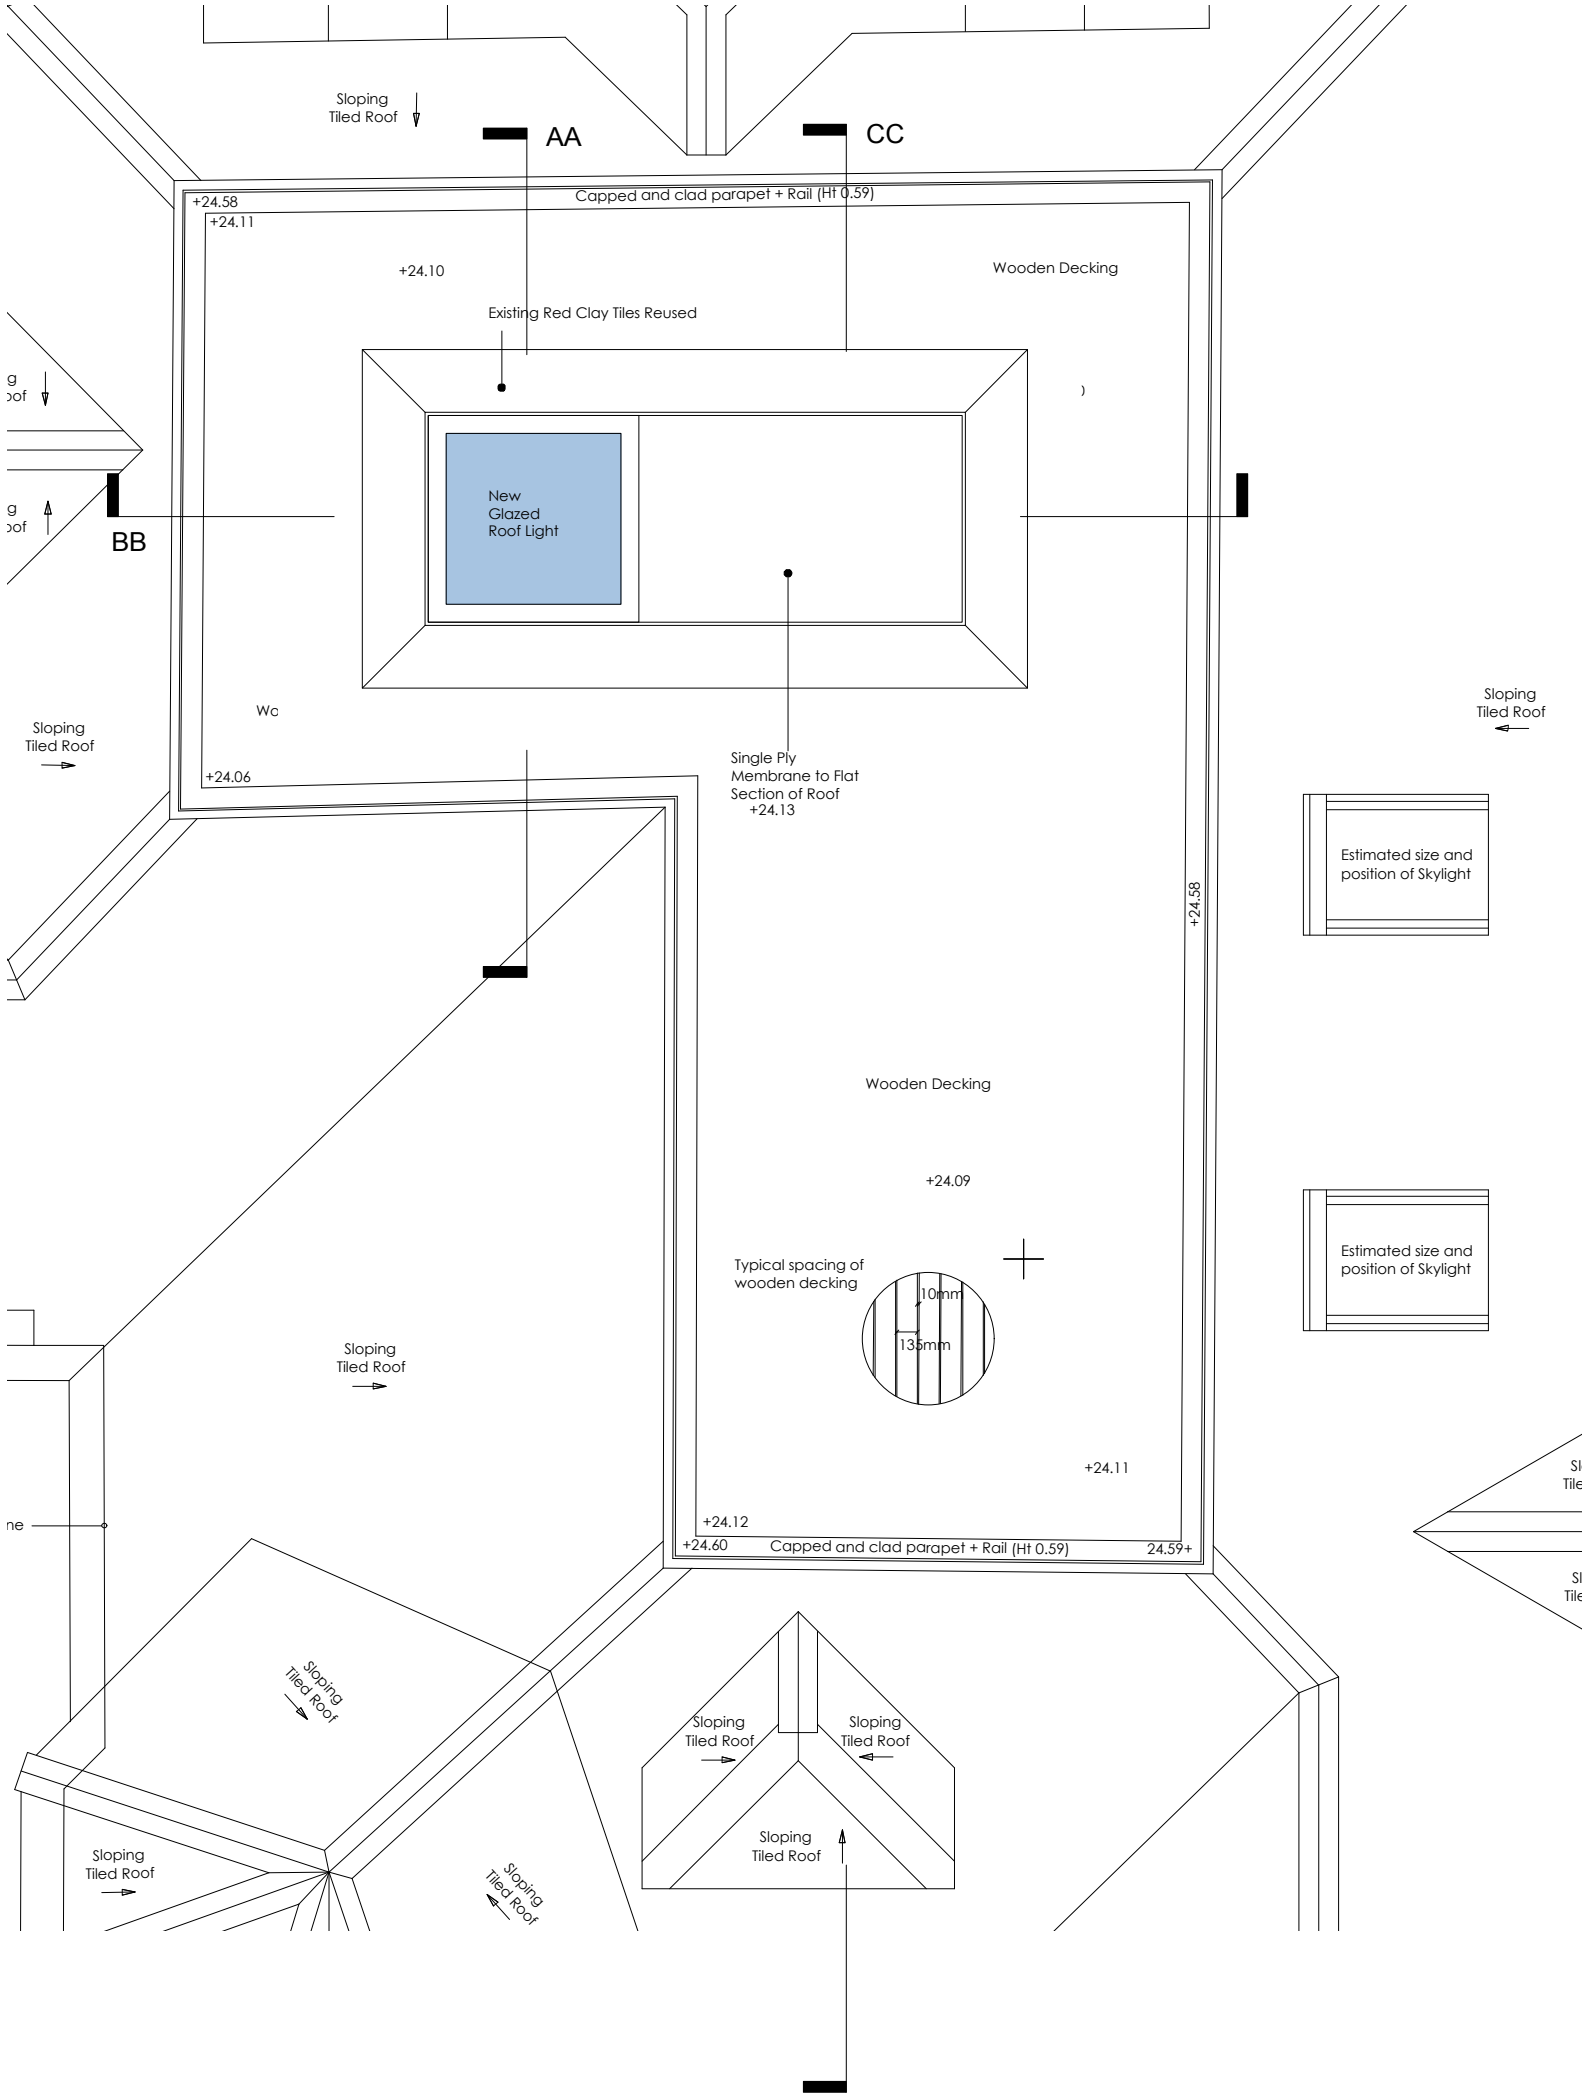

Studio Glyn

5 Glenloch Road
London NW3 4BX

t: 020 7483 3551 Mob 07979690074
e: jo@studioglyn.co.uk

client

Patricia Orwell

project

**71G Fitzjohn's Avenue
London, NW3 6PD**

drawing title

**Proposed Roof Terrace
Roof Plan**

status

PLANNING

date created

07.11.2014

scale

1:50@A3

drawn by

JG

drawing no.


010-DWG-101

revision


/

- Do not scale this drawing.
- All dimensions and levels to be checked on site.
- Discrepancies to be reported to Studio Glyn Ltd.
before proceeding.
- If in any doubt about information on this drawing
contact Studio Glyn Ltd.


Revisions				
No	Date	Note	Appr	
/	10.12.14	Issue for Planning	JG	

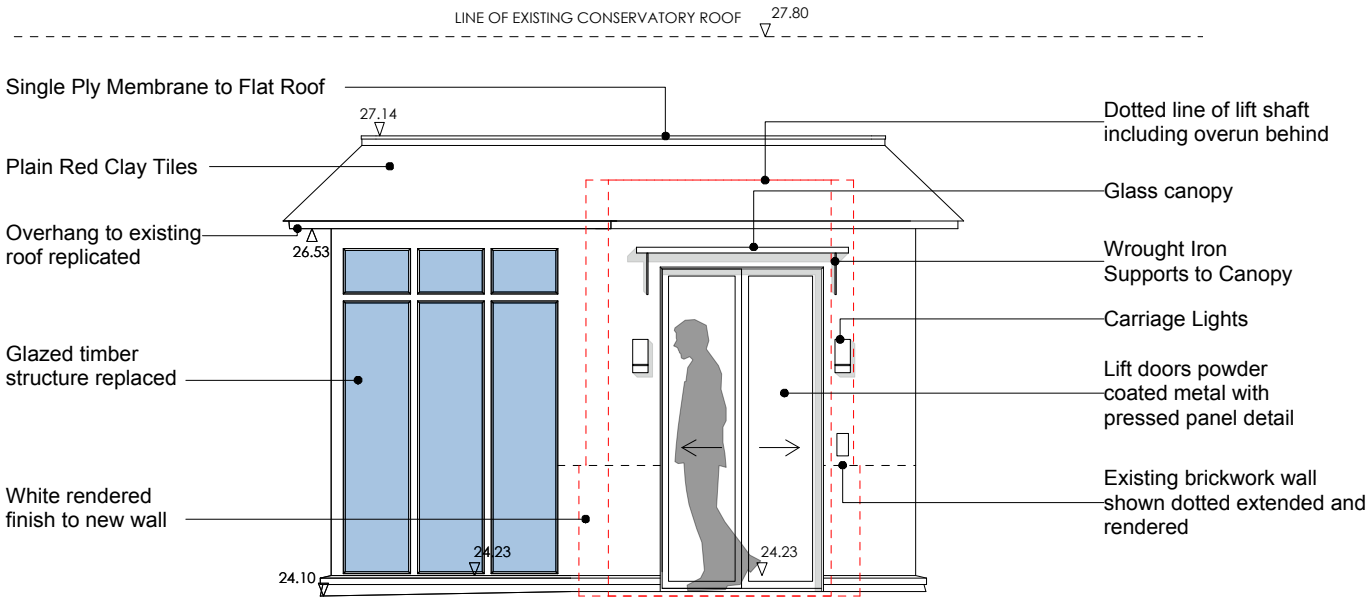


01 North West Facing Elevation

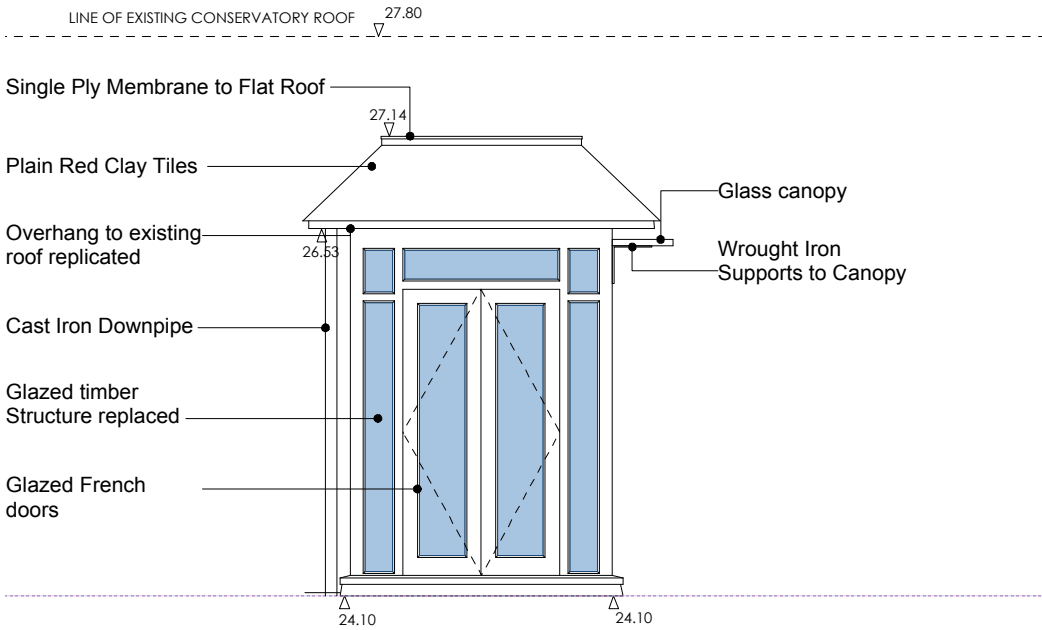

02 South West Facing Elevation

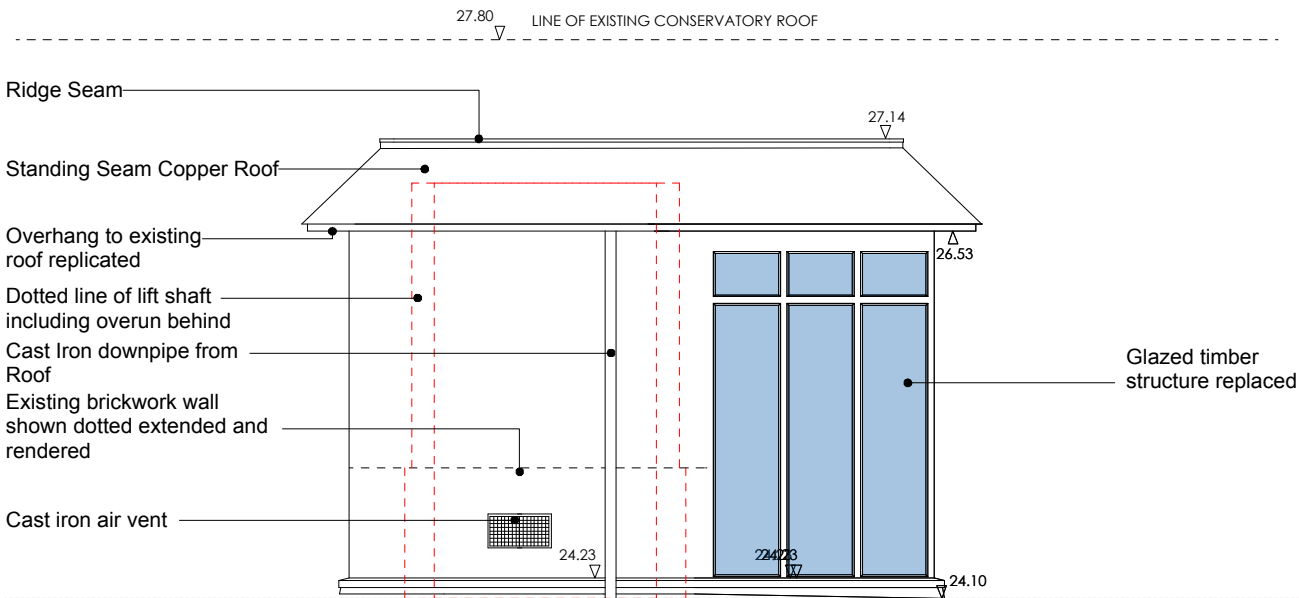

03 South East Facing Elevation

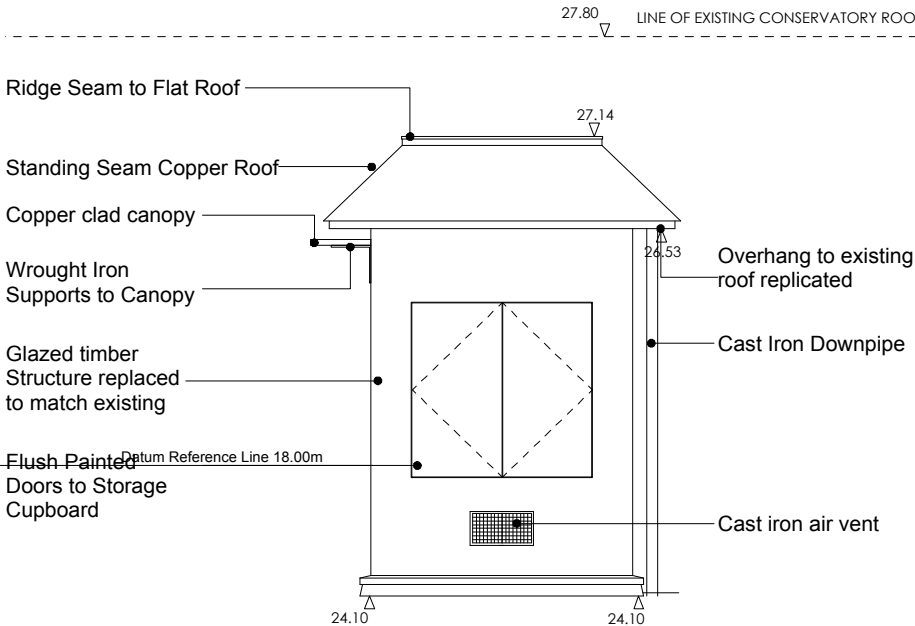

04 North East Facing Elevation



Studio Glyn

5 Glenloch Road
London NW3 4BX

t: 020 7483 3551 Mob 07979690074
e: jo@studioglyn.co.uk

client

Patricia Orwell

project

**71G Fitzjohn's Avenue
London, NW3 6PD**

drawing title

**Proposed Rooftop
Conservatory Elevations**

status

PLANNING

date created

07.11.2014

scale

1:50@A3

drawn by

JG

drawing no.

010-DWG-102

revision


/

- Do not scale this drawing.
- All dimensions and levels to be checked on site.
- Discrepancies to be reported to Studio Glyn Ltd.
before proceeding.
- If in any doubt about information on this drawing
contact Studio Glyn Ltd.

Revisions				
No	Date	Note	Appr	
/	10.12.14	Issue for Planning	JG	



01 North West Facing Elevation

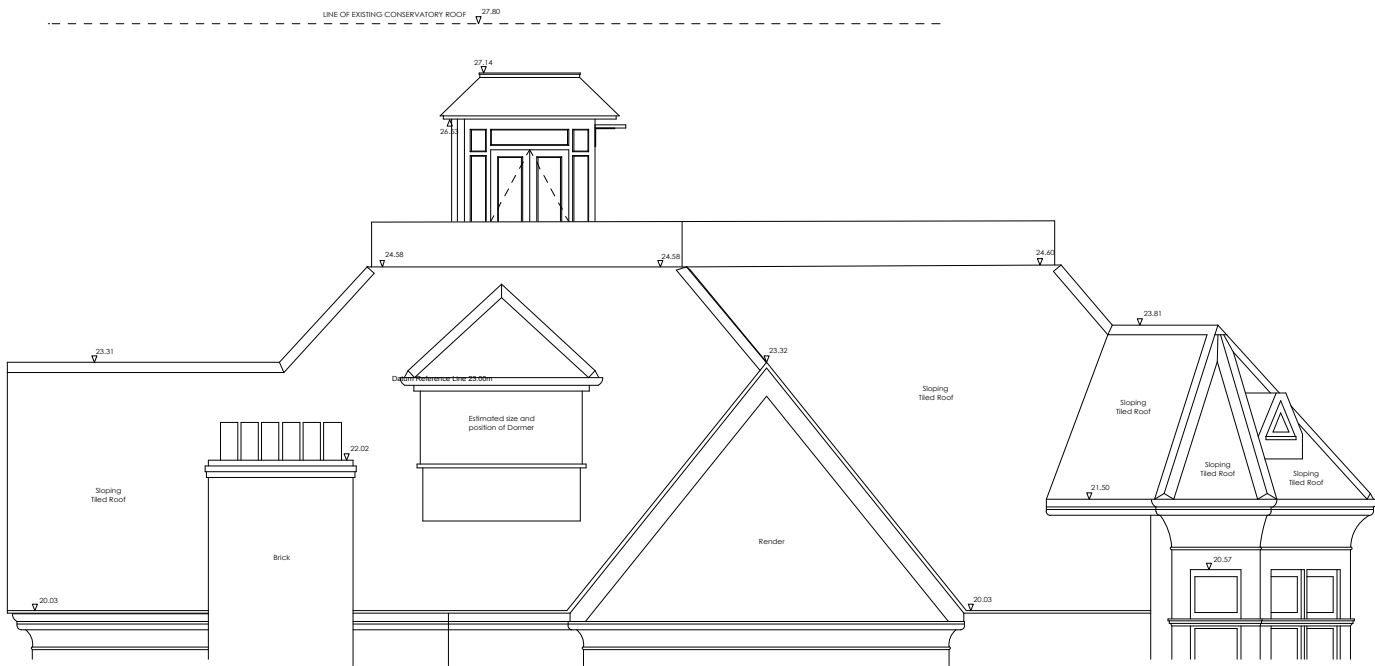

02 South West Facing Elevation

0 1 5m

Studio Glyn

5 Glenloch Road
London NW3 4BX

t: 020 7483 3551 Mob 07979690074
e: jo@studioglyn.co.uk

client

Patricia Orwell

project

71G Fitzjohn's Avenue
London, NW3 6PD

drawing title

Proposed Roofscape Elevations

status

PLANNING

date created

07.11.2014

scale

1:100@A3

drawn by

JG

drawing no.


010-DWG-103

revision


/

- Do not scale this drawing.
- All dimensions and levels to be checked on site.
- Discrepancies to be reported to Studio Glyn Ltd.
before proceeding.
- If in any doubt about information on this drawing
contact Studio Glyn Ltd.

Revisions				
No	Date	Note	Appr	
/	10.12.14	Issue for Planning	JG	

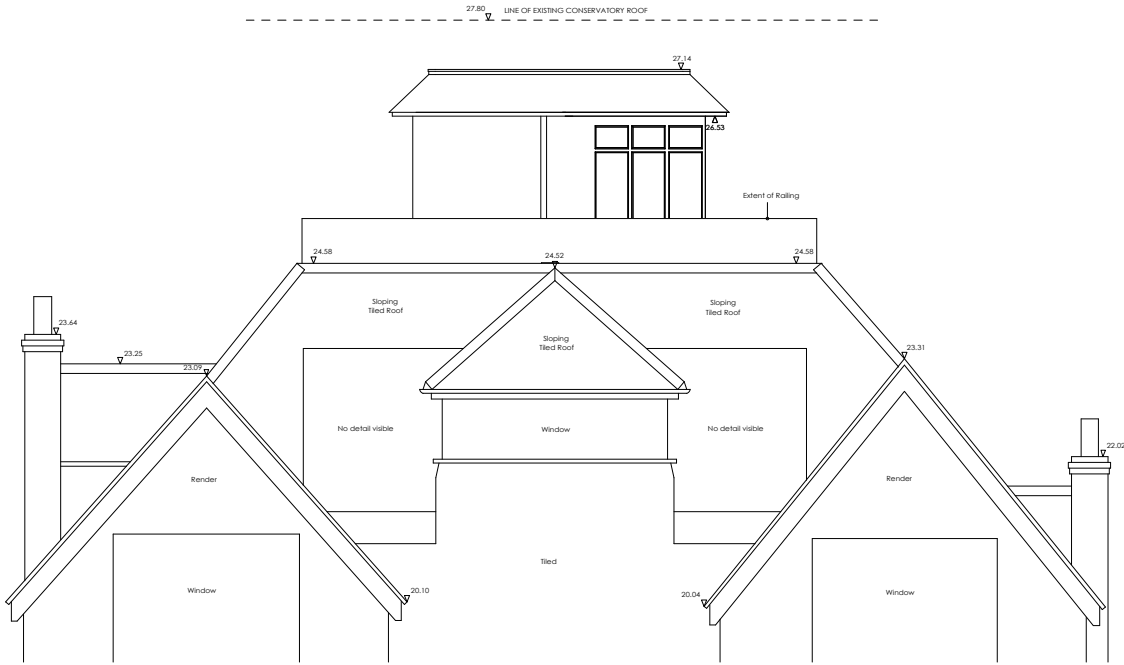


03 South East Facing Elevation

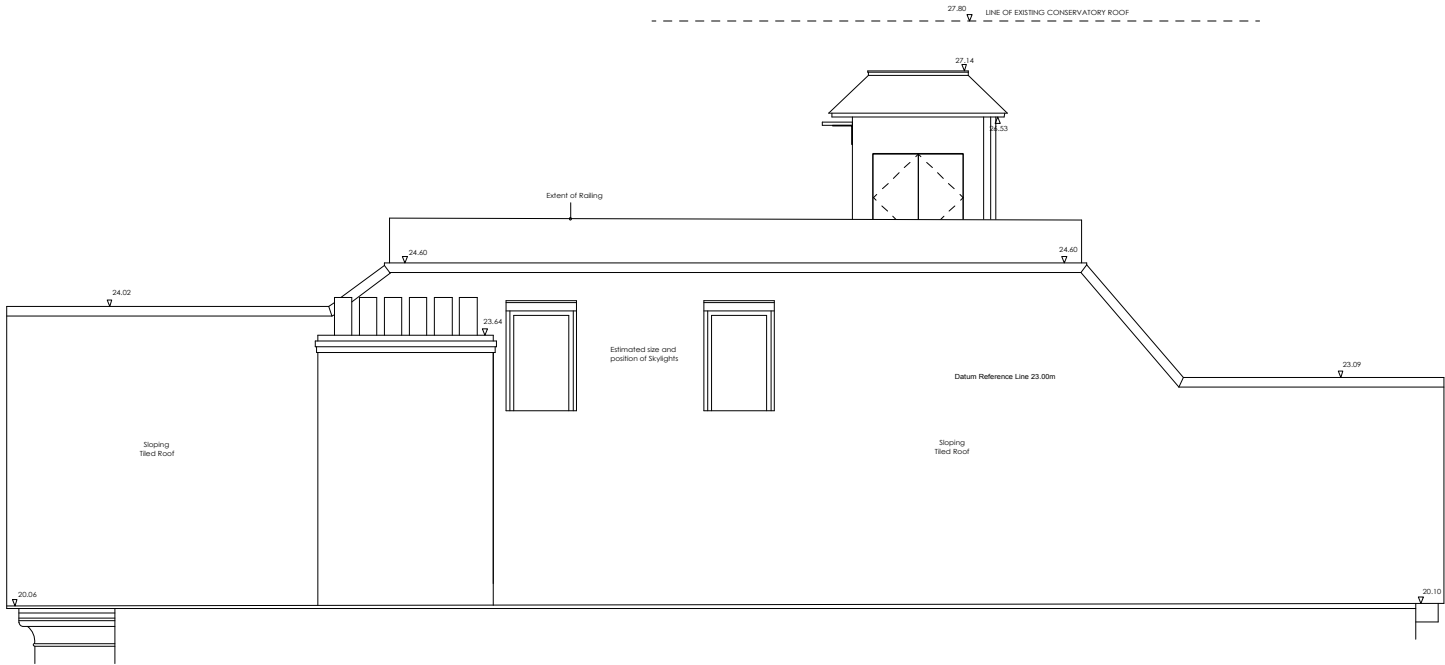

04 North East Facing Elevation

N.B. Copper Roofing in accordance with
guidance and recommendations of copper
association of Roofing

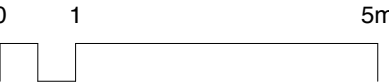

Studio Glyn
5 Glenloch Road
London NW3 4BX
t: 020 7483 3551 Mob 07979690074
e: jo@studioglyn.co.uk

client
Patricia Orwell

project
**71G Fitzjohn's Avenue
London, NW3 6PD**

drawing title
Proposed Roofscape Elevations

status
PLANNING


date created
07.11.2014

scale
1:100@A3


drawn by
JG

drawing no.	revision
010-DWG-104	/


Datum Reference Line 18.00m

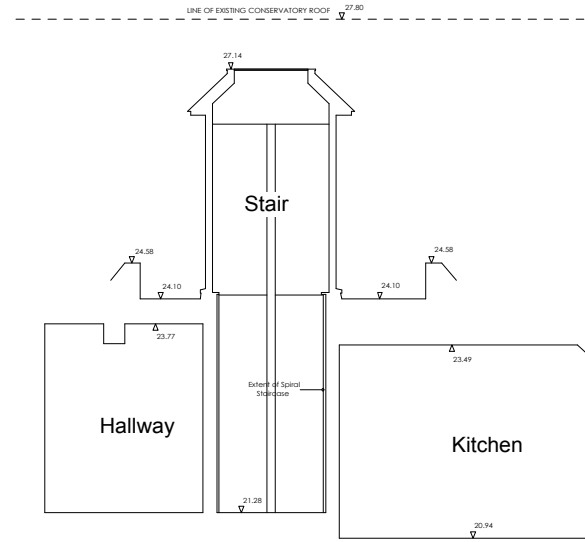

01 Section AA
Through Spiral Stair

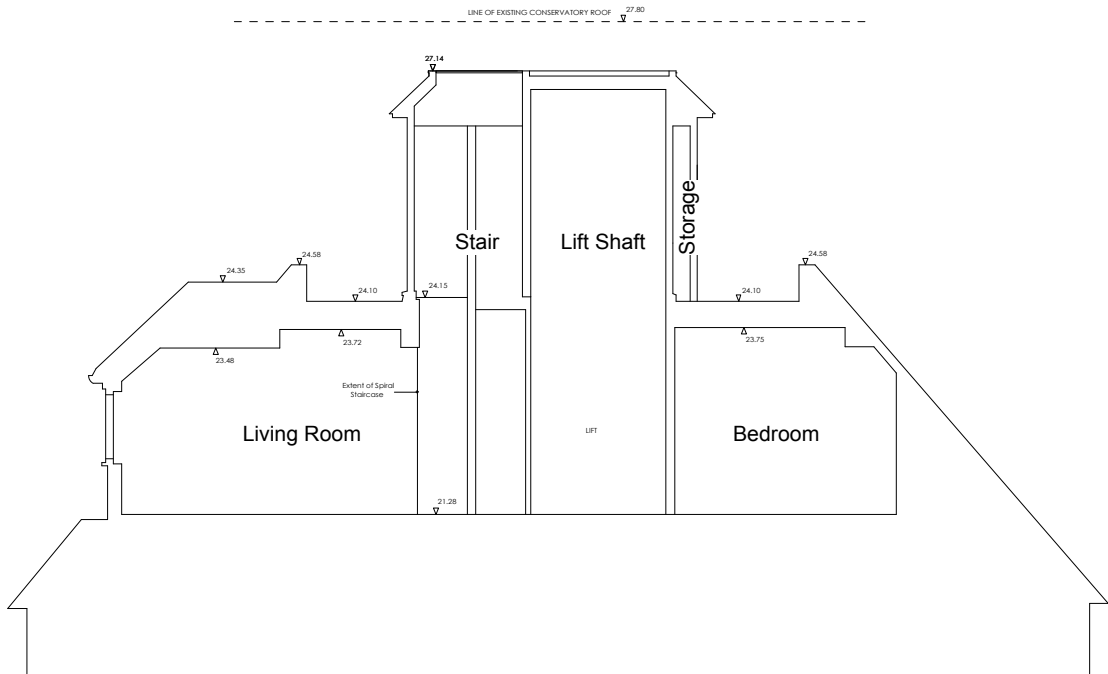

02 Section BB
Section Through Lift Overrun and Spiral Stair

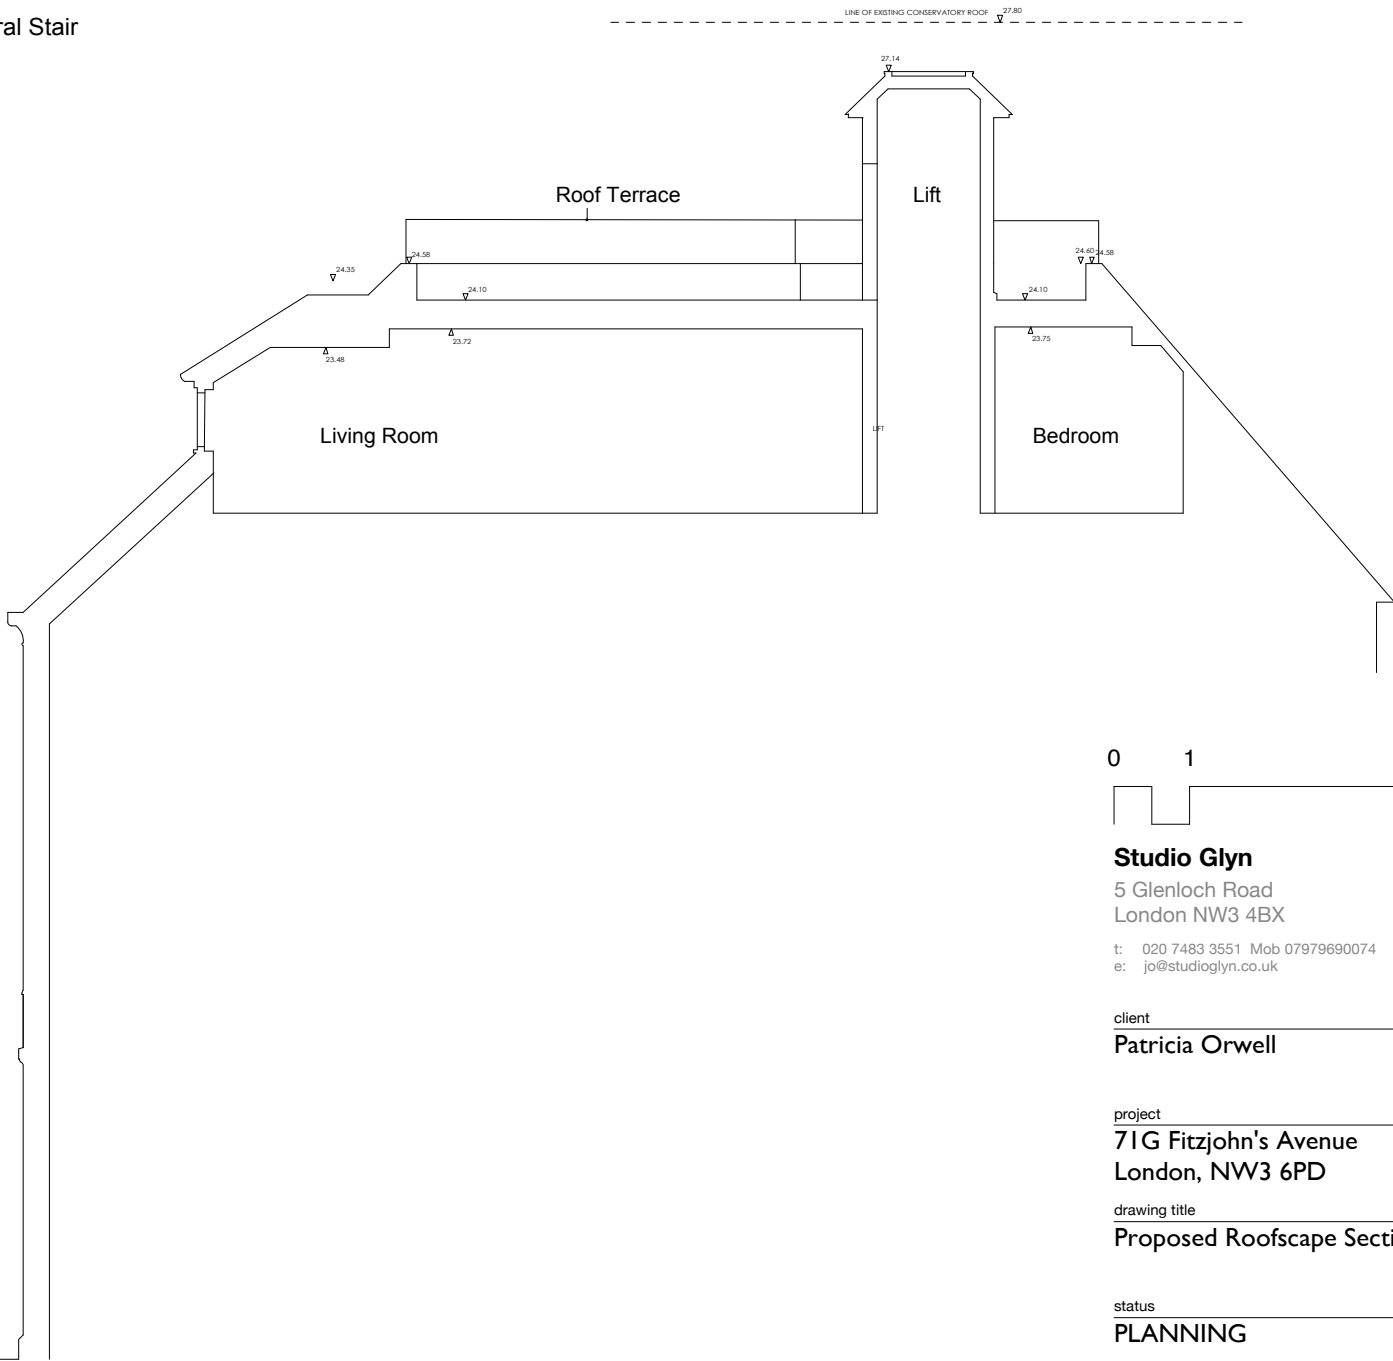


03 Section CC
Section Incorporating Street

© This drawing is the property of Studio Glyn Ltd.
No disclosure or copy of it may be made without
the written permission of Josephine Glyn.

- Do not scale this drawing.
- All dimensions and levels to be checked on site.
- Discrepancies to be reported to Studio Glyn Ltd.
before proceeding.
- If in any doubt about information on this drawing
contact Studio Glyn Ltd.

Revisions				
No	Date	Note	Appr	
/	10.12.14	Issue for Planning	JG	

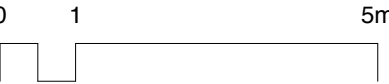

Studio Glyn
5 Glenloch Road
London NW3 4BX
t: 020 7483 3551 Mob 07979690074
e: jo@studioglyn.co.uk

client
Patricia Orwell

project
**71G Fitzjohn's Avenue
London, NW3 6PD**

drawing title
Proposed Roofscape Sections

status
PLANNING

date created
07.11.2014

scale
1:100@A3

drawn by
JG

drawing no.	revision
010-DWG-105	/