


EXISTING LOWER GROUND FLOOR PLAN

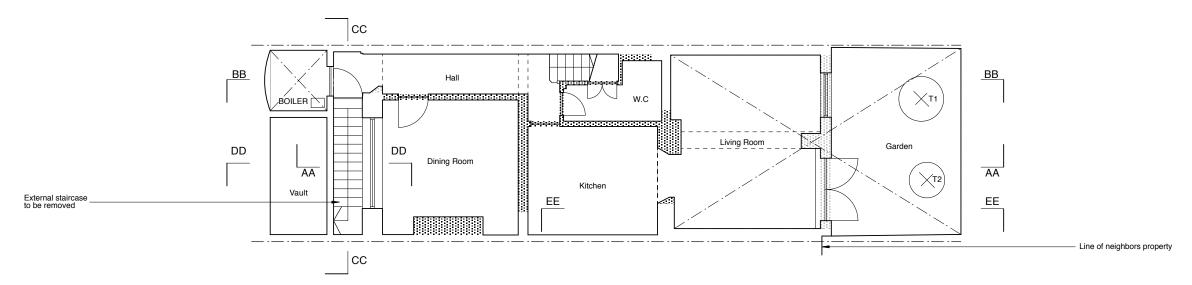


PROPOSED LOWER GROUND FLOOR PLAN

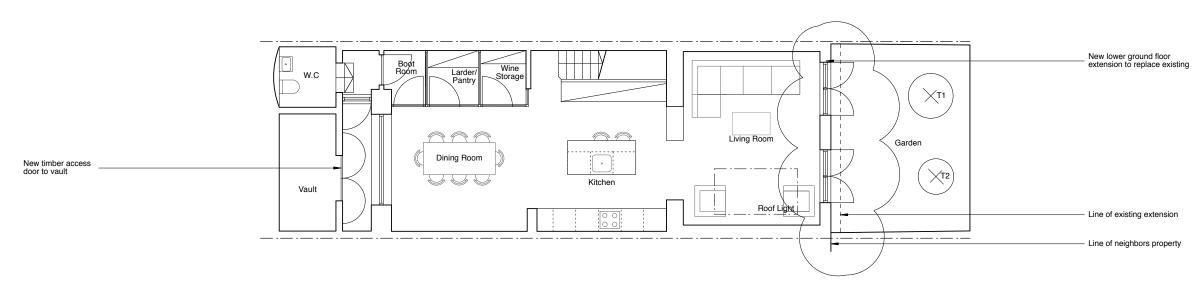

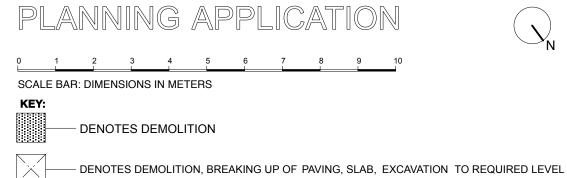




EXISTING GROUND FLOOR PLAN

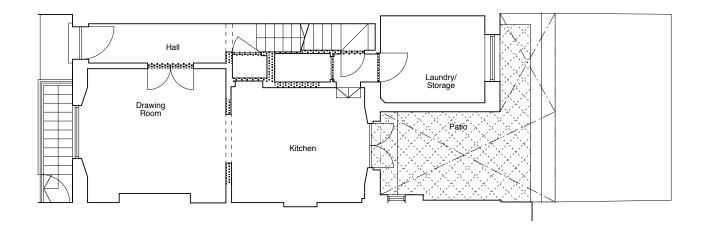

PROPOSED GROUND FLOOR PLAN

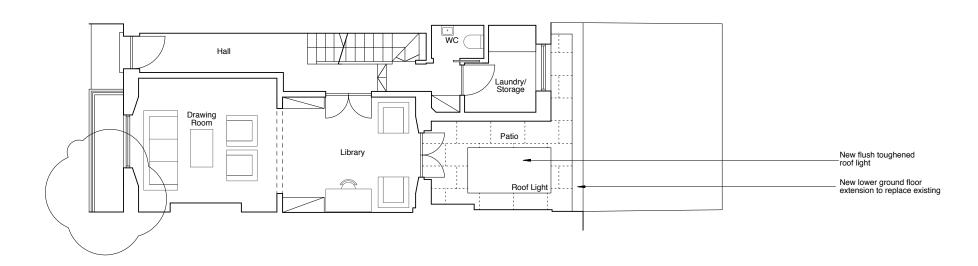



PATRICK LEWIS ARCHITECTS Ltd


o not scale, use figured dimensions only.

All dimensions to be verified on site prior to the commencement of any work or the production of any shop drawing.

This drawing to be read in conjunction with all related Architect's and Engineer's drawings and any other relevant information.

This drawing is only for the purposes of construction if stamped accordingly.


PROJECT
6 EDIS STREET LONDON NW1 8LG
DRAWING TITLE
EXISTING AND PROPOSED GROUND FLOOR PLANS

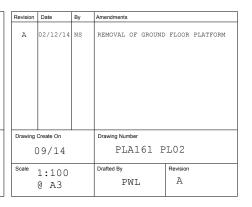


PLANNING APPLICATION 1 2 3 4 5 6 7 8 9 10 SCALE BAR: DIMENSIONS IN METERS KEY: DENOTES DEMOLITION DENOTES DEMOLITION OF EXISTING EXTENSION



EXISTING 1ST FLOOR PLAN

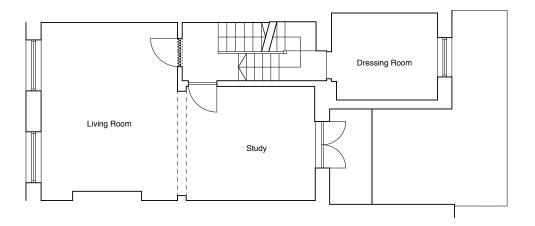

PROPOSED 1ST FLOOR PLAN

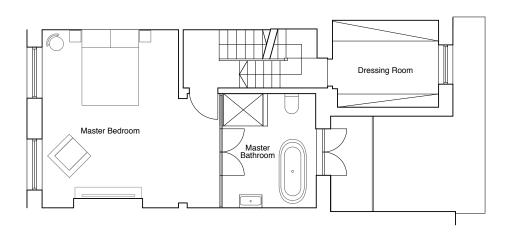



PATRICK LEWIS ARCHITECTS Ltd

Do not scale, use figured dimensions only.

All dimensions to be verified on site prior to the commencement of any work or the production of any shop drawing.

This drawing to be read in conjunction with all related Architect's and Engineer's drawings and any other relevant information.

This drawing is only for the purposes of construction if stamped accordingly.

PROJECT

6 EDIS STREET
LONDON
NW1 8LG

DRAWING TITLE

EXISTING AND PROPOSED 1ST FLOOR PLANS

		-,		
Drawing Create On		Drawing Number		
09/14		PLA161 PL03		
	1:100 @ A3		Drafted By PWL	Revision

PLANNING APPLICATION




KEY:


— DENOTES DEMOLITION



EXISTING 2ND FLOOR PLAN

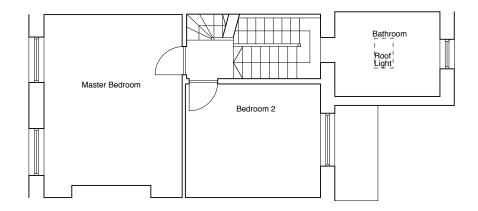

PROPOSED 2ND FLOOR PLAN

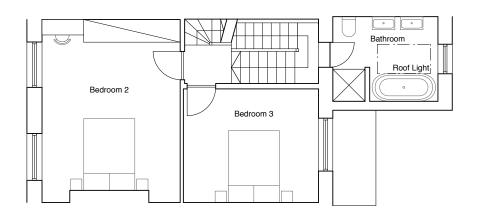



PATRICK LEWIS ARCHITECTS Ltd

Do not scale, use figured dimensions only.

All dimensions to be verified on site prior to the commencement of any work or the production of any shop drawing.

This drawing to be read in conjunction with all related Architect's and Engineer's drawings and any other relevant information.


This drawing is only for the purposes of construction if stamped accordingly.

PROJECT

6 EDIS STREET
LONDON
NW1 8LG


DRAWING TITLE

EXISTING AND PROPOSED 2ND FLOOR PLANS

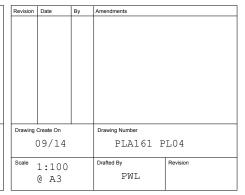

PLANNING APPLICATION




 






EXISTING 3RD FLOOR PLAN

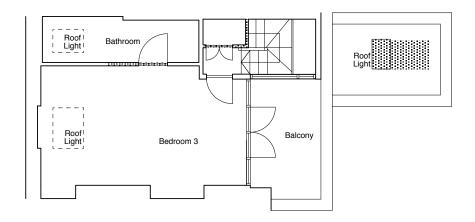

PROPOSED 3RD FLOOR PLAN

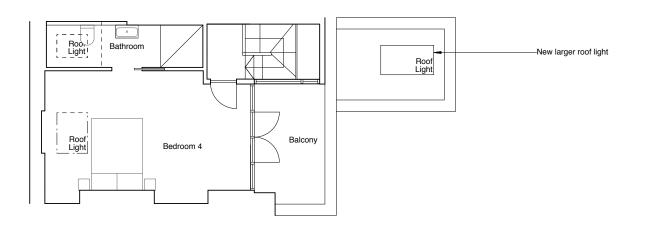




All dimensions to be verified on site prior to the commencement of any work or the production of any shop drawing.

This drawing to be read in conjunction with all related Architect's and Engineer's drawings and any other relevant information.

This drawing is only for the purposes of construction if stamped accordingly.




Revision	Date	Ву	Amendments	
Drawing Create On 09/14		Drawing Number		
		PLA161 P	L05	
	1:100 @ A3		Drafted By	Revision

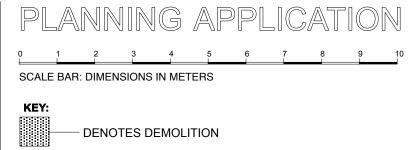




EXISTING ROOF PLAN

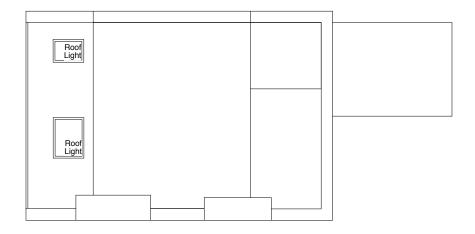

PROPOSED ROOF PLAN

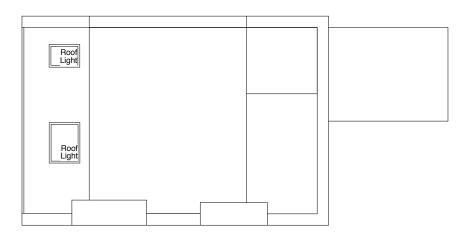

102 WESTBOURNE STUDIOS 242 Acklam Road LONDON W10 5JJ

PATRICK LEWIS ARCHITECTS Ltd

Do not scale, use figured dimensions only.

All dimensions to be verified on site prior to the commencement of any work or the production of any shop drawing.

This drawing to be read in conjunction with all related Architect's and Engineer's drawings and any other relevant information.

This drawing is only for the purposes of construction if stamped accordingly.

PROJECT

6 EDIS STREET LONDON NW1 8LG

DRAWING TITLE

EXISTING AND PROPOSED ROOF PLANS


	Revision	Date	ву	Amenaments	
	Drawing Create On 0 9 / 1 4		Drawing Number		
			PLA161 P	L06	
	Scale	1:100		Drafted By	Revision
		@ A3		PWL	


PLANNING APPLICATION







EXISTING SECTION AA PROPOSED SECTION AA

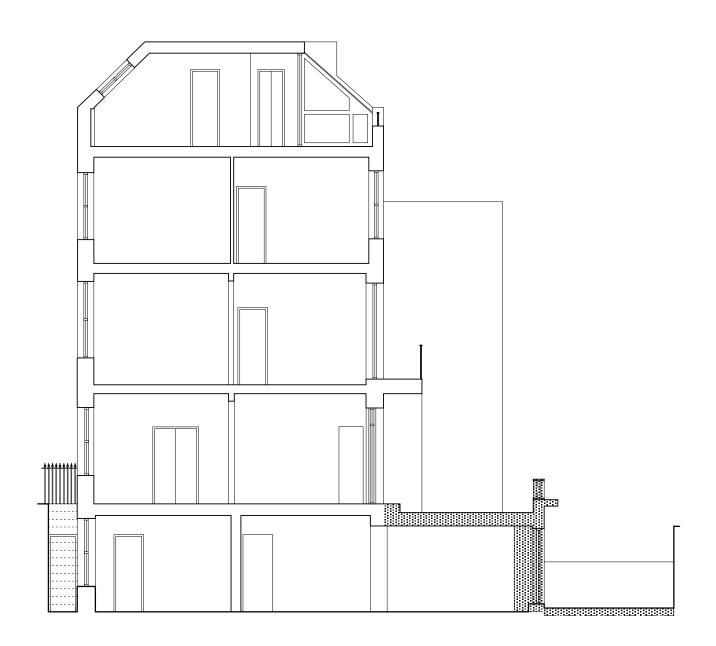


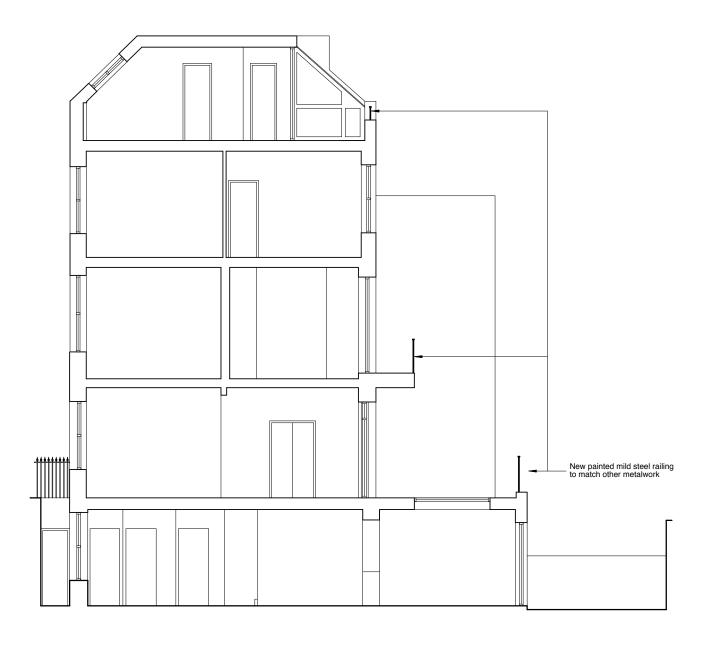

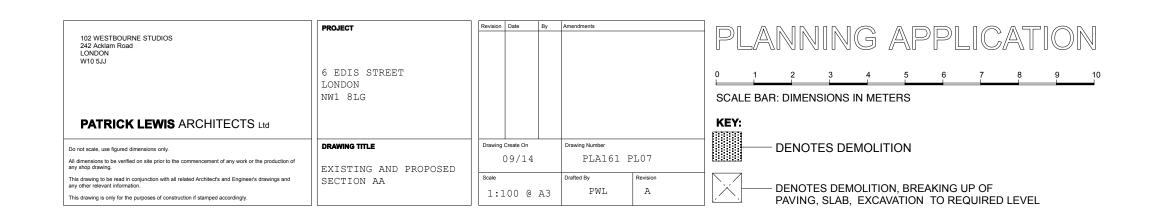



EXISTING SECTION BB PROPOSED SECTION BB

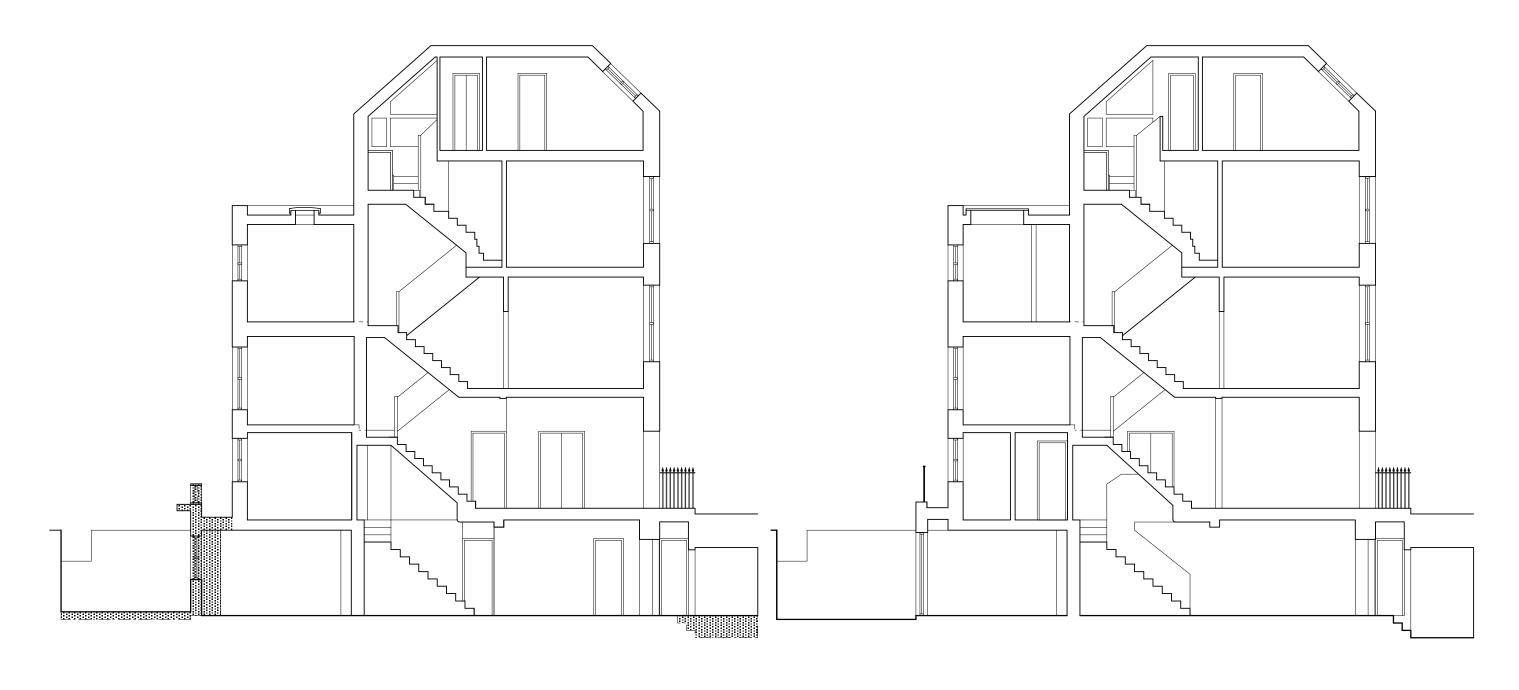

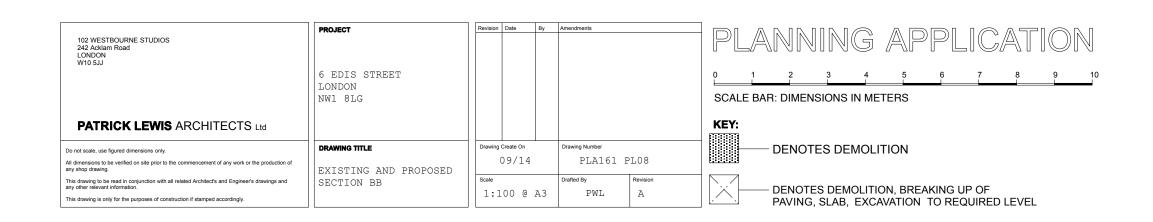


EXISTING SECTION EE PROPOSED SECTION EE

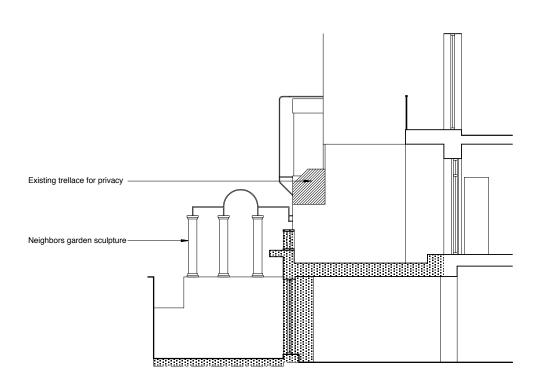

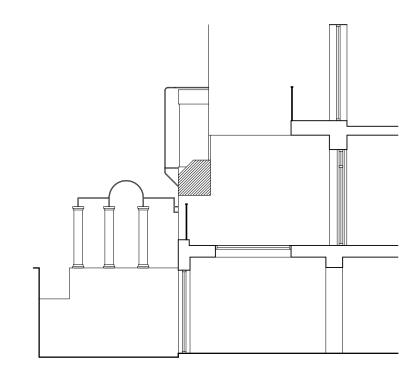


Neighbors property not surveyed due to lack of access

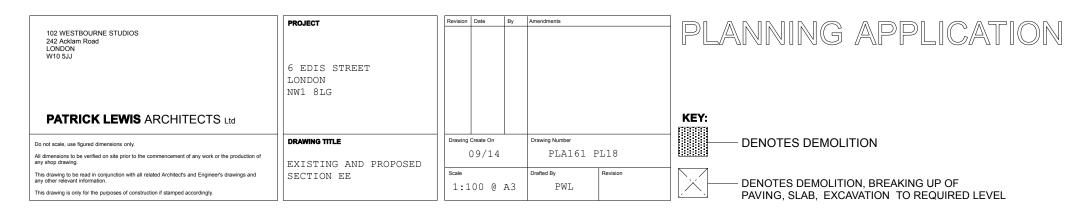

EXISTING REAR ELEVATION



PROPOSED REAR ELEVATION

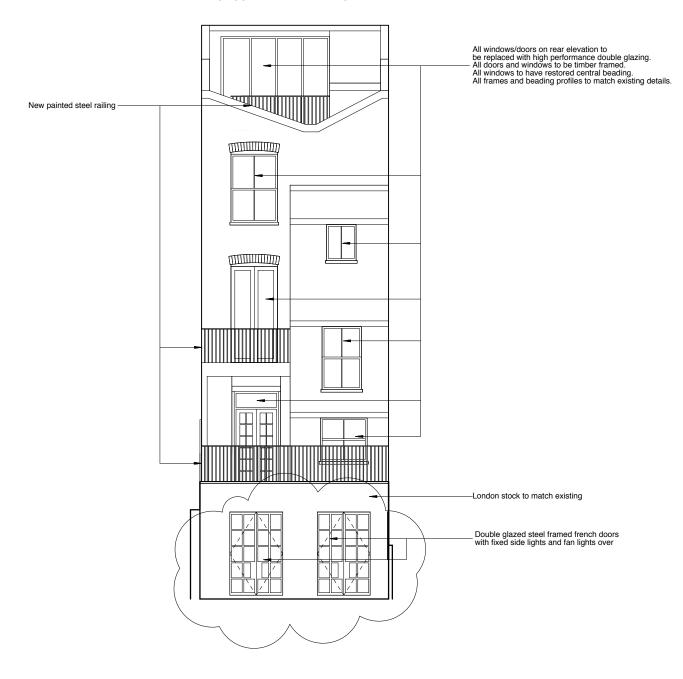



not scale, use figured dimensions only.	DICAMING TITLE
dimensions to be verified on site prior to the commencement of any work or the production of shop drawing.	EXISTING AND PROPOSED
s drawing to be read in conjunction with all related Architect's and Engineer's drawings and other relevant information.	REAR ELEVATION
s drawing is only for the purposes of construction if stamped accordingly.	

Revision Date By		Amendments				
B 02/12/14 NS		REPLACEMENT OF FU WITH 2 SETS OF SE DOORS. EXCAVATION	PERATE DOUBLE			
Drawing Create On 0 9 / 1 4		Drawing Number				
		PLA161 P	L10			
Scale	1:100 @ A3		Drafted By	Revision B		


P					AF	P					
0	1	2	3	4	5	6	7	8	9	10	
SCA	LE BAR	R: DIME	NSIONS	IN ME	TERS						
KEY: DENOTES DEMOLITION											
\	DENOTES DEMOLITION, BREAKING UP OF										

PAVING, SLAB, EXCAVATION TO REQUIRED LEVEL

EXISTING FRONT ELEVATION



PROPOSED FRONT ELEVATION

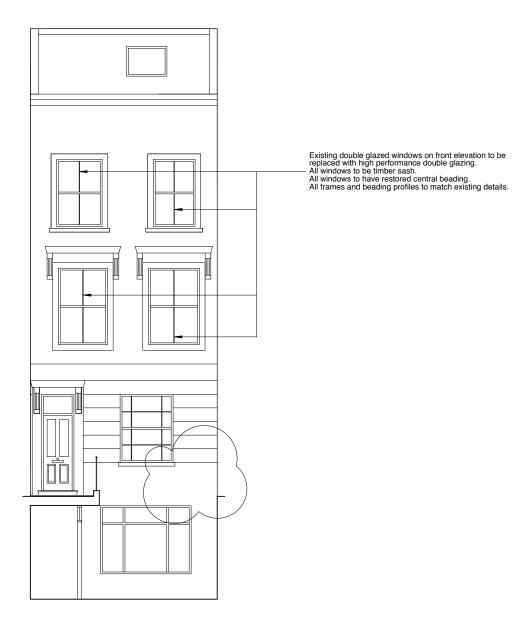

102 WESTBOURNE STUDIOS 242 Acklam Road LONDON W10 5JJ

PATRICK LEWIS ARCHITECTS Ltd

All dimensions to be verified on site prior to the commencement of any work or the production of any shop drawing.

This drawing to be read in conjunction with all related Architect's and Engineer's drawings and any other relevant information. This drawing is only for the purposes of construction if stamped accordingly.

6 EDIS STREET LONDON NW1 8LG
DRAWING TITLE

PROJECT

EXISTING AND PROPOSED FRONT ELEVATION

Drawing Create On Dr	Drawing Number		
09/14	PLA161 PL09		
Scale 1:100 Dr @ A3	PWL	Revision A	

A 02/12/14 NS REMOVAL OF GROUND FLOOR PLATFORM

PLANNING APPLICATION

1 2 3 4 5 6 7 8 9


SCALE BAR: DIMENSIONS IN METERS





DENOTES DEMOLITION



DENOTES DEMOLITION, BREAKING UP OF PAVING, SLAB, EXCAVATION TO REQUIRED LEVEL

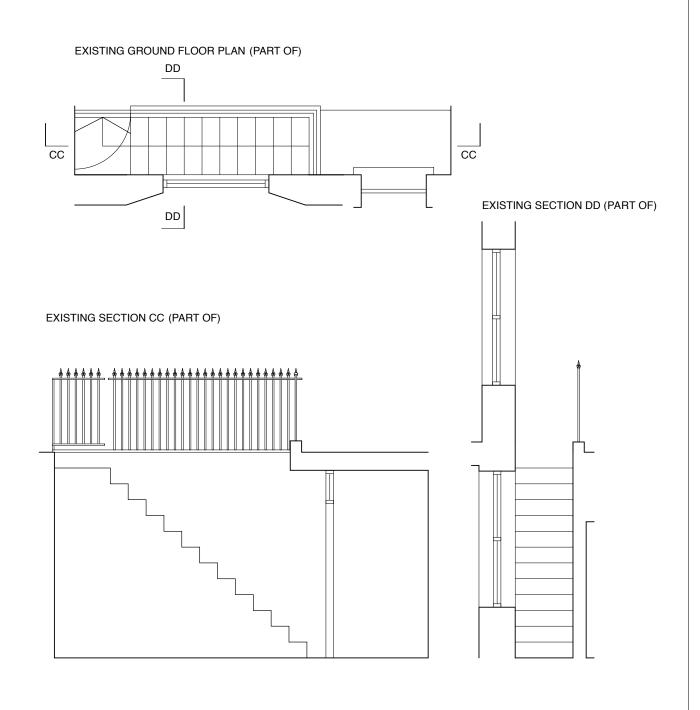

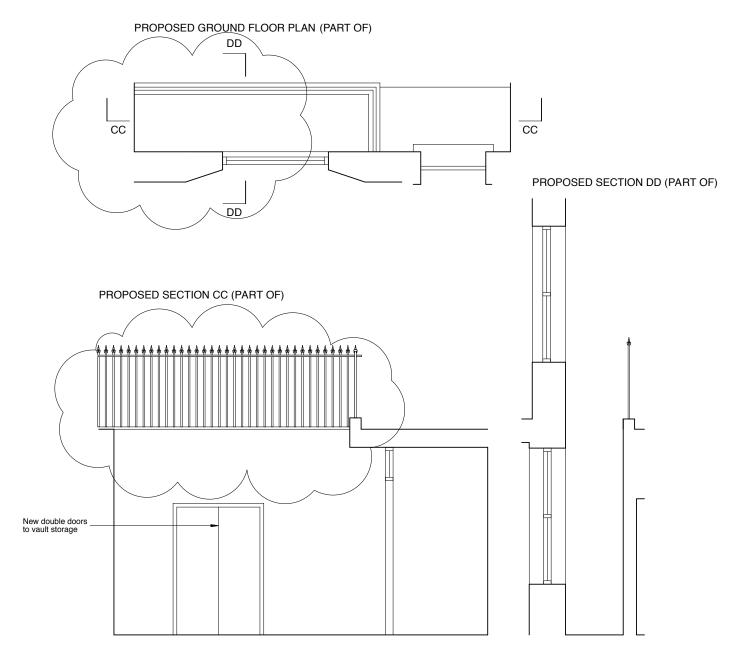

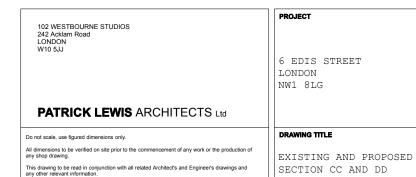

This drawing is only for the purposes of construction if stamped accordingly.

Revision	Date	Ву	Amendments	
А	02/12/14	NS	REMOVAL OF GROUND	FLOOR PLATFORM
	Create On 0 9 / 1 4 1 : 50		Drawing Number PLA161 F	L11

DENOTES DEMOLITION, BREAKING UP OF PAVING, SLAB, EXCAVATION TO REQUIRED LEVEL



Crown Copyright. All rights reserved. Licence no. 100025568

Revision Date By Amendments

Q 1,0 2,0 3,0 4,0

PLANNING APPLICATION

102 WESTBOURNE STUDIOS 242 Acklam Road LONDON W10 5JJ

PATRICK LEWIS ARCHITECTS Ltd

Do not scale, use figured dimensions only

All dimensions to be verified on site prior to the commencement of any work or the production of any shop drawing.

This drawing to be read in conjunction with all related Architect's and Engineer's drawings and any other relevant information.

This drawing is only for the purposes of construction if stamped accordingly.

6 EDIS STREET LONDON NW1 8LG
DRAWING TITLE
OS map

PROJECT

Drawing	Create On	Drawing Number			
09/14			PLA161	F	L12
	1:1250 @ A4		Drafted By		Revision



PLANNING APPLICATION

Crown Copyright. All rights reserved. Licence no. 100025568

		PROJECT	Revision	Revision Date By		Amendments		
102 WESTBOI 242 Acklam Ro LONDON W10 5JJ	JRNE STUDIOS aad	6 EDIS STREET LONDON NW1 8LG						
PATRIC	K LEWIS ARCHITECTS Ltd							
Do not scale, use figured dimensions only. All dimensions to be verified on site prior to the commencement of any work or the production of any shop drawing. This drawing to be read in conjunction with all related Architect's and Engineer's drawings and any other relevant information.		DRAWING TITLE	Drawing	Drawing Create On		Drawing Number		
		BLOCK PLAN	09/14		PLA161 PL13			
			Scale	1:200	Drafted By	Revision		
This drawing is only for	the purposes of construction if stamped accordingly.			@ A3		LMT		