




PL1 16/10/14 Planning Issue	PK
-----------------------------	----

REVISIONS

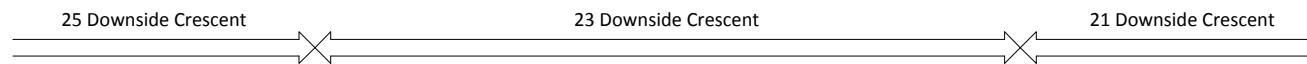

PROPOSED REAR ELEVATION
Scale 1:50@A1

**Bickerdike
Allen
Partners**
Architecture
Acoustics
Technology

121 Salisbury Road, London, NW6 6RG
 Email: mail@bickerdikeallen.com T: 0207 625 4411
 www.bickerdikeallen.com F: 0207 625 0250

23 Downside Crescent
 Belsize Park
 London NW3 2AN

Proposed Rear Elevation

DRAWN: PK CHECKED: GG

DATE: 16/10/14 SCALE: 1:50 @ A1/1:100 @ A3

DRAWING No:

8323/D3106/PL1