




Written dimensions to be taken in preference to scaled dimensions. The Contractor is responsible for checking all dimensions before work starts.


All work is to be carried out to the requirements, and to the satisfaction of the Local Authority. These drawings are for planning purposes only.

Any discrepancies to be brought to the attention of 4D Planning Consultants immediately.

Location

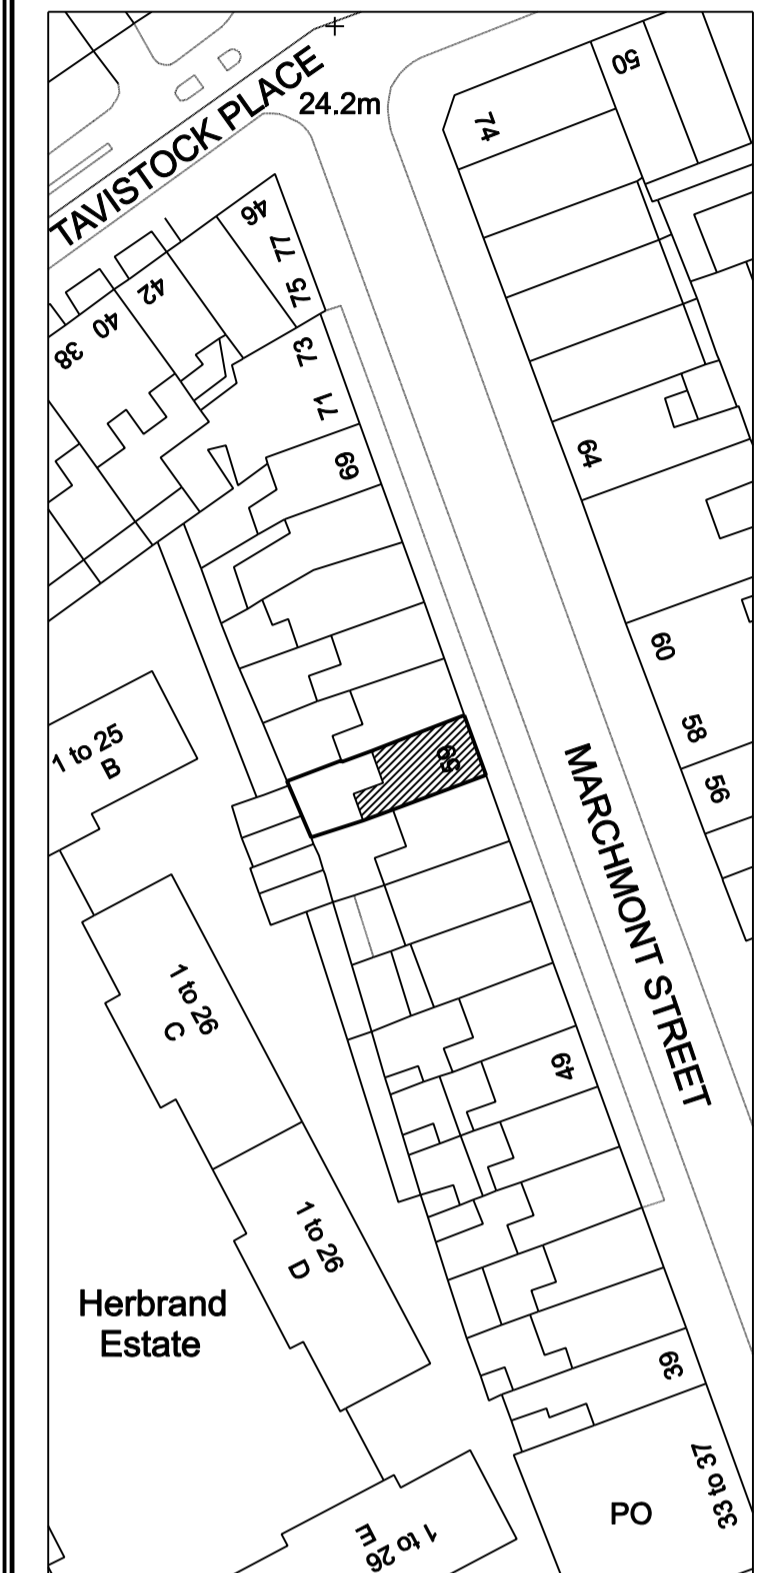

Rev	Date	Description	by	chk
G	10.12	Removal of rainwater pipe on front facade	EO	

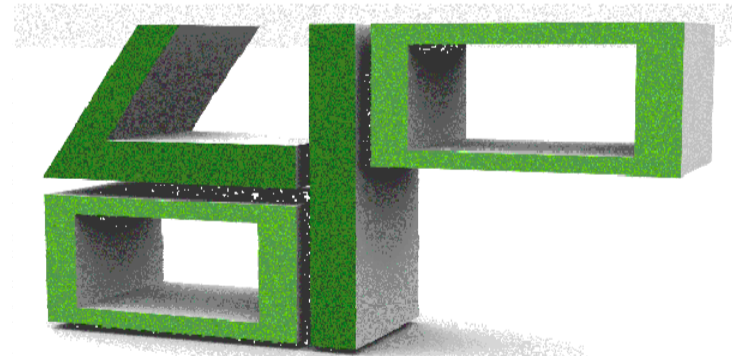

[www.GetMePlanning.com](http://www.GetMePlanning.com)

Client  
**Cliff Besley**

Project  
**59 Marchmont Street,  
WC1N 1AP**

Title  
**Proposed Front Elevation**

Date: May 2014	<b>G</b>
Scale: 1:50 @ A1 or 1:100 @ A3	
Drawing No. MS03E	Rev