


Scale Bar 1:100 0 1 2 3 4 5 6 7 8 9 10m
 ON A1 PAPER
 Scale Bar 1:50 0 1 2 3 4 5m


NOTES:

 THE CONTRACTOR SHALL CHECK ALL DRAWINGS BEFORE COMMENCING


ISSUE	DATE	AMENDMENT

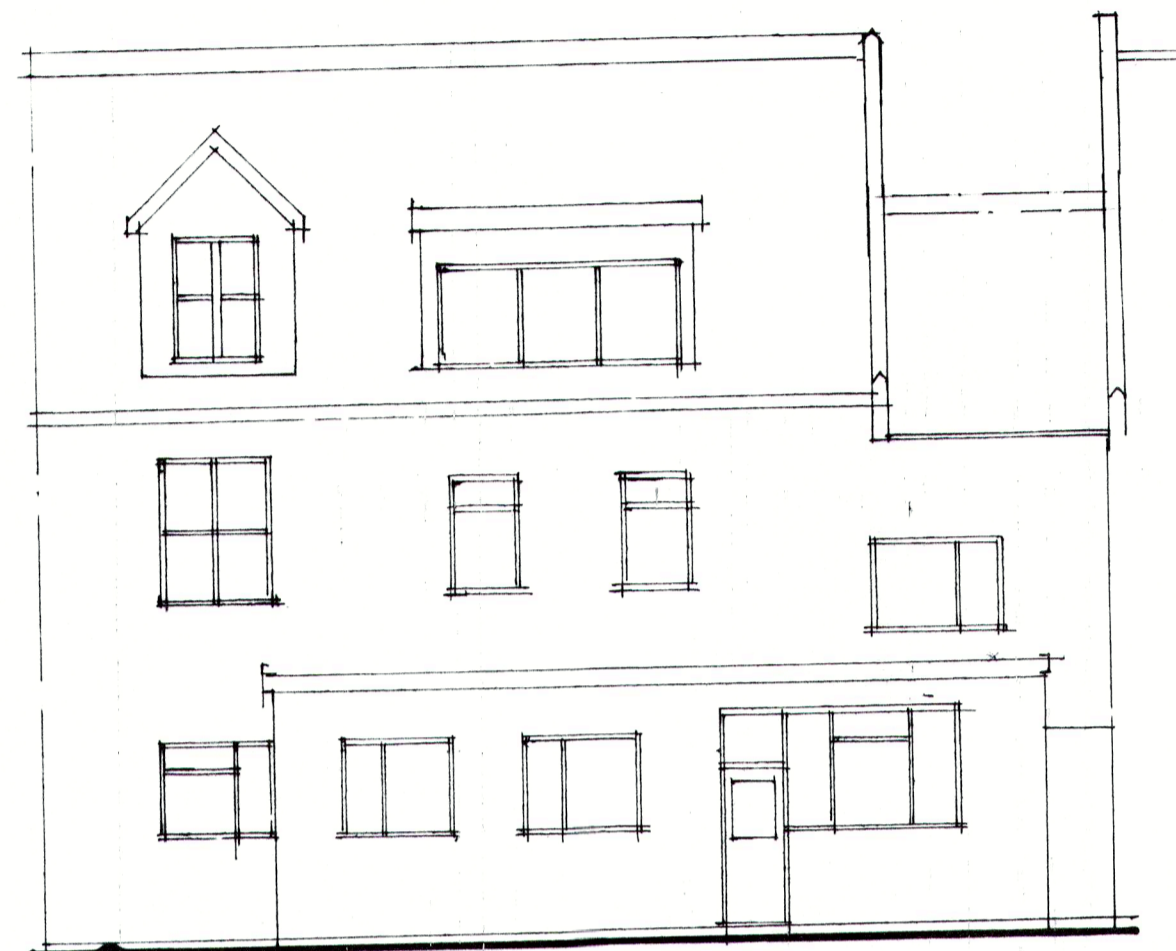

REAR ELEVATION

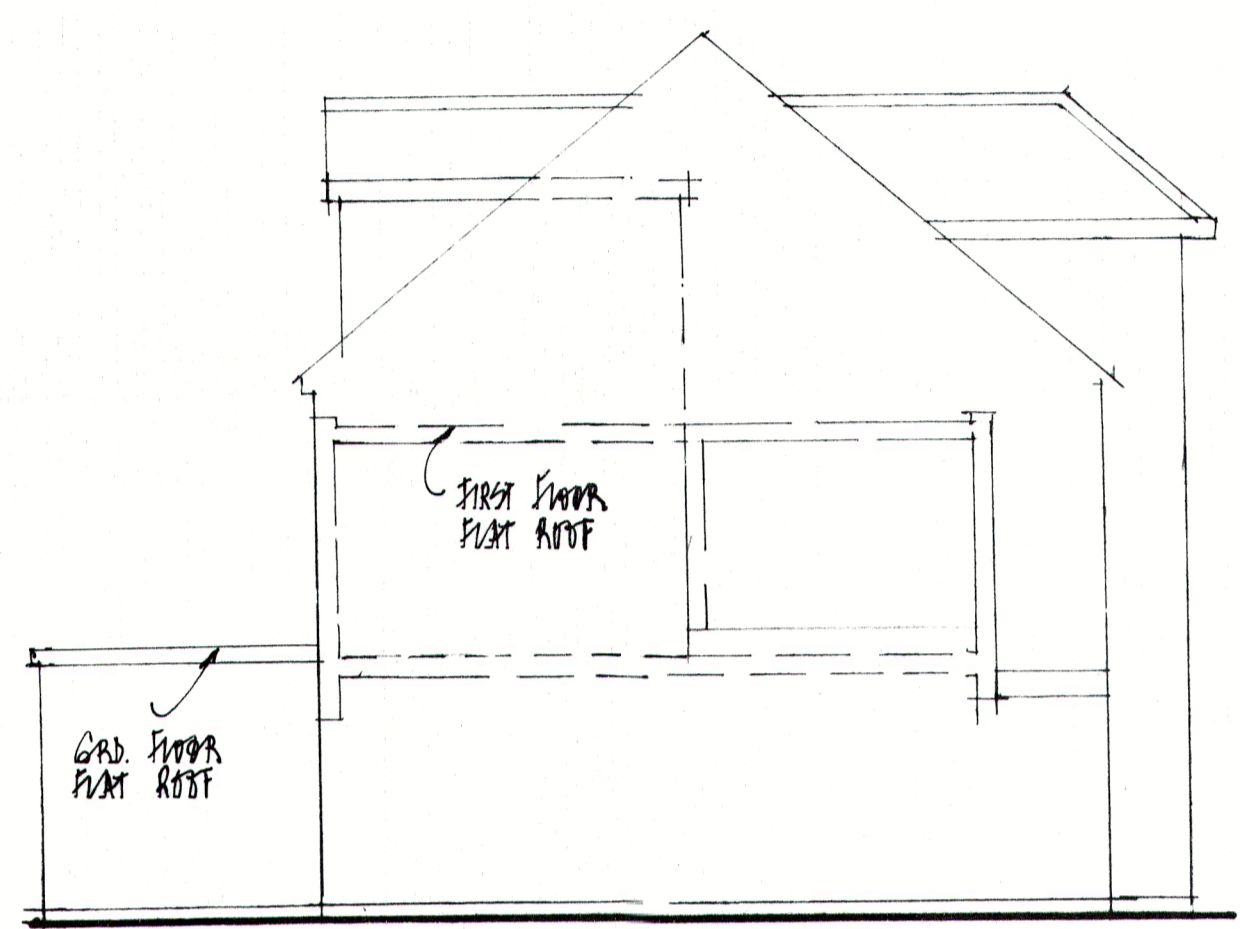


SECTION 1-1

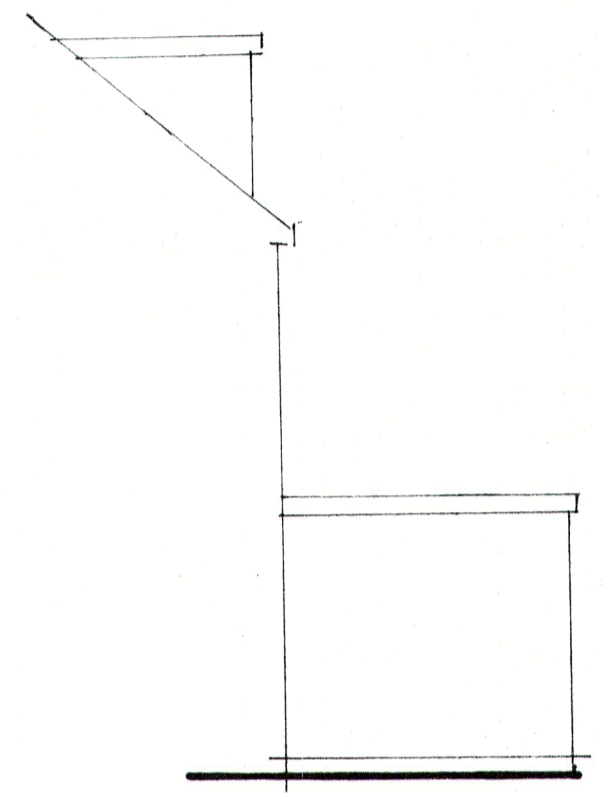


SECTION 2-2




FRONT ELEVATION

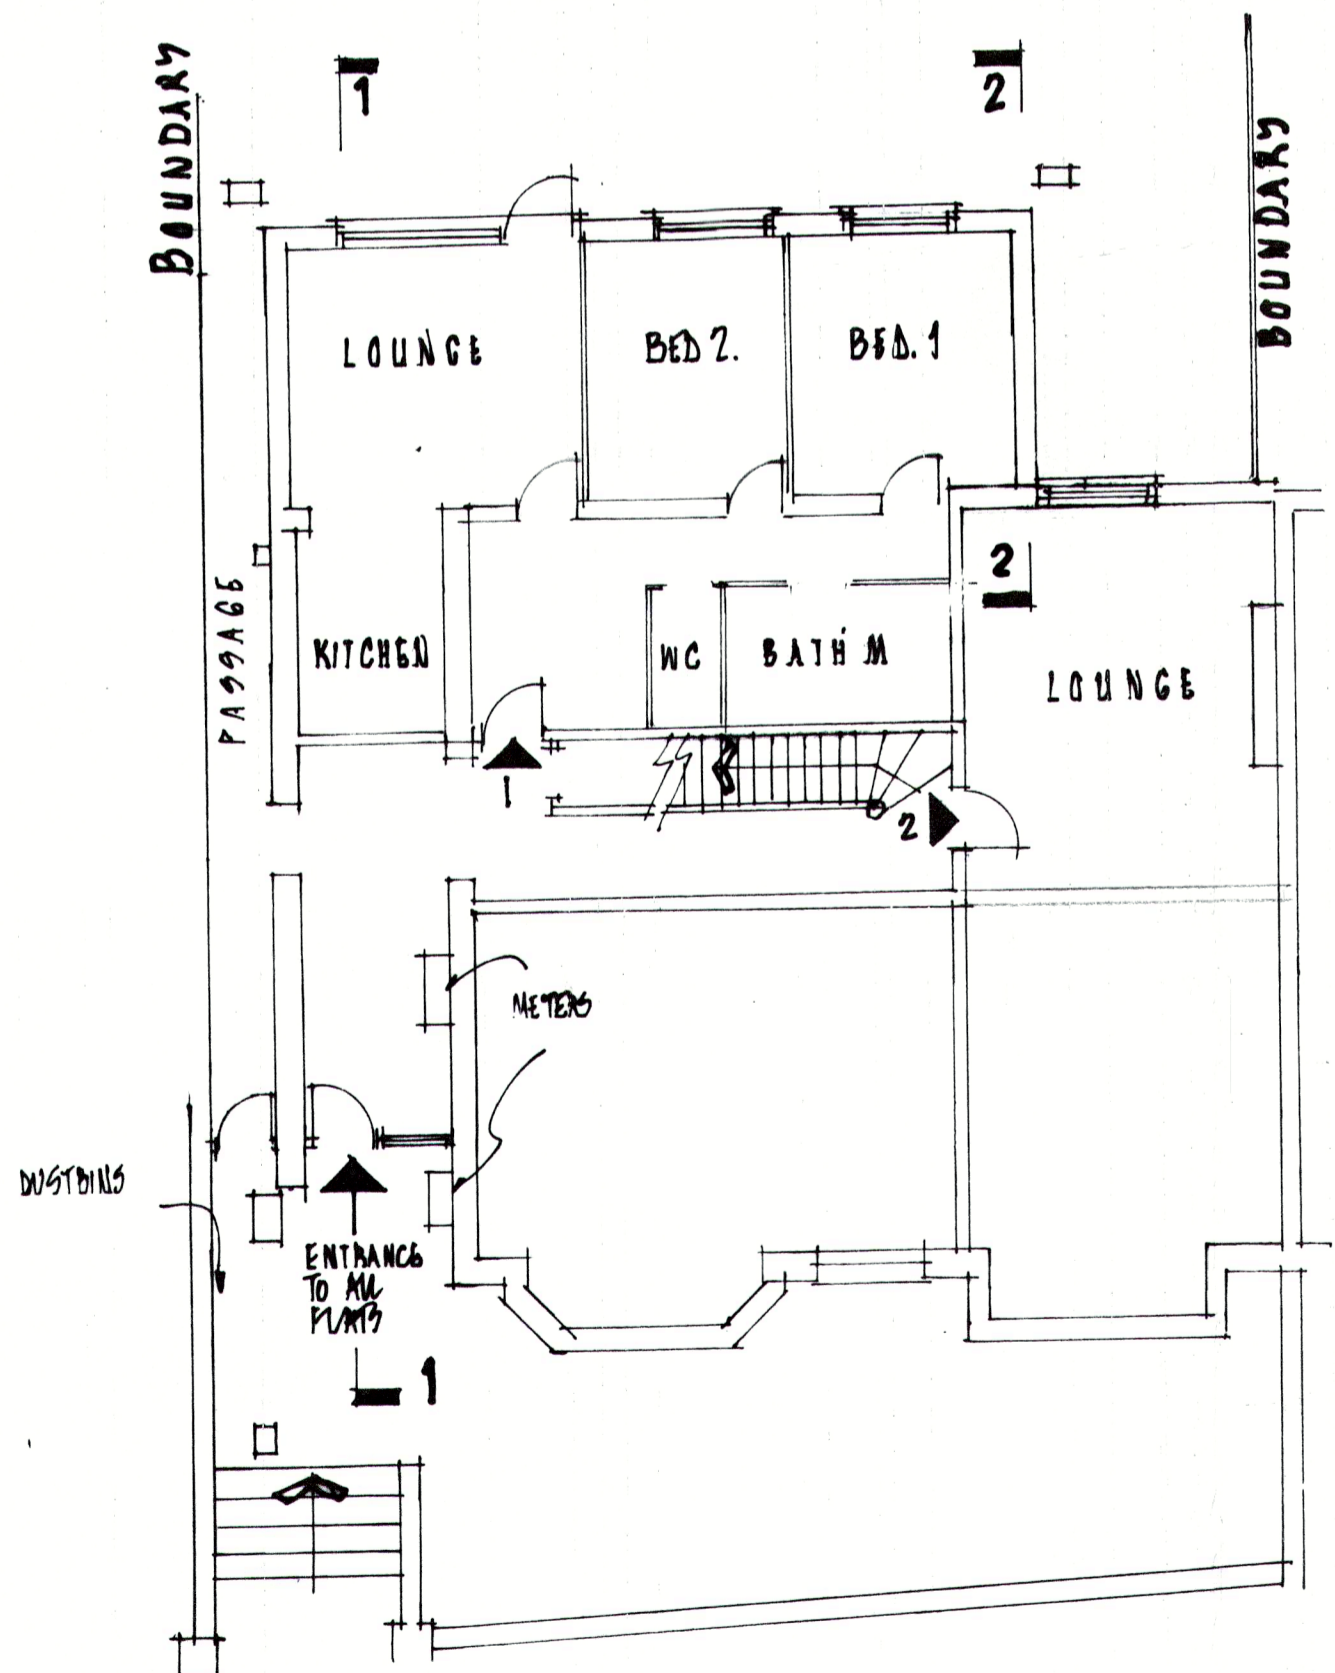

GROUND FLOOR.

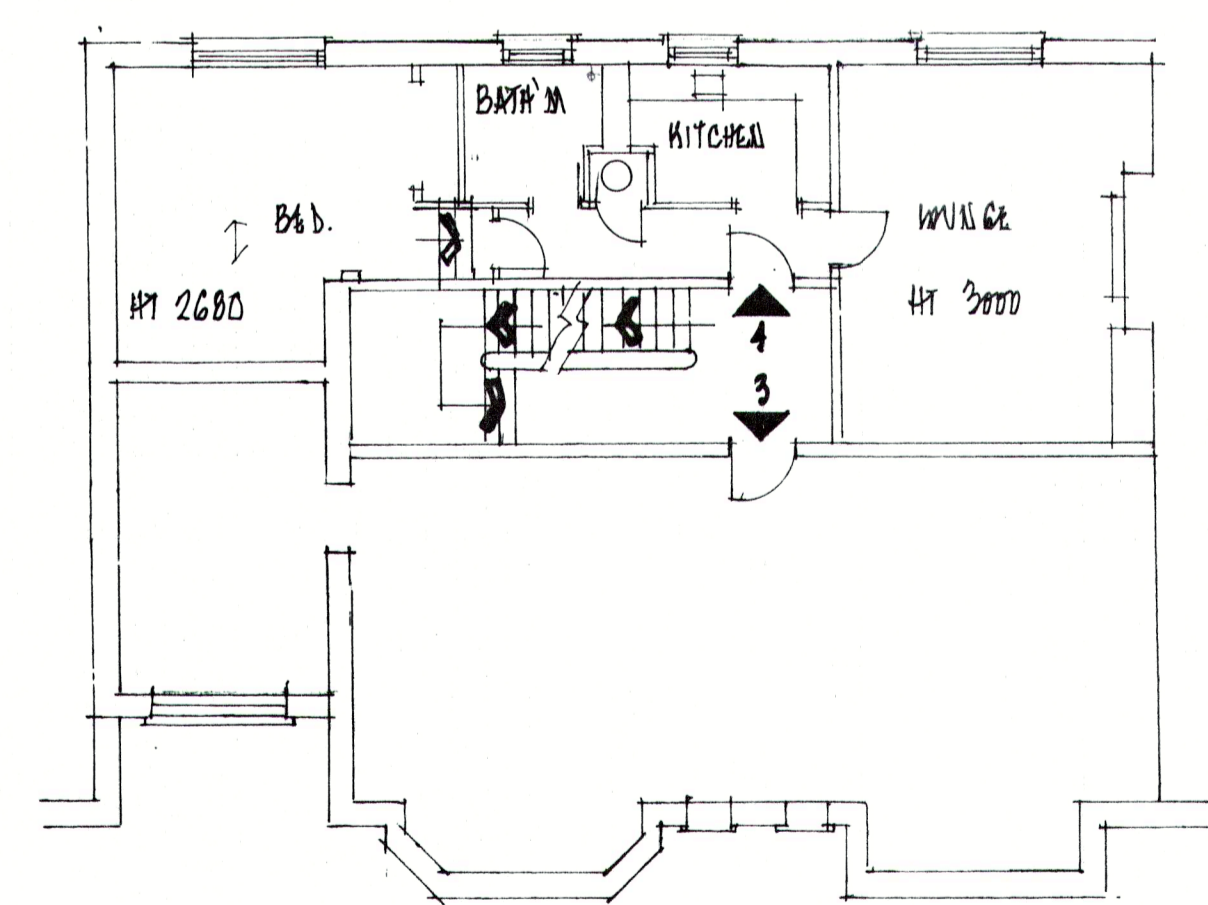

FIRST FLOOR.

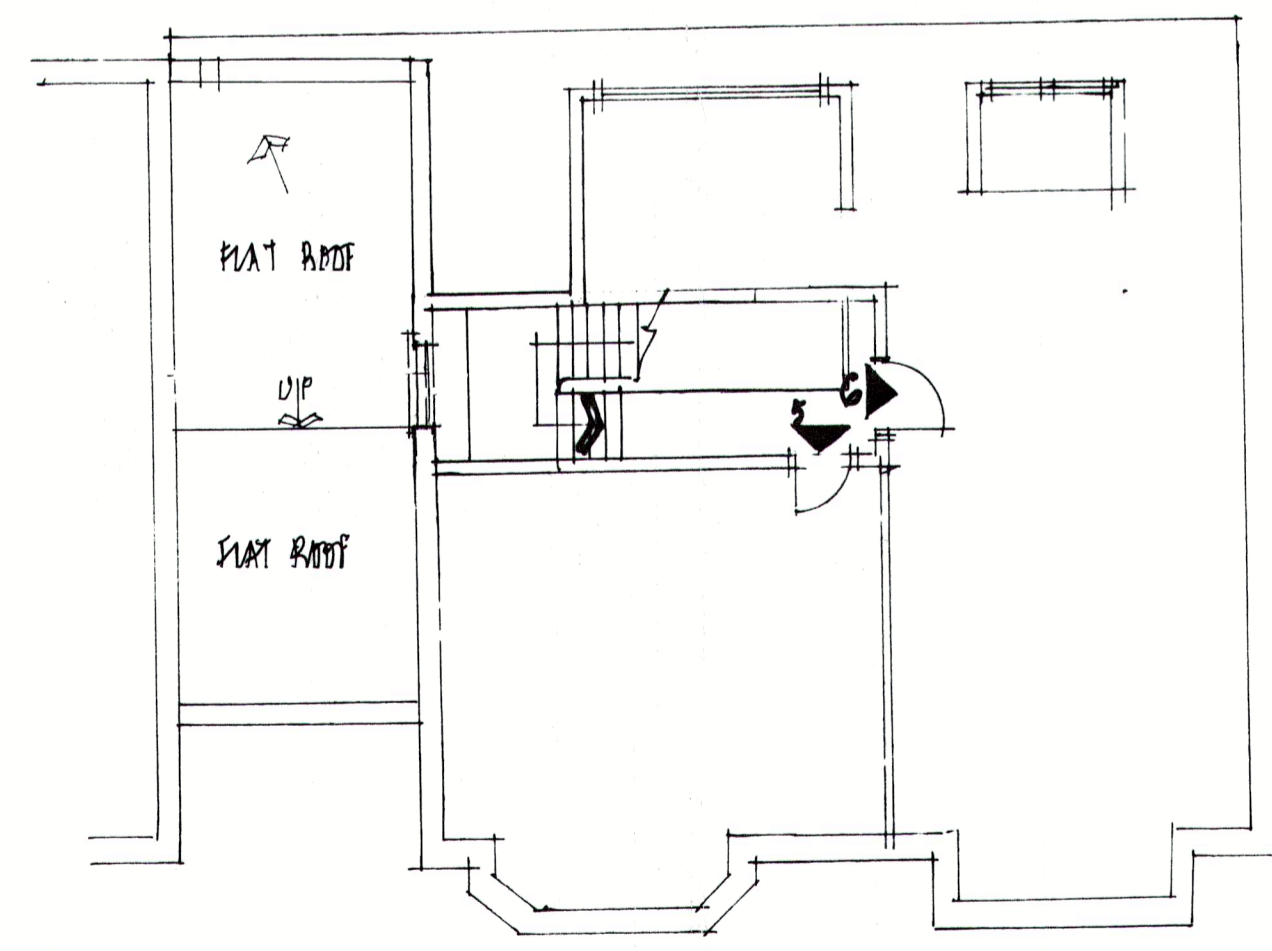

SECOND FLOOR.

davidapdesign@ntlworld.com

Telephone No. 01992 463372

PROJECT
 A9 EXISTING
 5 HEMSTAL RD
 N.W.G. 2 AB.

CLIENT
 MR KULICK

SCALE 1:100 DATE FEB 14
 DWG No 5294 ISSUE 1

*Architectural
 Planning &
 Design.
 D.R. Joyner.*