




SECTION 3-3

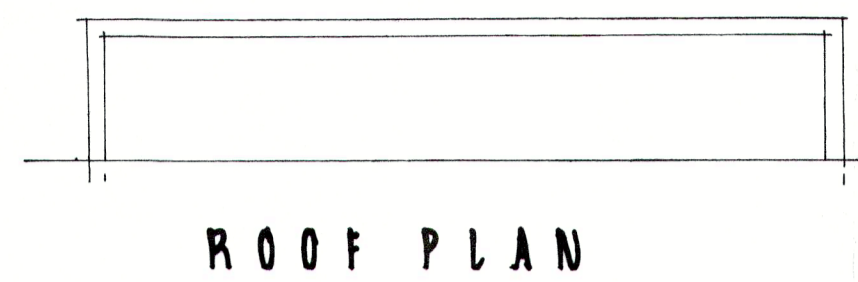

ROOF PLAN

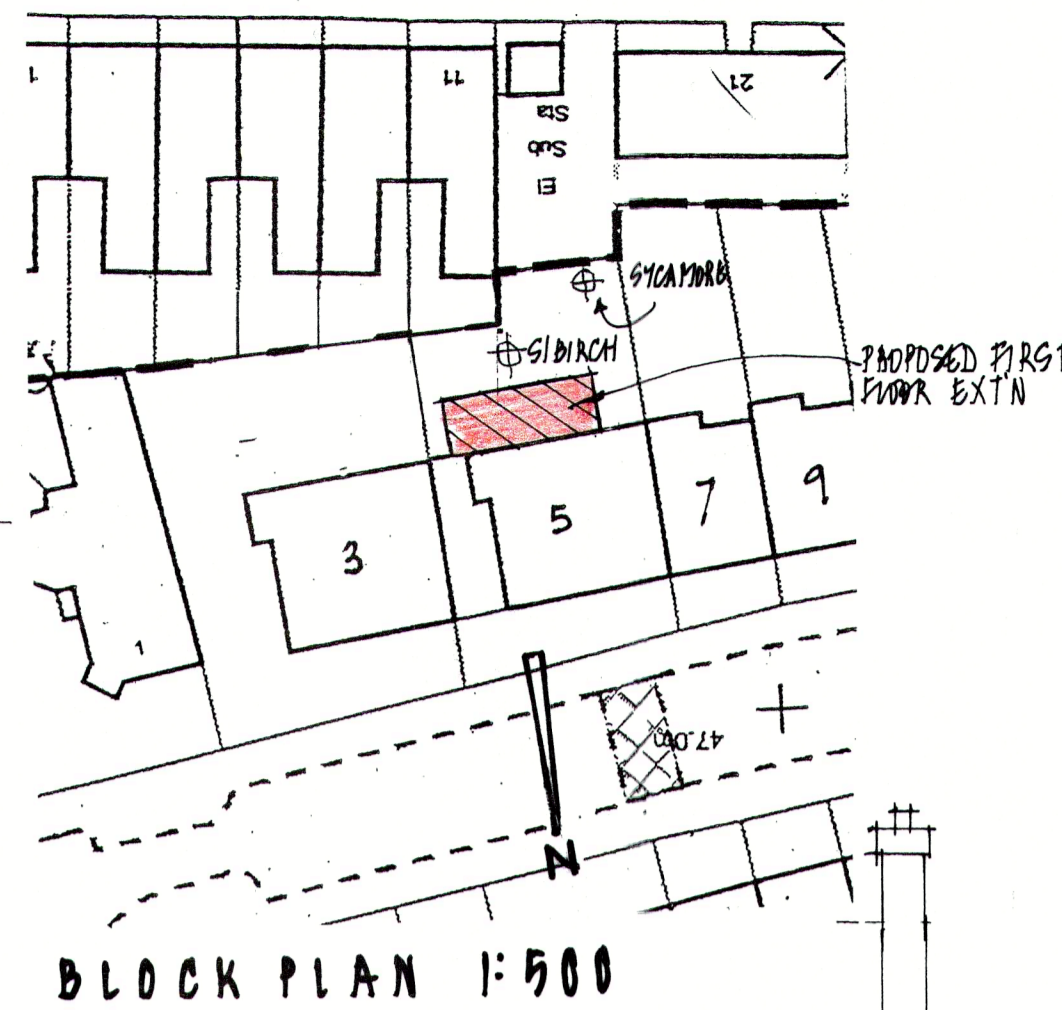


BLOCK PLAN 1:500

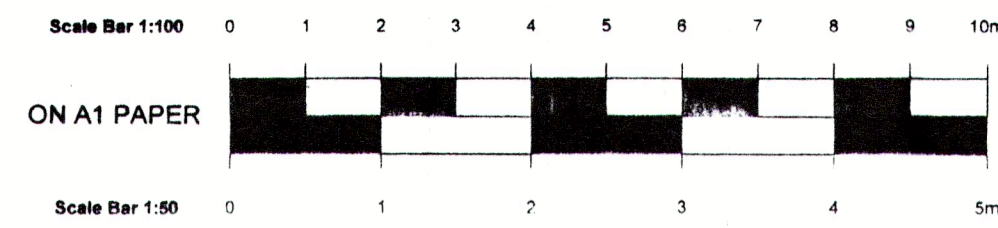


NOTES:

THE CONTRACTOR SHALL CHECK ALL DRAWINGS BEFORE COMMENCING


ISSUE	DATE	AMENDMENT
2	2/5/14	SCHEME AMENDMENT
3	1/14/14	MINOR AMENDMENTS

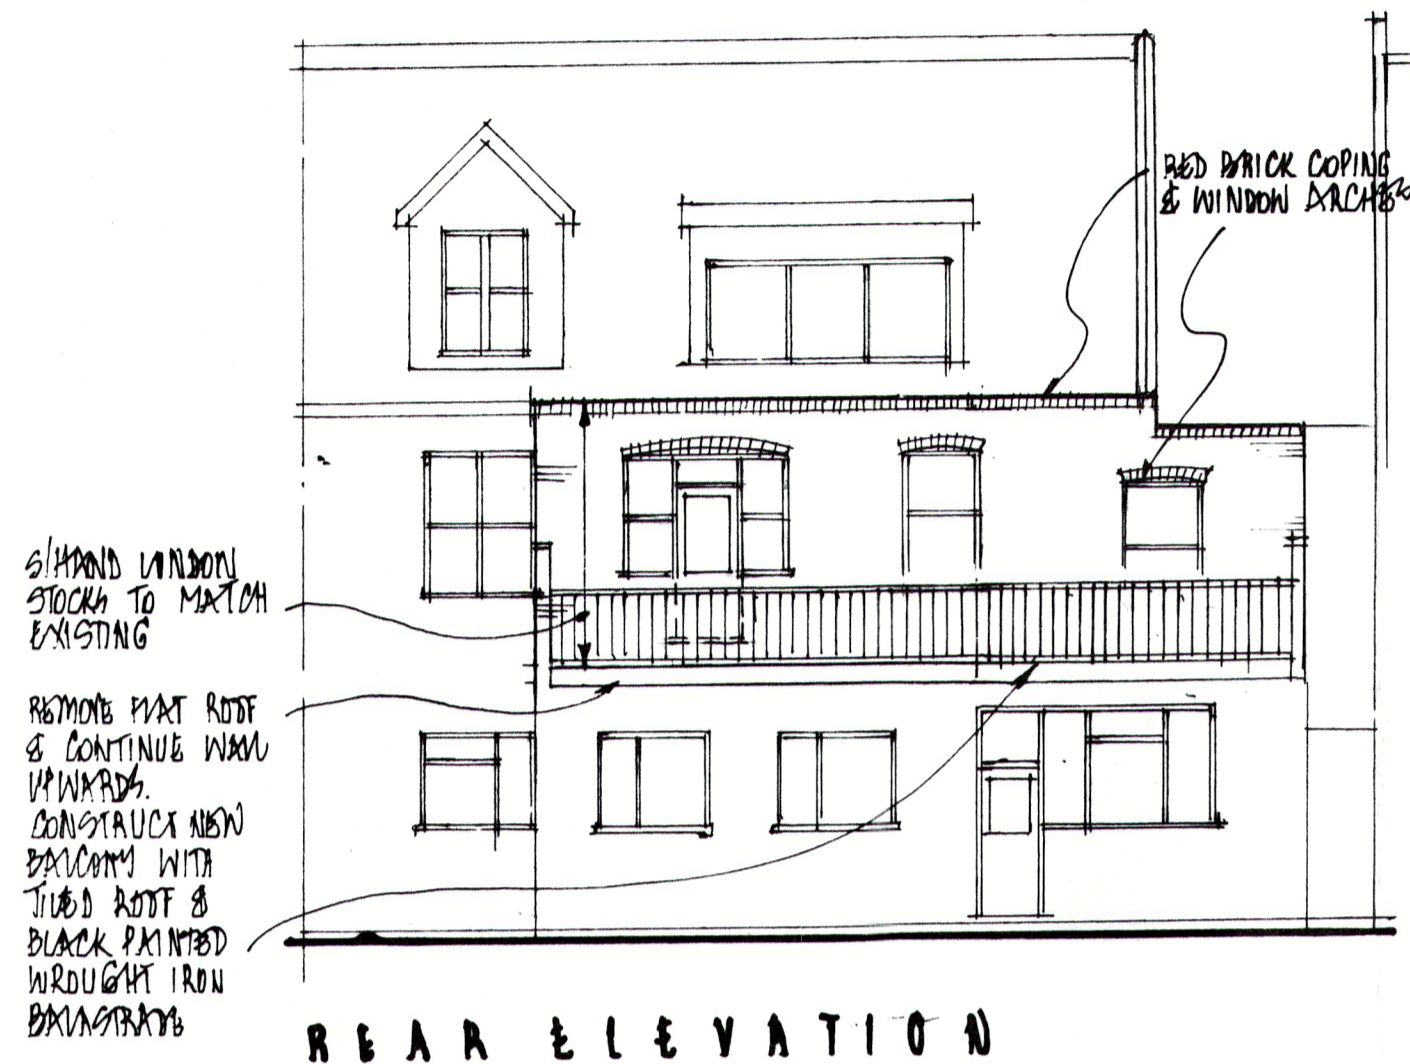

REAR ELEVATION

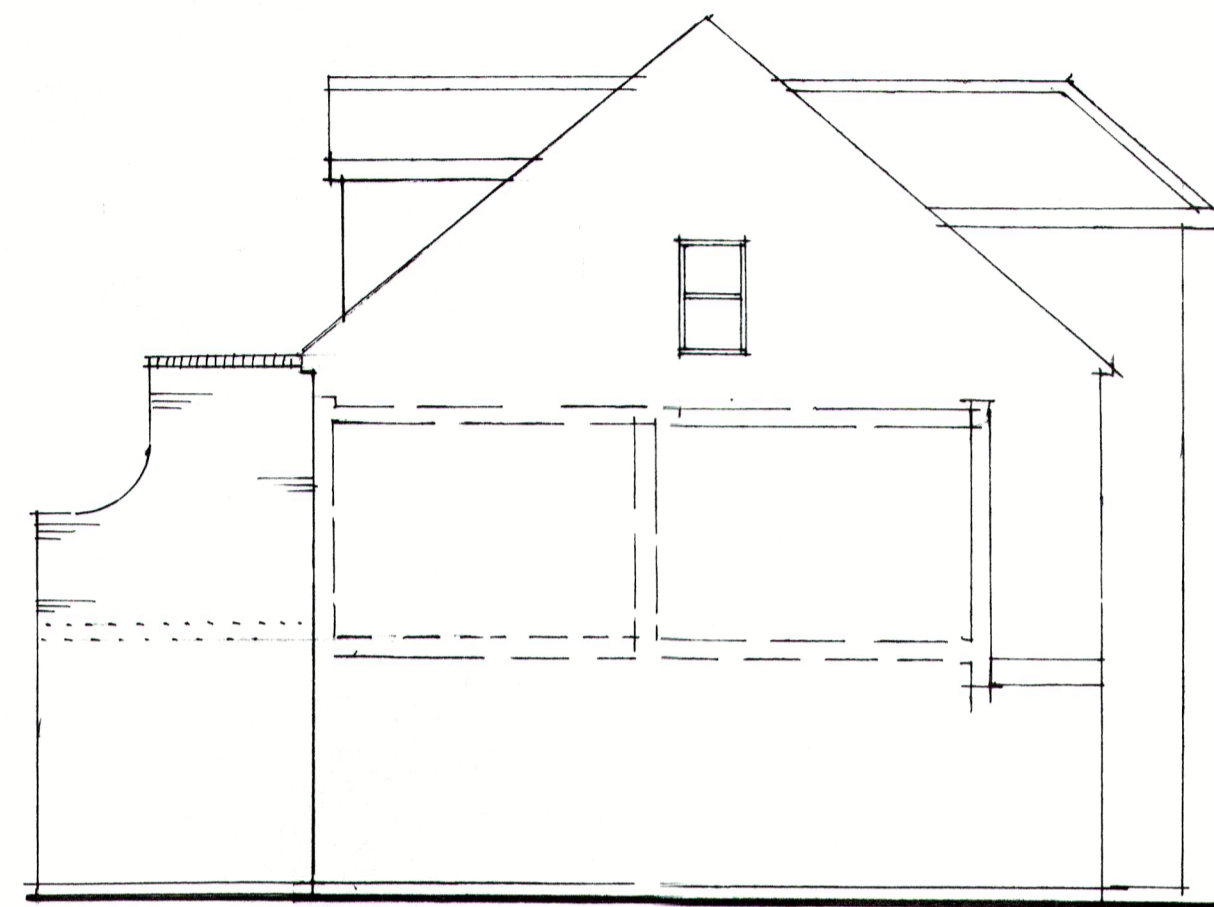


SECTION 1-1

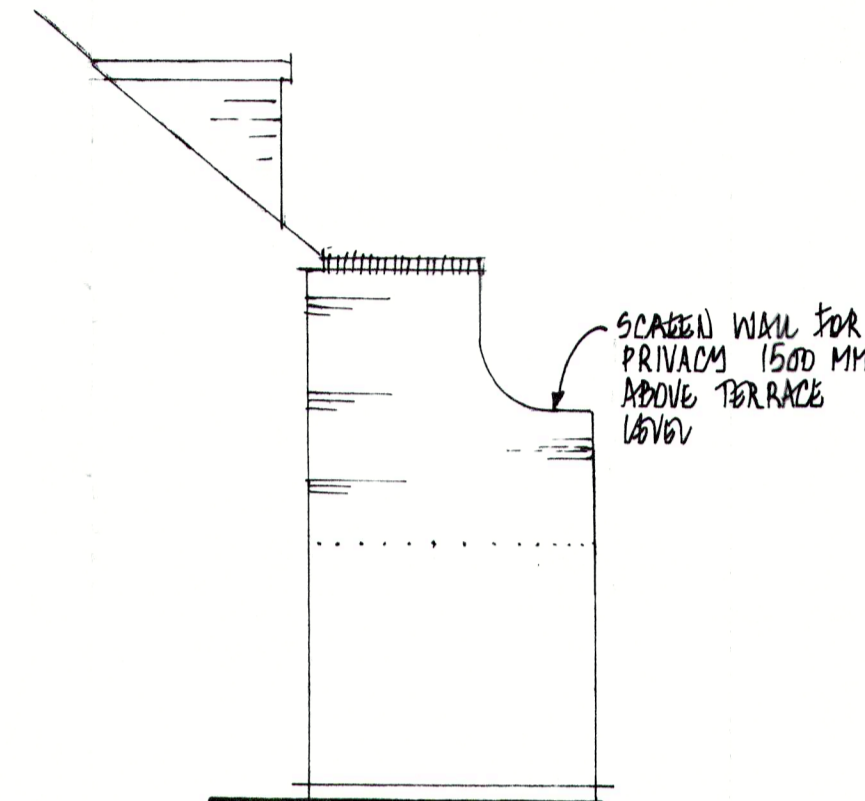


SECTION 2-2



FRONT ELEVATION (NO PROPOSED CHANGES)

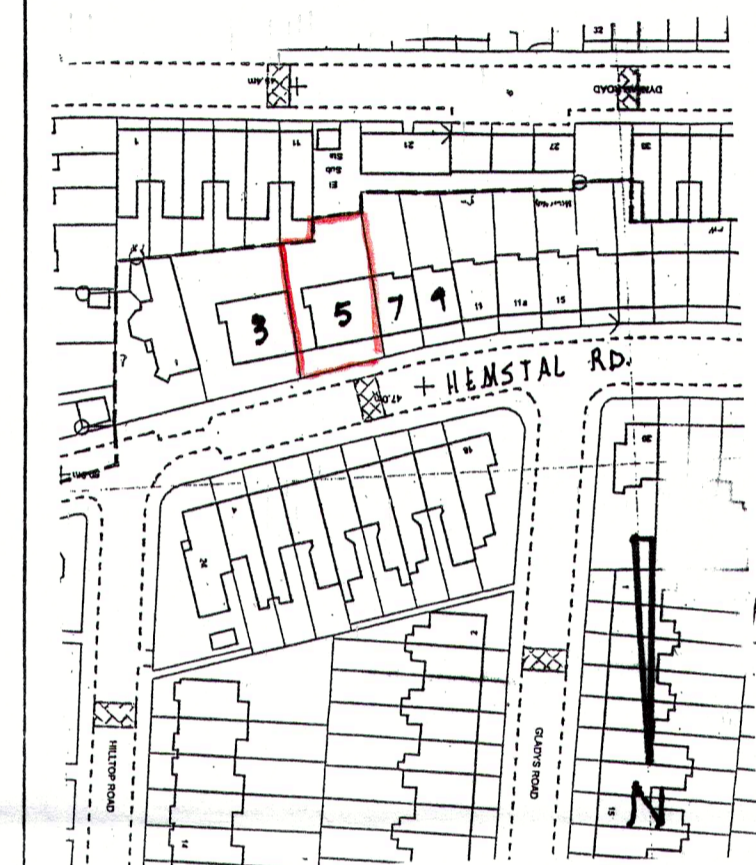


LOCATION PLAN 1:1250

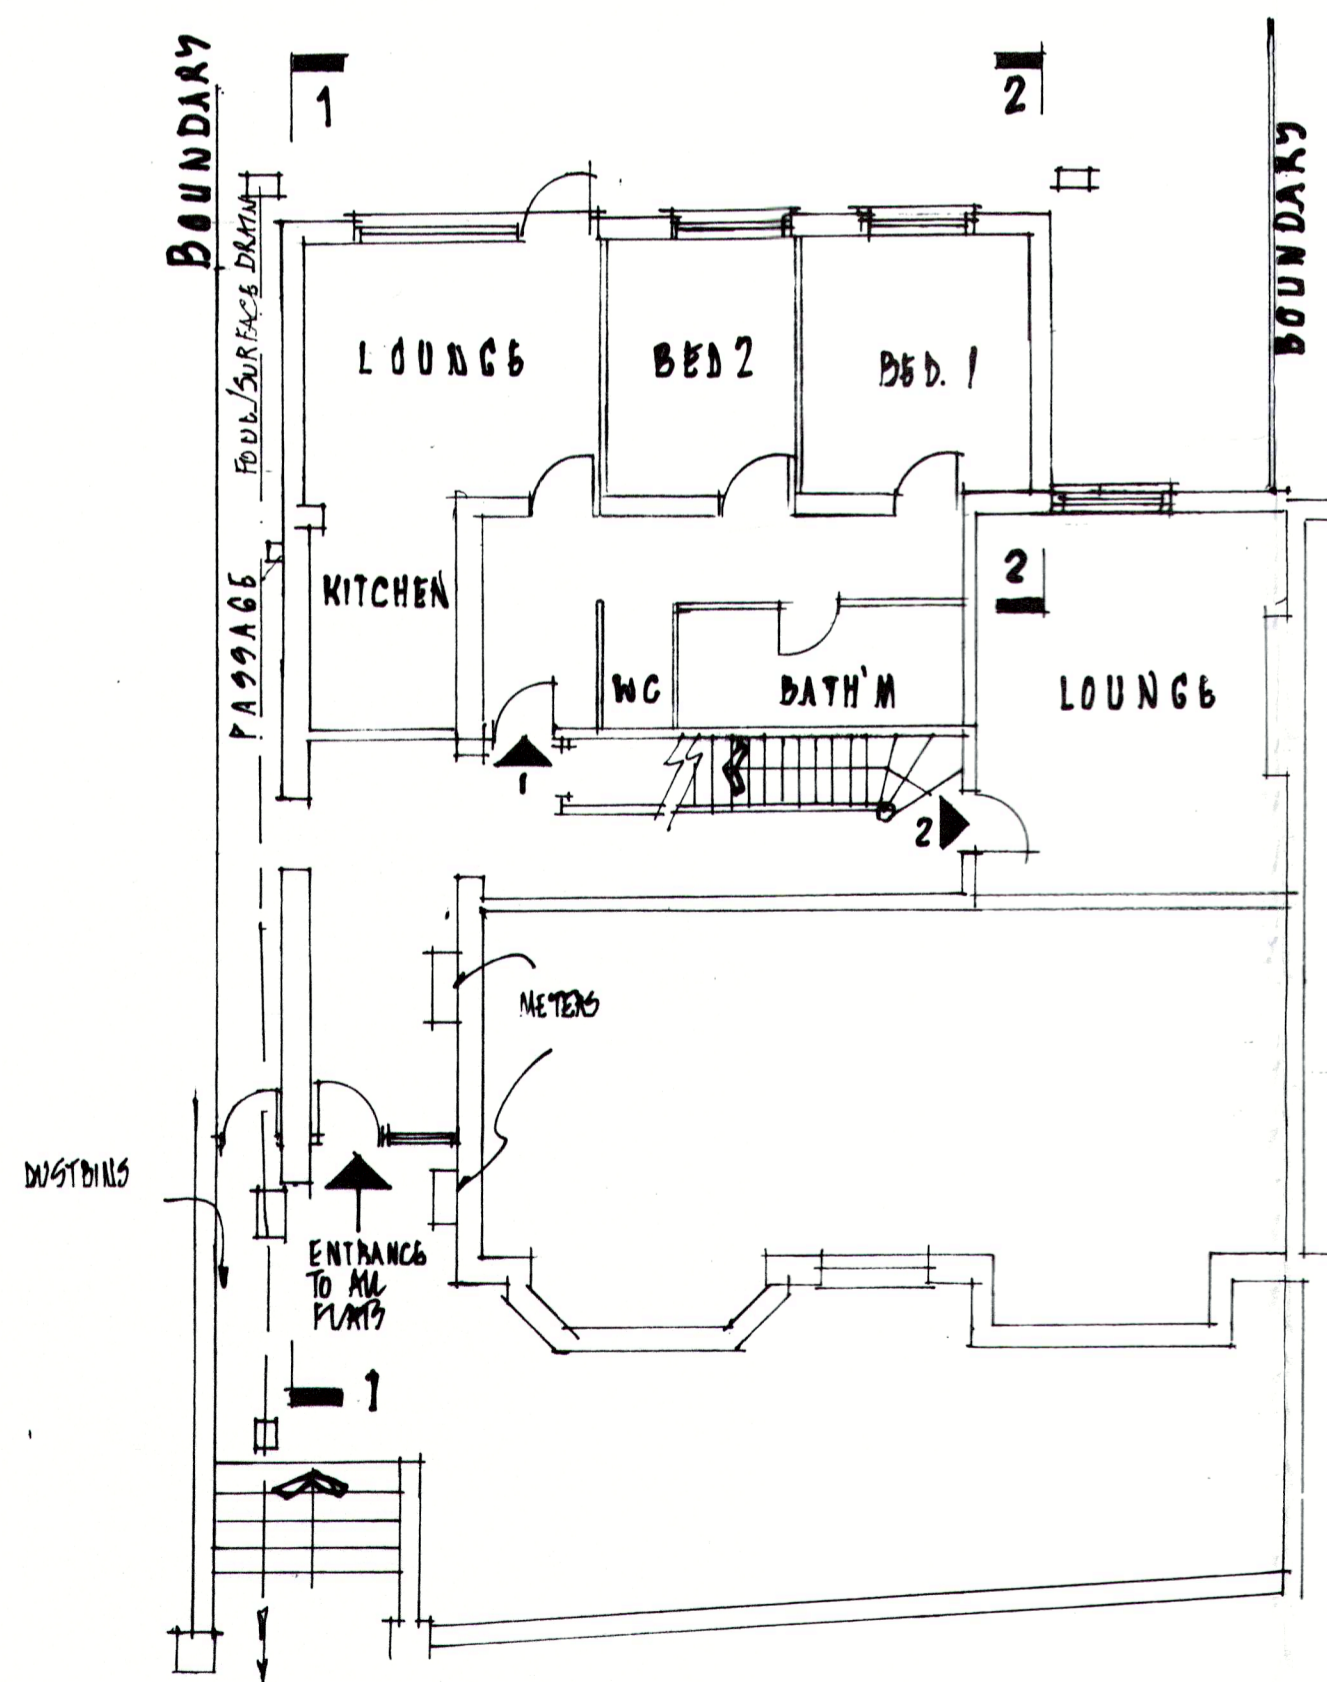


GROUND FLOOR.

dauidapdesign@ntlworld.com

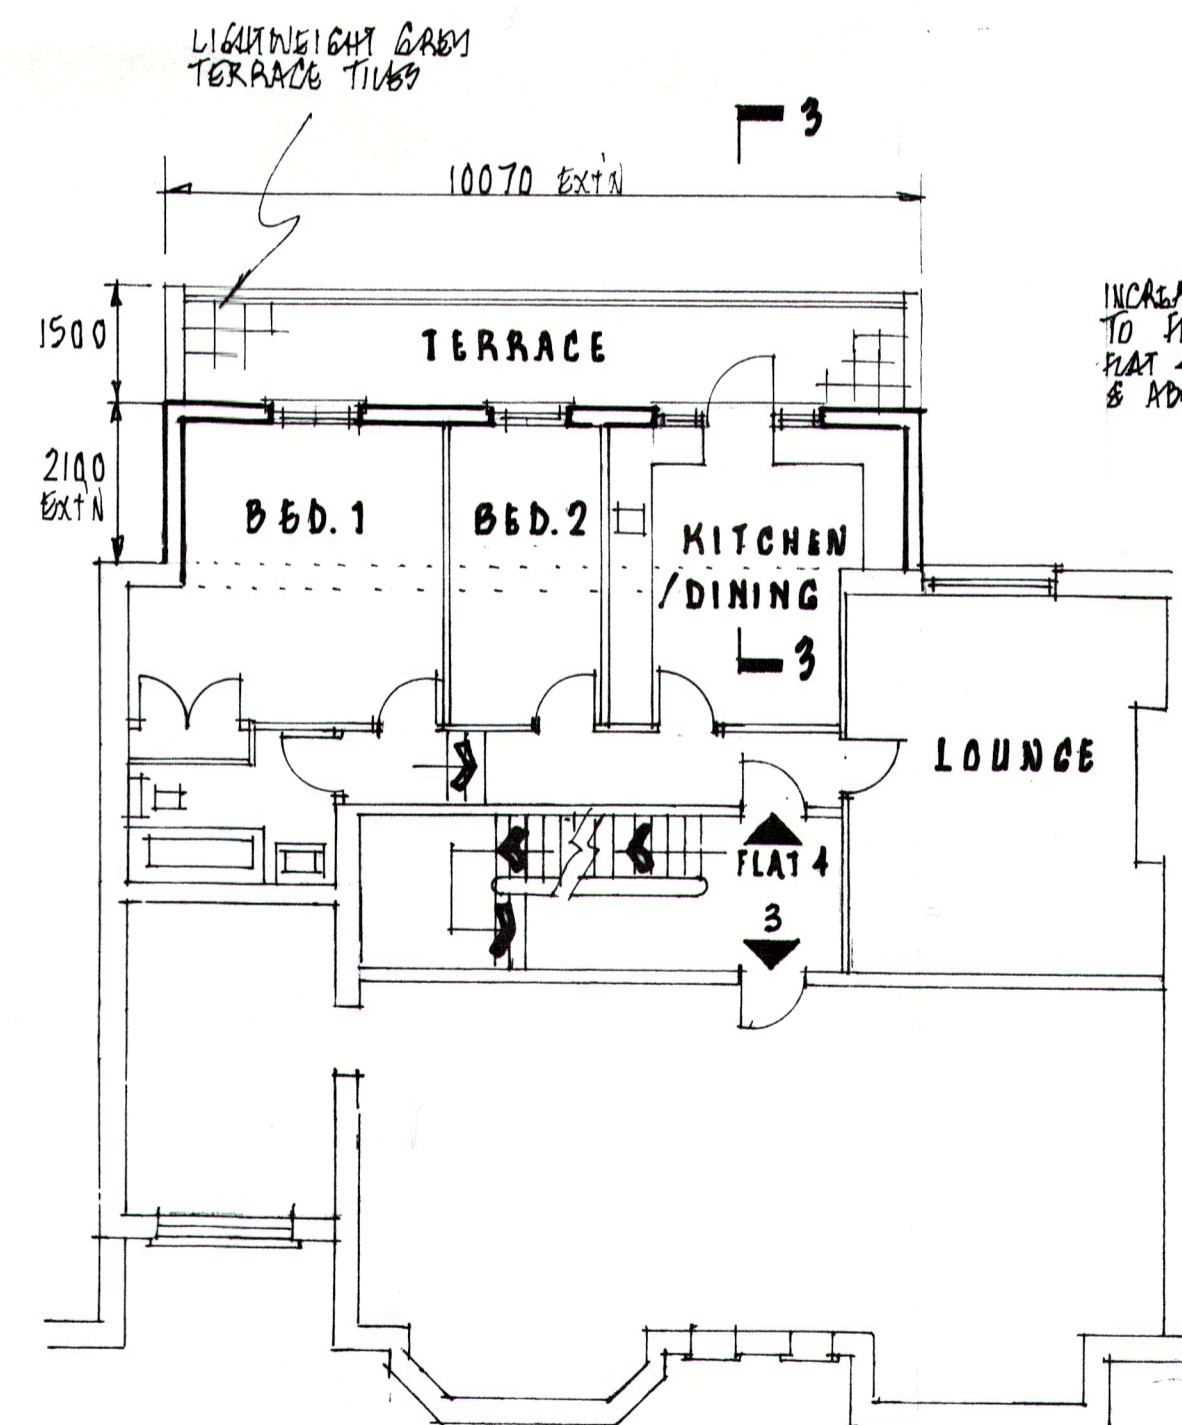

FIRST FLOOR.

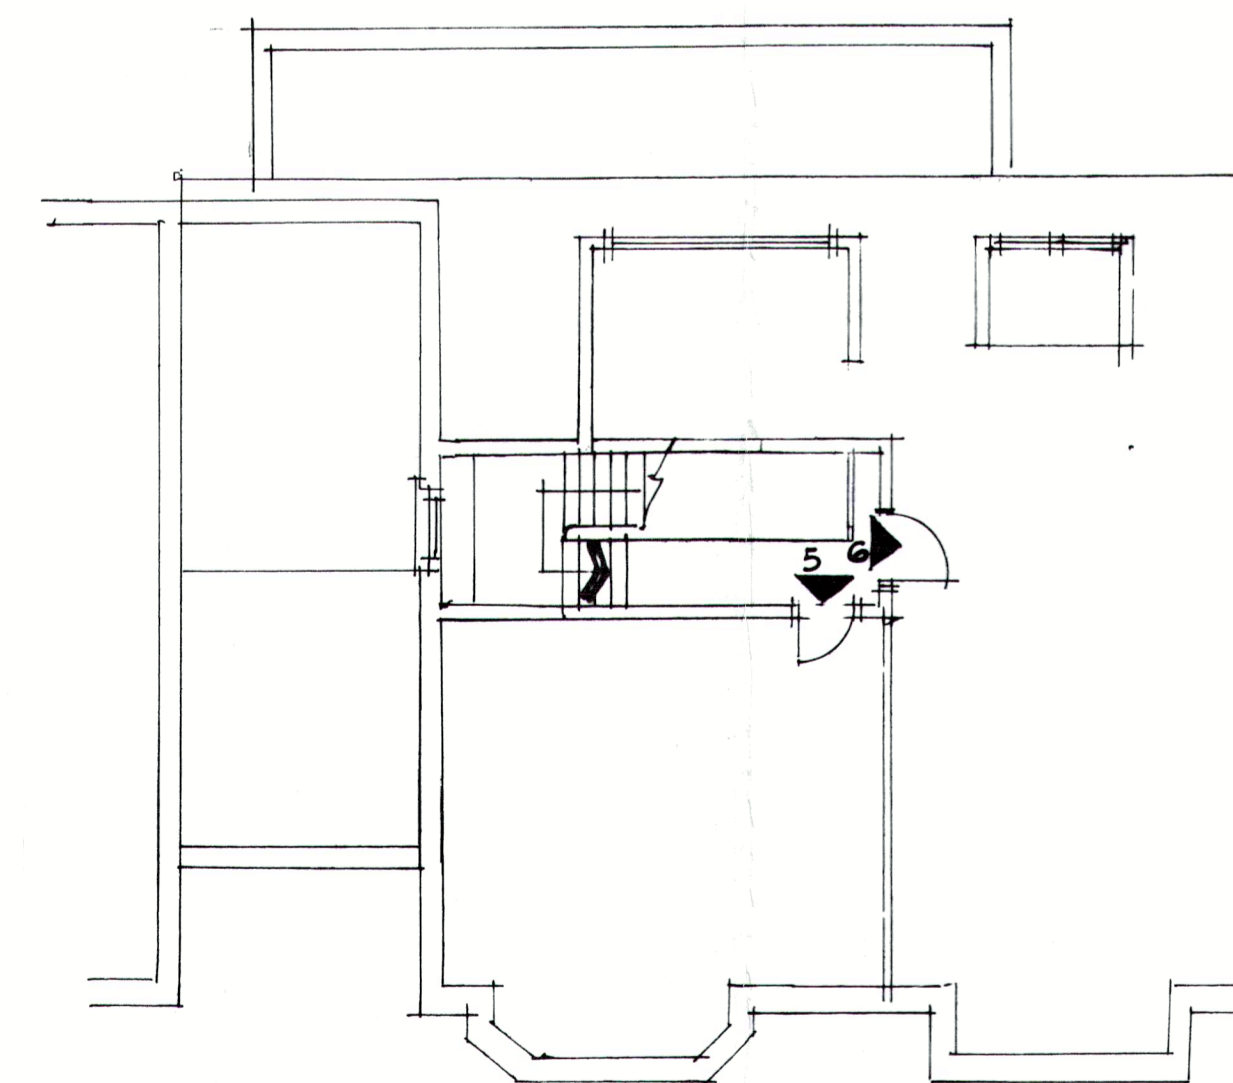

SECOND FLOOR.

PROJECT:
PROPOSED EXTENSION
5 HEMSTAL RD
N.W.G. 2 AB.

CLIENT:
MR KULICK

SCALE 1:100 DATE FEB '14
DWG No 5295 ISSUE 1/2/13

Architectural
Planning &
Design.
D.R. Joyner.