




**2** Existing First Floor Plan  
Scale - 1:250 @A3

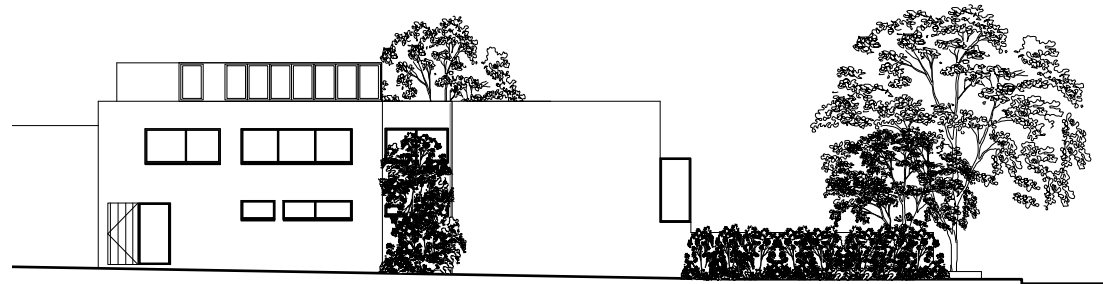


**5** Existing South Elevation  
Scale - 1:250 @A3

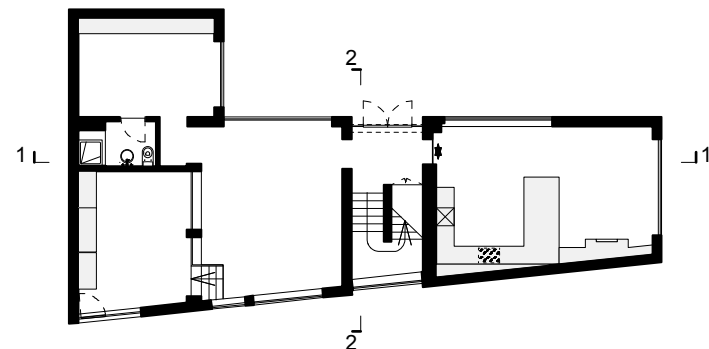

**1** Existing Ground Floor Plan  
Scale - 1:250 @A3

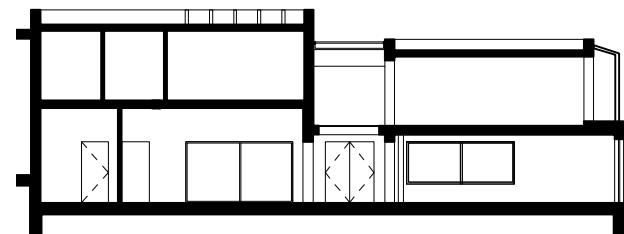

**3** Existing Section 1  
Scale - 1:250 @A3

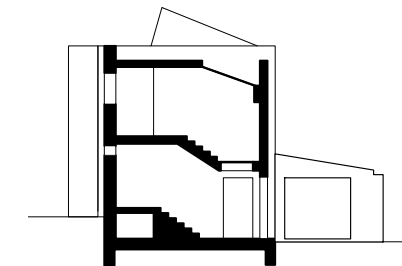



**4** Existing Section 2  
Scale - 1:250 @A3

DO NOT SCALE FROM THE DRAWING.  
ALL DIMENSIONS ARE IN MM  
AND INDICATIVE ONLY.  
© MRJ RUNDELL & ASSOCIATES LTD.


**MRJ RUNDELL & ASSOCIATES LTD**  
Architecture & Design Services  
The Courtyard - Unit 2a  
44 Gloucester Avenue  
London NW1 8JD  
Tel. 020 7483 8360  
Fax. 020 7483 8361  
www.rundellassociates.com  
office@rundellassociates.com


Client	Gail Rebeck	
Structural Engineer	James Frith	
Services Engineer	-	
Quantity Surveyor	-	
Project	11 Albert Terrace Mews	
Drawing Title	Plans, Sections, Elevations Existing	
Date	11.11.2014	Revision 0
Scale	1:250@A3	
Job No.	3404	
Drawing No.	003	
Drawn by	AC	Checked SM

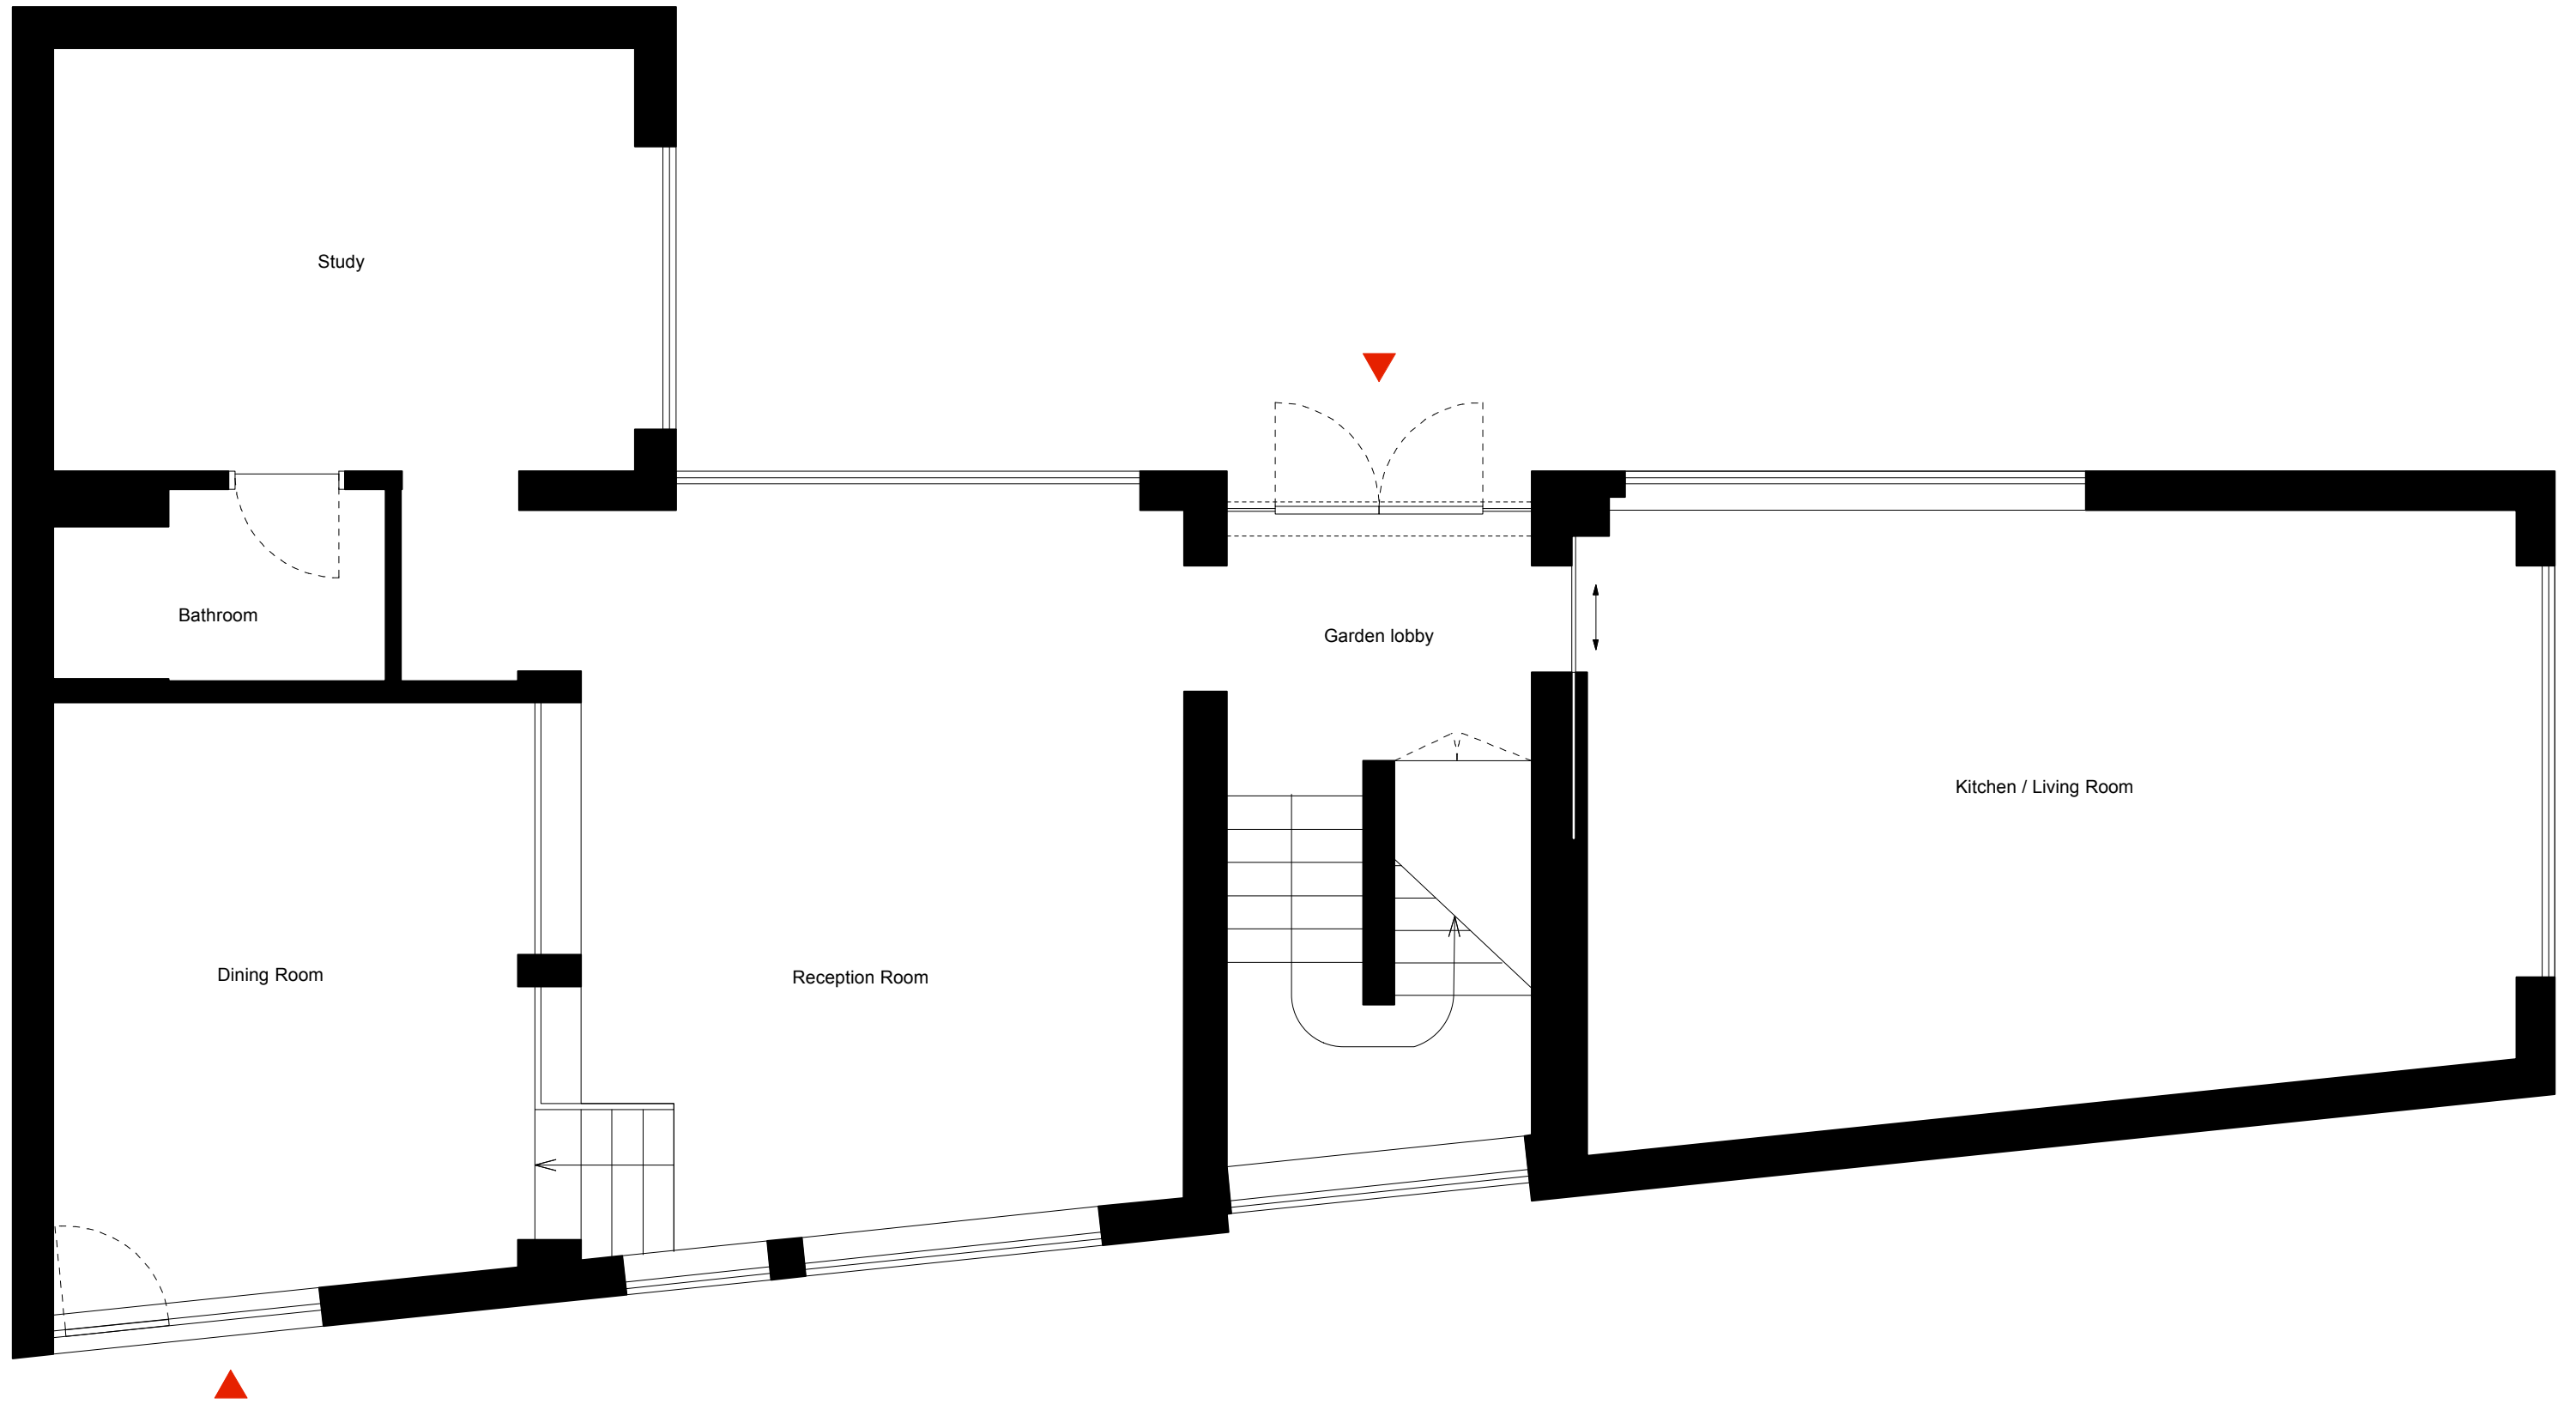


Project <b>Albert Terrace Mews</b>	Client	Date of First Issue 19/06/14	Format A3	Revision MR	Structural Engineer	 <b>MRJ RUNDSELL + ASSOCIATES LTD</b> Architecture & Design Services <small>www.rundellassociates.com office@rundellassociates.com</small>	The Courtyard - Unit 2a 44 Gloucester Avenue London NW1 8JD Tel. 020 7483 8360 Fax. 020 7483 8361
Drawing Title Existing Plan	Job No.	Drawing No. <b>100</b>	Drawn by PL	Scale 1:50	Services Engineer		
				Date of latest Issue	Quantity Surveyor		

DO NOT SCALE FROM THE DRAWING. ALL DIMENSIONS ARE IN MM, ARE INDICATIVE ONLY & MUST BE CONFIRMED ON SITE. © MRJ RUNDSELL & ASSOCIATES LTD

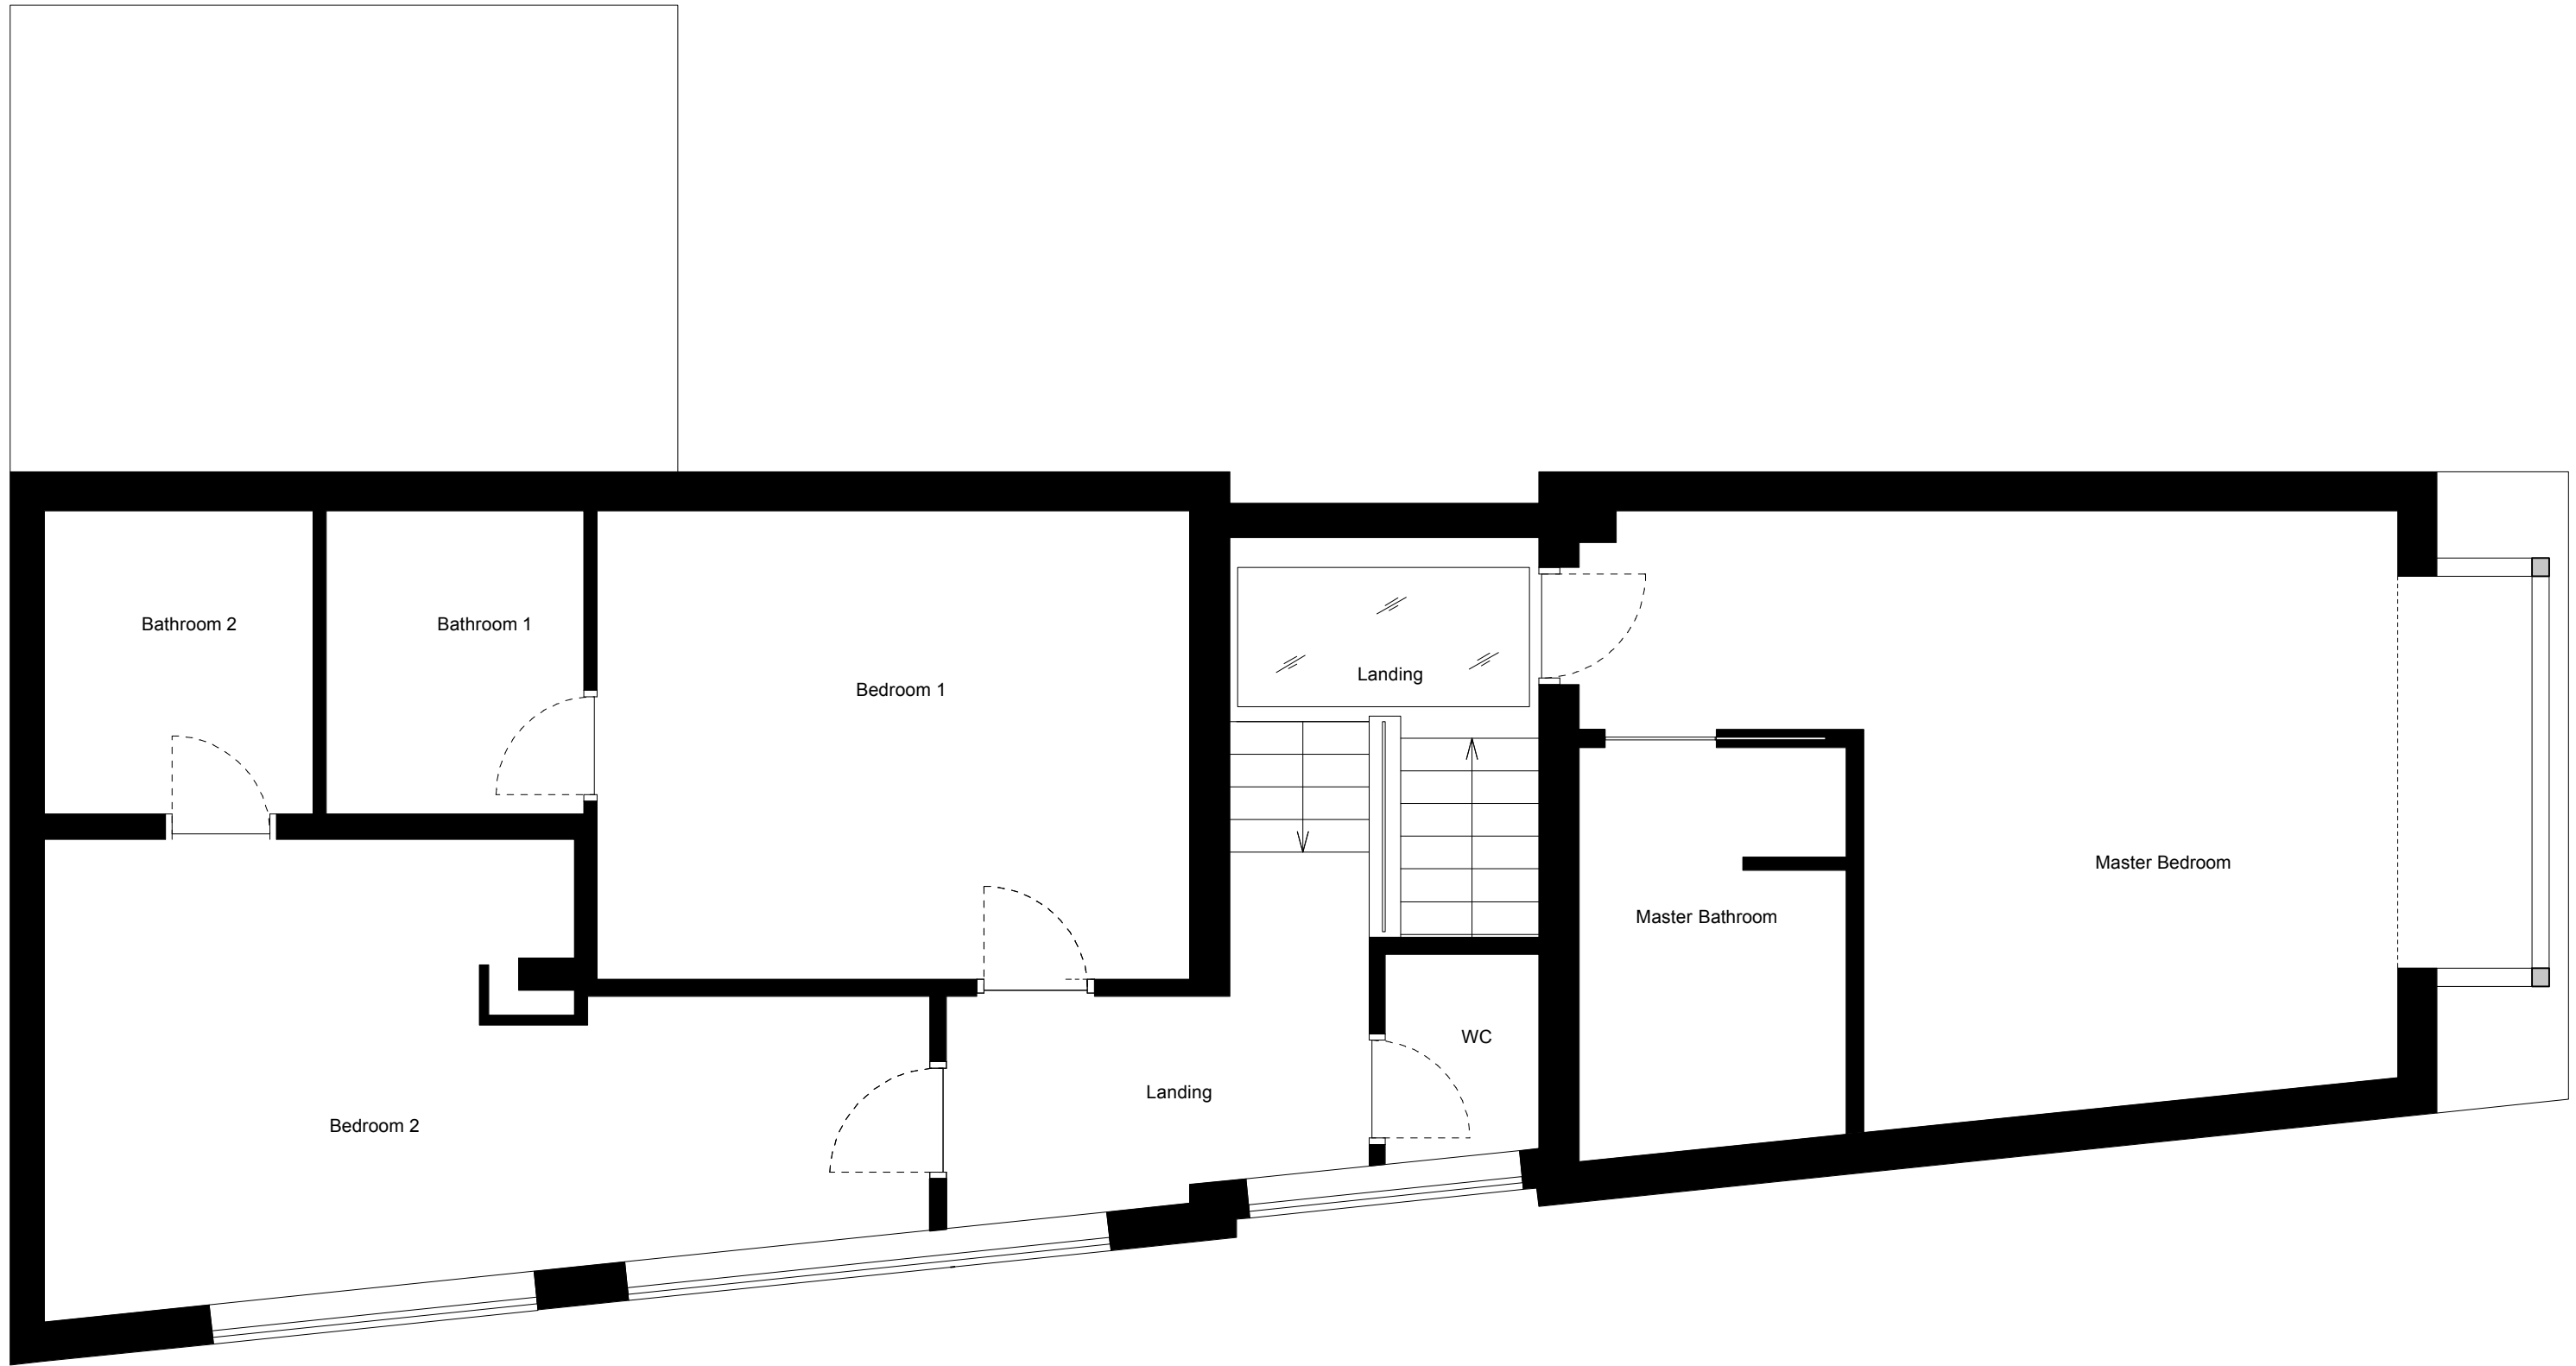


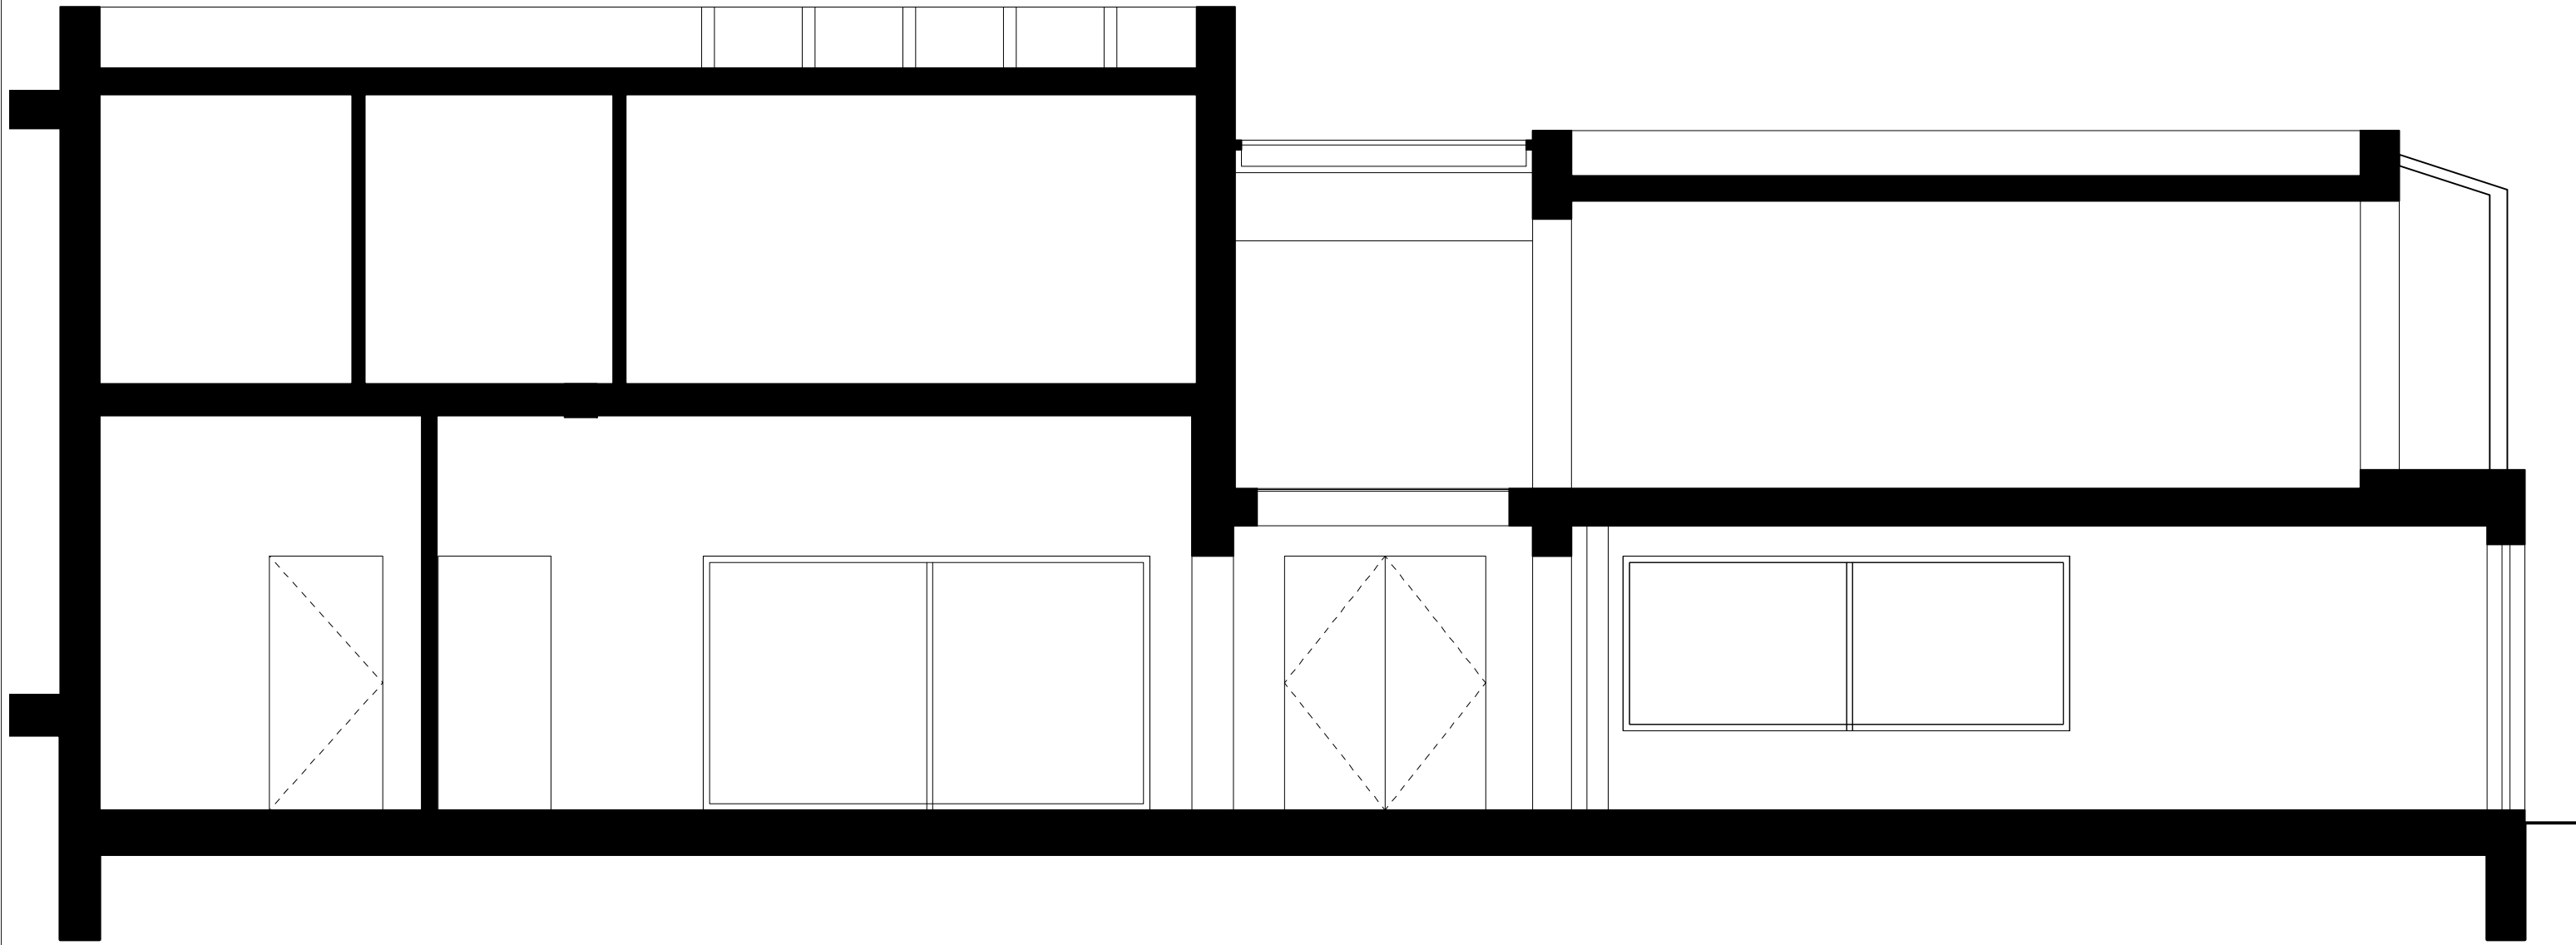
Project <b>Albert Terrace Mews</b>	Client	Date of First Issue 19/06/14	Format A3	Revision MR	Structural Engineer	 <b>MRJ RUNDSELL + ASSOCIATES LTD</b> Architecture & Design Services	The Courtyard - Unit 2a 44 Gloucester Avenue London NW1 8JD Tel. 020 7483 8360 Fax. 020 7483 8361 www.rundellassociates.com office@rundellassociates.com
Drawing Title Existing Plan	Job No.	Drawing No. <b>101</b>	Drawn by PL	Scale 1:100	Services Engineer		
				Date of latest Issue	Quantity Surveyor		

DO NOT SCALE FROM THE DRAWING. ALL DIMENSIONS ARE IN MM, ARE INDICATIVE ONLY & MUST BE CONFIRMED ON SITE. © MRJ RUNDSELL & ASSOCIATES LTD

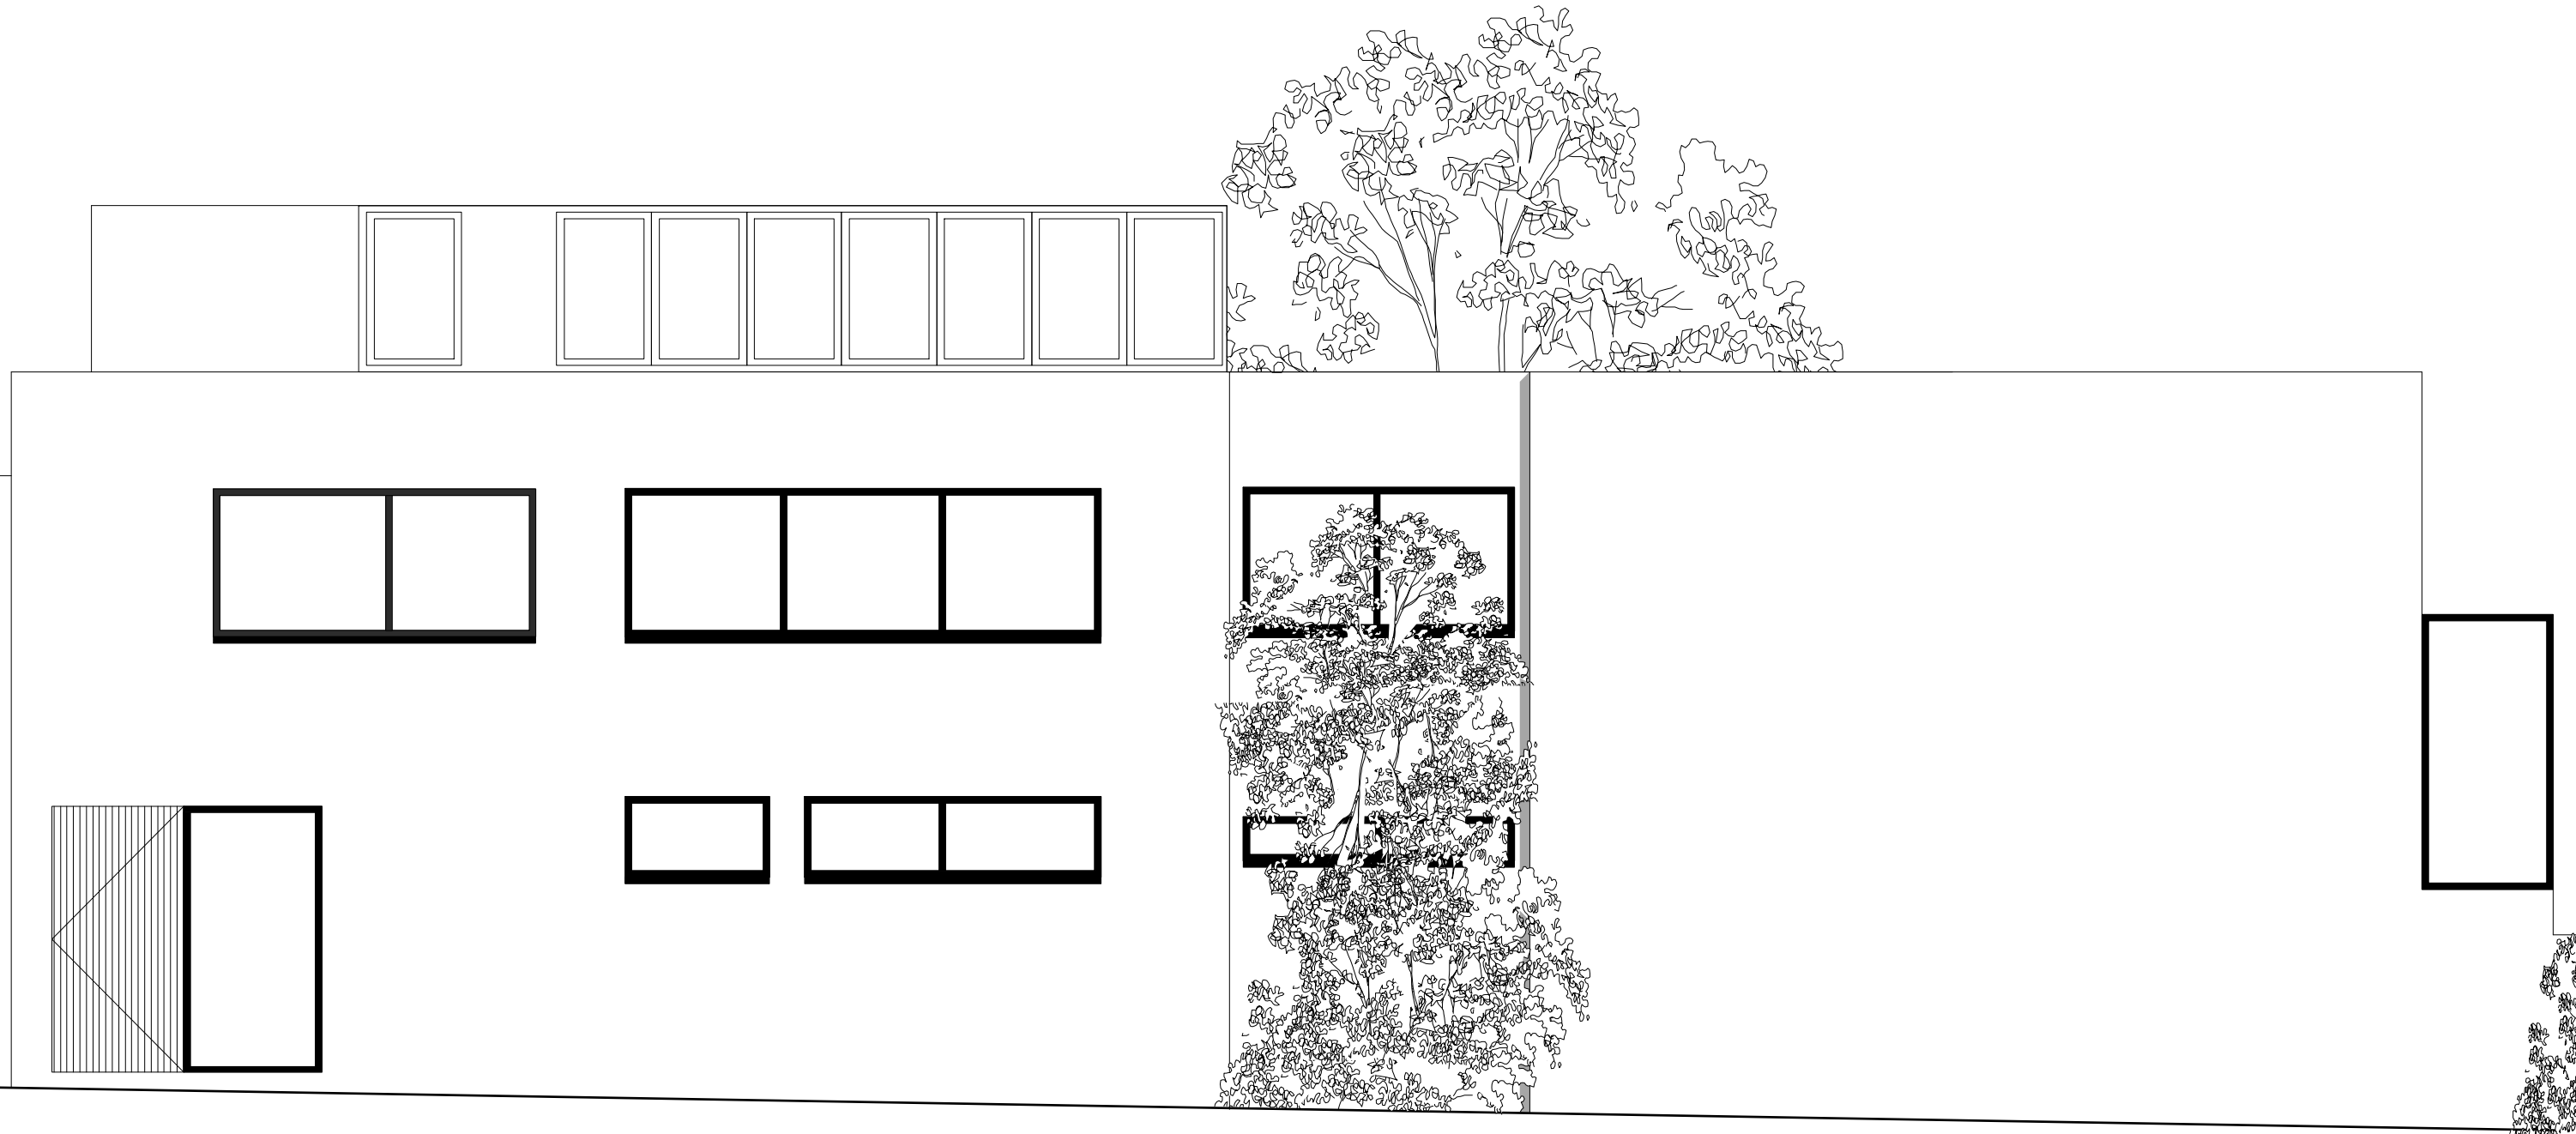



**1** South Elevation  
Scale - 1:50 @A3

Project <b>Albert Terrace Mews</b>	Client Gail Rebuck	Date of First Issue 07/10/14	Format A3	Revision SM	Structural Engineer James Frith	 <b>MRJ RUNDSELL + ASSOCIATES LTD</b> Architecture & Design Services <small>www.rundellassociates.com office@rundellassociates.com</small>	The Courtyard - Unit 2a 44 Gloucester Avenue London NW1 8JD Tel. 020 7483 8360 Fax. 020 7483 8361 www.rundellassociates.com
Drawing Title Existing South Elevation	Job No. <b>3404</b>	Drawing No. <b>110</b>	Drawn by AC	Scale 1 : 50	Services Engineer		
					Date of latest Issue		Quantity Surveyor





**1** Existing Section 1  
Scale - 1:50 @A3

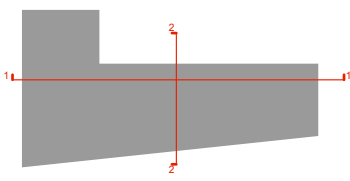

Project <b>Albert Terrace Mews</b>	Client Gail Rebuck	Date of First Issue June 2014	Format A3	Revision SM	Structural Engineer James Frith	 <b>MRJ RUNDSELL + ASSOCIATES LTD</b> Architecture & Design Services <small>www.rundellassociates.com office@rundellassociates.com</small>	The Courtyard - Unit 2a 44 Gloucester Avenue London NW1 8JD Tel. 020 7483 8360 Fax. 020 7483 8361 www.rundellassociates.com
Drawing Title Existing Long Section 1	Job No. <b>3404</b>	Drawing No. <b>120</b>	Drawn by AC	Scale 1:50	Services Engineer		
					Quantity Surveyor		

DO NOT SCALE FROM THE DRAWING. ALL DIMENSIONS ARE IN MM, ARE INDICATIVE ONLY & MUST BE CONFIRMED ON SITE. © MRJ RUNDSELL & ASSOCIATES LTD

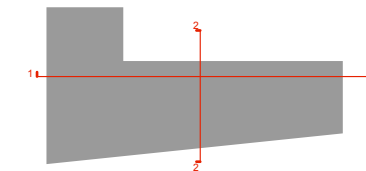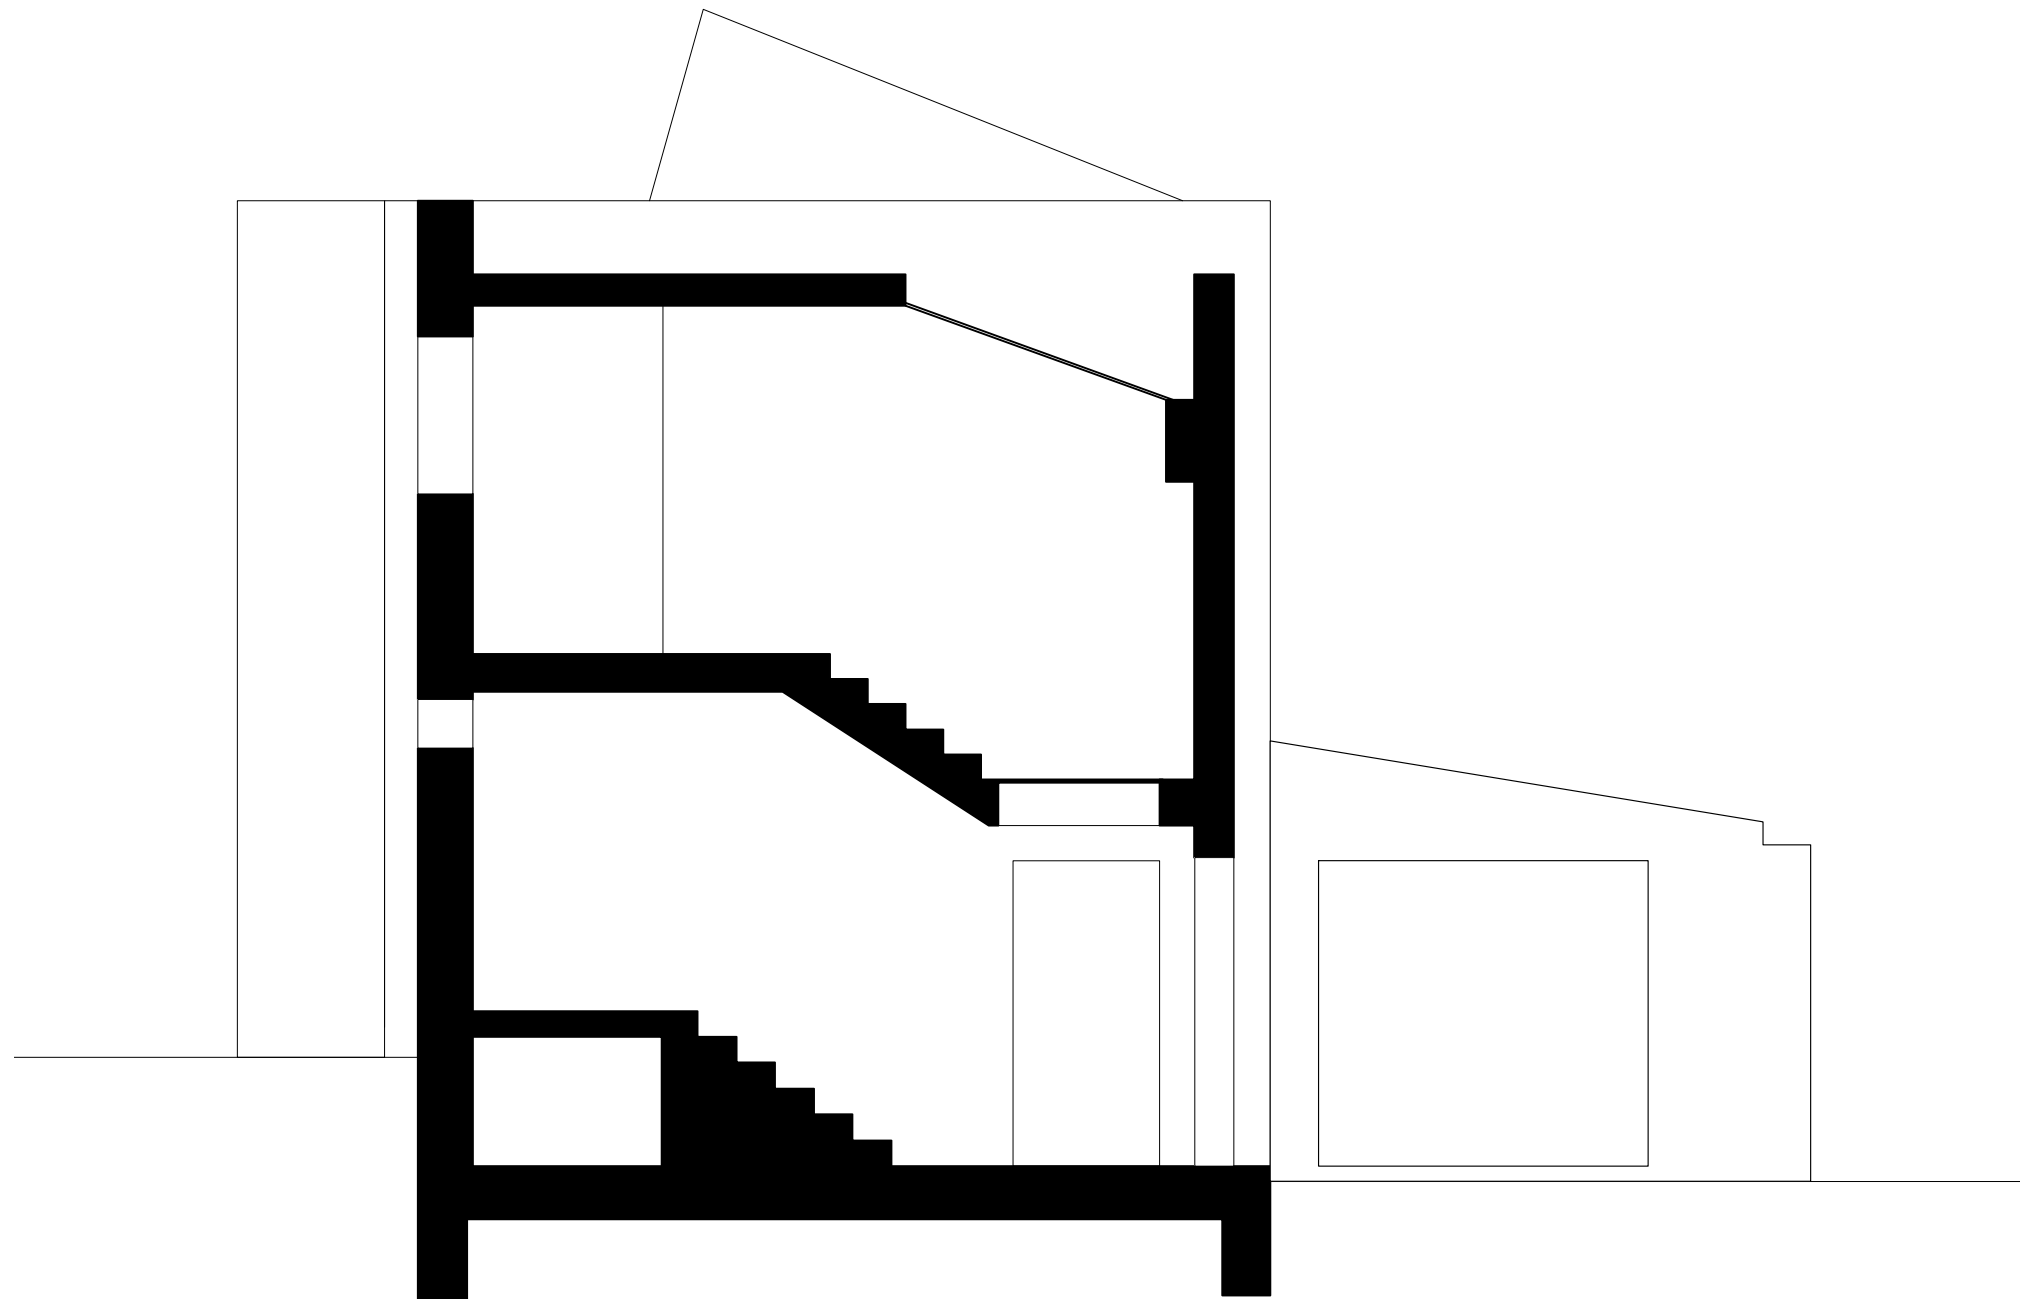

**1** Existing Section 2  
Scale - 1:50 @A3

DO NOT SCALE FROM THE DRAWING.  
ALL DIMENSIONS ARE IN MM  
AND INDICATIVE ONLY.  
© MRJ RUNDELL & ASSOCIATES LTD.

**MRJ RUNDELL & ASSOCIATES LTD**  
Architecture & Design Services  
The Courtyard - Unit 2a  
44 Gloucester Avenue  
London NW1 8JD  
Tel. 020 7483 8360  
Fax. 020 7483 8361  
www.rundellassociates.com  
office@rundellassociates.com

Client **Gail Rebuck**

Structural Engineer  
**James Frith**

Services Engineer

Quantity Surveyor

Project **Albert Mews House**

Drawing Title  
**Existing  
Section 2**

Date **June 2014** Revision

Scale **1:50 @ A3**

Job No. **3404**

Drawing No. **121**

Drawn by **AC** Checked **SM**