



Proposed opaque glazed window.

3 Proposed First Floor Plan
Scale - 1:250 @A3

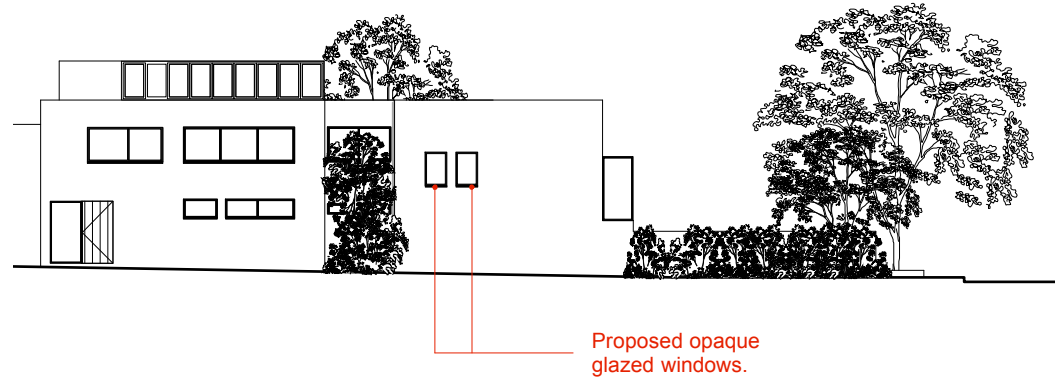


Proposed opaque glazed windows.

6 Proposed Sout Elevation
Scale - 1:250 @A3

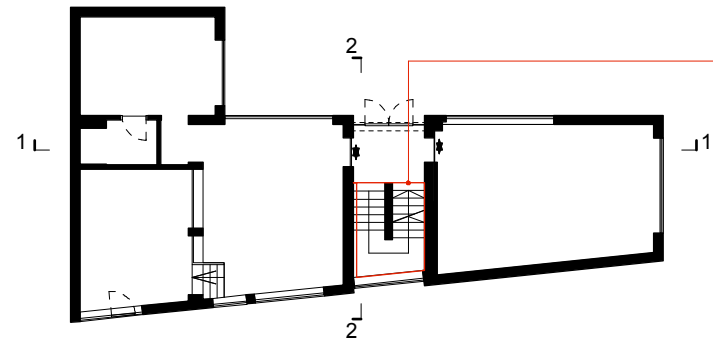


Existing staircase to be extended to cellar.

2 Proposed Ground Floor plan
Scale - 1:250 @A3

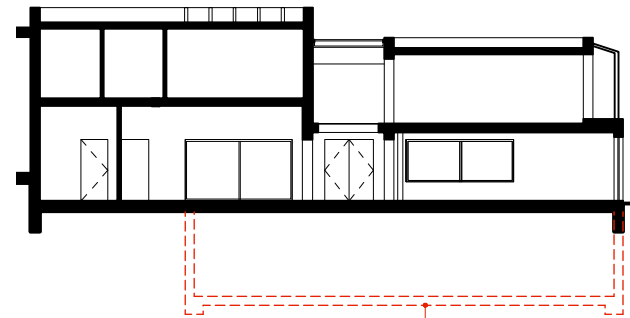


Proposed new cellar under footprint of existing building.

4 Proposed Section 1
Scale - 1:250 @A3

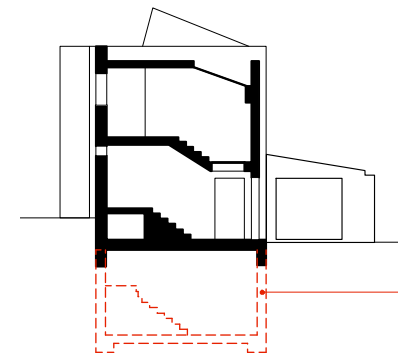

Proposed new cellar under footprint of existing building.

5 Proposed Section 2
Scale - 1:250 @A3

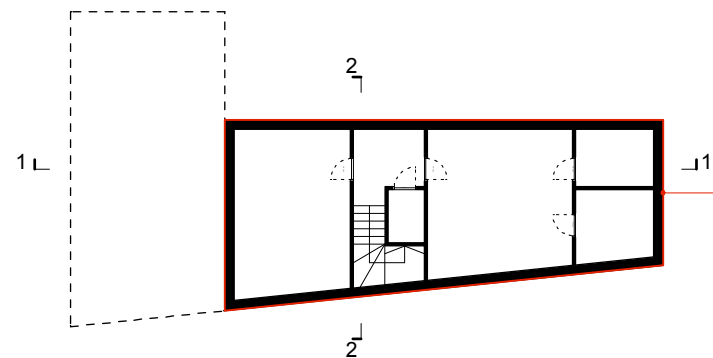


Proposed new cellar under footprint of existing building.


1 Proposed Cellar
Scale - 1:250 @A3

DO NOT SCALE FROM THE DRAWING.
ALL DIMENSIONS ARE IN MM
AND INDICATIVE ONLY.
© MRJ RUNDELL & ASSOCIATES LTD.


MRJ RUNDELL & ASSOCIATES LTD
Architecture & Design Services
The Courtyard - Unit 2a
44 Gloucester Avenue
London NW1 8JD
Tel. 020 7483 8360
Fax. 020 7483 8361
www.rundellassociates.com
office@rundellassociates.com


Client	Gail Rebeck	
Structural Engineer	James Frith	
Services Engineer	-	
Quantity Surveyor	-	
Project	11 Albert Terrace Mews	
Drawing Title	Plans, Sections, Elevations Proposed	
Date	11.11.2014	Revision 0
Scale	1:250@A3	
Job No.	3404	
Drawing No.	004	
Drawn by	AC	Checked SM

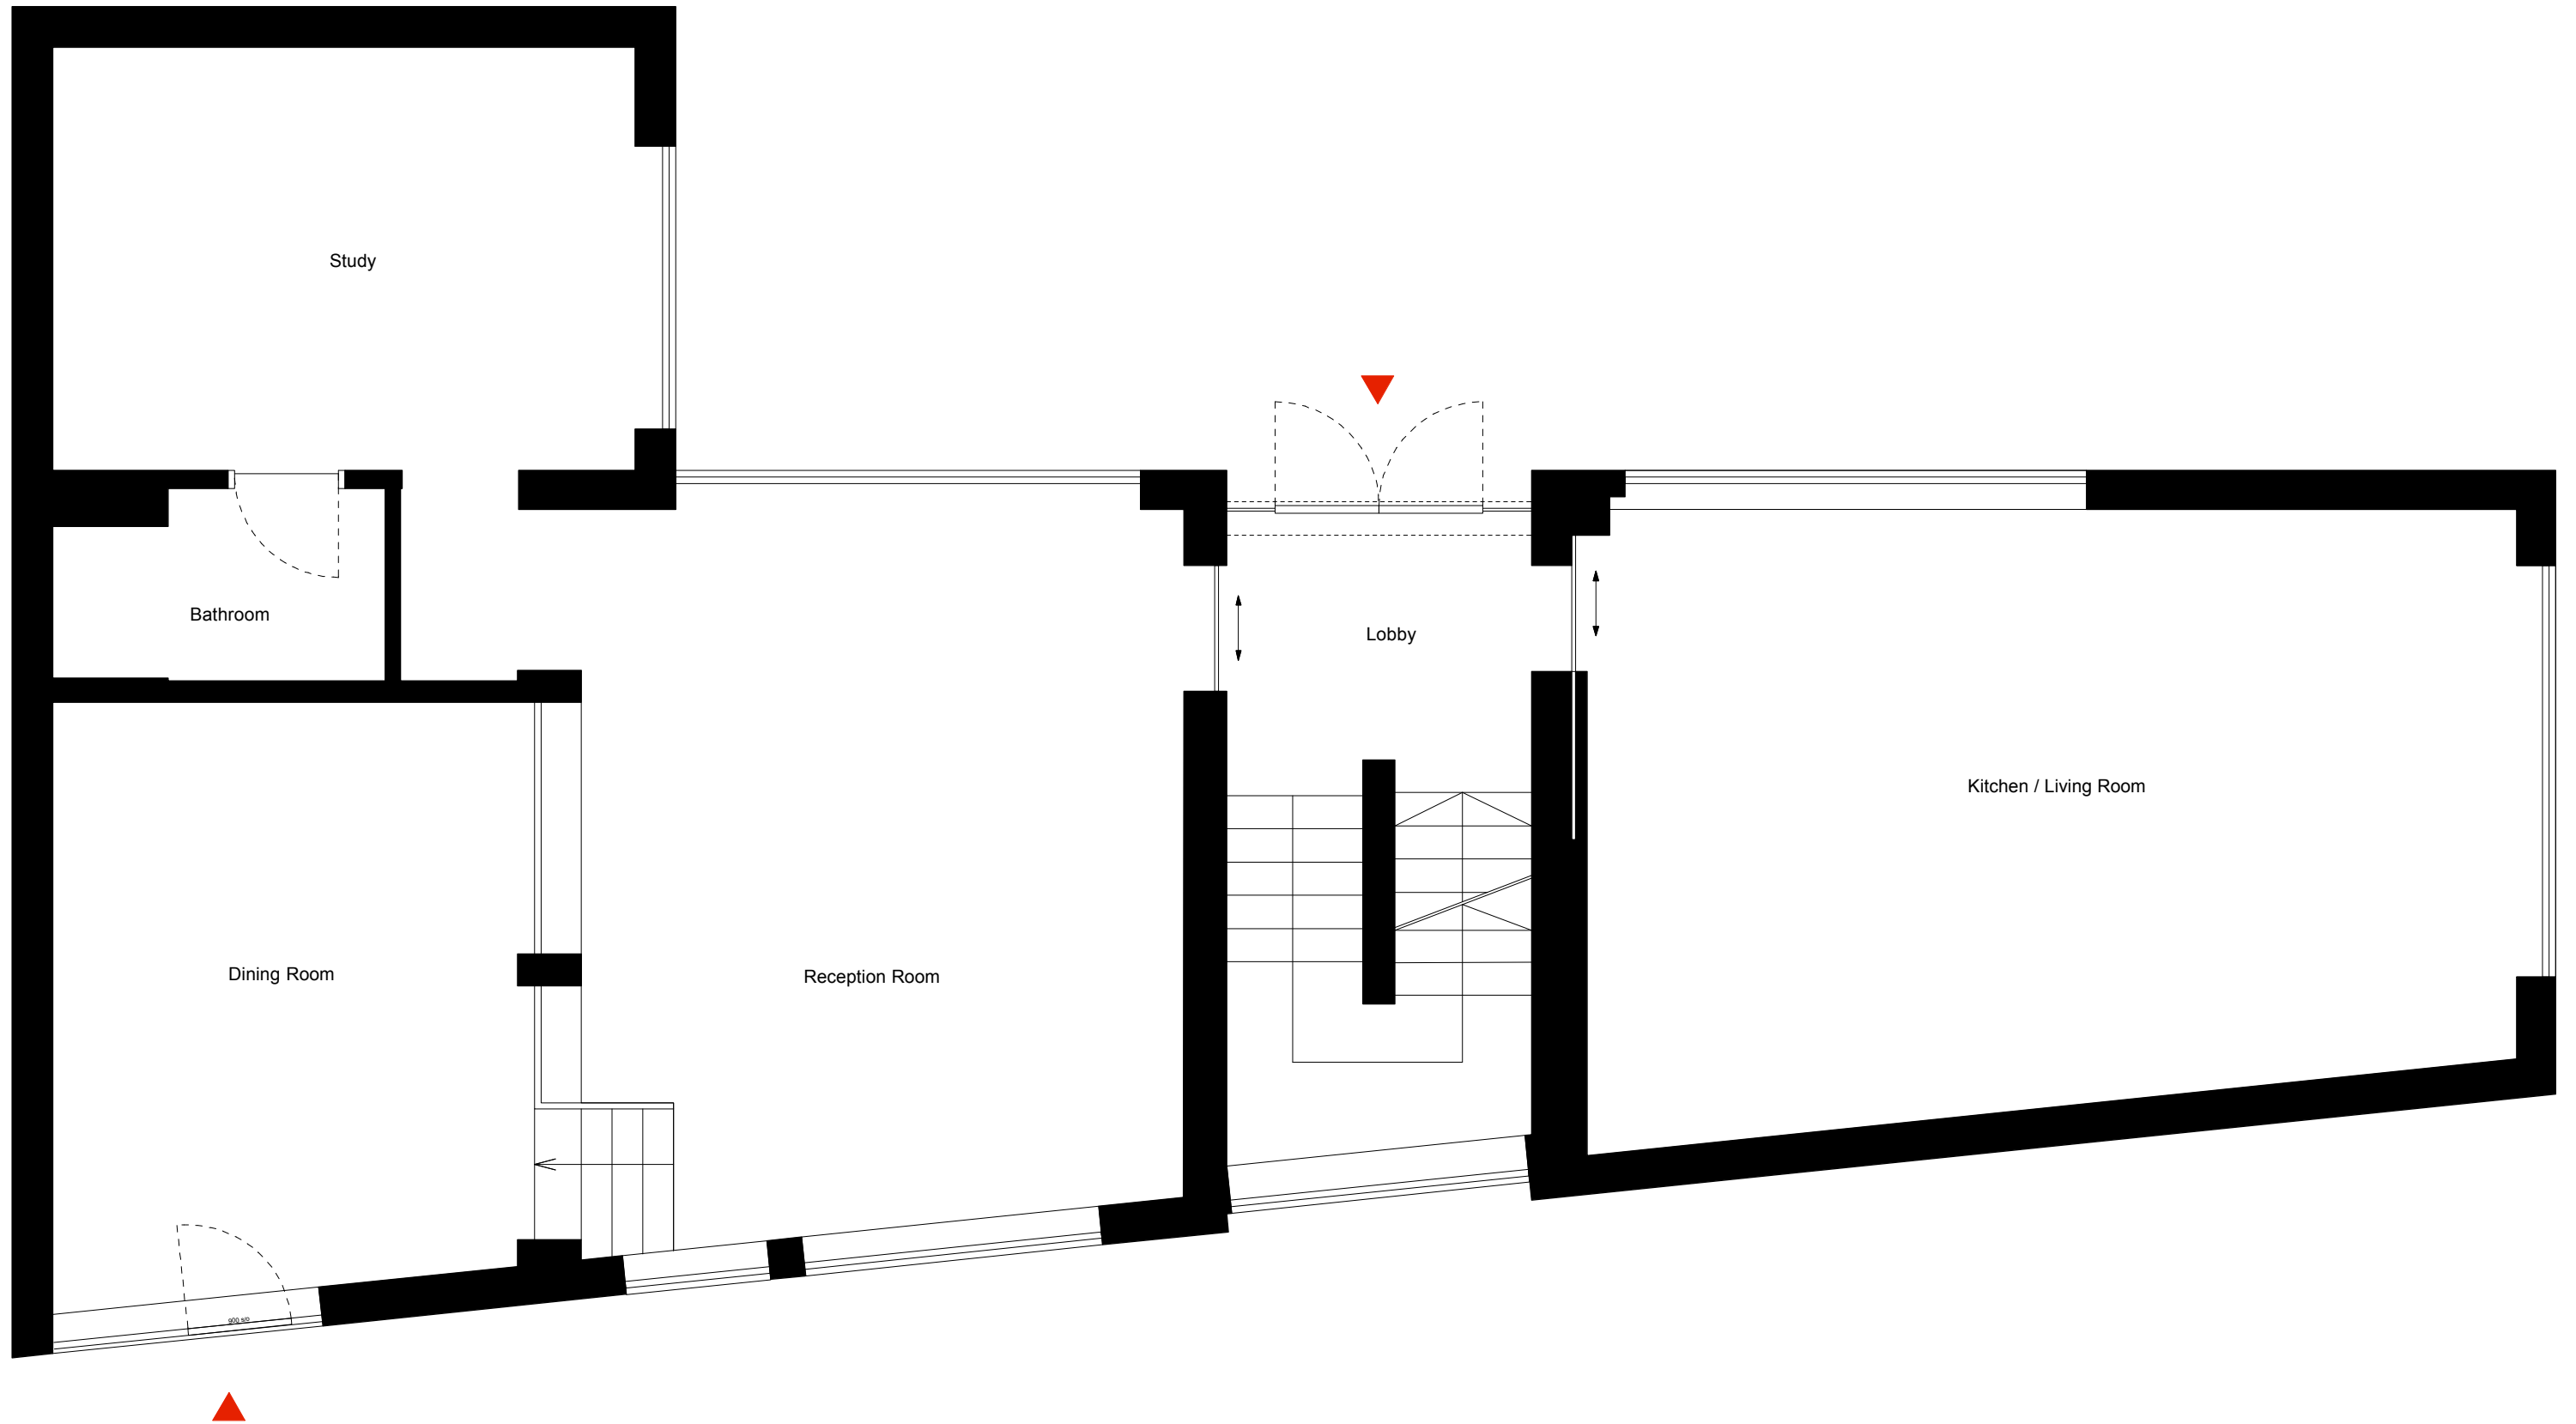


Project Albert Terrace Mews	Client	Date of First Issue June 2014	Format A3	Revision MR	Structural Engineer James Frith	 MRJ RUNDSELL + ASSOCIATES LTD Architecture & Design Services	The Courtyard - Unit 2a 44 Gloucester Avenue London NW1 8JD Tel. 020 7483 8360 Fax. 020 7483 8361 www.rundellassociates.com office@rundellassociates.com
Drawing Title Proposed Plan Ground Floor	Job No. 3404	Drawing No. 300	Drawn by AC	Scale 1:50	Services Engineer		
				Date of latest Issue	Quantity Surveyor		


DO NOT SCALE FROM THE DRAWING. ALL DIMENSIONS ARE IN MM, ARE INDICATIVE ONLY & MUST BE CONFIRMED ON SITE. © MRJ RUNDSELL & ASSOCIATES LTD

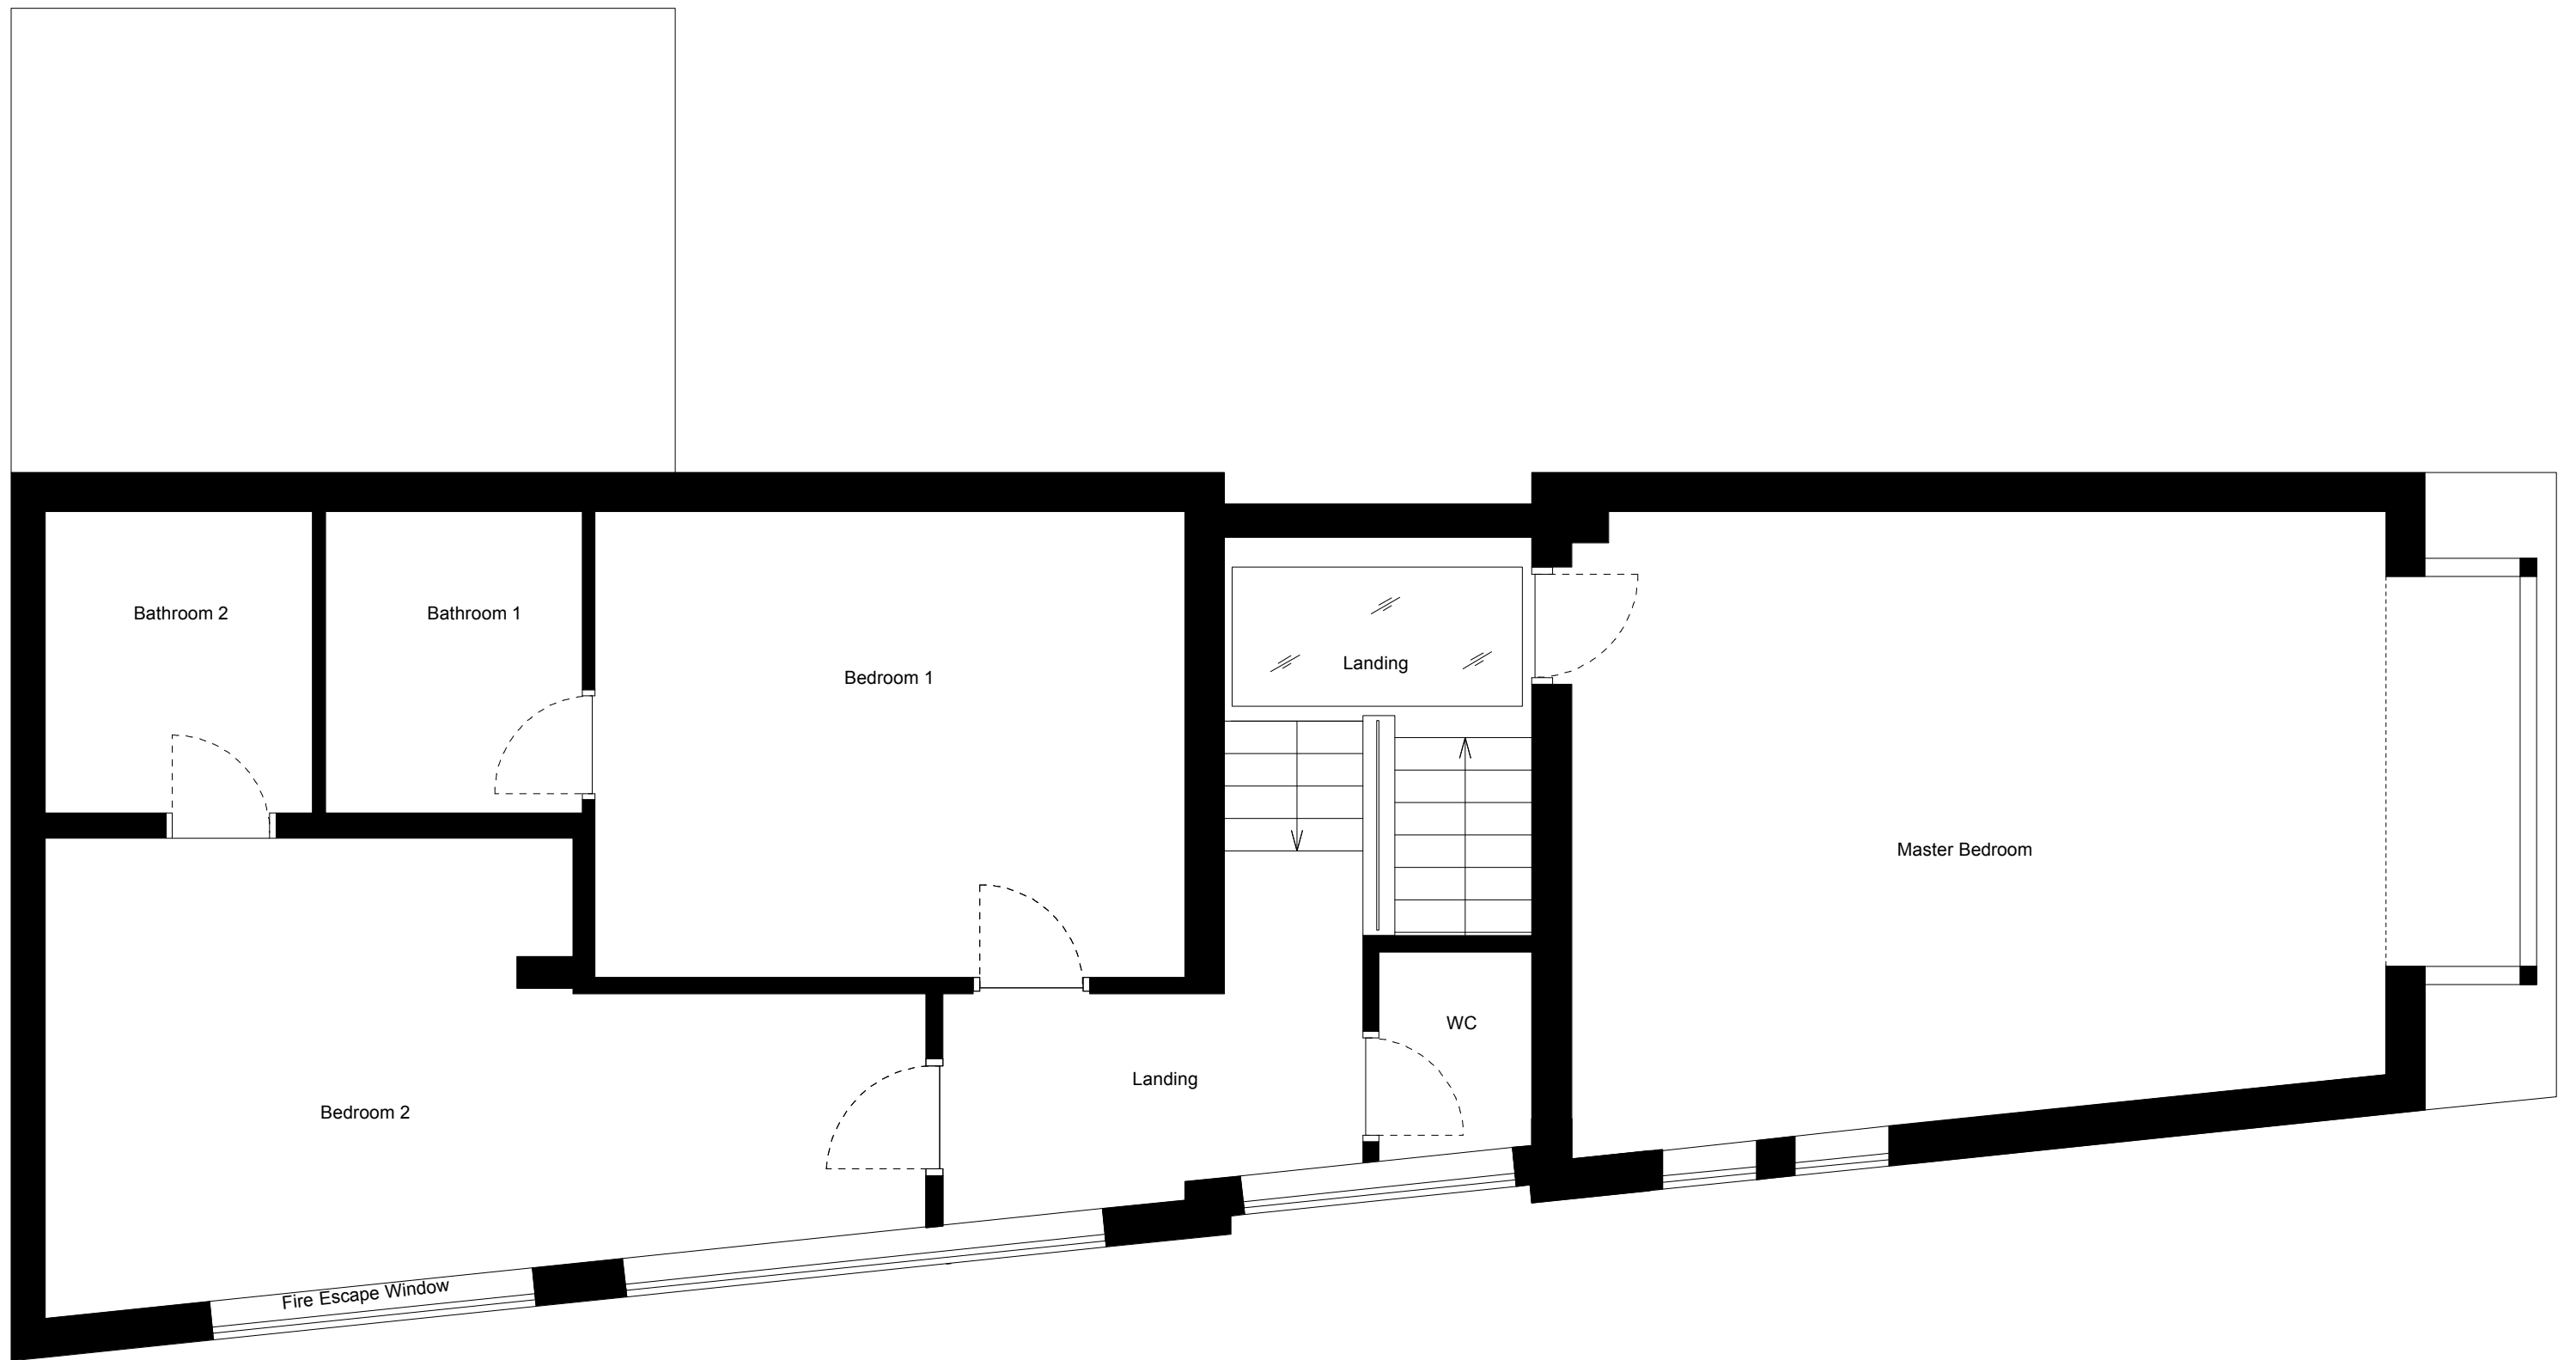


Project Albert Terrace Mews	Client	Date of First Issue June 2014	Format A3	Revision MR	Structural Engineer James Frith	 MRJ RUNDSELL + ASSOCIATES LTD Architecture & Design Services	The Courtyard - Unit 2a 44 Gloucester Avenue London NW1 8JD Tel. 020 7483 8360 Fax. 020 7483 8361 www.rundellassociates.com office@rundellassociates.com
Drawing Title Proposed Plan First Floor	Job No. 3404	Drawing No. 301	Drawn by AC	Scale 1:50	Services Engineer		
				Date of latest Issue	Quantity Surveyor		

DO NOT SCALE FROM THE DRAWING. ALL DIMENSIONS ARE IN MM, ARE INDICATIVE ONLY & MUST BE CONFIRMED ON SITE. © MRJ RUNDSELL & ASSOCIATES LTD

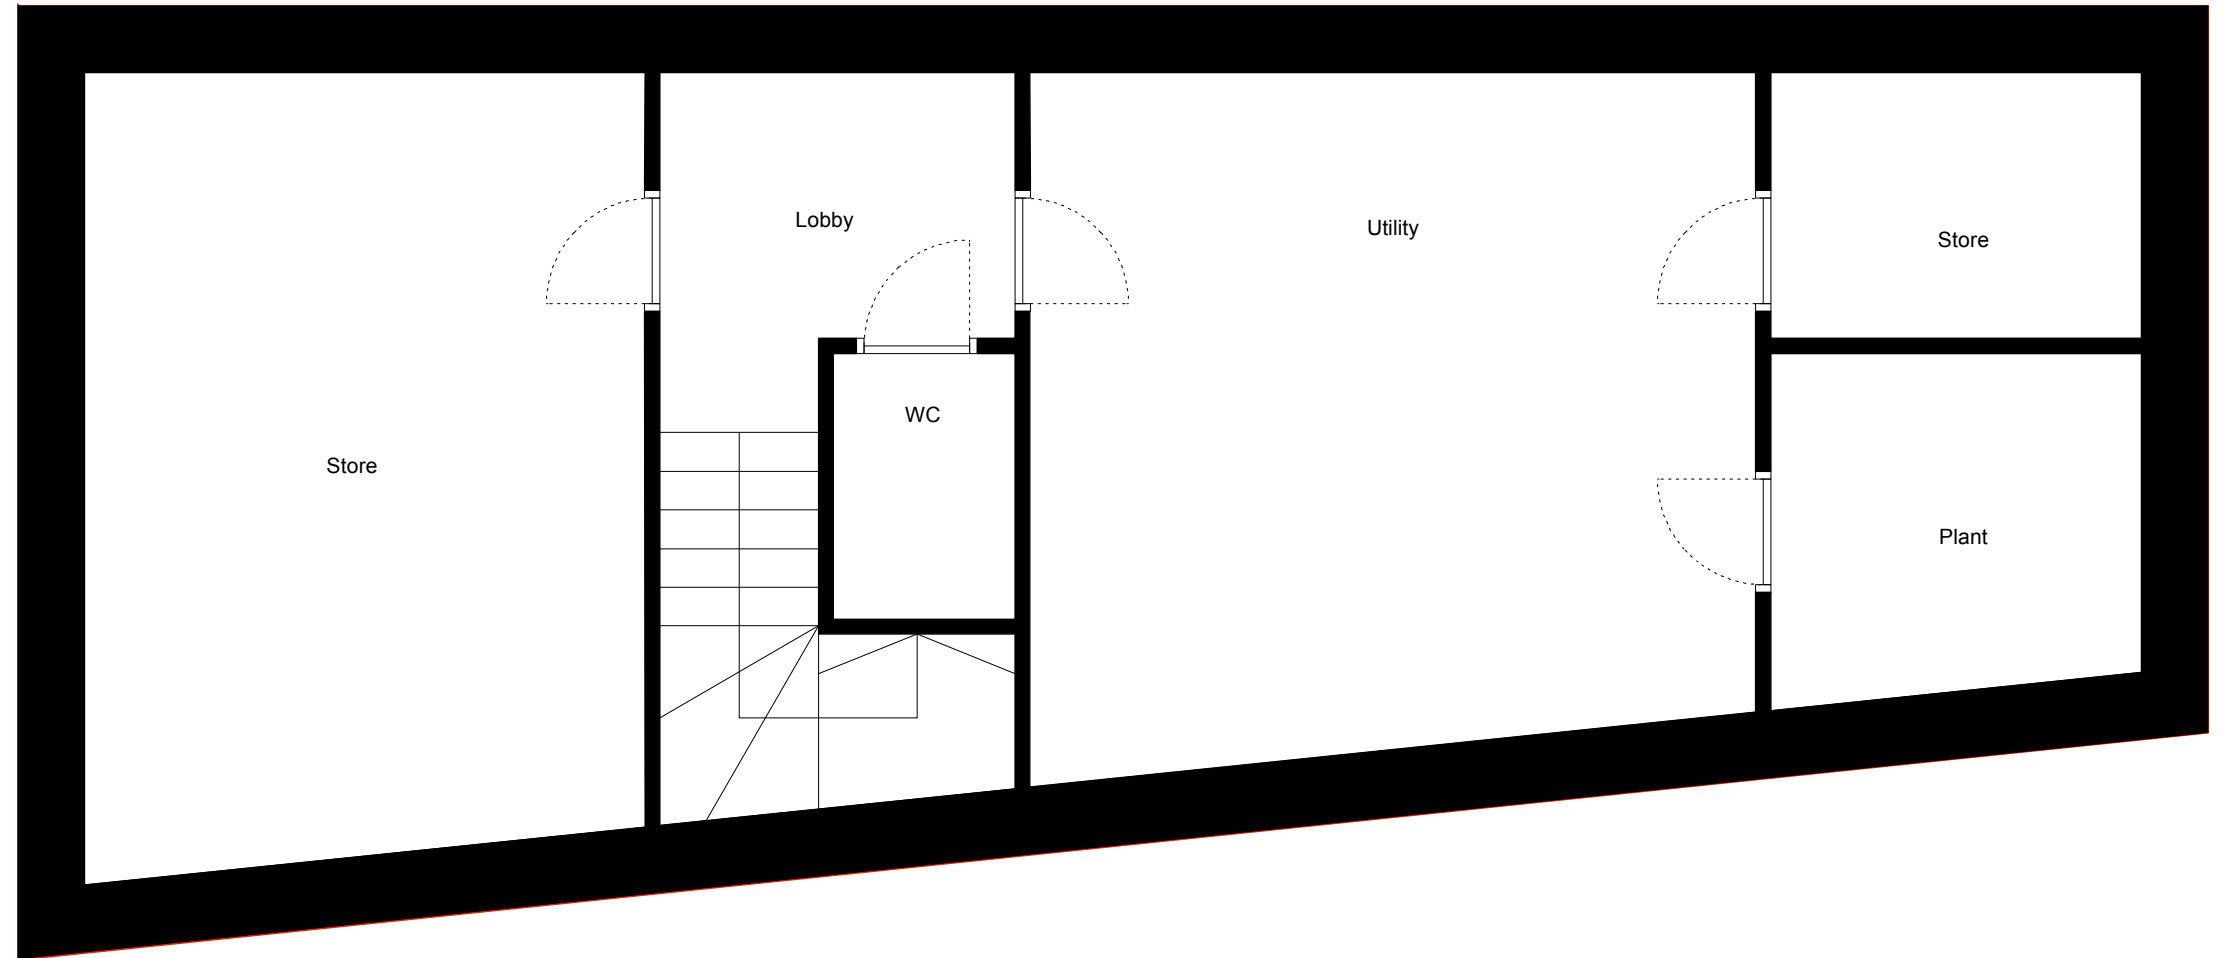


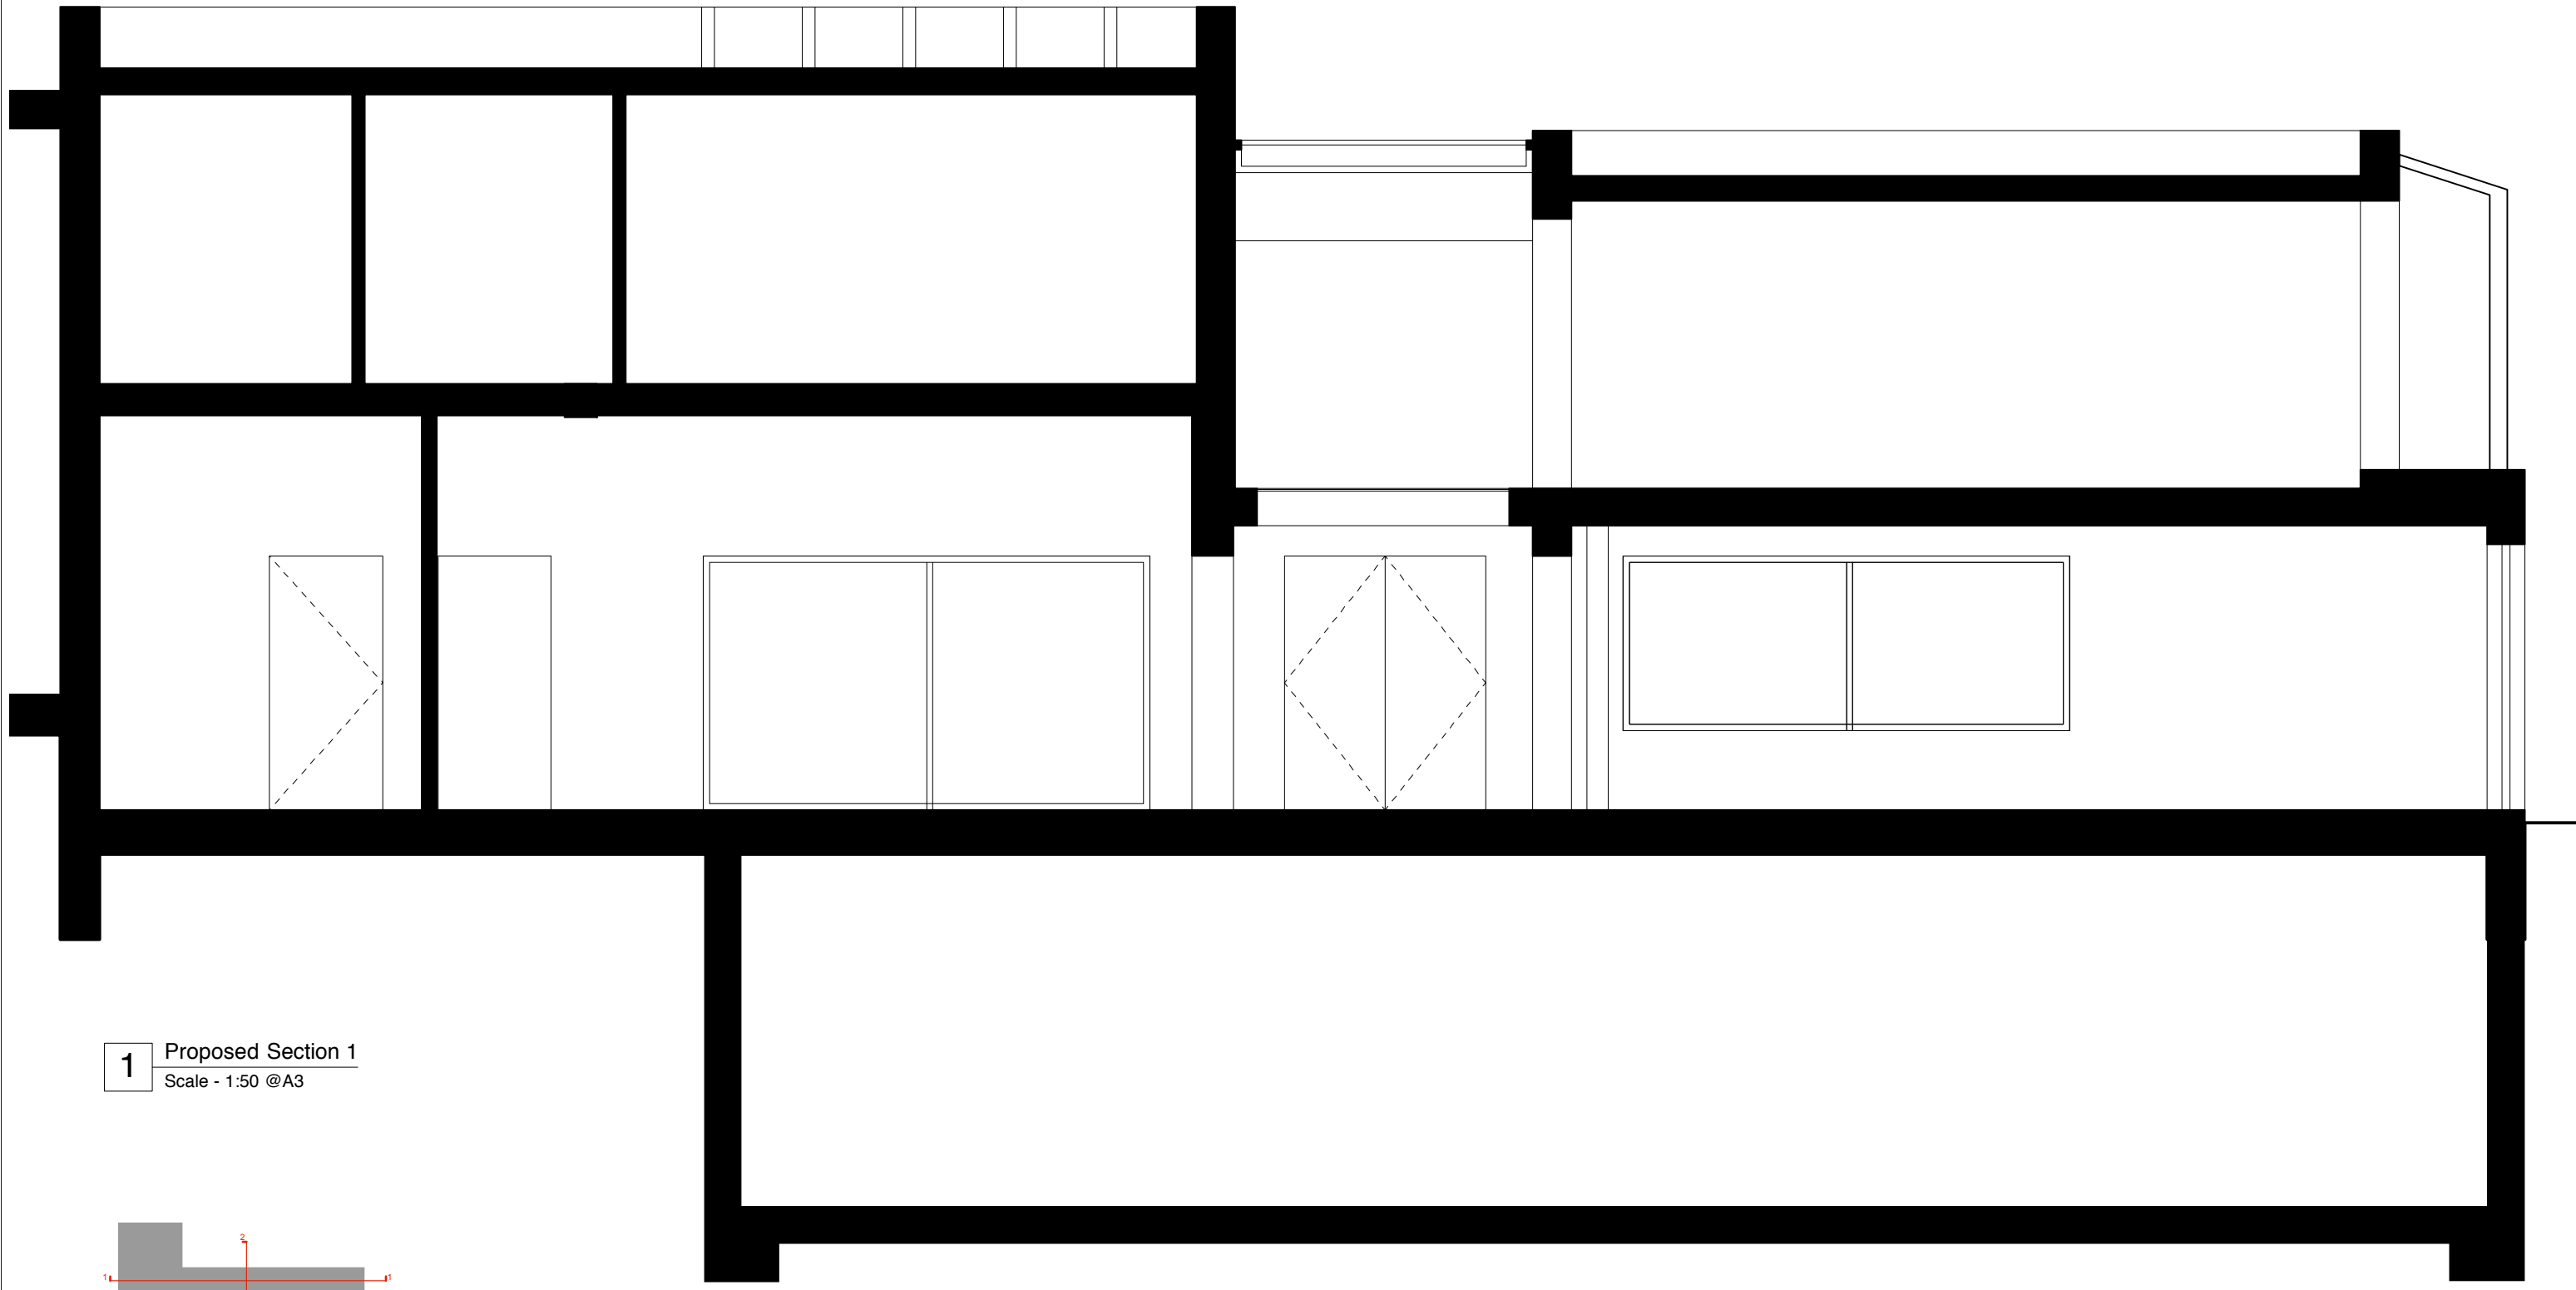
Project Albert Terrace Mews	Client	Date of First Issue June 2014	Format A3	Revision MR	Structural Engineer James Frith	 MRJ RUNDSELL + ASSOCIATES LTD Architecture & Design Services	The Courtyard - Unit 2a 44 Gloucester Avenue London NW1 8JD Tel. 020 7483 8360 Fax. 020 7483 8361 www.rundellassociates.com office@rundellassociates.com
Drawing Title Proposed Plan Basement Floor	Job No. 3404	Drawing No. 302	Drawn by AC	Scale 1:50	Services Engineer		
				Date of latest Issue	Quantity Surveyor		

DO NOT SCALE FROM THE DRAWING. ALL DIMENSIONS ARE IN MM, ARE INDICATIVE ONLY & MUST BE CONFIRMED ON SITE. © MRJ RUNDSELL & ASSOCIATES LTD

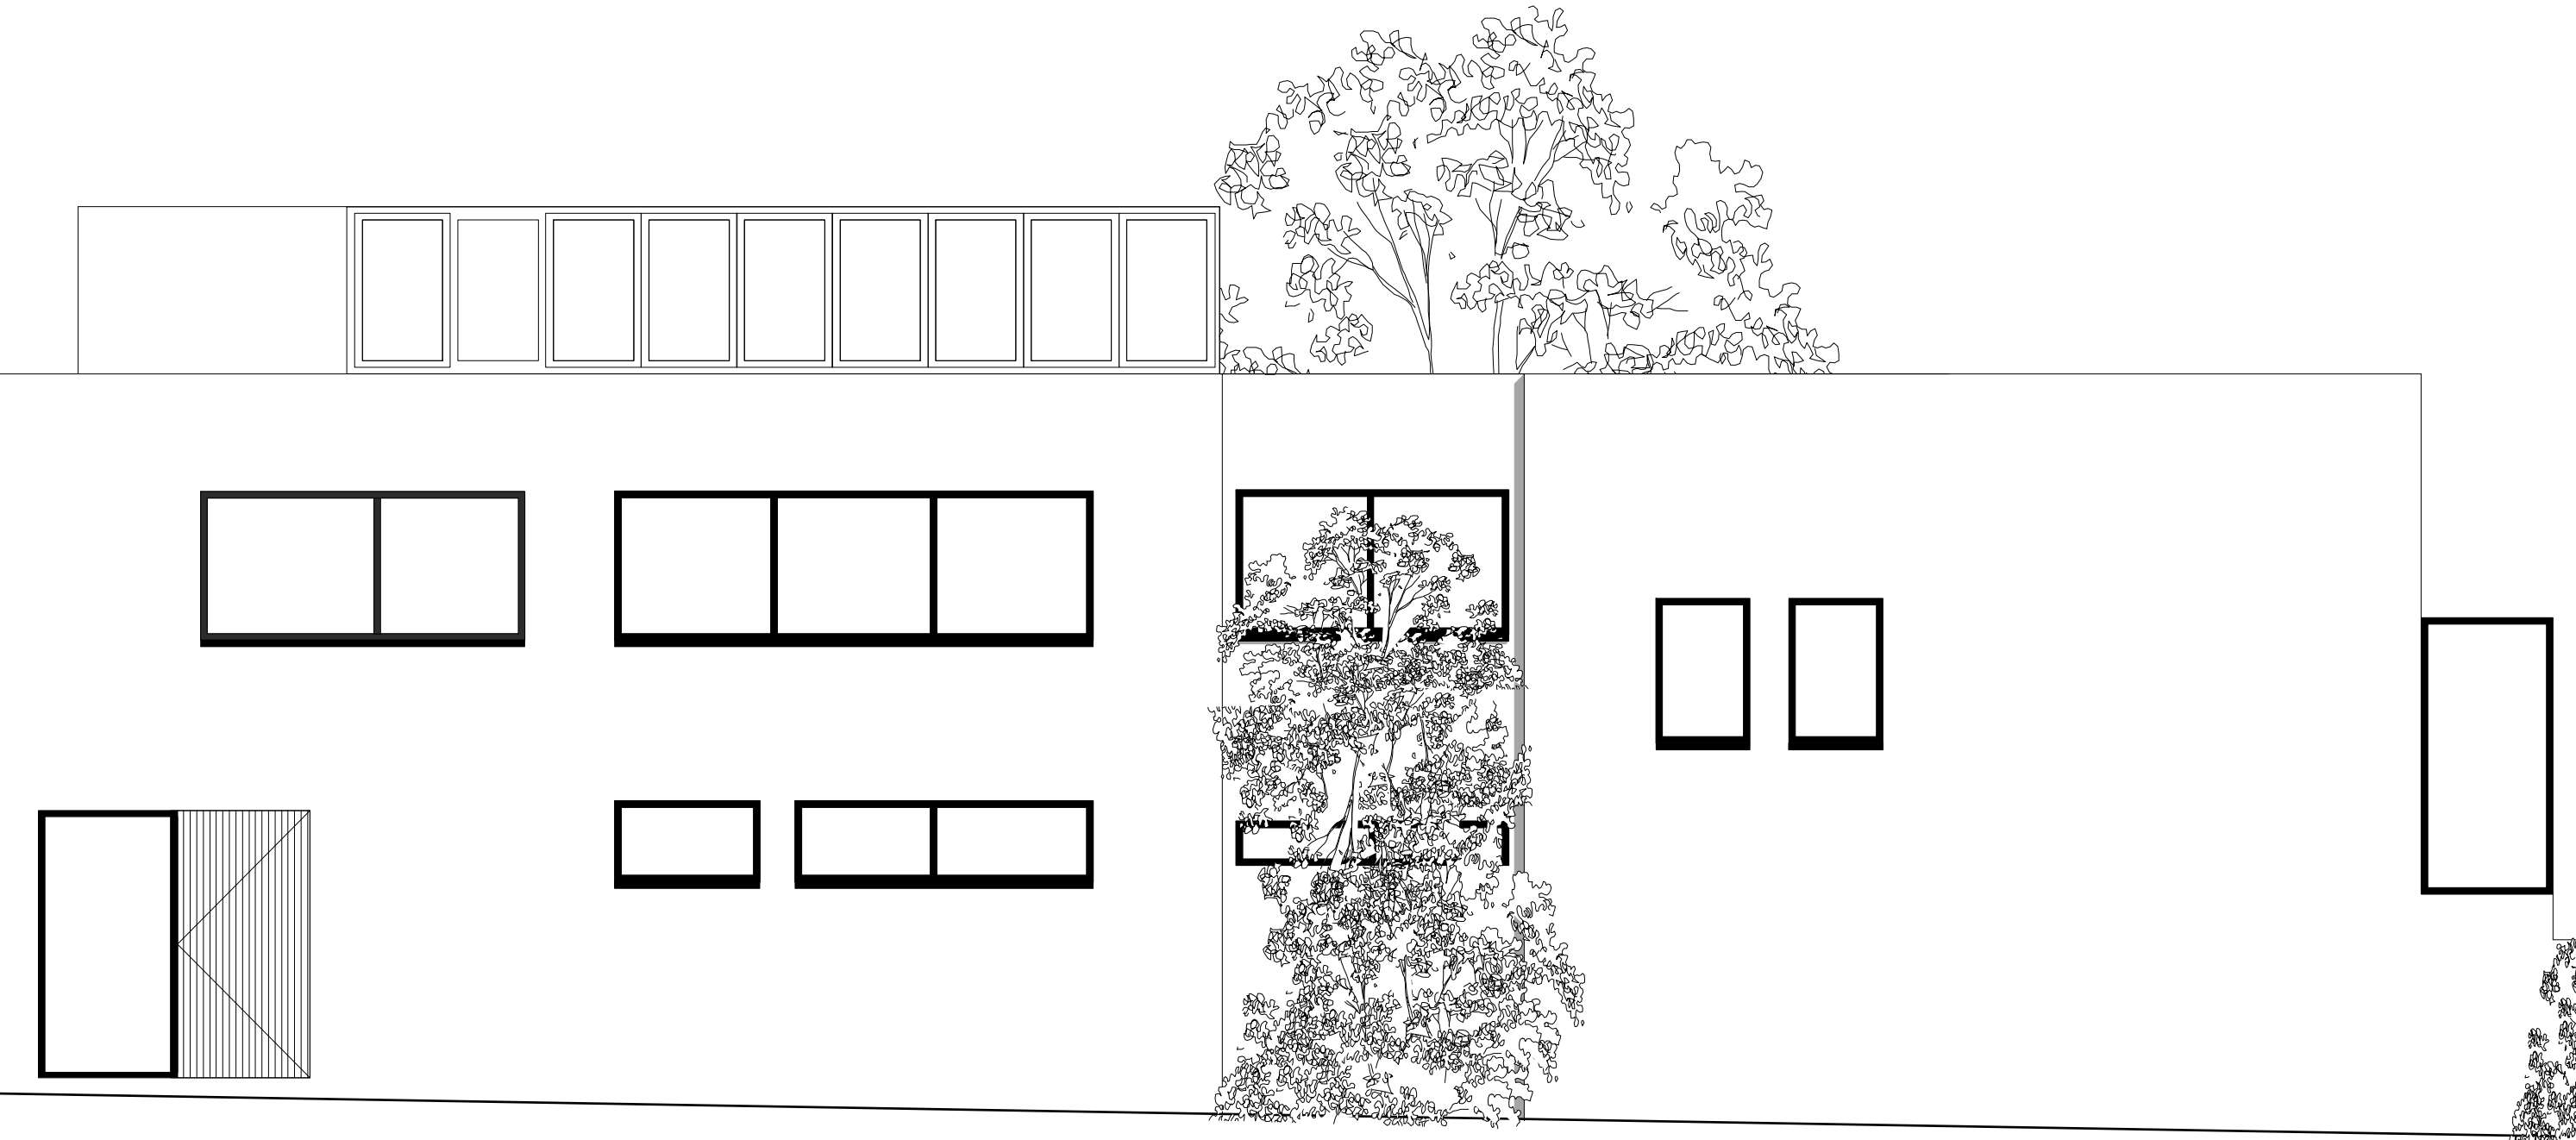



1 South Elevation
Scale - 1:50 @A3

Project Albert Terrace Mews	Client Gail Rebuck	Date of First Issue 07/10/14	Format A3	Revision SM	Structural Engineer James Frith	 MRJ RUNDSELL + ASSOCIATES LTD Architecture & Design Services <small>www.rundellassociates.com office@rundellassociates.com</small>	The Courtyard - Unit 2a 44 Gloucester Avenue London NW1 8JD Tel. 020 7483 8360 Fax. 020 7483 8361
Drawing Title Proposed South Elevation	Job No. 3404	Drawing No. 310	Drawn by AC	Scale 1 : 50	Services Engineer		
					Date of latest Issue		Quantity Surveyor





1 Proposed Section 1
Scale - 1:50 @A3

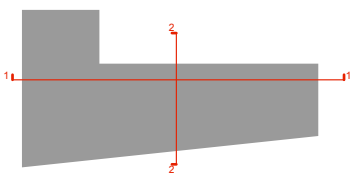

Project Albert Terrace Mews	Client Gail Rebuck	Date of First Issue June 2014	Format A3	Revision SM	Structural Engineer James Frith	 MRJ RUNDSELL + ASSOCIATES LTD Architecture & Design Services <small>The Courtyard - Unit 2a 44 Gloucester Avenue London NW1 8JD Tel. 020 7483 8360 Fax. 020 7483 8361 www.rundellassociates.com office@rundellassociates.com</small>
Drawing Title Proposed Long Section 1	Job No. 3404	Drawing No. 320	Drawn by AC	Scale 1:50	Services Engineer	
					Quantity Surveyor	

DO NOT SCALE FROM THE DRAWING. ALL DIMENSIONS ARE IN MM, ARE INDICATIVE ONLY & MUST BE CONFIRMED ON SITE. © MRJ RUNDSELL & ASSOCIATES LTD

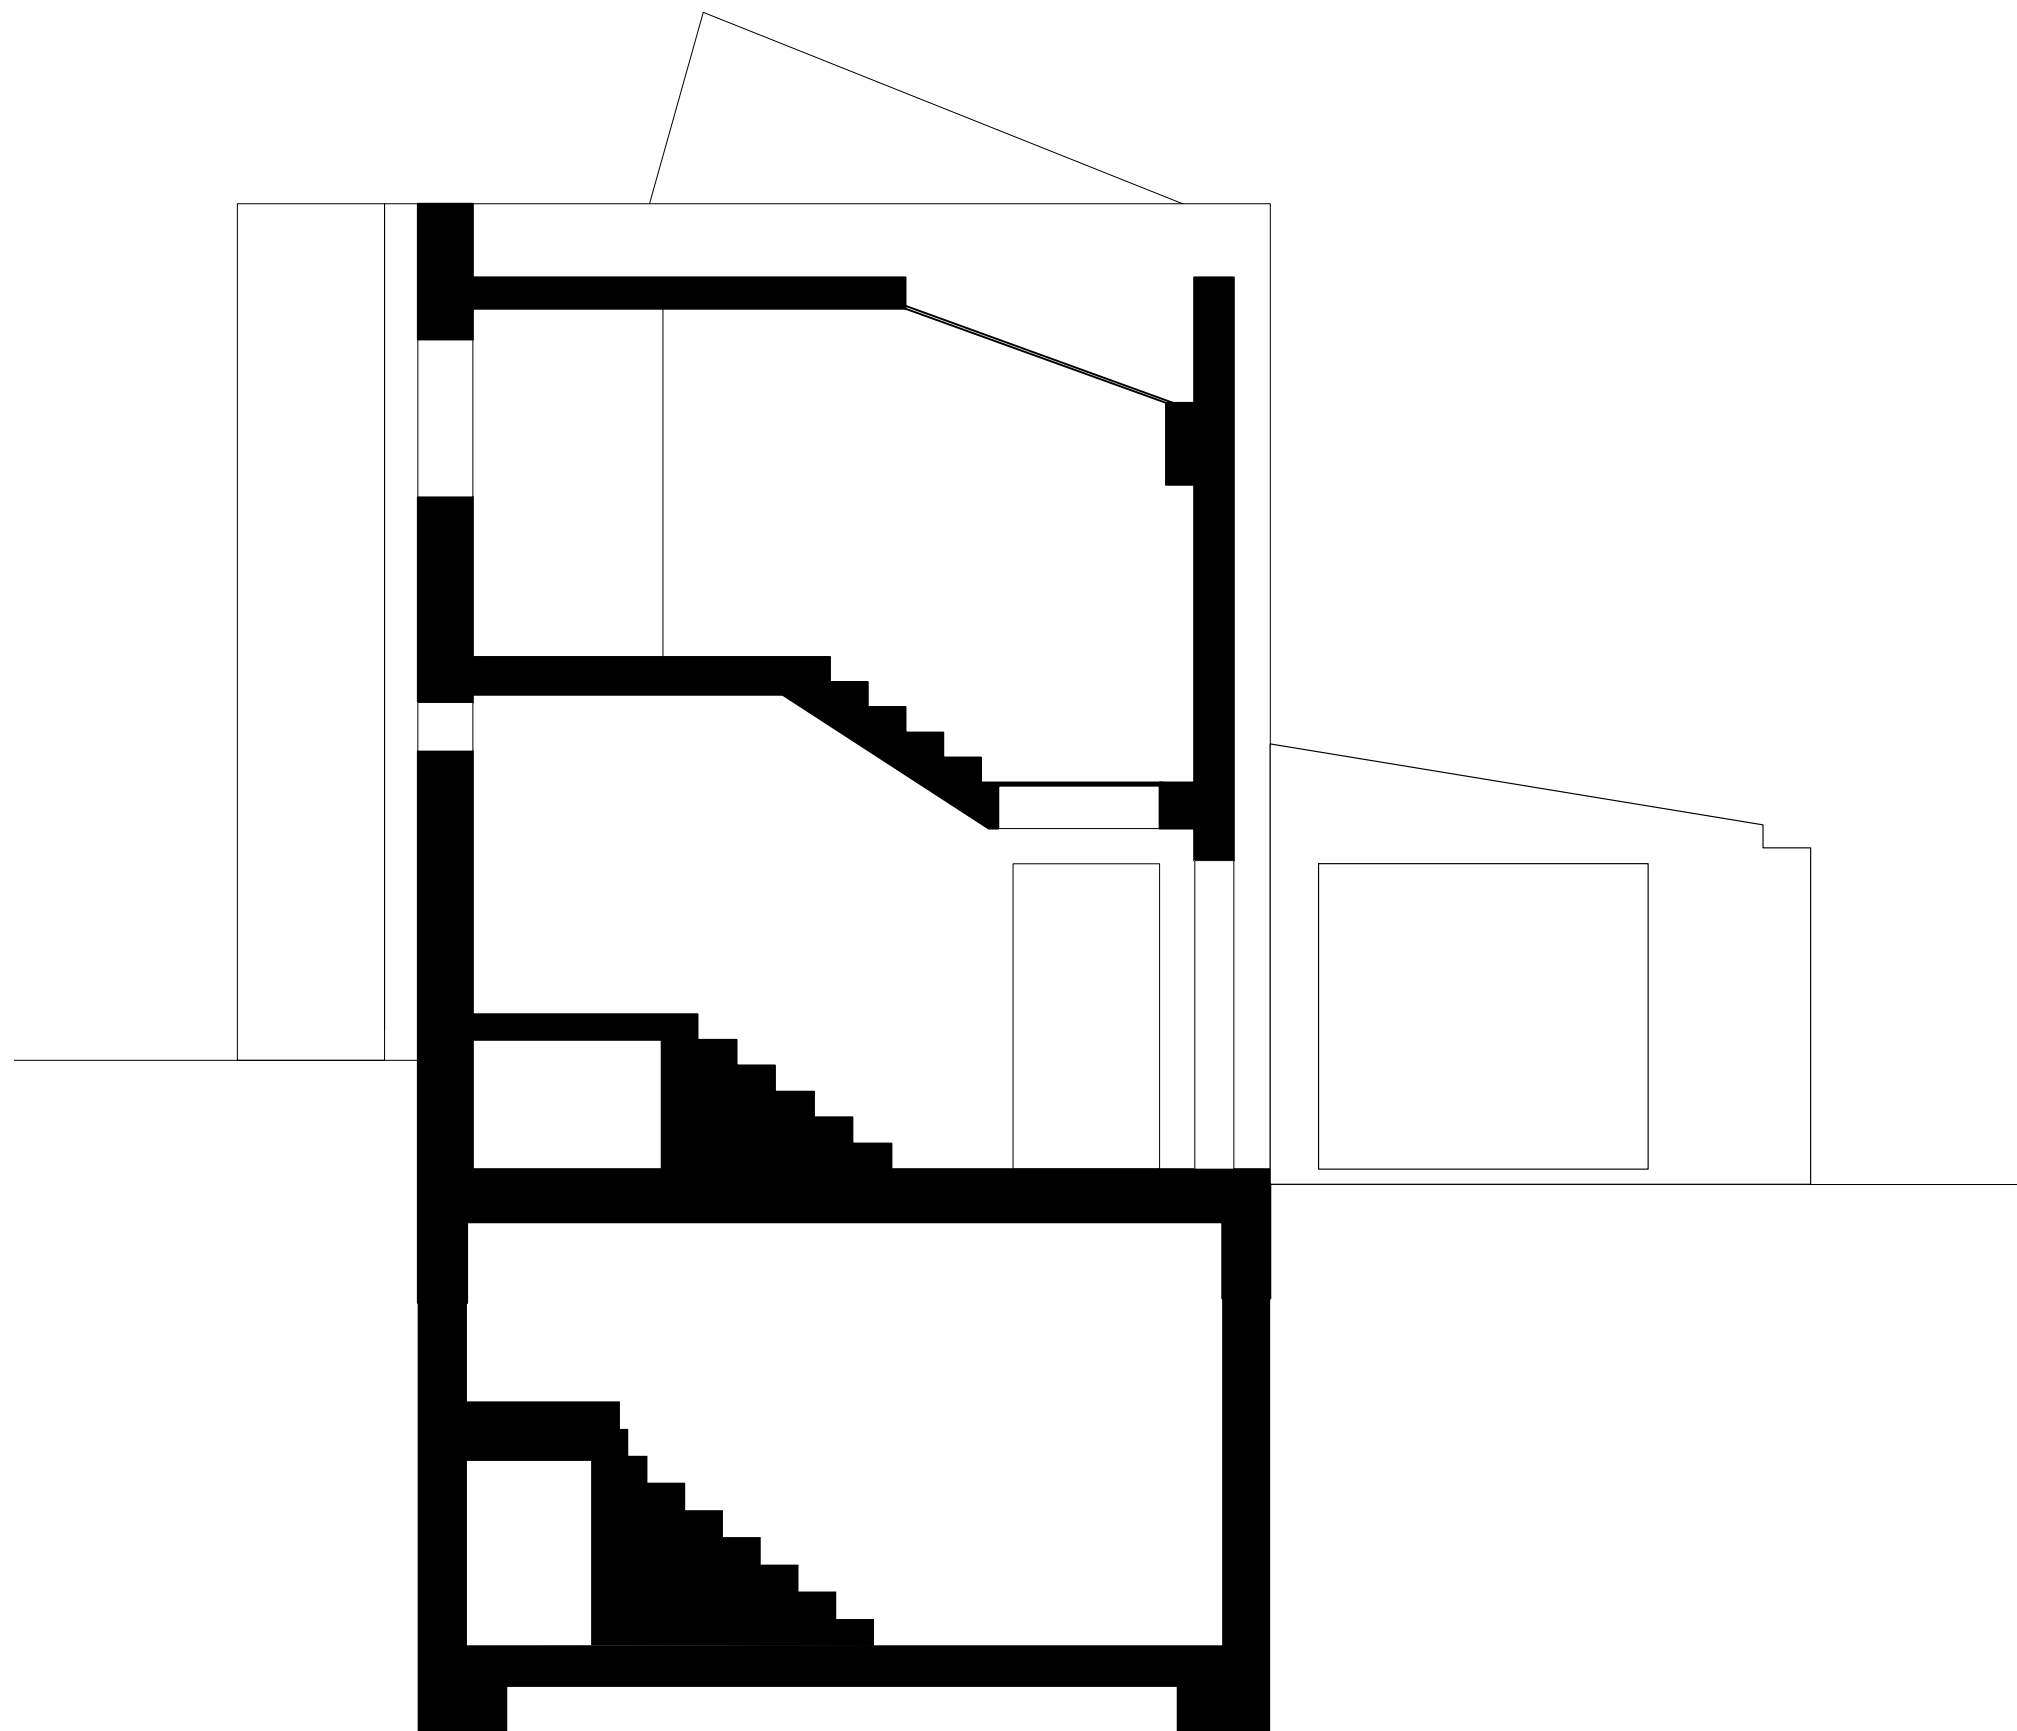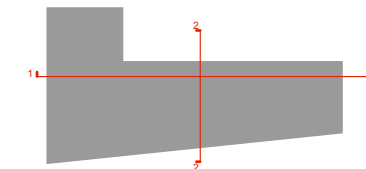

1 Proposed Section 2
Scale - 1:50 @A3

DO NOT SCALE FROM THE DRAWING.
ALL DIMENSIONS ARE IN MM
AND INDICATIVE ONLY.
© MRJ RUNDELL & ASSOCIATES LTD.

MRJ RUNDELL & ASSOCIATES LTD
Architecture & Design Services
The Courtyard - Unit 2a
44 Gloucester Avenue
London NW1 8JD
Tel. 020 7483 8360
Fax. 020 7483 8361
www.rundellassociates.com
office@rundellassociates.com

Client	Gail Rebuck
Structural Engineer	James Frith
Services Engineer	
Quantity Surveyor	
Project	Albert Mews House
Drawing Title	Proposed Section 2
Date	June 2014 Revision
Scale	1:50 @ A3
Job No.	3404
Drawing No.	321
Drawn by	AC
Checked	SM