

EXISTING AIR CON UNIT TO THE REAR ELEVATION OF THE BUILDING

EXISTING AIR CON UNIT LOCATED OUTSIDE THE CONSERVATORY TO BE RELOCATED TO THIS AREA

EXISTING GARDENS TO THE REAR OF THE HOTEL

FRONT ELEVATION OF 15 MONTAGUE STREET


THIRD FLOOR

SECOND FLOOR

FIRST FLOOR

UPPER GROUND FLOOR

LOWER GROUND FLOOR

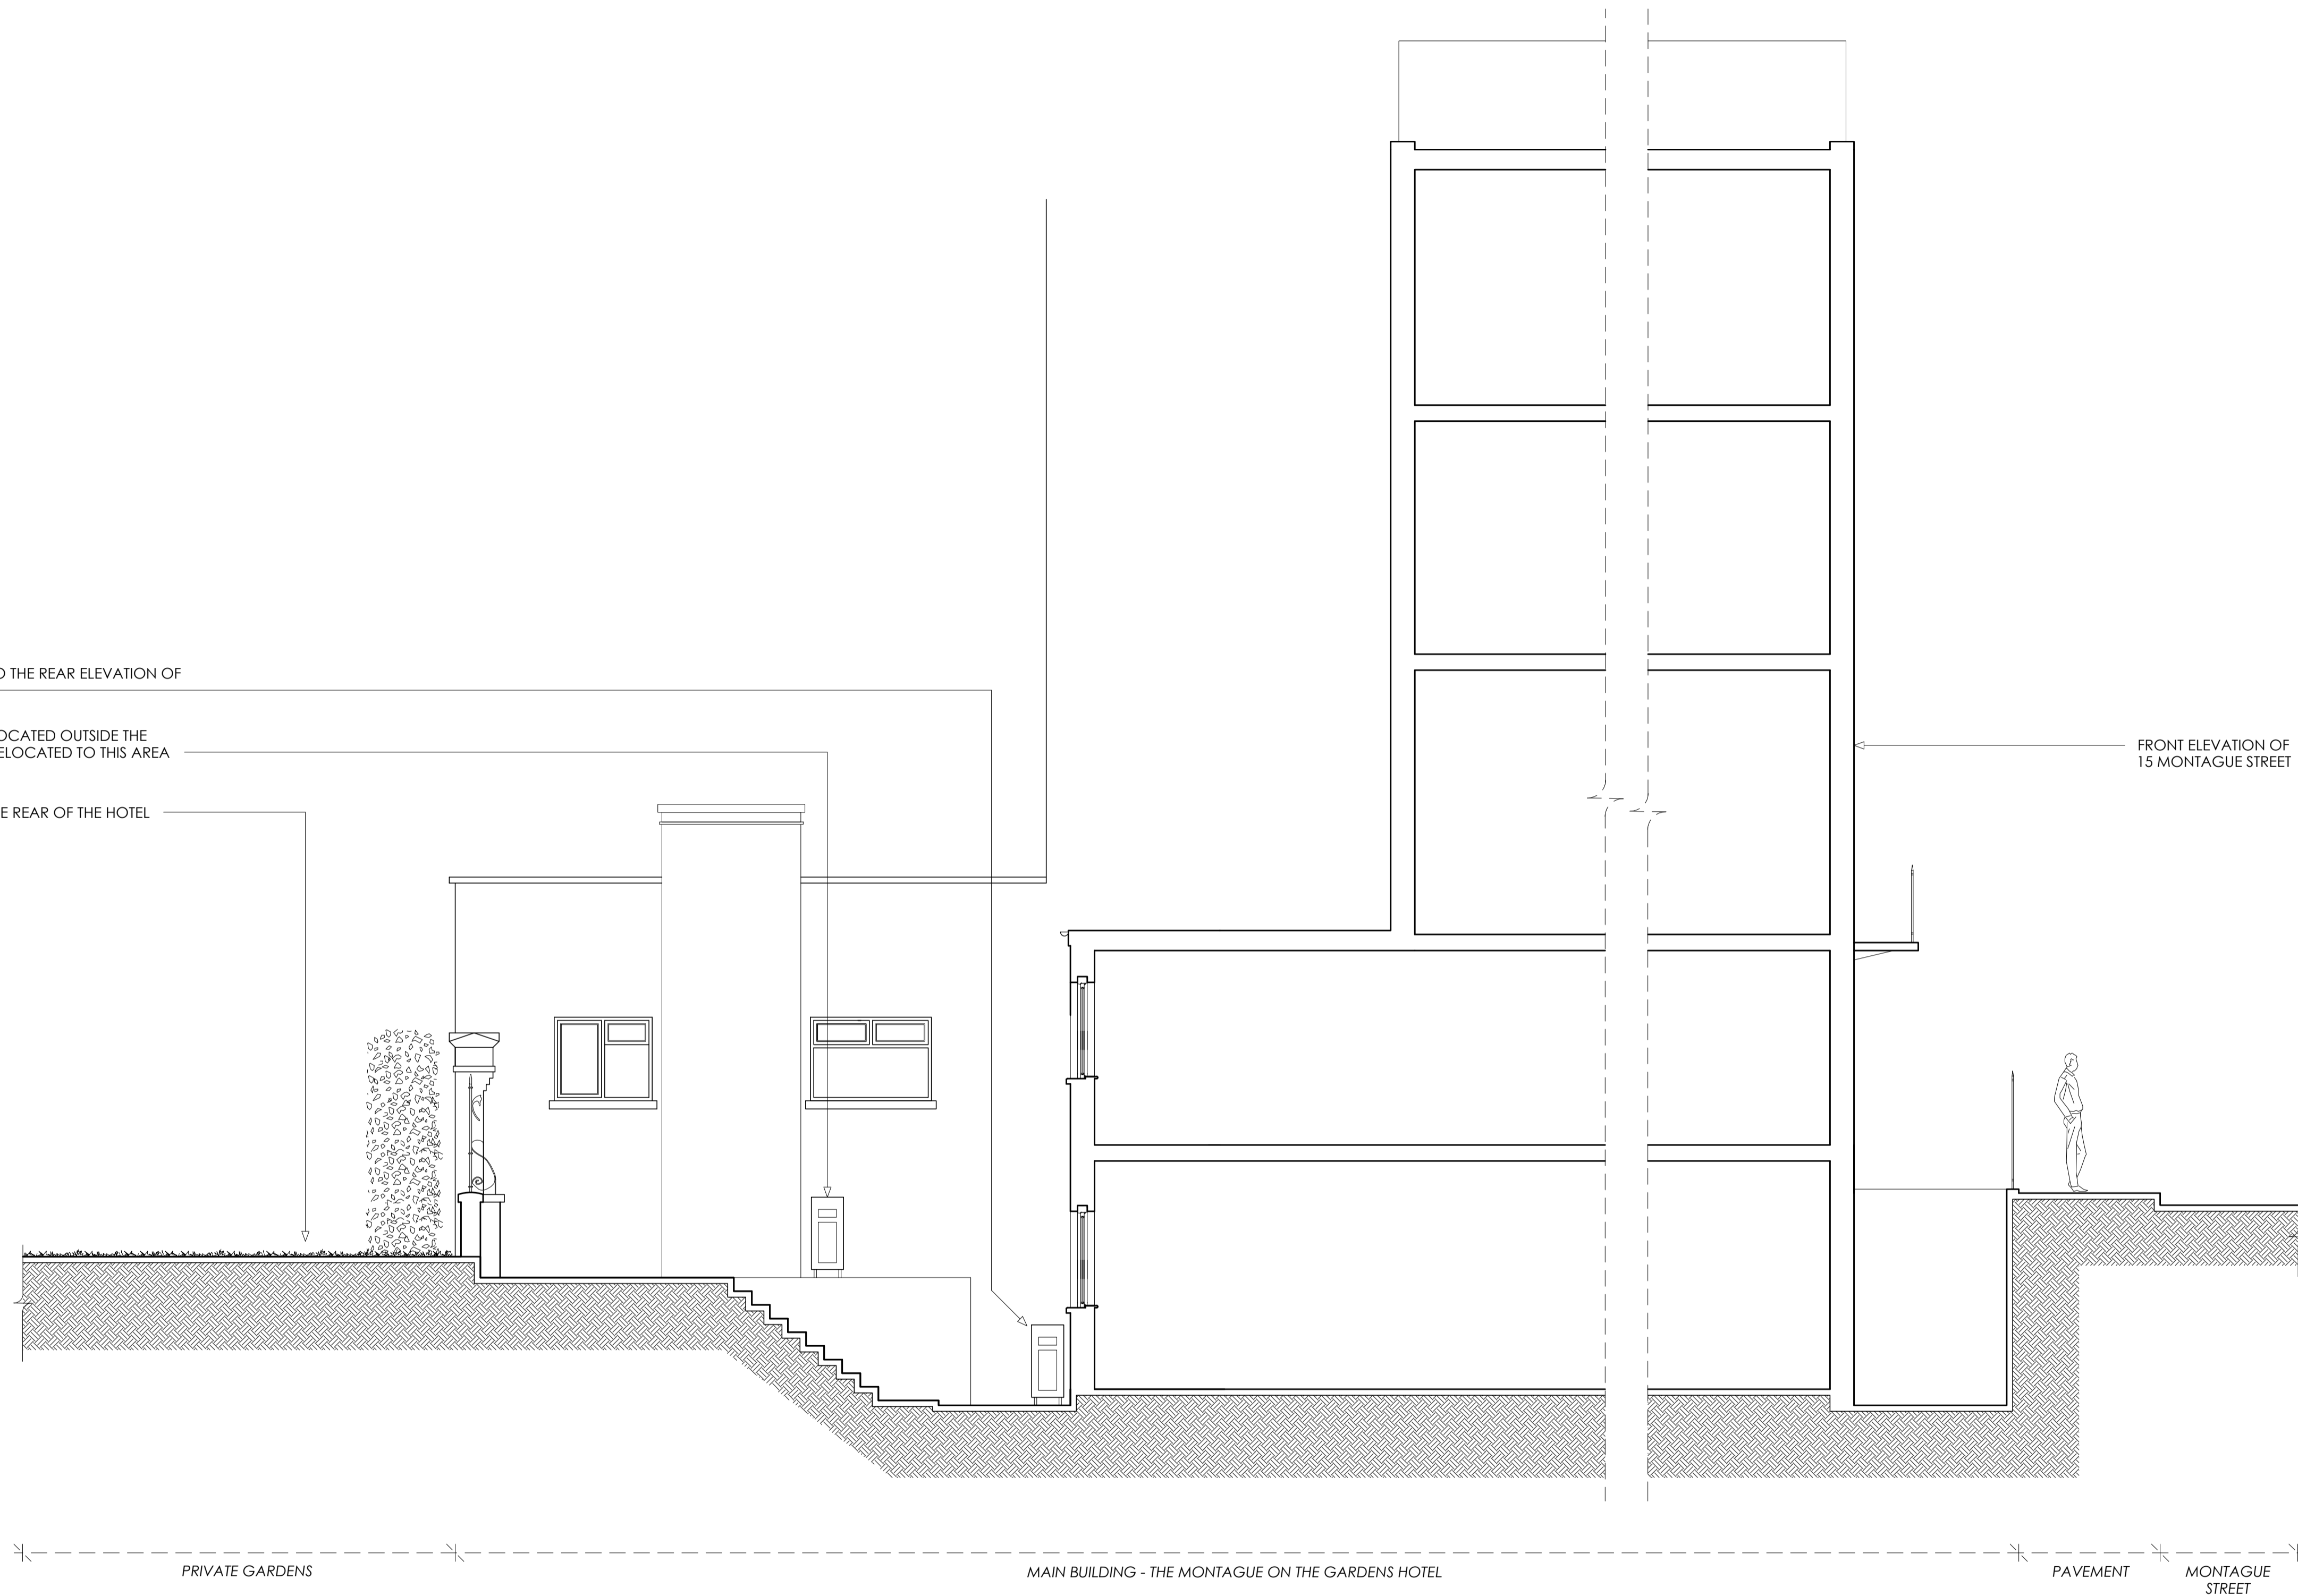

01 PROPOSED SECTION A - A
1:50 @ A1

1 metre 2 metres 3 metres 4 metres 5 metres
SCALE - 1:50 @ A1

DATE	REVISIONS	GENERAL INFORMATION	APPLICANT	DRAWING TITLE		
1	16.12.14	DRAWINGS ISSUED	THE MONTAGUE ON THE GARDENS HOTEL	PROPOSED SECTION A - A		
2			JOB TITLE			
3			MONTAGUE HOTEL, LONDON, WC1B 5BJ			
4			DATE	STATUS	DRAWING NUMBER	SCALE
5			16.12.14	PLANNING	AD/4400/12	1:50 @ A1
						REV.
						1

GENERAL INFORMATION
 UNDER NO CIRCUMSTANCES SHALL MANUAL ALTERATIONS BE MADE.
 FIGURED DIMENSIONS TAKE PREFERENCE TO SCALE.
 VERIFY AND CHECK ALL DIMENSIONS ON SITE.
 DRAWING BASED UPON SURVEY BY ROSS LAIRD DRWG NO: 2460-01.
 PROPOSALS TO BE CHECKED AND APPROVED BY BUILDING REGULATIONS DEPARTMENT.

DISCLAIMER
 THE HARD COPY ACCOMPANYING THE ELECTRONIC DATA IS THE LEGAL TRANSMISSION OF INFORMATION. THE ELECTRONIC DATA IS ISSUED ONLY FOR CONVENIENCE OF USE. NO RESPONSIBILITY FOR THE ACCURACY OR FOR ANY CONSEQUENCE RESULTING FROM THE USE OR ALTERATION OF THIS INFORMATION IS ACCEPTED.