



West Elevation
Scale 1:200

Windows of this type highlighted in red are proposed to be replaced.

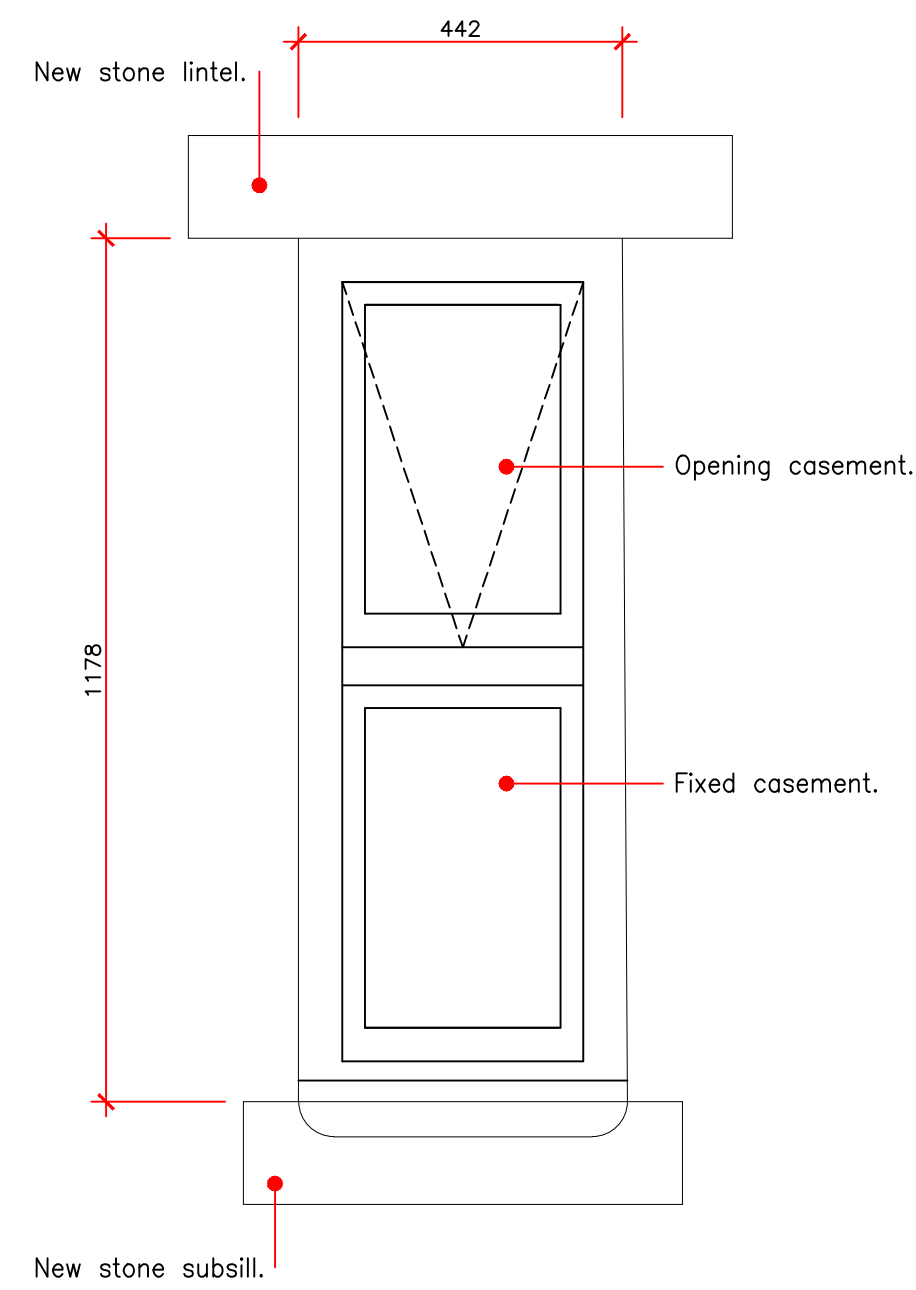


Elevation

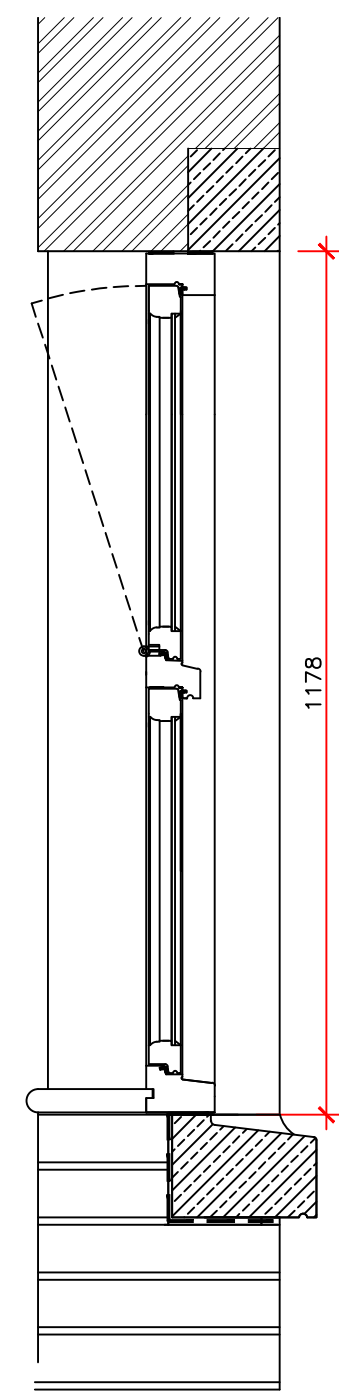

Section

Proposed two light casement window
Scale 1:10

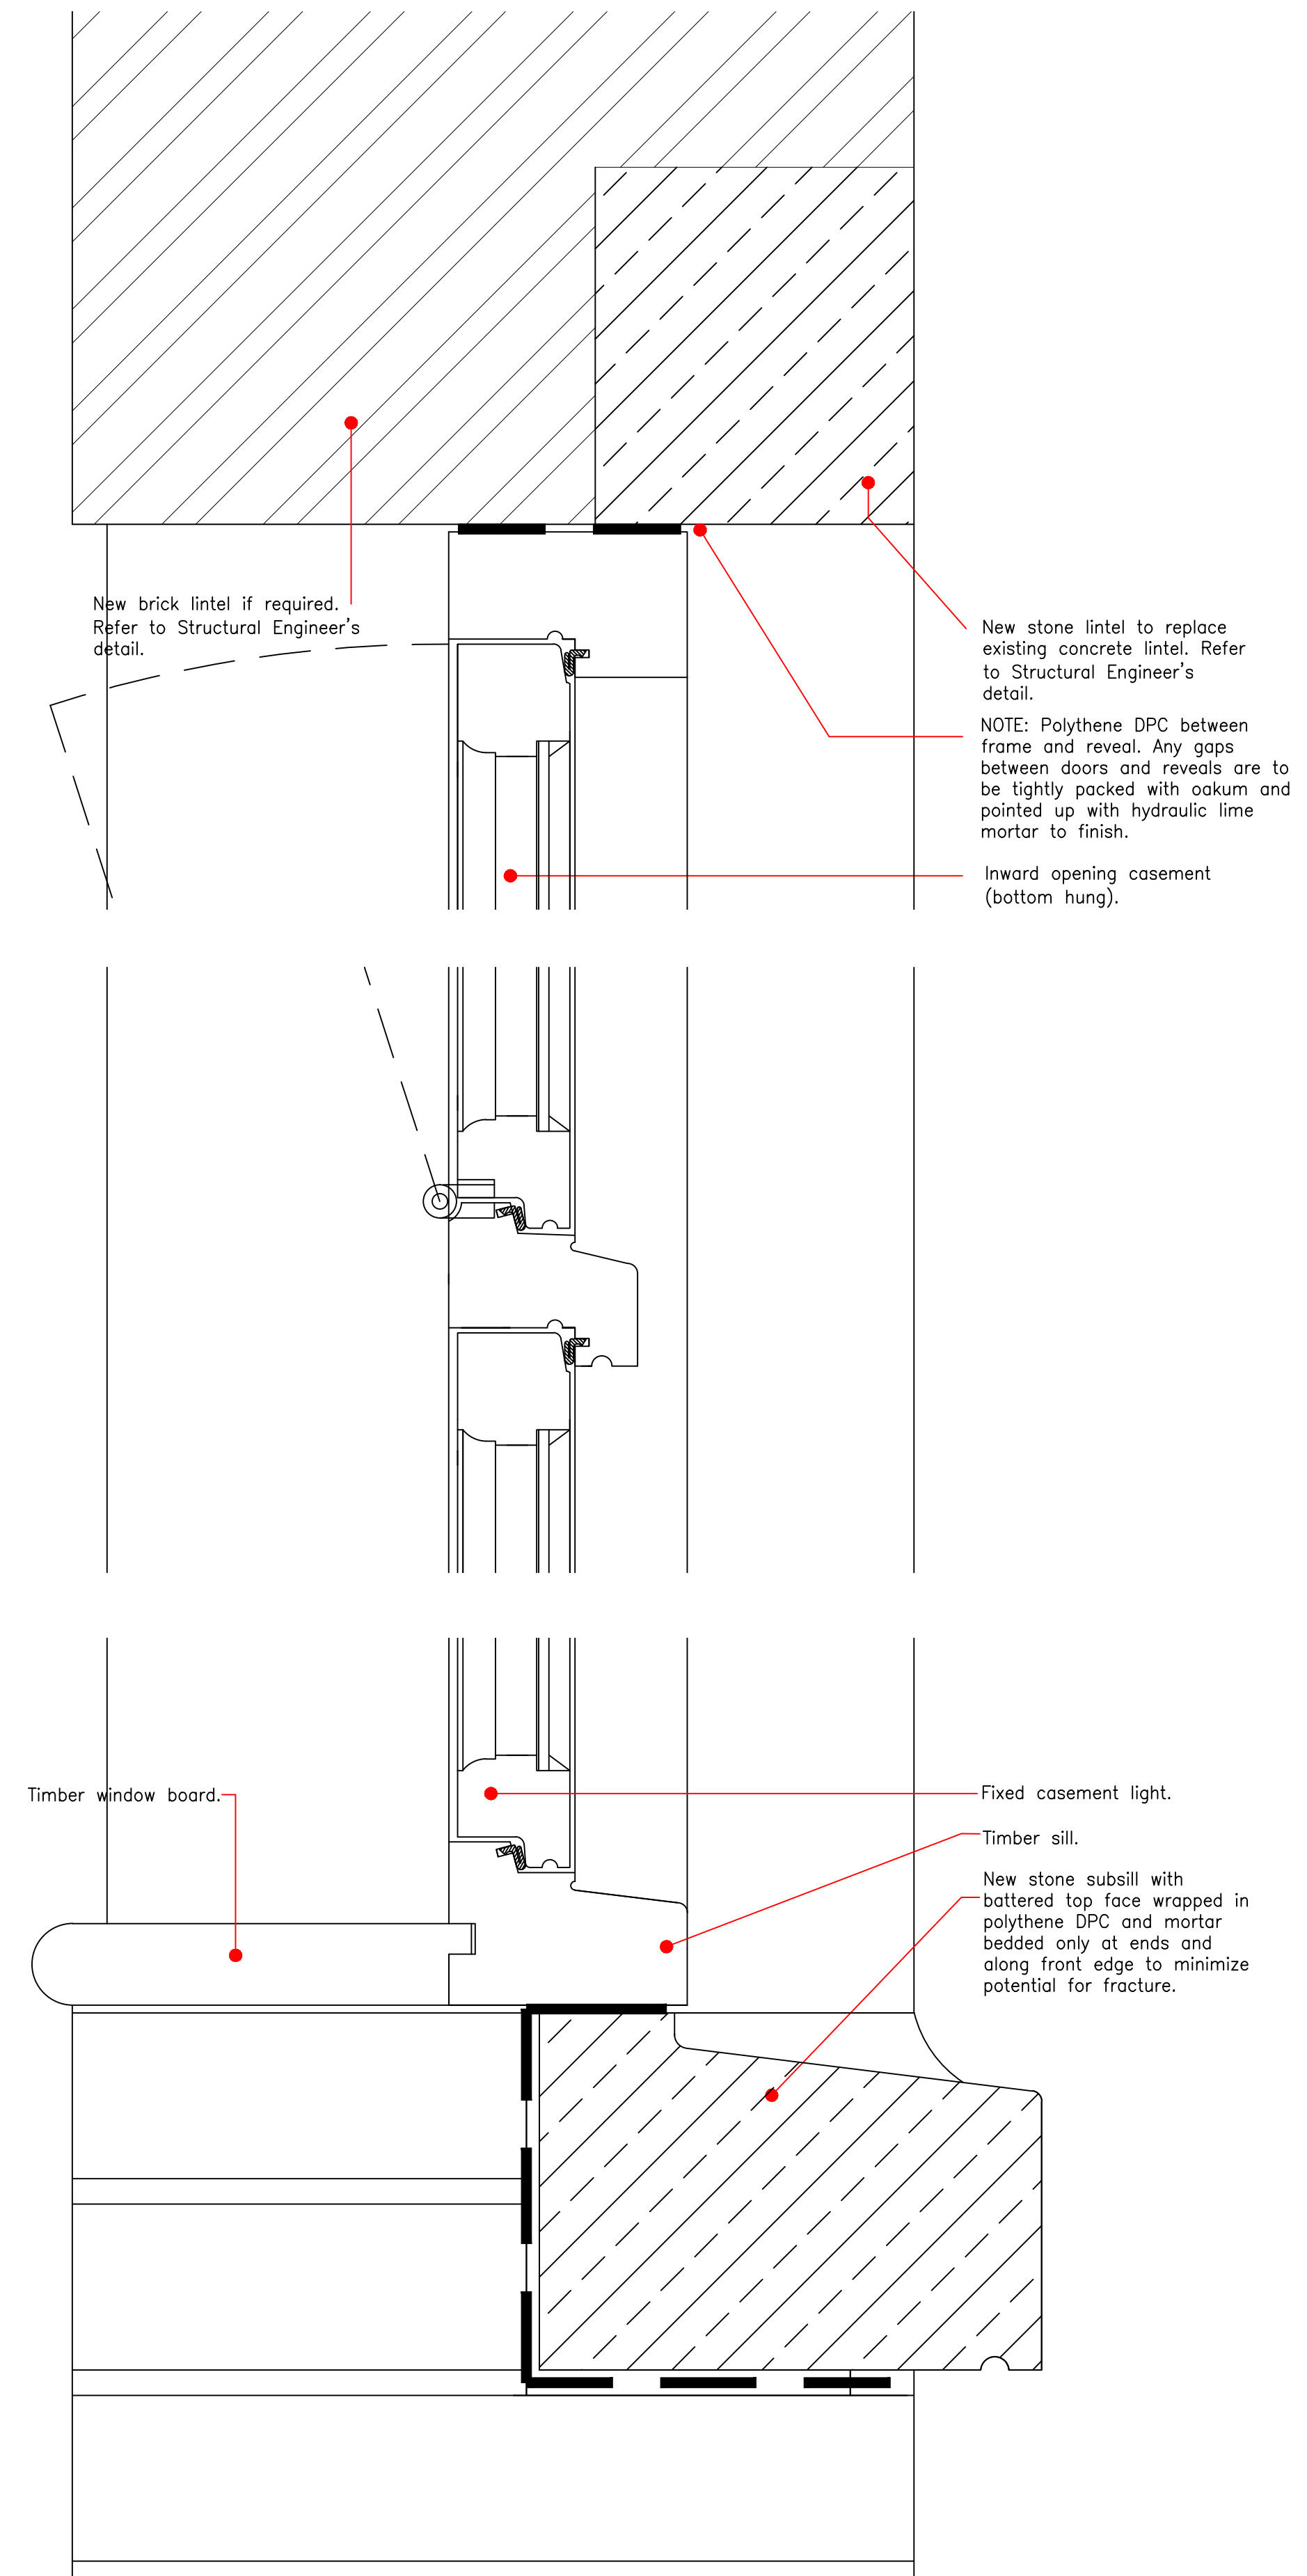

Proposed two light casement window - section
Scale 1:2

Please note that information used to produce these drawings is based on measured survey supplied by others; Heritage Architecture can not be held responsible for any inaccuracies that may exist. Please do not scale drawings. All dimensions should be verified on site.

Note: All structural opening sizes to be checked and confirmed prior to any manufacture.

Camden Stables Market
London
NW1
United Kingdom

STANLEY SIDINGS LTD


Camden Stables Market
TACK ROOM / PROVENDER STORE

Drawing Title
Proposed Bridge Link - Window Detail to Provender Store

Scale 1:10 / 1:2 @ A1

Drawing Status
For Planning

December 2014 Drawing No B/D-B-05

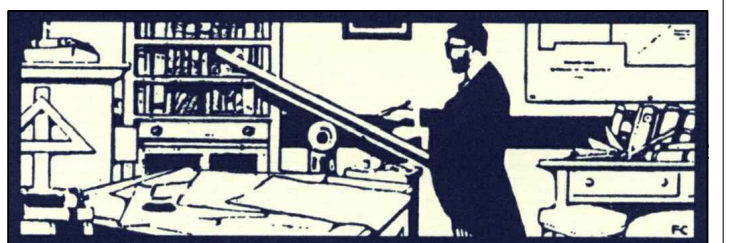

STEPHEN LEVRANT HERITAGE ARCHITECTURE
62 British Grove, London, W4 2NL
E-mail: info@heritagemail.co.uk