

644.211A

paul archer
design

First Floor w/ planning permission

47 Burrard Road, NW6 1DA

Drawn By HM
Scale 1:50 @ A3
Status

Paul Archer Design Ltd

Issue Notes


A Planning

Date

14/11/2014

103 Farringdon Road London EC1C 3BS Tel. 020 3668 2668

www.paularcherdesign.co.uk

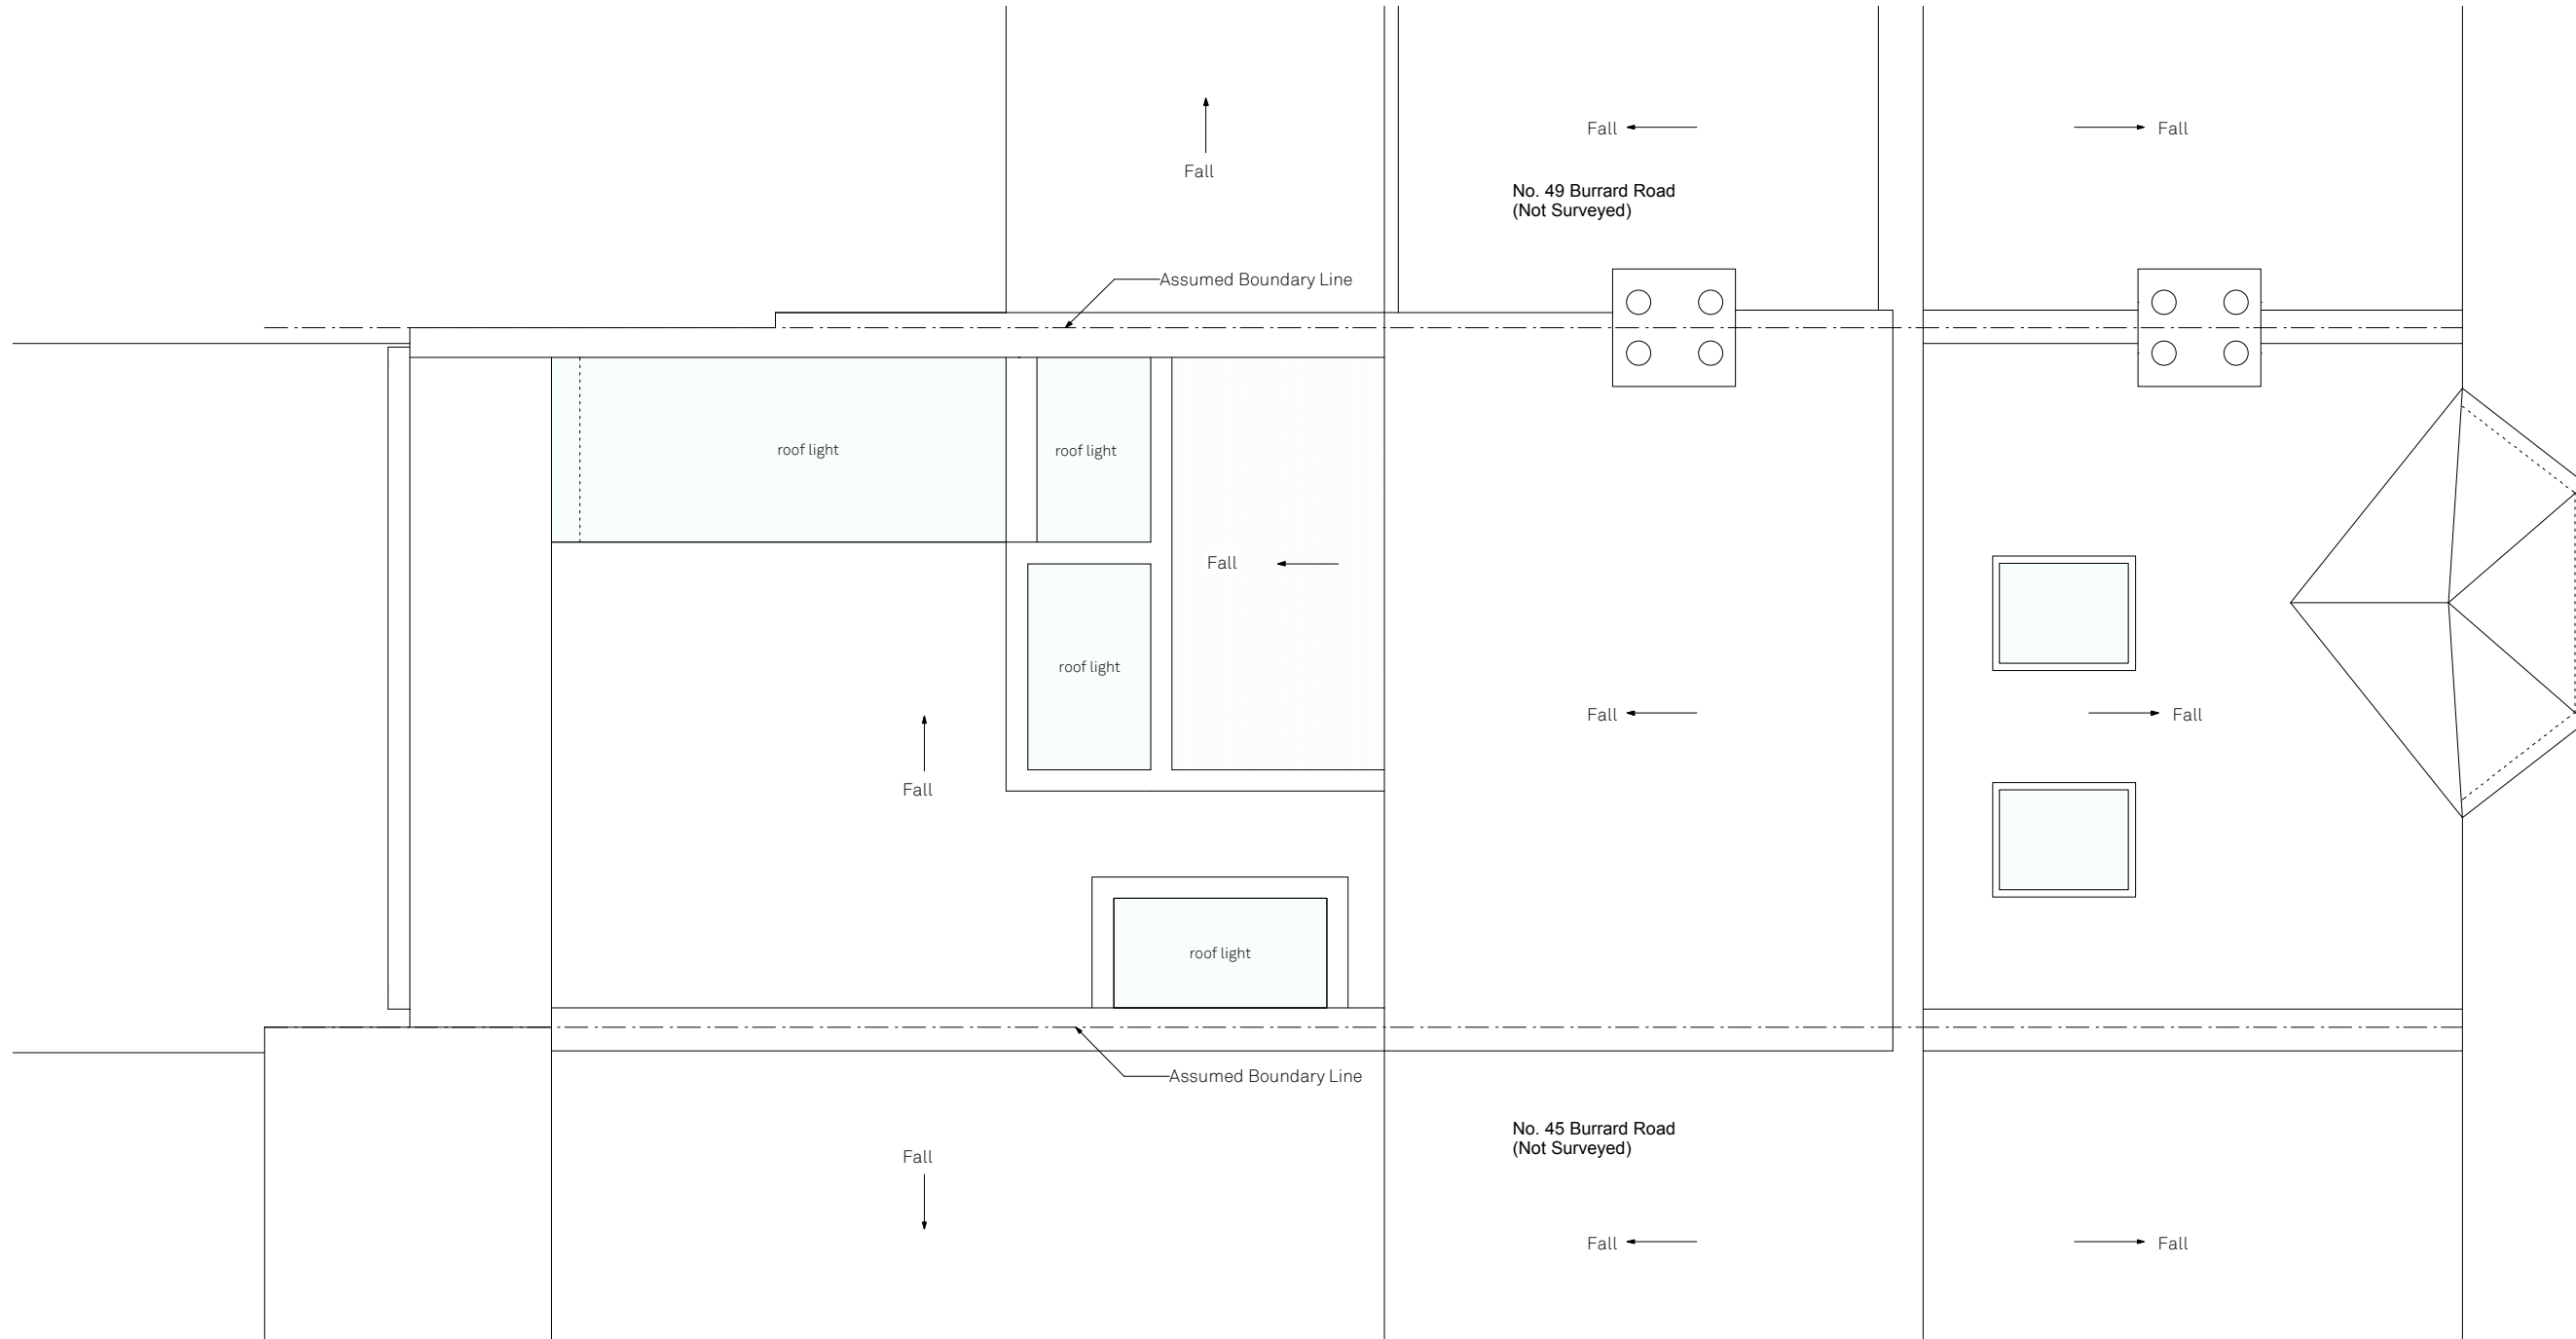

Roof Plan w/planning permission

47 Burrard Road, NW6 1DA

Drawn By HM
 Scale 1:50 @ A3
 Status

Paul Archer Design Ltd

Issue Notes

A Planning

Date


14/11/2014

644.213A

paul archer
 design

103 Farringdon Road London EC1C 3BS Tel. 020 3668 2668

www.paularcherdesign.co.uk

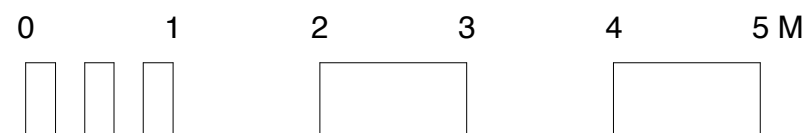

Rear Elev. w/planning permission

47 Burrard Road, NW6 1DA

Drawn By HM
 Scale 1:50 @ A3
 Status

Issue Notes



A Planning

Date

14/11/2014

644.214A

paul archer
design

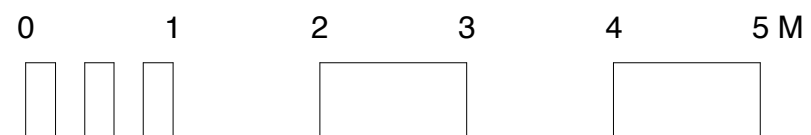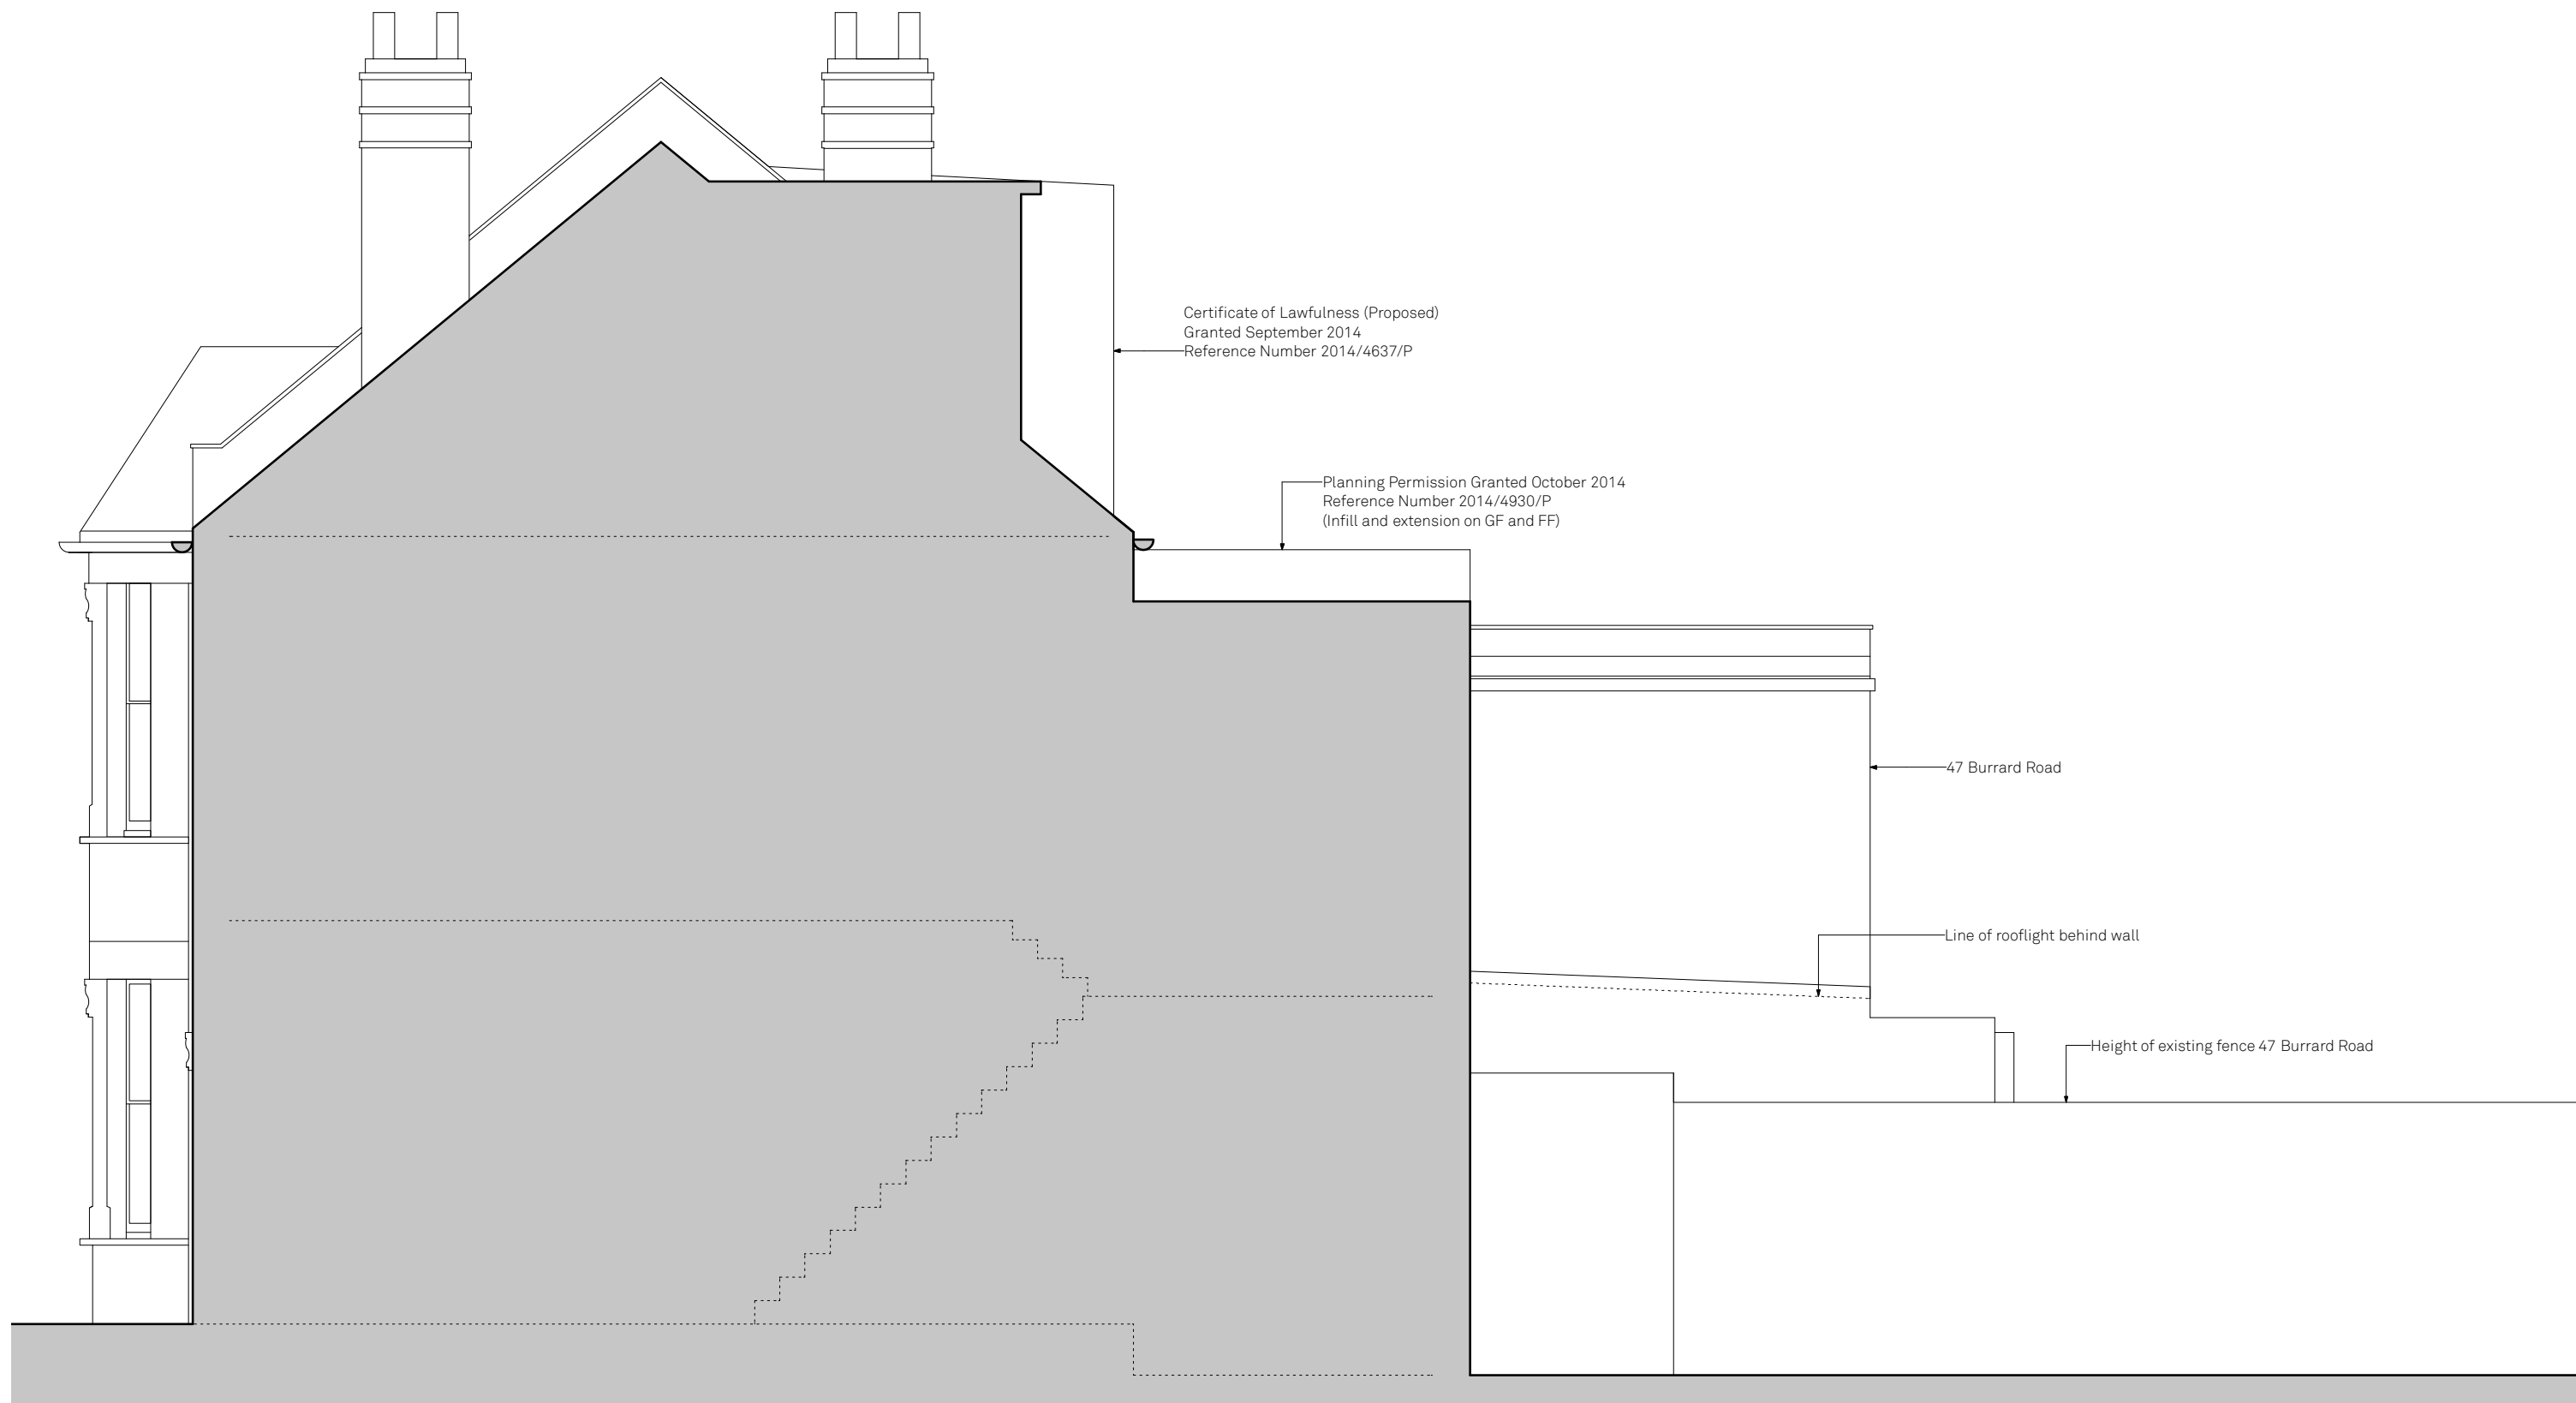

North East Elevation w/planning

47 Burrard Road, NW6 1DA

Drawn By HM
 Scale 1:50 @ A3
 Status

Paul Archer Design Ltd



Issue	Notes	Date
A	Planning	14/11/2014

103 Farringdon Road London EC1C 3BS Tel. 020 3668 2668

644.216A

paul archer
design

www.paularcherdesign.co.uk

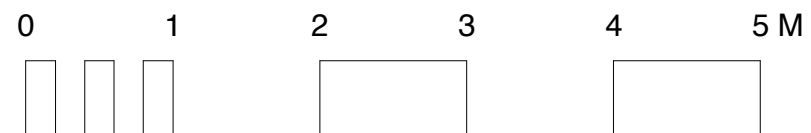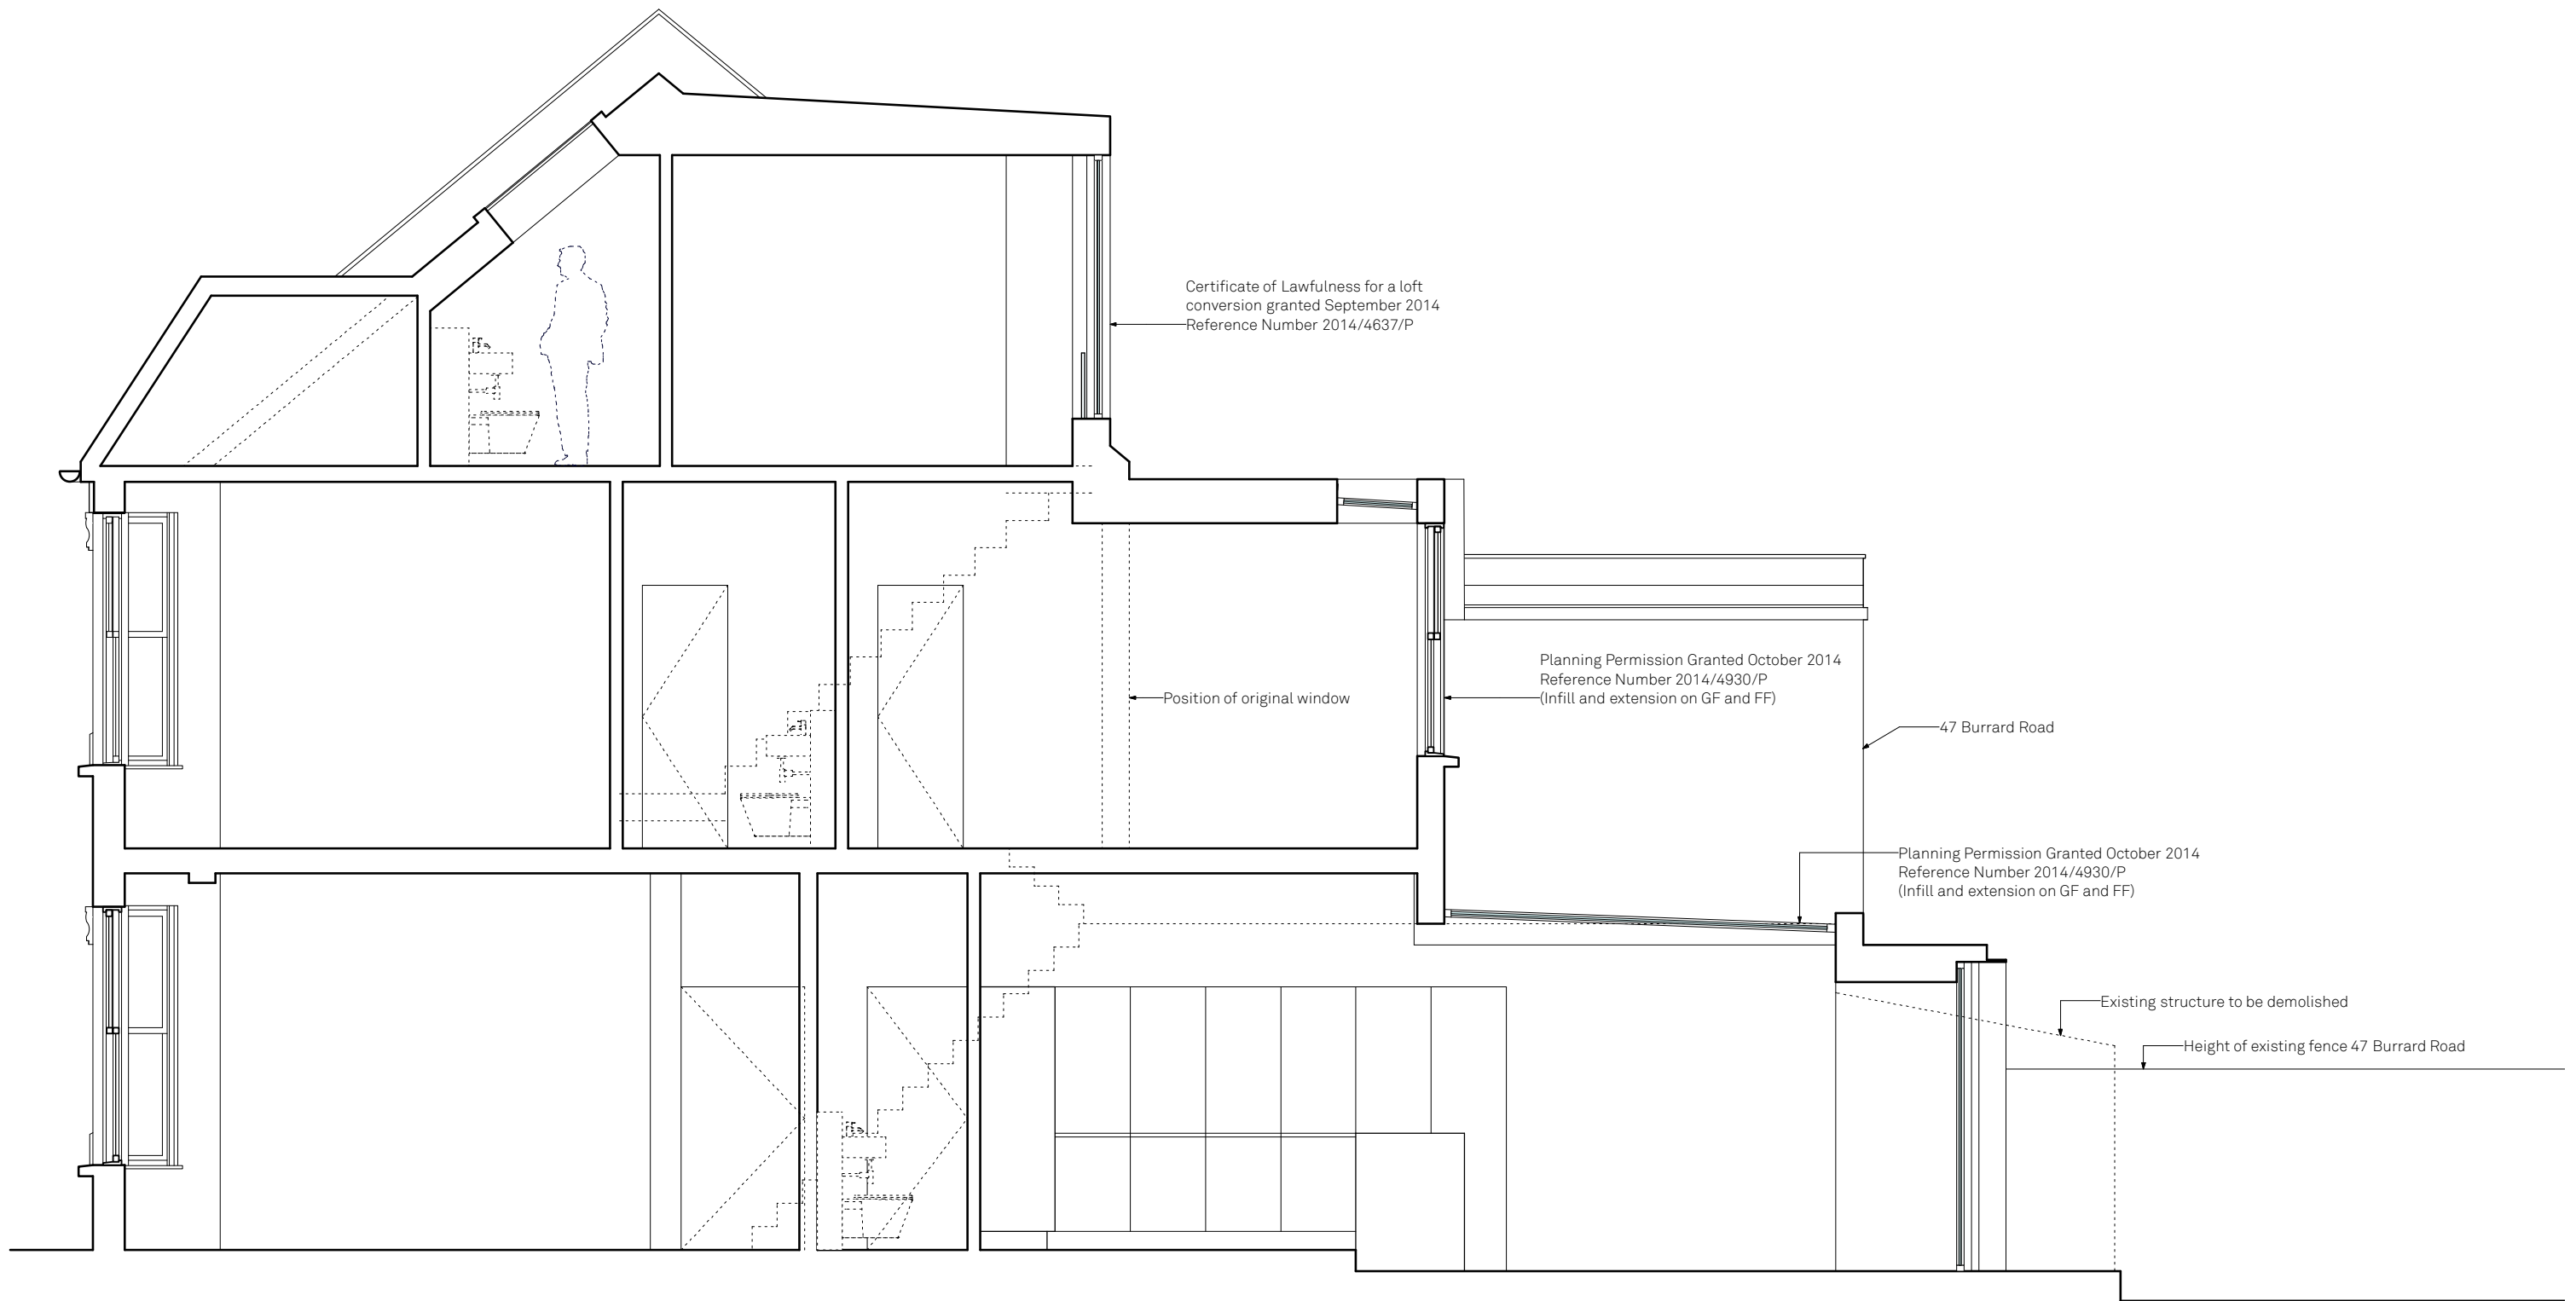

Section BB w/planning

47 Burrard Road, NW6 1DA

Drawn By HM
Scale 1:50 @ A3
Status

Paul Archer Design Ltd

Issue Notes

A Planning

Date

14/11/2014

644.219A

paul archer
design

103 Farringdon Road London EC1C 3BS Tel. 020 3668 2668

www.paularcherdesign.co.uk