



Proposed 1st floor plan  
Scale 1:100 @A3

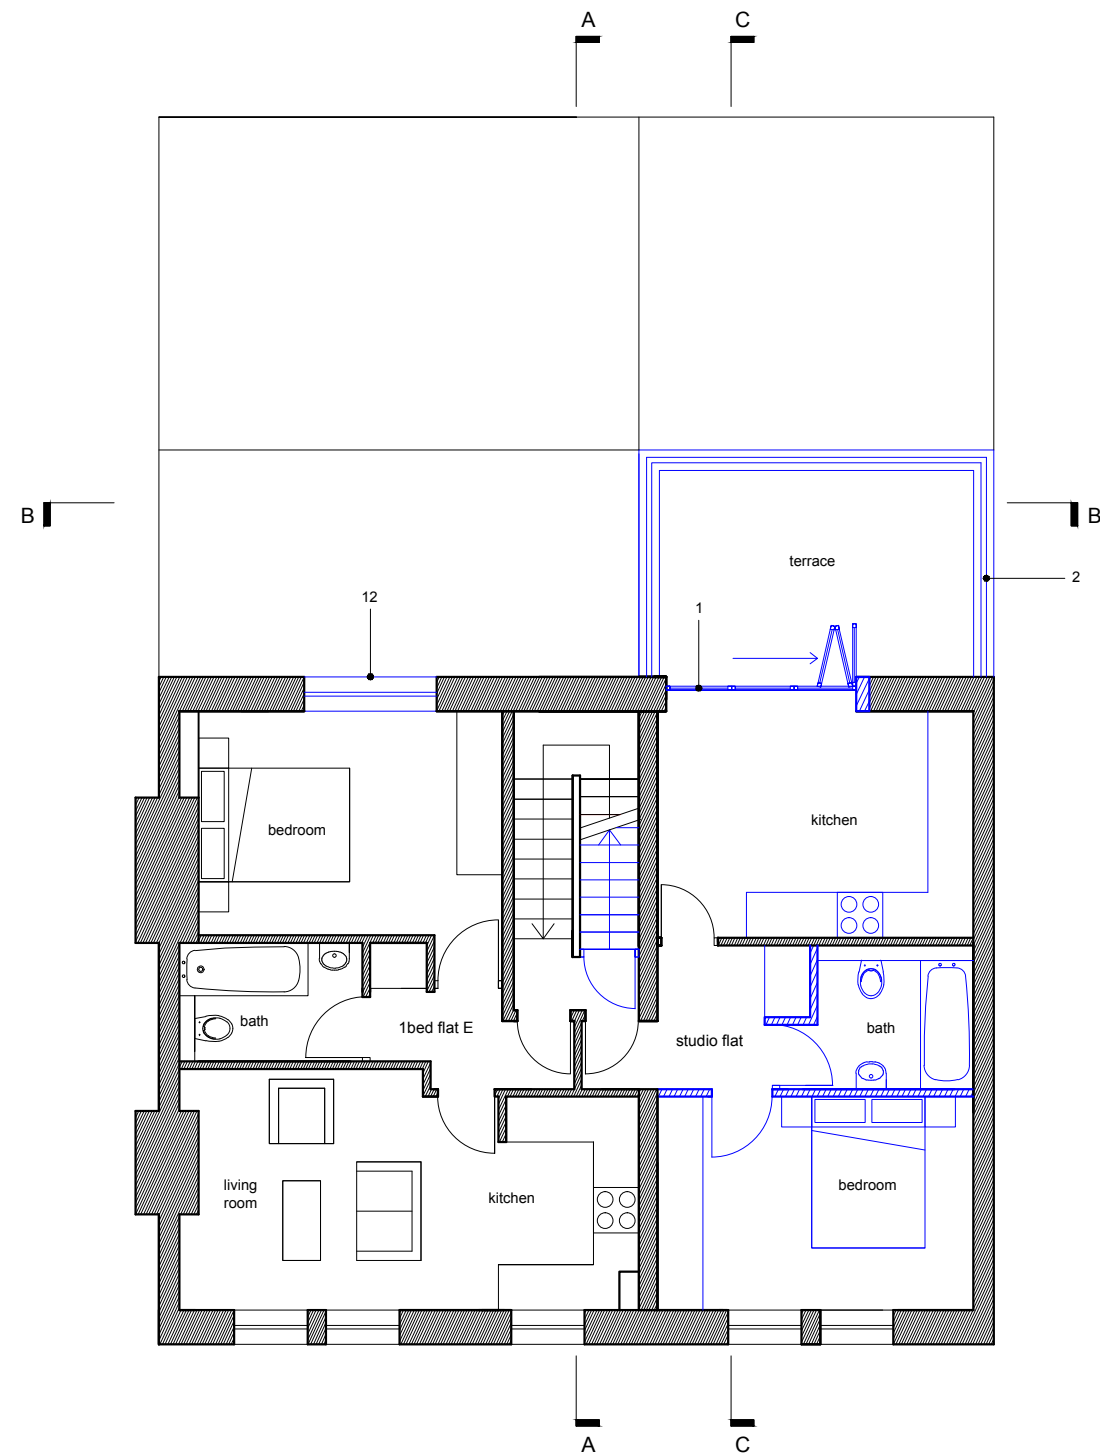


Proposed 2nd floor plan  
Scale 1:100 @A3

#### General Notes

- Do not scale from drawings, use written dimensions only.
- All dimensions and levels shown must be confirmed by contractors on site before materials are purchased or works begin. Notify designer immediately of any discrepancies found.
- Drawing to be read in conjunction with relevant drawings and Schedules.

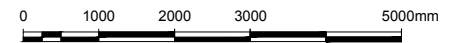

#### KEY

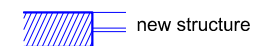

- Aluminum sliding doors to terrace
- Black steel railing to terrace
- Brick infill to existing structure
- 1st floor kitchen extension - Bricks to match existing
- New window to match existing
- New parapet - height to match existing parapet facing Fortress road
- Sliding aluminium window
- Zinc clad 3rd floor extension
- Existing structure to be demolished
- Existing chimney to be extended
- Existing gate
- New windows to match existing
- Glazed door from basement flat to access light well
- New terrace at 1st + 2nd floor
- New staircase leading to 3rd floor extension
- Aluminium pivot windows
- Existing parapet
- Proposed roof light to ground floor flat

19 Fortress Road, NW5 London

Proposed 1st and 2nd floor

FOR PLANNING

Drawing Nr. PL 200.030  
Scale: 1:100 @ A3  
Date: October 2014

**Pernille Bisgaard**

© Pernille Bisgaard Architects  
47 Ability Plaza  
London, E8 4DT

Tel +44 (0) 79 5289 0258  
Mail: [pernillebisgaard@mac.com](mailto:pernillebisgaard@mac.com)