
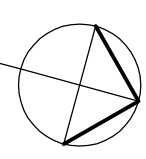
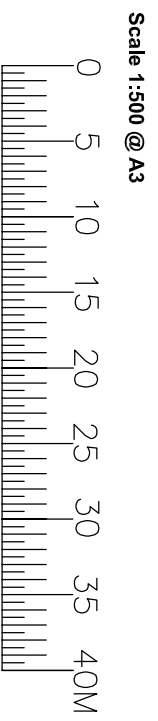


Sidmouth Street

KEY
Site Boundary

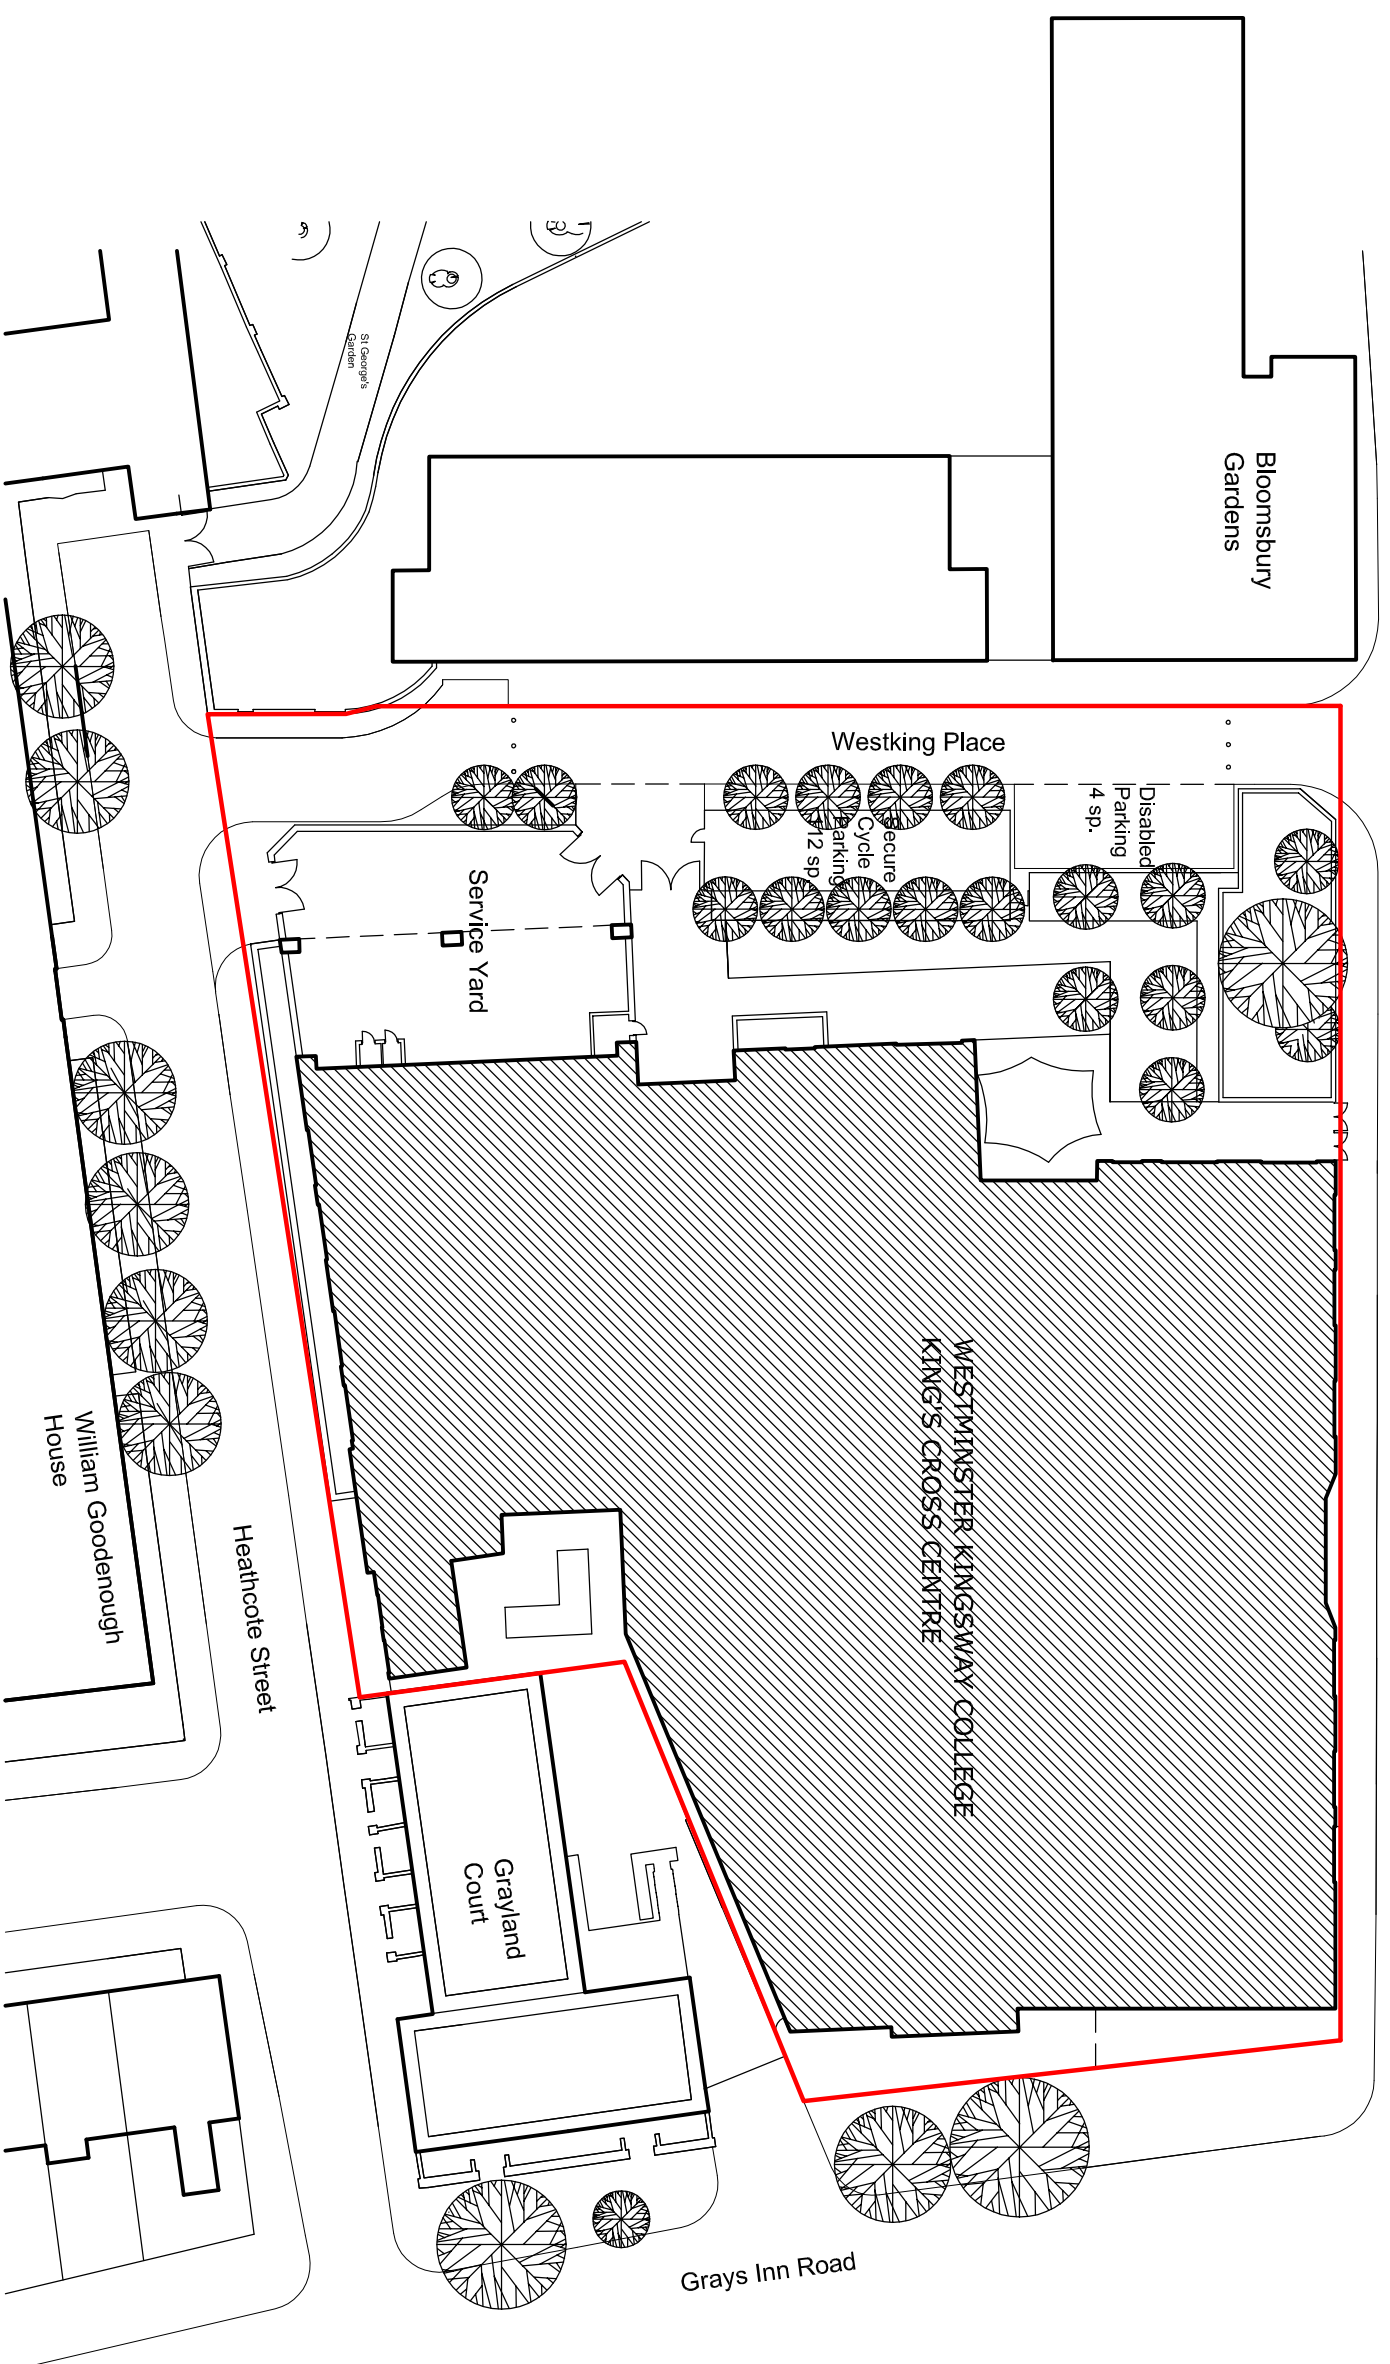

Frederick Gibberd
Partnership

117-121 Queen Road
London EC2A 3AD
+44(0)20 7739 3400
+44(0)20 7739 8948
studio@gibberd.com
www.gibberd.com

REV	DESCRIPTION	DATE	DRAWN	AUTH	REV	DESCRIPTION	DATE	DRAWN	AUTH

© Copyright of the information is vested in Frederick Gibberd Partnership.
For the avoidance of doubt, all dimensions are measured to wall structure
and not finishes unless otherwise stated.

Gibberd

ARCHITECTURE
INTERIOR PLANNING
LANDSCAPE

Client: Westminster Kingsway College			
Project: Kings Cross Extension			
Title: Existing Site Plan			
Project No: 2004	Date: 09.12.14	Scale: 1:500 @ A3	Rev: P1
Drawing No: (PA) 002	Sector: Planning		
Drawn: GR	Auth: JF	Status: Planning	