



Rear Extension - Planning Set

28 Roderick Road Belsize Park, London NW3 2NL



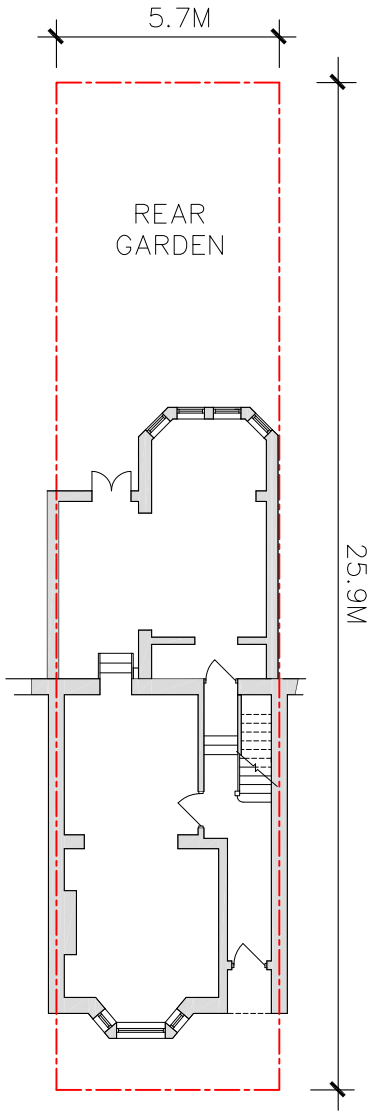

EXISTING SITE 1:200

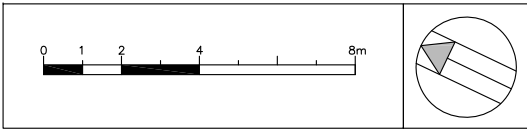

© Crown copyright and database rights 2014
Ordnance Survey 0100031673


NOTES:

- THIS DRAWING IS COPYRIGHT. ALL RIGHTS RESERVED.
- ALL MEASUREMENTS ARE IN MM, UNLESS SPECIFICALLY STATED
- DO NOT SCALE FROM THIS DRAWING, UNLESS FOR PLANNING PURPOSES
- PROPERTY BOUNDARIES ARE ASSUMED FROM ON-SITE MEASUREMENTS AND OS MAP BOUNDARY POSITIONS AND ARE INDICATIVE ONLY.
- THIS DRAWING IS FOR INFORMATION ONLY AND IS NOT TO BE USED FOR CONSTRUCTION PURPOSES. IMBY3 DOES NOT ACCEPT ANY RESPONSIBILITY FOR ANY WORK CARRIED OUT IN RELATION TO THIS DRAWING.
- DO NOT TAKE MEASUREMENTS FROM THIS DRAWING.
- DO NOT USE THIS DRAWING TO CALCULATE MATERIAL QUANTITIES OR ORDERS.
- DO NOT USE THIS DRAWING TO CALCULATE DETAILED OR FIXED CONSTRUCTION COSTS.
- ALL MEASUREMENTS ARE ACCURATE ON TIME OF ISSUE. IT IS THE CONTRACTOR'S RESPONSIBILITY TO CHECK ALL MEASUREMENTS ON SITE PRIOR TO THE ORDERING AND FABRICATION OF ANY MATERIALS
- THIS DRAWING SHOULD BE READ IN CONJUNCTION WITH STRUCTURAL ENGINEER'S DRAWINGS
- THIS DRAWING SHOULD BE READ IN CONJUNCTION WITH SERVICE ENGINEER'S DRAWINGS
- ANY DISCREPANCY FOUND BETWEEN THIS DRAWING AND ANY OTHER DOCUMENTS MUST BE REPORTED IMMEDIATELY BY THE CONTRACTOR

REVISIONS

-	-	-
---	---	---

EXISTING LOCATION PLAN 1:1250

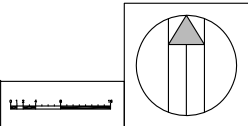

Planning

28 Roderick Road Belisle Park, London NW3 2NL
2nd floor extension

Client: Vicki Green

Existing
Location Plan and Site Plan


Date: Dec 2014

DRAWING NO: 14.055.200

A3

Scale Varies


A1 Scale Varies

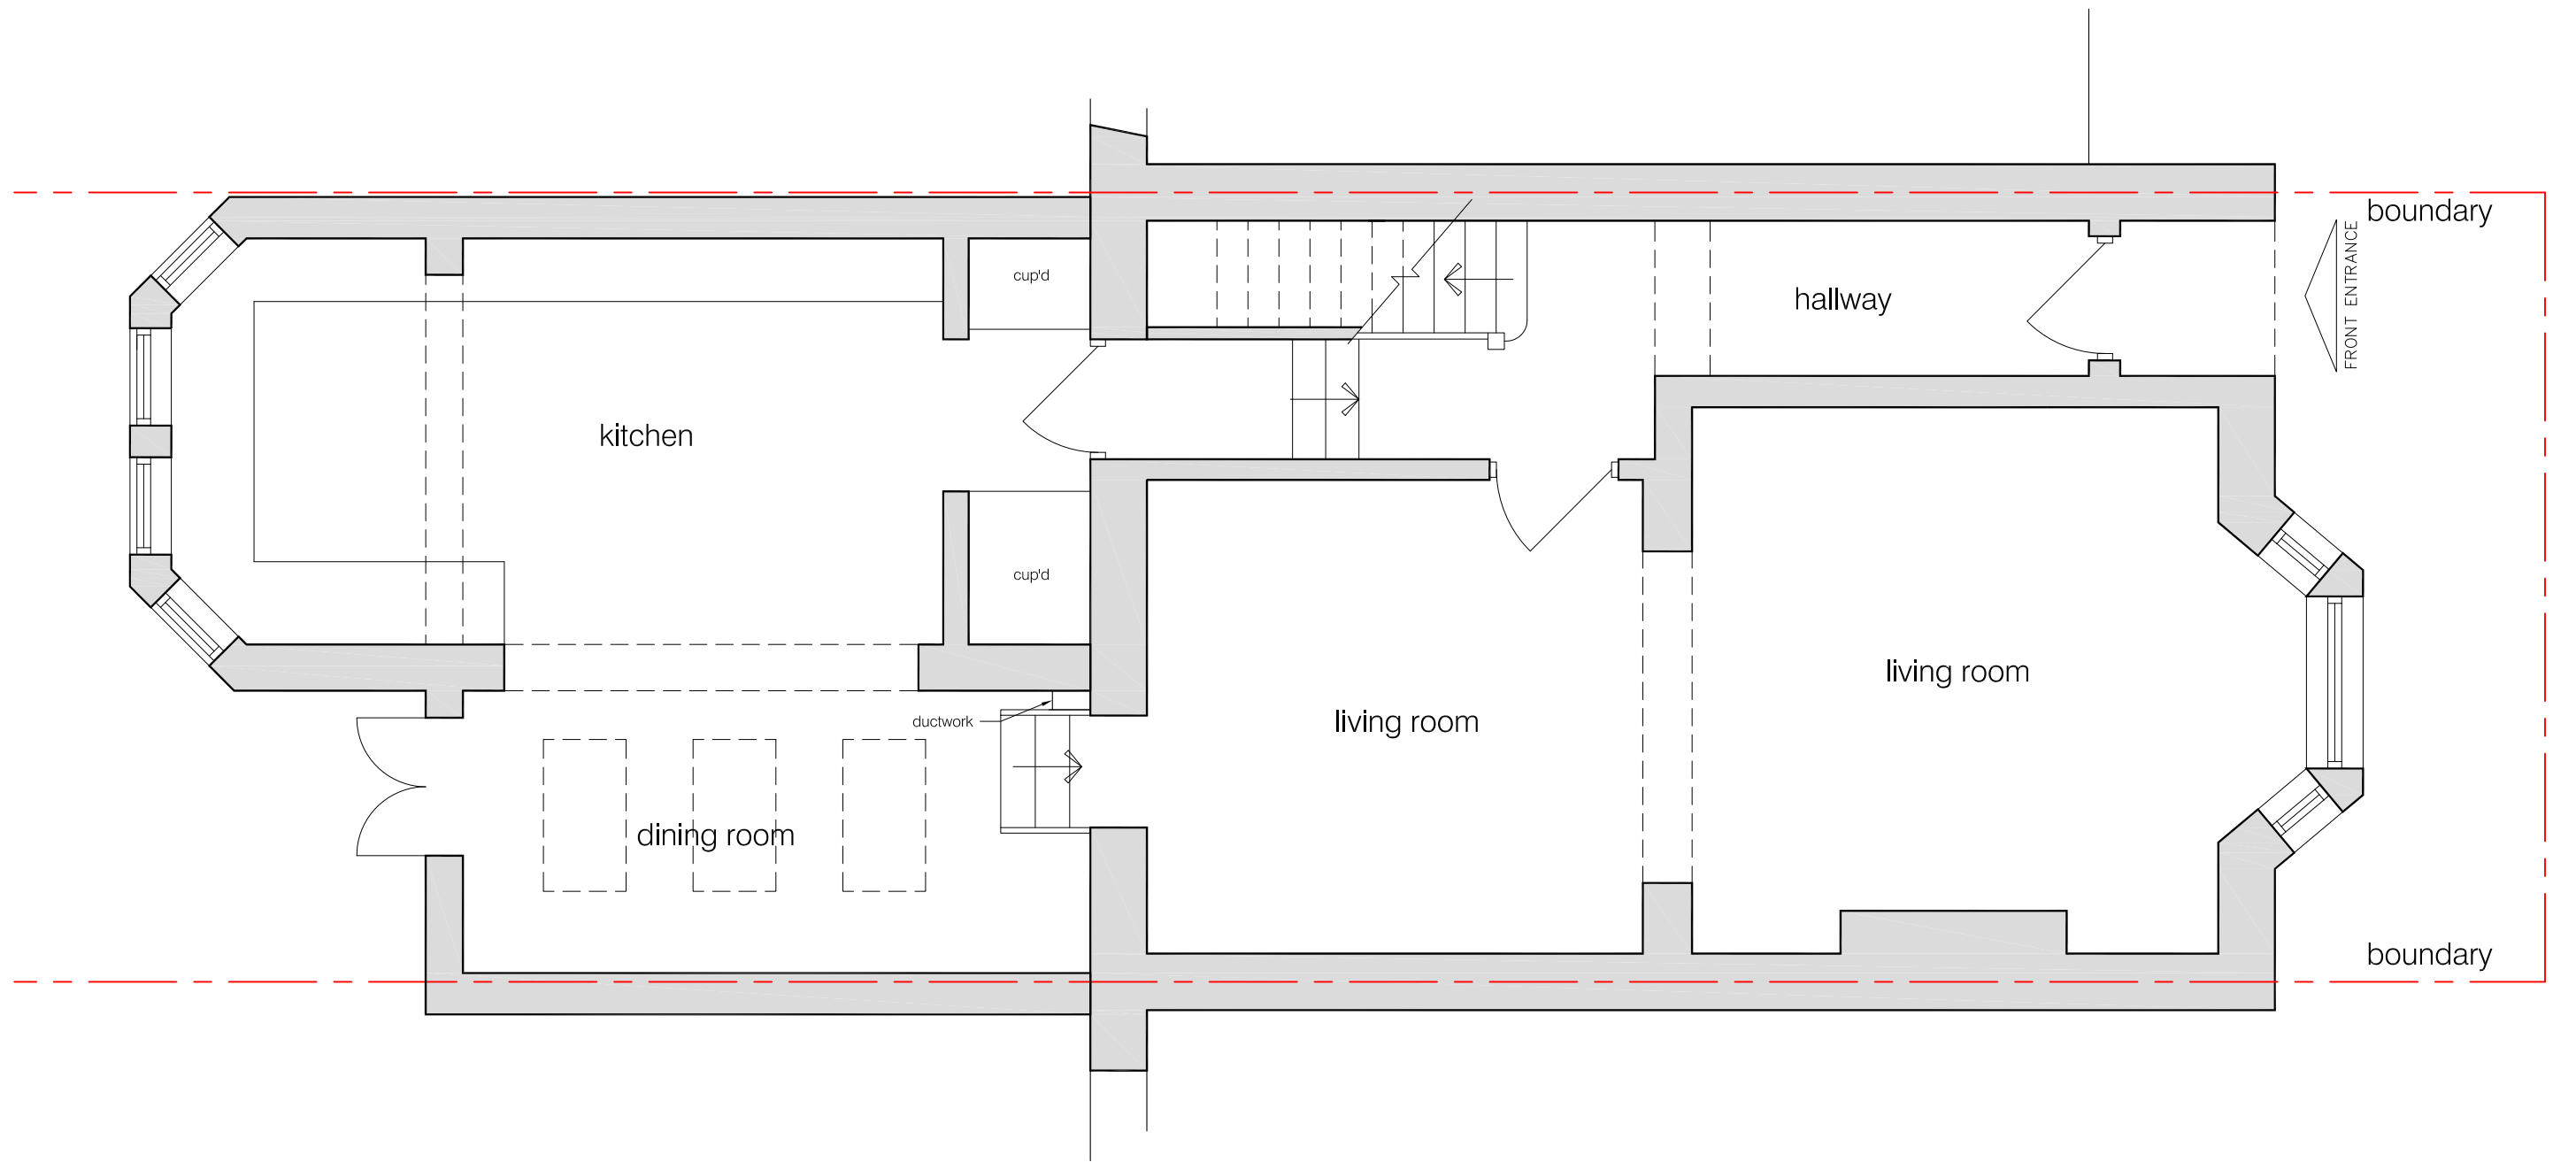


EXISTING GROUND FLOOR PLAN 1:50

NOTES:

- THIS DRAWING IS COPYRIGHT. ALL RIGHTS RESERVED.
- ALL MEASUREMENTS ARE IN MM. UNLESS SPECIFICALLY STATED.
- DO NOT SCALE FROM THIS DRAWING, UNLESS FOR PLANNING PURPOSES.
- PROPERTY BOUNDARIES ARE ASSUMED FROM ON-SITE MEASUREMENTS AND OS MAP BOUNDARY POSITIONS AND ARE INDICATIVE ONLY.
- THIS DRAWING IS FOR INFORMATION ONLY AND IS NOT TO BE USED FOR CONSTRUCTION PURPOSES. IMBY3 DOES NOT ACCEPT ANY RESPONSIBILITY FOR ANY WORK CARRIED OUT IN RELATION TO THIS DRAWING.
- DO NOT TAKE MEASUREMENTS FROM THIS DRAWING.
- DO NOT USE THIS DRAWING TO CALCULATE MATERIAL QUANTITIES OR ORDERS.
- DO NOT USE THIS DRAWING TO CALCULATE DETAILED OR FIXED CONSTRUCTION COSTS.
- ALL MEASUREMENTS ARE ACCURATE ON TIME OF ISSUE. IT IS THE CONTRACTOR'S RESPONSIBILITY TO CHECK ALL MEASUREMENTS ON SITE PRIOR TO THE ORDERING AND FABRICATION OF ANY MATERIALS.
- THIS DRAWING SHOULD BE READ IN CONJUNCTION WITH STRUCTURAL ENGINEER'S DRAWINGS.
- THIS DRAWING SHOULD BE READ IN CONJUNCTION WITH SERVICE ENGINEER'S DRAWINGS.
- ANY DISCREPANCY FOUND BETWEEN THIS DRAWING AND ANY OTHER DOCUMENTS MUST BE REPORTED IMMEDIATELY BY THE CONTRACTOR.

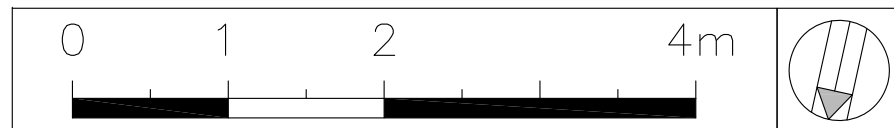

REVISIONS

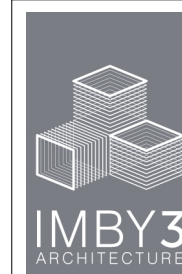

Planning

28 Roderick Road Belsize Park, London NW3 2NL
2nd floor extension

Client: Vicki Green

Existing
Ground Floor Plan


Date: Dec 2014

DRAWING NO: 14.055.200

A3

Scale 1:50


A1 Scale: 1:25

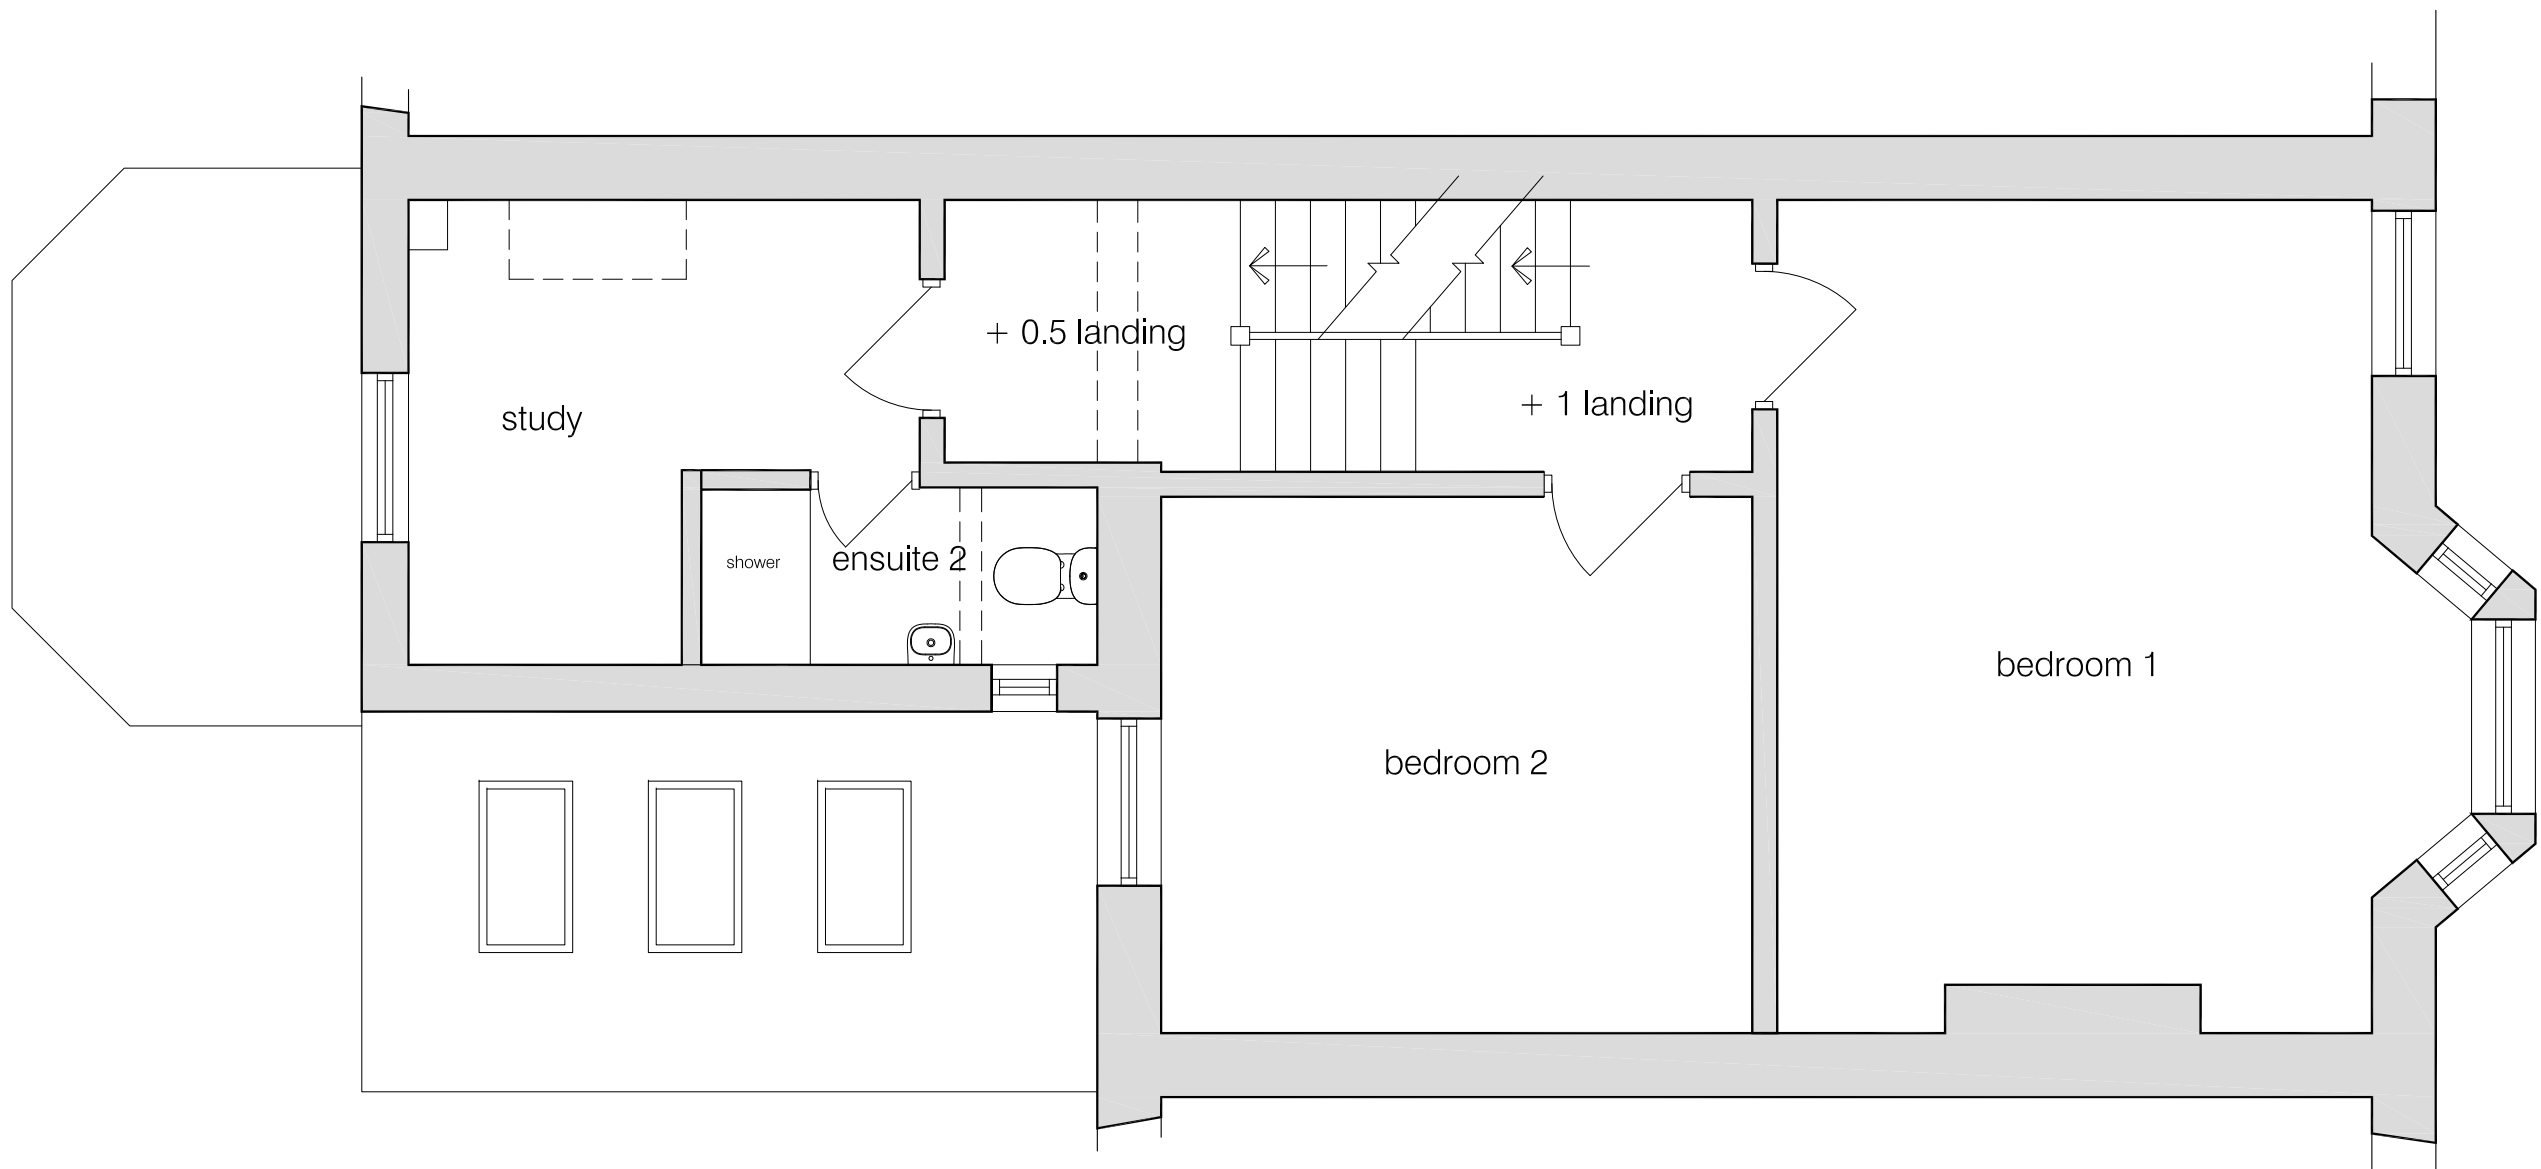

EXISTING FIRST FLOOR PLAN 1:50

NOTES:

- THIS DRAWING IS COPYRIGHT. ALL RIGHTS RESERVED.
- ALL MEASUREMENTS ARE IN MM. UNLESS SPECIFICALLY STATED.
- DO NOT SCALE FROM THIS DRAWING. UNLESS FOR PLANNING PURPOSES.
- PROPERTY BOUNDARIES ARE ASSUMED FROM ON-SITE MEASUREMENTS AND OS MAP BOUNDARY POSITIONS AND ARE INDICATIVE ONLY.
- THIS DRAWING IS FOR INFORMATION ONLY AND IS NOT TO BE USED FOR CONSTRUCTION PURPOSES. IMBY3 DOES NOT ACCEPT ANY RESPONSIBILITY FOR ANY WORK CARRIED OUT IN RELATION TO THIS DRAWING.
- DO NOT TAKE MEASUREMENTS FROM THIS DRAWING.
- DO NOT USE THIS DRAWING TO CALCULATE MATERIAL QUANTITIES OR ORDERS.
- DO NOT USE THIS DRAWING TO CALCULATE DETAILED OR FIXED CONSTRUCTION COSTS.
- ALL MEASUREMENTS ARE ACCURATE ON TIME OF ISSUE. IT IS THE CONTRACTOR'S RESPONSIBILITY TO CHECK ALL MEASUREMENTS ON SITE PRIOR TO THE ORDERING AND FABRICATION OF ANY MATERIALS.
- THIS DRAWING SHOULD BE READ IN CONJUNCTION WITH STRUCTURAL ENGINEER'S DRAWINGS.
- THIS DRAWING SHOULD BE READ IN CONJUNCTION WITH SERVICE ENGINEER'S DRAWINGS.
- ANY DISCREPANCY FOUND BETWEEN THIS DRAWING AND ANY OTHER DOCUMENTS MUST BE REPORTED IMMEDIATELY BY THE CONTRACTOR.

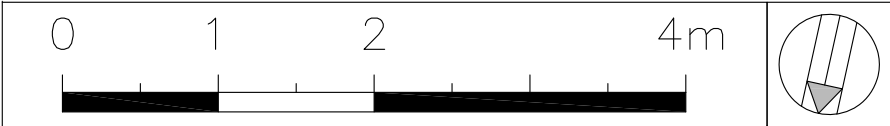

REVISIONS



Planning

28 Roderick Road Belsize Park, London NW3 2NL
2nd floor extension

Client: Vicki Green

Existing
First Floor Plan


Date: Dec 2014

DRAWING NO: 14.055.201

A3

Scale 1:50


A1 Scale: 1:25

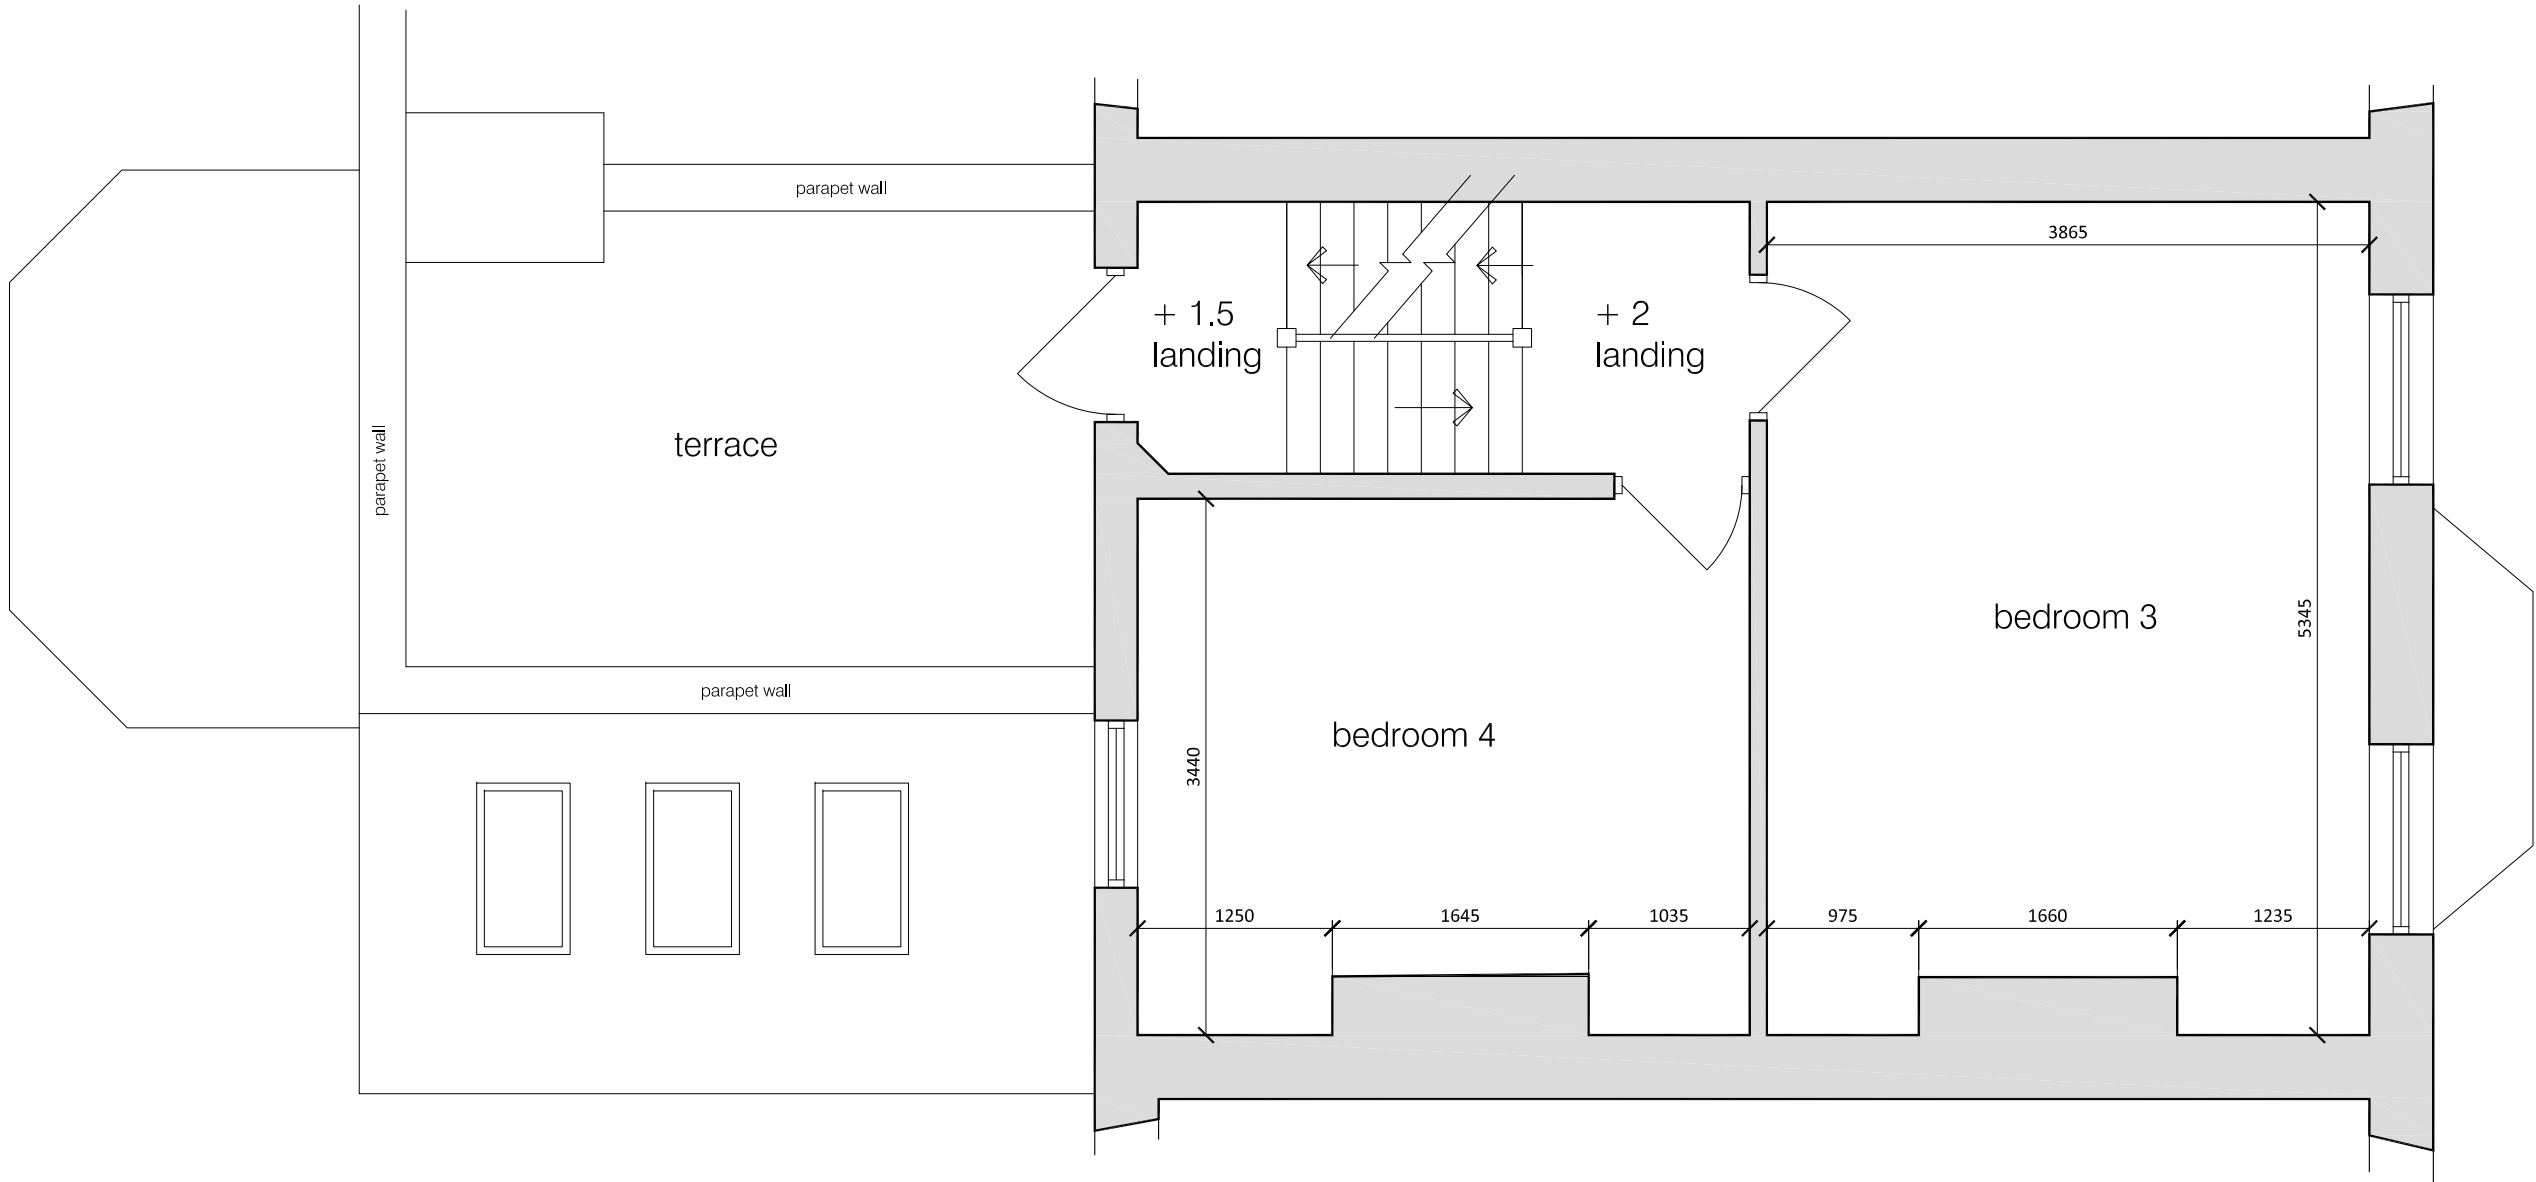

EXISTING SECOND FLOOR PLAN 1:50

NOTES:

- THIS DRAWING IS COPYRIGHT. ALL RIGHTS RESERVED.
- ALL MEASUREMENTS ARE IN MM. UNLESS SPECIFICALLY STATED.
- DO NOT SCALE FROM THIS DRAWING, UNLESS FOR PLANNING PURPOSES.
- PROPERTY BOUNDARIES ARE ASSUMED FROM ON-SITE MEASUREMENTS AND OS MAP BOUNDARY POSITIONS AND ARE INDICATIVE ONLY.
- THIS DRAWING IS FOR INFORMATION ONLY AND IS NOT TO BE USED FOR CONSTRUCTION PURPOSES. IMBY3 DOES NOT ACCEPT ANY RESPONSIBILITY FOR ANY WORK CARRIED OUT IN RELATION TO THIS DRAWING.
- DO NOT TAKE MEASUREMENTS FROM THIS DRAWING.
- DO NOT USE THIS DRAWING TO CALCULATE MATERIAL QUANTITIES OR ORDERS.
- DO NOT USE THIS DRAWING TO CALCULATE DETAILED OR FIXED CONSTRUCTION COSTS.
- ALL MEASUREMENTS ARE ACCURATE ON TIME OF ISSUE. IT IS THE CONTRACTOR'S RESPONSIBILITY TO CHECK ALL MEASUREMENTS ON SITE PRIOR TO THE ORDERING AND FABRICATION OF ANY MATERIALS.
- THIS DRAWING SHOULD BE READ IN CONJUNCTION WITH STRUCTURAL ENGINEER'S DRAWINGS.
- THIS DRAWING SHOULD BE READ IN CONJUNCTION WITH SERVICE ENGINEER'S DRAWINGS.
- ANY DISCREPANCY FOUND BETWEEN THIS DRAWING AND ANY OTHER DOCUMENTS MUST BE REPORTED IMMEDIATELY BY THE CONTRACTOR.

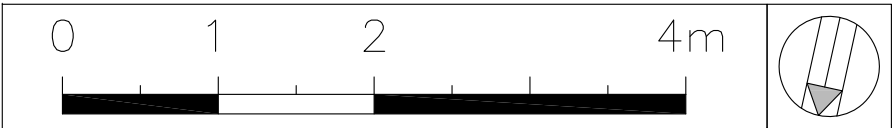

REVISIONS

A 16.09.14 Scale bar amended



Planning

28 Roderick Road Belsize Park, London NW3 2NL
2nd floor extension

Client: Vicki Green

Existing
Second Floor Plan


Date: Dec 2014

DRAWING NO: 14.055.202

A3

Scale 1:50


A1 Scale: 1:25

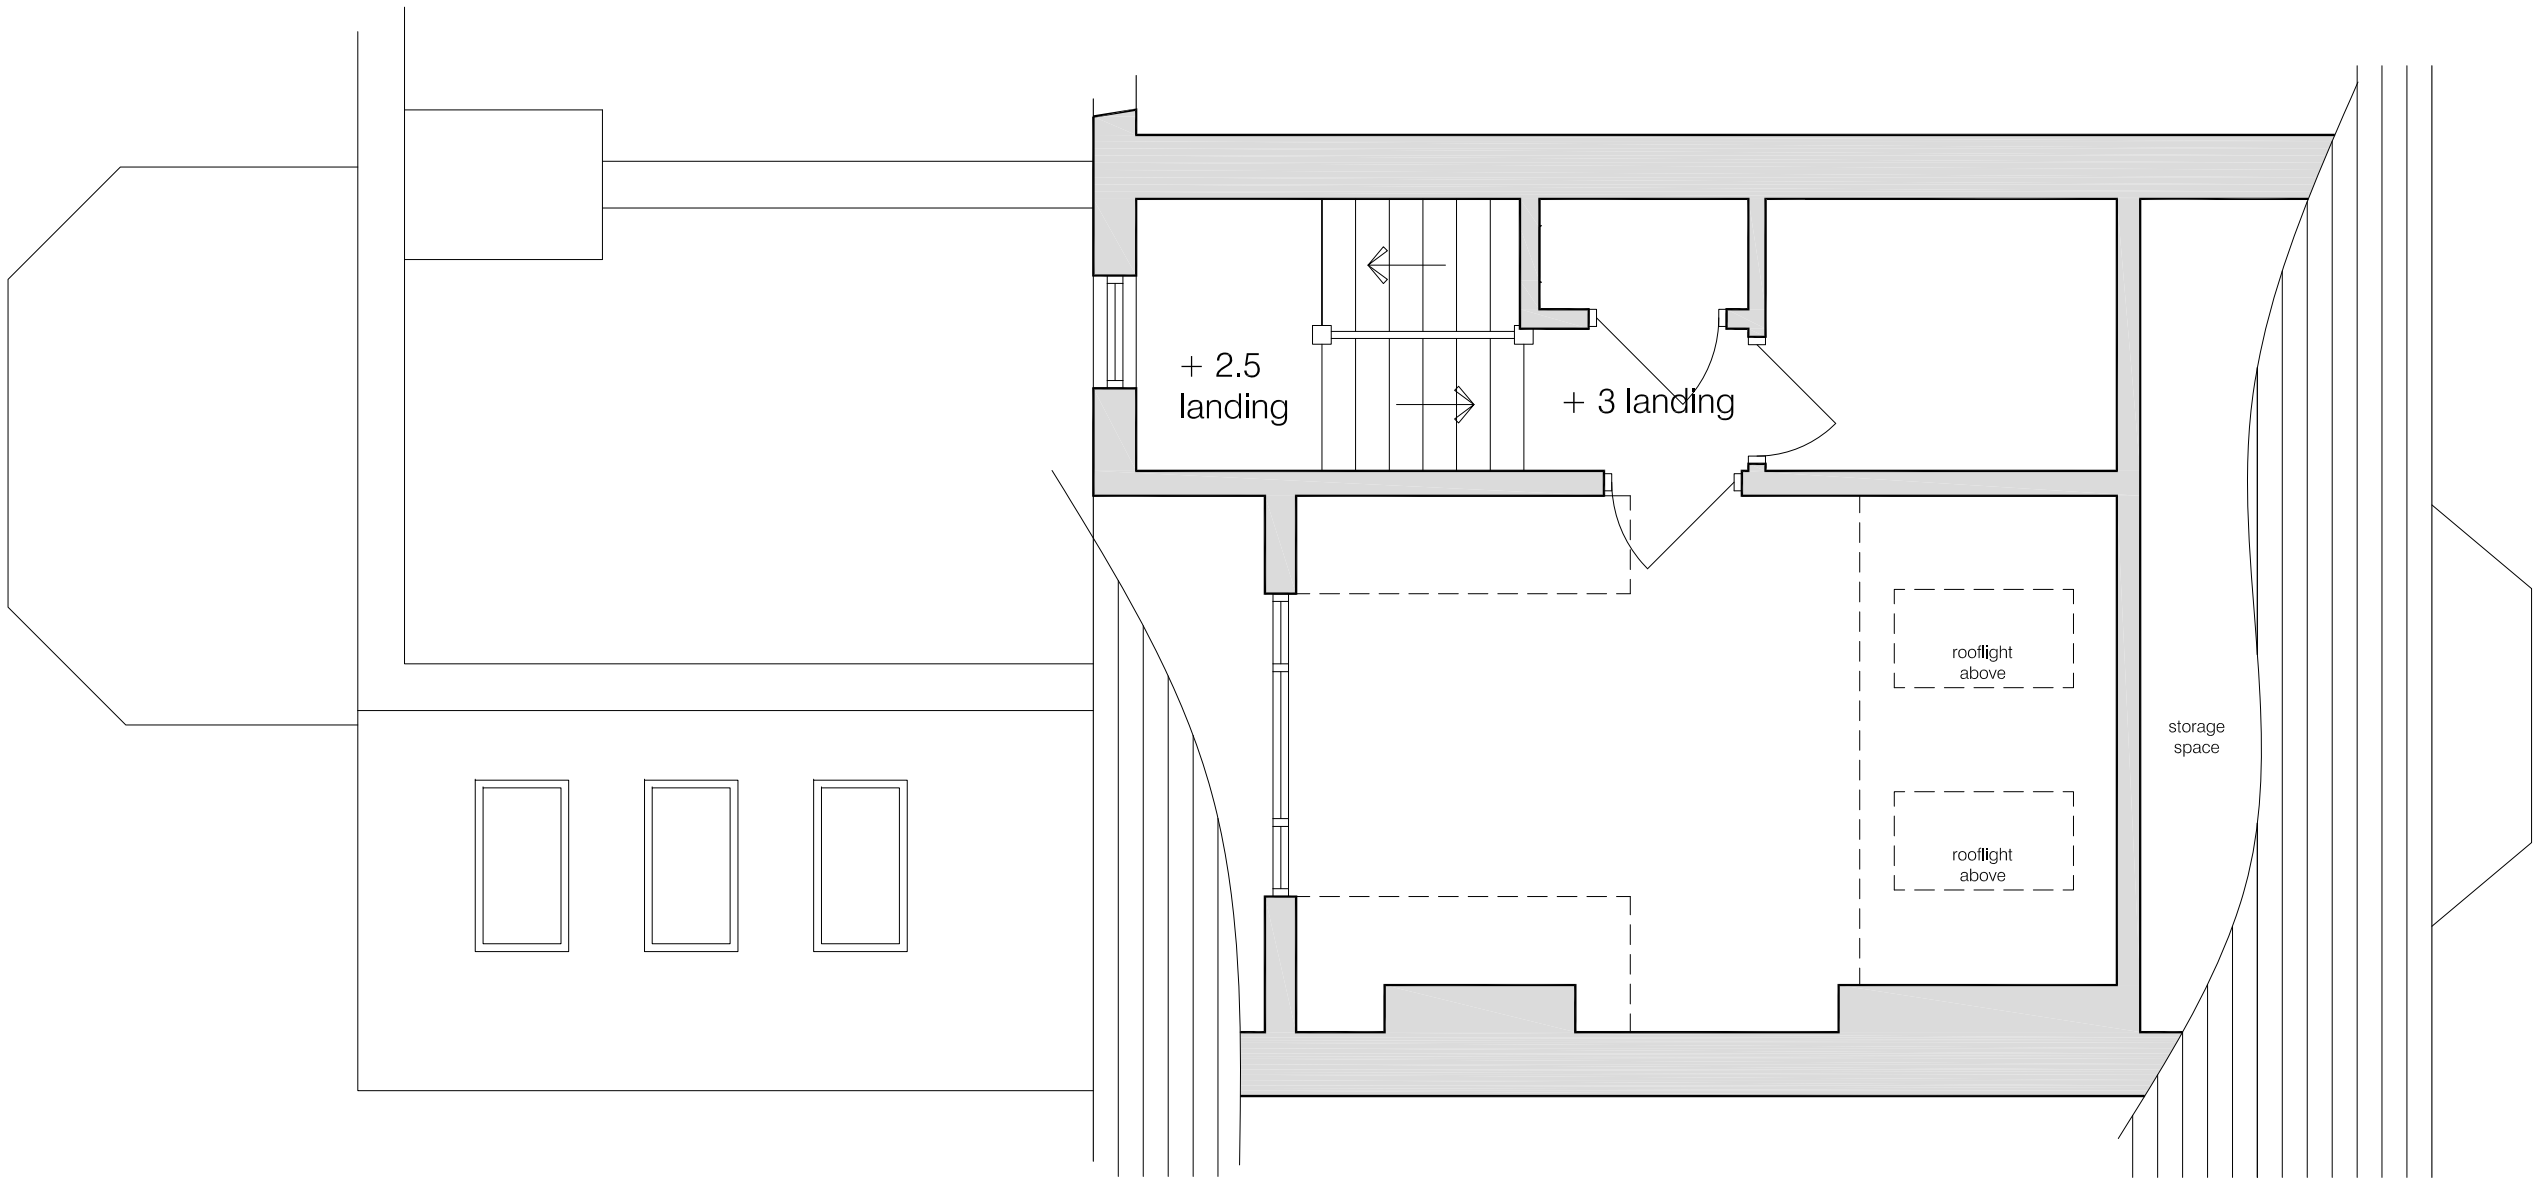

EXISTING THIRD FLOOR PLAN 1:50

NOTES:

- THIS DRAWING IS COPYRIGHT. ALL RIGHTS RESERVED.
- ALL MEASUREMENTS ARE IN MM. UNLESS SPECIFICALLY STATED.
- DO NOT SCALE FROM THIS DRAWING, UNLESS FOR PLANNING PURPOSES.
- PROPERTY BOUNDARIES ARE ASSUMED FROM ON-SITE MEASUREMENTS AND OS MAP BOUNDARY POSITIONS AND ARE INDICATIVE ONLY.
- THIS DRAWING IS FOR INFORMATION ONLY AND IS NOT TO BE USED FOR CONSTRUCTION PURPOSES. IMBY3 DOES NOT ACCEPT ANY RESPONSIBILITY FOR ANY WORK CARRIED OUT IN RELATION TO THIS DRAWING.
- DO NOT TAKE MEASUREMENTS FROM THIS DRAWING.
- DO NOT USE THIS DRAWING TO CALCULATE MATERIAL QUANTITIES OR ORDERS.
- DO NOT USE THIS DRAWING TO CALCULATE DETAILED OR FIXED CONSTRUCTION COSTS.
- ALL MEASUREMENTS ARE ACCURATE ON TIME OF ISSUE. IT IS THE CONTRACTOR'S RESPONSIBILITY TO CHECK ALL MEASUREMENTS ON SITE PRIOR TO THE ORDERING AND FABRICATION OF ANY MATERIALS.
- THIS DRAWING SHOULD BE READ IN CONJUNCTION WITH STRUCTURAL ENGINEER'S DRAWINGS.
- THIS DRAWING SHOULD BE READ IN CONJUNCTION WITH SERVICE ENGINEER'S DRAWINGS.
- ANY DISCREPANCY FOUND BETWEEN THIS DRAWING AND ANY OTHER DOCUMENTS MUST BE REPORTED IMMEDIATELY BY THE CONTRACTOR.

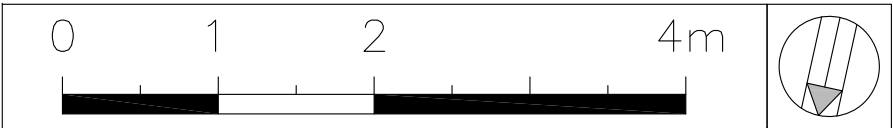

REVISIONS



Planning

28 Roderick Road Belsize Park, London NW3 2NL
2nd floor extension

Client: Vicki Green

Existing
Third Floor Plan


Date: Dec 2014

DRAWING NO: 14.055.203

A3

Scale 1:50


A1 Scale: 1:25

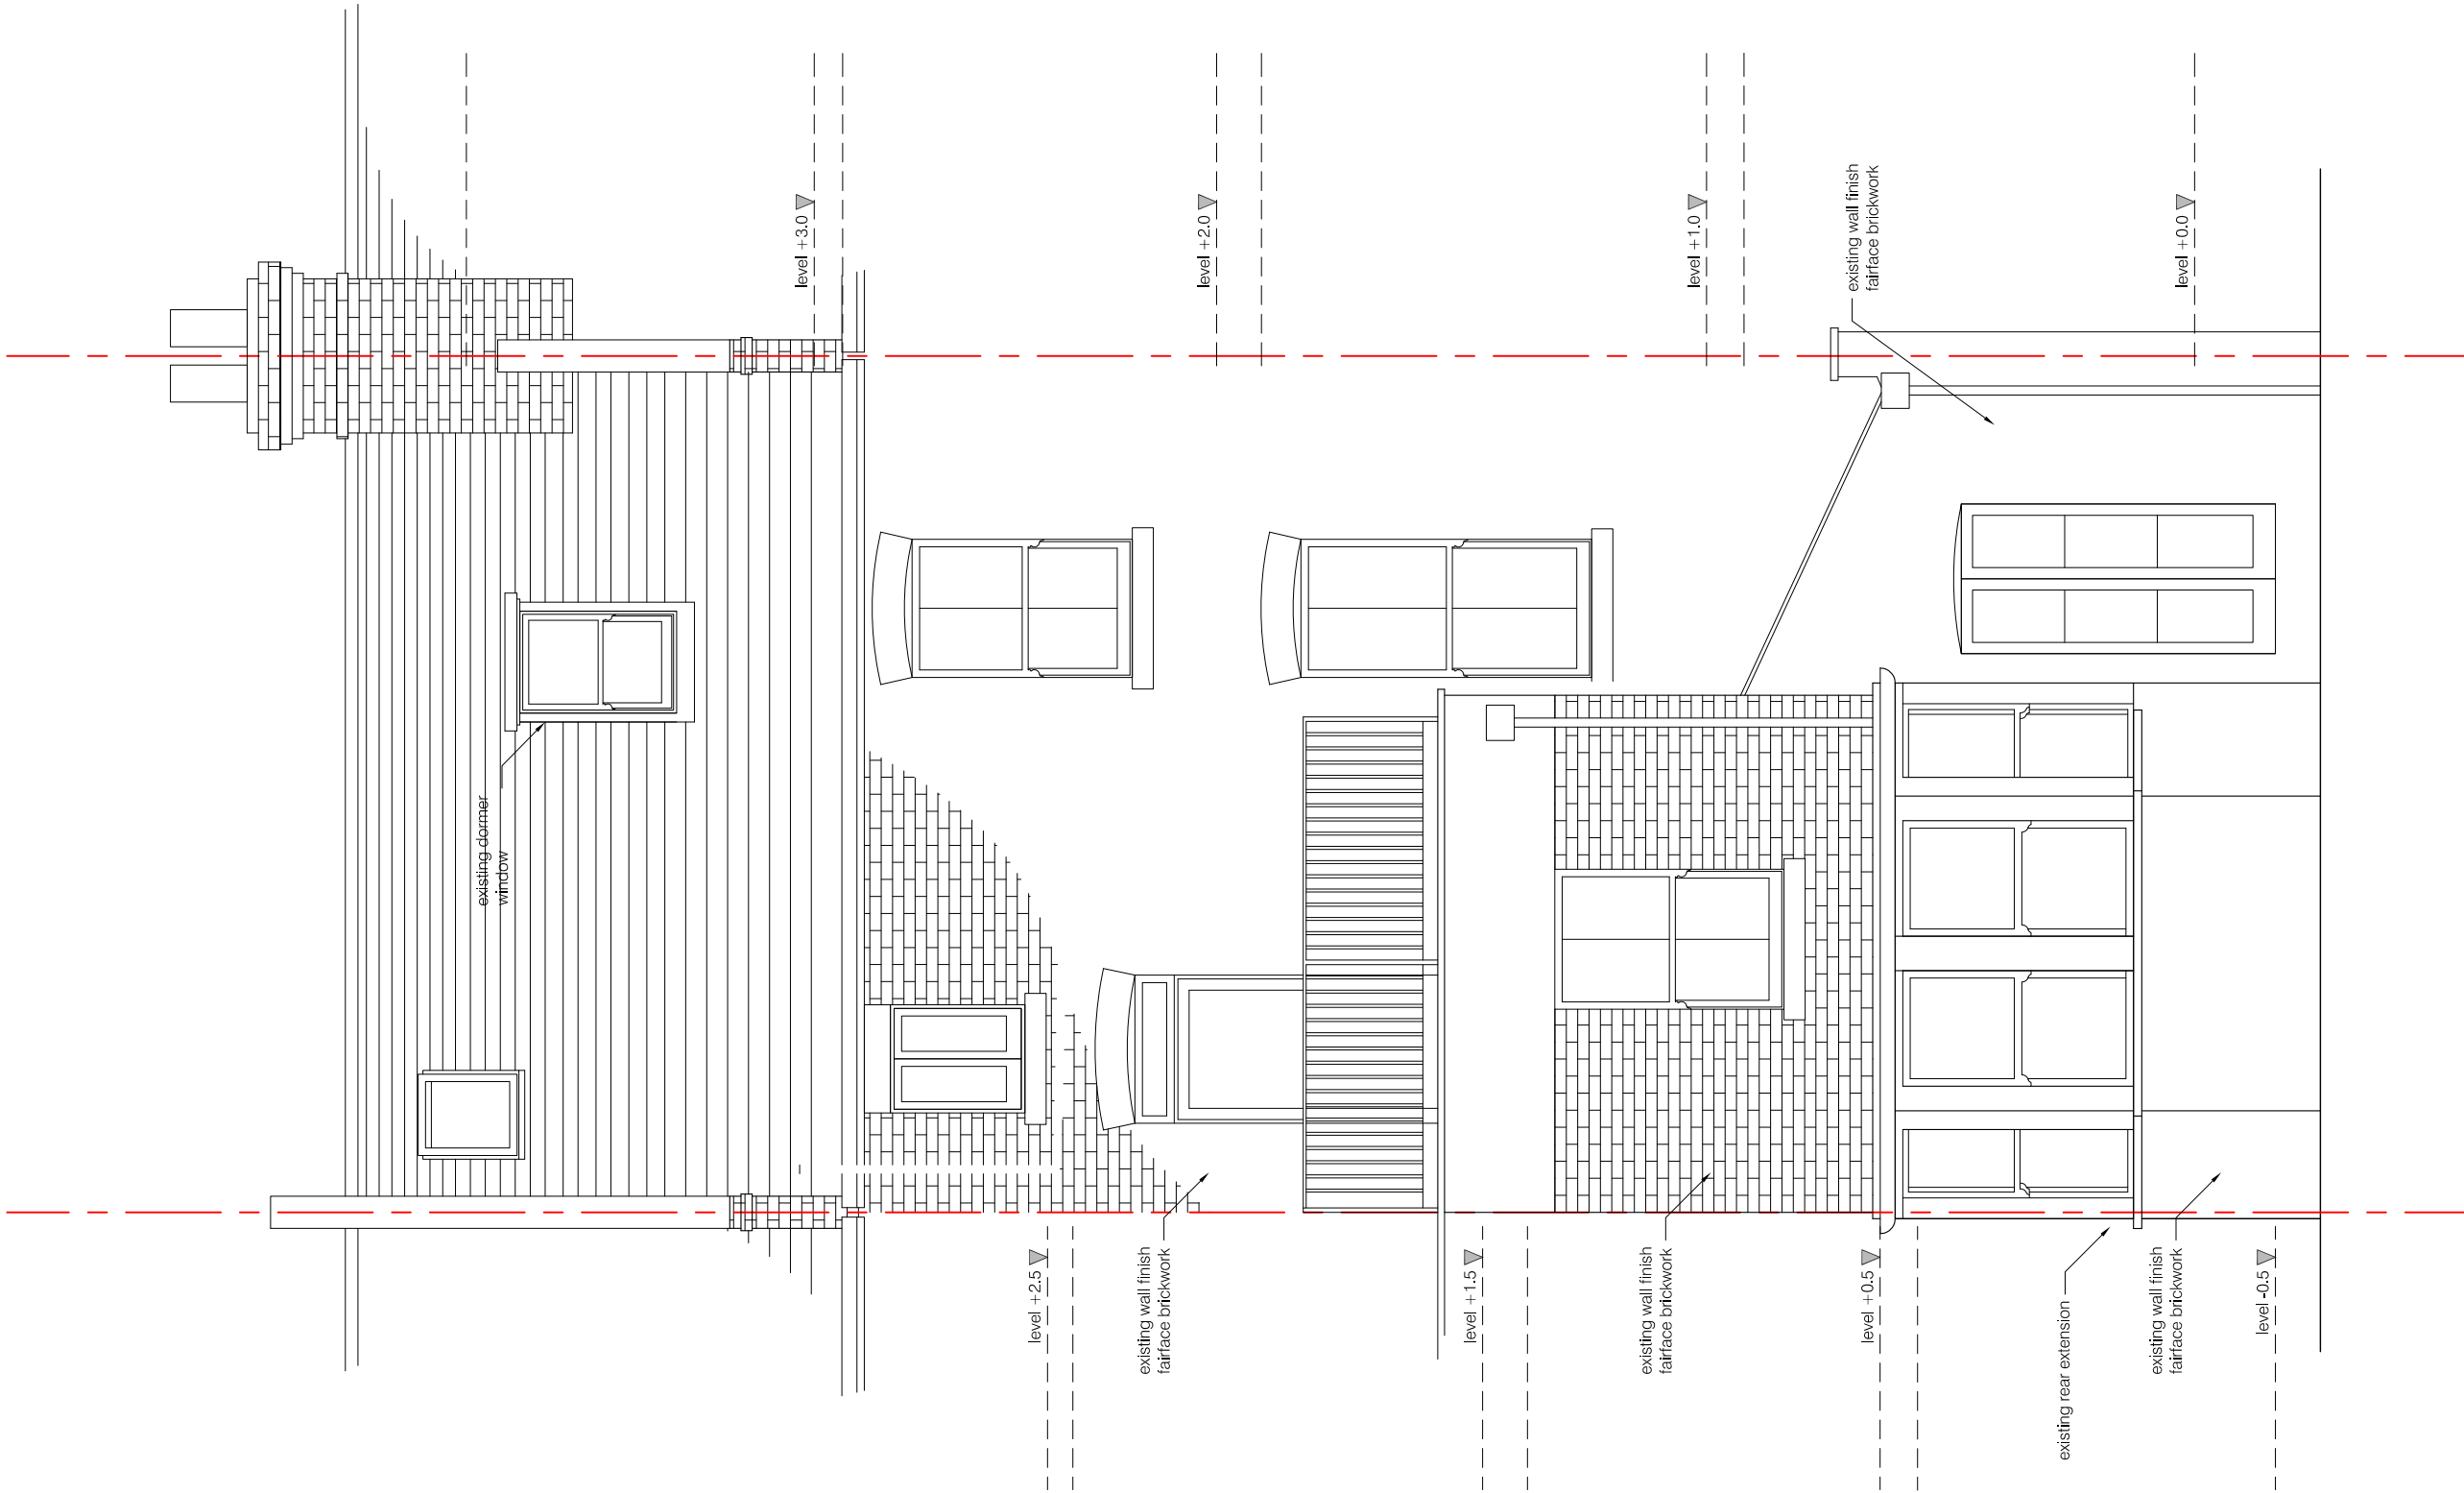

EXISTING REAR ELEVATION 1:50

NOTES:

- THIS DRAWING IS COPYRIGHT. ALL RIGHTS RESERVED.
- ALL MEASUREMENTS ARE IN MM. UNLESS SPECIFICALLY STATED.
- DO NOT SCALE FROM THIS DRAWING, UNLESS FOR PLANNING PURPOSES.
- PROPERTY BOUNDARIES ARE ASSUMED FROM ON-SITE MEASUREMENTS AND OS MAP BOUNDARY POSITIONS AND ARE INDICATIVE ONLY.
- THIS DRAWING IS FOR INFORMATION ONLY AND IS NOT TO BE USED FOR CONSTRUCTION PURPOSES. IMBY3 DOES NOT ACCEPT ANY RESPONSIBILITY FOR ANY WORK CARRIED OUT IN RELATION TO THIS DRAWING.
- DO NOT TAKE MEASUREMENTS FROM THIS DRAWING.
- DO NOT USE THIS DRAWING TO CALCULATE MATERIAL QUANTITIES OR ORDERS.
- DO NOT USE THIS DRAWING TO CALCULATE DETAILED OR FIXED CONSTRUCTION COSTS.
- ALL MEASUREMENTS ARE ACCURATE ON TIME OF ISSUE. IT IS THE CONTRACTOR'S RESPONSIBILITY TO CHECK ALL MEASUREMENTS ON SITE PRIOR TO THE ORDERING AND FABRICATION OF ANY MATERIALS.
- THIS DRAWING SHOULD BE READ IN CONJUNCTION WITH STRUCTURAL ENGINEER'S DRAWINGS.
- THIS DRAWING SHOULD BE READ IN CONJUNCTION WITH SERVICE ENGINEER'S DRAWINGS.
- ANY DISCREPANCY FOUND BETWEEN THIS DRAWING AND ANY OTHER DOCUMENTS MUST BE REPORTED IMMEDIATELY BY THE CONTRACTOR.

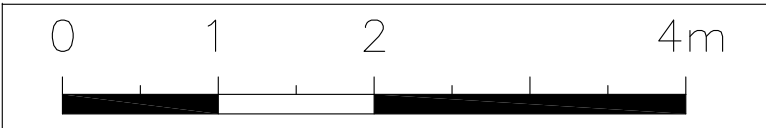

REVISIONS



Planning

28 Roderick Road Belsize Park, London NW3 2NL
2nd floor extension

Client: Vicki Green

Existing
Rear Elevation


Date: Dec 2014

DRAWING NO: 14.055.204

A3

Scale 1:50


A1 Scale: 1:25

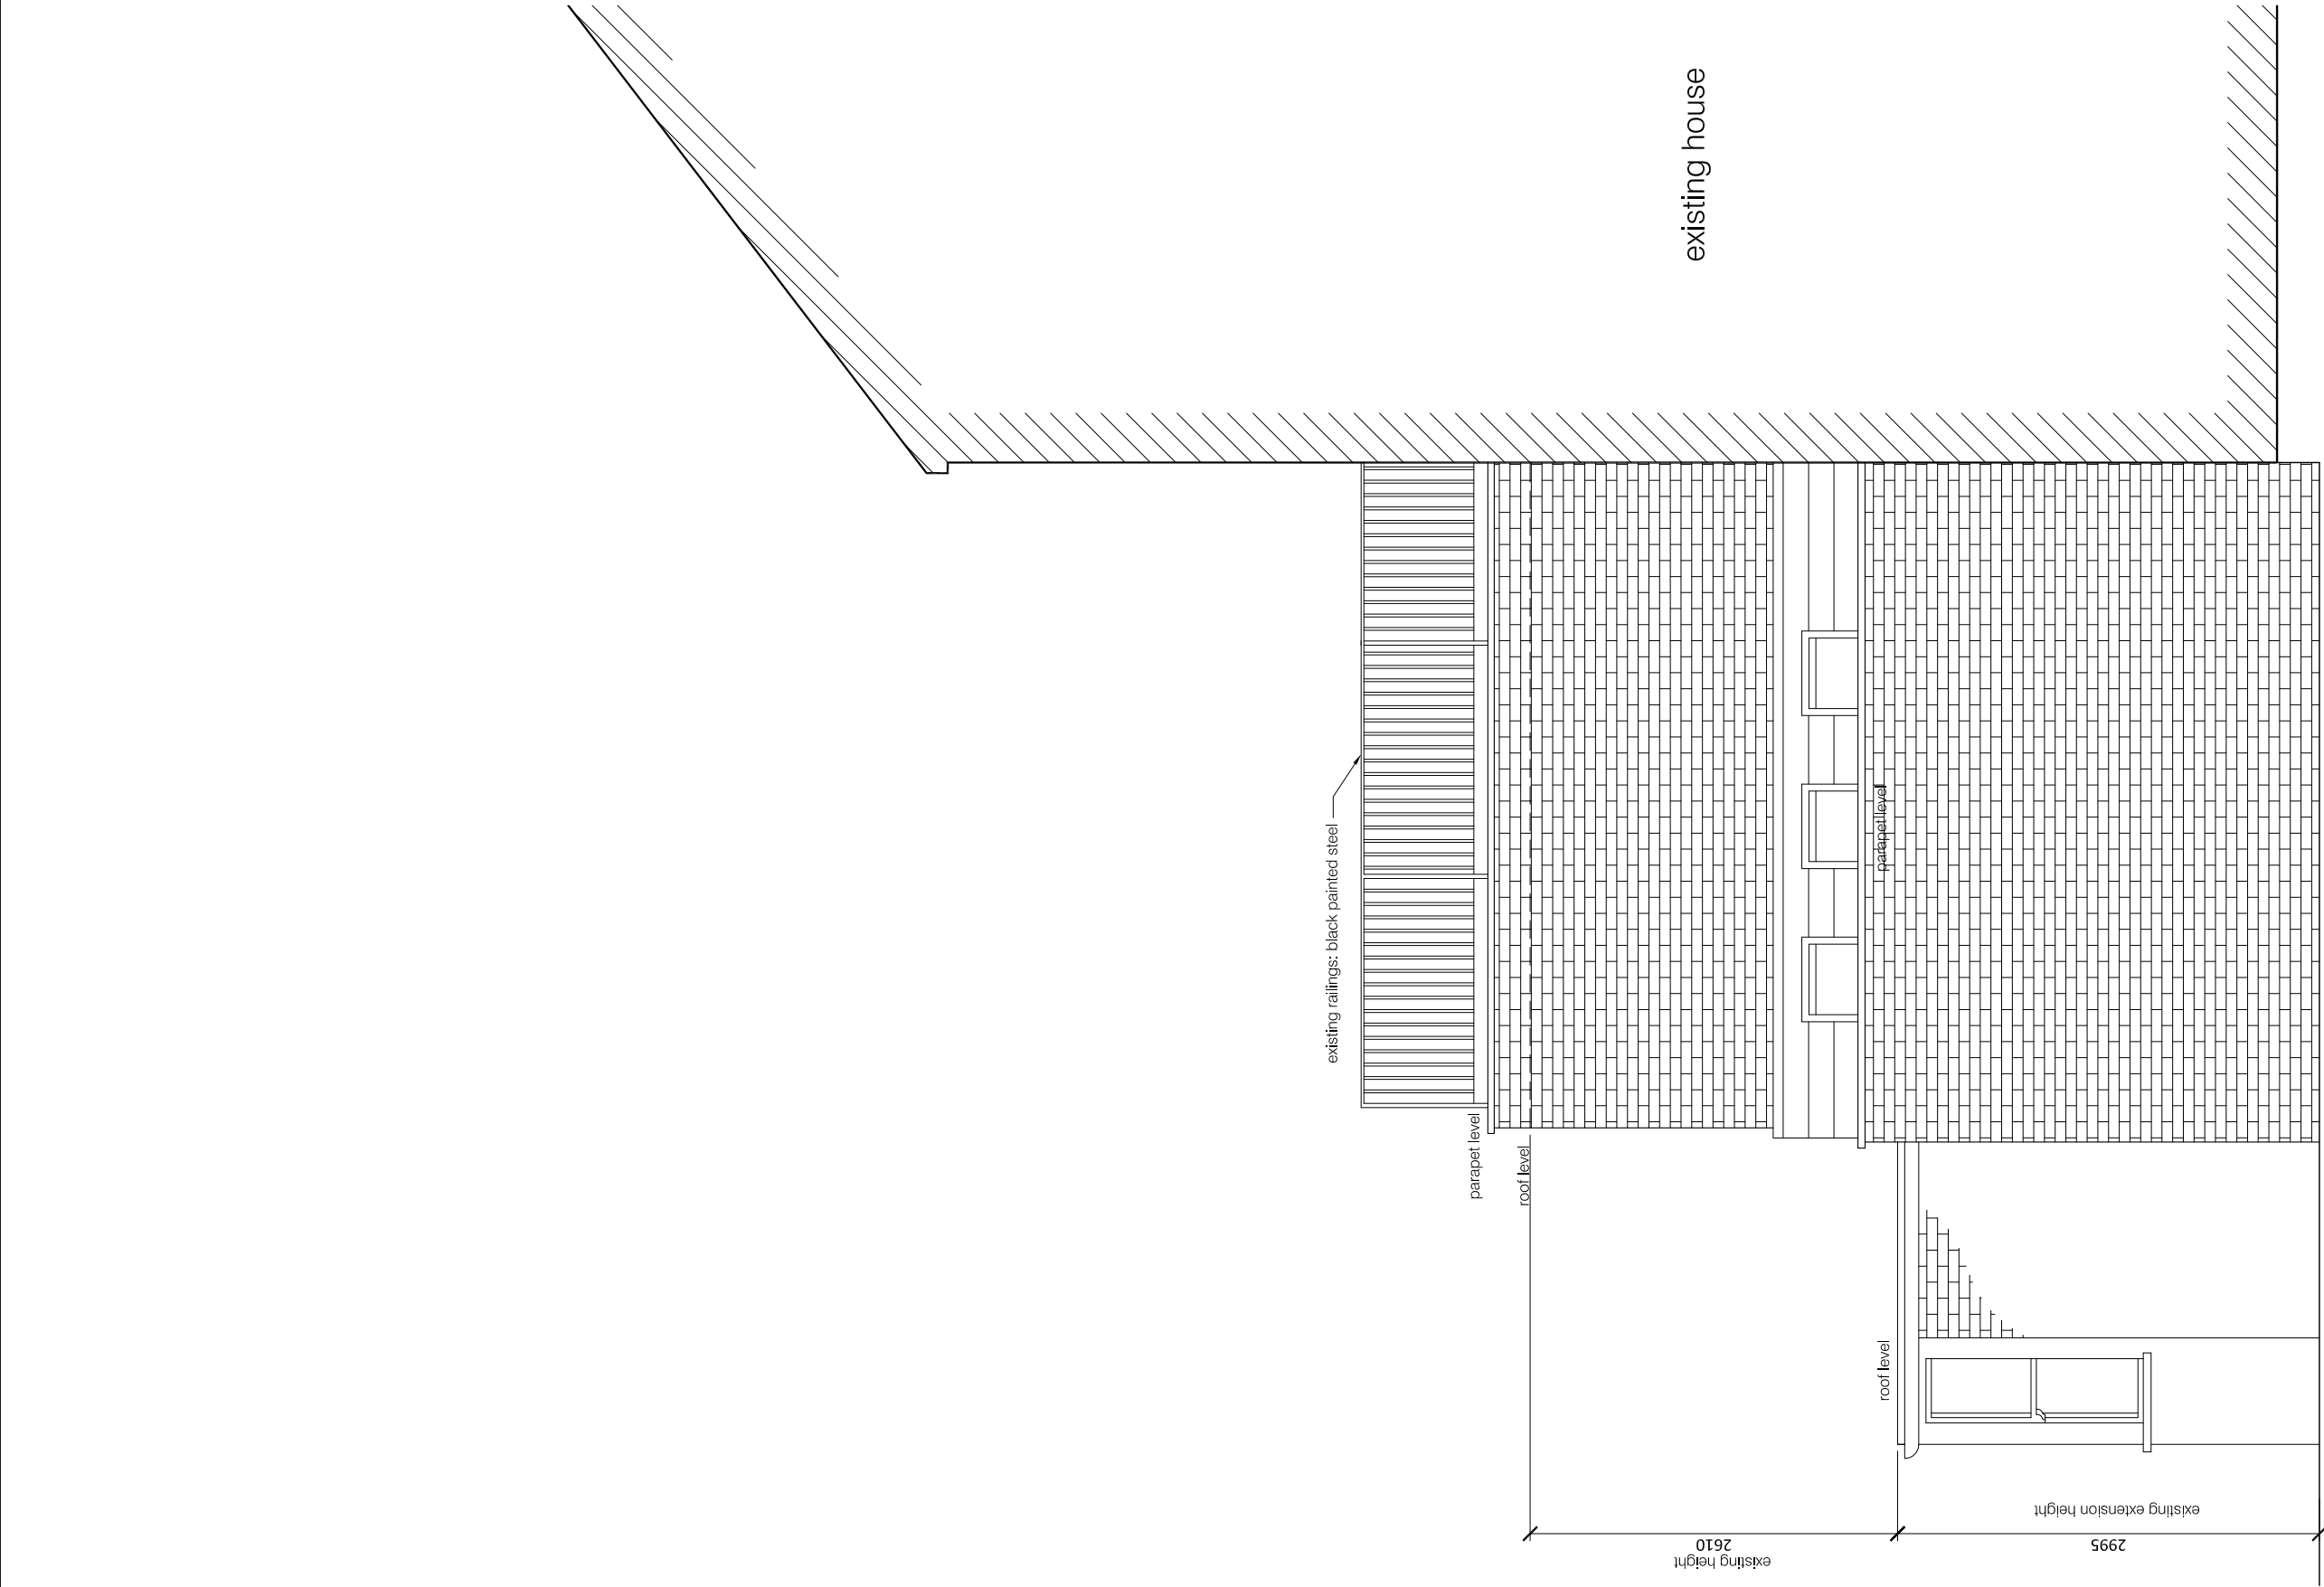

EXISTING SIDE ELEVATION 1:50

NOTES:

- THIS DRAWING IS COPYRIGHT. ALL RIGHTS RESERVED.
- ALL MEASUREMENTS ARE IN MM. UNLESS SPECIFICALLY STATED.
- DO NOT SCALE FROM THIS DRAWING, UNLESS FOR PLANNING PURPOSES.
- PROPERTY BOUNDARIES ARE ASSUMED FROM ON-SITE MEASUREMENTS AND OS MAP BOUNDARY POSITIONS AND ARE INDICATIVE ONLY.
- THIS DRAWING IS FOR INFORMATION ONLY AND IS NOT TO BE USED FOR CONSTRUCTION PURPOSES. IMBY3 DOES NOT ACCEPT ANY RESPONSIBILITY FOR ANY WORK CARRIED OUT IN RELATION TO THIS DRAWING.
- DO NOT TAKE MEASUREMENTS FROM THIS DRAWING.
- DO NOT USE THIS DRAWING TO CALCULATE MATERIAL QUANTITIES OR ORDERS.
- DO NOT USE THIS DRAWING TO CALCULATE DETAILED OR FIXED CONSTRUCTION COSTS.
- ALL MEASUREMENTS ARE ACCURATE ON TIME OF ISSUE. IT IS THE CONTRACTOR'S RESPONSIBILITY TO CHECK ALL MEASUREMENTS ON SITE PRIOR TO THE ORDERING AND FABRICATION OF ANY MATERIALS.
- THIS DRAWING SHOULD BE READ IN CONJUNCTION WITH STRUCTURAL ENGINEER'S DRAWINGS.
- THIS DRAWING SHOULD BE READ IN CONJUNCTION WITH SERVICE ENGINEER'S DRAWINGS.
- ANY DISCREPANCY FOUND BETWEEN THIS DRAWING AND ANY OTHER DOCUMENTS MUST BE REPORTED IMMEDIATELY BY THE CONTRACTOR.

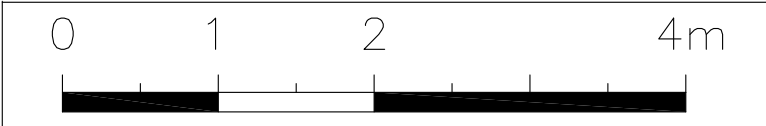

REVISIONS



Planning

28 Roderick Road Belize Park, London NW3 2NL
2nd floor extension

Client: Vicki Green

Existing
Side Elevation (North)


Date: Dec 2014

DRAWING NO: 14.055.206

A3

Scale 1:50


A1 Scale: 1:25

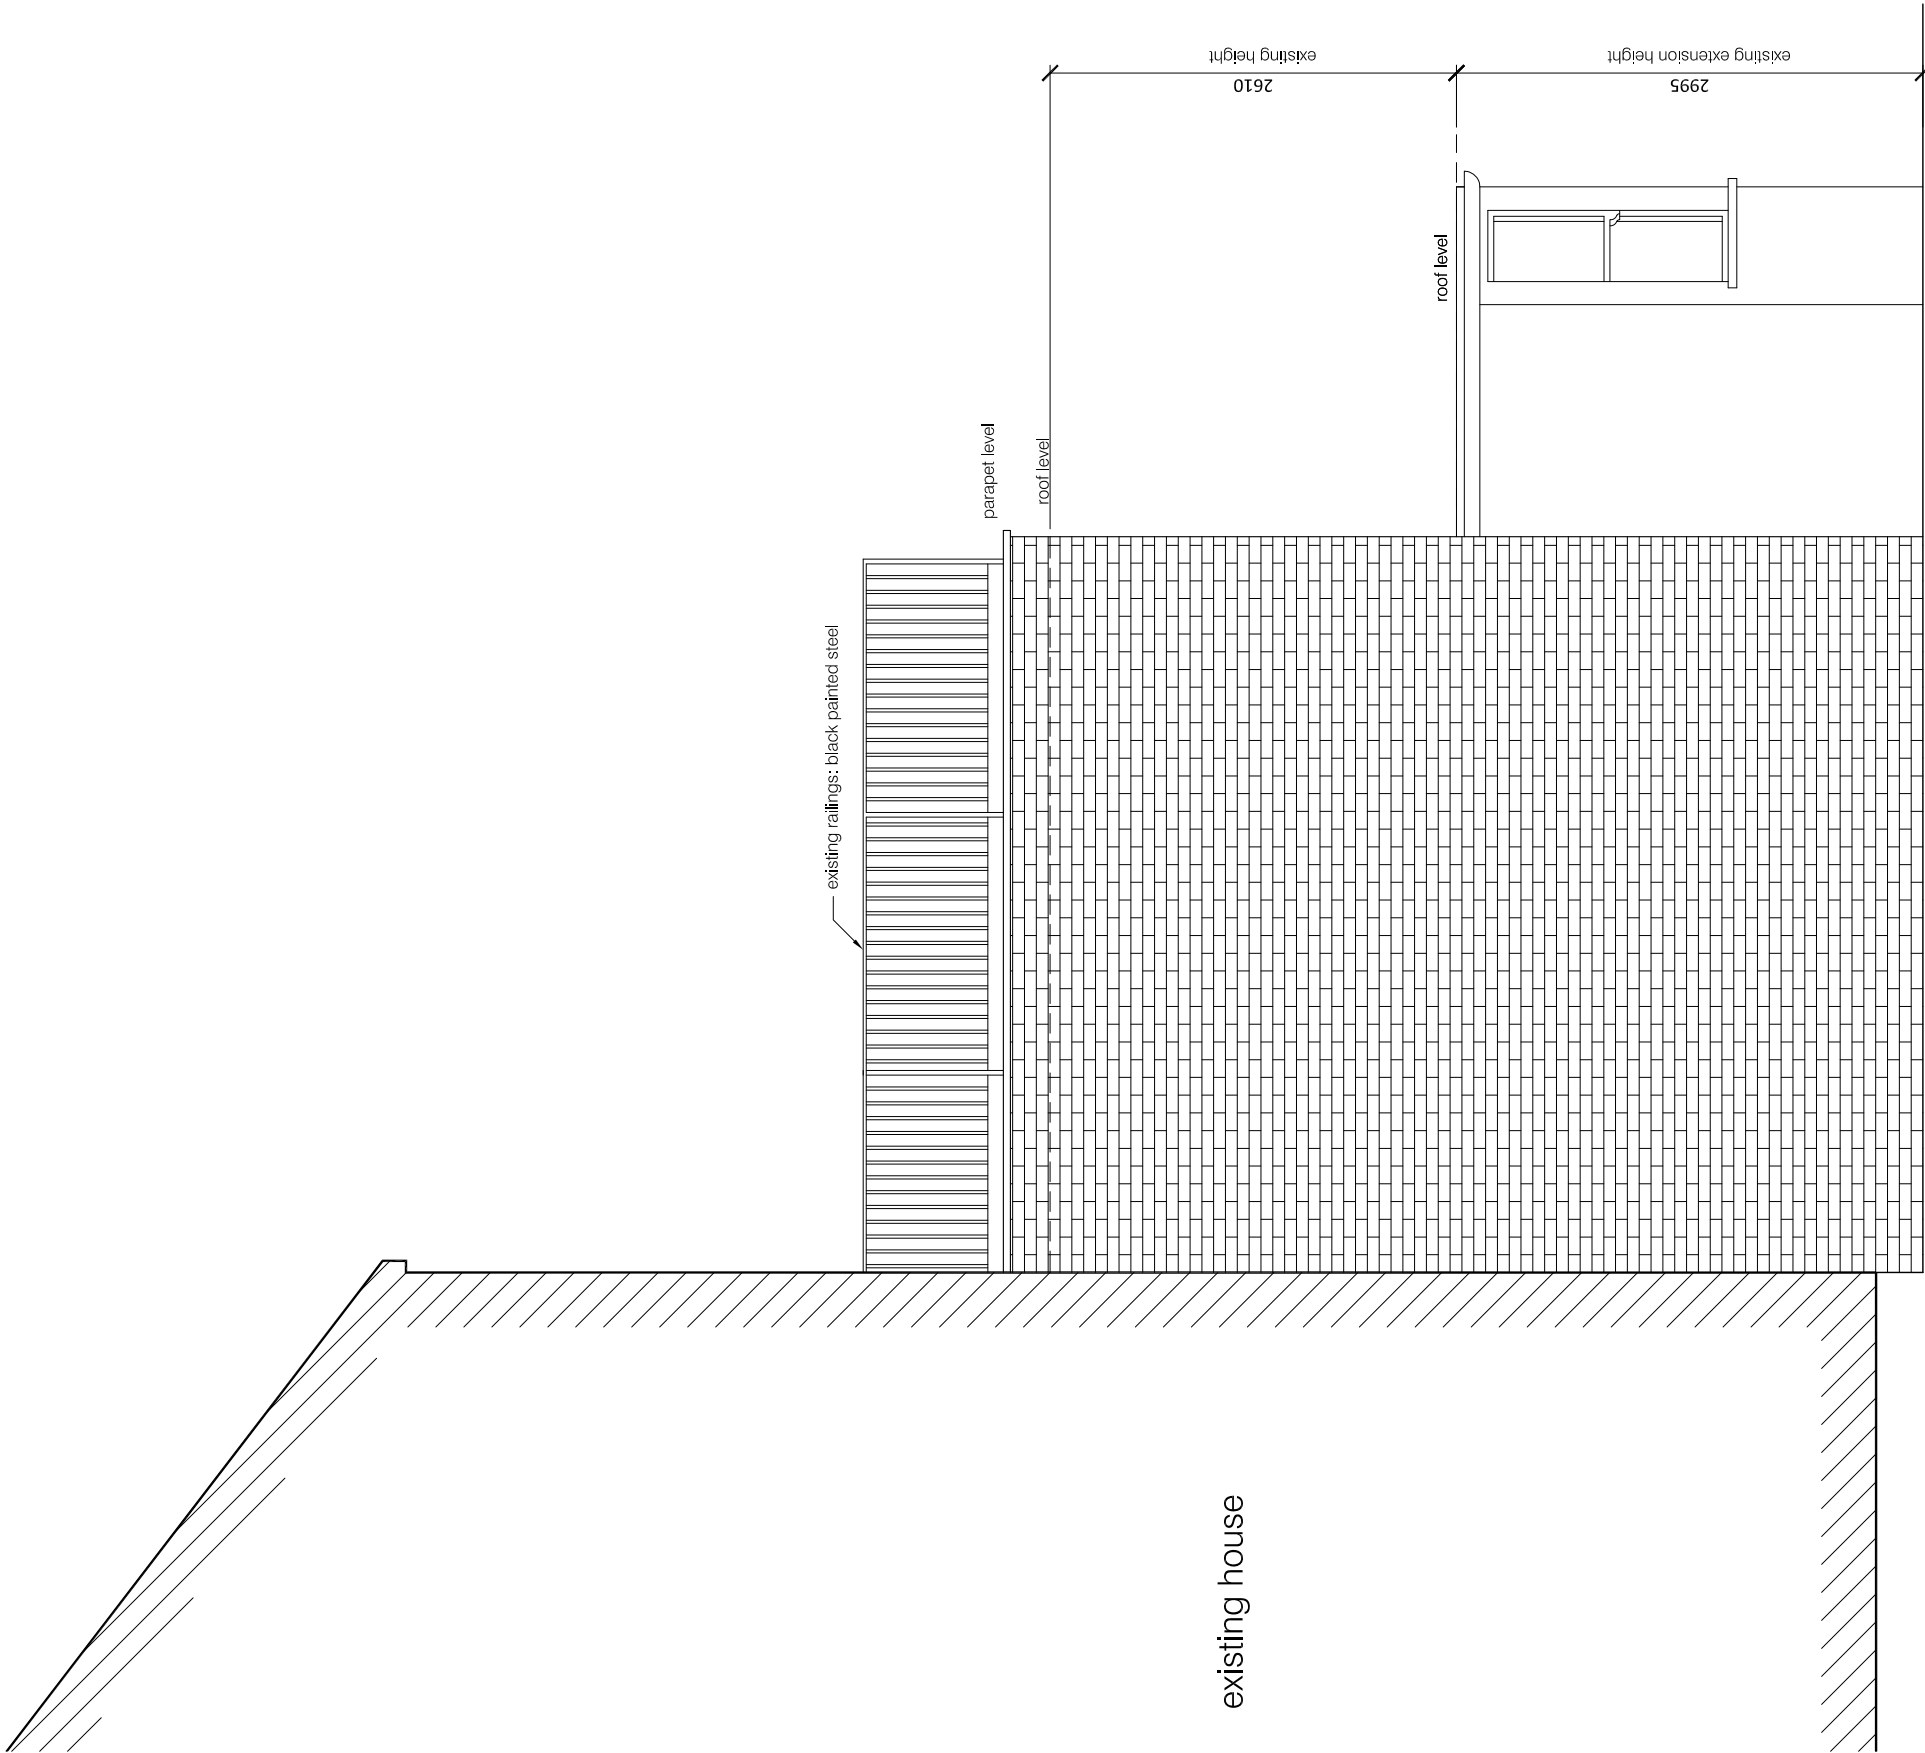

EXISTING SIDE ELEVATION 1:50

NOTES:

- THIS DRAWING IS COPYRIGHT. ALL RIGHTS RESERVED.
- ALL MEASUREMENTS ARE IN MM. UNLESS SPECIFICALLY STATED.
- DO NOT SCALE FROM THIS DRAWING, UNLESS FOR PLANNING PURPOSES.
- PROPERTY BOUNDARIES ARE ASSUMED FROM ON-SITE MEASUREMENTS AND OS MAP BOUNDARY POSITIONS AND ARE INDICATIVE ONLY.
- THIS DRAWING IS FOR INFORMATION ONLY AND IS NOT TO BE USED FOR CONSTRUCTION PURPOSES. IMBY3 DOES NOT ACCEPT ANY RESPONSIBILITY FOR ANY WORK CARRIED OUT IN RELATION TO THIS DRAWING.
- DO NOT TAKE MEASUREMENTS FROM THIS DRAWING.
- DO NOT USE THIS DRAWING TO CALCULATE MATERIAL QUANTITIES OR ORDERS.
- DO NOT USE THIS DRAWING TO CALCULATE DETAILED OR FIXED CONSTRUCTION COSTS.
- ALL MEASUREMENTS ARE ACCURATE ON TIME OF ISSUE. IT IS THE CONTRACTOR'S RESPONSIBILITY TO CHECK ALL MEASUREMENTS ON SITE PRIOR TO THE ORDERING AND FABRICATION OF ANY MATERIALS.
- THIS DRAWING SHOULD BE READ IN CONJUNCTION WITH STRUCTURAL ENGINEER'S DRAWINGS.
- THIS DRAWING SHOULD BE READ IN CONJUNCTION WITH SERVICE ENGINEER'S DRAWINGS.
- ANY DISCREPANCY FOUND BETWEEN THIS DRAWING AND ANY OTHER DOCUMENTS MUST BE REPORTED IMMEDIATELY BY THE CONTRACTOR.

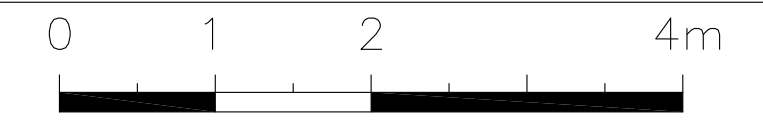

REVISIONS



Planning

28 Roderick Road Belsize Park, London NW3 2NL
2nd floor extension

Client: Vicki Green

Existing
Side Elevation (South)


Date: Dec 2014

DRAWING NO: 14.055.207

A3

Scale 1:50


A1 Scale: 1:25

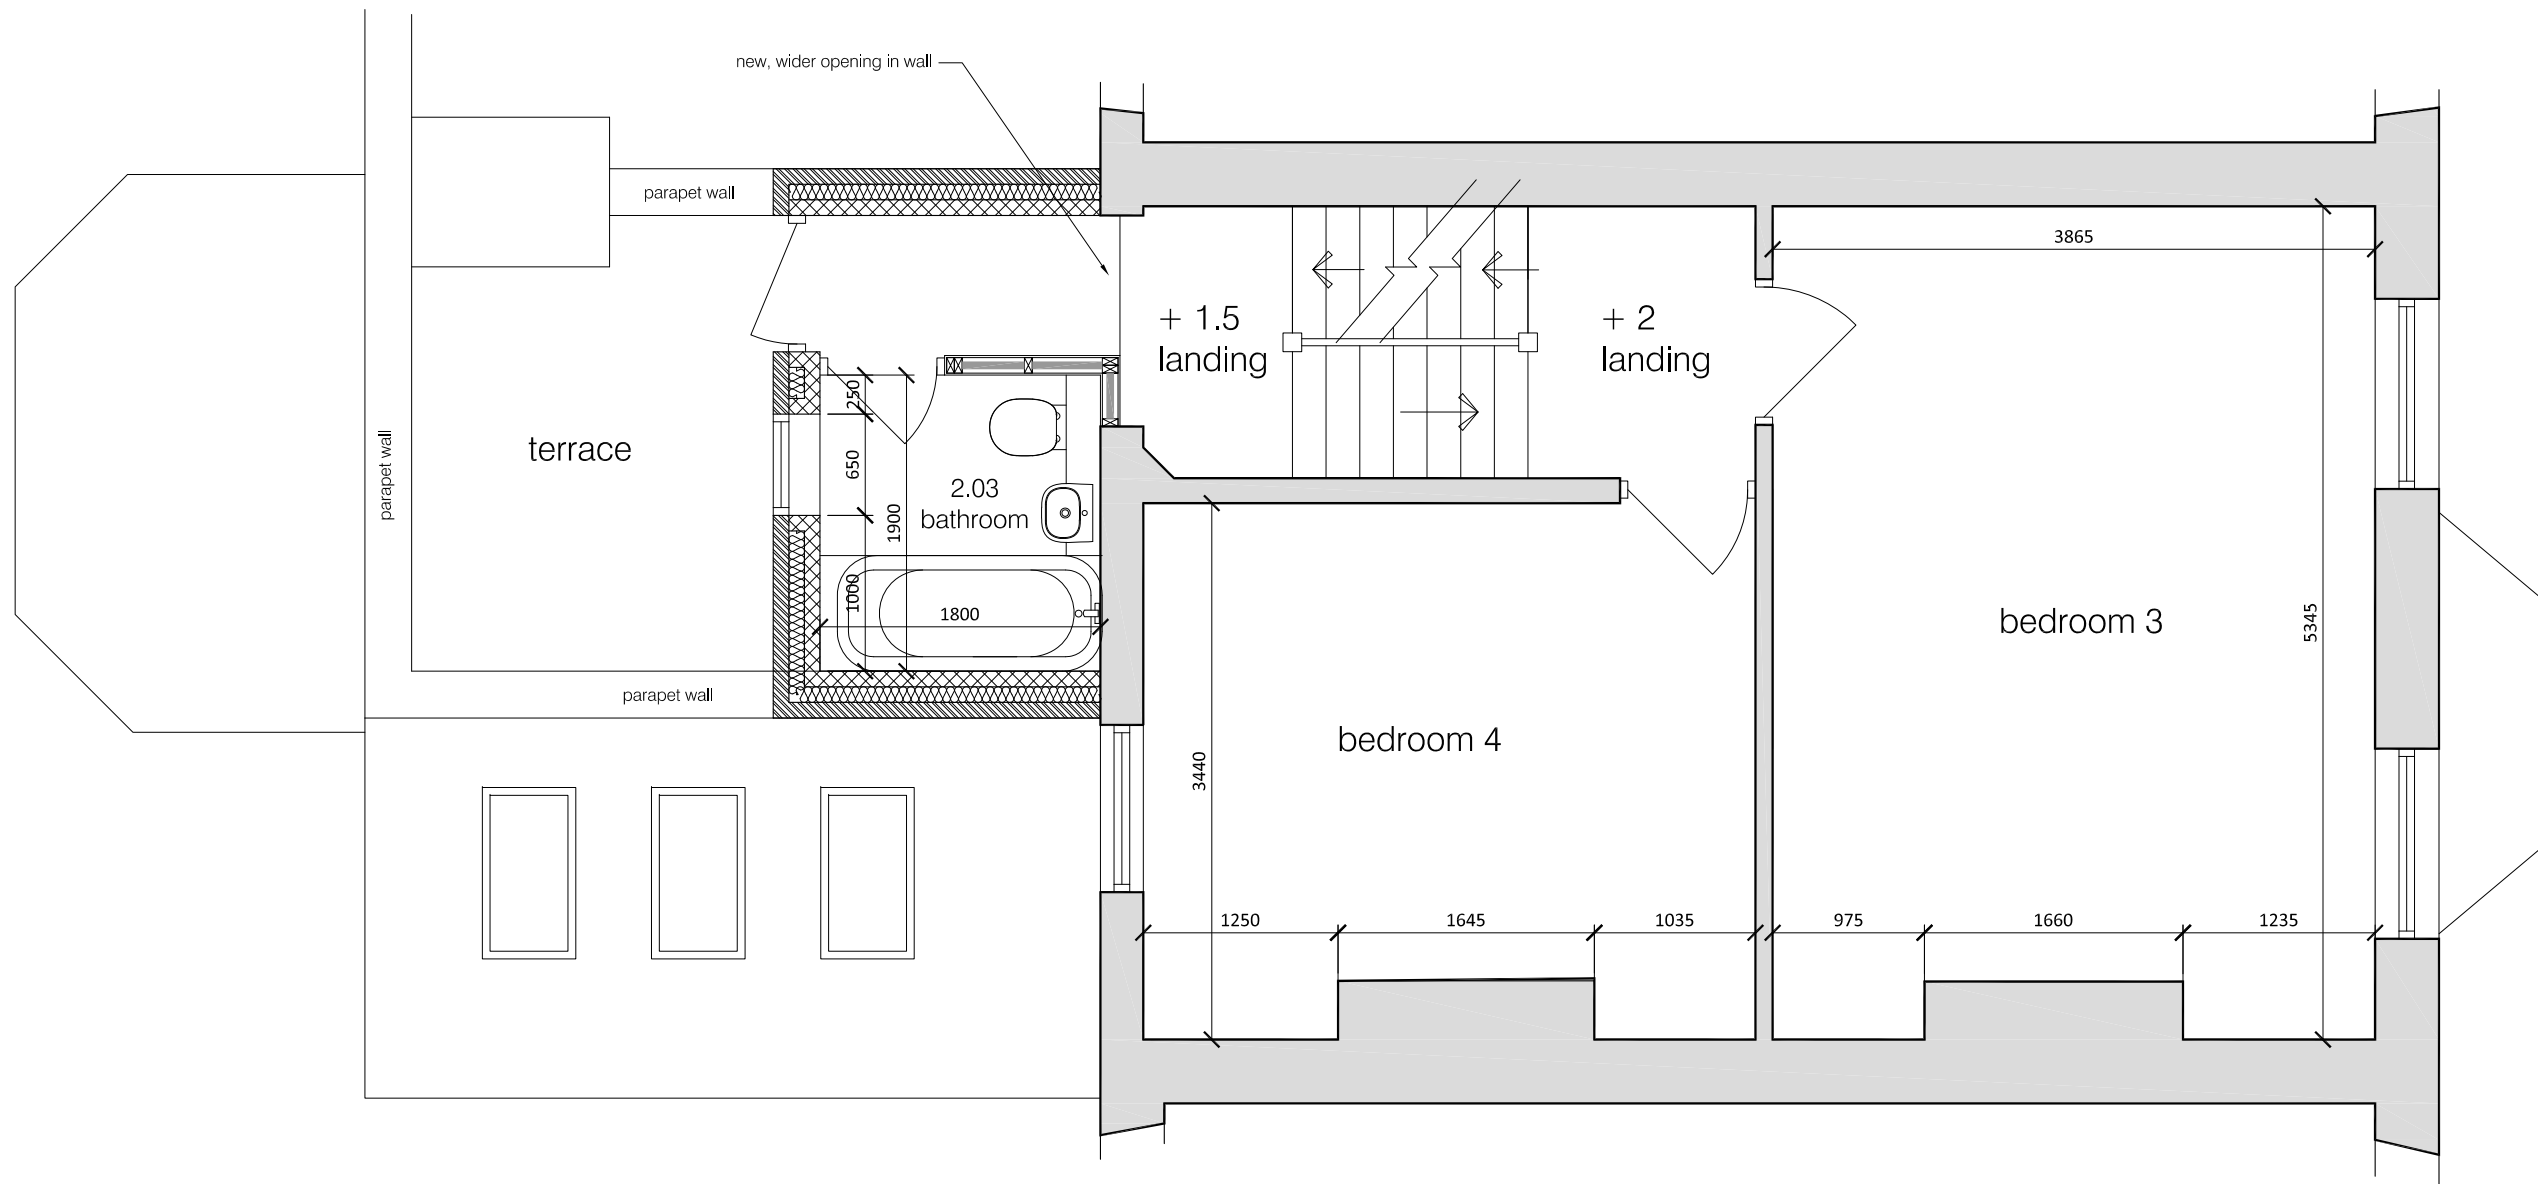

PROPOSED SECOND FLOOR PLAN 1:50

NOTES:

- THIS DRAWING IS COPYRIGHT. ALL RIGHTS RESERVED.
- ALL MEASUREMENTS ARE IN MM. UNLESS SPECIFICALLY STATED.
- DO NOT SCALE FROM THIS DRAWING, UNLESS FOR PLANNING PURPOSES.
- PROPERTY BOUNDARIES ARE ASSUMED FROM ON-SITE MEASUREMENTS AND OS MAP BOUNDARY POSITIONS AND ARE INDICATIVE ONLY.
- THIS DRAWING IS FOR INFORMATION ONLY AND IS NOT TO BE USED FOR CONSTRUCTION PURPOSES. IMBY3 DOES NOT ACCEPT ANY RESPONSIBILITY FOR ANY WORK CARRIED OUT IN RELATION TO THIS DRAWING.
- DO NOT TAKE MEASUREMENTS FROM THIS DRAWING.
- DO NOT USE THIS DRAWING TO CALCULATE MATERIAL QUANTITIES OR ORDERS.
- DO NOT USE THIS DRAWING TO CALCULATE DETAILED OR FIXED CONSTRUCTION COSTS.
- ALL MEASUREMENTS ARE ACCURATE ON TIME OF ISSUE. IT IS THE CONTRACTOR'S RESPONSIBILITY TO CHECK ALL MEASUREMENTS ON SITE PRIOR TO THE ORDERING AND FABRICATION OF ANY MATERIALS.
- THIS DRAWING SHOULD BE READ IN CONJUNCTION WITH STRUCTURAL ENGINEER'S DRAWINGS.
- THIS DRAWING SHOULD BE READ IN CONJUNCTION WITH SERVICE ENGINEER'S DRAWINGS.
- ANY DISCREPANCY FOUND BETWEEN THIS DRAWING AND ANY OTHER DOCUMENTS MUST BE REPORTED IMMEDIATELY BY THE CONTRACTOR.

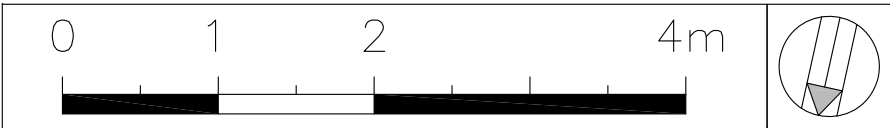

REVISIONS



Planning

28 Roderick Road Belsize Park, London NW3 2NL
2nd floor extension

Client: Vicki Green

Proposed
Second Floor Plan


Date: Dec 2014

DRAWING NO: 14.055.212

A3

Scale 1:50


A1 Scale: 1:25

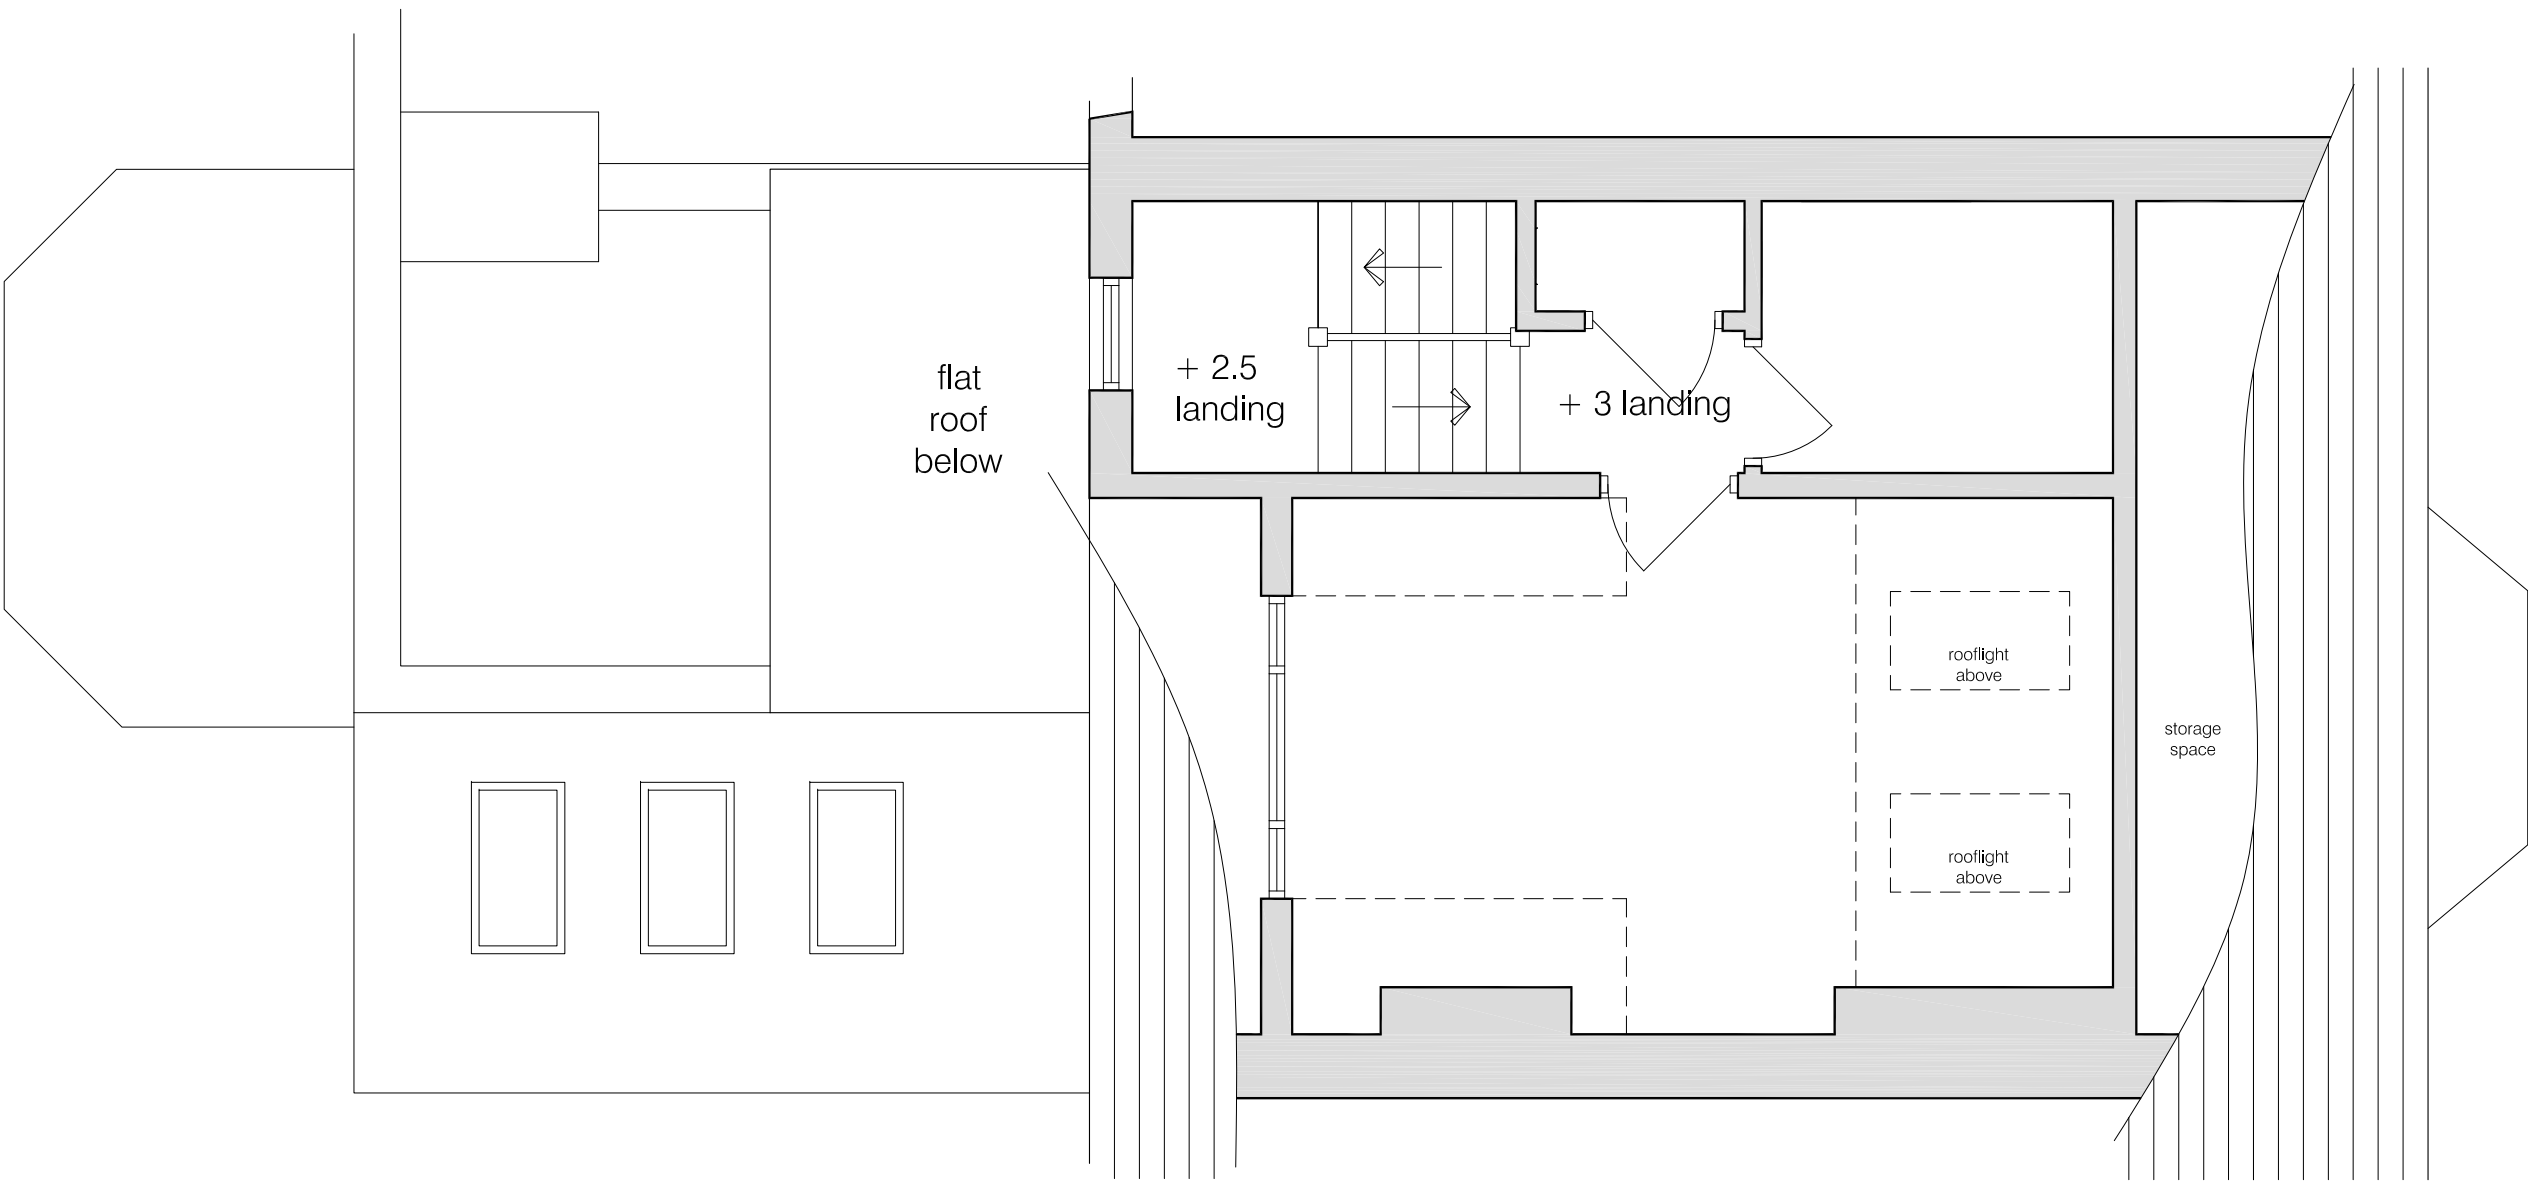

PROPOSED THIRD FLOOR PLAN 1:50

NOTES:

- THIS DRAWING IS COPYRIGHT. ALL RIGHTS RESERVED.
- ALL MEASUREMENTS ARE IN MM. UNLESS SPECIFICALLY STATED.
- DO NOT SCALE FROM THIS DRAWING. UNLESS FOR PLANNING PURPOSES.
- PROPERTY BOUNDARIES ARE ASSUMED FROM ON-SITE MEASUREMENTS AND OS MAP BOUNDARY POSITIONS AND ARE INDICATIVE ONLY.
- THIS DRAWING IS FOR INFORMATION ONLY AND IS NOT TO BE USED FOR CONSTRUCTION PURPOSES. IMBY3 DOES NOT ACCEPT ANY RESPONSIBILITY FOR ANY WORK CARRIED OUT IN RELATION TO THIS DRAWING.
- DO NOT TAKE MEASUREMENTS FROM THIS DRAWING.
- DO NOT USE THIS DRAWING TO CALCULATE MATERIAL QUANTITIES OR ORDERS.
- DO NOT USE THIS DRAWING TO CALCULATE DETAILED OR FIXED CONSTRUCTION COSTS.
- ALL MEASUREMENTS ARE ACCURATE ON TIME OF ISSUE. IT IS THE CONTRACTOR'S RESPONSIBILITY TO CHECK ALL MEASUREMENTS ON SITE PRIOR TO THE ORDERING AND FABRICATION OF ANY MATERIALS.
- THIS DRAWING SHOULD BE READ IN CONJUNCTION WITH STRUCTURAL ENGINEER'S DRAWINGS.
- THIS DRAWING SHOULD BE READ IN CONJUNCTION WITH SERVICE ENGINEER'S DRAWINGS.
- ANY DISCREPANCY FOUND BETWEEN THIS DRAWING AND ANY OTHER DOCUMENTS MUST BE REPORTED IMMEDIATELY BY THE CONTRACTOR.

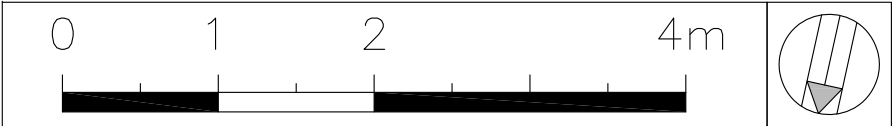

REVISIONS



Planning

28 Roderick Road
2nd floor extension

Client: Vicki Green

Proposed
Third Floor Plan


Date: Dec 2014

DRAWING NO: 14.055.213

A3

Scale 1:50


A1 Scale: 1:25

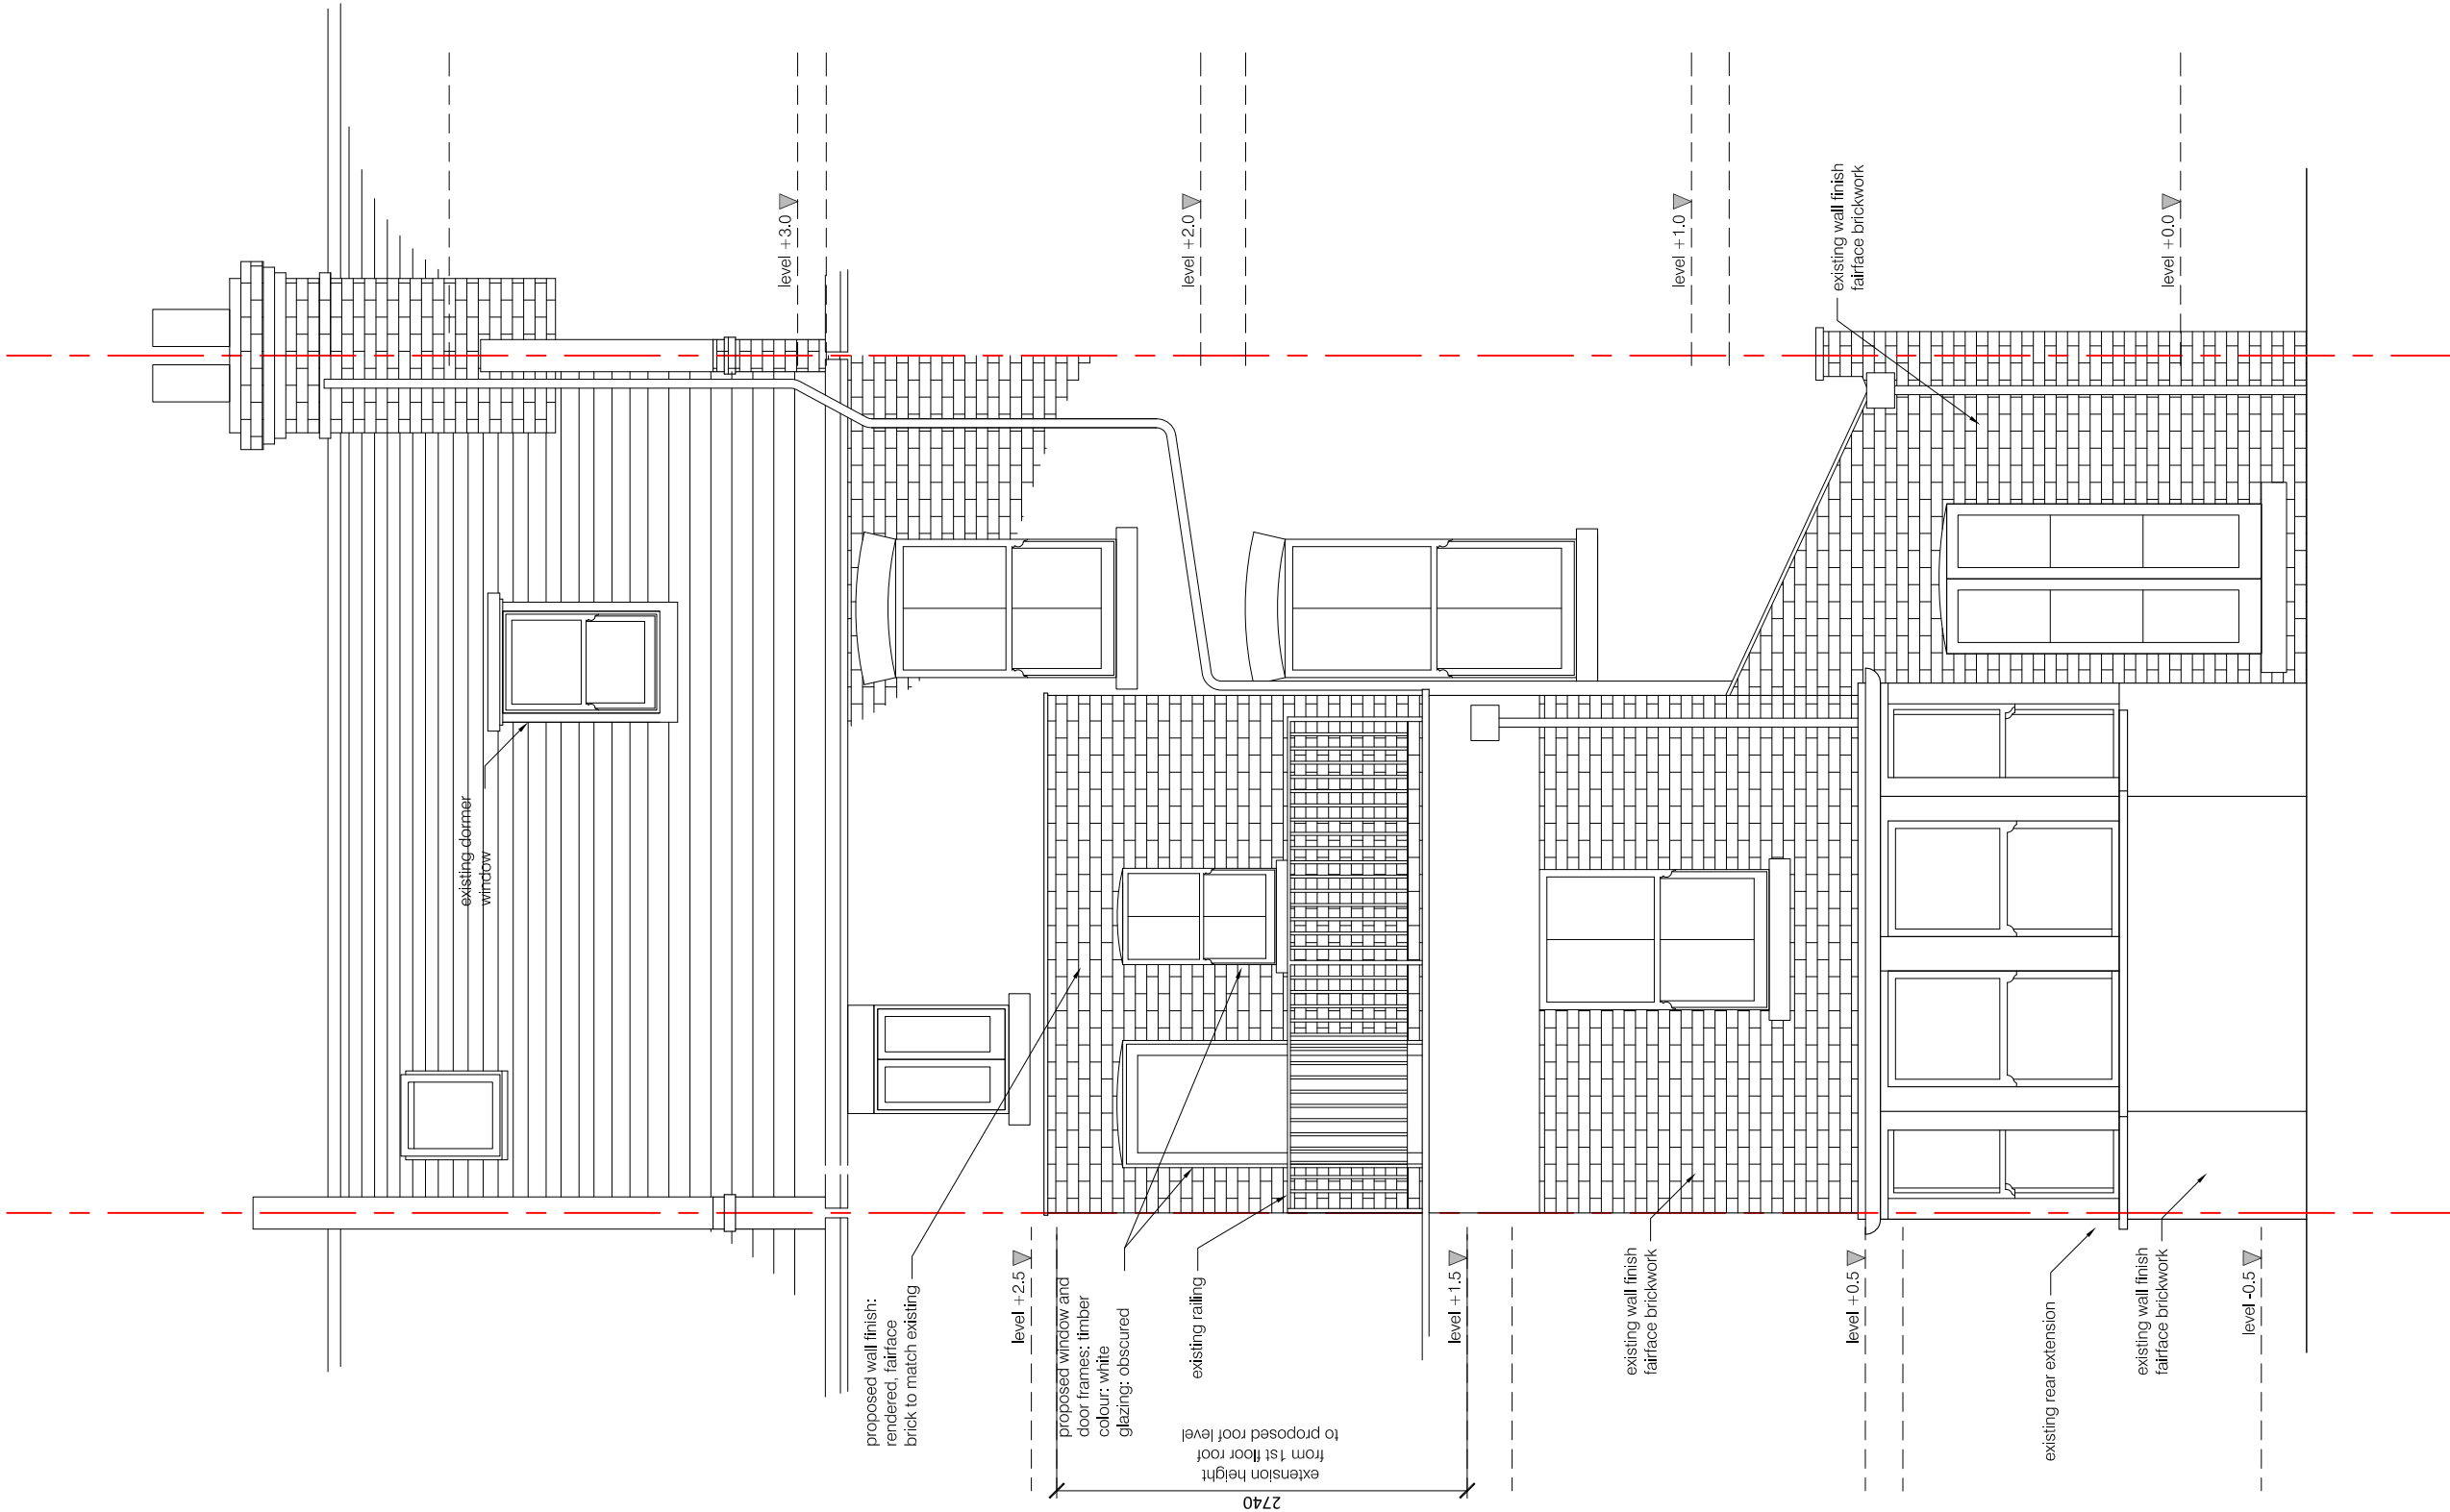

PROPOSED REAR ELEVATION 1:50

NOTES:

- THIS DRAWING IS COPYRIGHT. ALL RIGHTS RESERVED.
- ALL MEASUREMENTS ARE IN MM. UNLESS SPECIFICALLY STATED.
- DO NOT SCALE FROM THIS DRAWING, UNLESS FOR PLANNING PURPOSES.
- PROPERTY BOUNDARIES ARE ASSUMED FROM ON-SITE MEASUREMENTS AND OS MAP BOUNDARY POSITIONS AND ARE INDICATIVE ONLY.
- THIS DRAWING IS FOR INFORMATION ONLY AND IS NOT TO BE USED FOR CONSTRUCTION PURPOSES. IMBY3 DOES NOT ACCEPT ANY RESPONSIBILITY FOR ANY WORK CARRIED OUT IN RELATION TO THIS DRAWING.
- DO NOT TAKE MEASUREMENTS FROM THIS DRAWING.
- DO NOT USE THIS DRAWING TO CALCULATE MATERIAL QUANTITIES OR ORDERS.
- DO NOT USE THIS DRAWING TO CALCULATE DETAILED OR FIXED CONSTRUCTION COSTS.
- ALL MEASUREMENTS ARE ACCURATE ON TIME OF ISSUE. IT IS THE CONTRACTOR'S RESPONSIBILITY TO CHECK ALL MEASUREMENTS ON SITE PRIOR TO THE ORDERING AND FABRICATION OF ANY MATERIALS.
- THIS DRAWING SHOULD BE READ IN CONJUNCTION WITH STRUCTURAL ENGINEER'S DRAWINGS.
- THIS DRAWING SHOULD BE READ IN CONJUNCTION WITH SERVICE ENGINEER'S DRAWINGS.
- ANY DISCREPANCY FOUND BETWEEN THIS DRAWING AND ANY OTHER DOCUMENTS MUST BE REPORTED IMMEDIATELY BY THE CONTRACTOR.

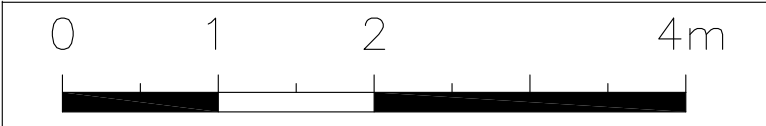

REVISIONS



Planning

28 Roderick Road Belisle Park, London NW3 2NL
2nd floor extension

Client: Vicki Green

Proposed
Rear Elevation


Date: Dec 2014

DRAWING NO: 14.055.214

A3

Scale 1:50

A1 Scale: 1:25

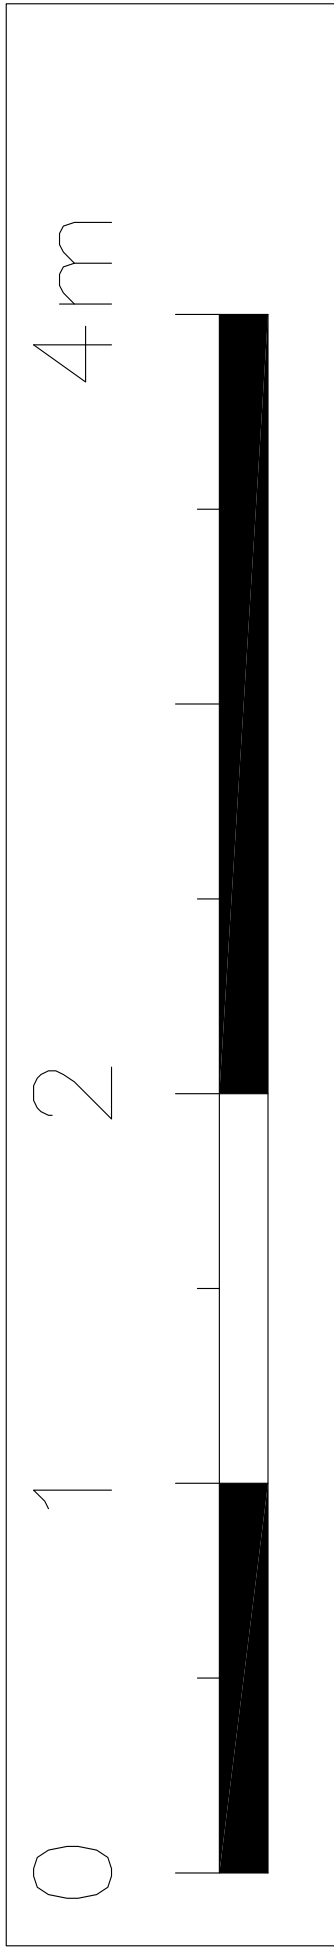

proposed timber framed
window with obscured glazing
frame colour - white

proposed timber framed
glazed door
frame colour - white

proposed wall finish:
rendered, fairface brick
to match existing

decking level 150mm above roof

extension height
2.675

PROPOSED 2ND FLOOR
EXTENSION REAR ELEVATION 1:20

NOTES:

- THIS DRAWING IS COPYRIGHT. ALL RIGHTS RESERVED.
- ALL MEASUREMENTS ARE IN MM, UNLESS SPECIFICALLY STATED
- DO NOT SCALE FROM THIS DRAWING, UNLESS FOR PLANNING PURPOSES
- PROPERTY BOUNDARIES ARE ASSUMED FROM ON-SITE MEASUREMENTS AND OS MAP BOUNDARY POSITIONS AND ARE INDICATIVE ONLY.
- THIS DRAWING IS FOR INFORMATION ONLY AND IS NOT TO BE USED FOR CONSTRUCTION PURPOSES. IMBY3 DOES NOT ACCEPT ANY RESPONSIBILITY FOR ANY WORK CARRIED OUT IN RELATION TO THIS DRAWING.
- DO NOT TAKE MEASUREMENTS FROM THIS DRAWING.
- DO NOT USE THIS DRAWING TO CALCULATE MATERIAL QUANTITIES OR ORDERS.
- DO NOT USE THIS DRAWING TO CALCULATE DETAILED OR FIXED CONSTRUCTION COSTS.
- ALL MEASUREMENTS ARE ACCURATE ON TIME OF ISSUE. IT IS THE CONTRACTOR'S RESPONSIBILITY TO CHECK ALL MEASUREMENTS ON SITE PRIOR TO THE ORDERING AND FABRICATION OF ANY MATERIALS
- THIS DRAWING SHOULD BE READ IN CONJUNCTION WITH STRUCTURAL ENGINEER'S DRAWINGS
- THIS DRAWING SHOULD BE READ IN CONJUNCTION WITH SERVICE ENGINEER'S DRAWINGS
- ANY DISCREPANCY FOUND BETWEEN THIS DRAWING AND ANY OTHER DOCUMENTS MUST BE REPORTED IMMEDIATELY BY THE CONTRACTOR

REVISIONS



Planning

28 Roderick Road Belisle Park, London NW3 2NL
2nd floor extension

Client: Vicki Green

Proposed
2nd Floor Extension Rear Elevation


Date: Dec 2014

DRAWING NO: 14.055.215

A3

Scale 1:20


A1 Scale: 1:10

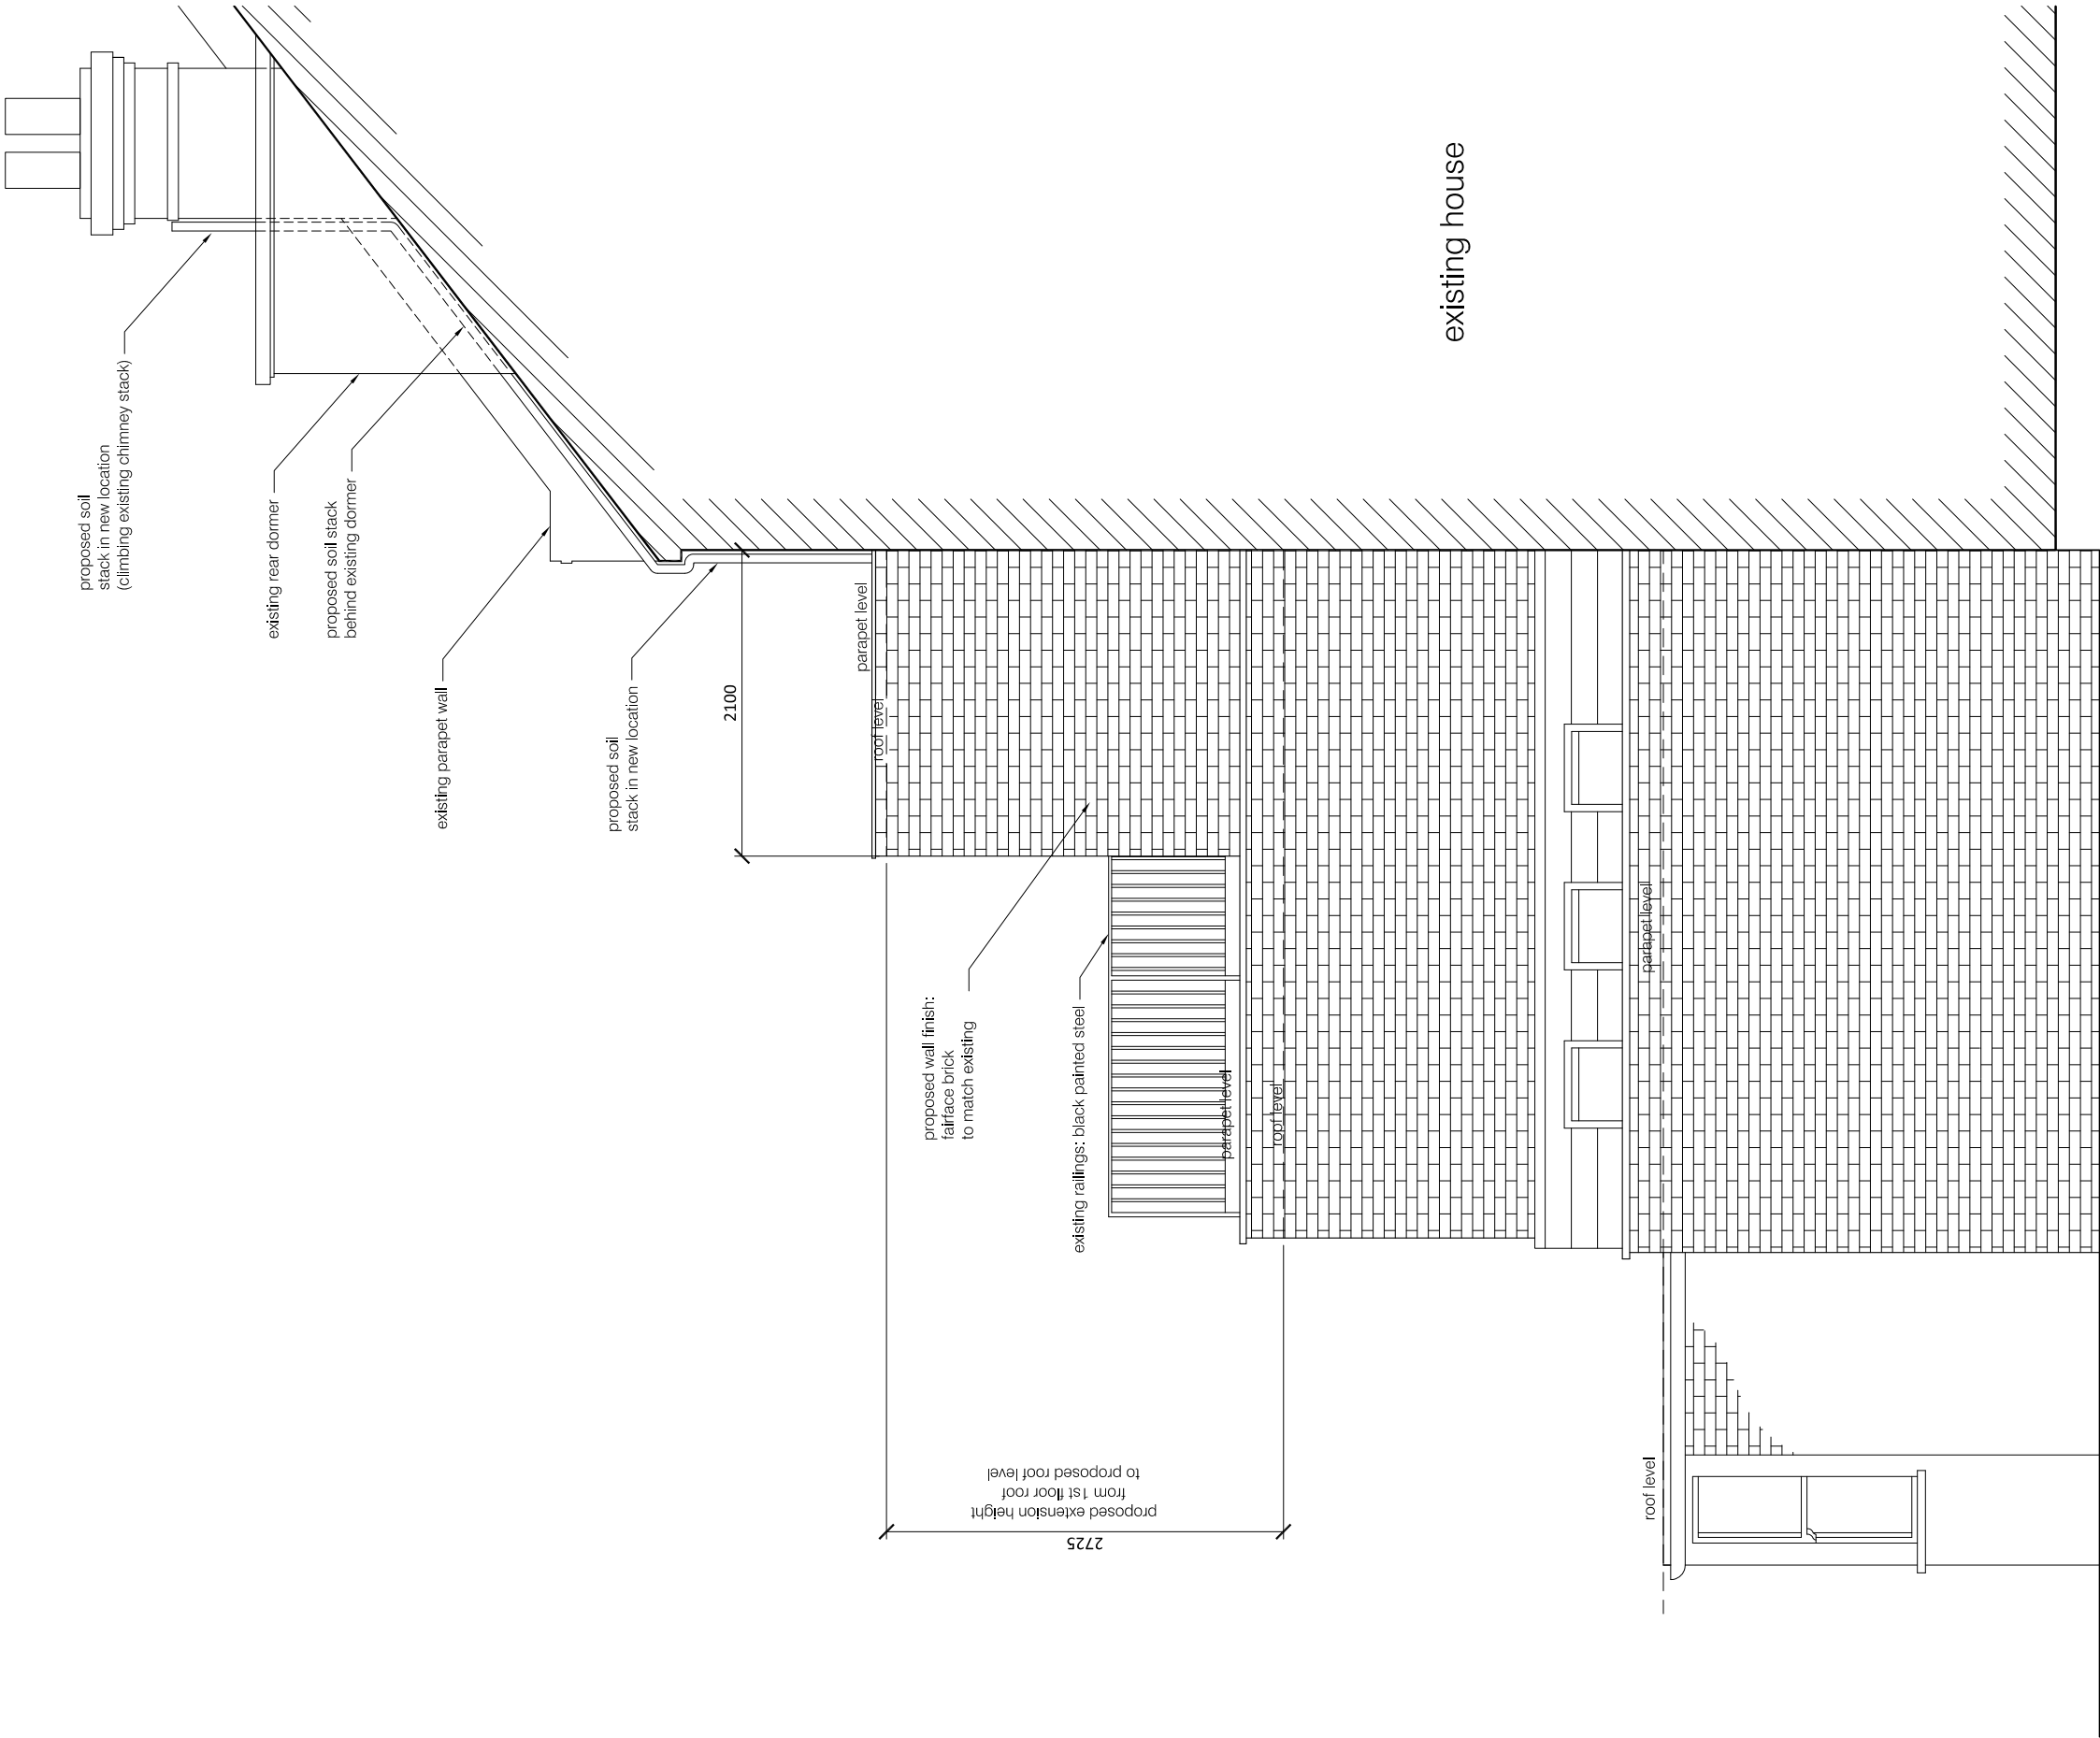

NOTES:

- THIS DRAWING IS COPYRIGHT. ALL RIGHTS RESERVED.
- ALL MEASUREMENTS ARE IN MM. UNLESS SPECIFICALLY STATED.
- DO NOT SCALE FROM THIS DRAWING, UNLESS FOR PLANNING PURPOSES.
- PROPERTY BOUNDARIES ARE ASSUMED FROM ON-SITE MEASUREMENTS AND OS MAP BOUNDARY POSITIONS AND ARE INDICATIVE ONLY.
- THIS DRAWING IS FOR INFORMATION ONLY AND IS NOT TO BE USED FOR CONSTRUCTION PURPOSES. IMBY3 DOES NOT ACCEPT ANY RESPONSIBILITY FOR ANY WORK CARRIED OUT IN RELATION TO THIS DRAWING.
- DO NOT TAKE MEASUREMENTS FROM THIS DRAWING.
- DO NOT USE THIS DRAWING TO CALCULATE MATERIAL QUANTITIES OR ORDERS.
- DO NOT USE THIS DRAWING TO CALCULATE DETAILED OR FIXED CONSTRUCTION COSTS.
- ALL MEASUREMENTS ARE ACCURATE ON TIME OF ISSUE. IT IS THE CONTRACTOR'S RESPONSIBILITY TO CHECK ALL MEASUREMENTS ON SITE PRIOR TO THE ORDERING AND FABRICATION OF ANY MATERIALS.
- THIS DRAWING SHOULD BE READ IN CONJUNCTION WITH STRUCTURAL ENGINEER'S DRAWINGS.
- THIS DRAWING SHOULD BE READ IN CONJUNCTION WITH SERVICE ENGINEER'S DRAWINGS.
- ANY DISCREPANCY FOUND BETWEEN THIS DRAWING AND ANY OTHER DOCUMENTS MUST BE REPORTED IMMEDIATELY BY THE CONTRACTOR.

PROPOSED SIDE ELEVATION
(NORTH) 1:50

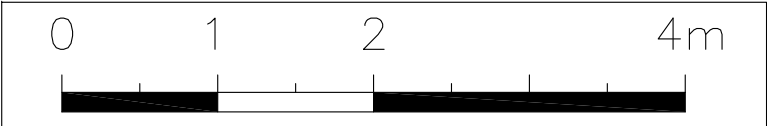

REVISIONS

--



Planning

28 Roderick Road
2nd floor extension

Client: Vicki Green

Proposed
Side Elevation (North)


Date: Dec 2014

DRAWING NO: 14.055.216

A3

Scale 1:50


A1 Scale: 1:25

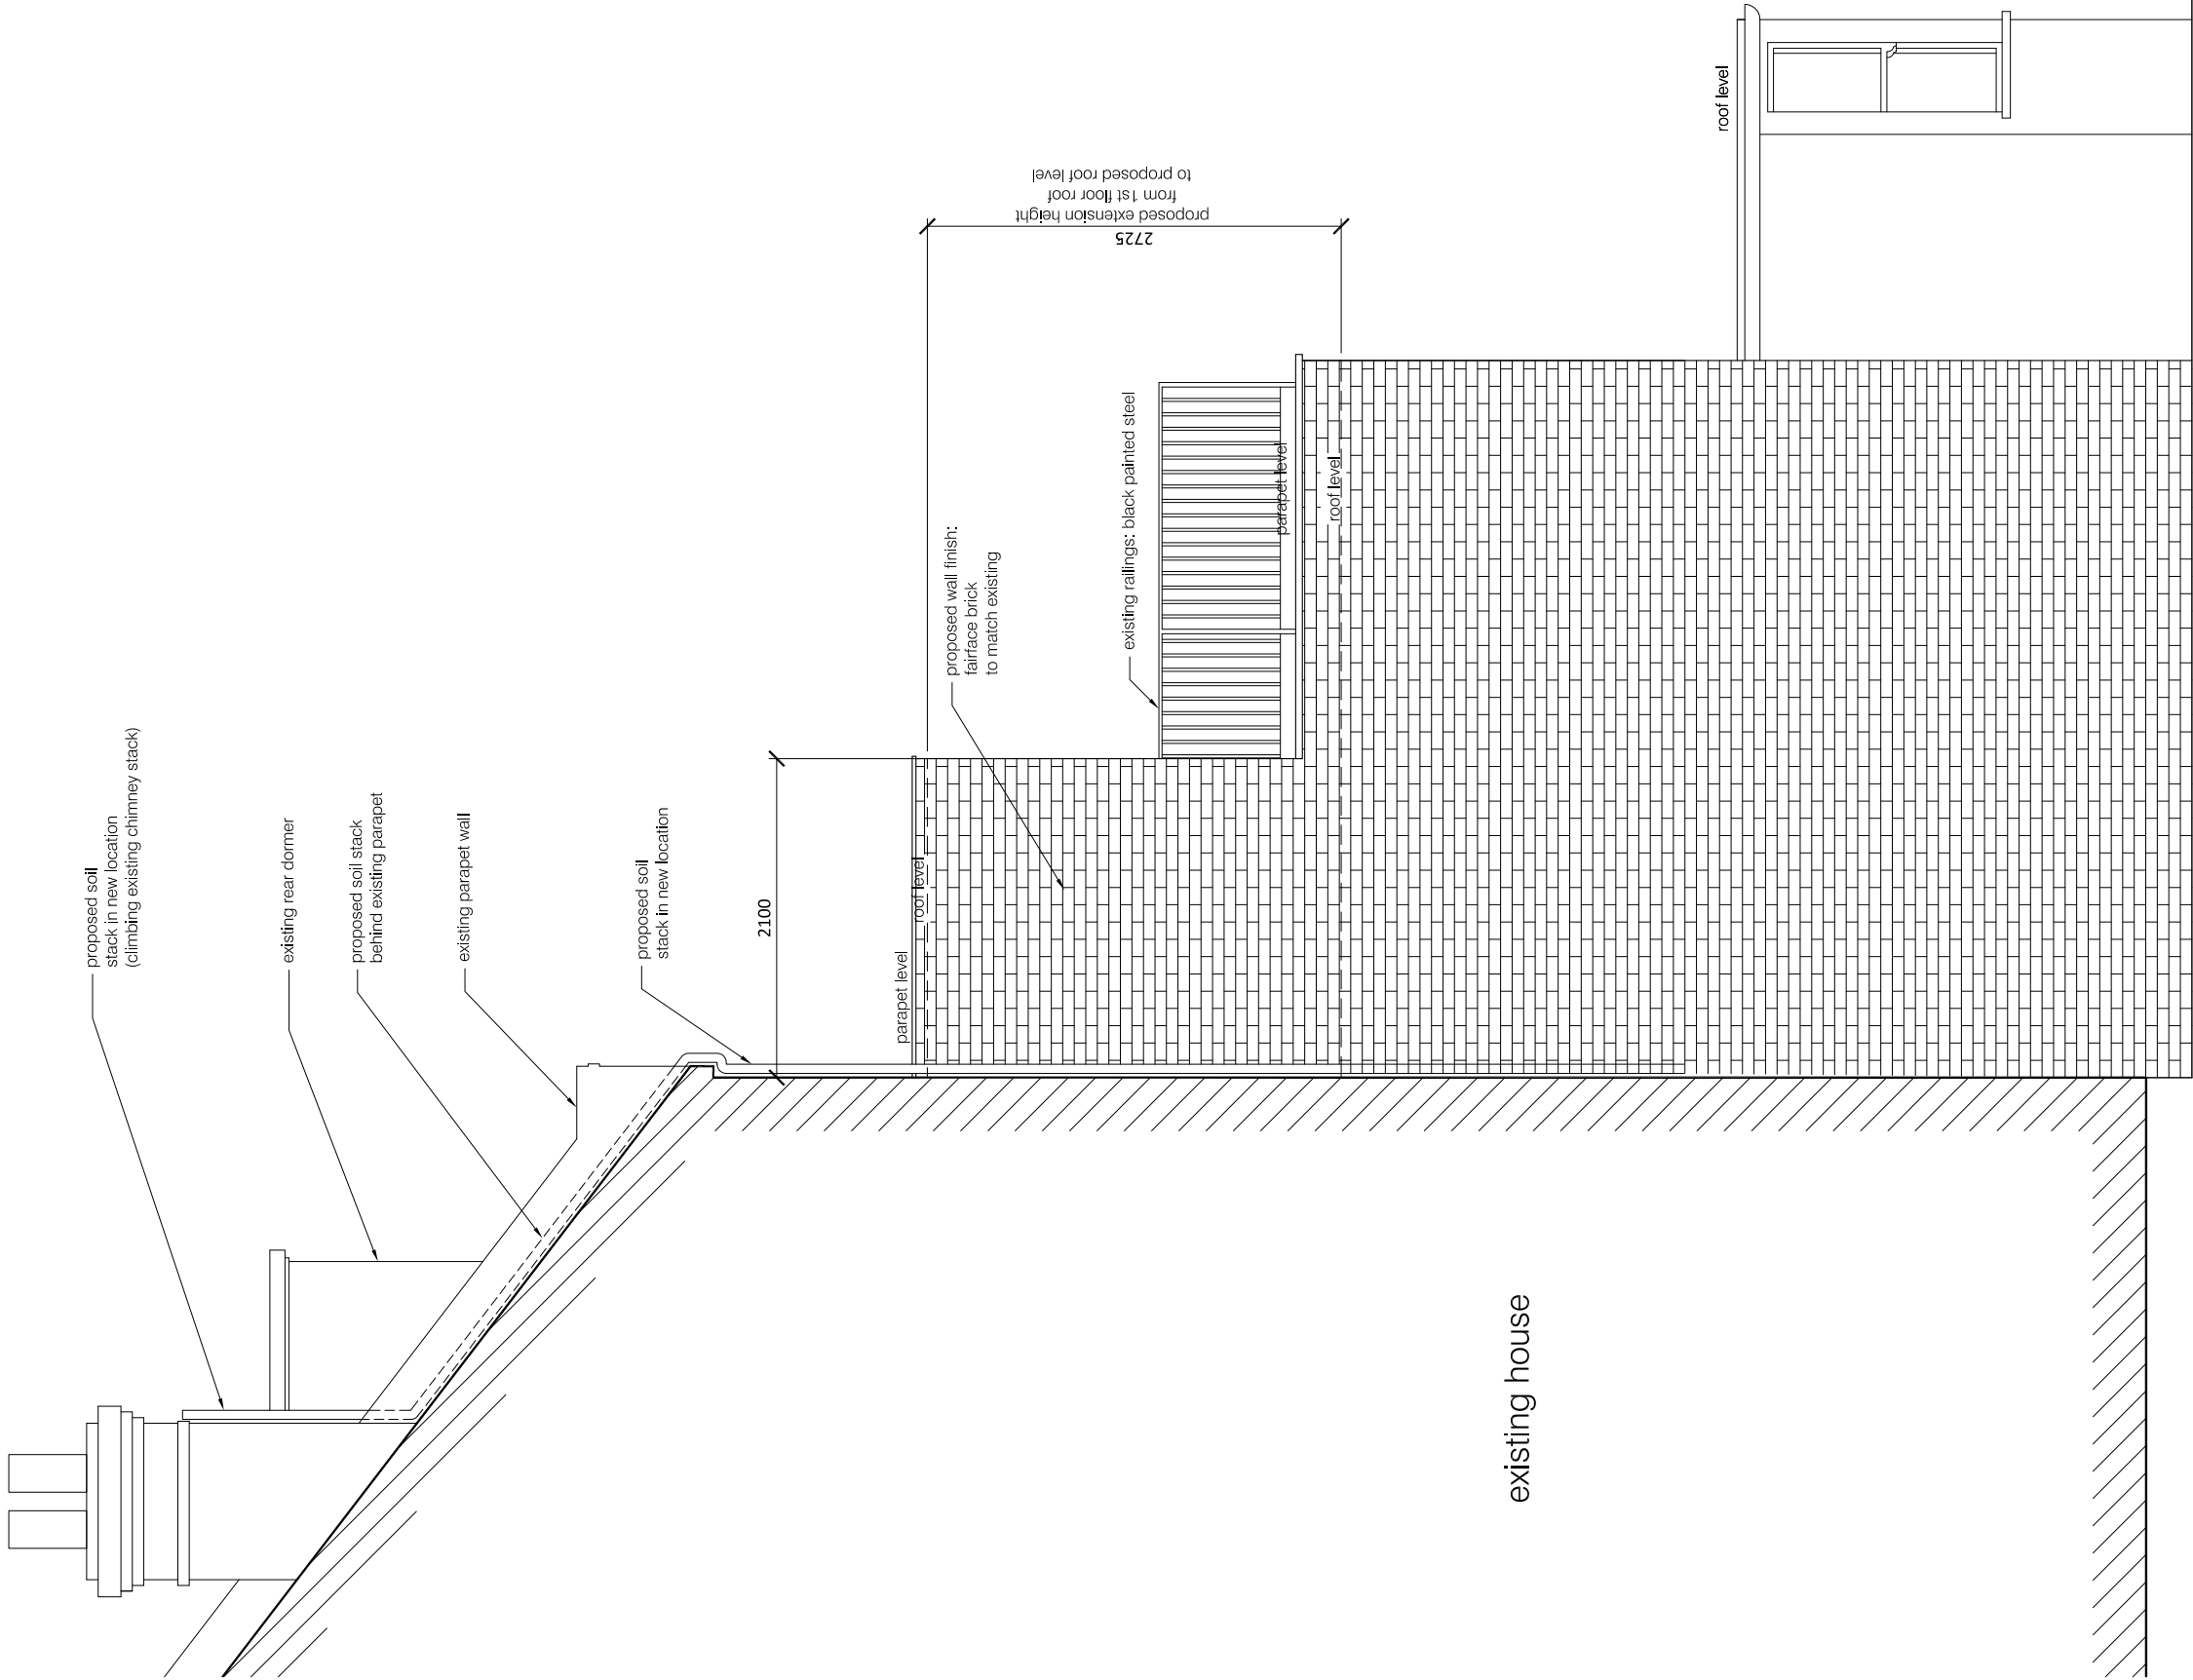

NOTES:

- THIS DRAWING IS COPYRIGHT. ALL RIGHTS RESERVED.
- ALL MEASUREMENTS ARE IN MM. UNLESS SPECIFICALLY STATED.
- DO NOT SCALE FROM THIS DRAWING, UNLESS FOR PLANNING PURPOSES.
- PROPERTY BOUNDARIES ARE ASSUMED FROM ON-SITE MEASUREMENTS AND OS MAP BOUNDARY POSITIONS AND ARE INDICATIVE ONLY.
- THIS DRAWING IS FOR INFORMATION ONLY AND IS NOT TO BE USED FOR CONSTRUCTION PURPOSES. IMBY3 DOES NOT ACCEPT ANY RESPONSIBILITY FOR ANY WORK CARRIED OUT IN RELATION TO THIS DRAWING.
- DO NOT TAKE MEASUREMENTS FROM THIS DRAWING.
- DO NOT USE THIS DRAWING TO CALCULATE MATERIAL QUANTITIES OR ORDERS.
- DO NOT USE THIS DRAWING TO CALCULATE DETAILED OR FIXED CONSTRUCTION COSTS.
- ALL MEASUREMENTS ARE ACCURATE ON TIME OF ISSUE. IT IS THE CONTRACTOR'S RESPONSIBILITY TO CHECK ALL MEASUREMENTS ON SITE PRIOR TO THE ORDERING AND FABRICATION OF ANY MATERIALS.
- THIS DRAWING SHOULD BE READ IN CONJUNCTION WITH STRUCTURAL ENGINEER'S DRAWINGS.
- THIS DRAWING SHOULD BE READ IN CONJUNCTION WITH SERVICE ENGINEER'S DRAWINGS.
- ANY DISCREPANCY FOUND BETWEEN THIS DRAWING AND ANY OTHER DOCUMENTS MUST BE REPORTED IMMEDIATELY BY THE CONTRACTOR.

PROPOSED SIDE ELEVATION
(SOUTH) 1:50

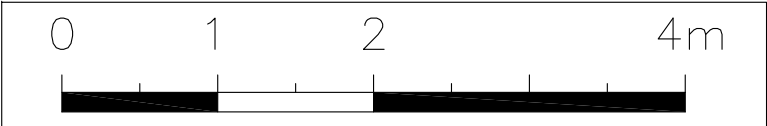

REVISIONS



Planning

28 Roderick Road Belize Park, London NW3 2NL
2nd floor extension

Client: Vicki Green

Proposed
Side Elevation (South)

Date: Dec 2014

DRAWING NO: 14.055.217

A3

Scale 1:50

A1 Scale: 1:25