



Proposed Ground Floor Plan

Scale 1:100

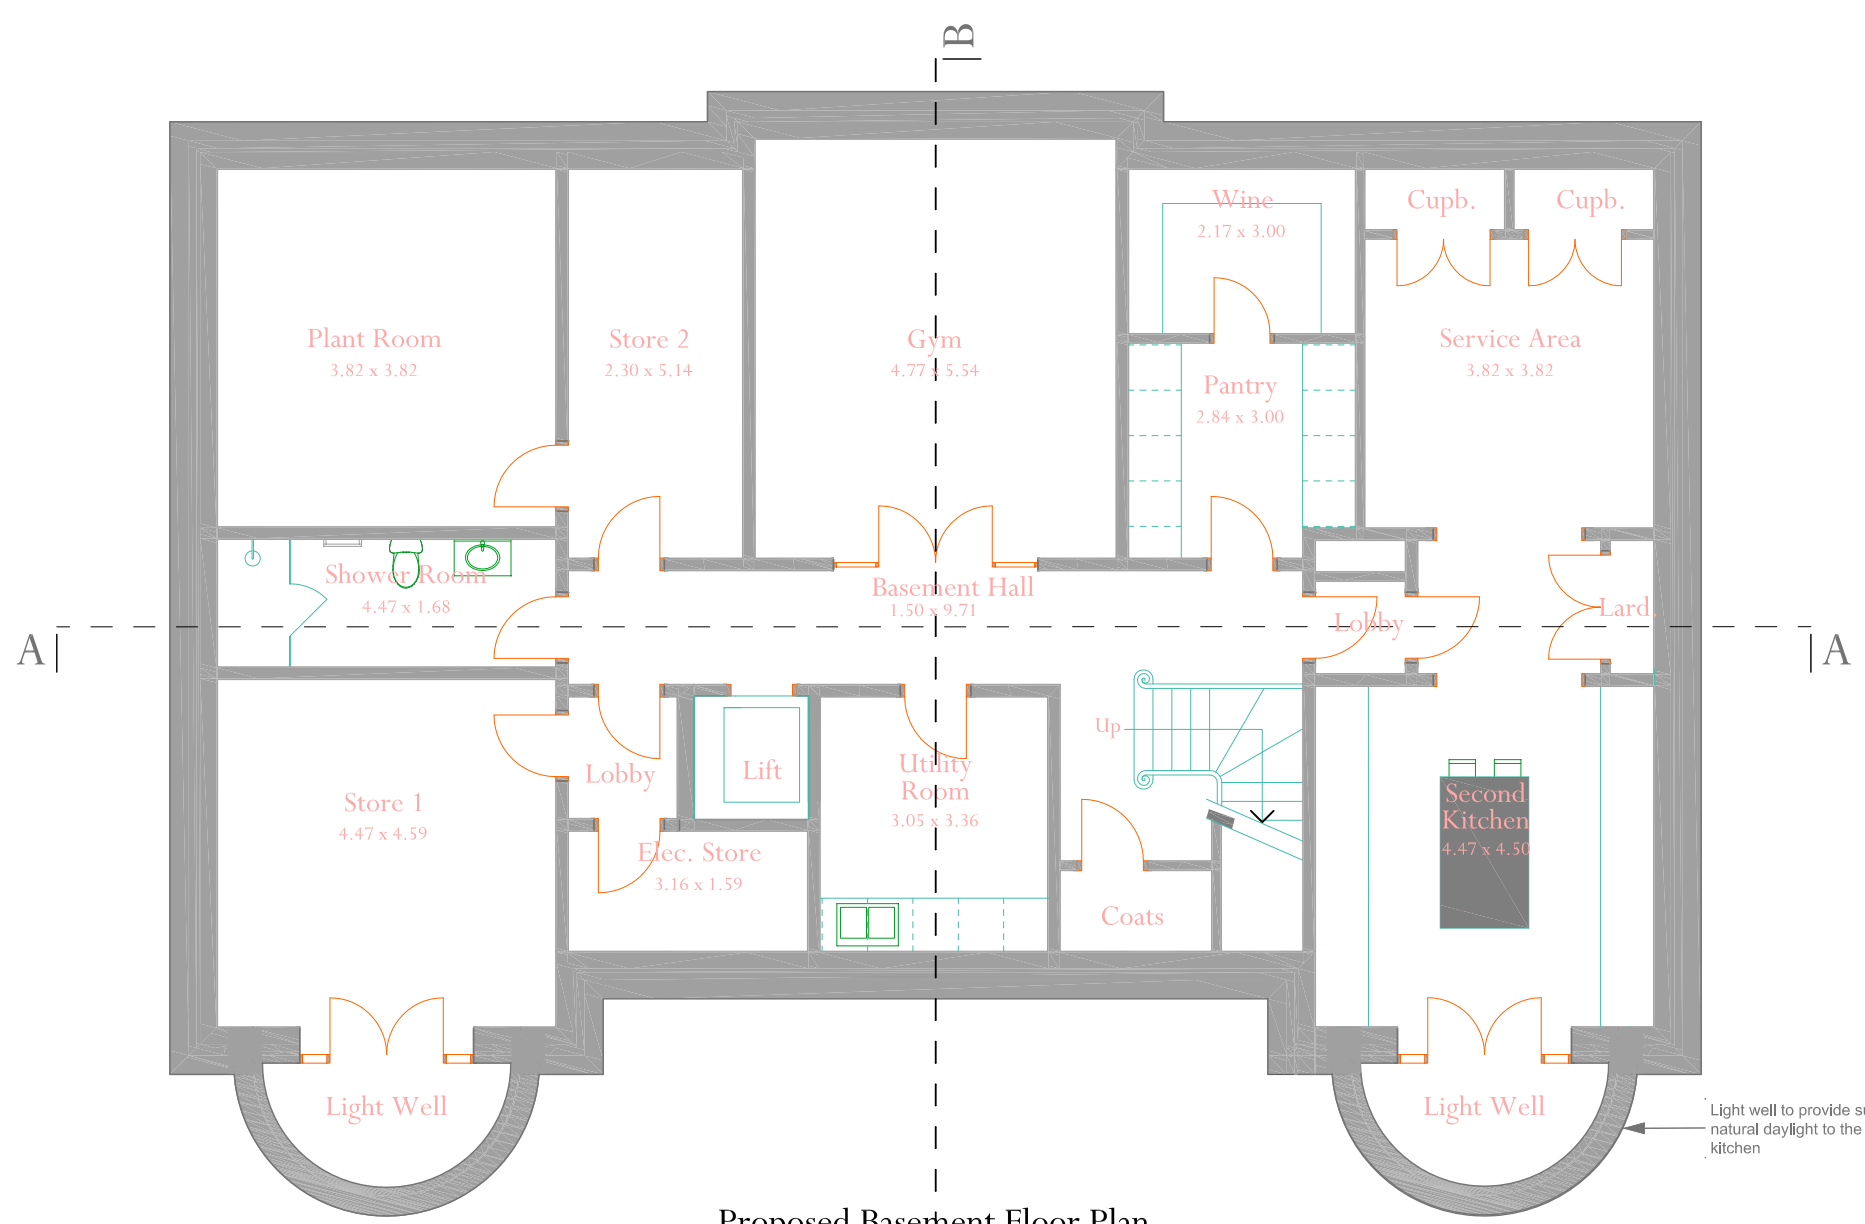

Proposed Basement Floor Plan

Scale 1:100

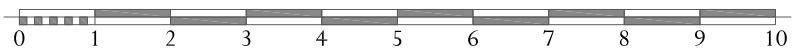

Scale 1:100

Rev.	Date	Description	Initials
D	11.12.2014	AMENDED PLANNING ISSUE	KJ
C	16.04.2014	PLANNING ISSUE	WR

Adjacent Properties and boundaries are shown for illustrative purposes only and have not been surveyed unless otherwise stated all areas shown are approximate and should be verified before forming the basis of a decision.  
Do not scale other than for Planning Application purposes. all dimensions must be checked by the contractor before commencing work on site.  
No deviation from this drawing will be permitted without the prior written consent of the Architect.

The copyright of this drawing remains with the Architect and may not be reproduced in any form without prior written consent.  
Ground Floor Slabs, Foundations, Sub-Structures, etc. all work below ground level is shown provisionally. Inspection of ground condition is essential prior to work commencing.  
Reassessment is essential when the ground conditions are apparent, and redesign may be necessary in the light of soil conditions found. The responsibility for establishing the soil and sub-soil conditions rest with the Contractor.

PROJECT 18-20 Lancaster Grove  
Belsize Park, London

TITLE: Proposed Floor Plans  
1 of 2

SCALE: 1:100 @A3

DATE: December 2014

DRAWING No: 5754/PL/06 C

DRAWN BY: KJ



Southbank House, Black Prince Road,  
London SE1 7SJ.  
T: 0207 138 3560  
F: 0207 138 3567  
E: London@lawray.co.uk  
Also at Cardiff & Wrexham