


FIRST FLOOR

PLANNING

-	-	-	-
-	-	-	-
-	-	-	-
-	-	-	-
-	-	-	-
-	-	-	-
-	-	-	-
-	-	-	-

Rev	QA Check	Description	Date
-----	----------	-------------	------

© Copyright Coupdeville Architects Ltd 2012

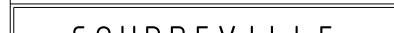

COUPDEVILLE
Architects

Unit 1A
Woodstock Studios
36 Woodstock Grove
London
W12 8LE


TEL 0208 811 2660
E-MAIL info@coupdeville.net
www.coupdeville.net

DRAWN	-	CLIENT:
CHECKED	-	
SCALE@A3	1:50	

FIRST FLOOR PROPOSED PLAN

ADDRESS:
145 Malden Road

JOB No	DRAWING NUMBER	REVISION
1028	PL-02	-

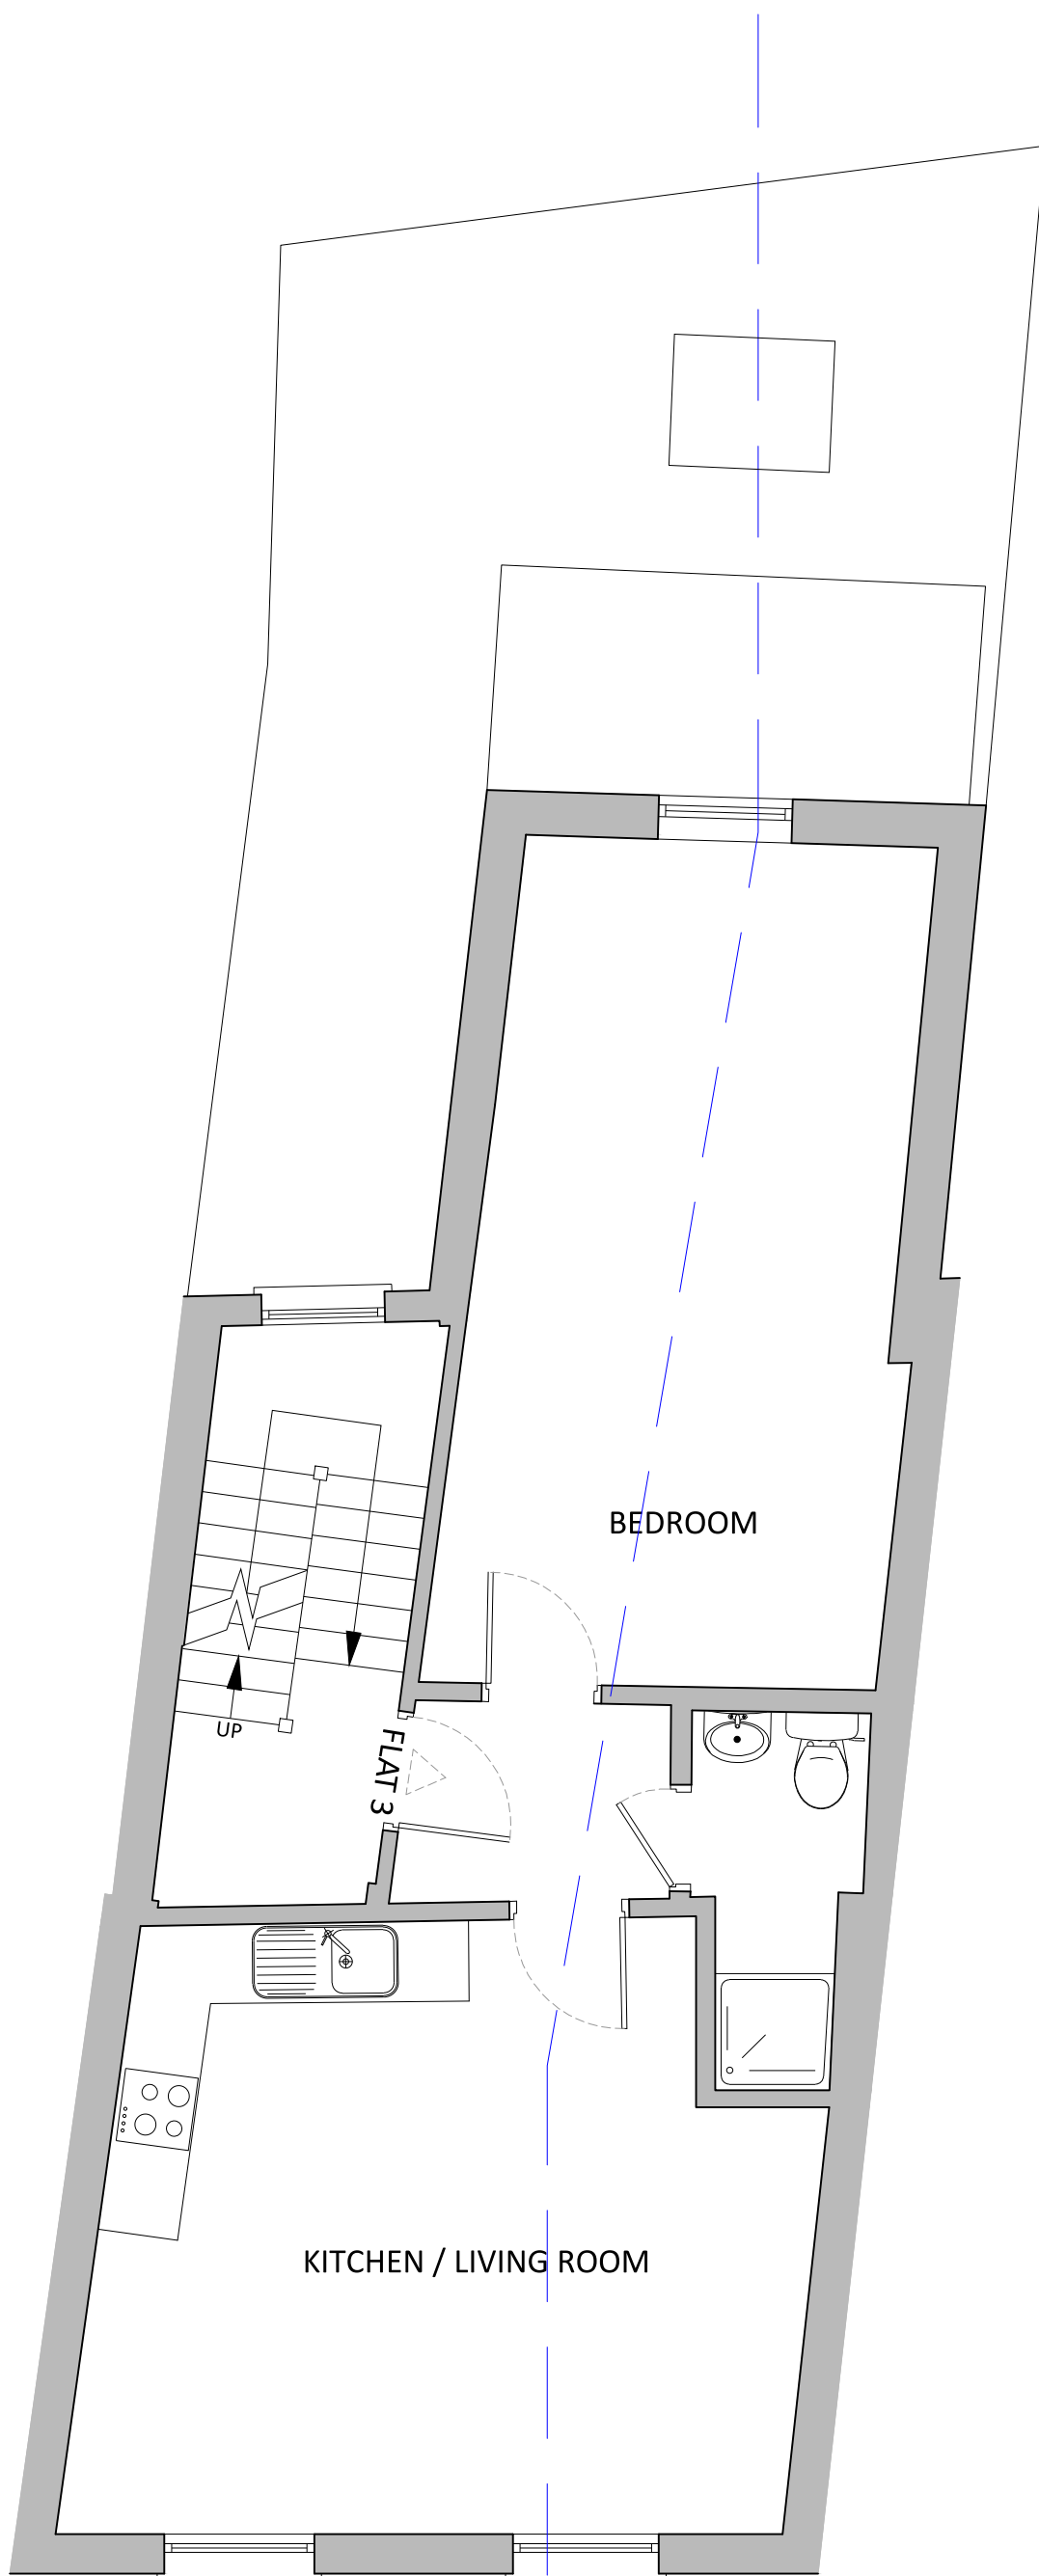

SECOND FLOOR

PLANNING

-	-	-	-
-	-	-	-
-	-	-	-
-	-	-	-
-	-	-	-
-	-	-	-
-	-	-	-
-	-	-	-

Rev	QA Check	Description	Date
0			

© Copyright Coupdeville Architects Ltd 2012



COUPDEVILLE
Architects

Unit 1A
Woodstock Studios
36 Woodstock Grove
London
W12 8LE


TEL 0208 811 2660
E-MAIL info@coupdeville.net
www.coupdeville.net

		CLIENT:
DRAWN	-	
CHECKED	-	
SCALE@A3	1:50	

SECOND FLOOR PROPOSED PLAN

ADDRESS:
145 Malden Road

JOB No	DRAWING NUMBER	REVISION
1028	PL-03	-

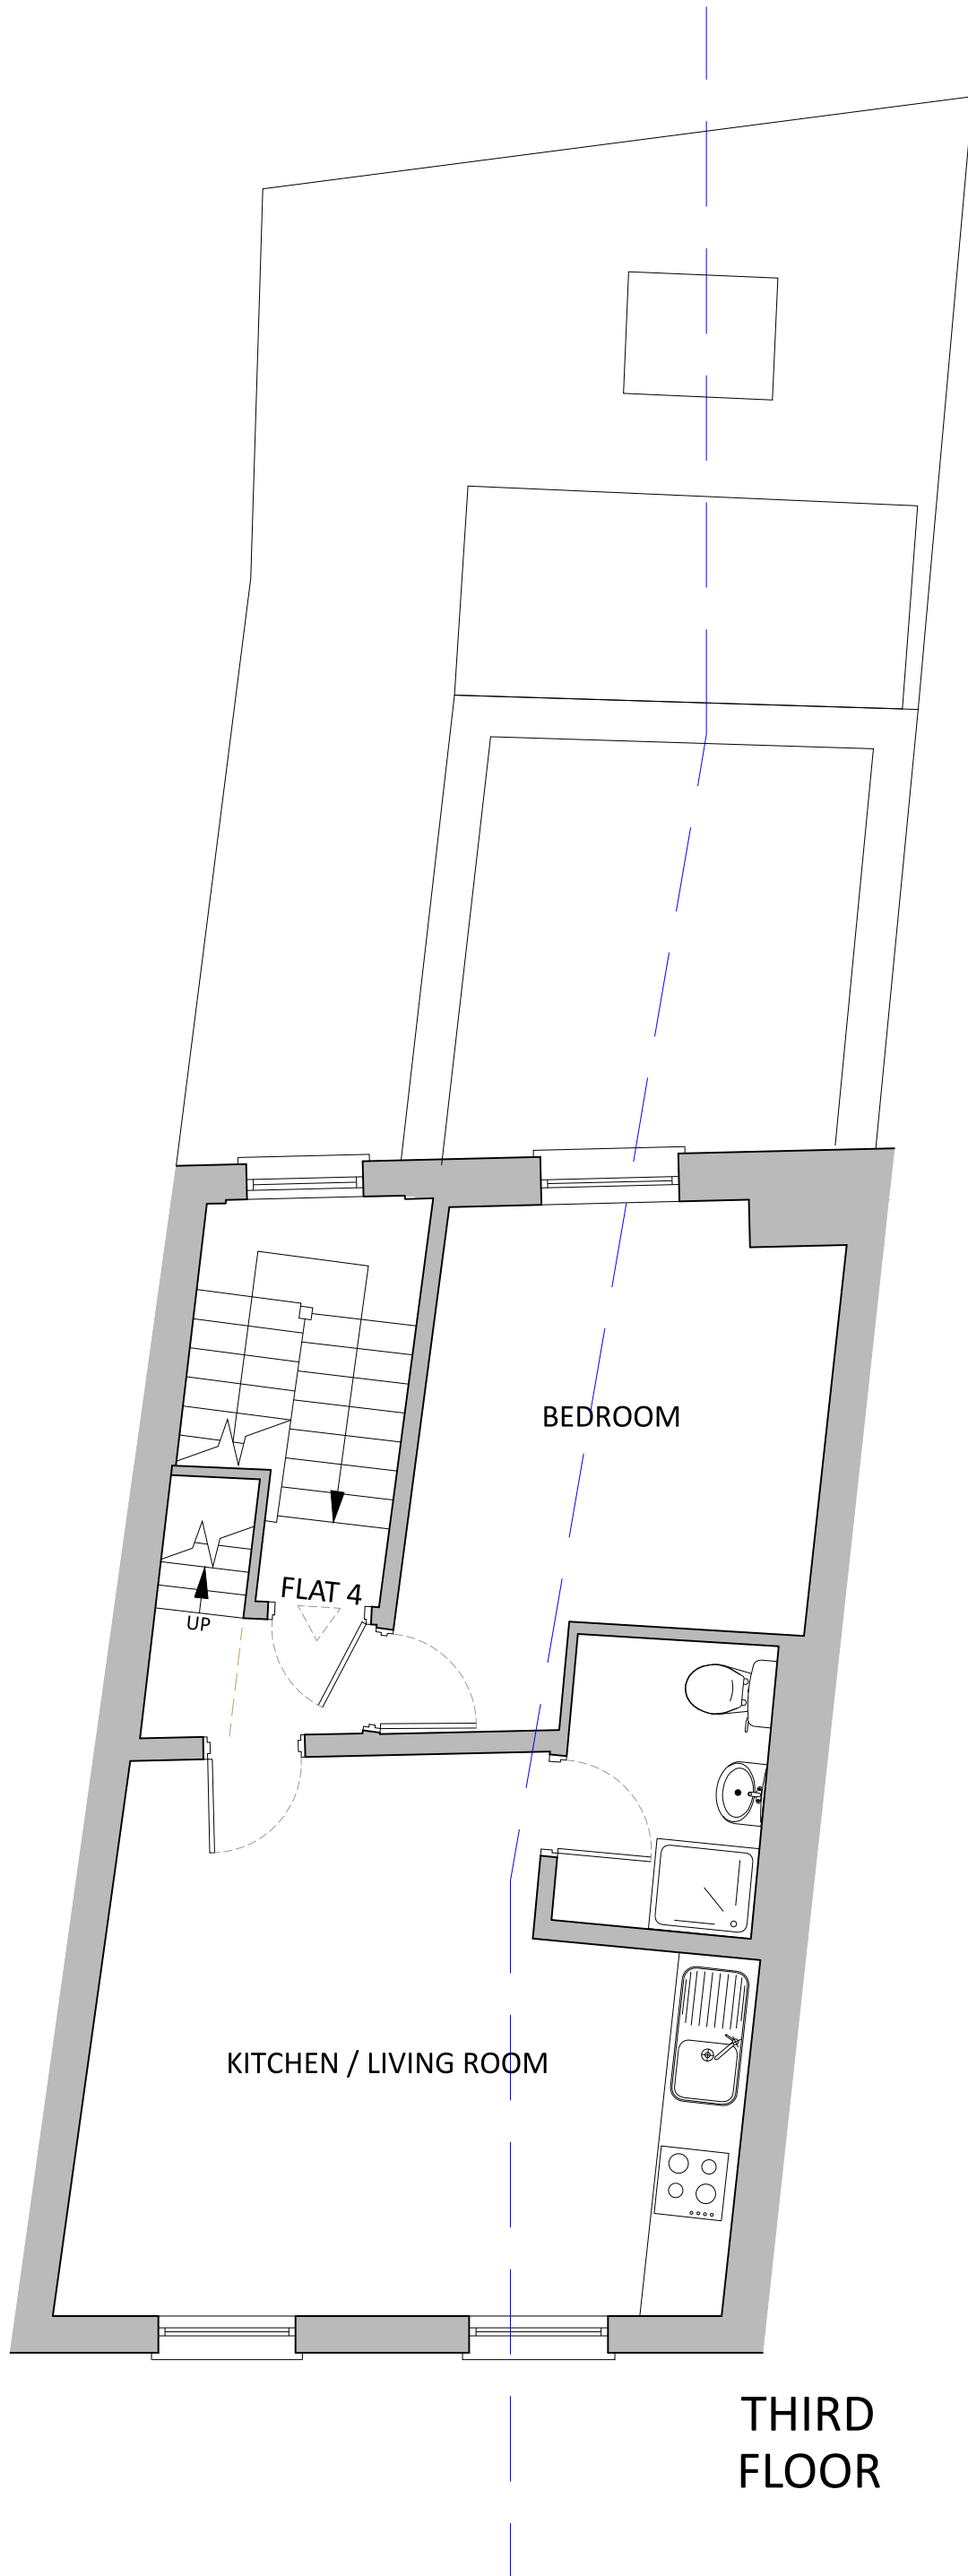


PLANNING

-	-	-	-
-	-	-	-
-	-	-	-
-	-	-	-
-	-	-	-
-	-	-	-
-	-	-	-
-	-	-	-
-	-	-	-
-	-	-	-

Rev	QA Check	Description	Date

© Copyright Coupdeville Architects Ltd 2012

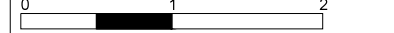

COUPDEVILLE
Architects

Unit 1A
Woodstock Studios
36 Woodstock Grove
London
W12 8LE


TEL 0208 811 2660
E-MAIL info@coupdeville.net
www.coupdeville.net

DRAWN	-	CLIENT:
CHECKED	-	
SCALE@A3	1:50	

THIRD FLOOR PROPOSED PLAN

ADDRESS:
145 Malden Road

JOB No	DRAWING NUMBER	REVISION
1028	PL-04	-

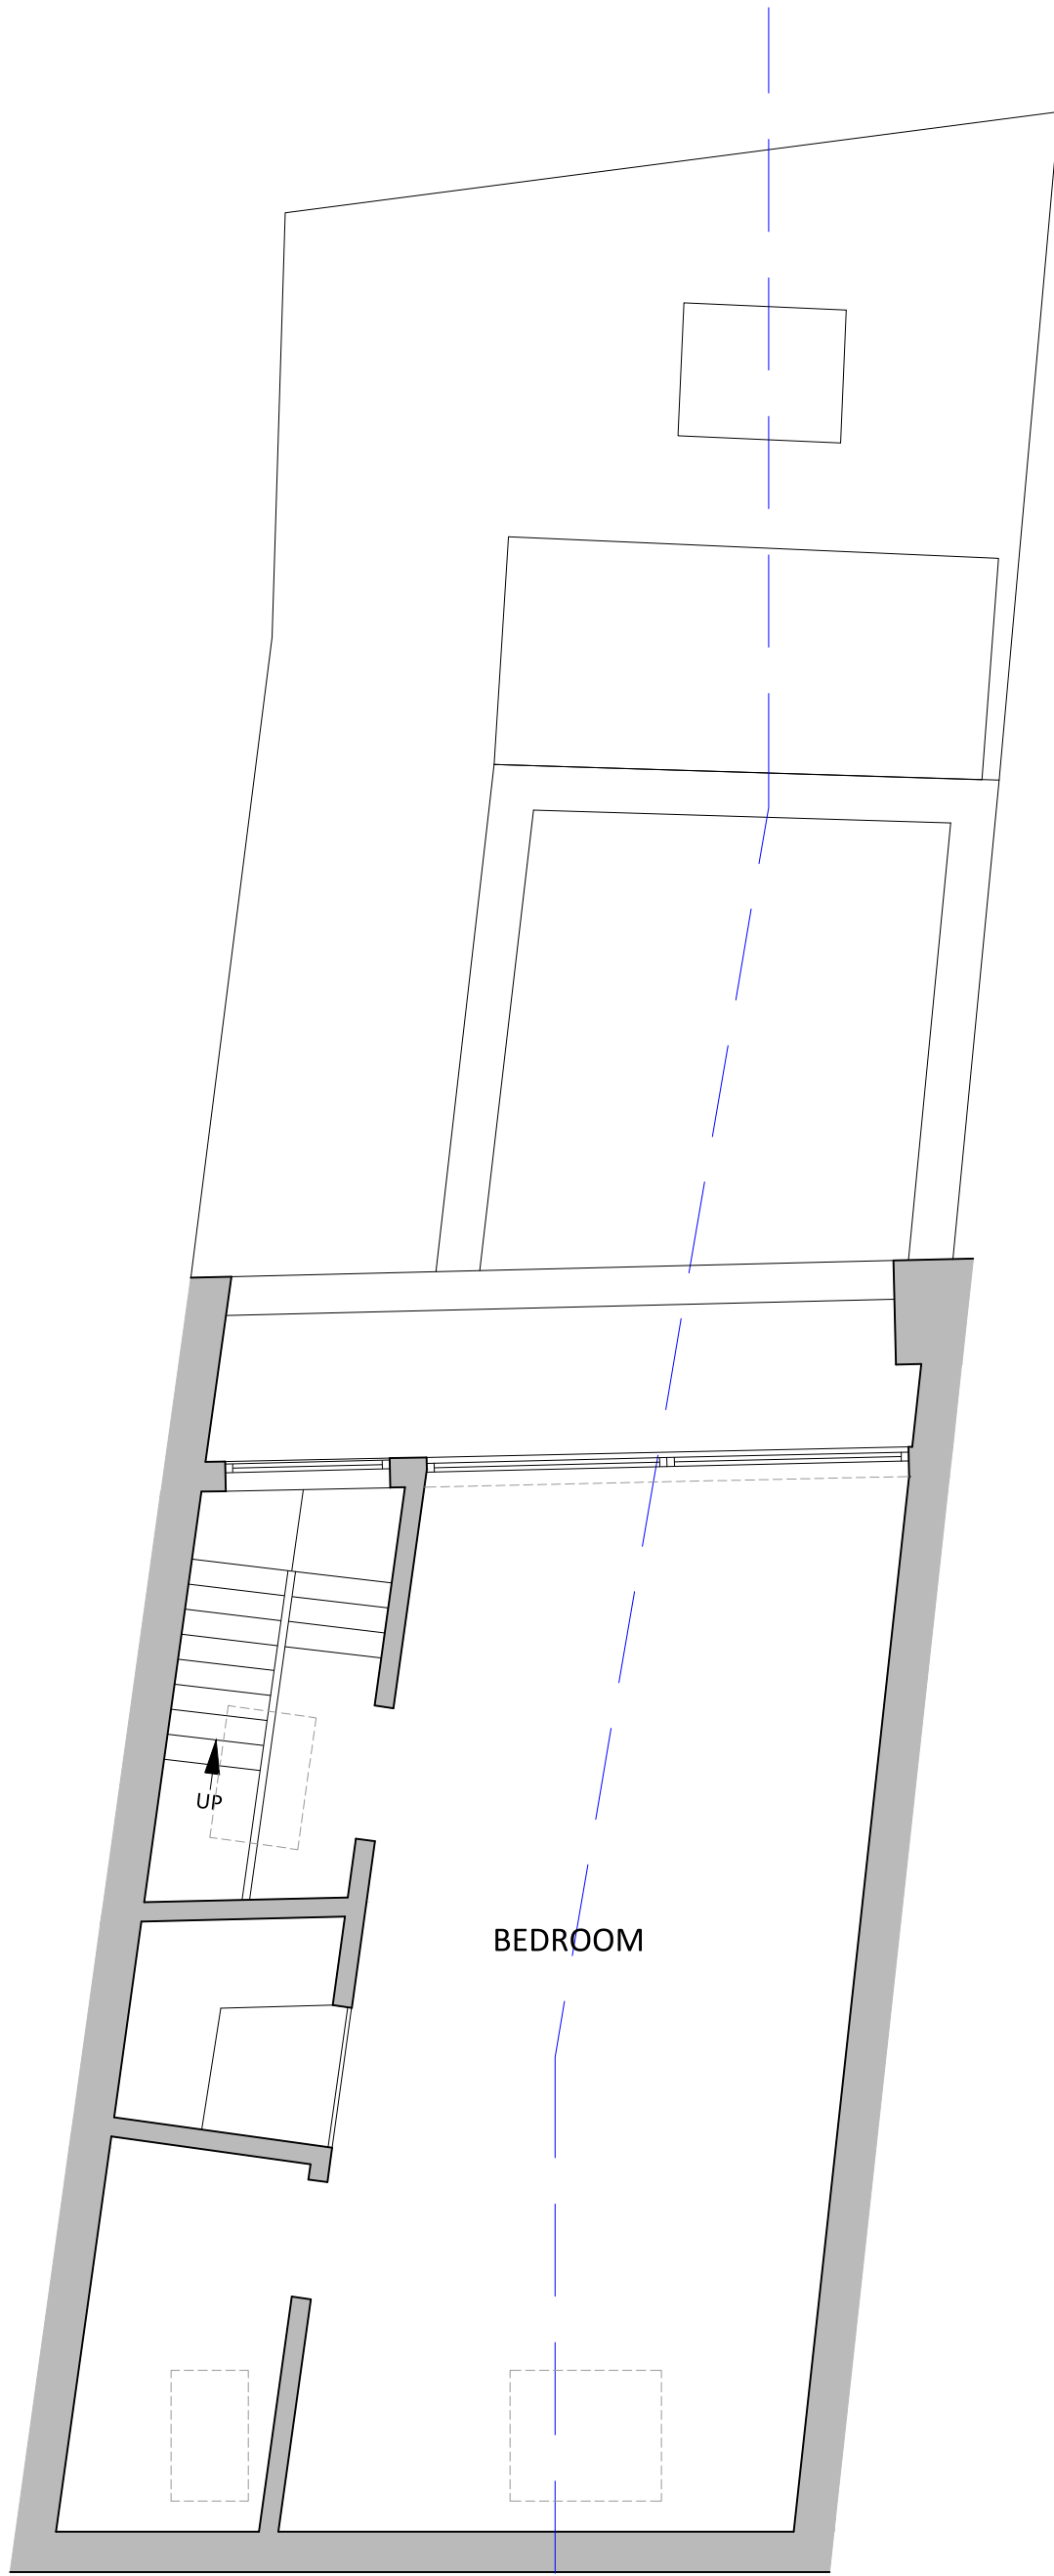


FOURTH FLOOR

PLANNING

-	-	-	-
-	-	-	-
-	-	-	-
-	-	-	-
-	-	-	-
-	-	-	-
-	-	-	-
-	-	-	-

Rev	QA Check	Description	Date
-----	----------	-------------	------

© Copyright Coupdeville Architects Ltd 2012

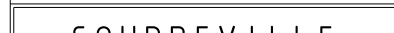

COUPDEVILLE
Architects

Unit 1A
Woodstock Studios
36 Woodstock Grove
London
W12 8LE


TEL 0208 811 2660
E-MAIL info@coupdeville.net
www.coupdeville.net

DRAWN	-	CLIENT:
CHECKED	-	
SCALE@A3	1:50	

FOURTH FLOOR PROPOSED PLAN

ADDRESS:
145 Malden Road

JOB No	DRAWING NUMBER	REVISION
1028	PL-05	-

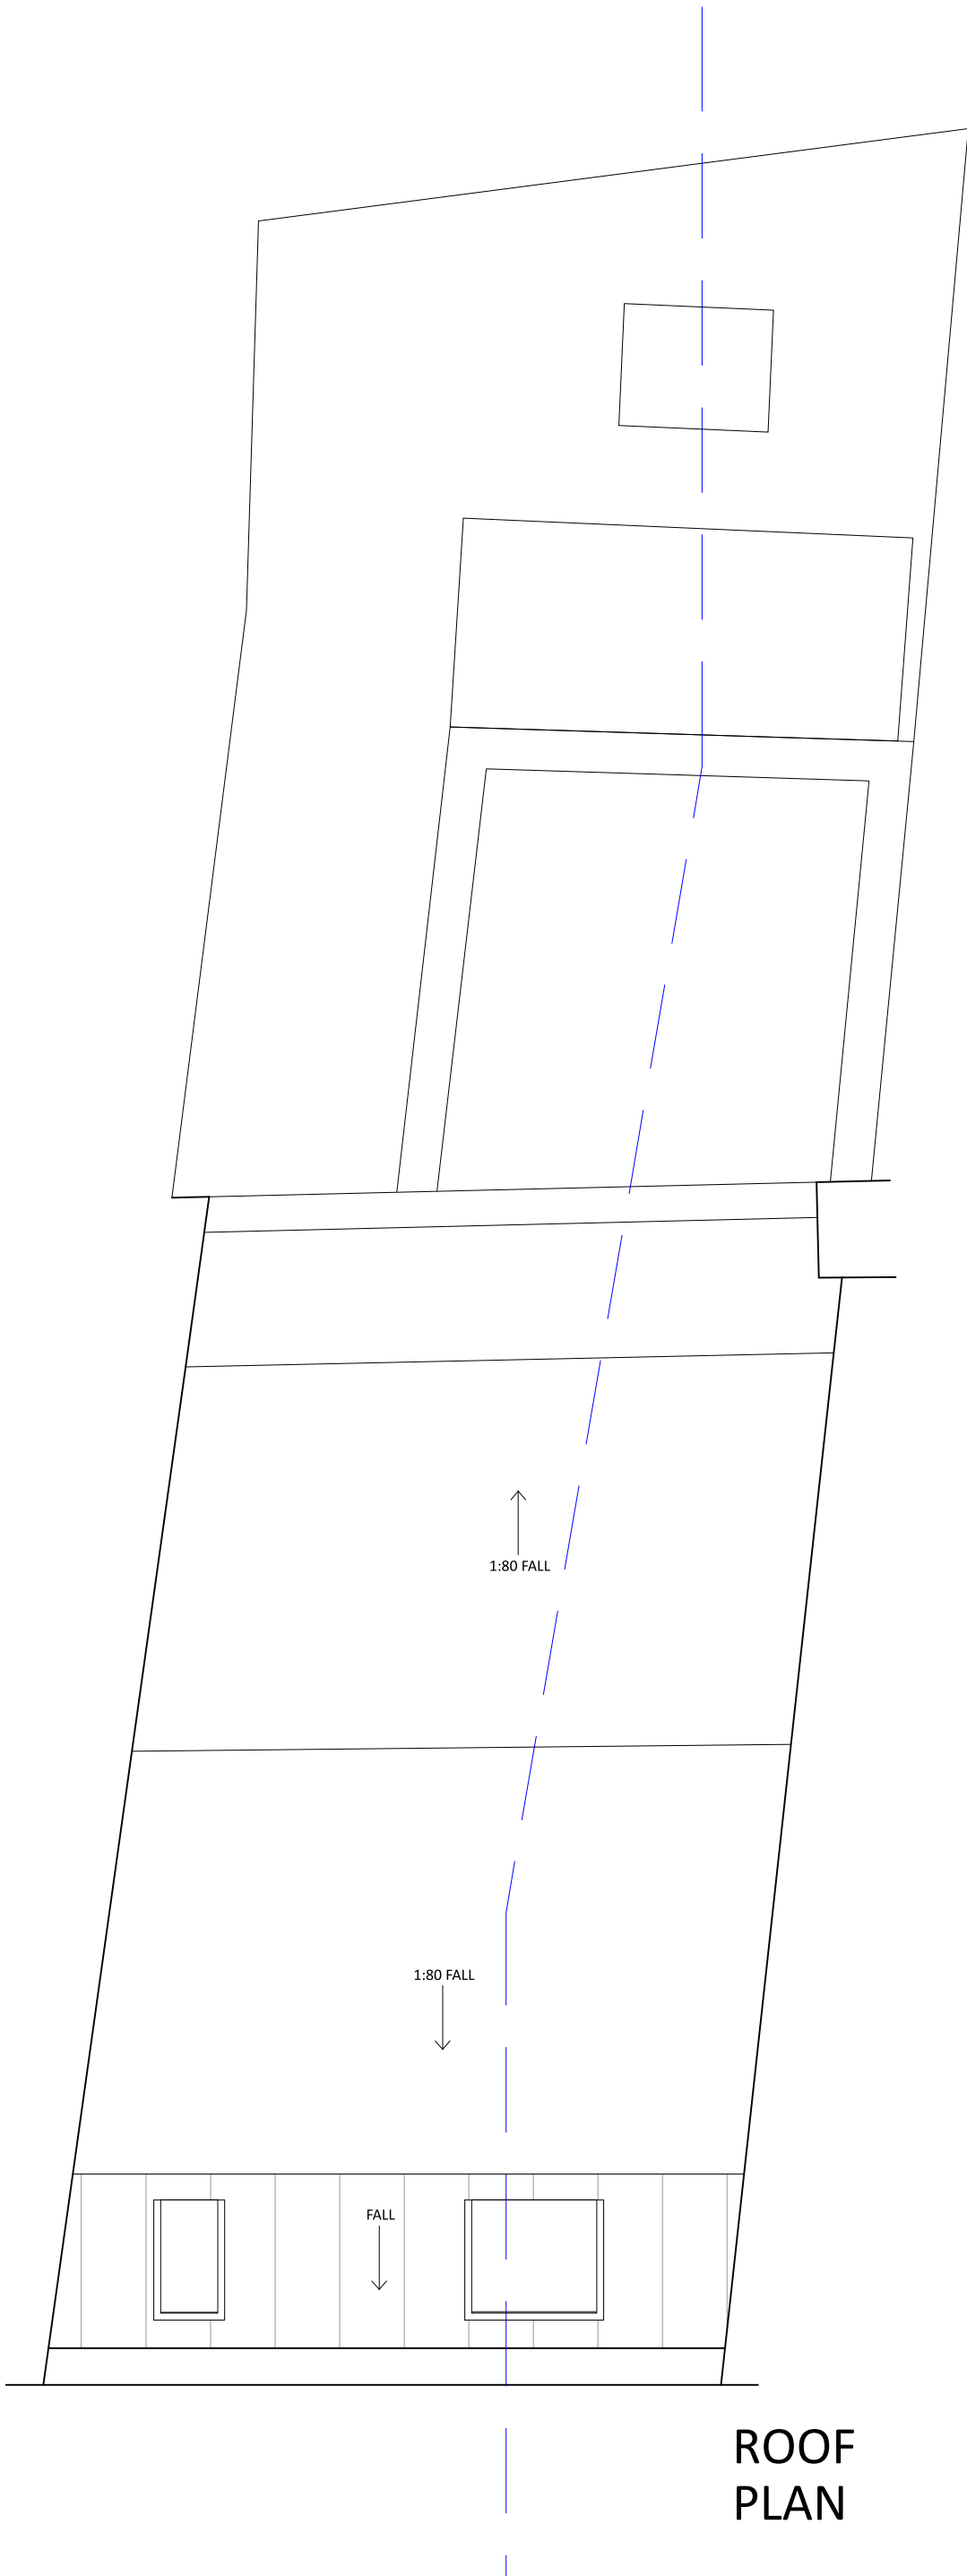

**ROOF
PLAN**

PLANNING

-	-	-	-
-	-	-	-
-	-	-	-
-	-	-	-
-	-	-	-
-	-	-	-
-	-	-	-
-	-	-	-

Rev	QA Check	Description	Date
0			

© Copyright Coupdeville Architects Ltd 2012



COUPDEVILLE
Architects

Unit 1A
Woodstock Studios
36 Woodstock Grove
London
W12 8LE


TEL 0208 811 2660
E-MAIL info@coupdeville.net
www.coupdeville.net

DRAWN		-	CLIENT:
CHECKED		-	
SCALE@A3	1:50		

PROPOSED ROOF PLAN

ADDRESS:
145 Malden Road

JOB No	DRAWING NUMBER	REVISION
1028	PL-06	-

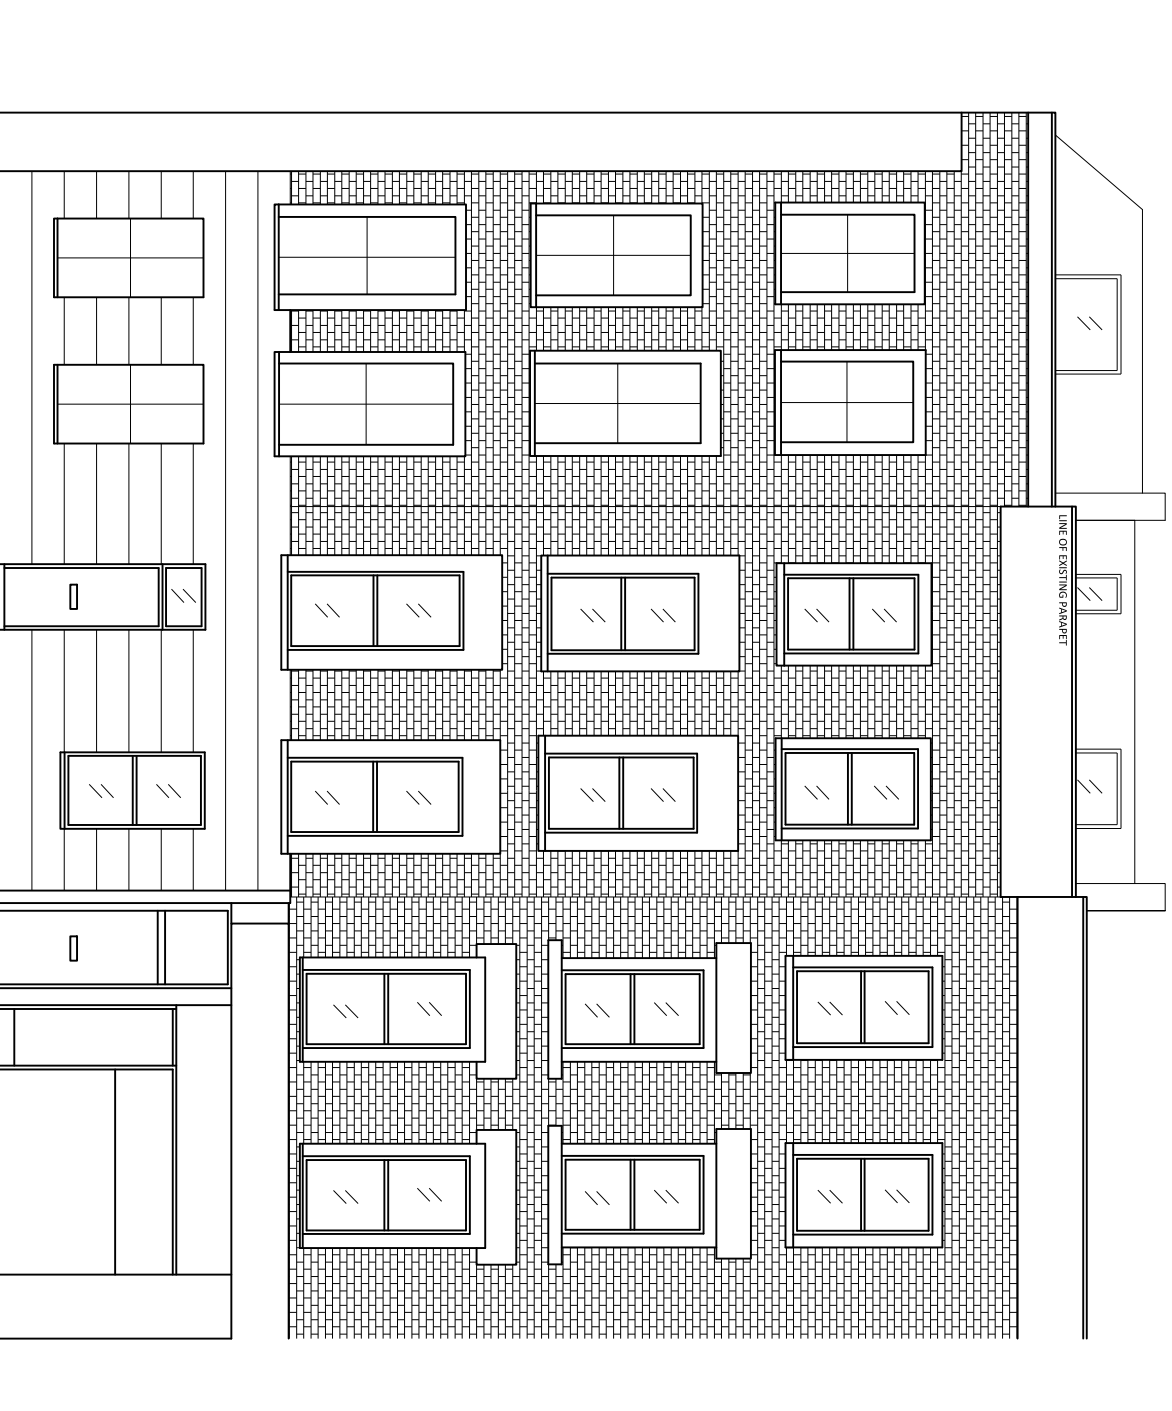

FRONT ELEVATION

PLANNING



Rev	Checked	Description	Date
-	-	-	-
-	-	-	-
-	-	-	-
-	-	-	-
-	-	-	-
-	-	-	-
0A			

Copyright Coupedeville Architects Ltd 2012
 0 1 2 3 5m

COUPEDEVILLE
 Architects
 Unit 1A
 Woodstock Studios
 36 Woodstock Grove
 London
 W12 8LE
 TEL: 0208 811 2660
 E: info@coupedeville.net
 www.coupedeville.net

CLIENT:	
DRAWN	-
CHECKED	-
SCALE@A3	1:100

FRONT PROPOSED ELEVATION

ADDRESS:

145 Malden Road

JOB No	DRAWING NUMBER	REVISION
1028	PL-07	-



REAR ELEVATION

PLANNING

Rev	Checked	Description	Date
-	-	-	-
-	-	-	-
-	-	-	-
-	-	-	-
-	-	-	-
-	-	-	-
-	-	-	-
0A			

Copyright Coupedeville Architects Ltd 2012

COUPDEVILLE
Architects


Unit 1A
Woodstock Studios
36 Woodstock Grove
London
W12 8LE
TEL: 0208 811 2660
E: info@coupedeville.net
www.coupedeville.net

DRAWN	-	CLIENT:	
CHECKED	-		
SCALE@A3	1:100		

REAR PROPOSED ELEVATION

ADDRESS:
145 Malden Road

JOB No	DRAWING NUMBER	REVISION
1028	PL-08	-

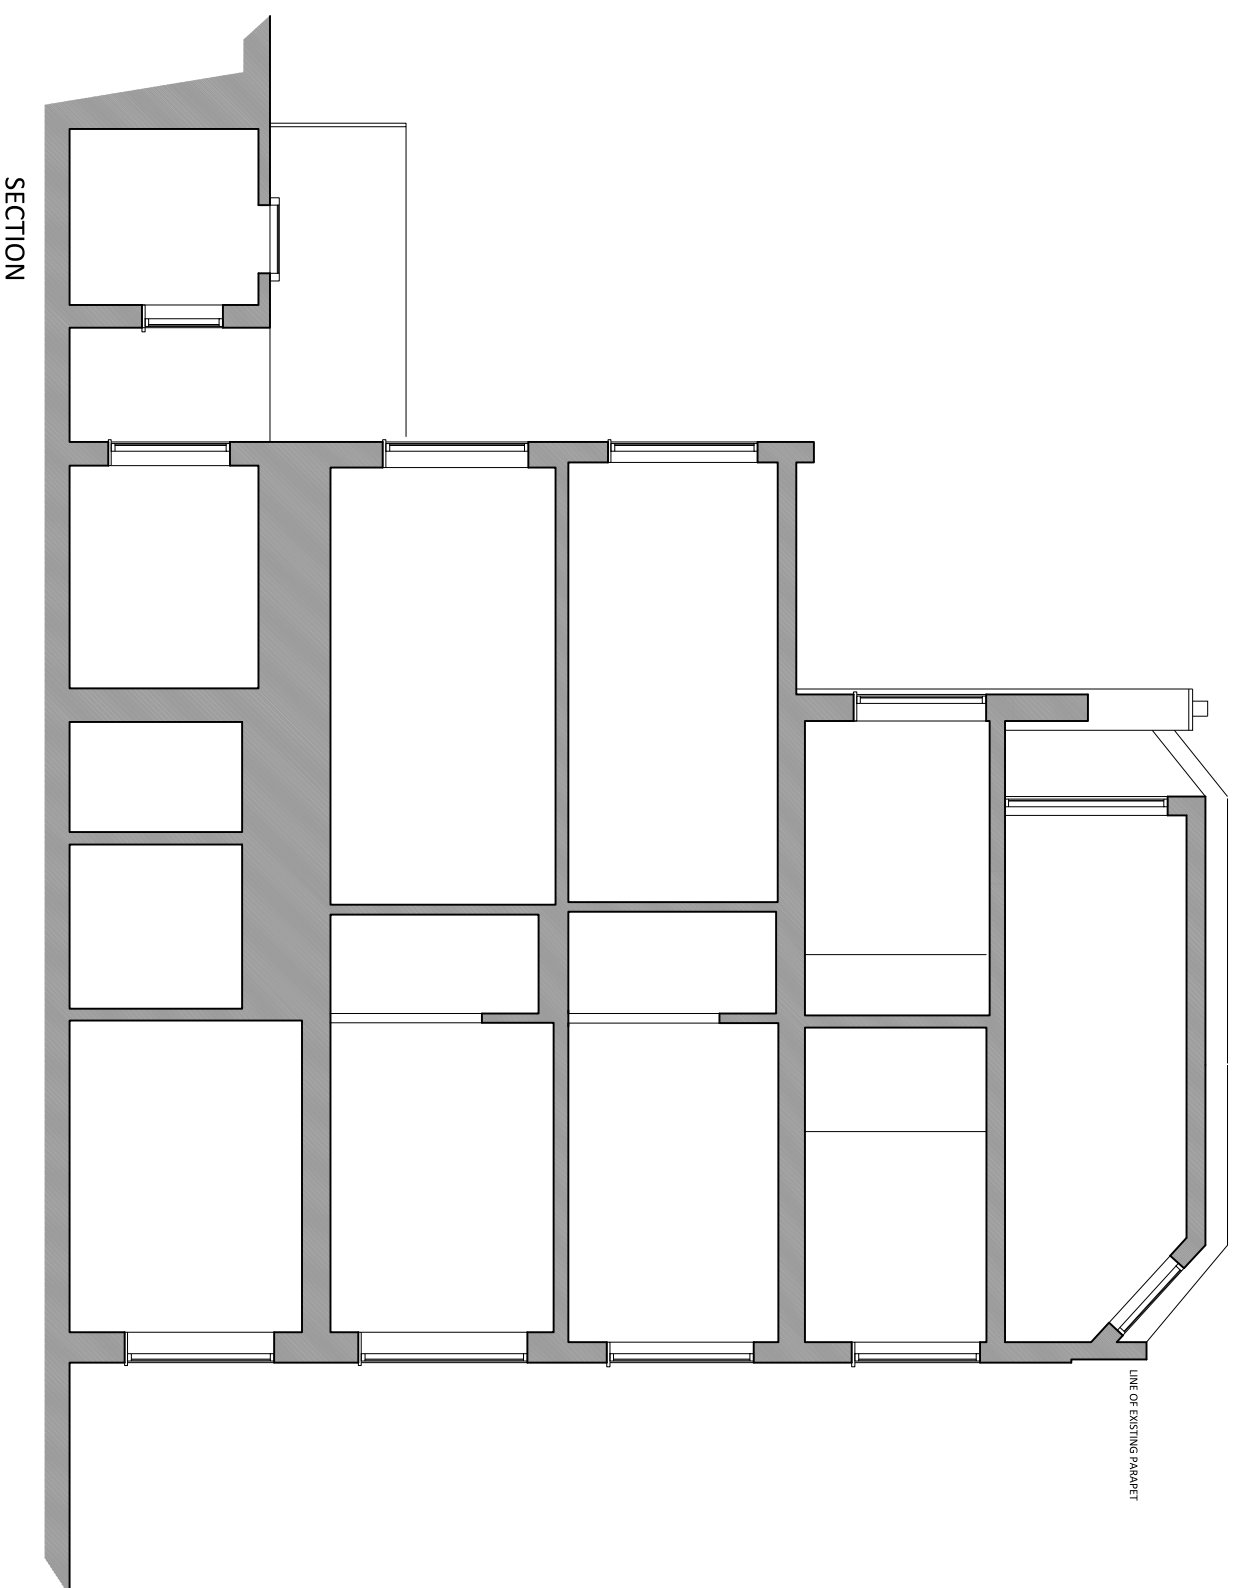

SECTION

LINE OF EXISTING PARAMET

PLANNING

Rev	Checked	Description	Date
-	-	-	-
-	-	-	-
-	-	-	-
-	-	-	-
-	-	-	-
-	-	-	-
-	-	-	-
0A			

0 1 2 3 5m
Copyright Coupedeville Architects Ltd 2012

COUPEDEVILLE
Architects

Unit 1A
Woodstock Studios
36 Woodstock Grove
London
W12 8LE

TEL: 0208 811 2660
E: info@coupedeville.net
www.coupedeville.net

DRAWN	-	CLIENT:	
CHECKED	-		
SCALE@A3	1:100		
PROPOSED SECTION			

ADDRESS:
145 Malden Road

JOB No	DRAWING NUMBER	REVISION
1028	PL-09	-