



PROPOSED FRONT GARDEN PLAN

PROPOSED WEST ELEVATION

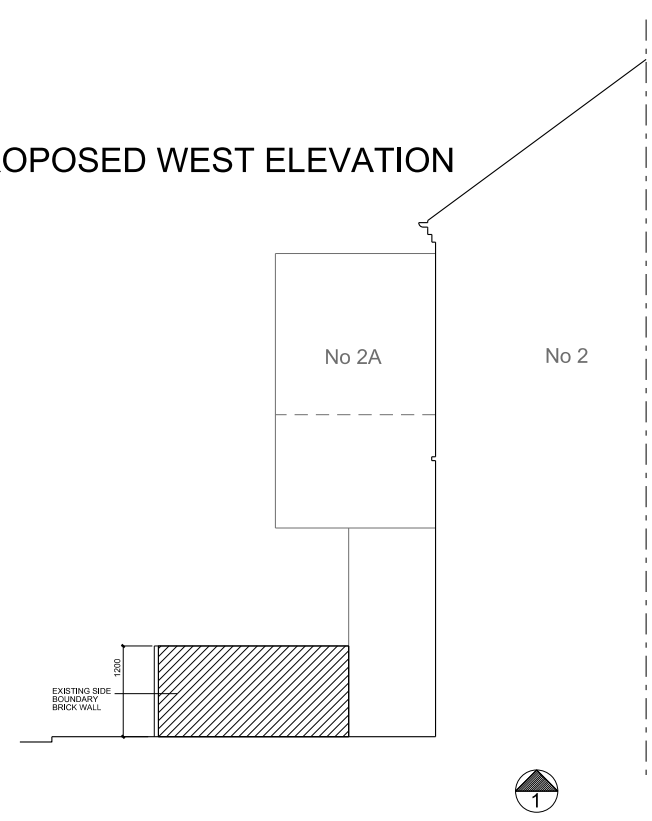

PROPOSED SIDE ELEVATION

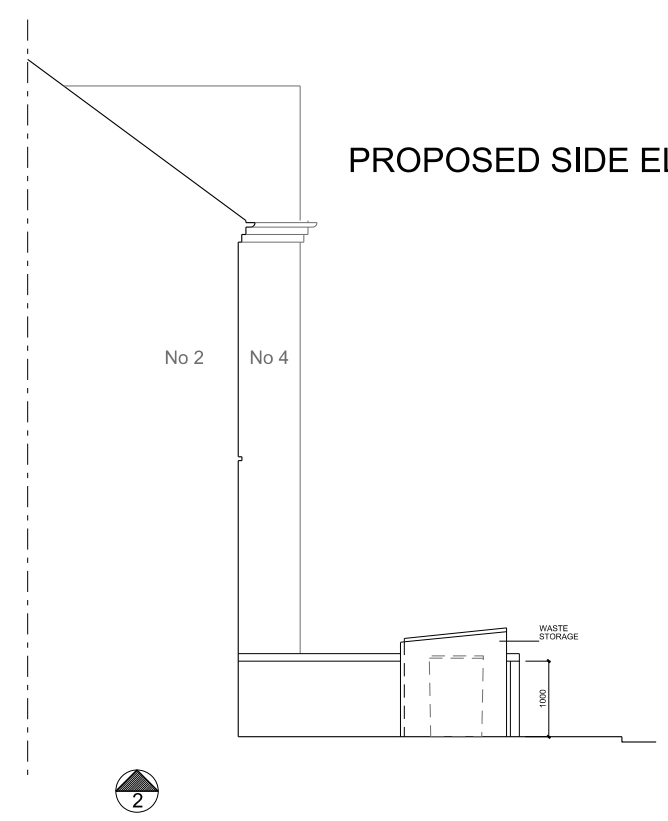

PROPOSED FRONT ELEVATION



No 2A


No 2

No 4



Holt Lodge, 38
Castlebar Park
London W5 1BU
t: +44 208 998 7576
f: +44 870 134 8184
e-mail: contact@
dizarchitects.com

CLIENT

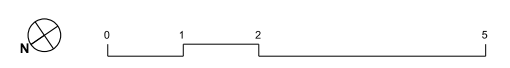

REV	NOTES	DATE
A	Issued for planning	19.11.14

REV	NOTES	DATE

JOB 2 Clorane Gardens, London NW3		SCALE 1:100@A3
TITLE PROPOSED PLAN AND ELEVATIONS		DRAWN BY JD
DRAWING No. 00P110		DATE DEC '14
		REVISION B