

1:100
0 1m 3m

NOTES:

REVISIONS:
A - 18.07.14
B - 15.10.14
C - 30.10.14
D - 26.11.14 Tender
E - 03.12.14 Planning amendment

Rev E
1. Proposed door BD.38 in existing enlarged window opening (W15.B05)

PAUL MELLON CENTRE

15 & 16 BEDFORD SQUARE
Proposed - Rear + Side Return Ele.s


DRAWING NO:
211E

SCALE:
1:50@A1


DATE:
03.12.14

WRIGHT & WRIGHT ARCHITECTS

89/91 Bayham Street
London NW1 0AG
TEL 020 7428 9393
FAX 020 7428 9394
www.wrightandwright.co.uk

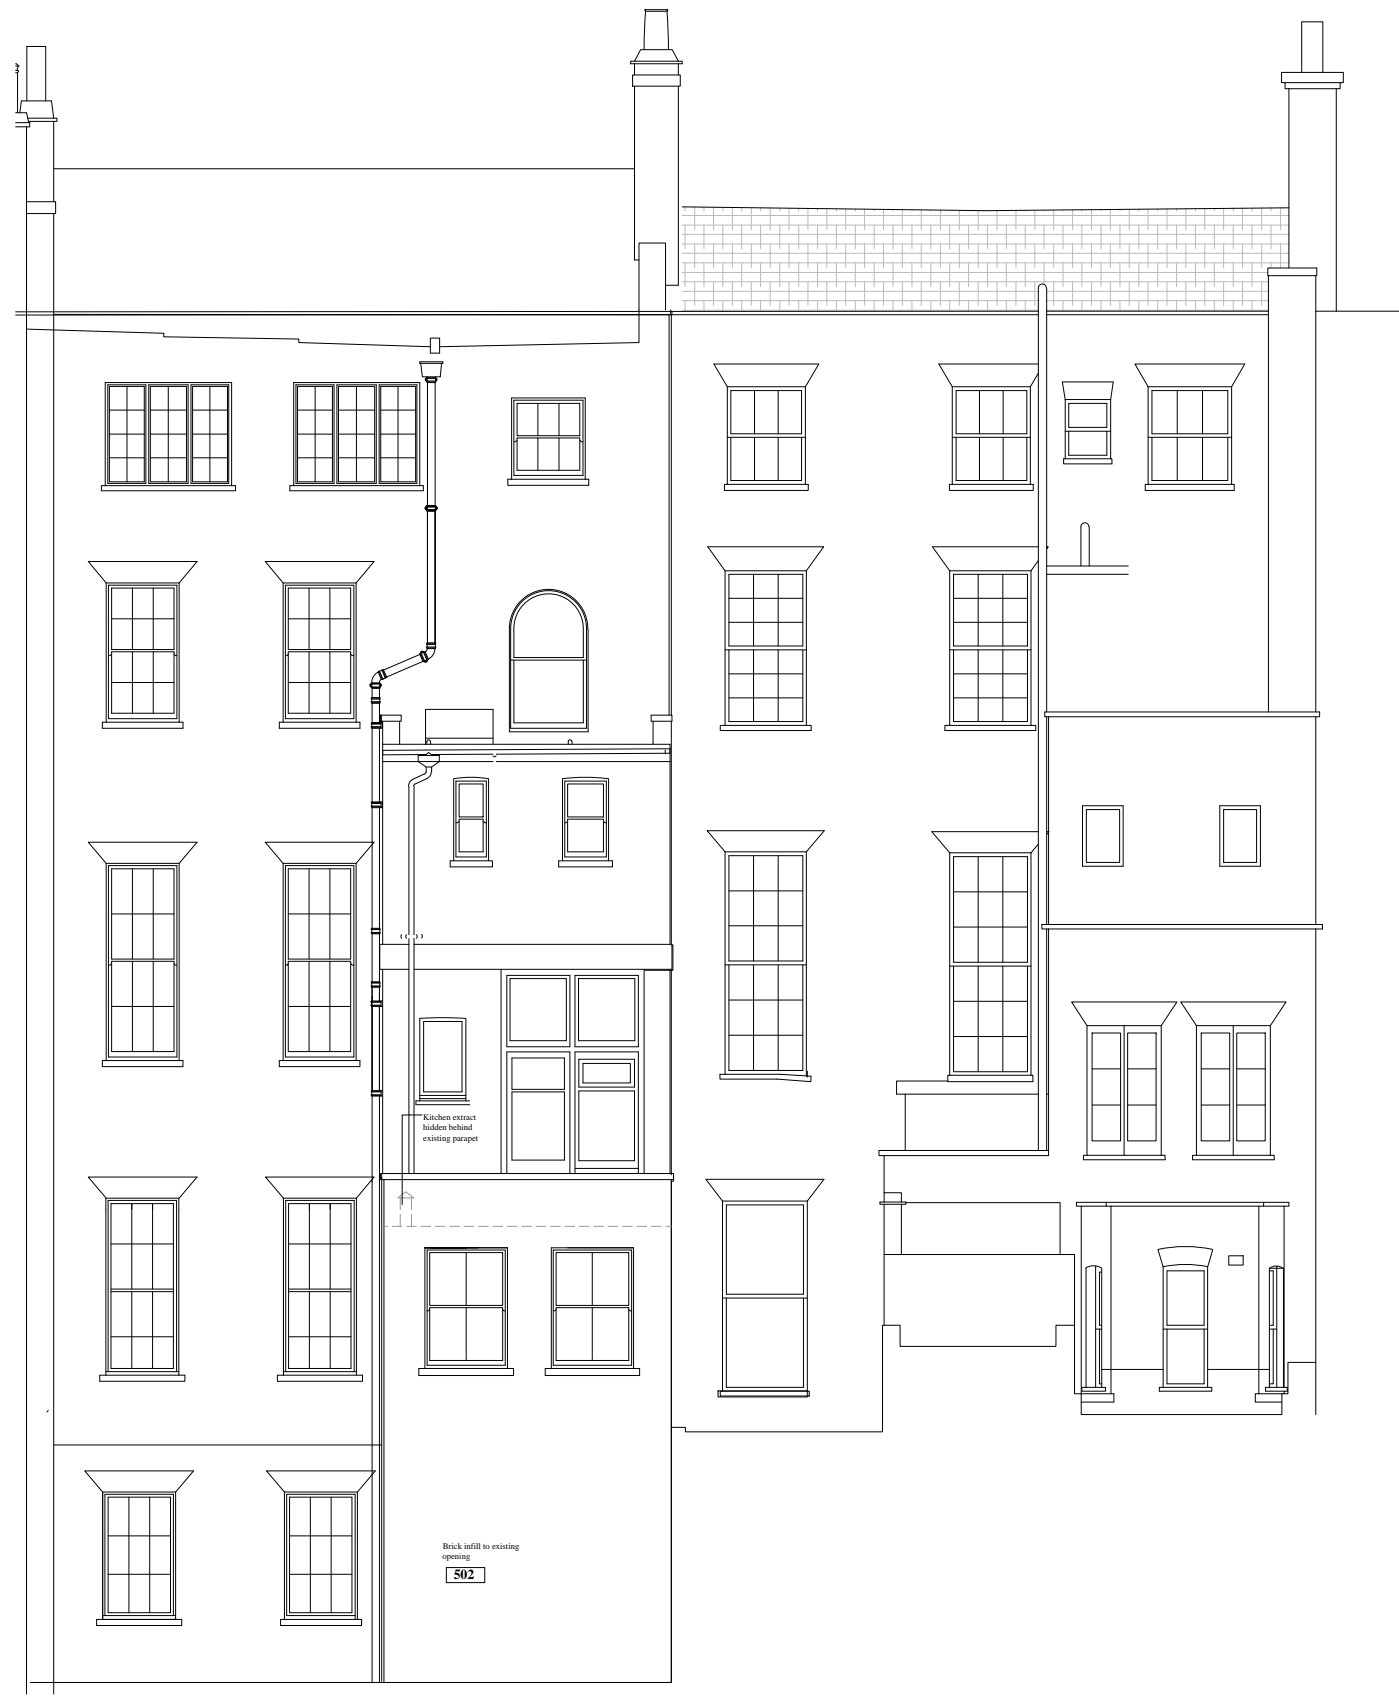

Rear Elevation

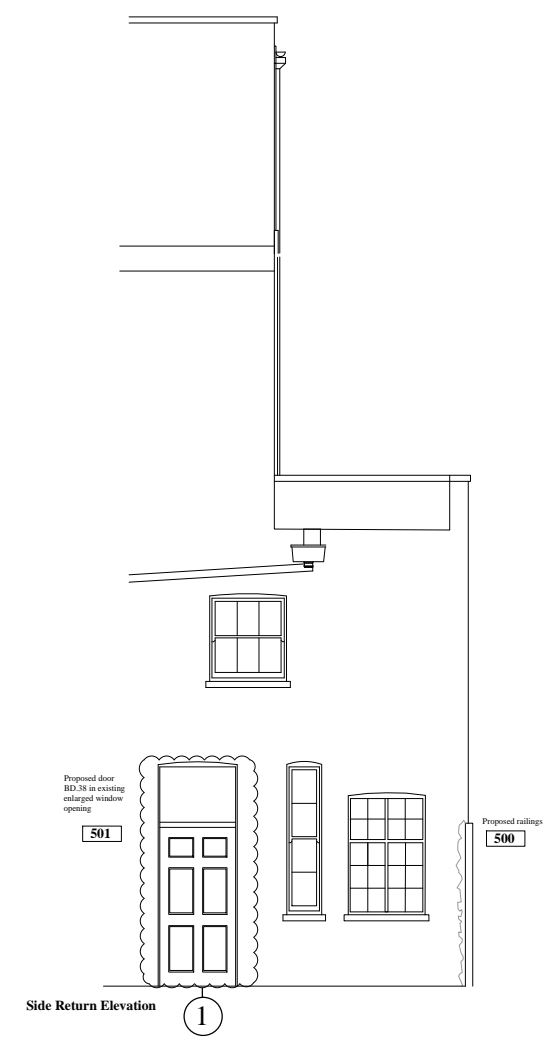

Side Return Elevation



Courtyard Fence Elevation