

235 HIGH HOLBORN, LONDON

This drawing is the property of Avison Young and must not be copied or reproduced without express written permission. Use figured dimensions only. All dimensions to be verified on site prior to commencing construction. Do not scale.


ISSUED FOR INFORMATION

REV	DESCRIPTION	DATE
-	PRELIMINARY ISSUE	29/09/14




EXISTING ENTRANCE DOORS & CANOPY  
Scale 1:20 @ A1

Solid Canopy over entrance doors extending  
1175mm approx from face of building

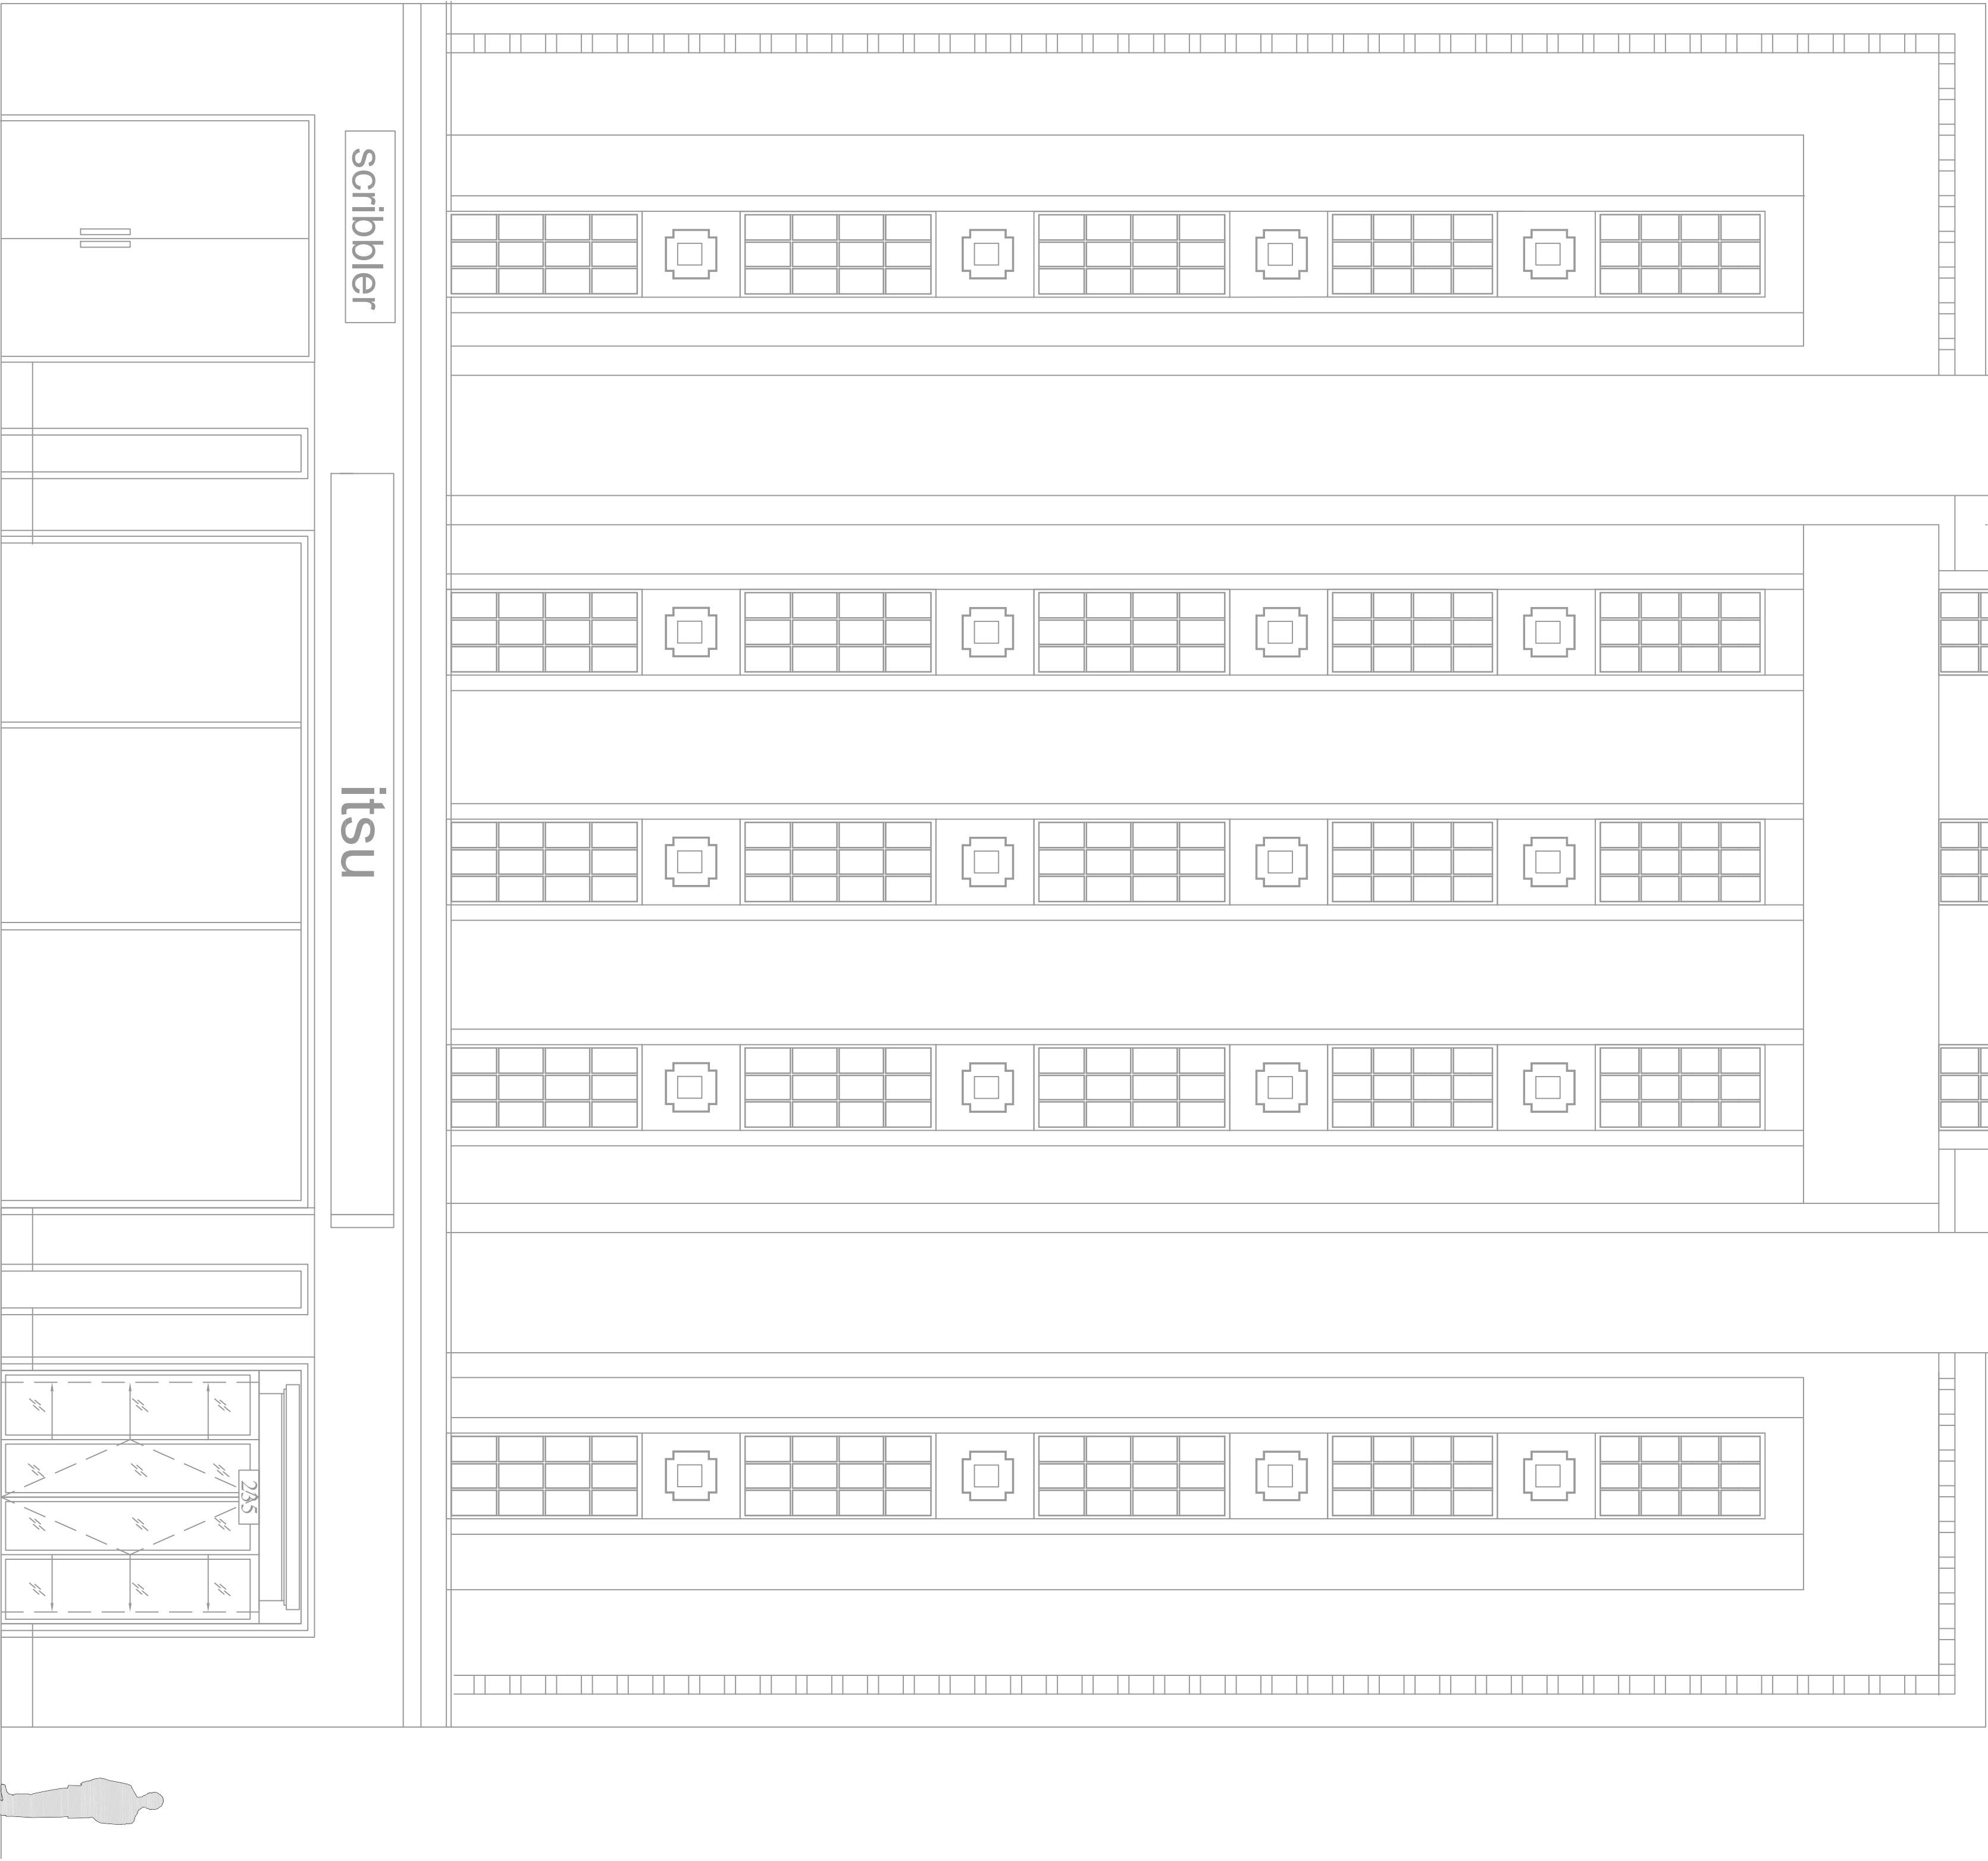

EXISTING FRONT ELEVATION  
Scale 1:50 @ A1

PLANNING PERMISSION: EXISTING ENTRANCE ARRANGEMENTS

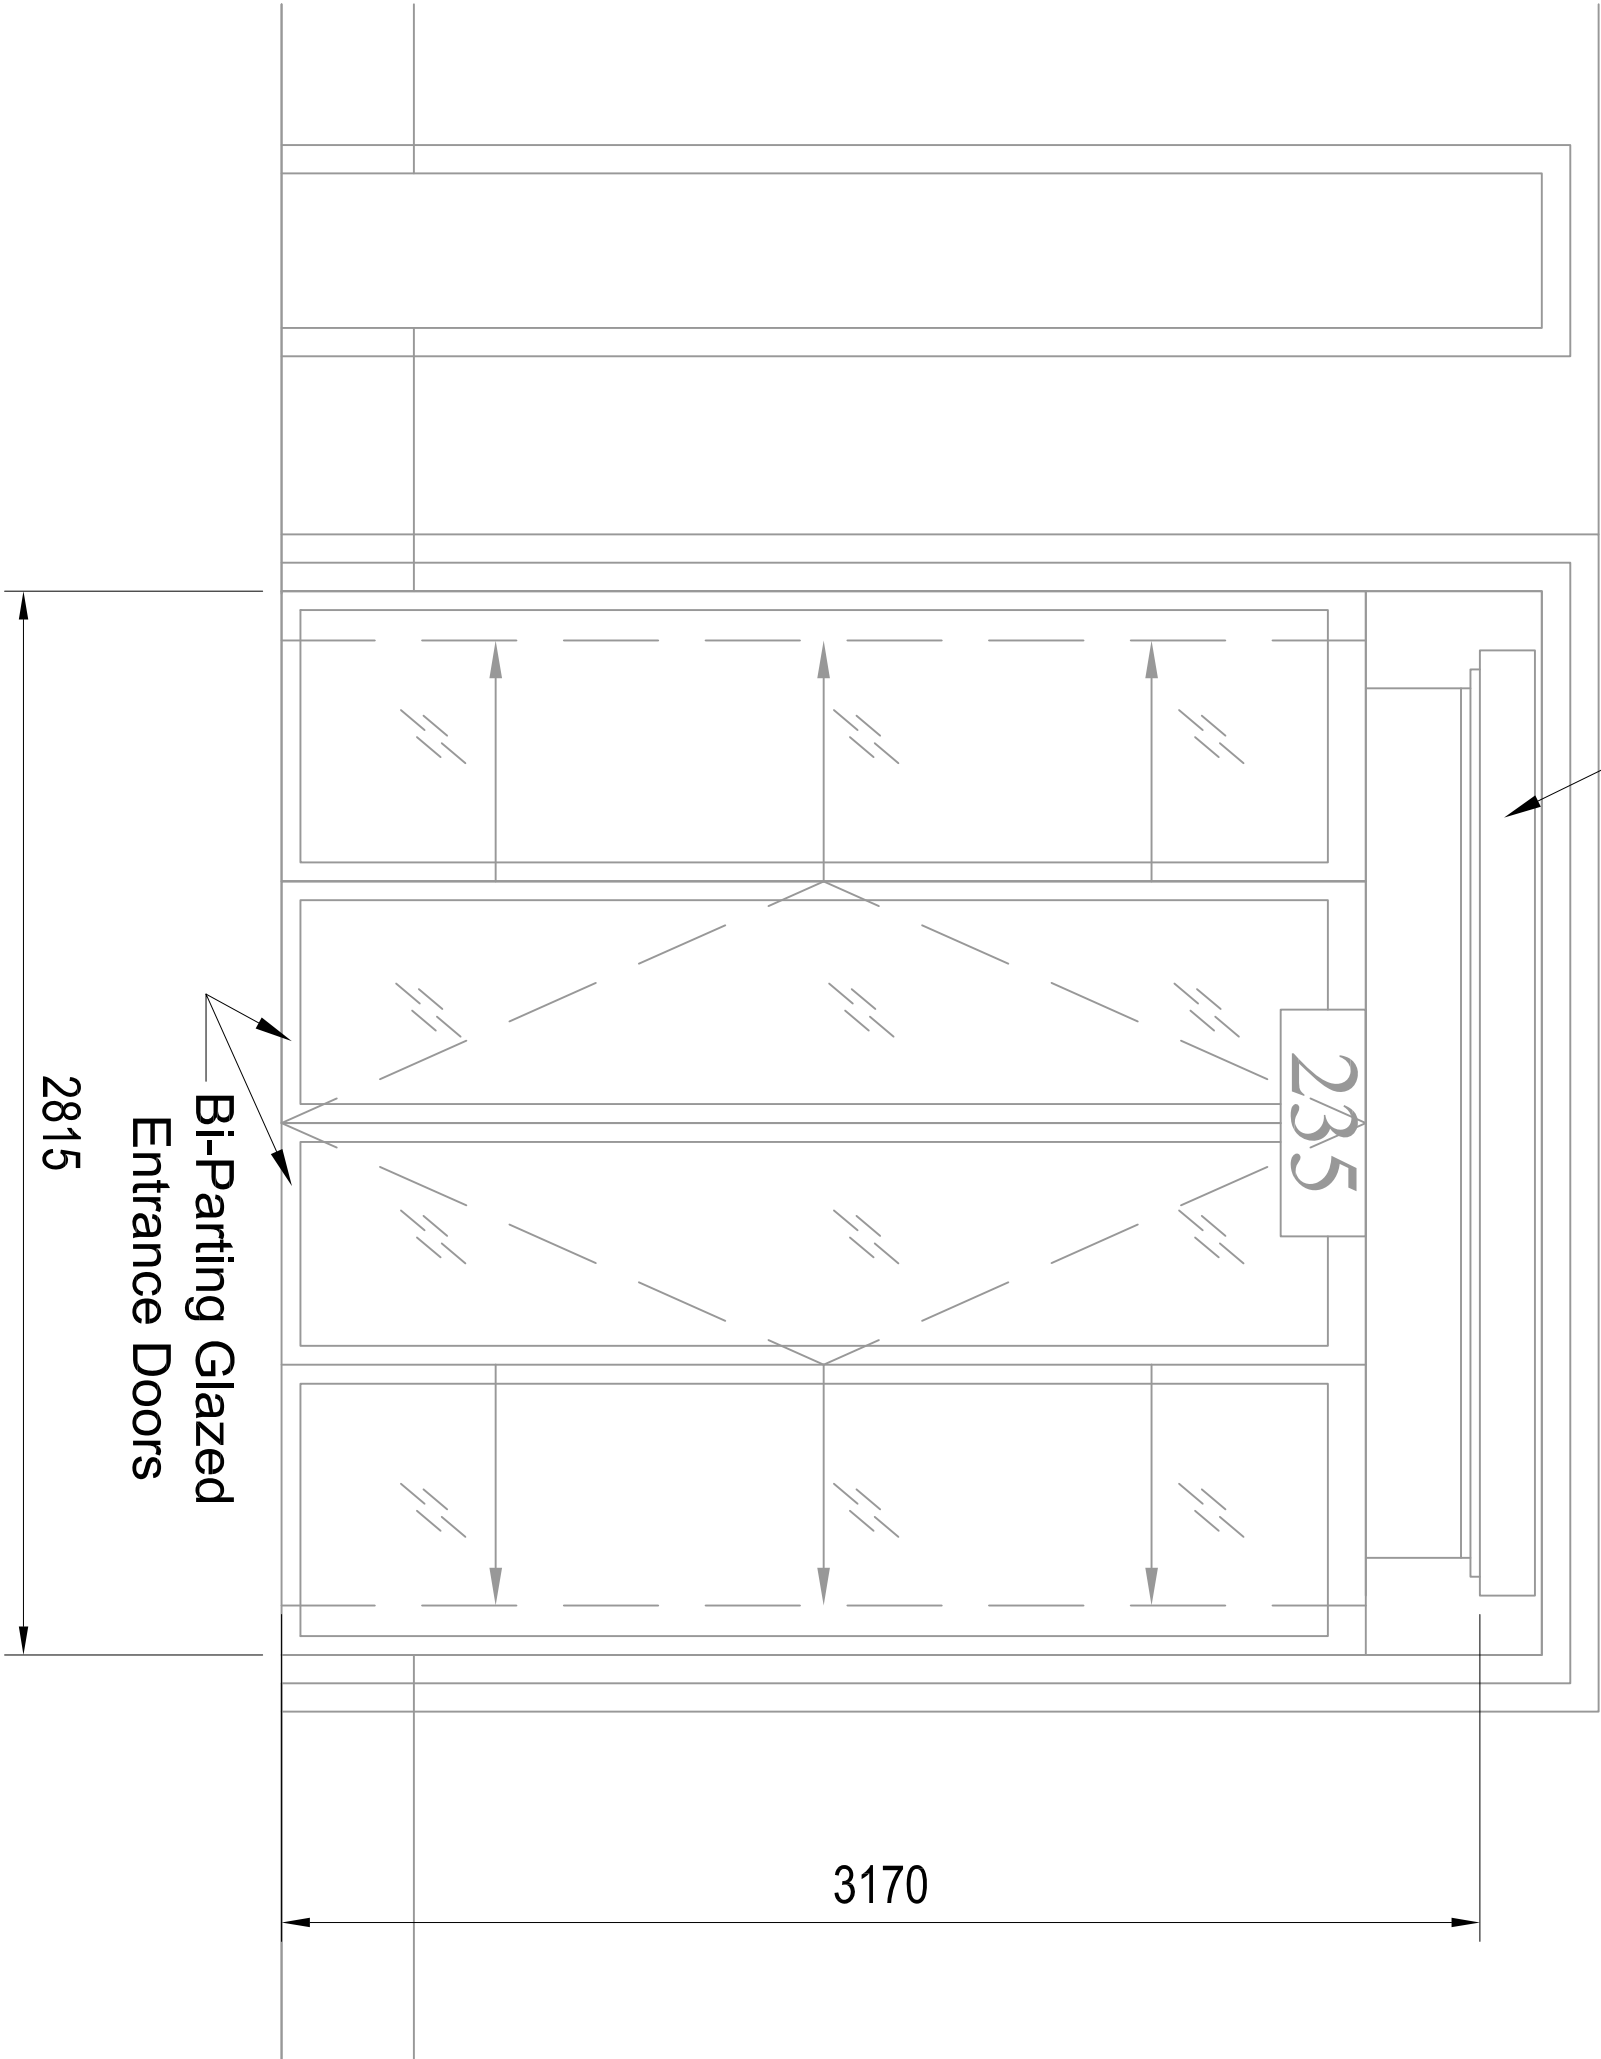

<div><div><div>AVISON</div><div>YOUNG</div></div><div>Intelligent Real Estate Solutions</div></div>			
London tel +44 (0)20 7101 0200 19 Margaret Street, London W1W 8RR Thomas Valley tel +44 (0)1494 540 000 Hampton Chase, Little Hampton Great Missenden Bucks HP16 9PT avisonyoung.com			
Client: GLOUCESTER INVESTMENTS			
Project Title: 235 HIGH HOLBORN LONDON			
Dwg Title: EXISTING ENTRANCE DRAWING GROUND FLOOR			
Scale:	Date:	Rev:	
As Shown	29/09/14		
Dwg No:		Drawn by:	AR
ASH2229/ENT/EX		Chkd by:	JB
© Avison Young 2014 All rights reserved. No part of this document may be reproduced, stored in a retrieval system, or transmitted, in any form, or by any means, electronic, mechanical, photocopying, recording or otherwise, without prior permission in writing from Avison Young.			