
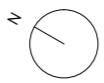


01 FOURTH FLOOR

NOT FOR CONSTRUCTION
DO NOT SCALE FROM DRAWING
NOTIFY ARCHITECT IMMEDIATELY
ON DISCOVERY OF DISCREPANCIES

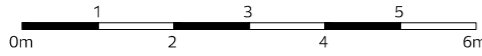

P1	22-12-14	issued for Planning
Rev	Date	Description

Status: **PLANNING**


Revision: **P1**

Coffey Architects
11-12 Great Sutton Street
London, EC1V 0BX
Tel - 020 75492141
www.coffeyarchitects.com

Project No: **799**
Project Name: **Imperial Works**



Drawing Name:
Existing Fourth Floor Plan

Scale: **1:100@A2**
Date: **22/12/2014**
Drawing No: **799_105**

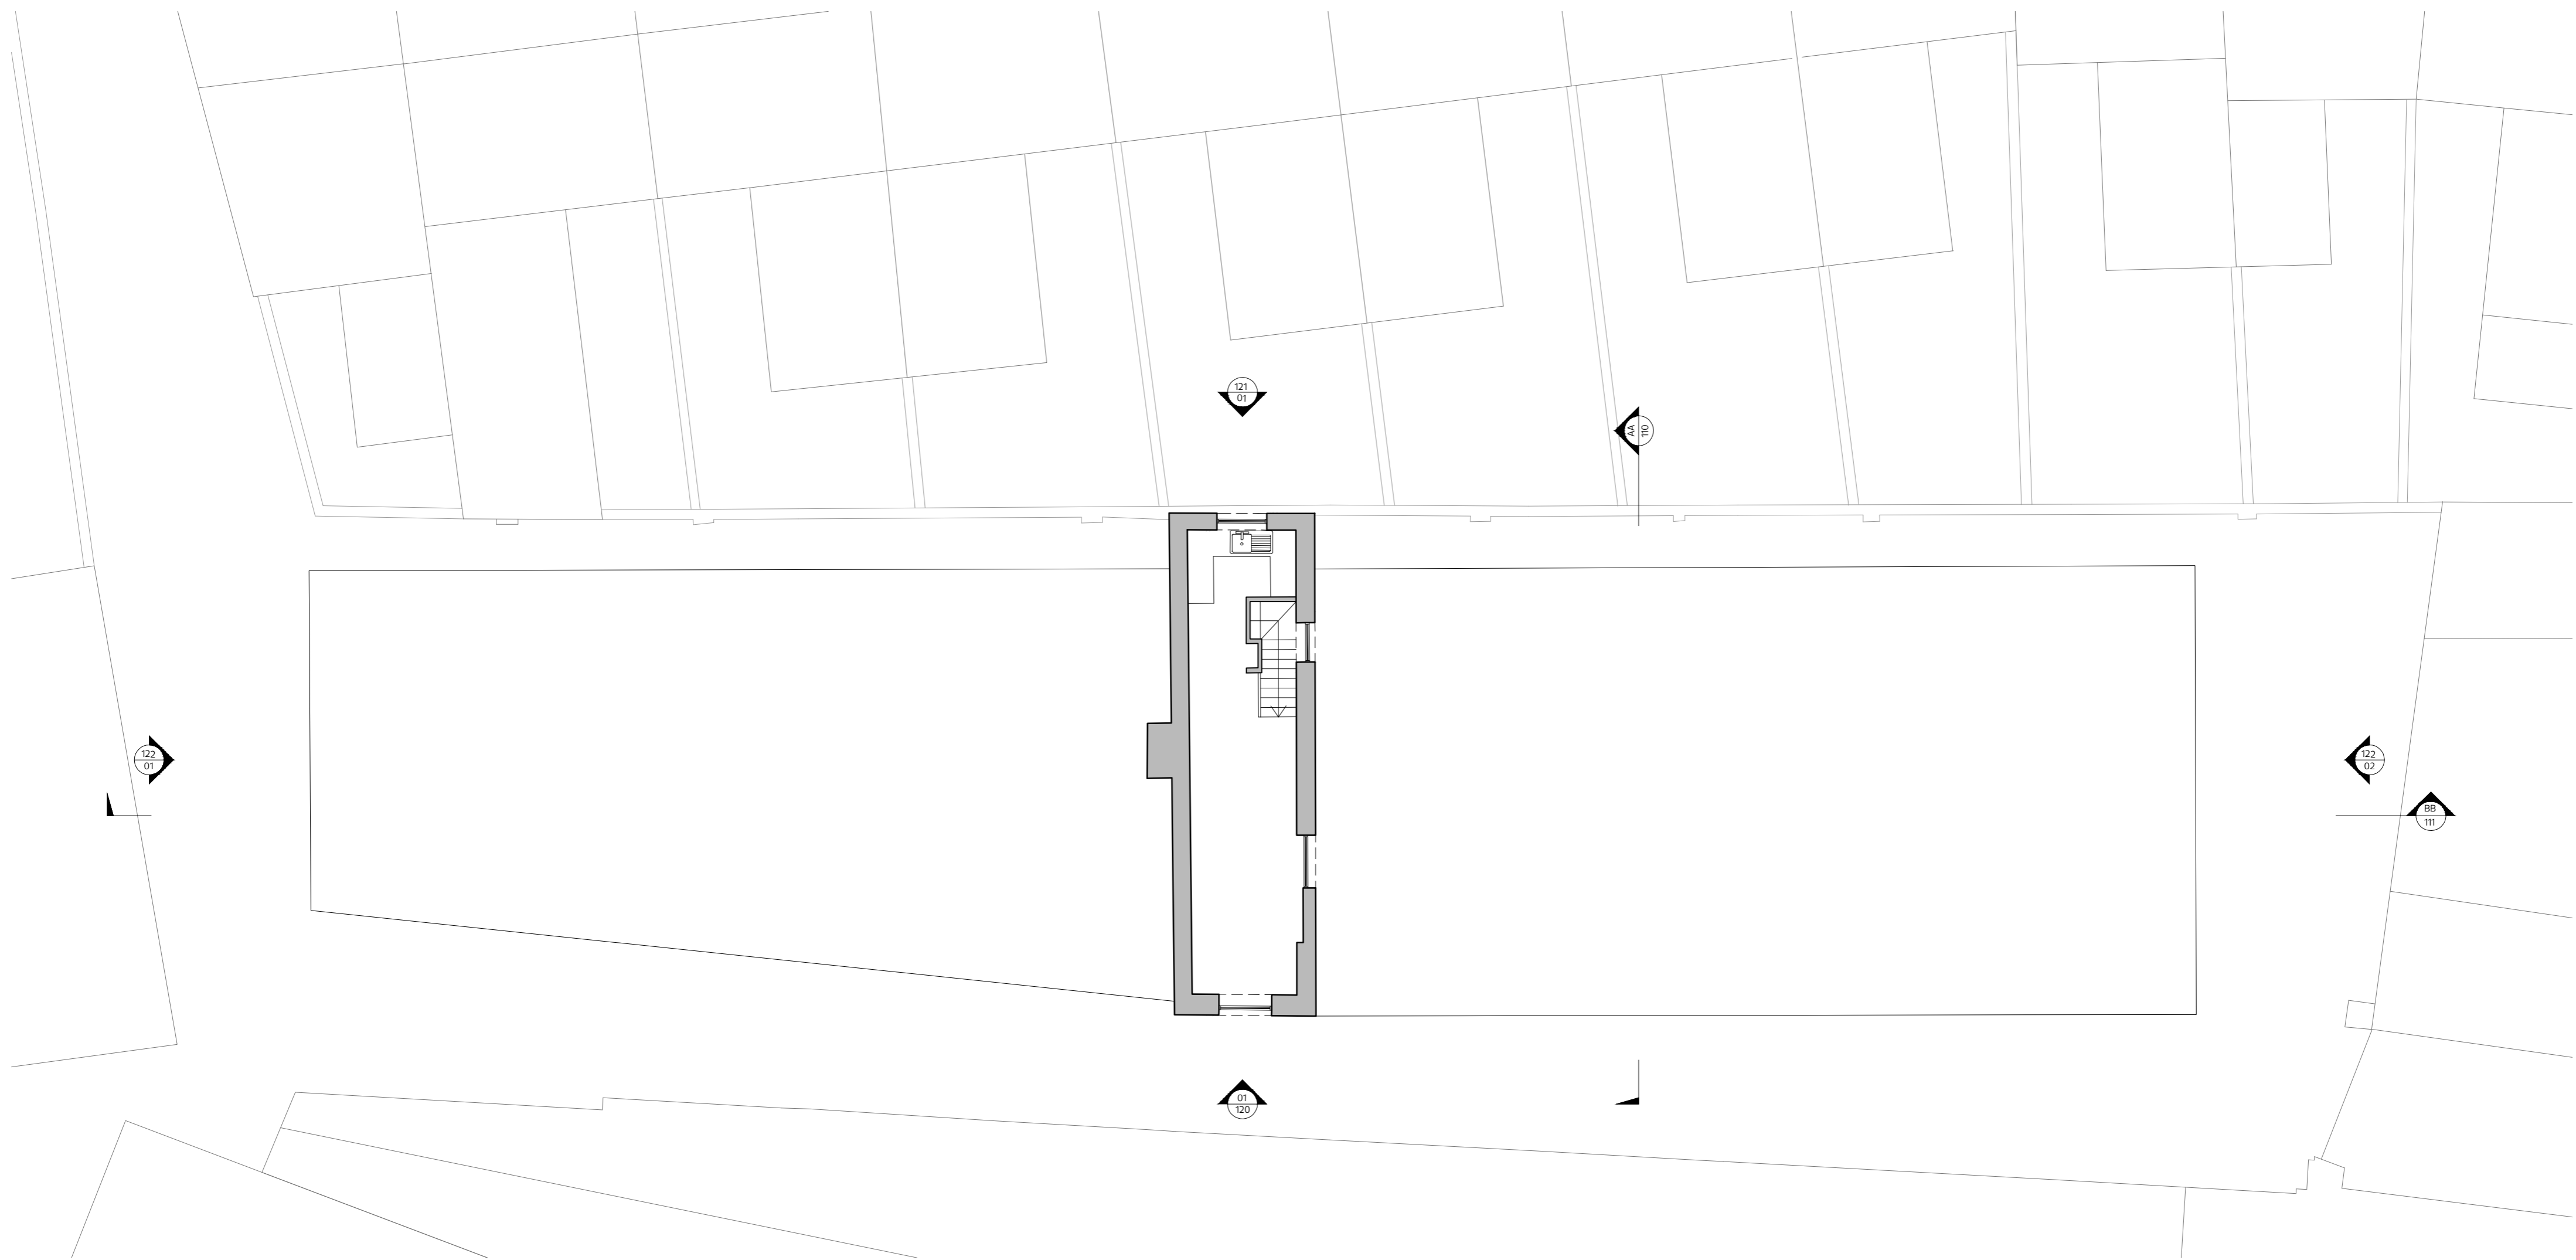

01 FIFTH PLAN

NOT FOR CONSTRUCTION
DO NOT SCALE FROM DRAWING
NOTIFY ARCHITECT IMMEDIATELY
ON DISCOVERY OF DISCREPANCIES

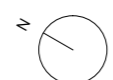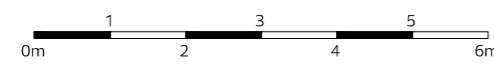

P1	22-12-14	issued for Planning
Rev	Date	Description

Status: **PLANNING**

Revision: **P1**

 Coffey Architects
11-12 Great Sutton Street
London, EC1V 0BX
Tel - 020 75492141
www.coffeyarchitects.com

Project No: **799**
Project Name: **Imperial Works**



Drawing Name:
Existing Fifth Floor Plan

Scale: **1:100@A2**
Date: **22/12/2014**
Drawing No: **799_106**



01 ROOF PLAN

NOT FOR CONSTRUCTION
DO NOT SCALE FROM DRAWING
NOTIFY ARCHITECT IMMEDIATELY
ON DISCOVERY OF DISCREPANCIES

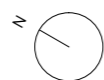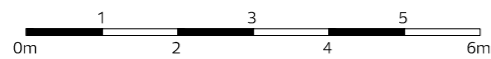

P1	22-12-14	issued for Planning
Rev	Date	Description


Status:	PLANNING
Revision:	P1

 Coffey Architects
11-12 Great Sutton Street
London, EC1V 0BX
Tel - 020 75492141
www.coffeyarchitects.com

Project No: **799**
Project Name: **Imperial Works**


Drawing Name:
Existing Roof Plan

Scale:	1:100@A2
Date:	22/12/2014
Drawing No:	799_107

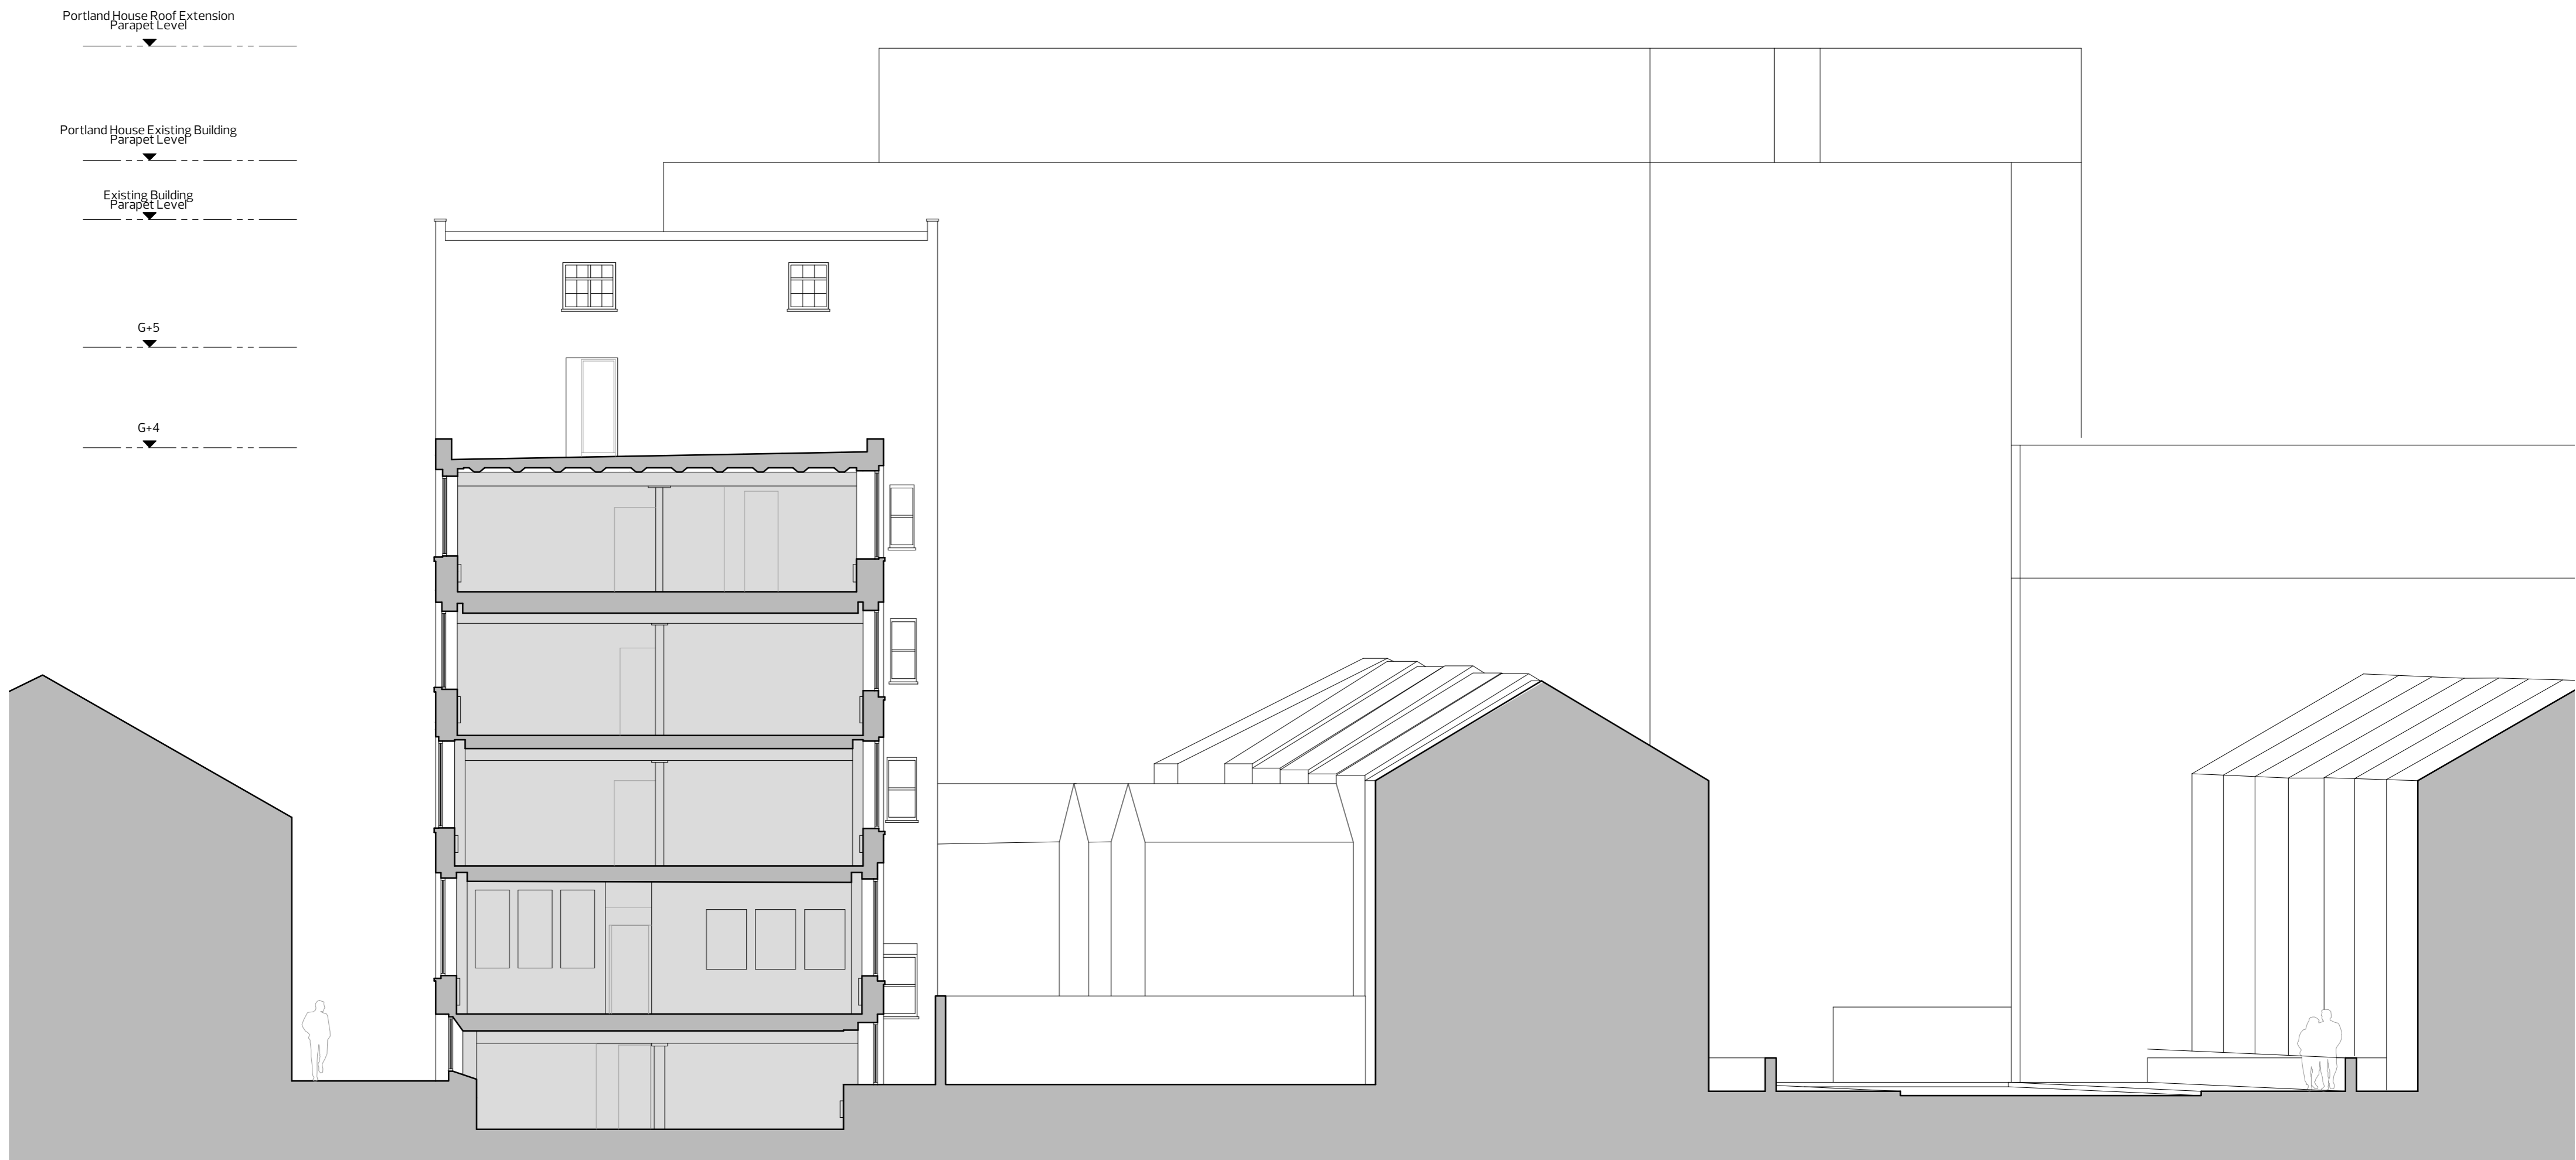

01 SECTION AA

NOT FOR CONSTRUCTION
DO NOT SCALE FROM DRAWING
NOTIFY ARCHITECT IMMEDIATELY
ON DISCOVERY OF DISCREPANCIES

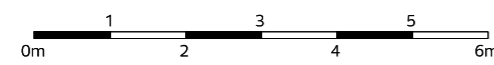

Rev	Date	Description
P1	22-12-14	issued for Planning

Status: **PLANNING**

Revision: **P1**

Coffey Architects
11-12 Great Sutton Street
London, EC1V 0BX
Tel - 020 75492141
www.coffeyarchitects.com


Project No: **799**
Project Name: **Imperial Works**

Drawing Name: **Existing Section AA**

Scale: **1:100@A2**


Date: **22/12/2014**

Drawing No: **799_110**

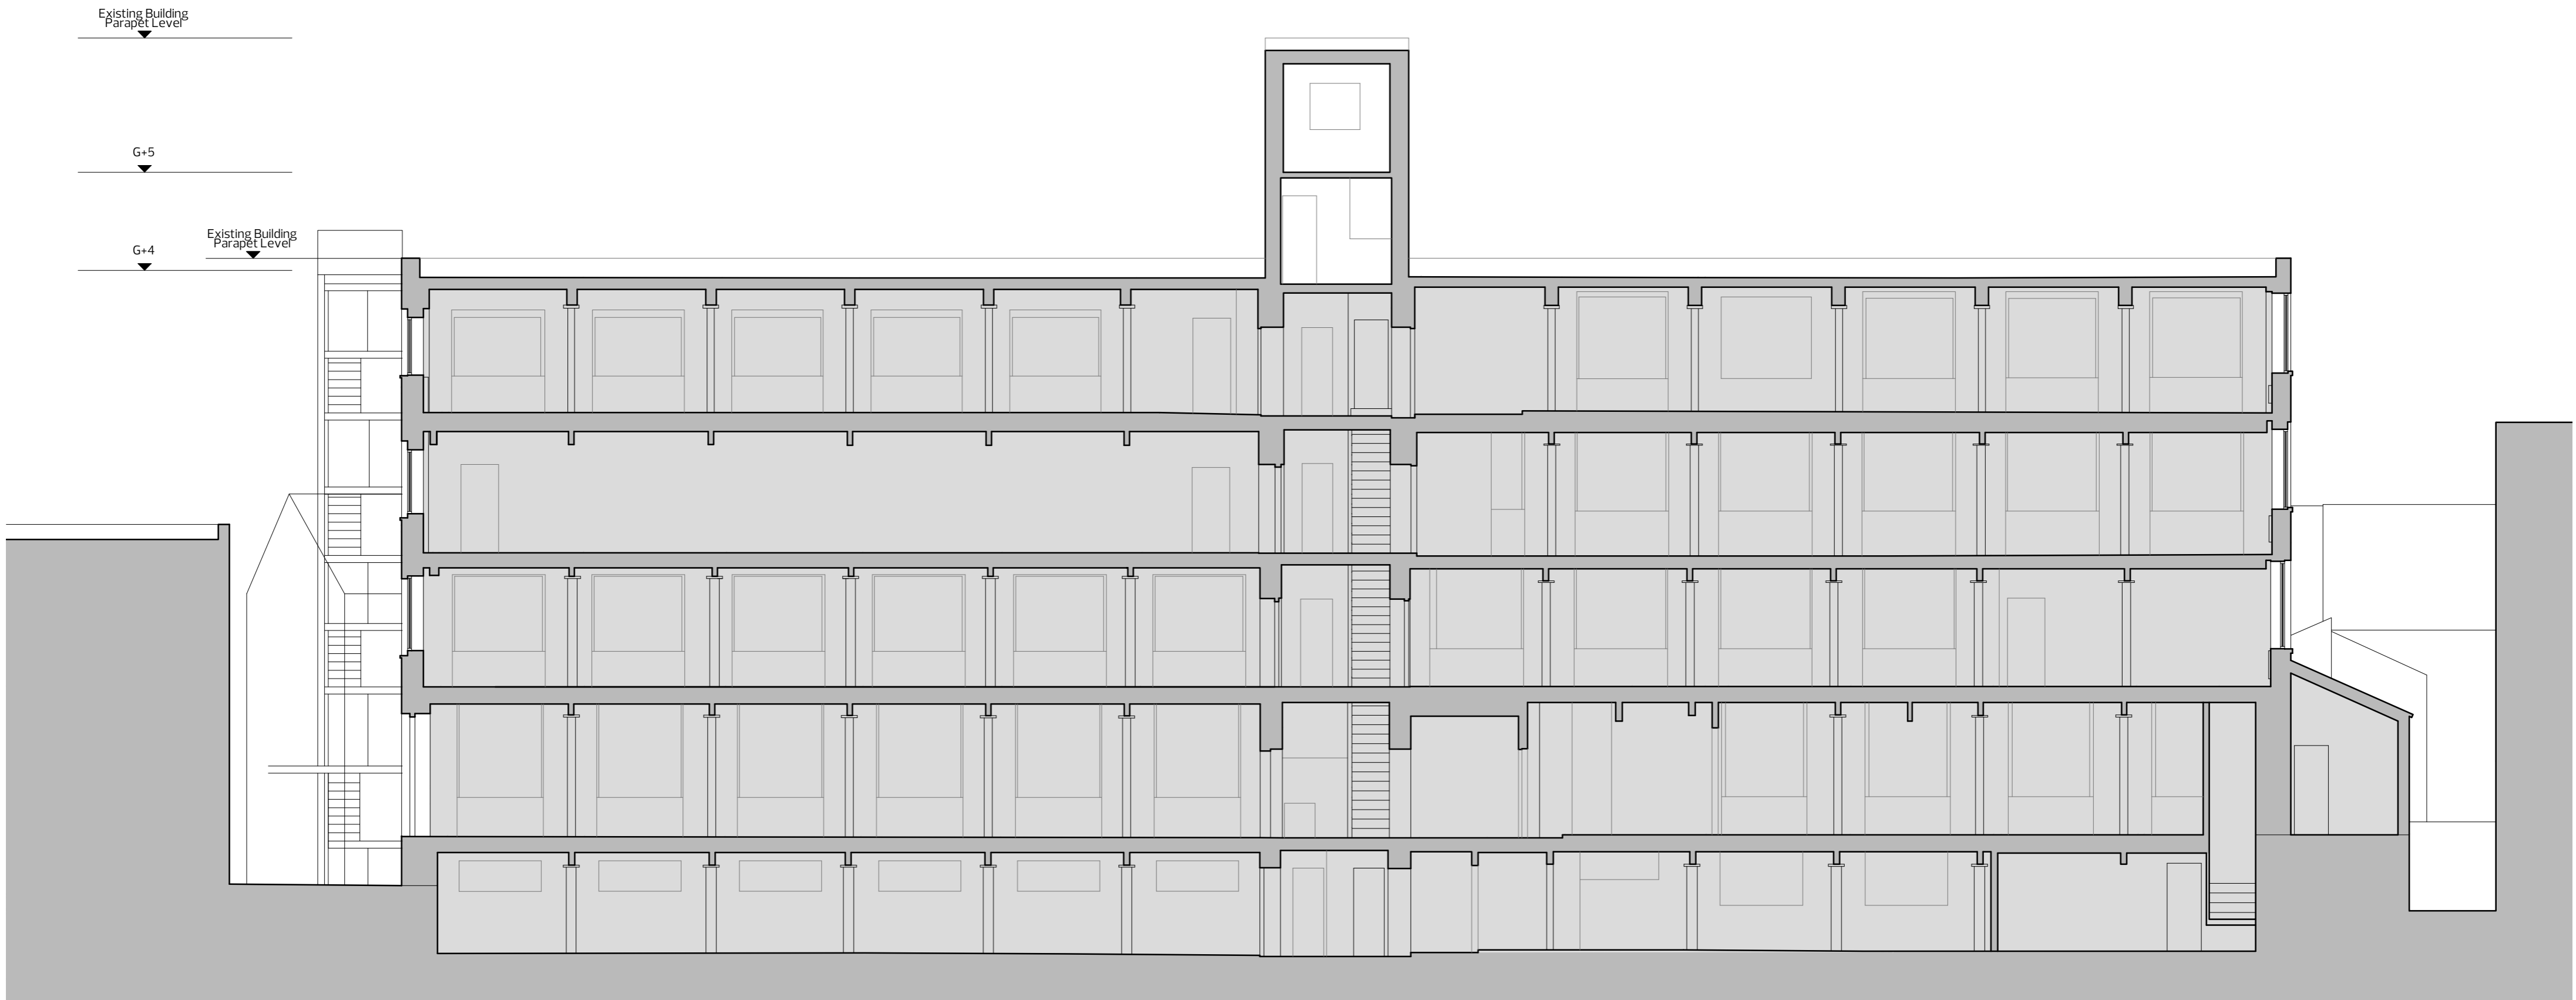

01 SECTION BB

NOT FOR CONSTRUCTION
DO NOT SCALE FROM DRAWING
NOTIFY ARCHITECT IMMEDIATELY
ON DISCOVERY OF DISCREPANCIES

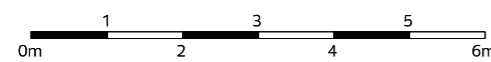

P1	22-12-14	issued for Planning
Rev	Date	Description

Status: **PLANNING**


Revision: **P1**

 Coffey Architects
11-12 Great Sutton Street
London, EC1V 0BX
Tel - 020 75492141
www.coffeyarchitects.com

Project No: **799**
Project Name: **Imperial Works**

Drawing Name: **Existing Section BB**

Scale: **1:100@A2**
Date: **22/12/2014**
Drawing No: **799_111**

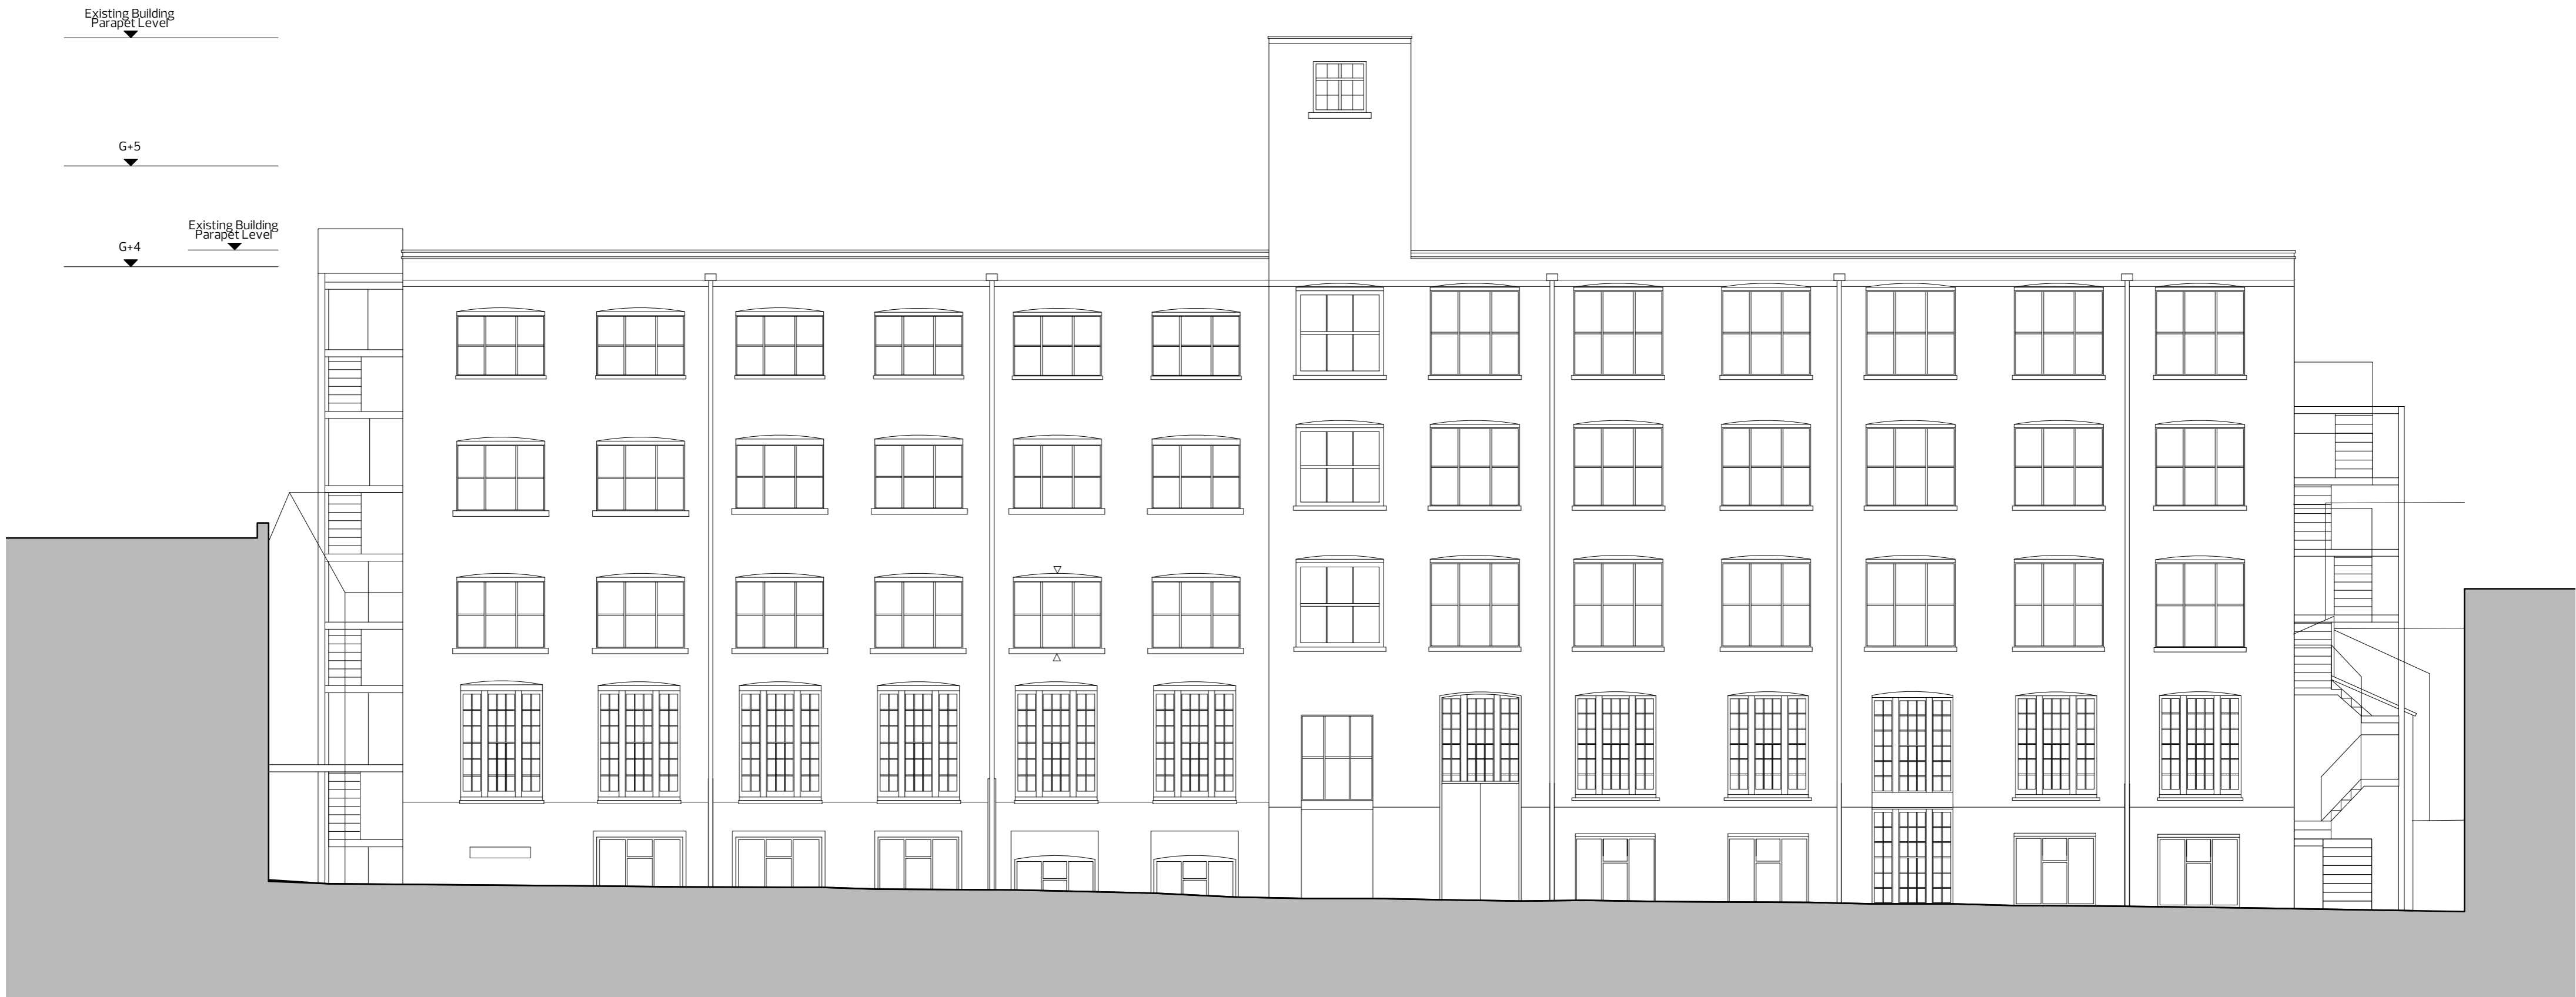


01 ELEVATION 01

<p>NOT FOR CONSTRUCTION DO NOT SCALE FROM DRAWING NOTIFY ARCHITECT IMMEDIATELY ON DISCOVERY OF DISCREPANCIES</p>		<table border="1"> <tr> <td>P1</td> <td>22-12-14</td> <td>issued for Planning</td> </tr> <tr> <td> </td> <td> </td> <td> </td> </tr> <tr> <td> </td> <td> </td> <td> </td> </tr> <tr> <td>Rev</td> <td>Date</td> <td>Description</td> </tr> </table>	P1	22-12-14	issued for Planning							Rev	Date	Description	<p>Status: PLANNING</p>	<p>Coffey Architects 11-12 Great Sutton Street London, EC1V 0BX Tel - 020 75492141 www.coffeyarchitects.com</p>	<p>Project No: 799 Project Name: Imperial Works</p>	<p>Drawing Name: Existing Elevation 01</p>	<p>Scale: 1:100@A2</p>
		P1	22-12-14	issued for Planning															
Rev	Date	Description																	
<p>Revision: P1</p>	<p>Date: 22/12/2014</p>																		
<p>Drawing No: 799_120</p>																			



01 ELEVATION 02

NOT FOR CONSTRUCTION
DO NOT SCALE FROM DRAWING
NOTIFY ARCHITECT IMMEDIATELY
ON DISCOVERY OF DISCREPANCIES

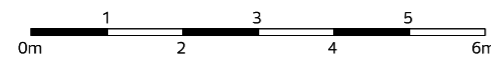

P1	22-12-14	issued for Planning
Rev	Date	Description

Status: **PLANNING**


Revision: **P1**

 Coffey Architects
11-12 Great Sutton Street
London, EC1V 0BX
Tel - 020 75492141
www.coffeyarchitects.com

Project No: **799**
Project Name: **Imperial Works**

Drawing Name: **Existing Elevation 02**

Scale: **1:100@A2**
Date: **22/12/2014**
Drawing No: **799_121**

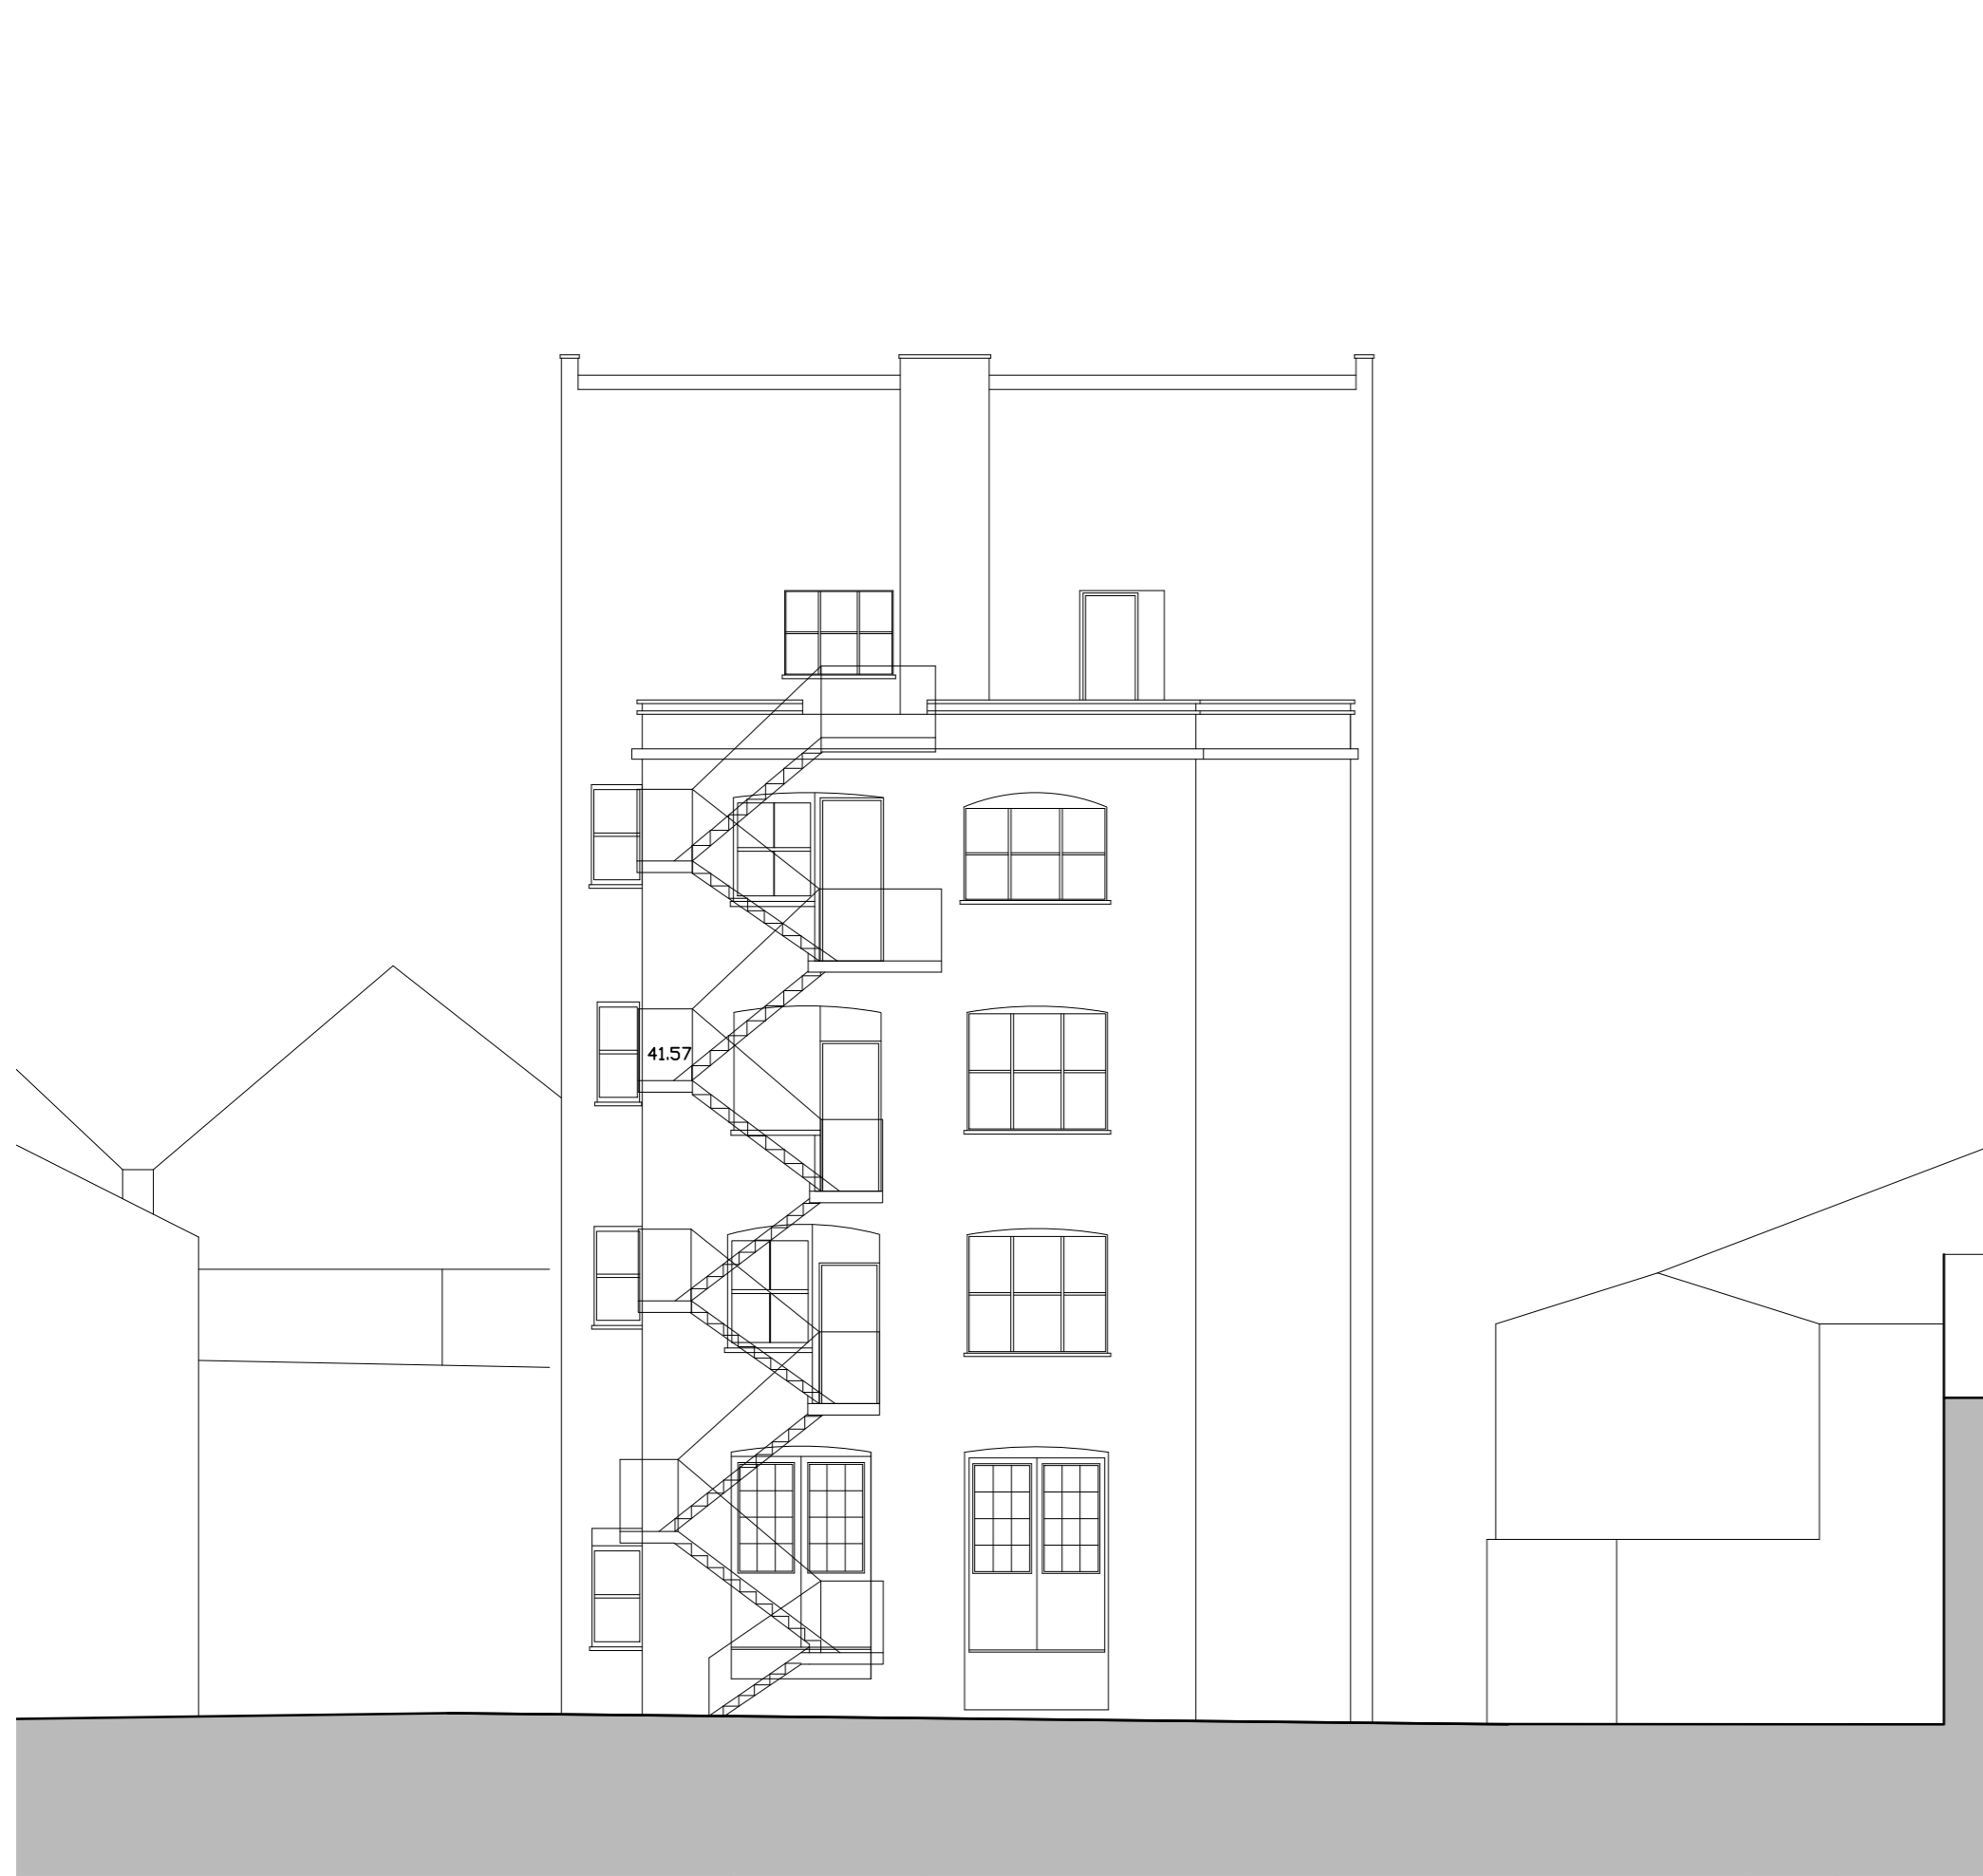


01 ELEVATION 03



02 ELEVATION 04

NOT FOR CONSTRUCTION
DO NOT SCALE FROM DRAWING
NOTIFY ARCHITECT IMMEDIATELY
ON DISCOVERY OF DISCREPANCIES

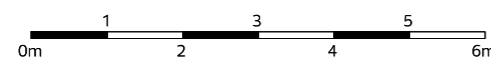

P1	22-12-14	issued for Planning
Rev	Date	Description

Status: **PLANNING**

Revision: **P1**




Coffey Architects
11-12 Great Sutton Street
London, EC1V 0BX
Tel - 020 75492141
www.coffeyarchitects.com

Project No: **799**
Project Name: **Imperial Works**



Drawing Name:
Existing Elevations 03 & 04

Scale: **1:100@A2**
Date: **22/12/2014**
Drawing No: **799_122**

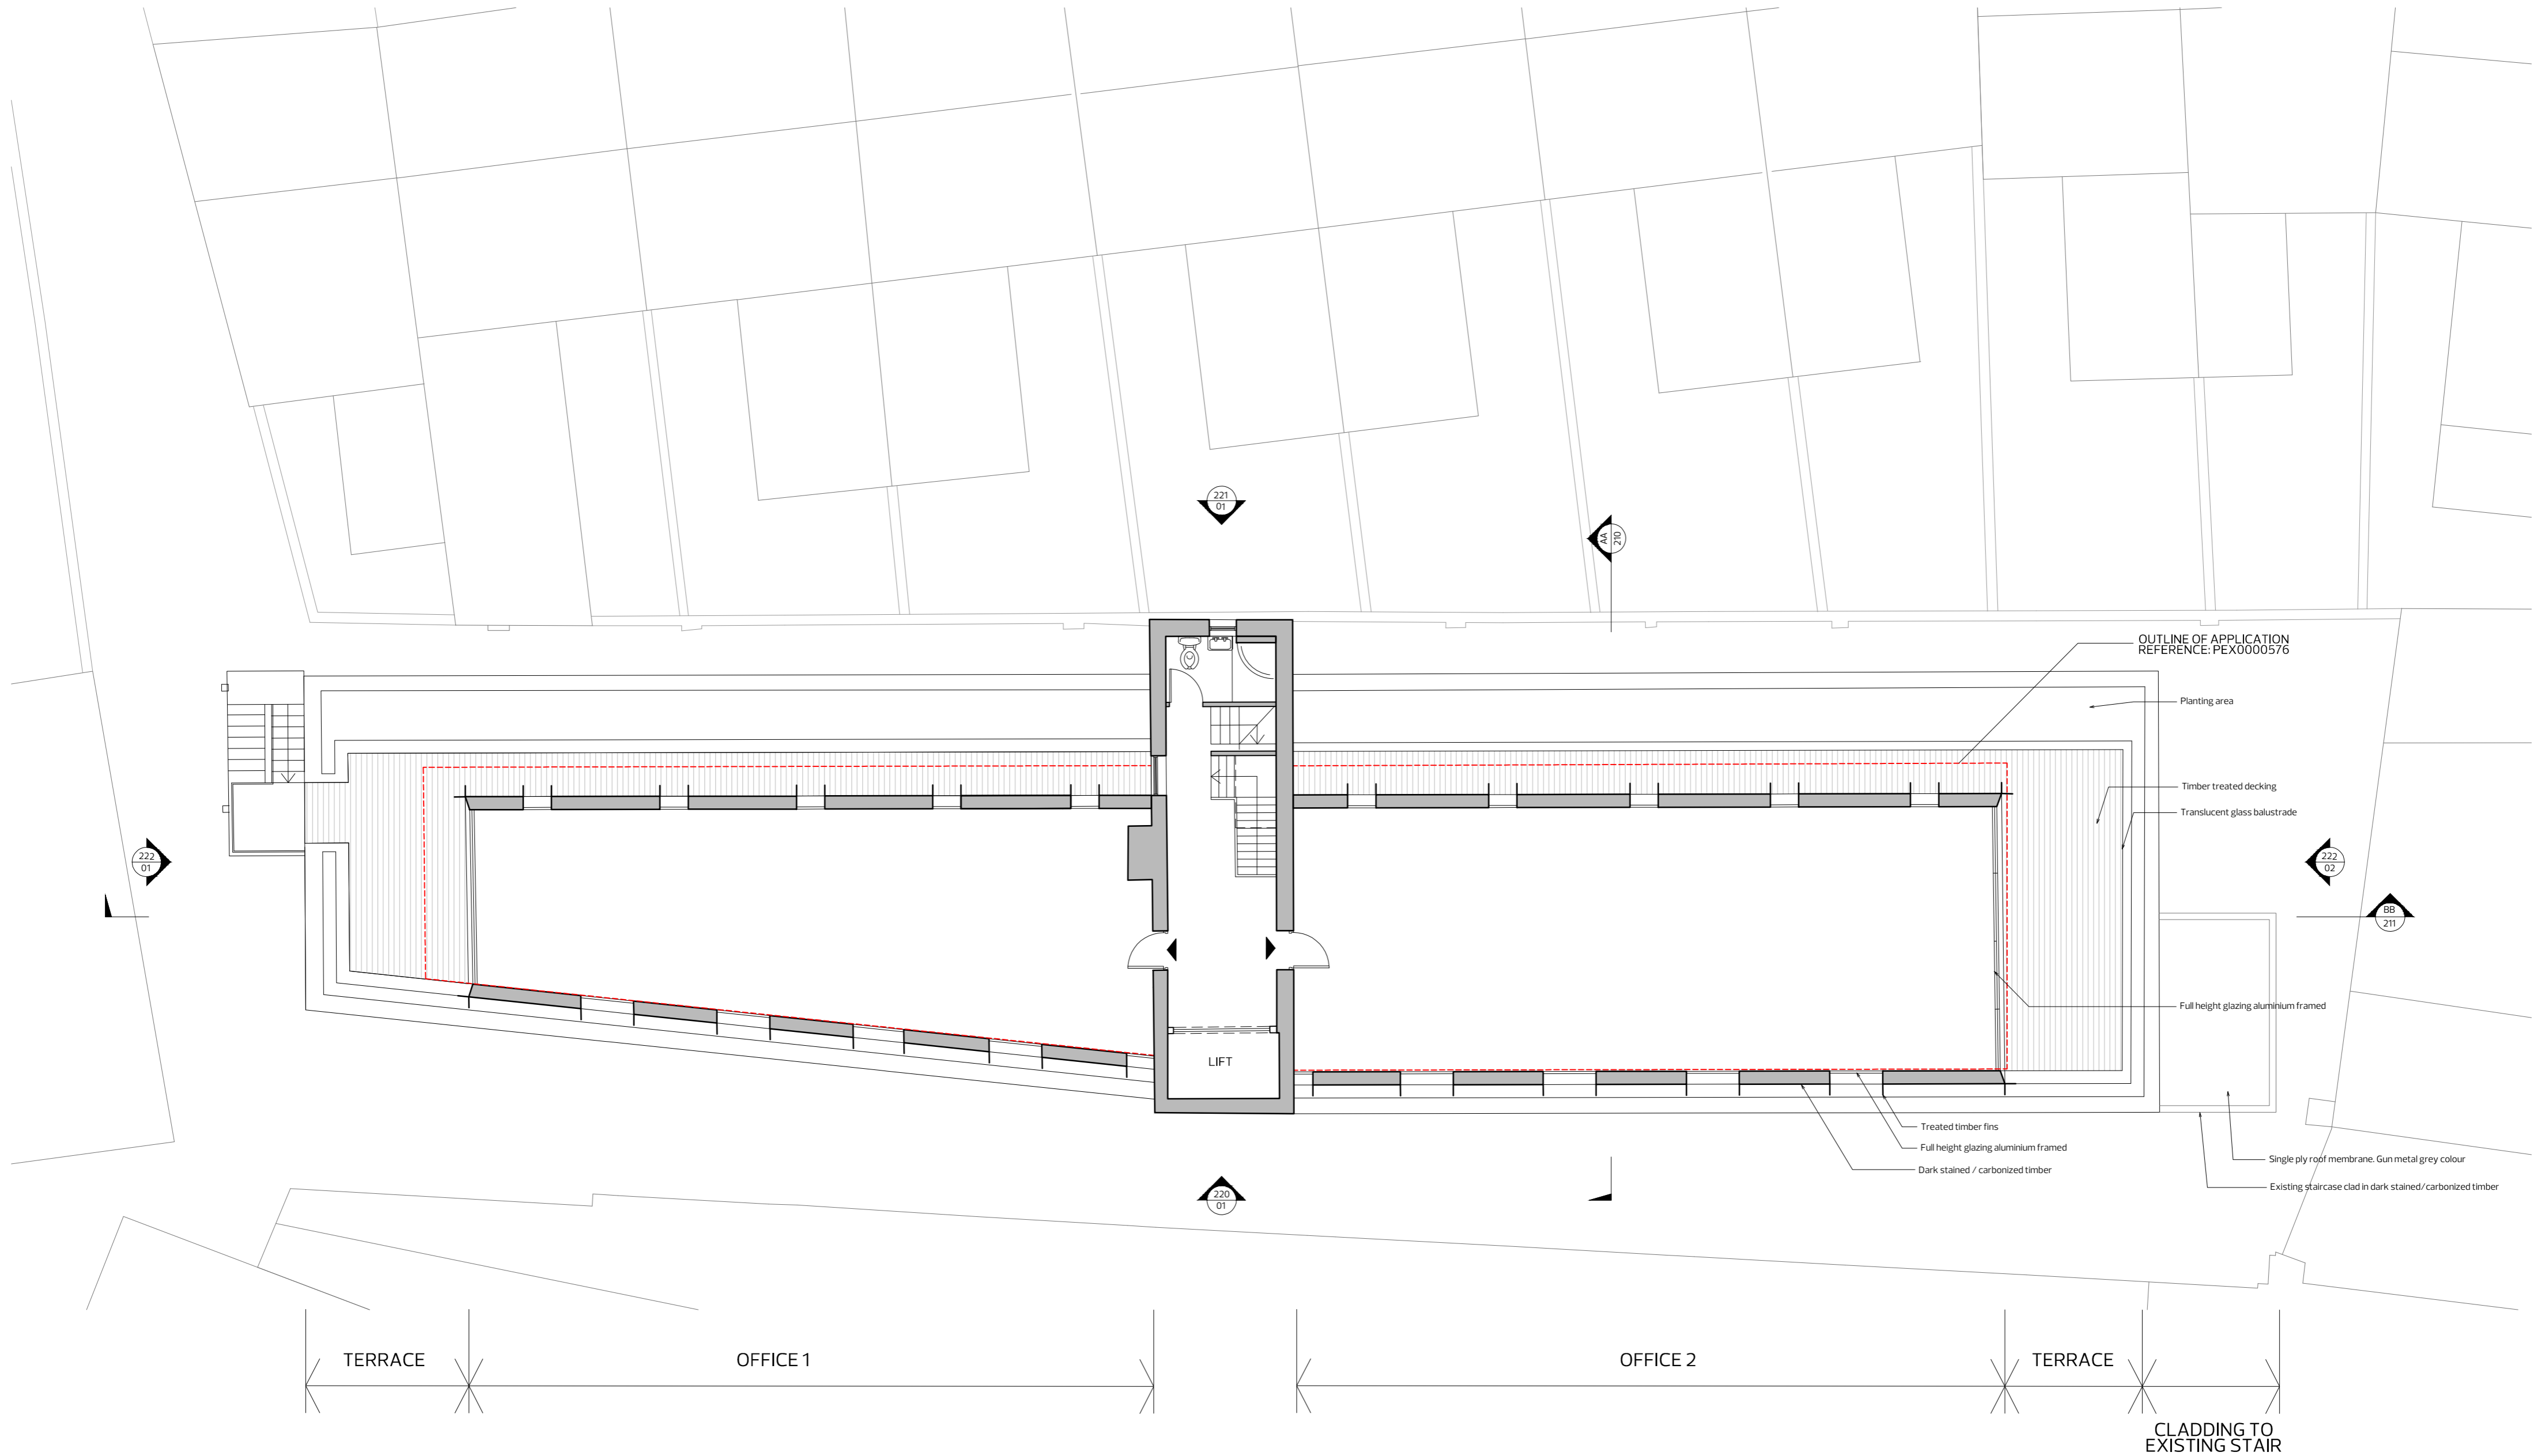

01 FOURTH FLOOR

NOT FOR CONSTRUCTION
DO NOT SCALE FROM DRAWING
NOTIFY ARCHITECT IMMEDIATELY
ON DISCOVERY OF DISCREPANCIES

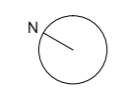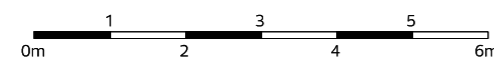

P1	22-12-14	issued for Planning
Rev	Date	Description

Status: **PLANNING**

Revision: **P1**

Coffey Architects
11-12 Great Sutton Street
London, EC1V 0BX
Tel - 020 75492141
www.coffeyarchitects.com


Project No: **799**
Project Name: **Imperial Works**

Drawing Name:
Proposed Fourth Floor

Scale: **1:100@A2**


Date: **22/12/2014**

Drawing No: **799_205**

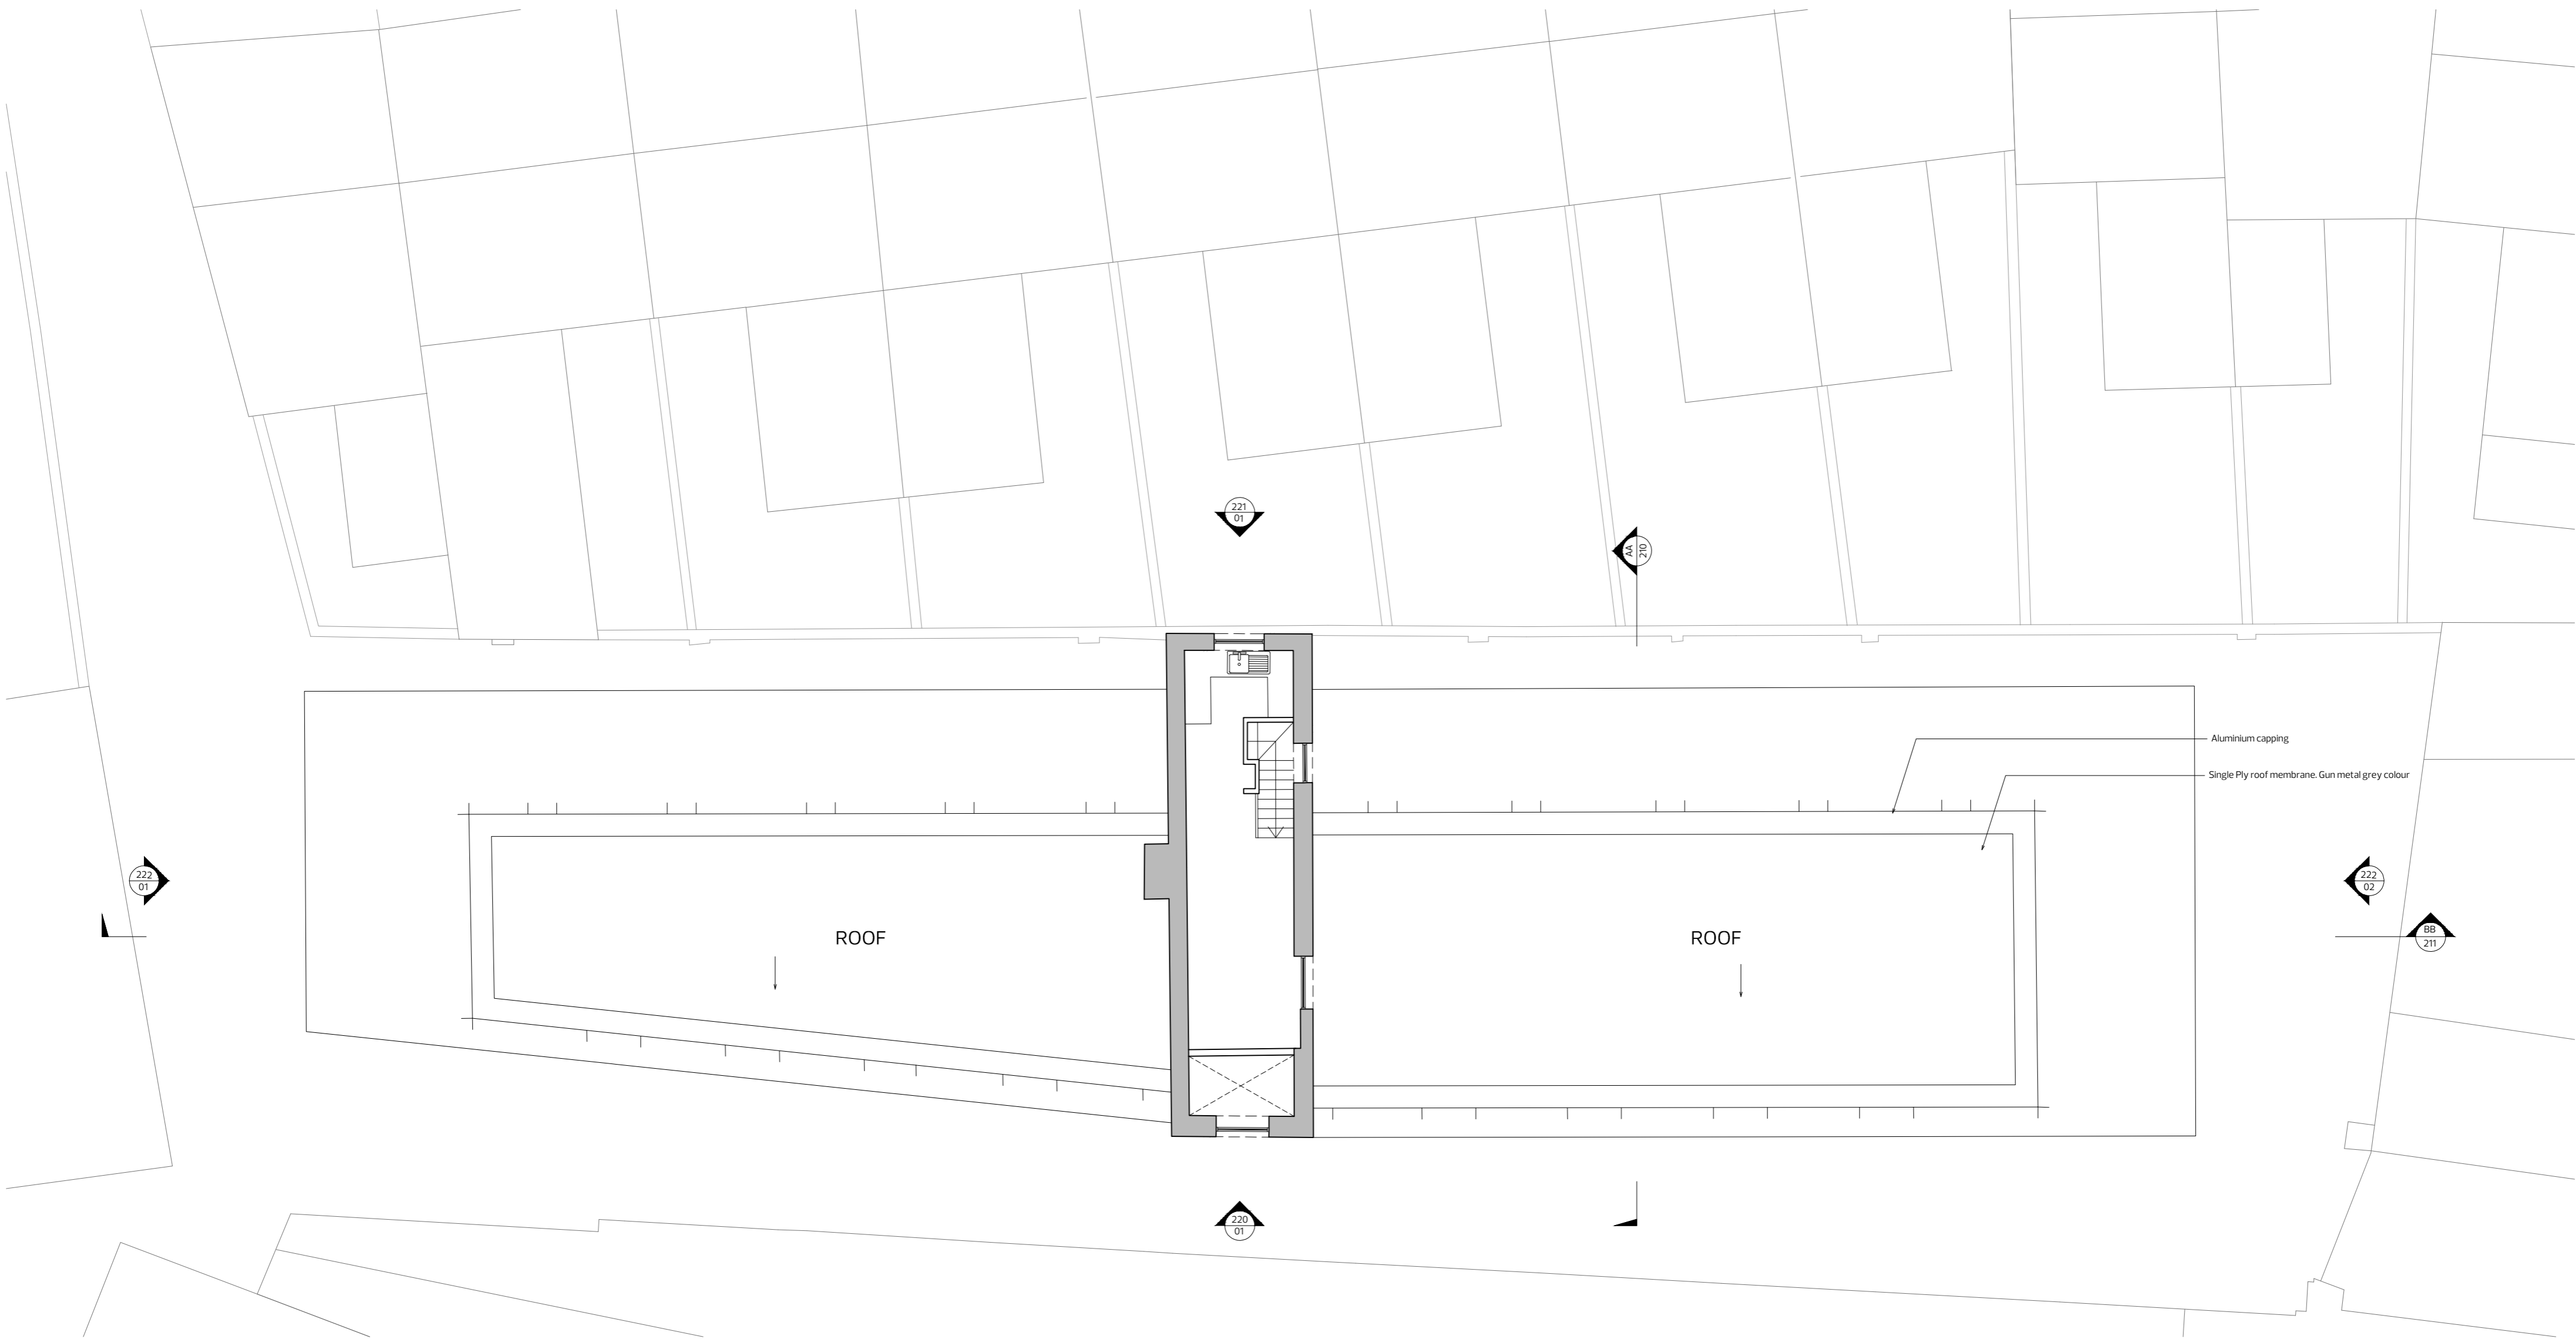

01 FIFTH FLOOR

NOT FOR CONSTRUCTION
DO NOT SCALE FROM DRAWING
NOTIFY ARCHITECT IMMEDIATELY
ON DISCOVERY OF DISCREPANCIES

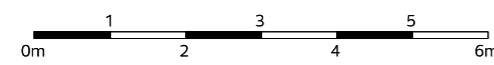

P1	22-12-14	issued for Planning
Rev	Date	Description

Status: **PLANNING**


Revision: **P1**

 Coffey Architects
11-12 Great Sutton Street
London, EC1V 0BX
Tel - 020 75492141
www.coffeyarchitects.com

Project No: **799**
Project Name: **Imperial Works**


Drawing Name: **Proposed Fifth Floor**

Scale: **1:100@A2**
Date: **22/12/2014**
Drawing No: **799_206**

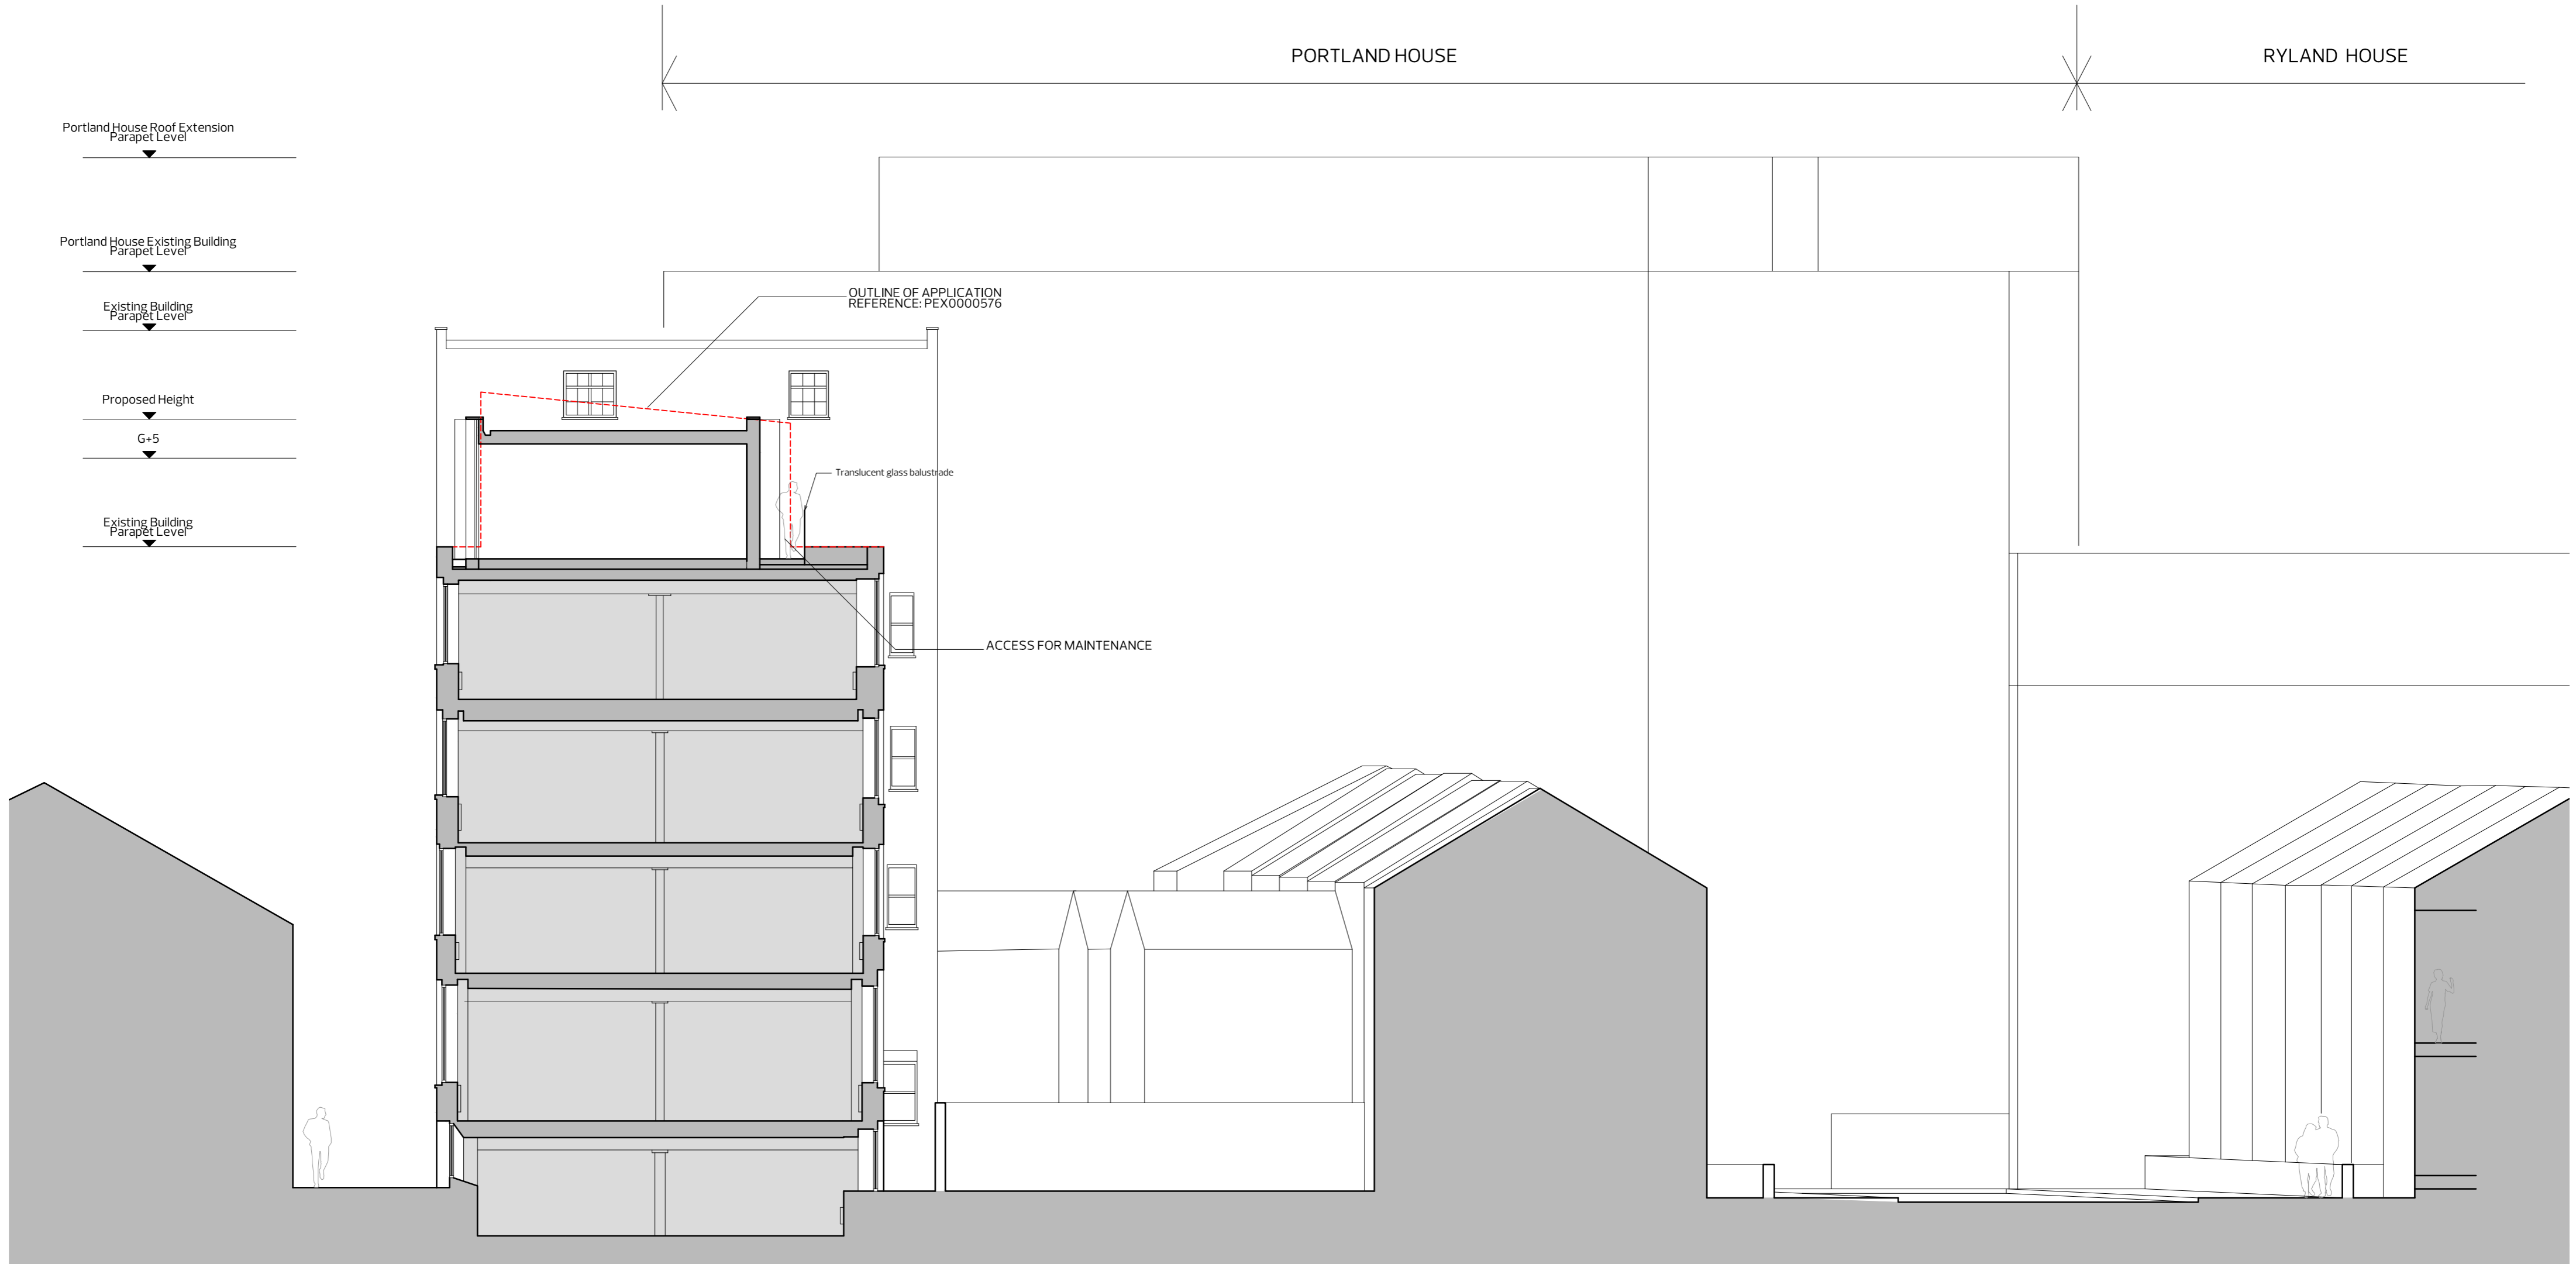

01 SECTION AA

NOT FOR CONSTRUCTION
DO NOT SCALE FROM DRAWING
NOTIFY ARCHITECT IMMEDIATELY
ON DISCOVERY OF DISCREPANCIES

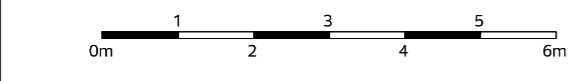

Rev	Date	Description
P1	22-12-14	issued for Planning

Status: **PLANNING**


Revision: **P1**

Coffey Architects
11-12 Great Sutton Street
London, EC1V 0BX
Tel - 020 75492141
www.coffeyarchitects.com

Project No: **799**
Project Name: **Imperial Works**


Drawing Name:
Proposed Section AA

Scale: **1:100@A2**
Date: **22/12/2014**
Drawing No: **799_210**

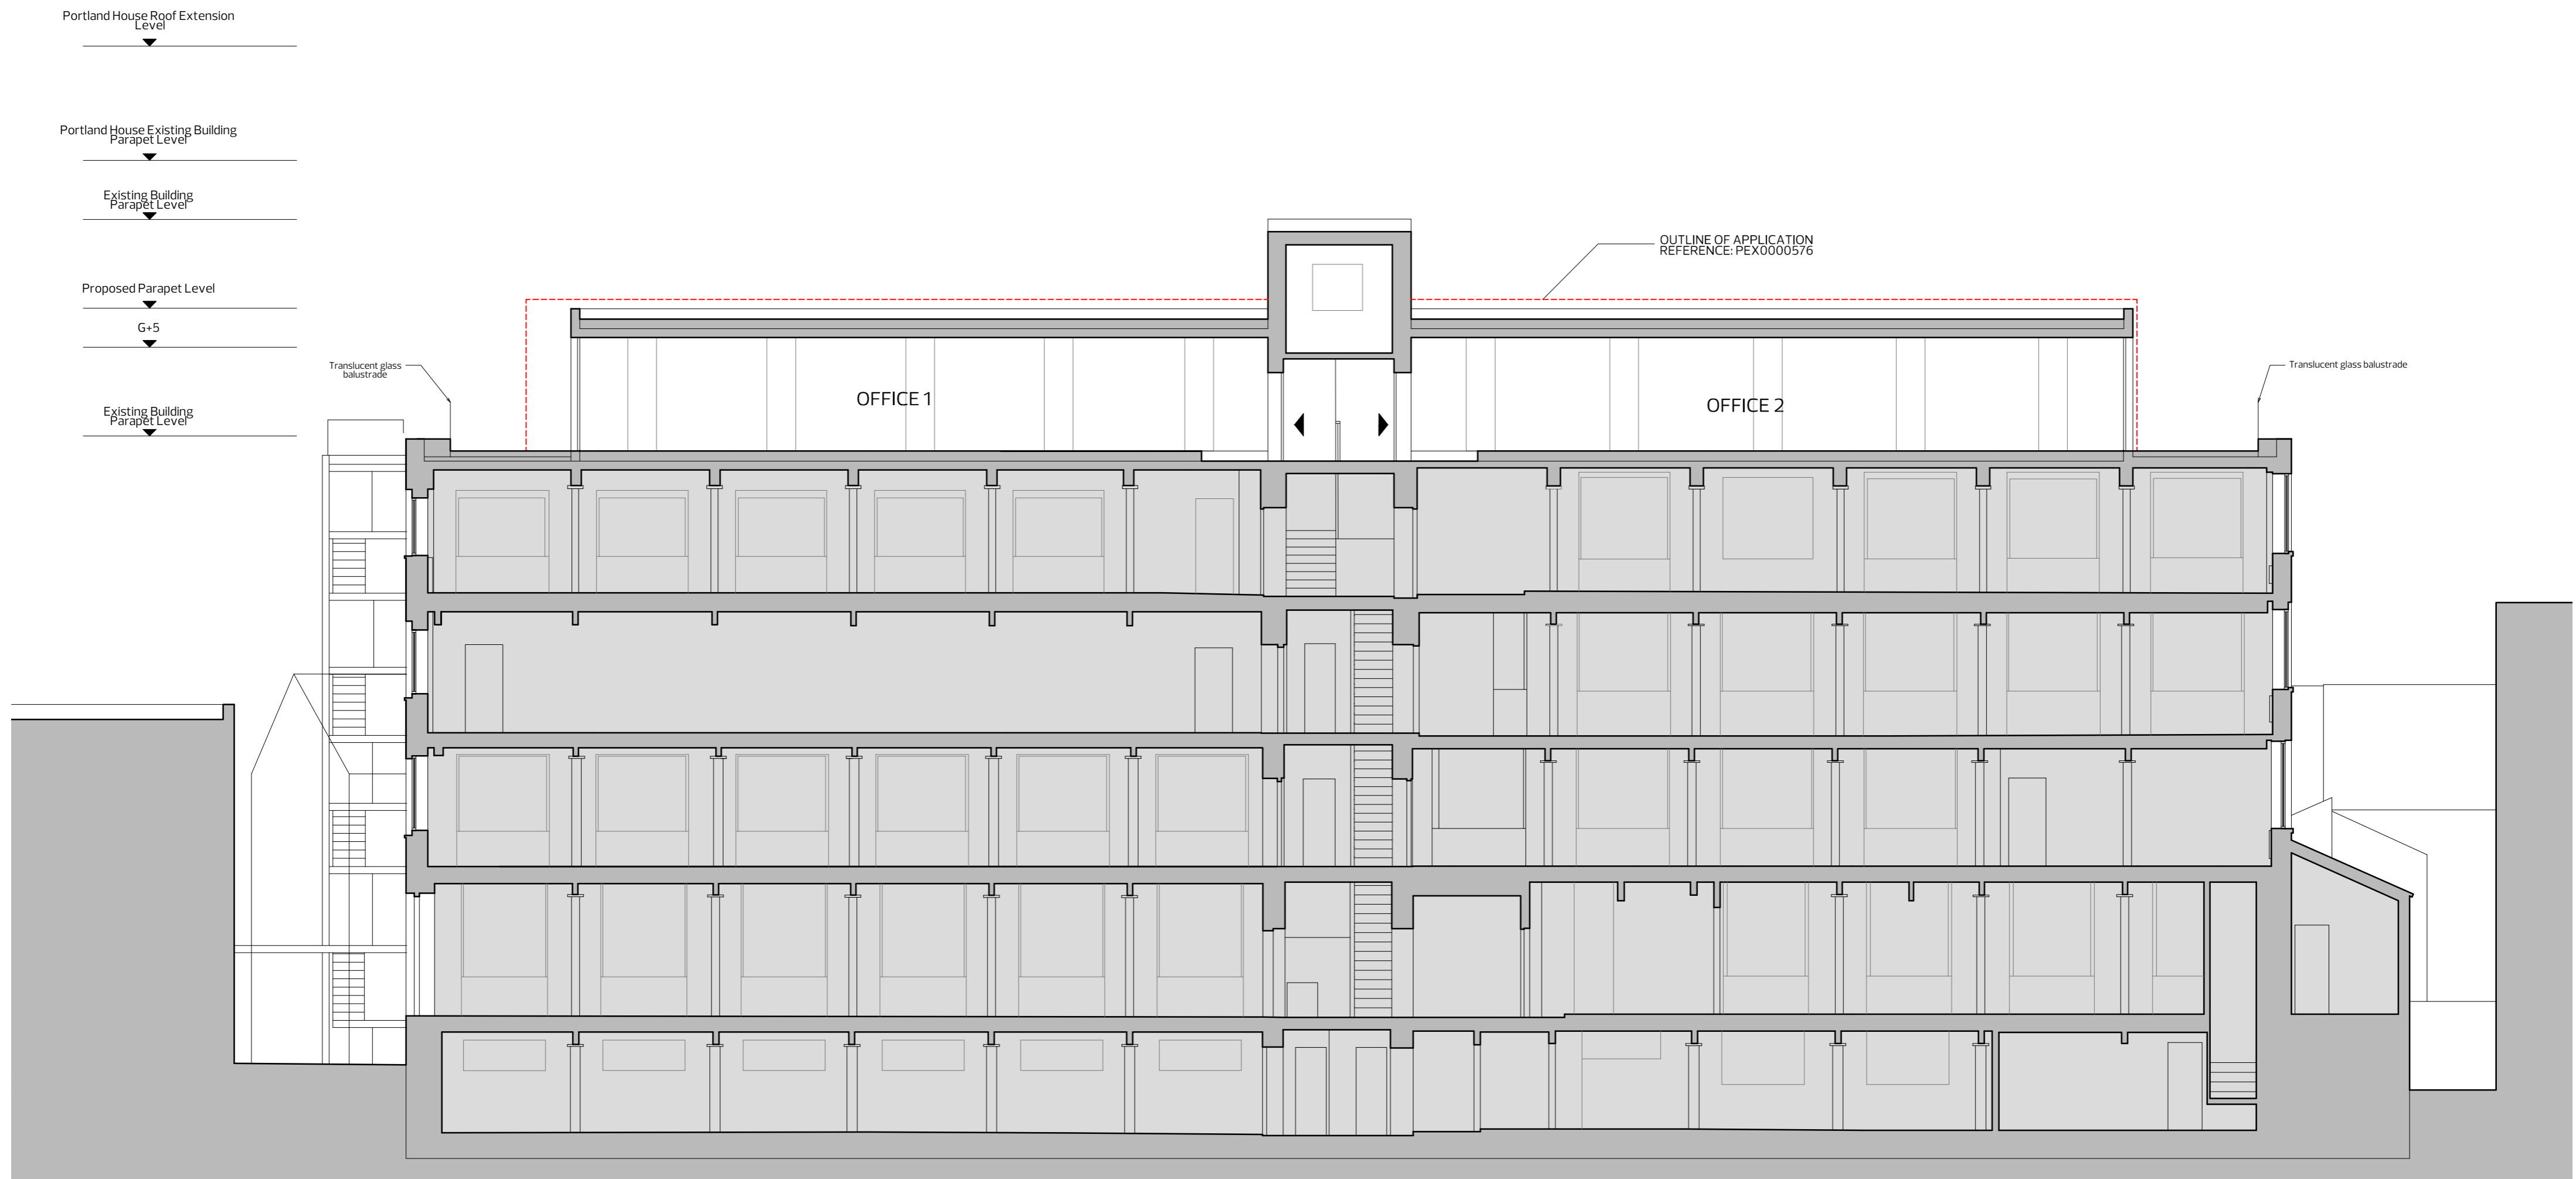

01 SECTION BB

NOT FOR CONSTRUCTION
DO NOT SCALE FROM DRAWING
NOTIFY ARCHITECT IMMEDIATELY
ON DISCOVERY OF DISCREPANCIES

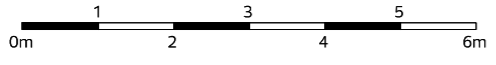

P1	22-12-14	issued for Planning
Rev	Date	Description

Status: **PLANNING**

Revision: **P1**

Coffey Architects
11-12 Great Sutton Street
London, EC1V 0BX
Tel - 020 75492141
www.coffeyarchitects.com

Project No: **799**
Project Name: **Imperial Works**

Drawing Name: **Proposed Section BB**

Scale: **1:100@A2**
Date: **22/12/2014**
Drawing No: **799_211**



- 01 FULL HEIGHT GLAZING ALUMINIUM FRAMED
- 02 DARK STAINED / CARBONIZED TIMBER
- 03 TREATED TIMBER FINIS
- 04 EXISTING STAIRCASE CLAD IN DARK STAINED/CARBONIZED TIMBER
- 05 EXISTING LONDON STOCK BRICK

01 ELEVATION 01


<p>NOT FOR CONSTRUCTION DO NOT SCALE FROM DRAWING NOTIFY ARCHITECT IMMEDIATELY ON DISCOVERY OF DISCREPANCIES</p>		<table border="1" style="width: 100%; border-collapse: collapse;"> <tr> <td style="width: 5%;">P1</td> <td style="width: 10%;">22-12-14</td> <td style="width: 85%;">issued for Planning</td> </tr> <tr> <td> </td> <td> </td> <td> </td> </tr> <tr> <td> </td> <td> </td> <td> </td> </tr> <tr> <td> </td> <td> </td> <td> </td> </tr> <tr> <td>Rev</td> <td>Date</td> <td>Description</td> </tr> </table>	P1	22-12-14	issued for Planning										Rev	Date	Description	<p>Status: PLANNING</p> <p>Revision: P1</p>	<p>Coffey Architects 11-12 Great Sutton Street London, EC1V 0BX Tel - 020 75492141 www.coffeyarchitects.com</p>	<p>Project No: 799</p> <p>Project Name: Imperial Works</p>	<p>Drawing Name:</p> <p>Proposed Elevation 01</p>	<p>Scale: 1:100@A2</p> <p>Date: 22/12/2014</p> <p>Drawing No: 799_220</p>
		P1	22-12-14	issued for Planning																		
Rev	Date	Description																				




- 01 FULL HEIGHT GLAZING
- 02 DARK STAINED / CARBONIZED TIMBER
- 03 TREATED TIMBER FINIS
- 04 EXISTING STAIRCASE CLAD IN DARK STAINED/CARBONIZED TIMBER
- 05 EXISTING LONDON STOCK BRICK

01 ELEVATION 02

<p>NOT FOR CONSTRUCTION DO NOT SCALE FROM DRAWING NOTIFY ARCHITECT IMMEDIATELY ON DISCOVERY OF DISCREPANCIES</p>		<table border="1" style="width: 100%; border-collapse: collapse;"> <tr> <td style="width: 5%;">P1</td> <td style="width: 10%;">22-12-14</td> <td style="width: 80%;">issued for Planning</td> </tr> <tr> <td> </td> <td> </td> <td> </td> </tr> <tr> <td> </td> <td> </td> <td> </td> </tr> <tr> <td>Rev</td> <td>Date</td> <td>Description</td> </tr> </table>	P1	22-12-14	issued for Planning							Rev	Date	Description	<p>Status: PLANNING</p> <p>Revision: P1</p>	<p>Coffey Architects 11-12 Great Sutton Street London, EC1V 0BX Tel - 020 75492141 www.coffeyarchitects.com</p>	<p>Project No: 799 Project Name: Imperial Works</p>	<p>Drawing Name: Proposed Elevation 02</p>	<p>Scale: 1:100@A2 Date: 22/12/2014 Drawing No: 799_221</p>
		P1	22-12-14	issued for Planning															
Rev	Date	Description																	
<p>NOT FOR CONSTRUCTION DO NOT SCALE FROM DRAWING NOTIFY ARCHITECT IMMEDIATELY ON DISCOVERY OF DISCREPANCIES</p>																			

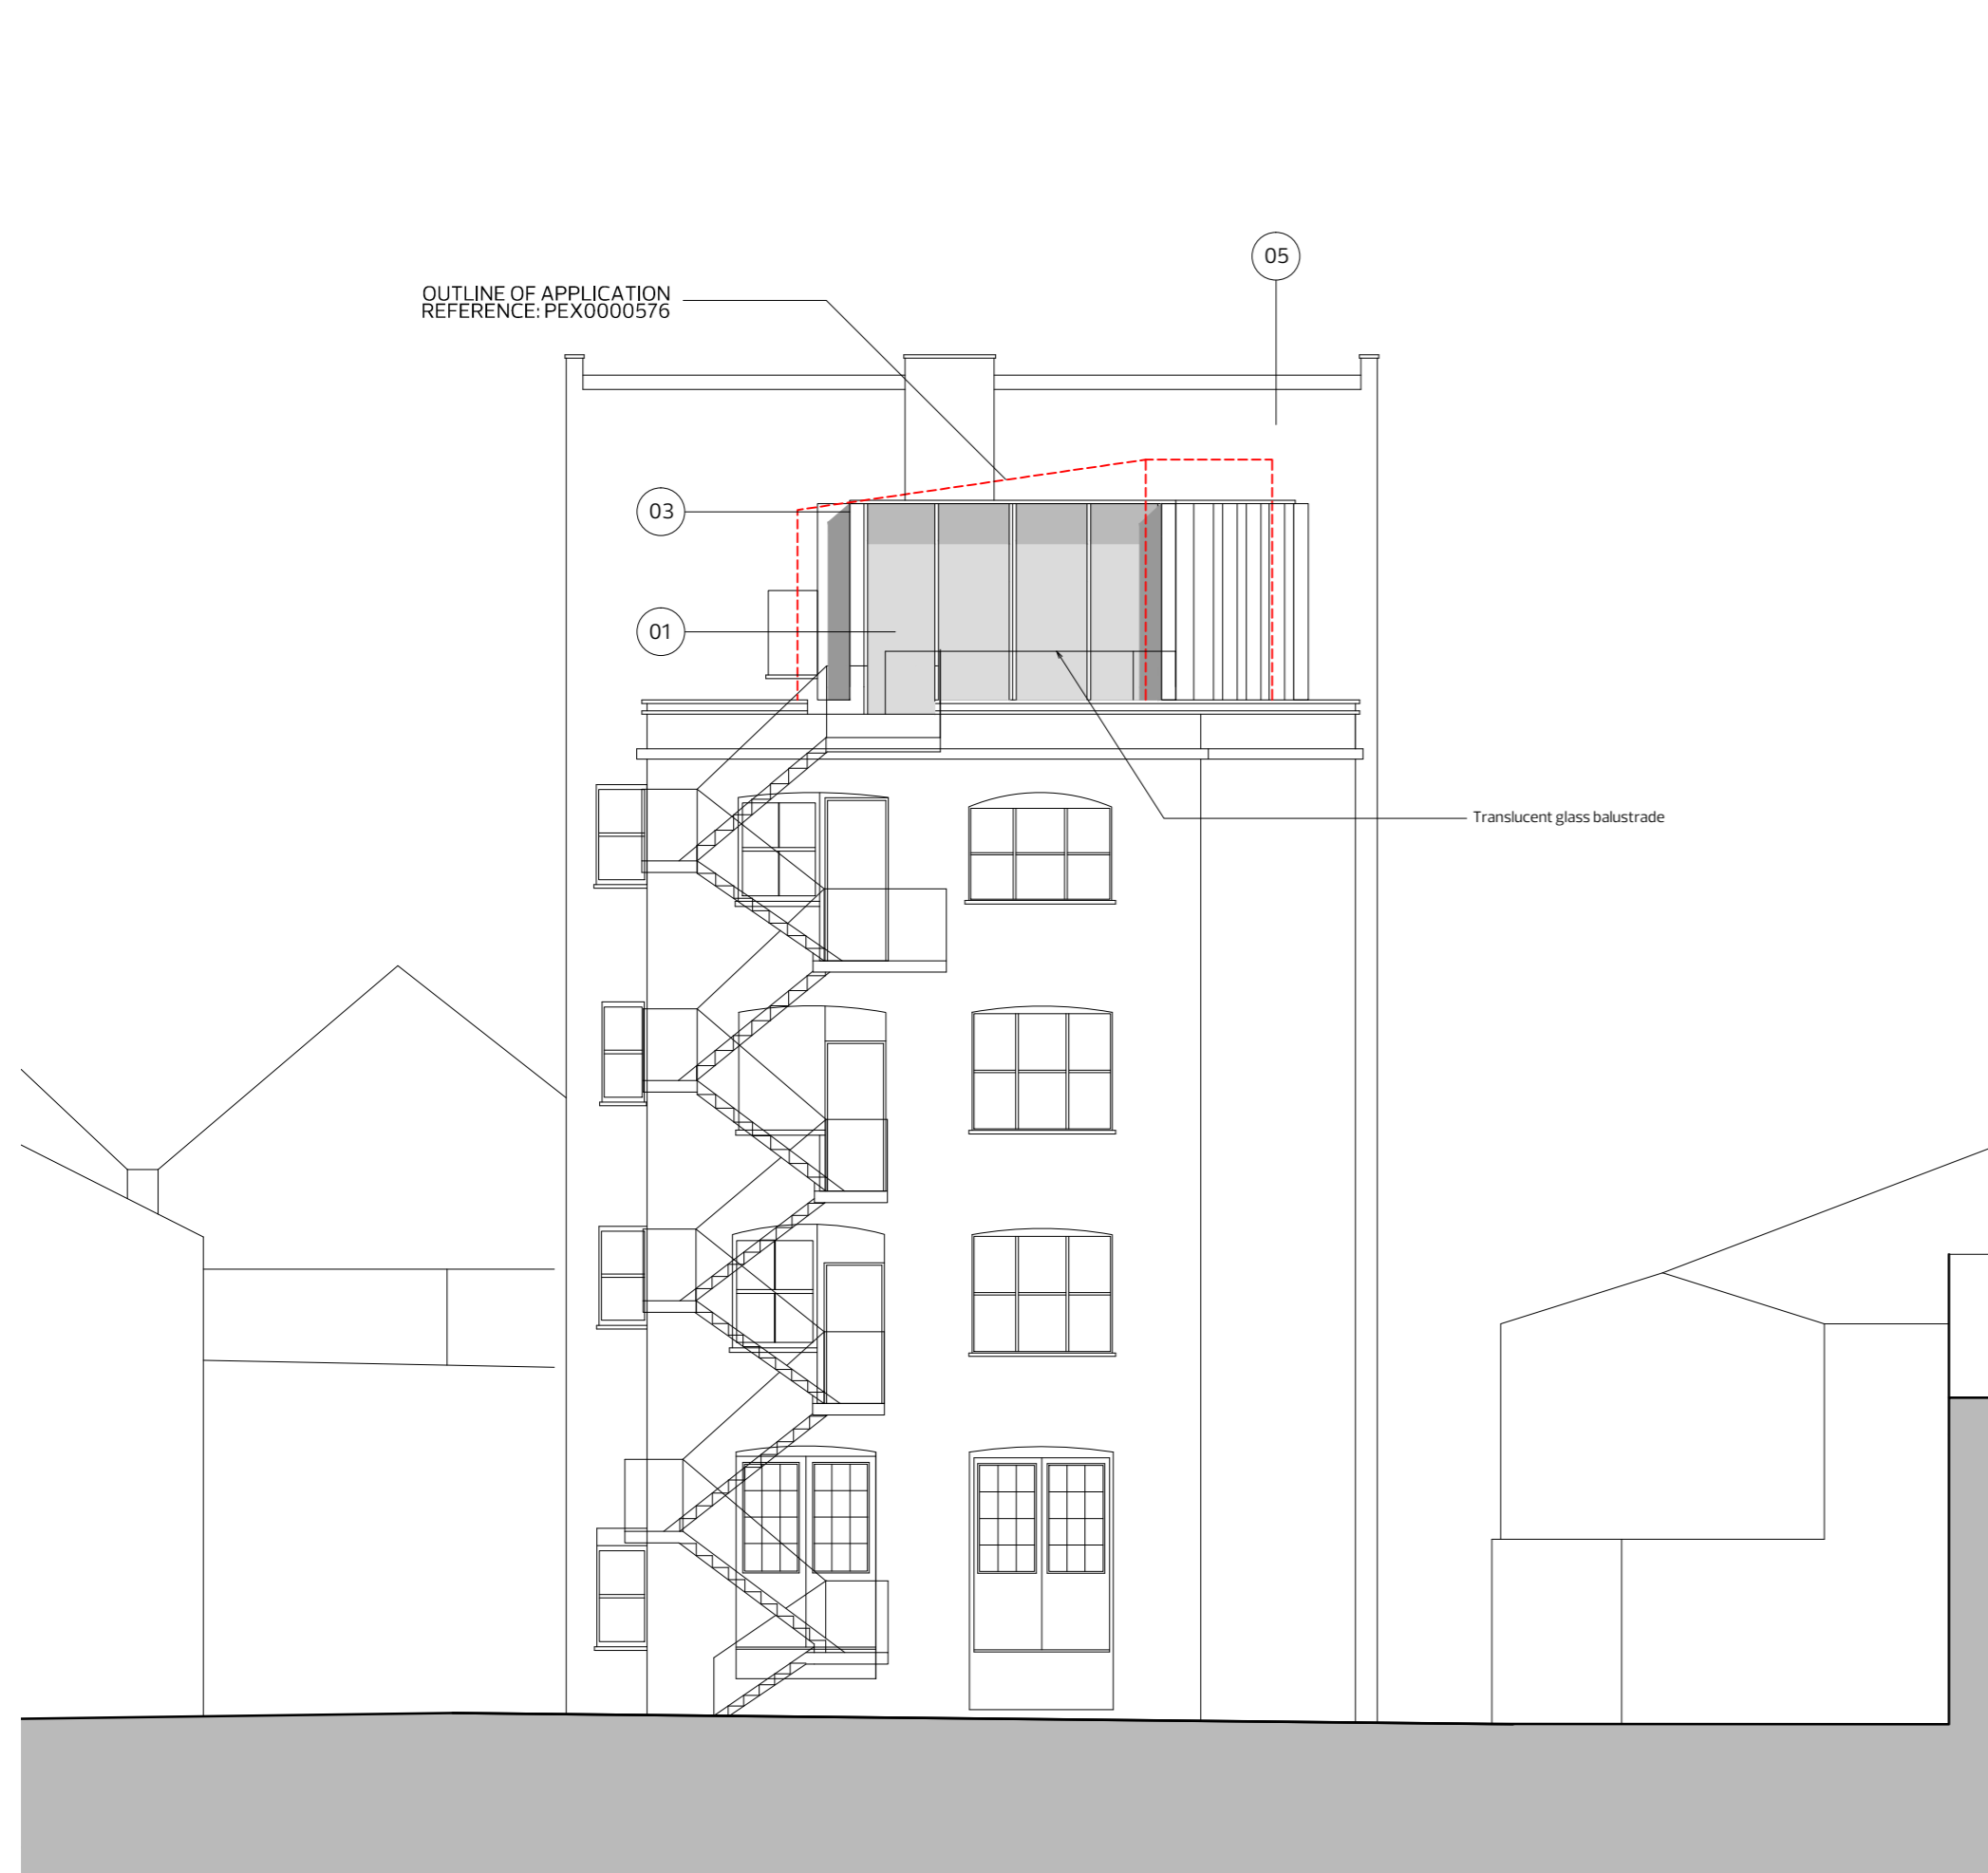


01 ELEVATION 03

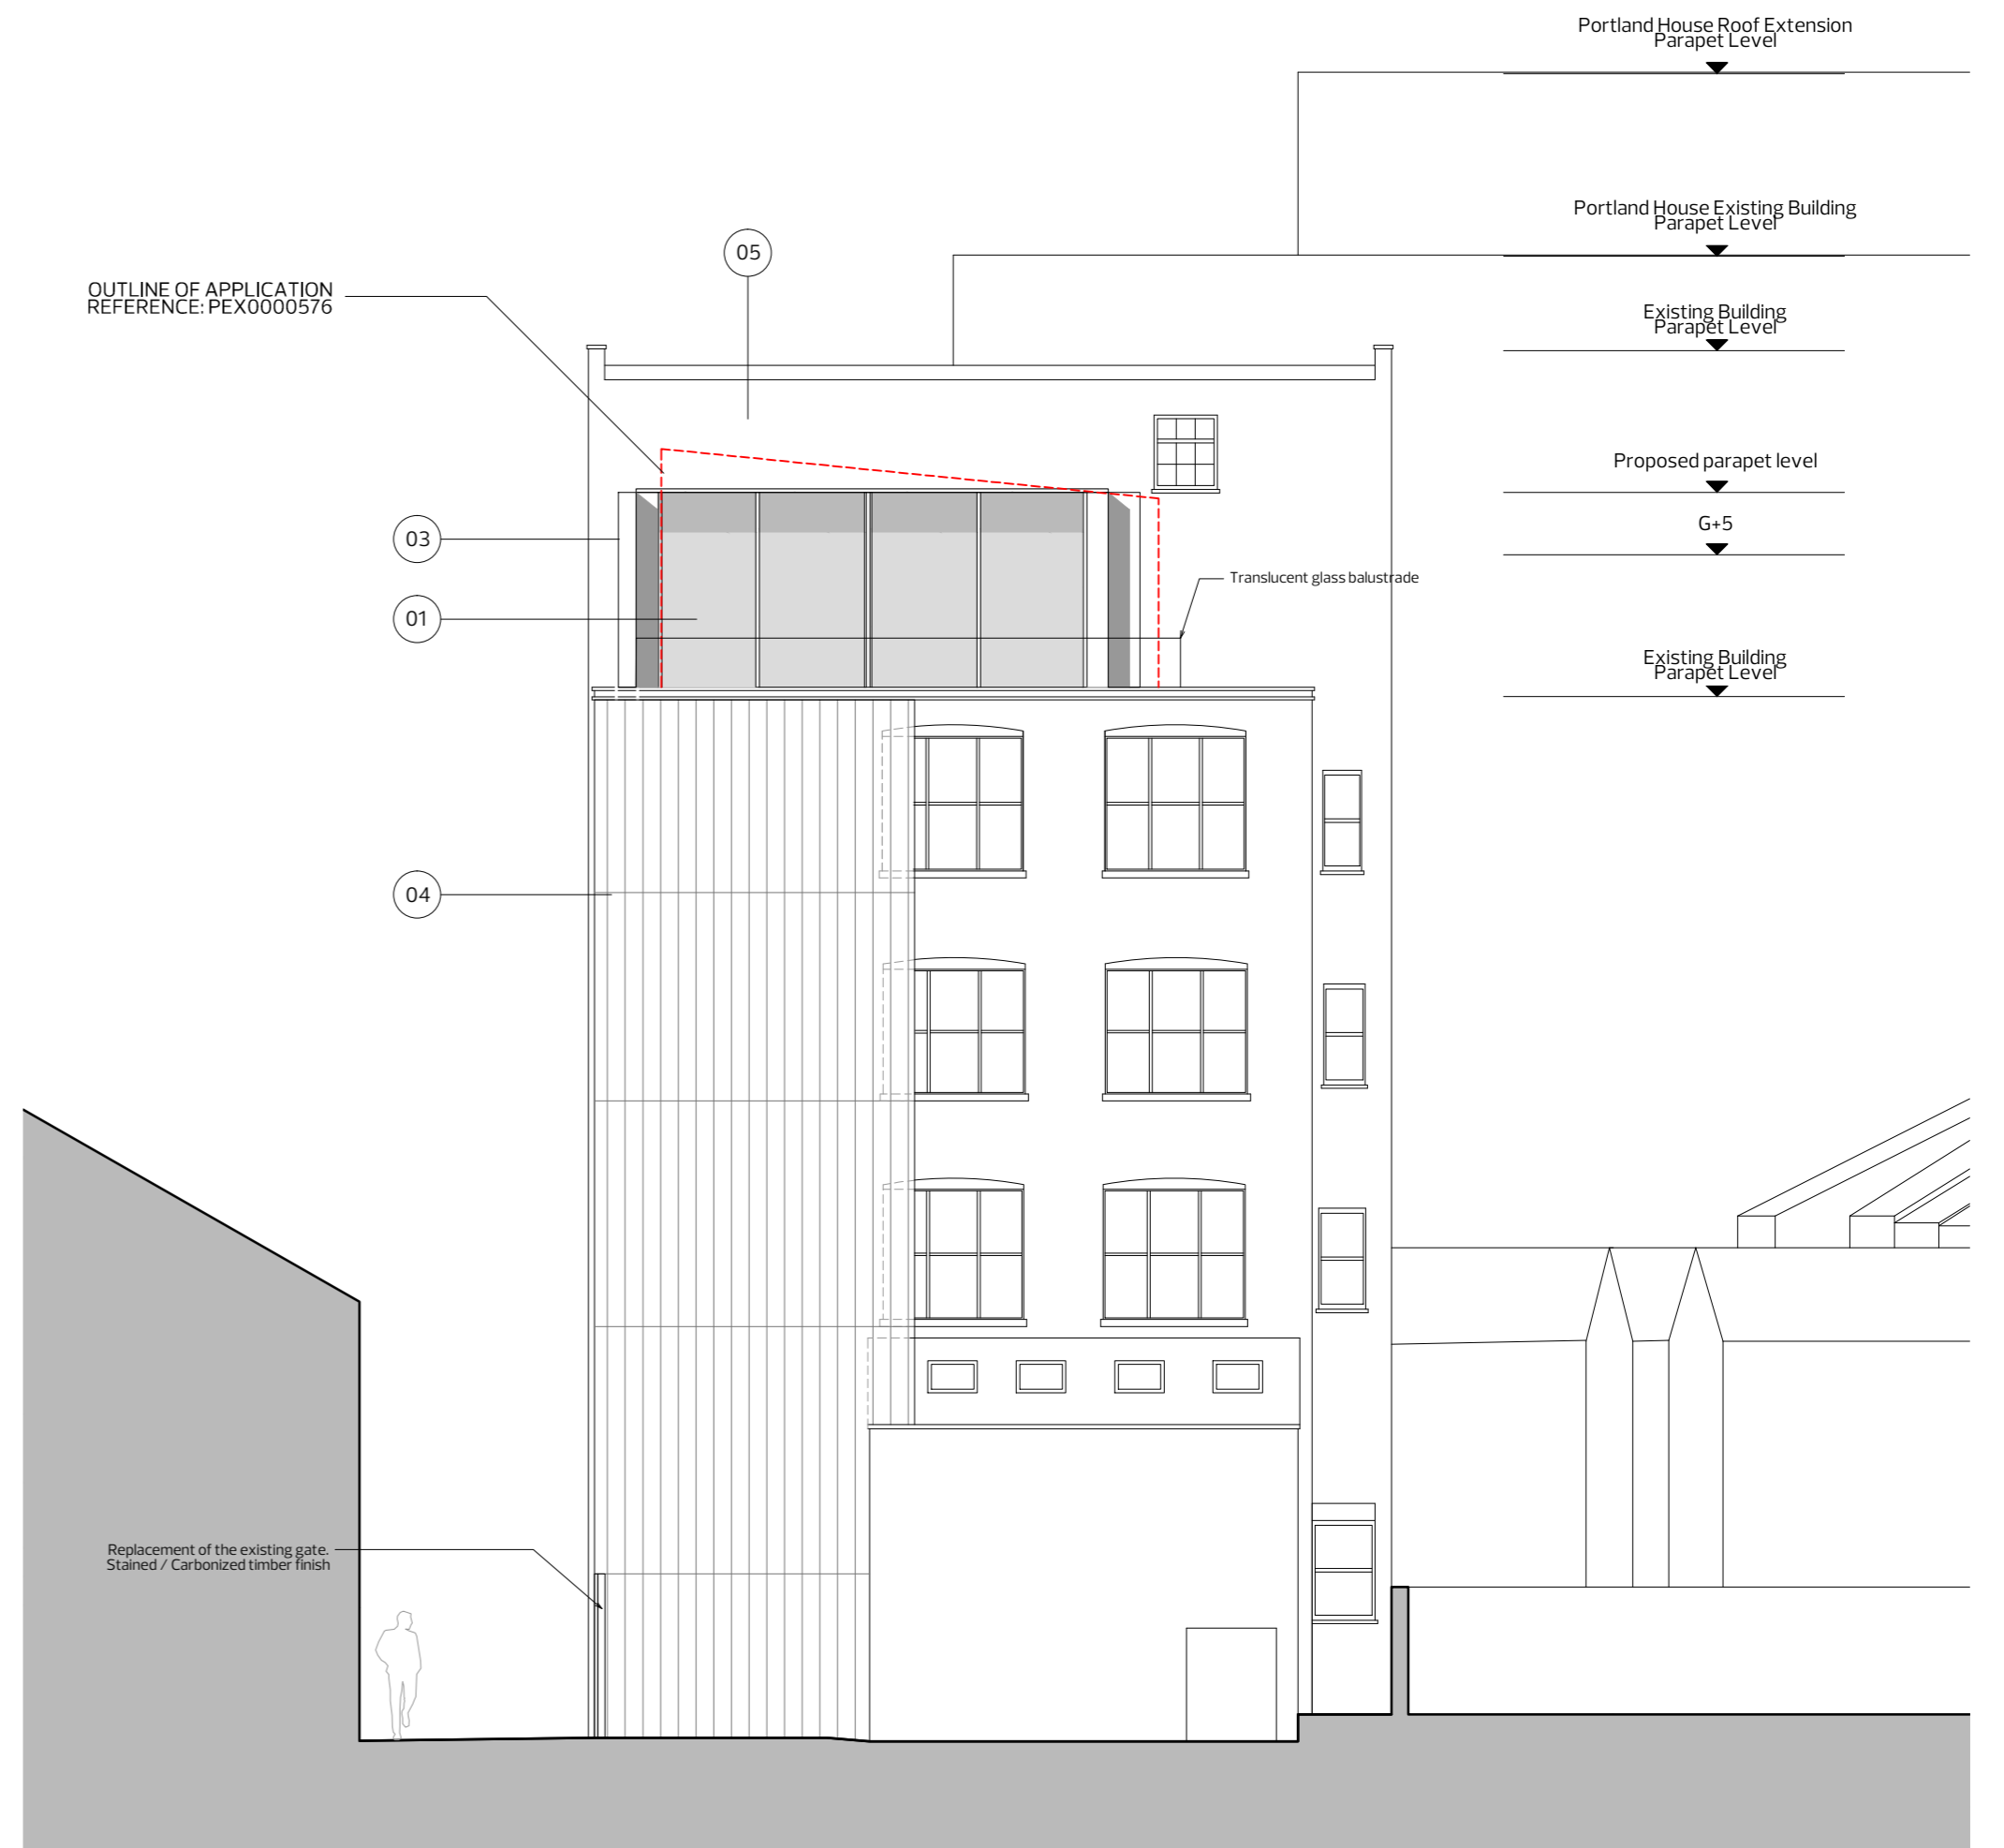

02 ELEVATION 04

- 01 FULL HEIGHT GLAZING
- 02 DARK STAINED / CARBONIZED TIMBER
- 03 TREATED TIMBER FINIS
- 04 EXISTING STAIRCASE CLAD IN DARK STAINED/CARBONIZED TIMBER
- 05 EXISTING LONDON STOCK BRICK

NOT FOR CONSTRUCTION
DO NOT SCALE FROM DRAWING
NOTIFY ARCHITECT IMMEDIATELY
ON DISCOVERY OF DISCREPANCIES

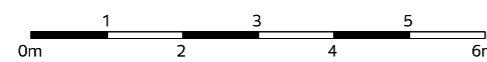

P1	22-12-14	issued for Planning
Rev	Date	Description

Status: **PLANNING**

Revision: **P1**

Coffey Architects
11-12 Great Sutton Street
London, EC1V 0BX
Tel - 020 75492141
www.coffeyarchitects.com

Project No: **799**
Project Name: **Imperial Works**

Drawing Name:
Proposed Elevations 03 & 04

Scale: **1:100@A2**
Date: **22/12/2014**
Drawing No: **799_222**