


GROUND FLOOR PLAN

Single storey extension
max 3.0m high to top
of flat roof above
ground levels adjacent
Upstand rooflights max
0.5m above roof
surface

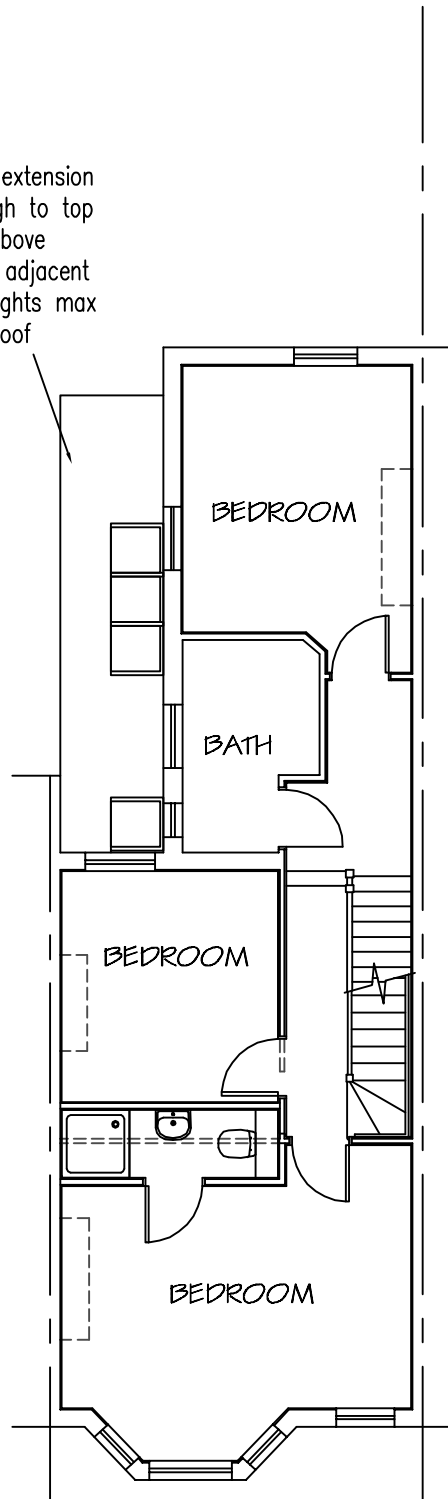

FIRST FLOOR PLAN

~ NOTES ~

ALL WORK TO BE TO CLIENT & LOCAL AUTHORITY APPROVAL.
ALL RELEVANT BS's & CP's TO BE COMPLIED WITH.
ANY DISTURBANCE TO BE MADE GOOD TO MATCH EXISTING.
ARCHITRAVES, CORNICES, DOORS & SKIRTINGS TO MATCH.
SERVICES TO BE ALTERED & EXTENDED AS NECESSARY.

REVISIONS		DATE
Architectural Design & Planning		
32 Grange Road Plymouth PL7 2HY		
t: 01752 341696 m: 07937 136876		
TITLE		
PROPOSED FLOOR PLANS		
ADDRESS		
38 BURRARD ROAD LONDON NW6 1DD		
CLIENT		
LONDON PREMIER DEVELOPMENTS Ltd		
SCALE	DATE	
1:100 & 1:50 A3	DECEM'R 2014	
DRAWING No.	REV.	
141204/PD/01		