


01 Site Plan - Existing
scale: 1:150 14_09

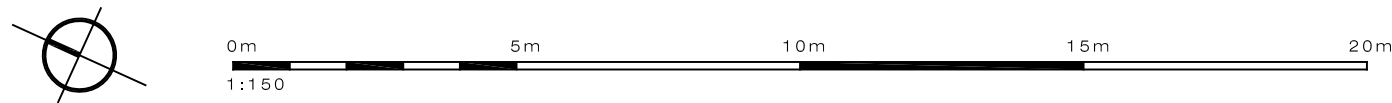

PLEASE NOTE:

1. All dimensions to be checked on site before fabrication.
2. Contractor to refer to engineers drawings before proceeding with works.
3. All drawings and designs are covered by design right (intellectual property), and may not be distributed, copied or issue without written permission of the architect.
4. All design concepts are the sole property of the architect and no adaptations, reproductions or copies may be made without written permission of the architect.
5. These drawings are subject to any variation required or recommendation by any statutory authority, or for the better carrying out of the works.
6. Samples to be provided by contractor for the architect approval.
7. All finishes to architect satisfaction.
8. All drawings to be approved by the architect before construction.

ADDITIONAL NOTES:

Rev	Issued for	Date	By	Issued	Rev	Issued for	Date	By	Issued
-----	------------	------	----	--------	-----	------------	------	----	--------

Client	PRIVATE CLIENT	Project	44 Queens Grove	Status	Planning Application
Architect	15, Eldon Grove, London NW3 5PT Tel: +44 (0) 20 7 435 7105 architects@schneiderdesigners.co.uk www.schneiderdesigners.co.uk	Title	Existing Site Plan	Scale	1:150 @ A3
		Drawing No	XPL-101	Drawn	JL
		Project No	14_09	Issued	JL
		Revision	00	Date	24-Dec-14