




EXISTING WALLS   
 NEW WALLS 


### 01 Lower Ground Floor

scale: 1:100 14\_09

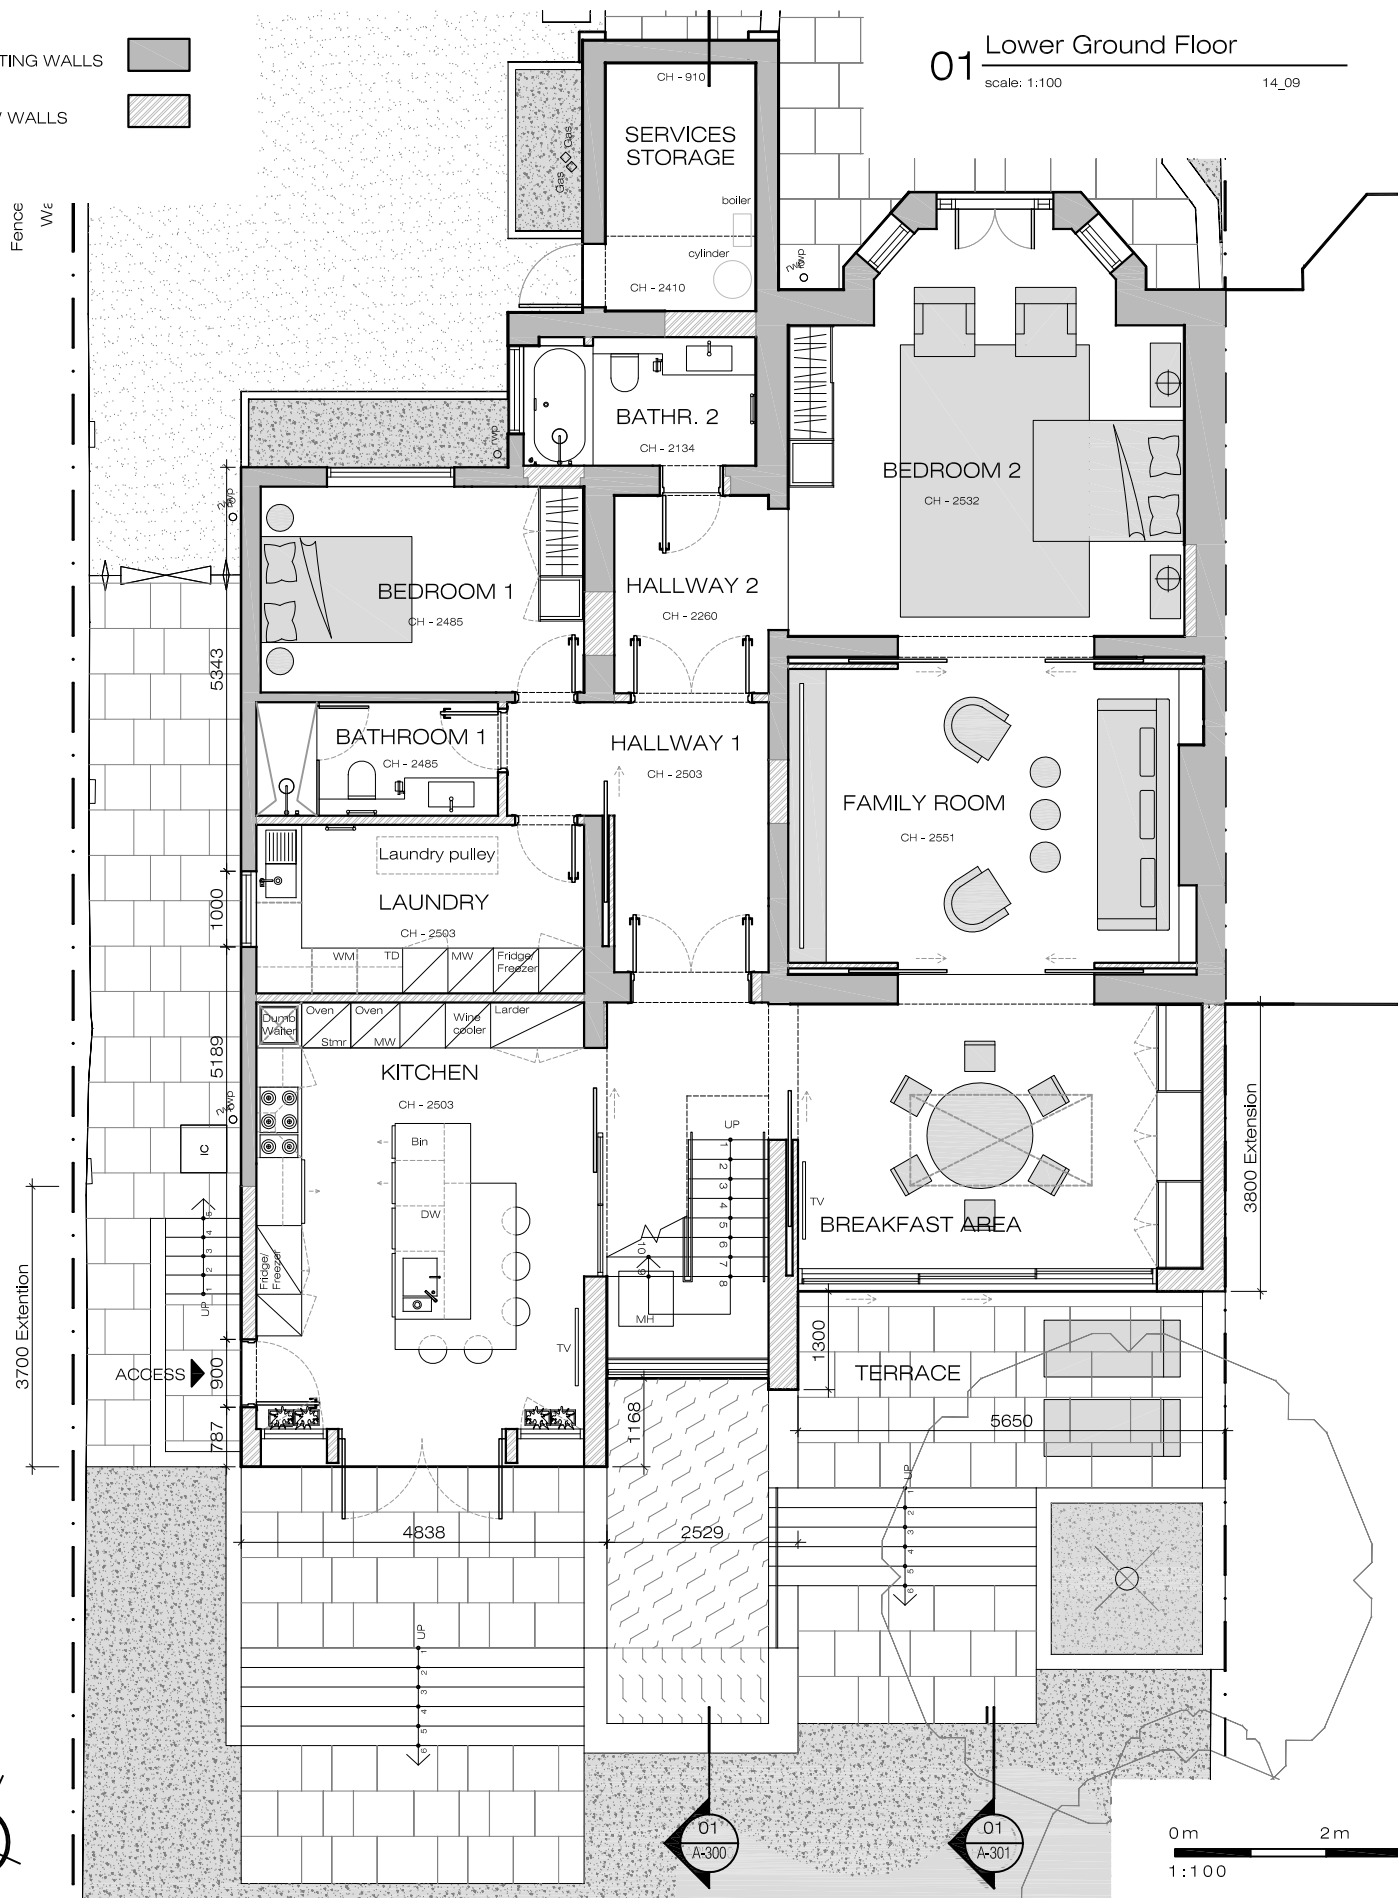

### 02 Ground Floor

scale: 1:100 14\_09

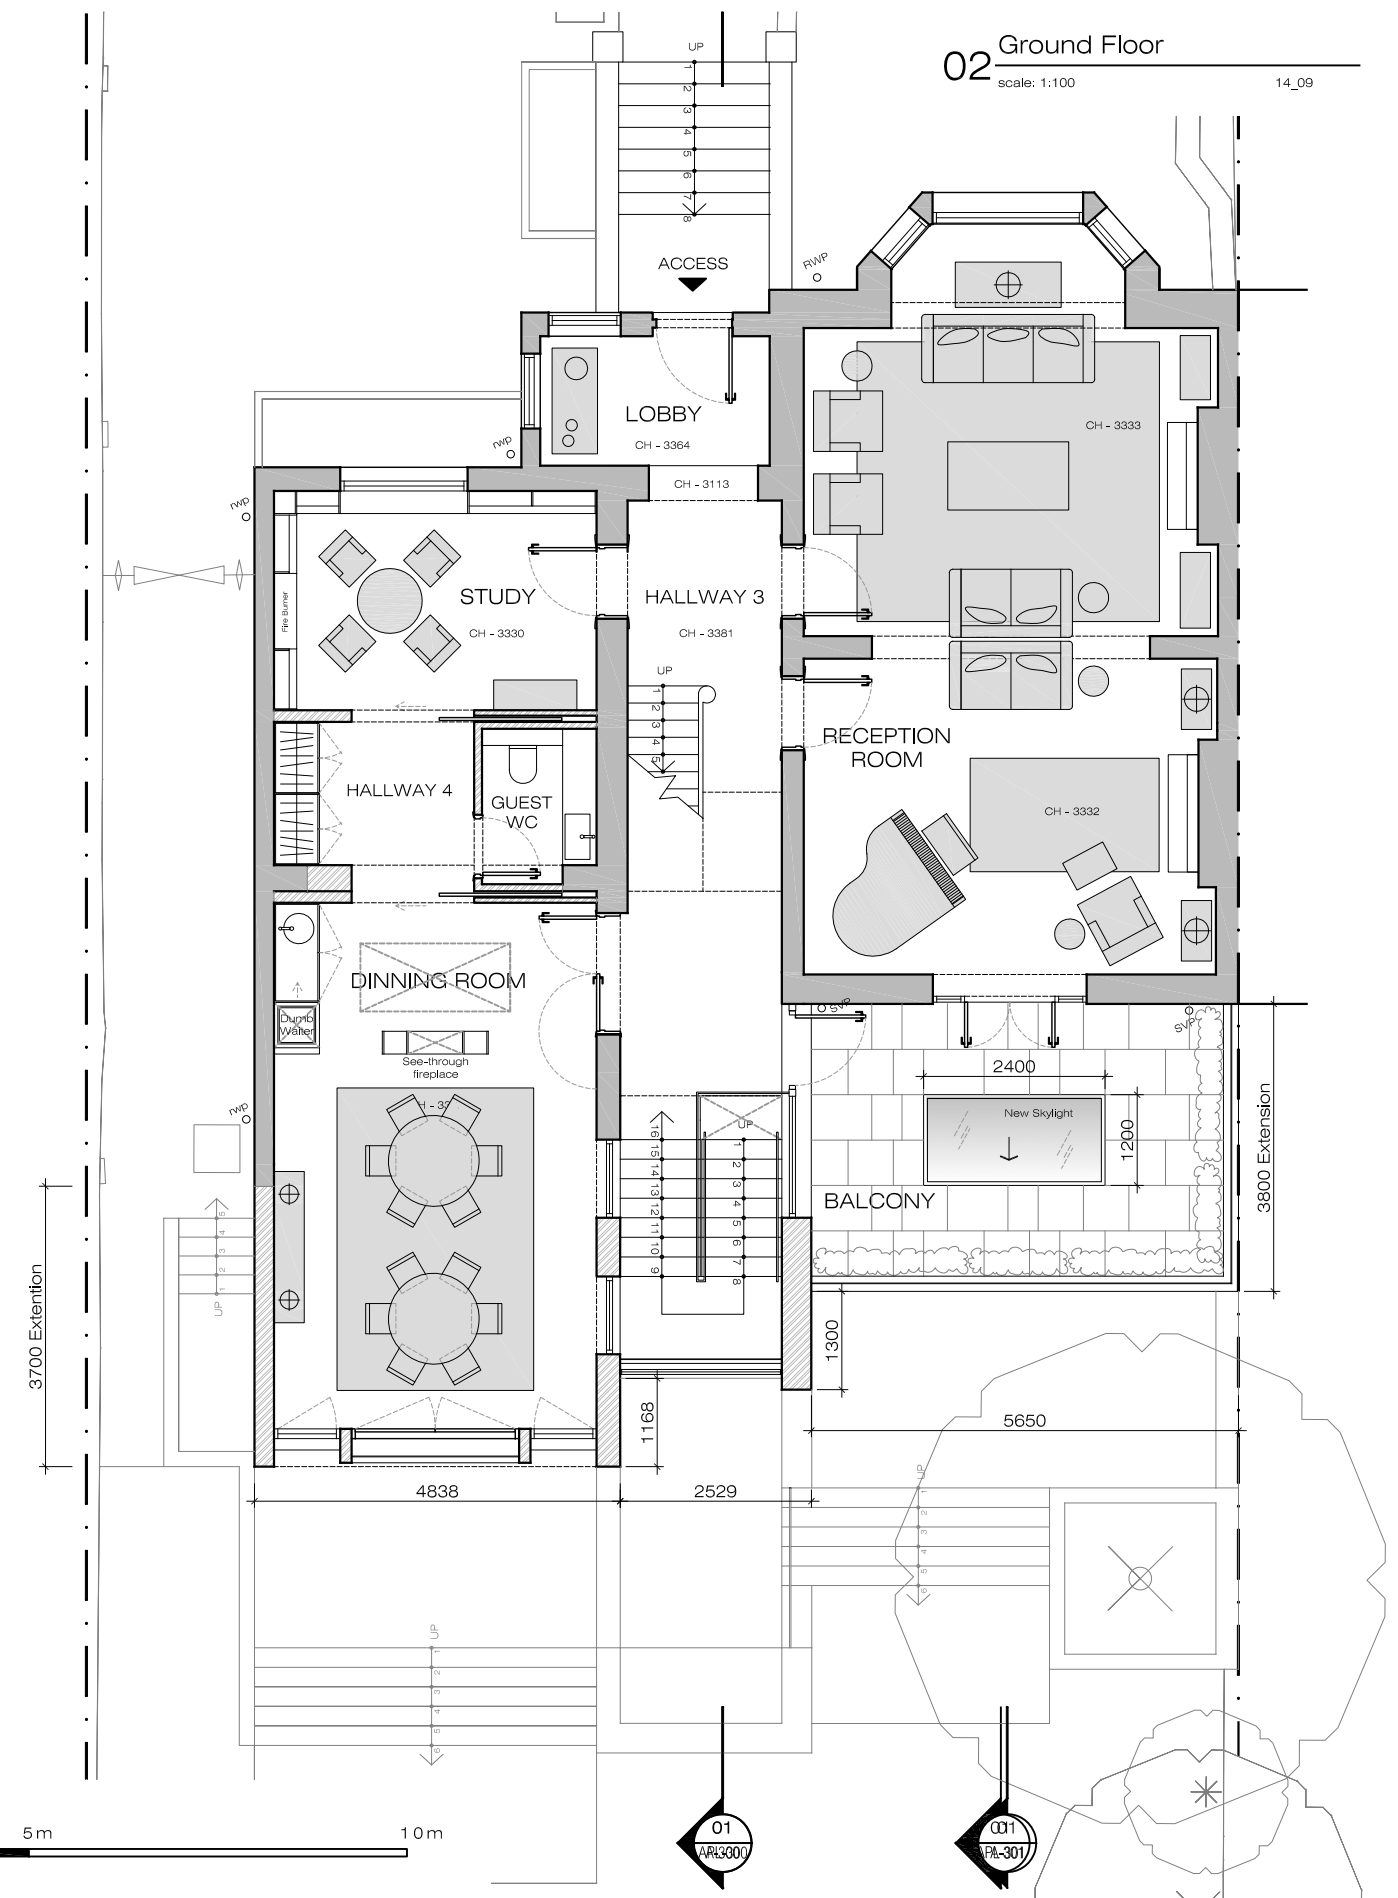

**PLEASE NOTE:**

1. All dimensions to be checked on site before fabrication.
2. Contractor to refer to engineers drawings before proceeding with works.
3. All drawings and designs are covered by design right (intellectual property), and may not be distributed, copied or issue without written permission of the architect.
4. All design concepts are the sole property of the architect and no adaptations, reproductions or copies may be made without written permission of the architect.
5. These drawings are subject to any variation required or recommendation by any statutory authority, or for the better carrying out of the works.
6. Samples to be provided by contractor for the architect approval.
7. All finishes to architect satisfaction.
8. All drawings to be approved by the architect before construction.

**ADDITIONAL NOTES:**

Rev	Issued for	Date	By	Issued	Rev	Issued for	Date	By	Issued

Client: PRIVATE CLIENT  
 Architect: SCHNEIDER DESIGNERS  
 architecture design interiors  
 15, Eldon Grove, London NW3 5PT  
 Tel: +44 (0) 20 7 435 7105  
 architects@schneiderdesigners.co.uk  
 www.schneiderdesigners.co.uk

Project: 44 Queens Grove  
 Title: Proposed Lower and Ground Floor Plans

Status: Planning Application			
Scale: 1:100 @ A3	Drawn: JL	Issued: JL	Date: 24-Dec-14
Drawing No: APL-102			
Project No: 14_09	Revision: 00		