







EXISTING WALLS 
 NEW WALLS 

01 First Floor
 scale: 1:100 14_09

02 Second Floor
 scale: 1:100 14_09

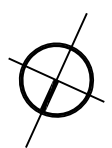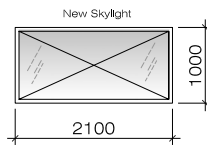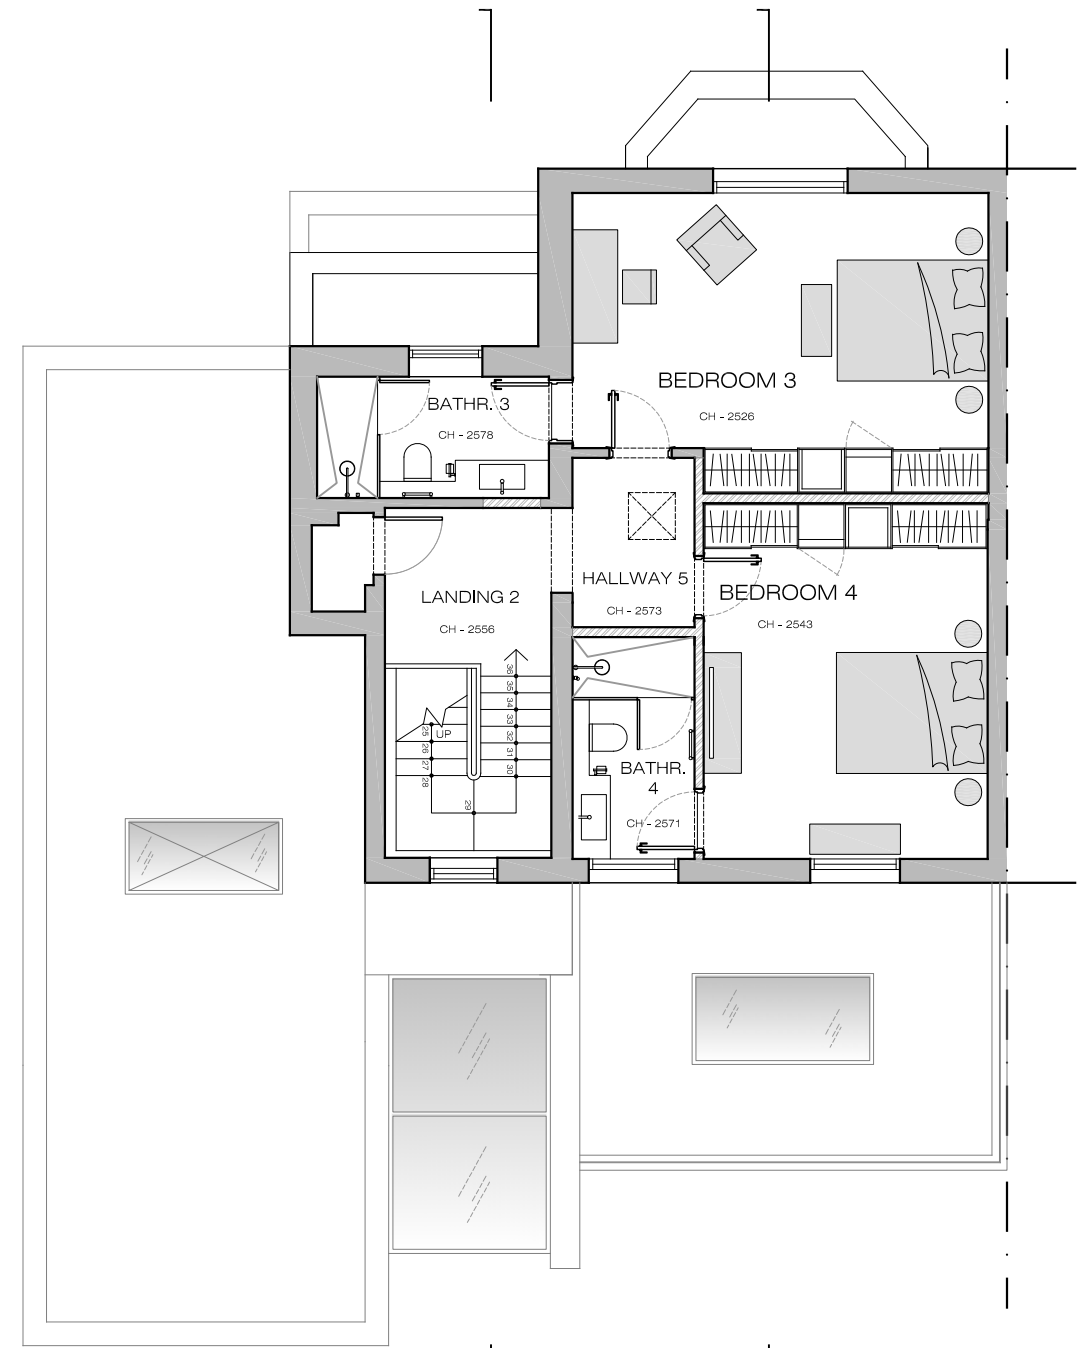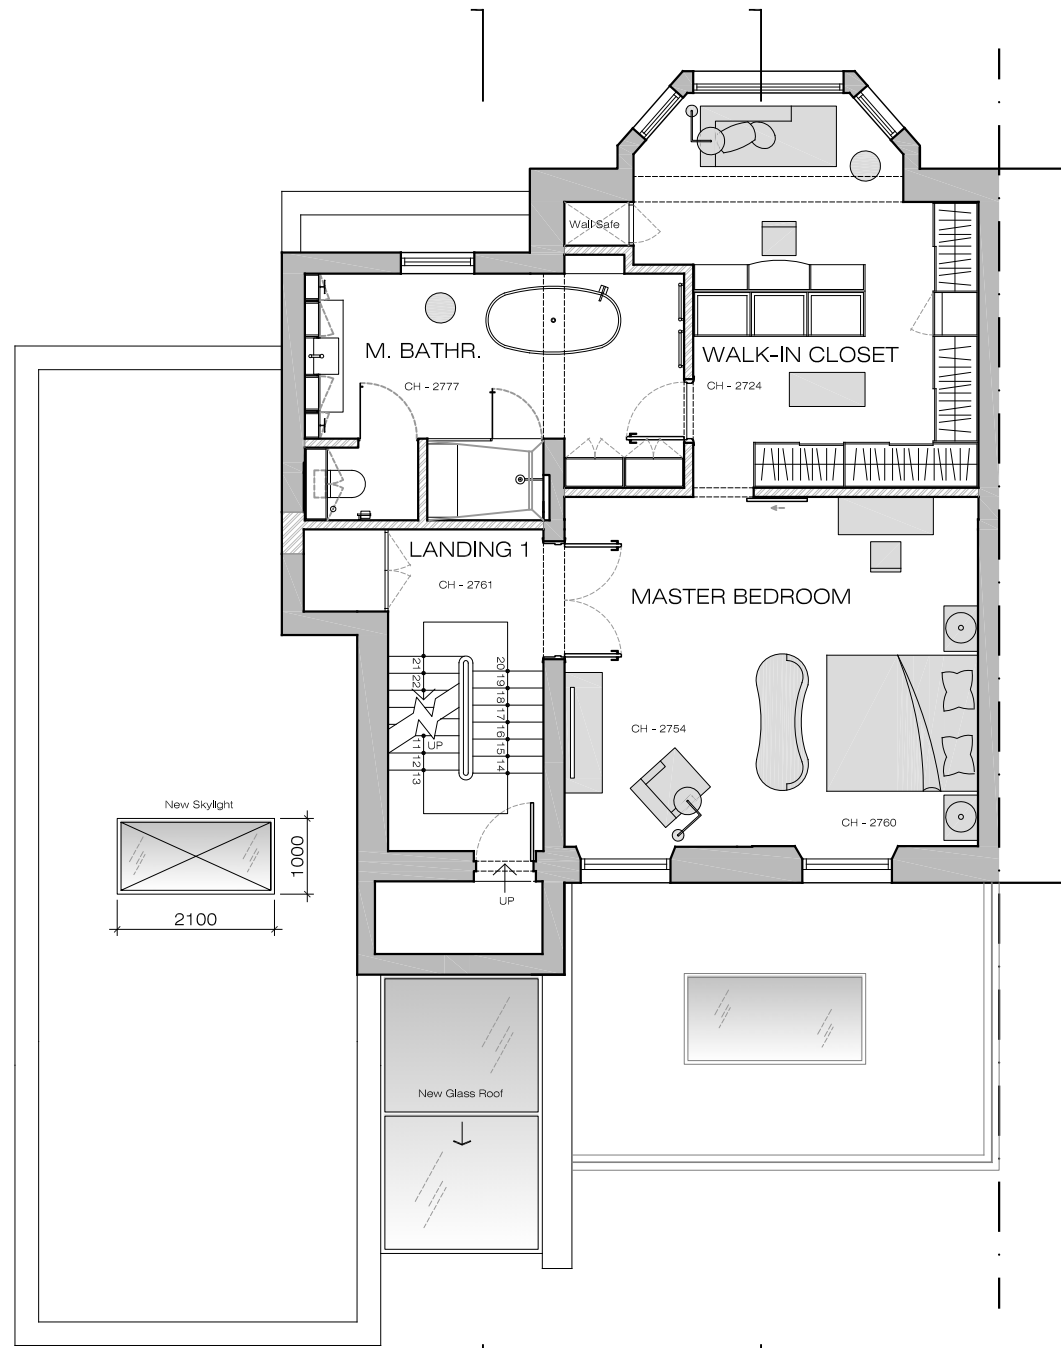

0m 2m 5m 10m
 1:100

PLEASE NOTE:

- All dimensions to be checked on site before fabrication.
- Contractor to refer to engineers drawings before proceeding with works.
- All drawings and designs are covered by design right (intellectual property), and may not be distributed, copied or issue without written permission of the architect.
- All design concepts are the sole property of the architect and no adaptations, reproductions or copies may be made without written permission of the architect.
- These drawings are subject to any variation required or recommendation by any statutory authority, or for the better carrying out of the works.
- Samples to be provided by contractor for the architect approval.
- All finishes to architect satisfaction.
- All drawings to be approved by the architect before construction.

ADDITIONAL NOTES:

Rev	Issued for	Date	By	Issued	Rev	Issued for	Date	By	Issued

Client PRIVATE CLIENT	Project 44 Queens Grove	Status Planning Application
Architect <small>15 Eldon Grove, London NW3 5PT Tel: +44 (0) 20 7 435 7105 architects@schneiderdesigners.co.uk www.schneiderdesigners.co.uk</small>	Title Proposed 1st and 2nd Floor Plans	Scale 1:100 @ A3
		Drawn JL
		Issued JL
		Date 24-Dec-14
		Drawing No APL-103
		Project No 14_09
		Revision 00