



SOUTH ELEVATION
Windows of this type highlighted in red are proposed to be altered as part of this application. Those not hatched are to be refurbished. The hatched area is that part of the building affected by fire damage.

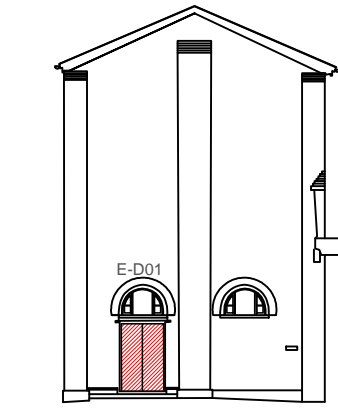


NORTH ELEVATION
Windows of this type highlighted in red are proposed to be altered as part of this application. Those not hatched are to be refurbished.



EAST ELEVATION

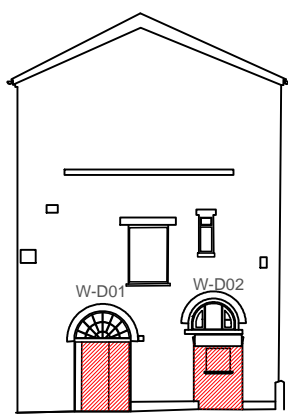

WEST ELEVATION

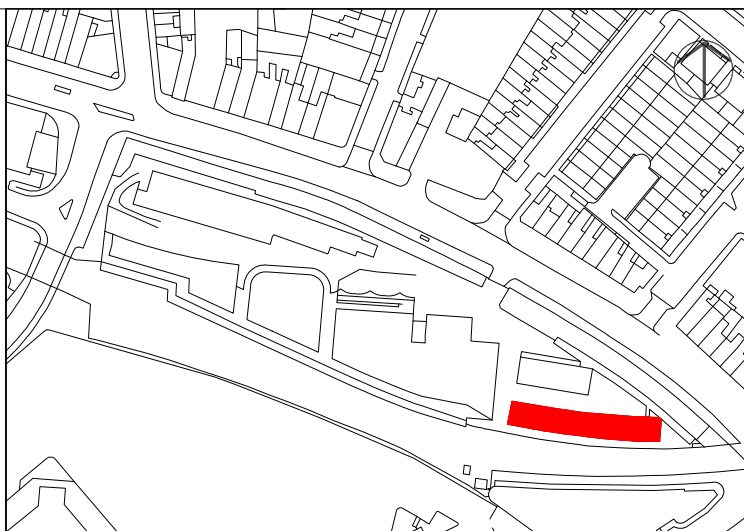

Please note that information used to produce these drawings is based on measured survey supplied by others; Heritage Architecture can not be held responsible for any inaccuracies that may exist. Please do not scale drawings. All dimensions should be verified on site.

Note:
Window profiles are to match existing and to be agreed by design team prior to any manufacture following stripping of existing windows.

S-W01

Item number
Window
Elevation

Area indicating location of fire damage in May 2014

Note: All structural opening sizes to be checked and confirmed prior to any manufacture.

Camden Stables Market
London
NW1
United Kingdom

STANLEY SIDINGS

**Camden Stable Market
Provender Stores**

Drawing Title
**PROVENDER STORES
UNAUTHORISED REMEDIAL WORKS
-Proposed Ground floor single door**


Scale
1:10 / 1:2 @ A1

Drawing Status
Planning


December 2014 Drawing No
B-WP-01





STEPHEN LEVRANT HERITAGE ARCHITECTURE
62 British Grove, London, W4 2NL
E-mail: info@heritagemail.co.uk

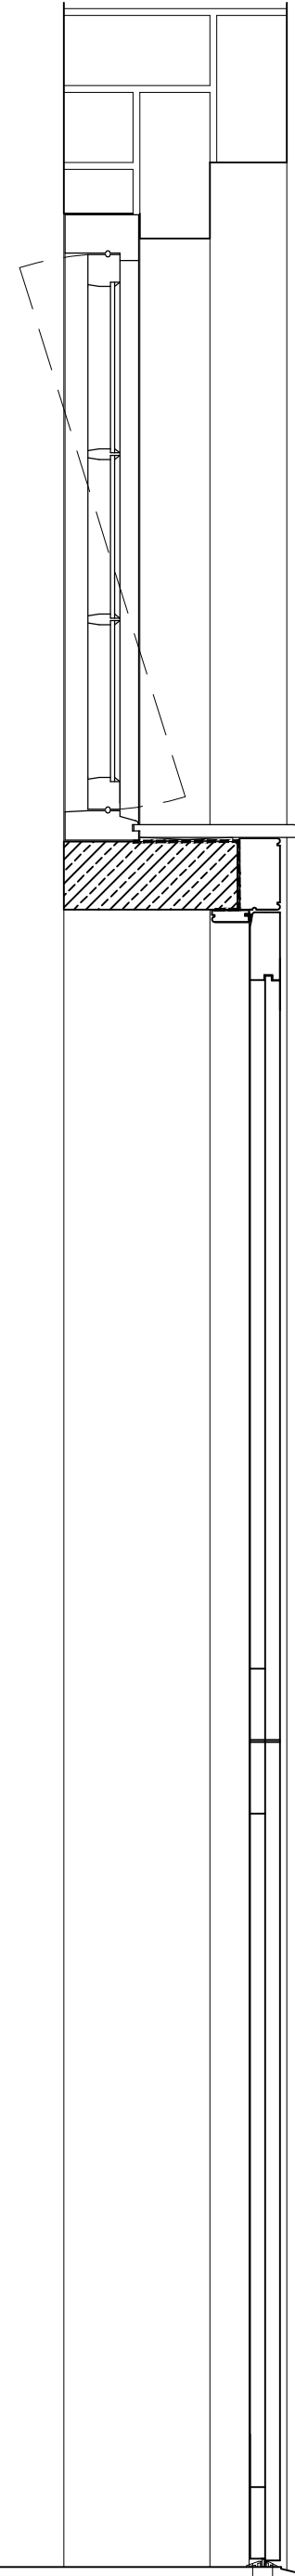

Section

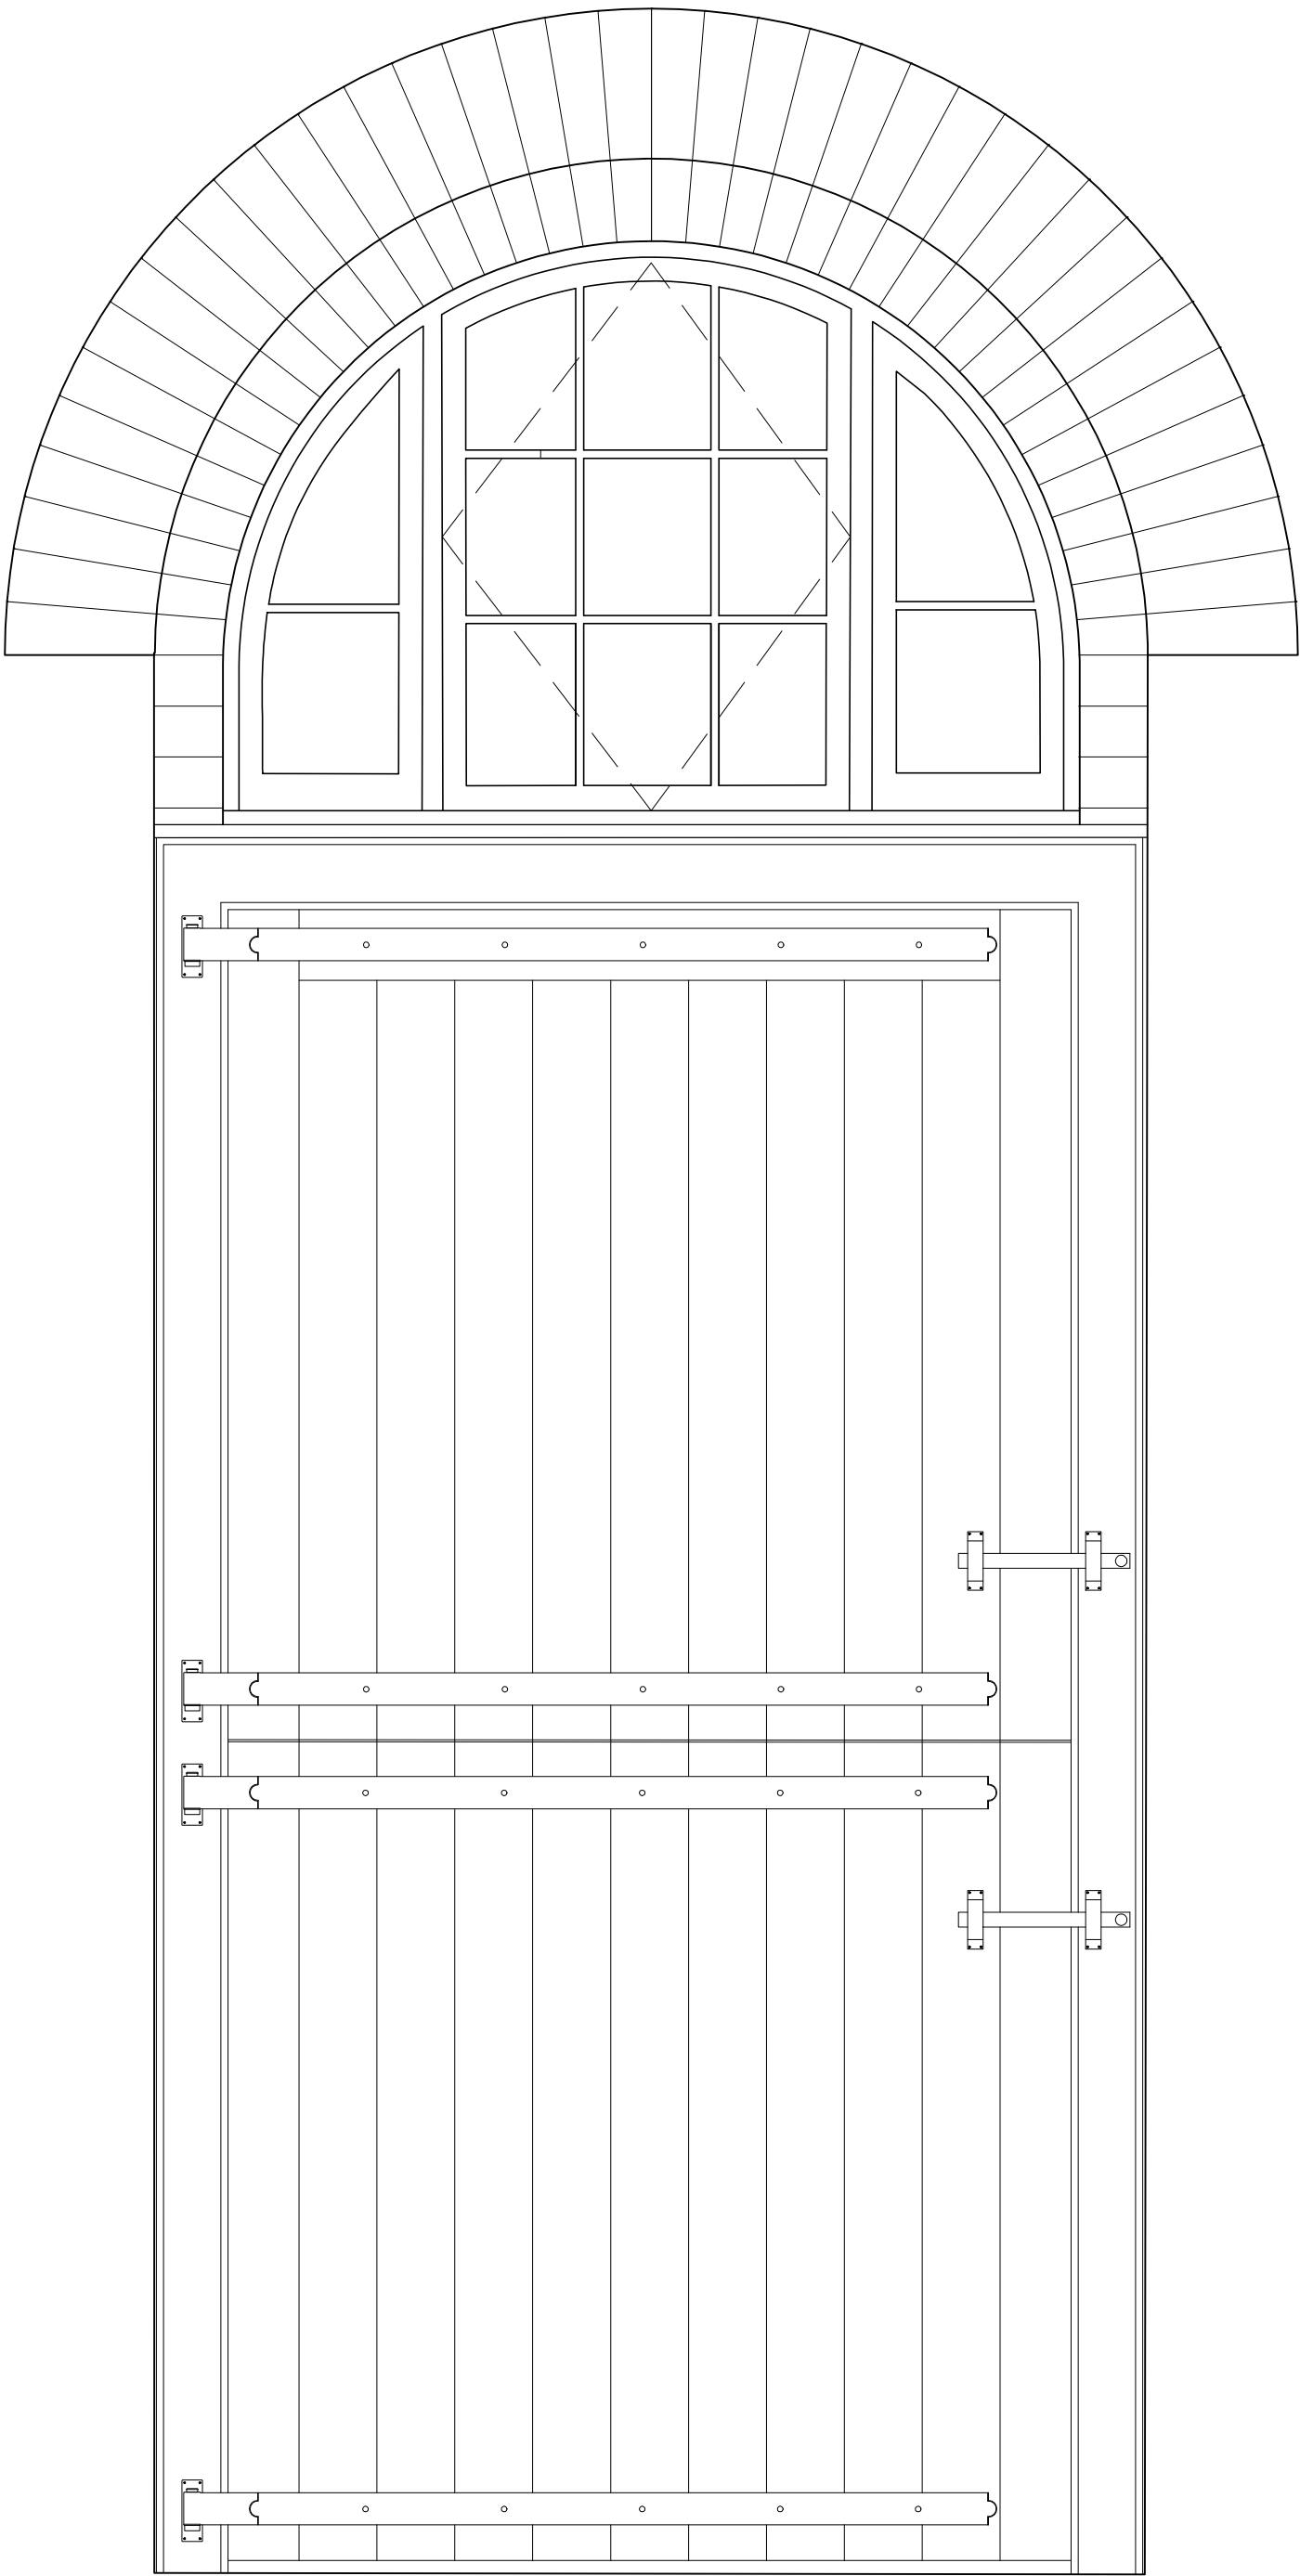

Elevation

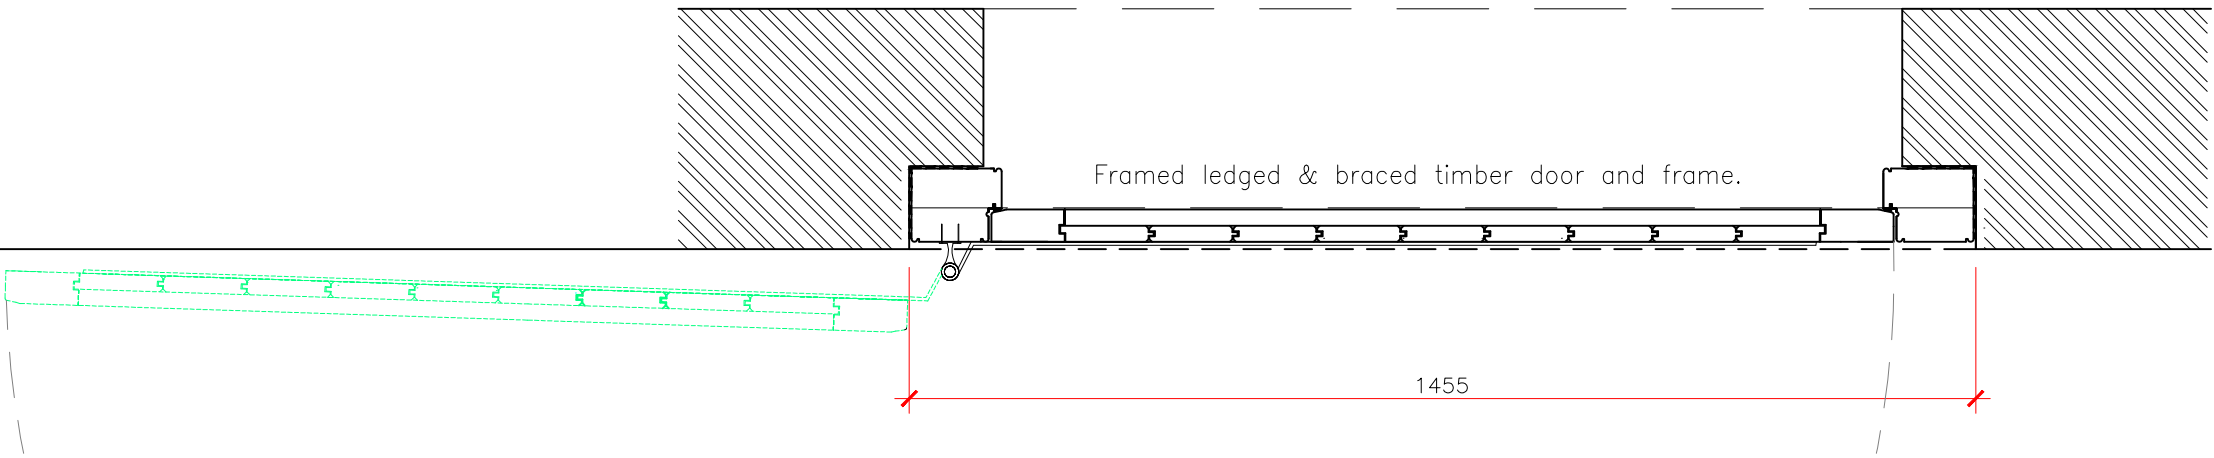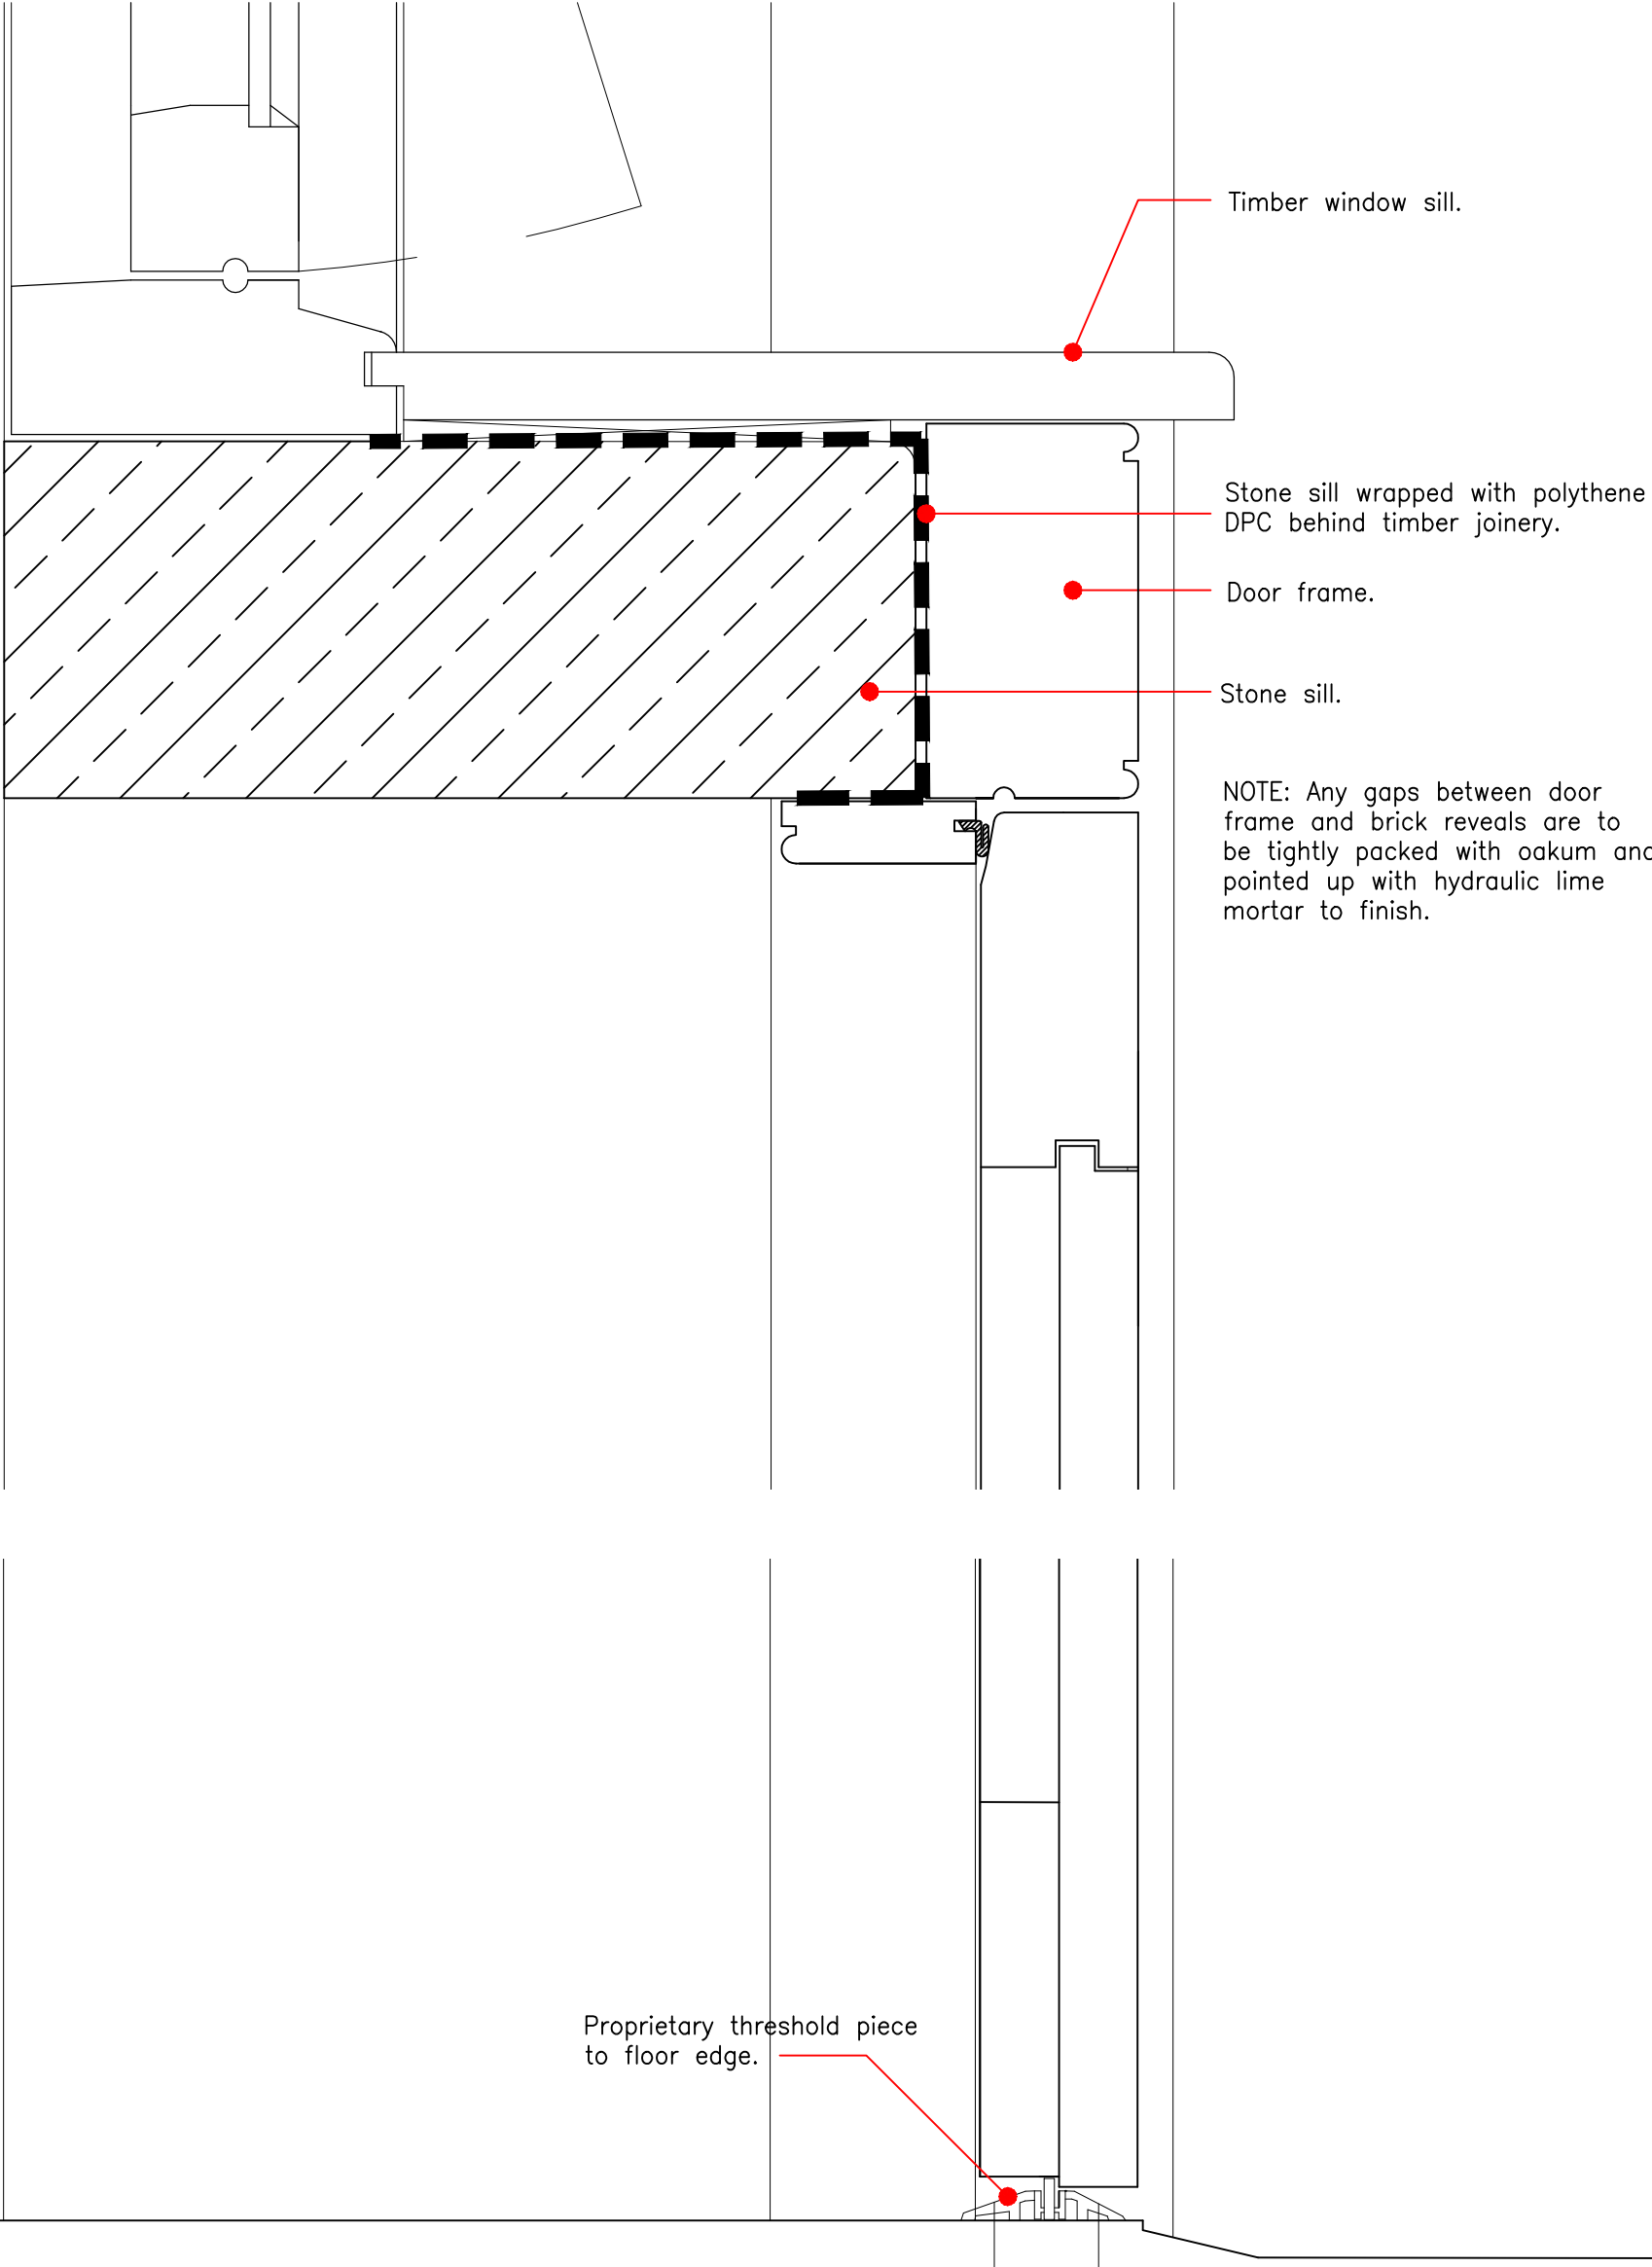

Plan

**Proposed Ground floor single door -
Scale 1:10**