

PROPOSED SEVENTH FLOOR PLAN

Project: THE PANORAMIC, POND STREET
HAMPSTEAD NW3 LONDON

Client: MS LIDIA SCHECHTER

Drawing: PROPOSED SEVENTH FLOOR

Scale: 1:50@A1, 1:100@A3

Date: NOVEMBER 2014


Drawn: PK

No: 453/PA/01

JOHN KERR ASSOCIATES 62 CAMDEN ROAD, LONDON NW1 6DR TEL: 020 7259 2784 FAX: 020 7259 2786 WWW.JOHNKERRASSOCIATES.COM

Notes:
This drawing is the property and copyright of John Kerr Associates, and written consent must be obtained before divulging to a third party or copying whole or part of the drawing by any method whatsoever.
All dimensions are to be checked on site prior to construction.
Any discrepancies are to be reported to the architect before works commence.
All dimensions are in millimeters.
Do not scale dimension.
This drawing is to be read in conjunction with the specification and with all relevant consultants/specialists' drawings and/or documents.
All relevant Statutory Approvals to be obtained before works commence.

revision	date	comments
----------	------	----------

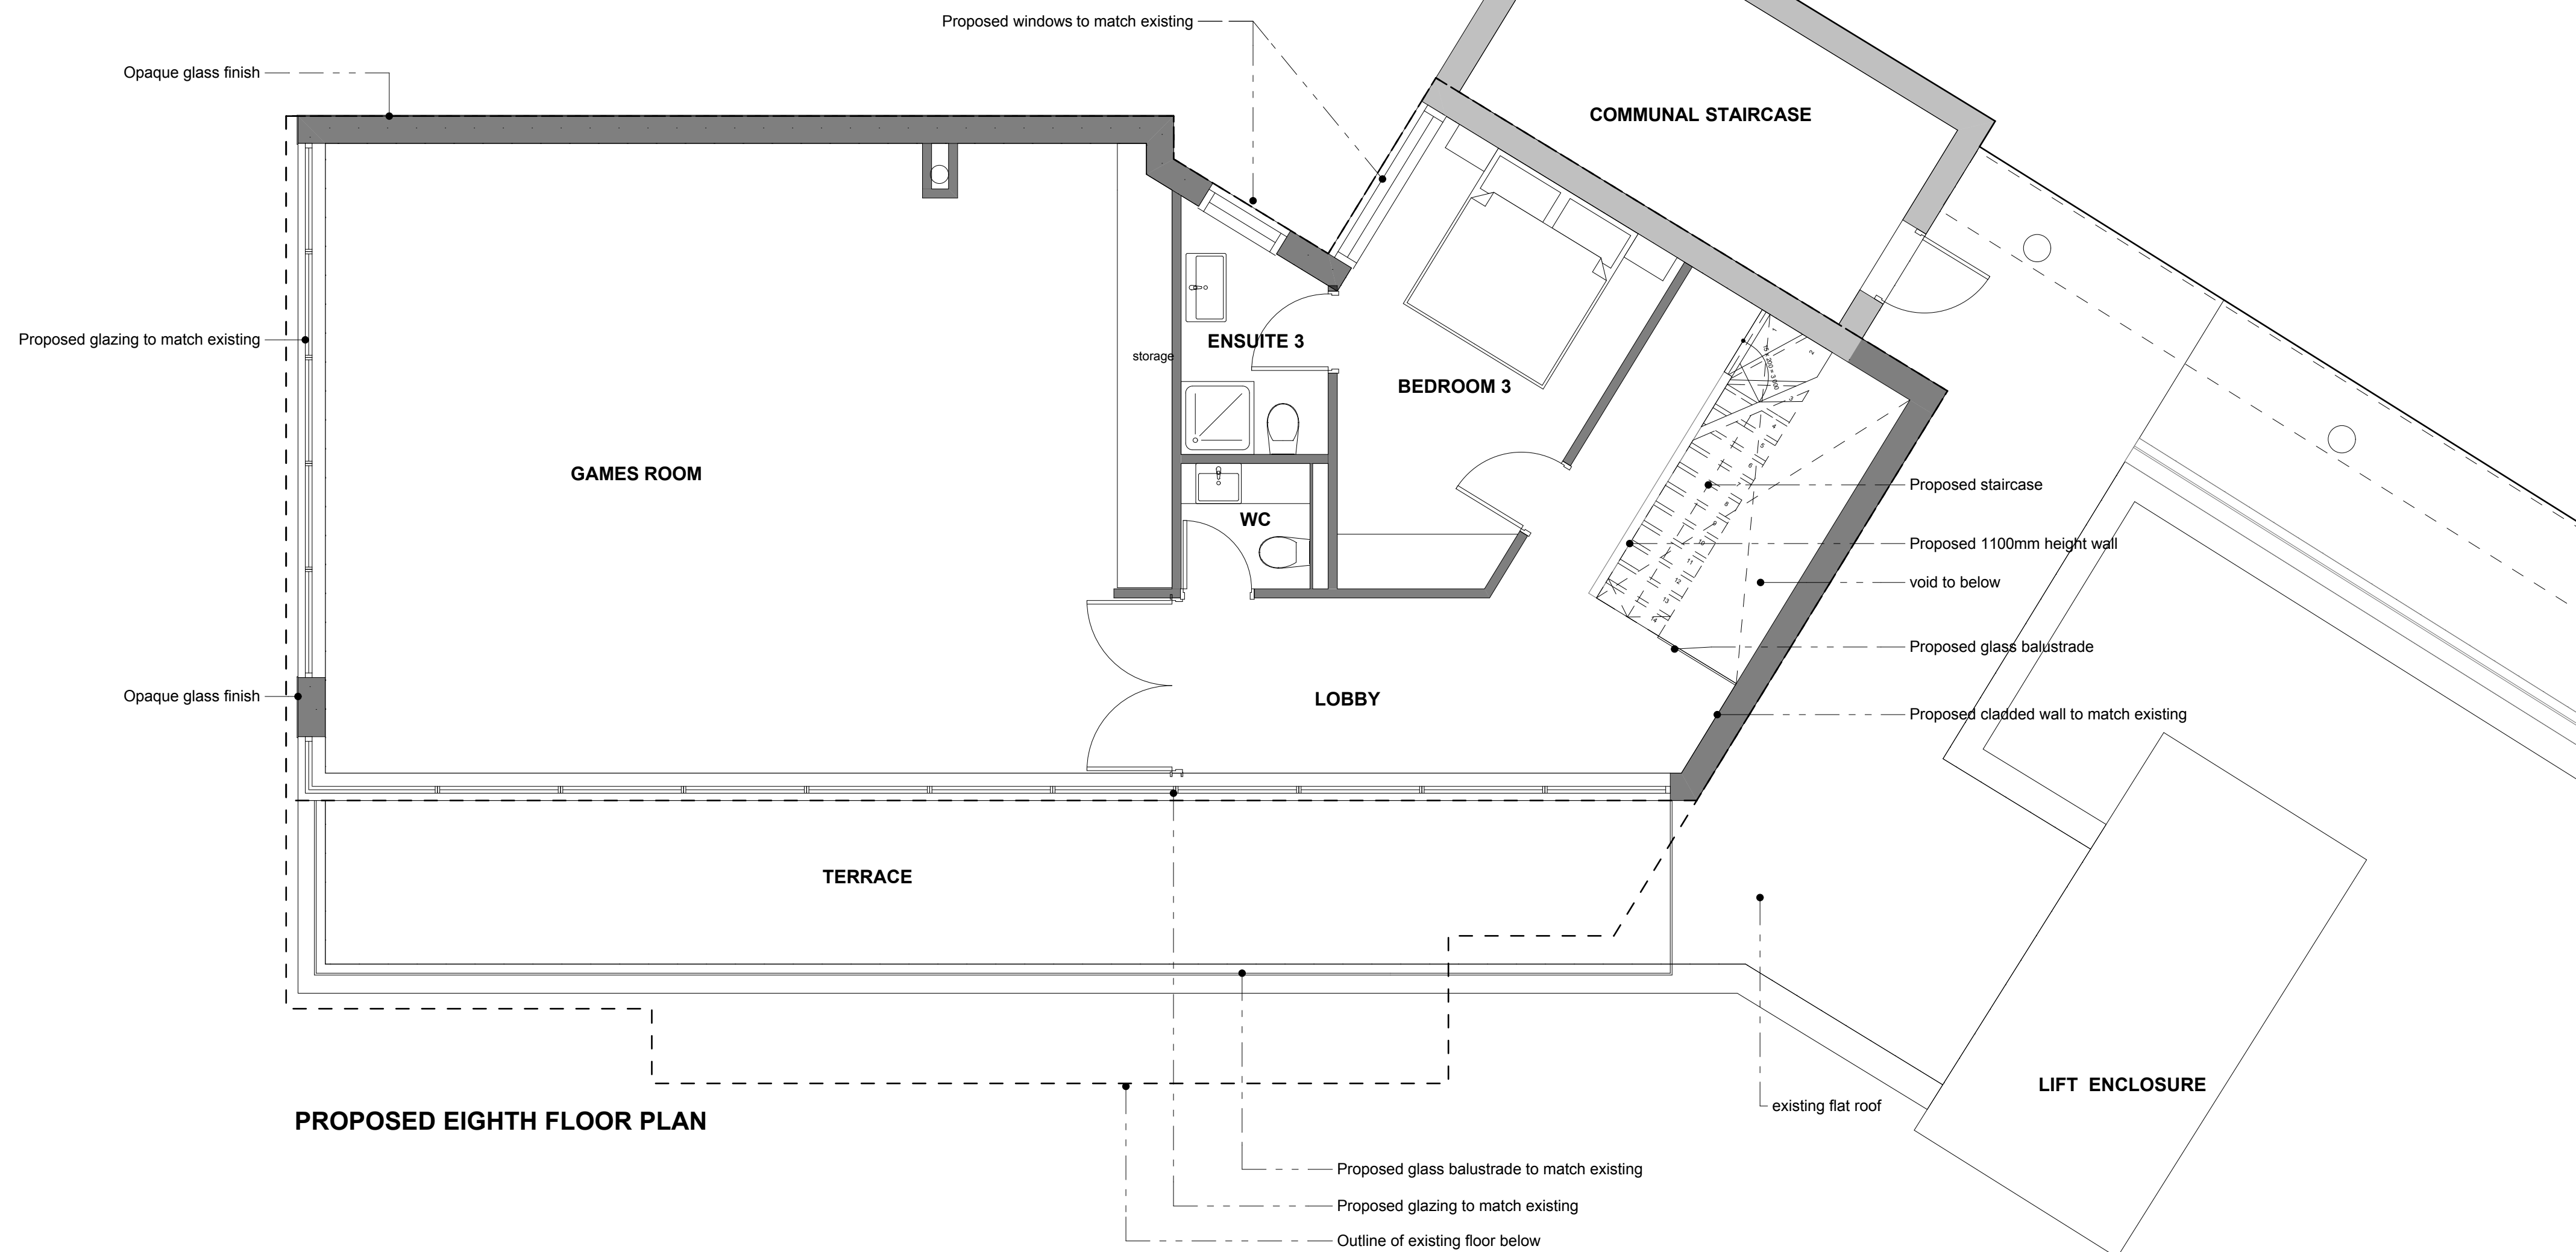


Project: THE PANORAMIC, POND STREET HAMPSTEAD NW3 LONDON	Drawing: PROPOSED EIGHTH FLOOR	Scale: 1:50@A1, 1:100@A3
Client: MS LIDIA SCHECHTER		Date: NOVEMBER 2014
		Drawn: PK
		No: 453/PA/02

JOHN KERR ASSOCIATES 62 CAMDEN ROAD, LONDON NW1 6DR TEL 020 7209 2784 FAX 020 7209 2786 WWW.JOHNKERRASSOCIATES.COM

Notes:
This drawing is the property and copyright of John Kerr Associates, and written consent must be obtained before divulging to a third party or copying whole or part of the drawing by any method whatsoever.
All dimensions are to be checked on site prior to construction.
Any discrepancies are to be reported to the architect before works commence.
All dimensions are in millimeters.
Do not scale dimension.
This drawing is to be read in conjunction with the specification and with all relevant consultants/specialists' drawings and/or documents.
All relevant Statutory Approvals to be obtained before works commence.

revision	date	comments
----------	------	----------

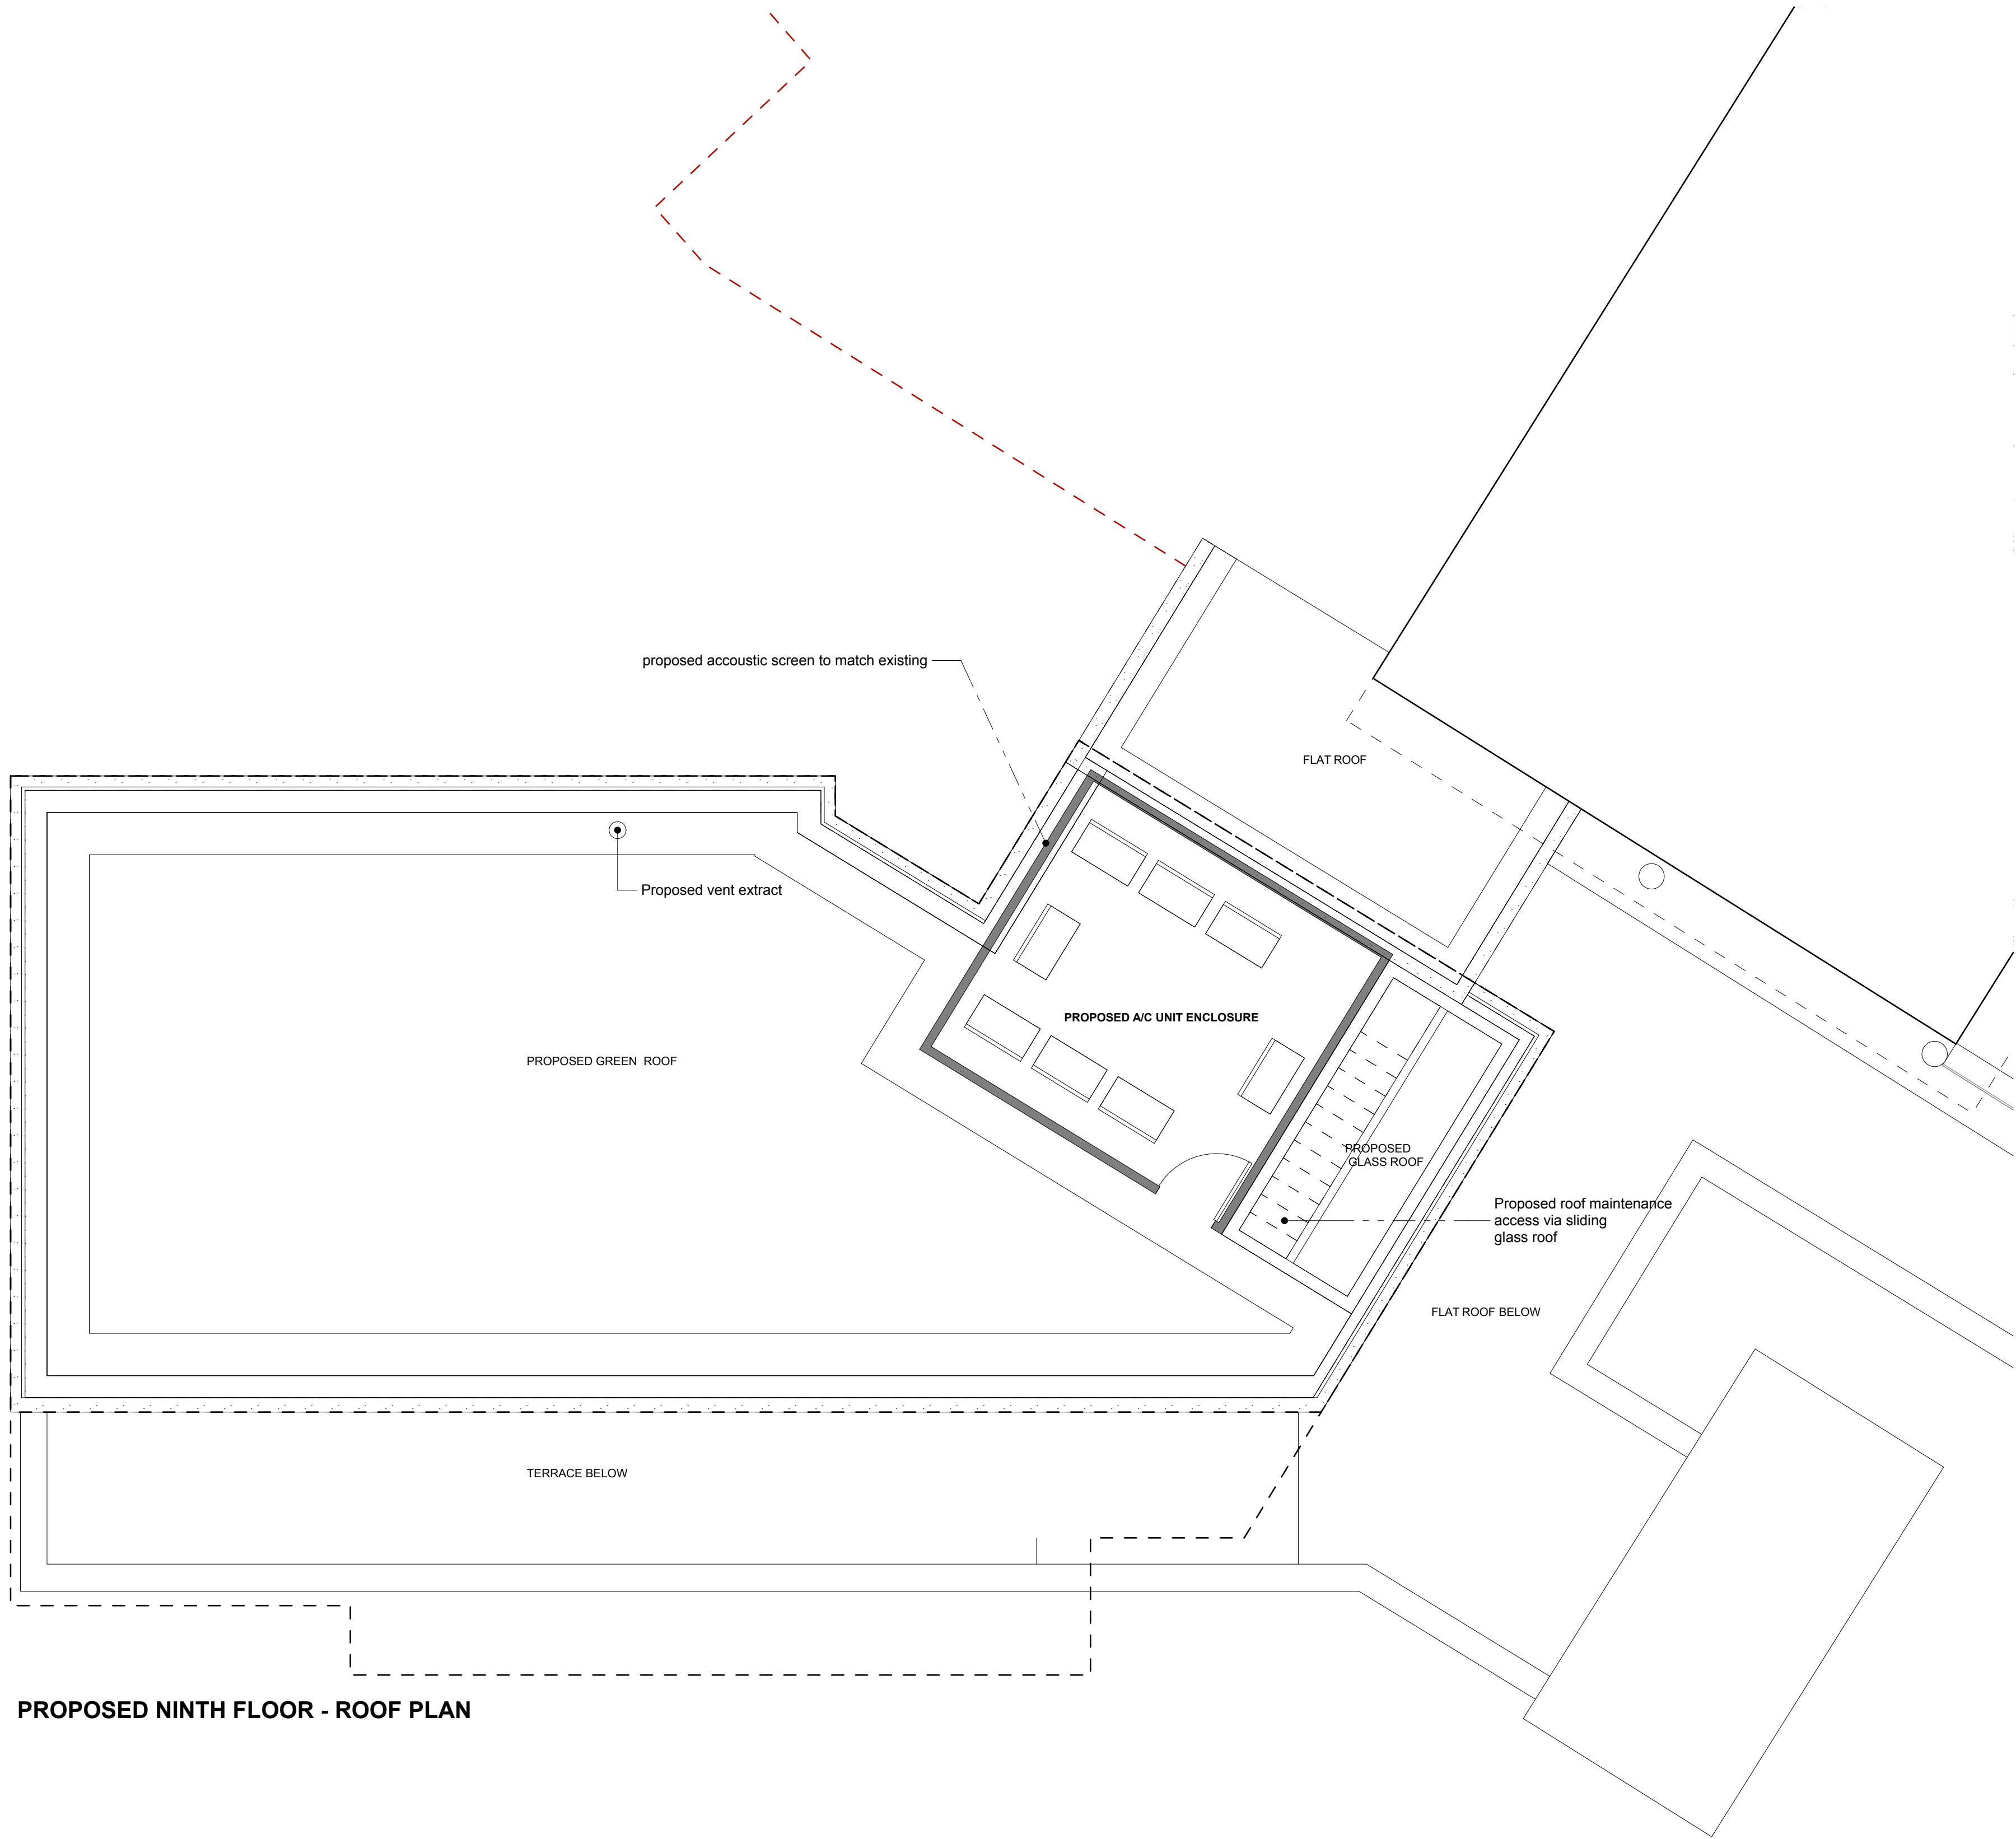


PROPOSED NINTH FLOOR - ROOF PLAN

Project: THE PANORAMIC, POND STREET HAMPSTEAD NW3 LONDON	Drawing: PROPOSED NINTH FLOOR - ROOF PLAN	Scale: 1:50@A1, 1:100@A3 Date: NOVEMBER 2014 Drawn: PK No: 453/PA/03
Client: MS LIDIA SCHECHTER	JOHN KERR ASSOCIATES 62 CAMDEN ROAD, LONDON NW1 6DR TEL 020 7209 2784 FAX 020 7209 2786 WWW.JOHNKERRASSOCIATES.COM	


Notes:
This drawing is the property and copyright of John Kerr Associates, and written consent must be obtained before divulging to a third party or copying whole or part of the drawing by any method whatsoever.

All dimensions are to be checked on site prior to construction.
Any discrepancies are to be reported to the architect before works commence.
All dimensions are in millimeters.
Do not scale dimension.
This drawing is to be read in conjunction with the specification and with all relevant consultants'/specialists' drawings and/or documents.
All relevant Statutory Approvals to be obtained before works commence.

revision	date	comments
----------	------	----------

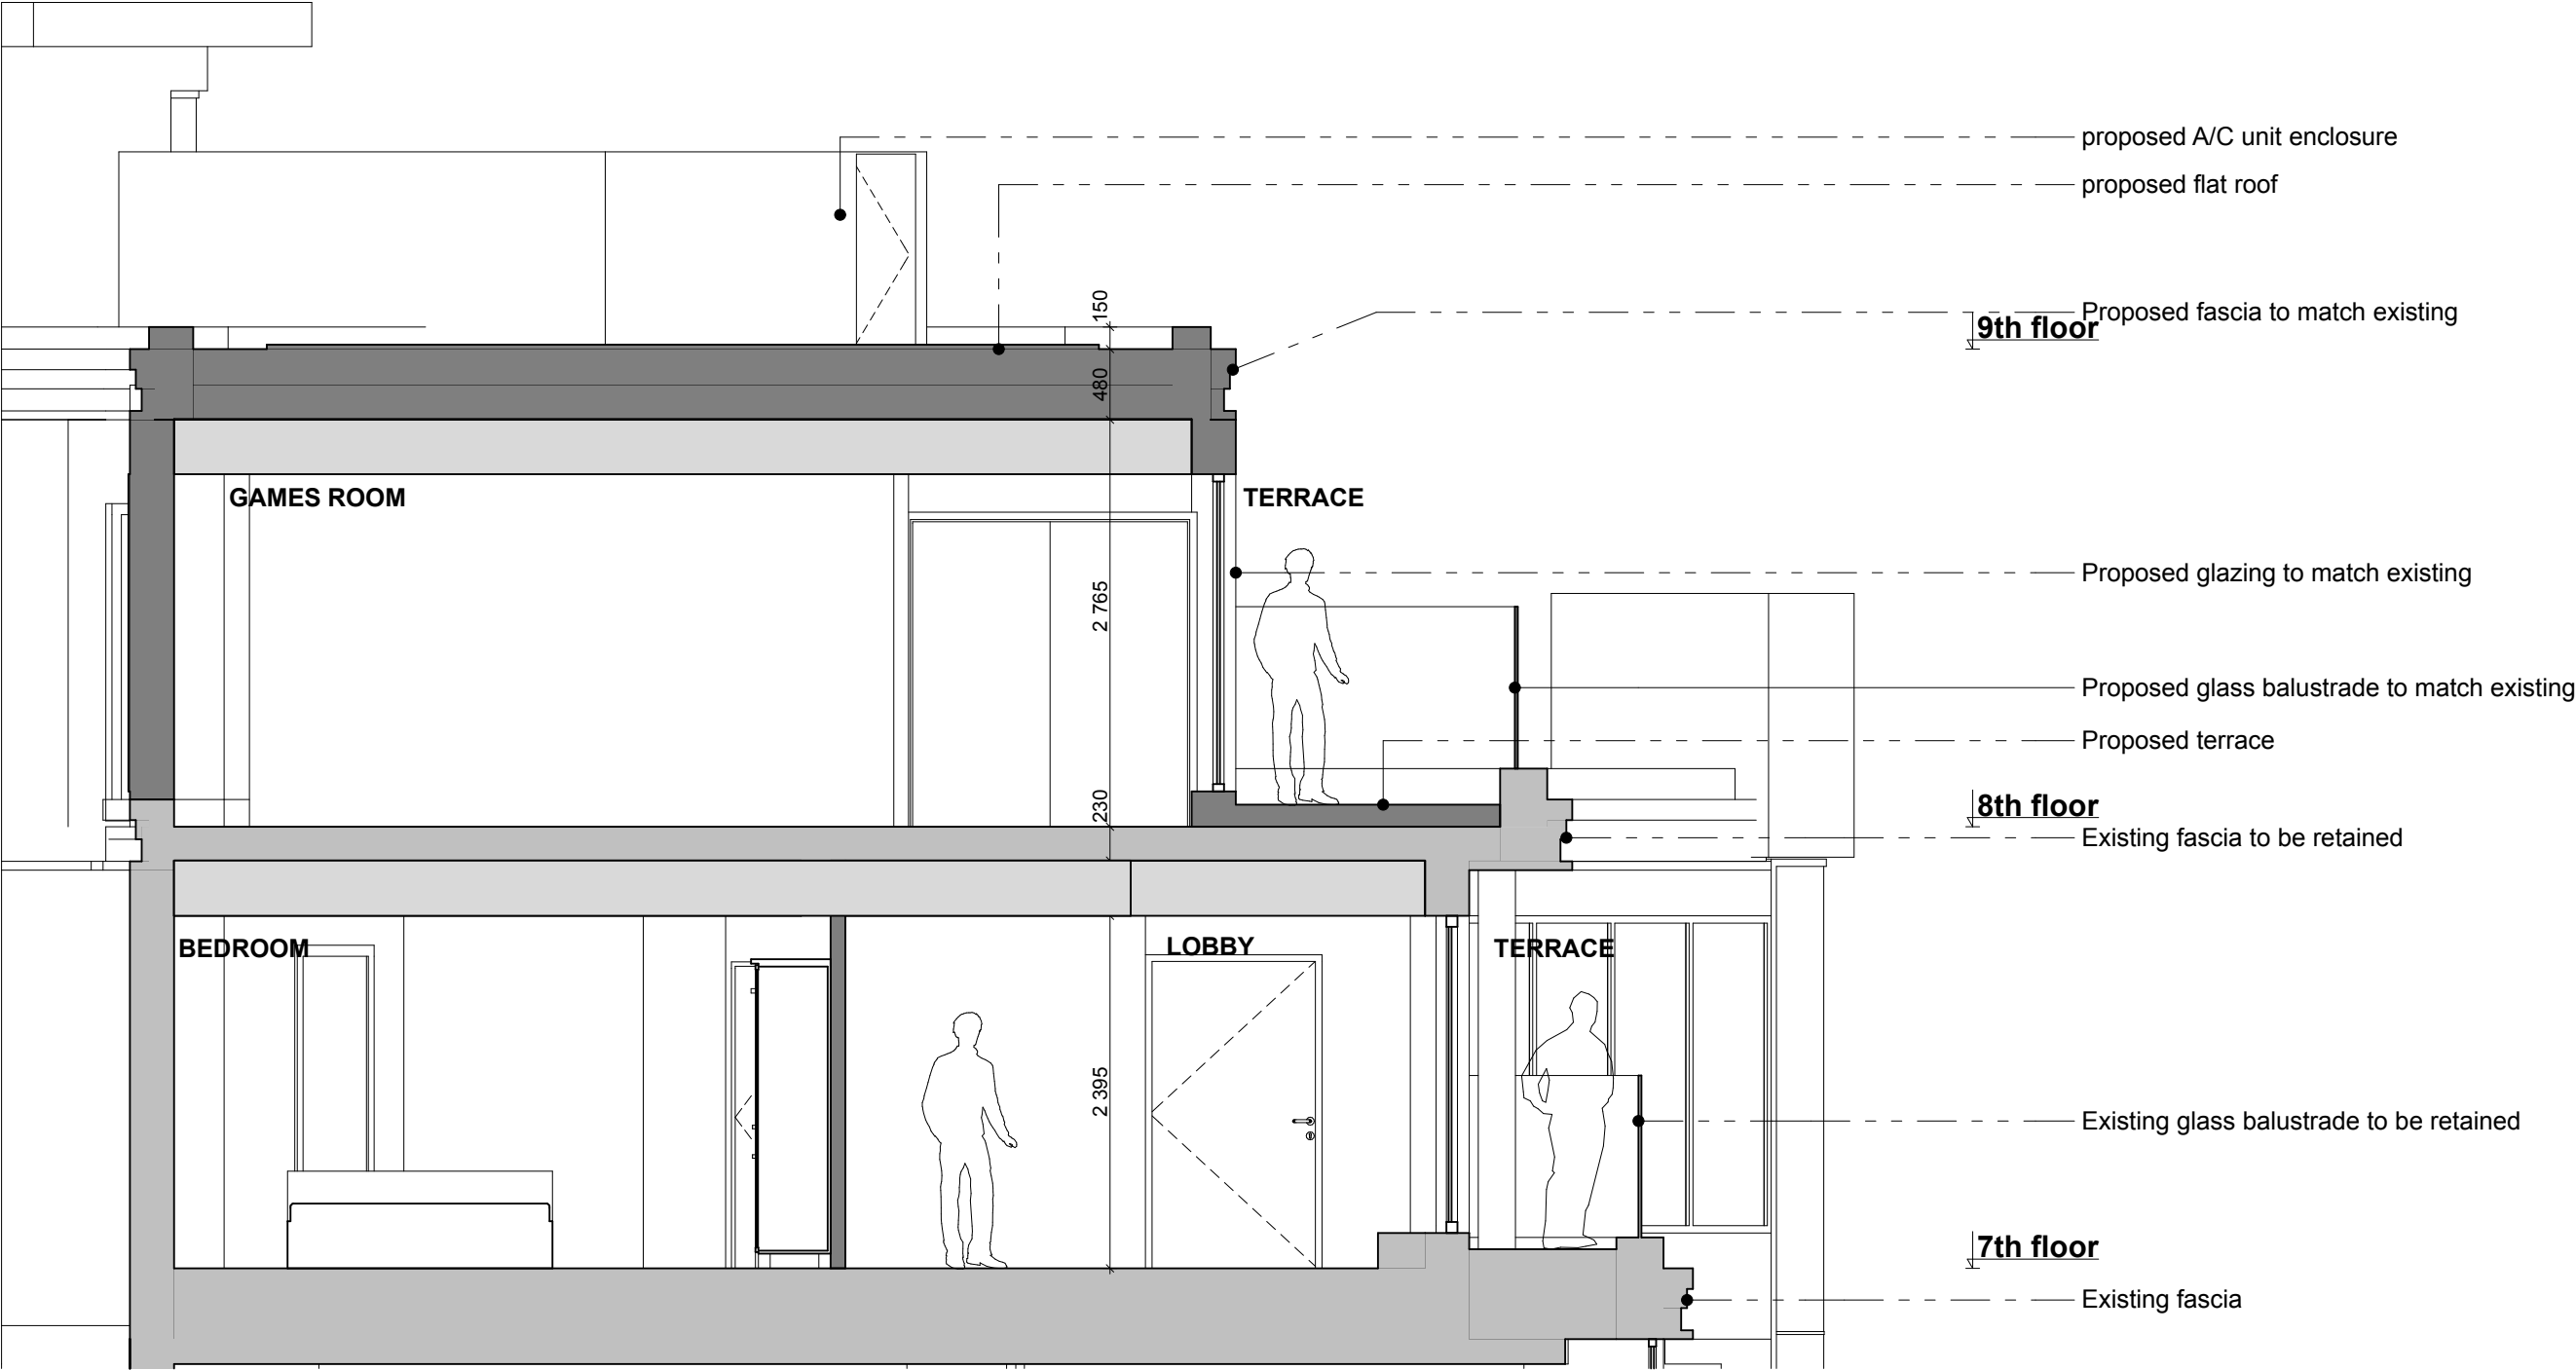

PROPOSED SECTION A

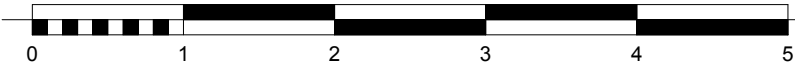


Project: THE PANORAMIC , POND STREET HAMPSTEAD NW3 LONDON	Drawing: PROPOSED SECTION A	Scale: 1:50@A3 Date: NOVEMBER 2014 Drawn: PK No: 453/PA/04
Client: MS LIDIA SCHECHTER		
JOHN KERR ASSOCIATES 62 CAMDEN ROAD, LONDON NW1 9DR.TEL:020 7209 2784;FAX:020 7209 2786 WWW.JOHNKERRASSOCIATES.COM		


Notes:
 This drawing is the property and copyright of John Kerr Associates, and written consent must be obtained before divulging to a third party or copying whole or part of the drawing by any method whatsoever.

All dimensions are to be checked on site prior to construction.
 Any discrepancies are to be reported to the architect before works commence.
 All dimensions are in millimeters.
 Do not scale dimension.
 This drawing is to be read in conjunction with the specification and with all relevant consultants'/specialists' drawings and/or documents.
 All relevant Statutory Approvals to be obtained before works commence.

revision	date	comments
----------	------	----------

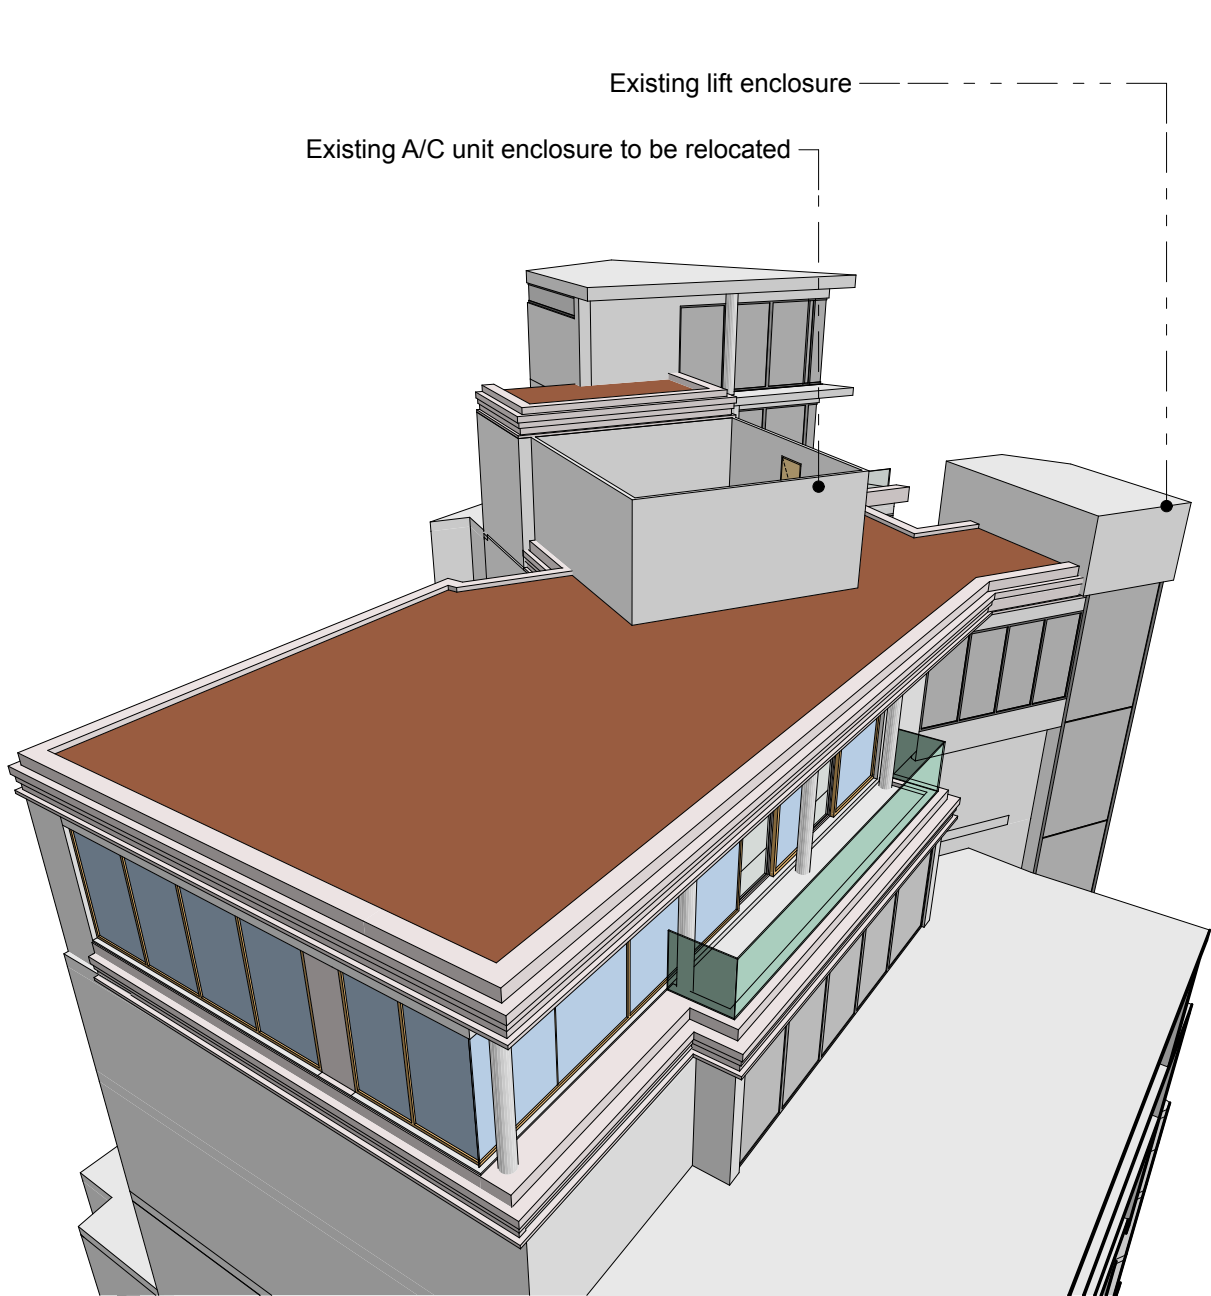

EXISTING 3D VIEW

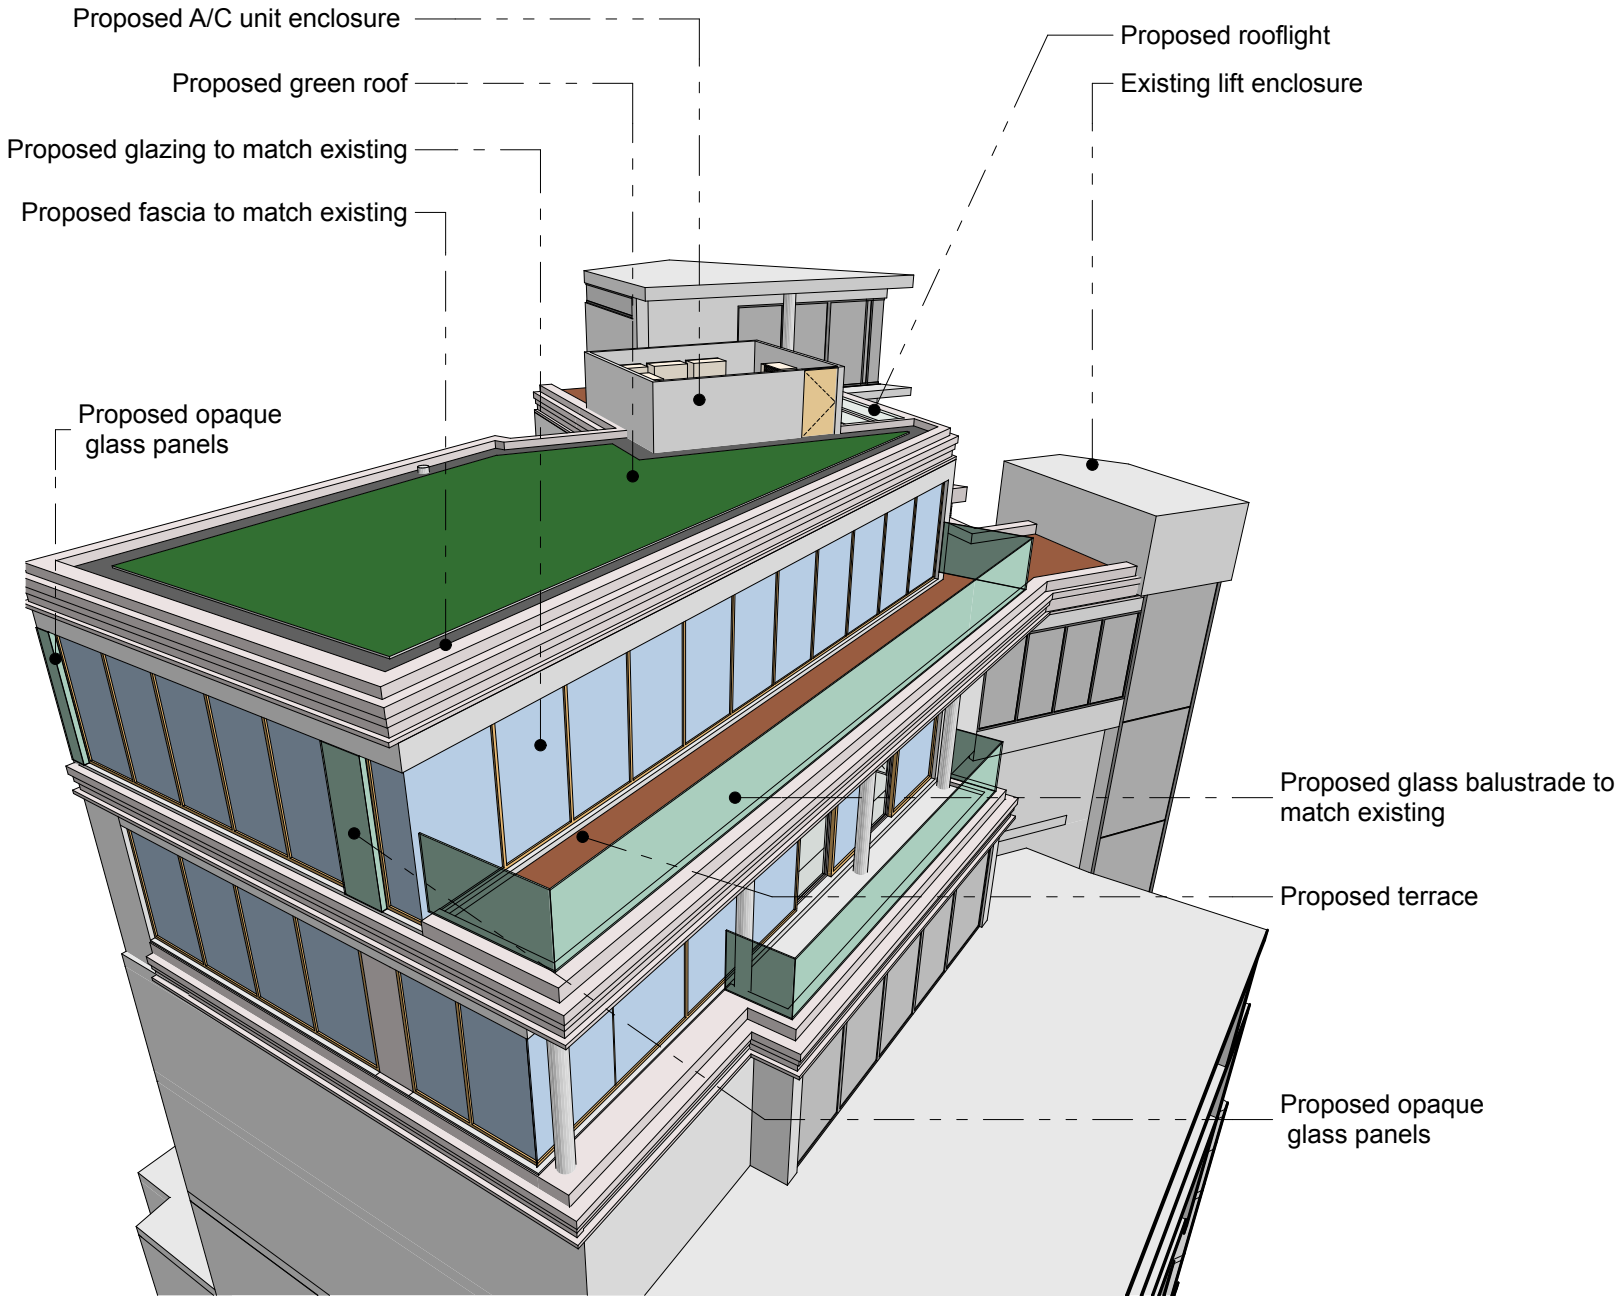


PROPOSED 3D VIEW

Project:	THE PANORAMIC , POND STREET HAMPSTEAD NW3 LONDON	Scale: @A3
Client	MS LIDIA SCHECHTER	Date: NOVEMBER 2014
		Drawn: PK
		No: 453/PA/05
JOHN KERR ASSOCIATES 62 CAMDEN ROAD, LONDON NW1 9DR.TEL:020 7209 2784;FAX:020 7209 2786 WWW.JOHNKERRASSOCIATES.COM		


Notes:
This drawing is the property and copyright of John Kerr Associates, and written consent must be obtained before divulging to a third party or copying whole or part of the drawing by any method whatsoever.

All dimensions are to be checked on site prior to construction.
Any discrepancies are to be reported to the architect before works commence.
All dimensions are in millimeters.
Do not scale dimension.
This drawing is to be read in conjunction with the specification and with all relevant consultants'/specialists' drawings and/or documents.
All relevant Statutory Approvals to be obtained before works commence.

revision	date	comments
----------	------	----------

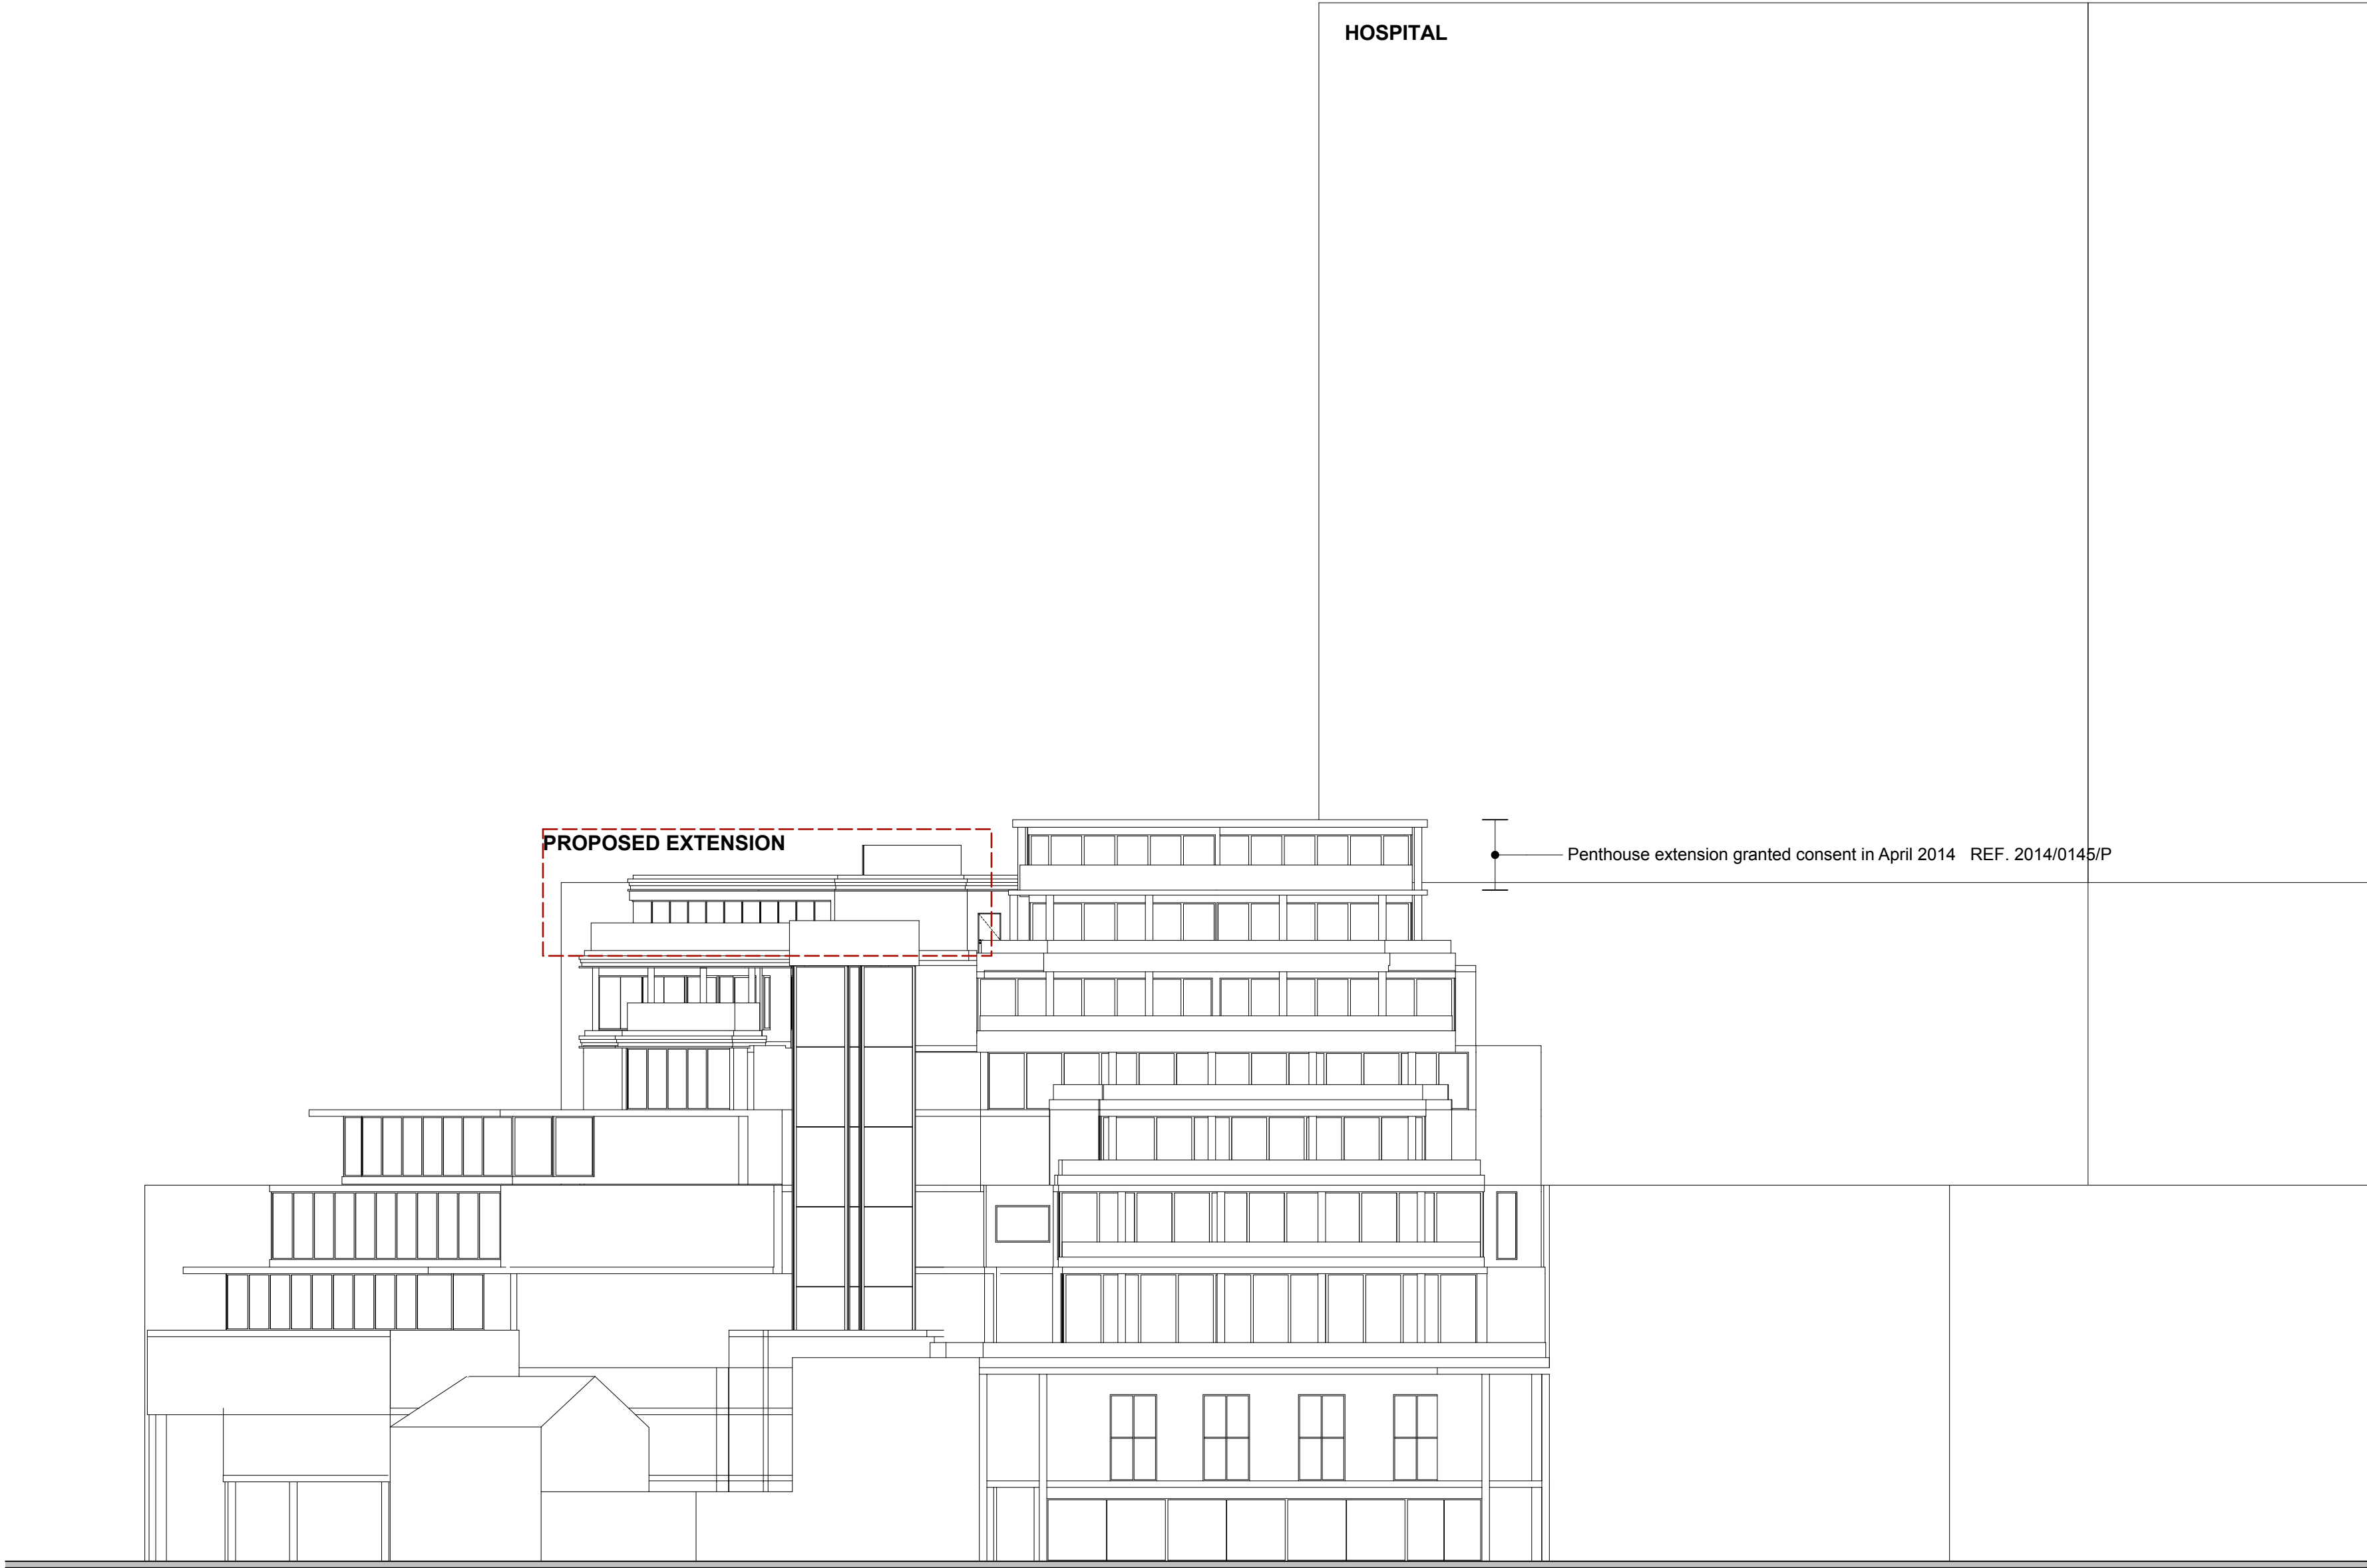

PROPOSED POND STREET ELEVATION

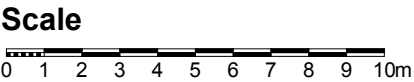


Project: THE PANORAMIC , POND STREET HAMPSTEAD NW3 LONDON	Drawing: PROPOSED POND STREET ELEVATION	Scale: 1:200@A2 Date: NOVEMBER 2014 Drawn: PK No: 453/PA/06
Client MS LIDIA SCHECHTER		

JOHN KERR ASSOCIATES 82 CAMDEN ROAD, LONDON NW1 9DR TEL: 020 7209 2784 FAX: 020 7209 2786 WWW.JOHNKERRASSOCIATES.COM


Notes:
This drawing is the property and copyright of John Kerr Associates, and written consent must be obtained before divulging to a third party or copying whole or part of the drawing by any method whatsoever.

All dimensions are to be checked on site prior to construction.
Any discrepancies are to be reported to the architect before works commence.
All dimensions are in millimeters.
Do not scale dimension.
This drawing is to be read in conjunction with the specification and with all relevant consultants'/specialists' drawings and/or documents.
All relevant Statutory Approvals to be obtained before works commence.

revision	date	comments
----------	------	----------

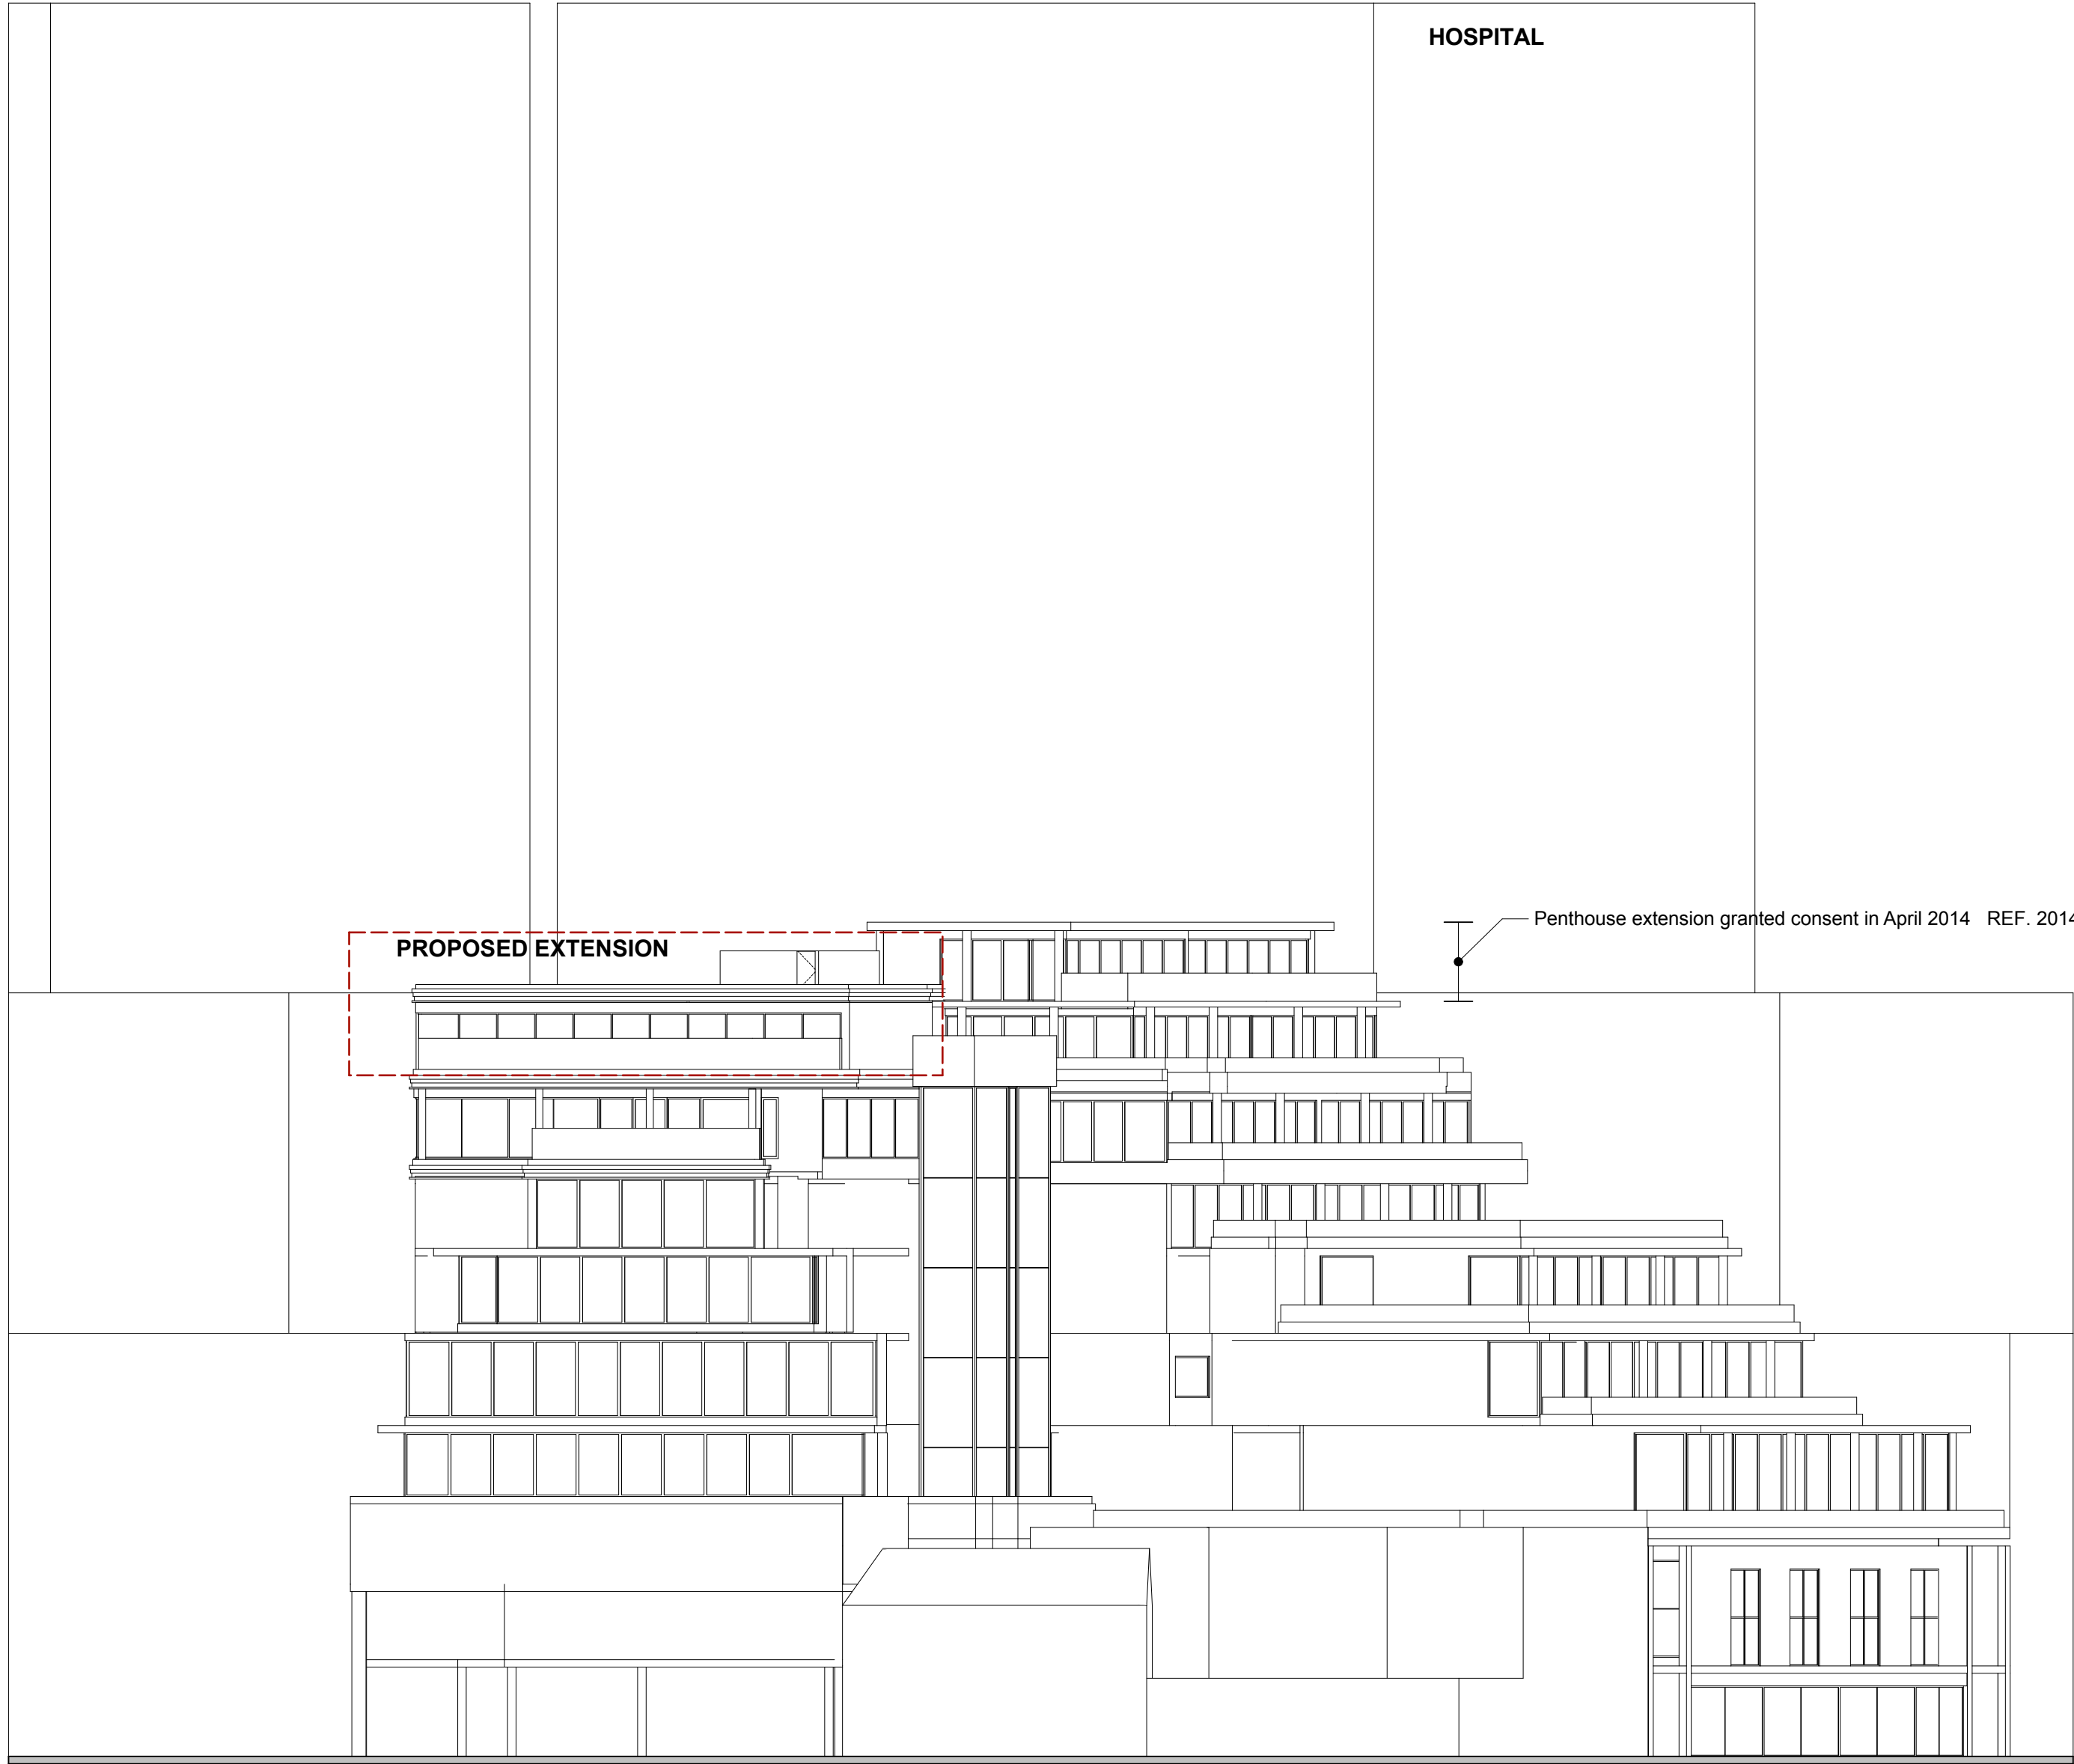

PROPOSED FLEET ROAD ELEVATION

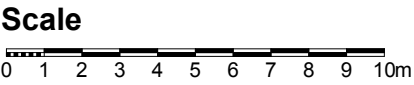

Project: THE PANORAMIC , POND STREET HAMPSTEAD NW3 LONDON	Drawing: PROPOSED FLEET ROAD ELEVATION	Scale: 1:200@A2 Date: NOVEMBER 2014 Drawn: PK No: 453/PA/07
Client: MS LIDIA SCHECHTER		

JOHN KERR ASSOCIATES 82 CAMDEN ROAD, LONDON NW1 9DR TEL: 020 7209 2784 FAX: 020 7209 2786 WWW.JOHNKERRASSOCIATES.COM

Notes:
This drawing is the property and copyright of John Kerr Associates, and written consent must be obtained before divulging to a third party or copying whole or part of the drawing by any method whatsoever.

All dimensions are to be checked on site prior to construction.
Any discrepancies are to be reported to the architect before works commence.
All dimensions are in millimeters.
Do not scale dimension.
This drawing is to be read in conjunction with the specification and with all relevant consultants'/specialists' drawings and/or documents.
All relevant Statutory Approvals to be obtained before works commence.

revision	date	comments
----------	------	----------





Project:	PROPOSED VIEWS	Scale: @A3
THE PANORAMIC , POND STREET HAMPSTEAD NW3 LONDON		Date: NOVEMBER 2014
Client		Drawn: PK
MS LIDIA SCHECHTER		No: 453/PA/08
JOHN KERR ASSOCIATES 62 CAMDEN ROAD, LONDON NW1 9DR.TEL:020 7209 2784;FAX:020 7209 2786 WWW.JOHNKERRASSOCIATES.COM		

Notes:
This drawing is the property and copyright of John Kerr Associates, and written consent must be obtained before divulging to a third party or copying whole or part of the drawing by any method whatsoever.

All dimensions are to be checked on site prior to construction.
Any discrepancies are to be reported to the architect before works commence.
All dimensions are in millimeters.
Do not scale dimension.
This drawing is to be read in conjunction with the specification and with all relevant consultants'/specialists' drawings and/or documents.
All relevant Statutory Approvals to be obtained before works commence.

revision	date	comments
----------	------	----------

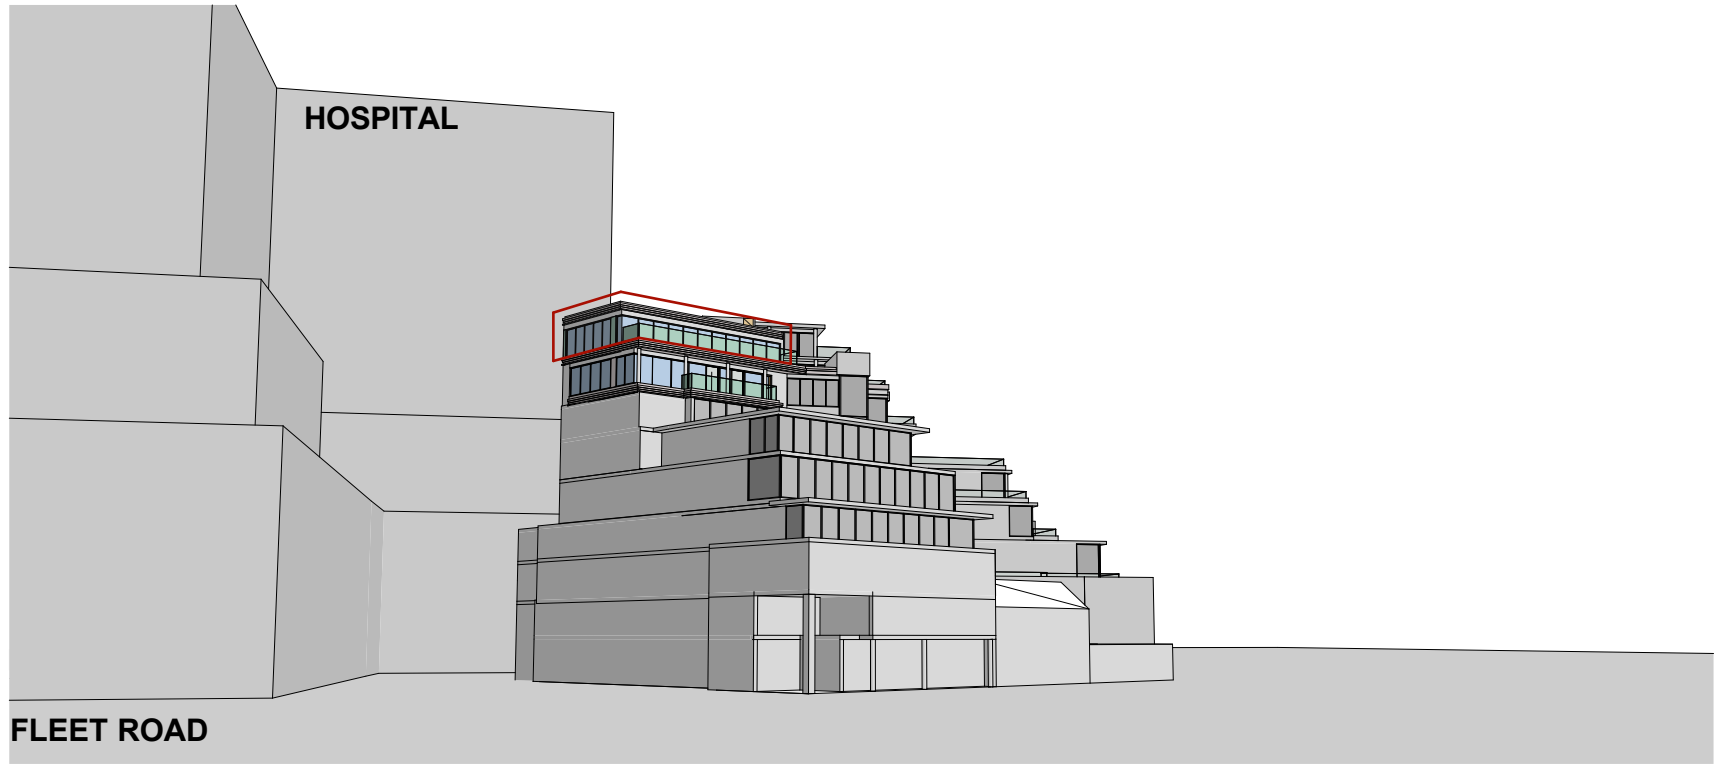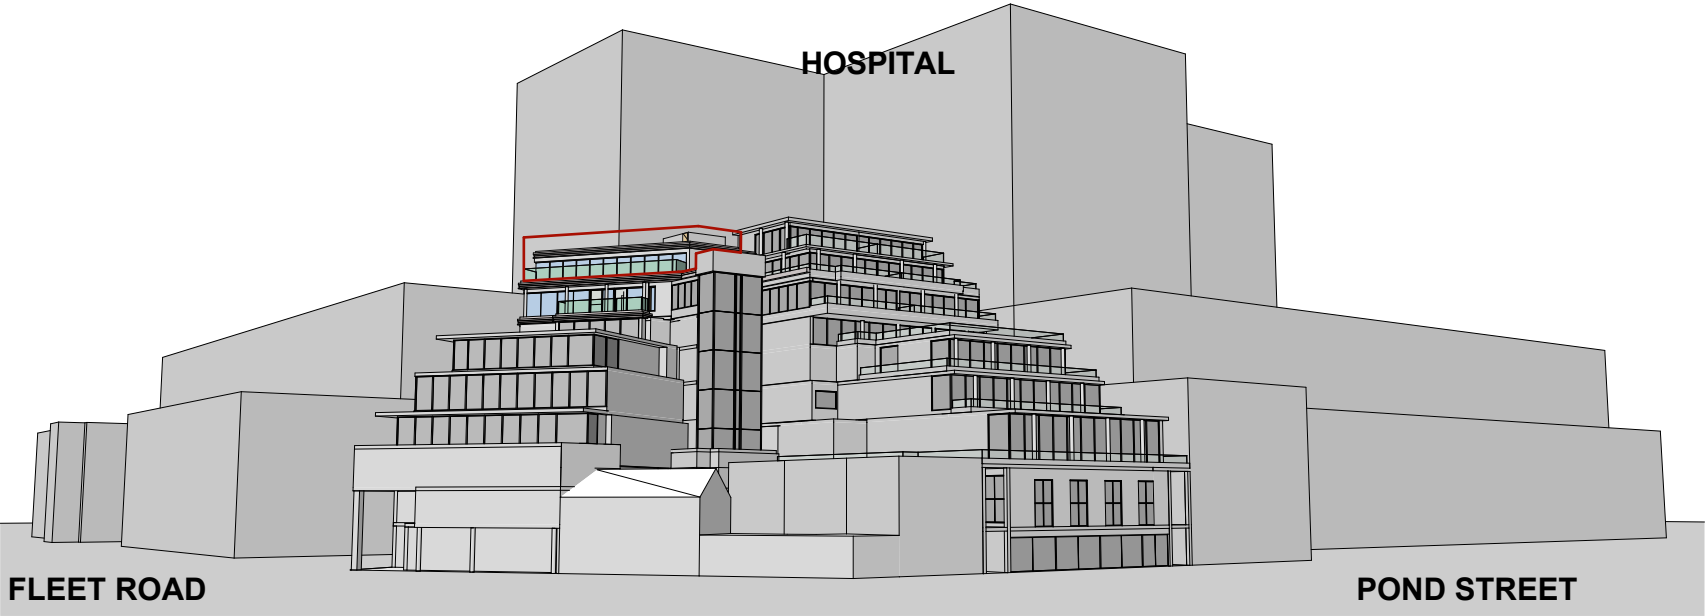

PROPOSED 3D VIEWS

Project: THE PANORAMIC , POND STREET HAMPSTEAD NW3 LONDON	Drawing: PROPOSED 3D VIEWS	Scale: @A3
		Date: NOVEMBER 2014
		Drawn: PK
Client MS LIDIA SCHECHTER		No: 453/PA/09
JOHN KERR ASSOCIATES 62 CAMDEN ROAD, LONDON NW1 9DR.TEL:020 7209 2784;FAX:020 7209 2786 WWW.JOHNKERRASSOCIATES.COM		