



FIRST FLOOR PLAN - EXISTING


SCALE 1:50

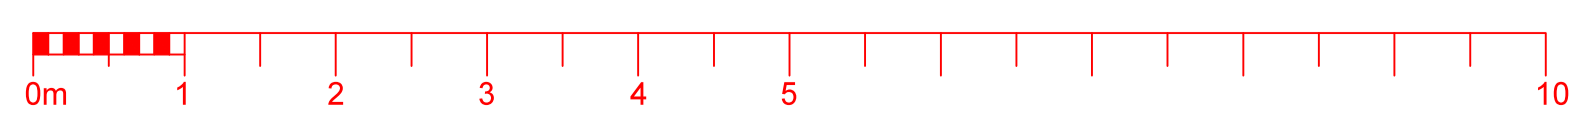

- ACCESS HATCH
- LU-VE EAV 6F UNIT ON 50mm HIGH PAVING SLABS
- SATELLITE DISH
- 2 No. MITSUBISHI PUHZ-P200YHA3 AC UNITS ON 70mm HIGH PLINTH
Noise level: 39dB(A) at 10metres
Unit switched off outside of store trading hours
- VENTILATION DUCTS
- VENT PIPE
- MITSUBISHI PUHZ-ZRP35VKA AC UNIT ON 70mm HIGH PLINTH
Noise level: 26dB(A) at 10 metres
Unit switched off outside of store trading hours

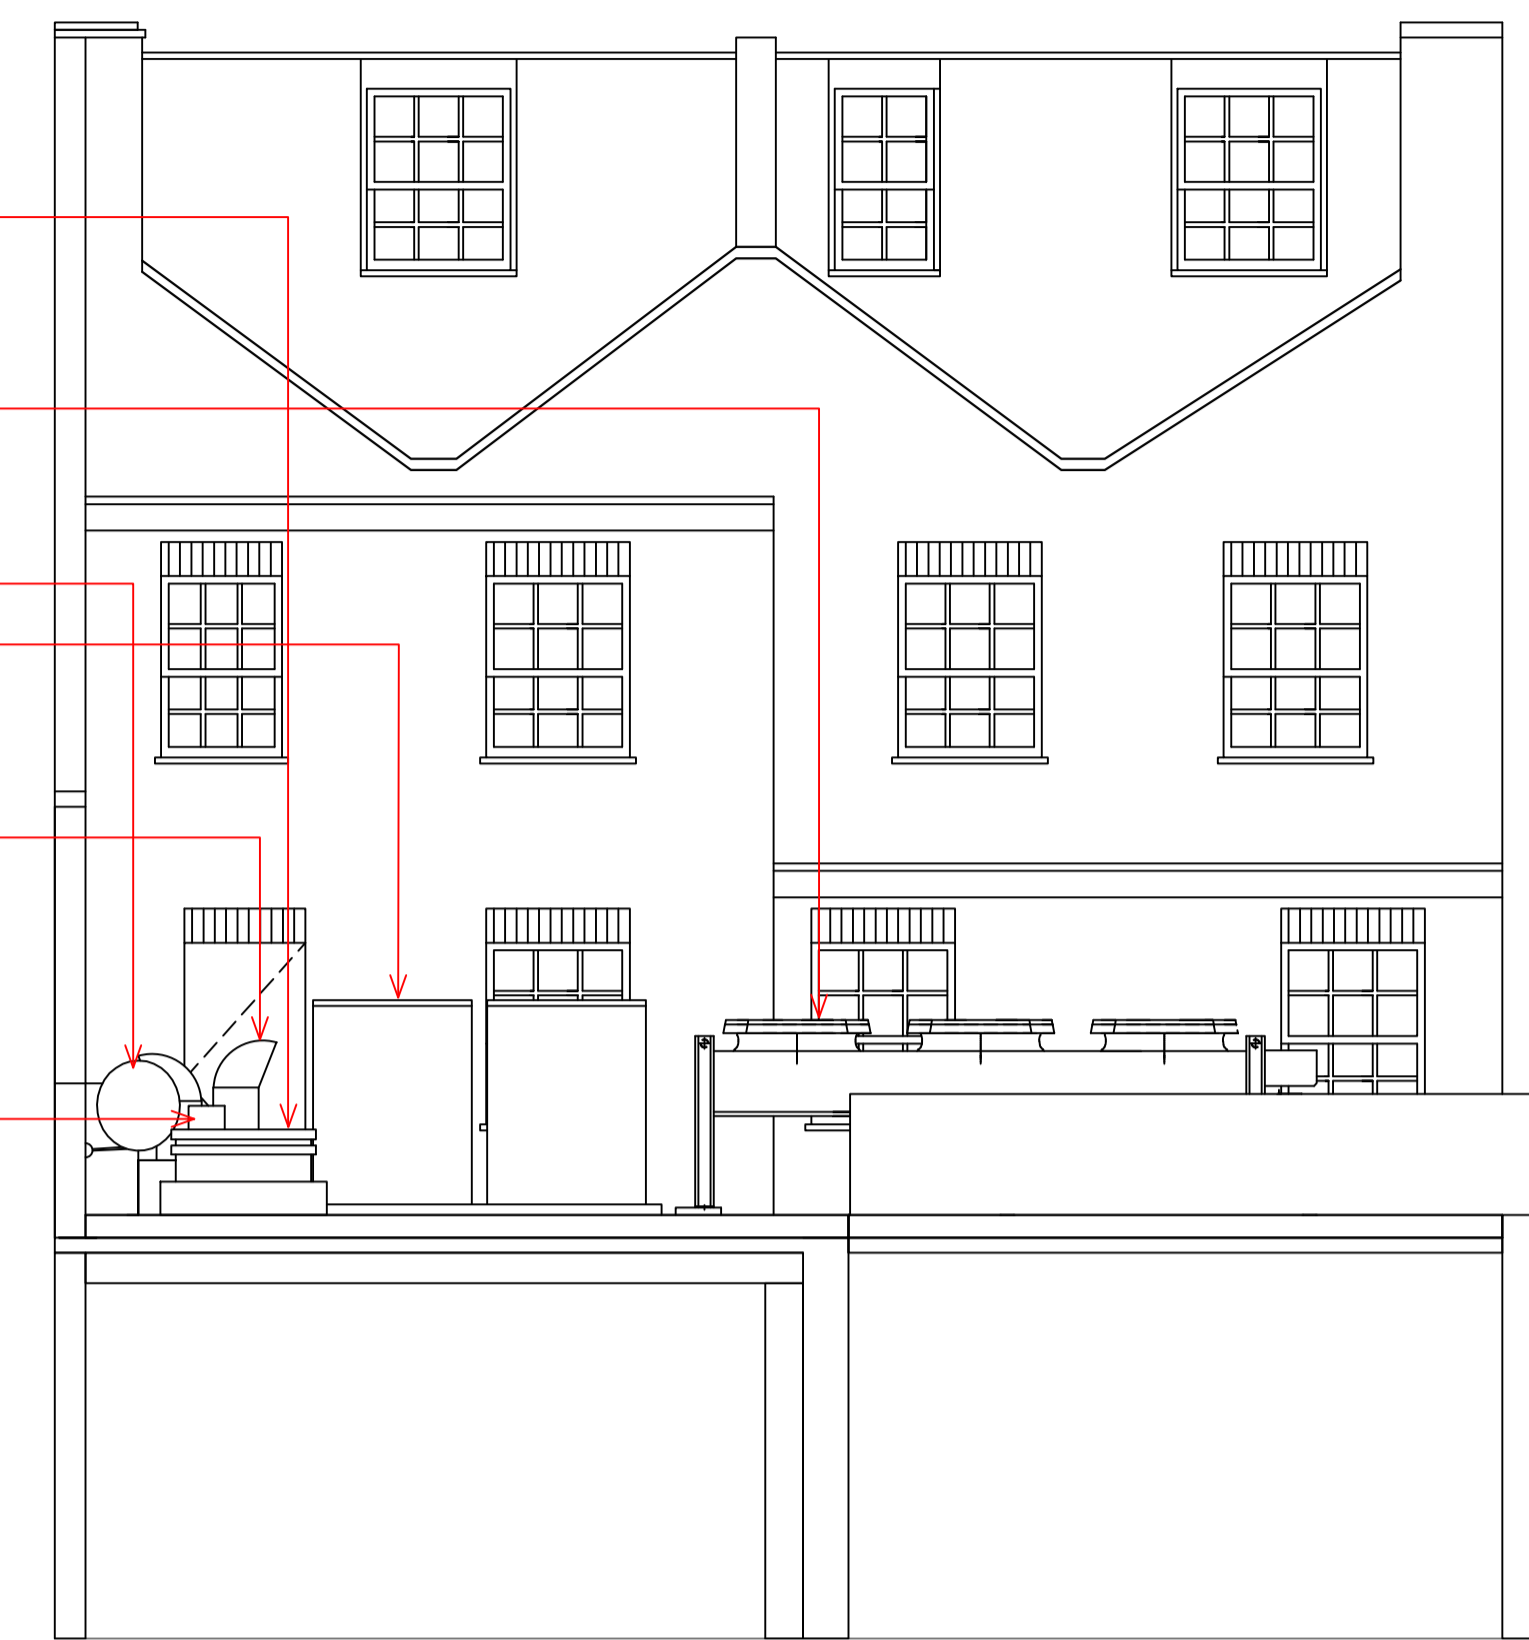

ELEVATION A - EXISTING

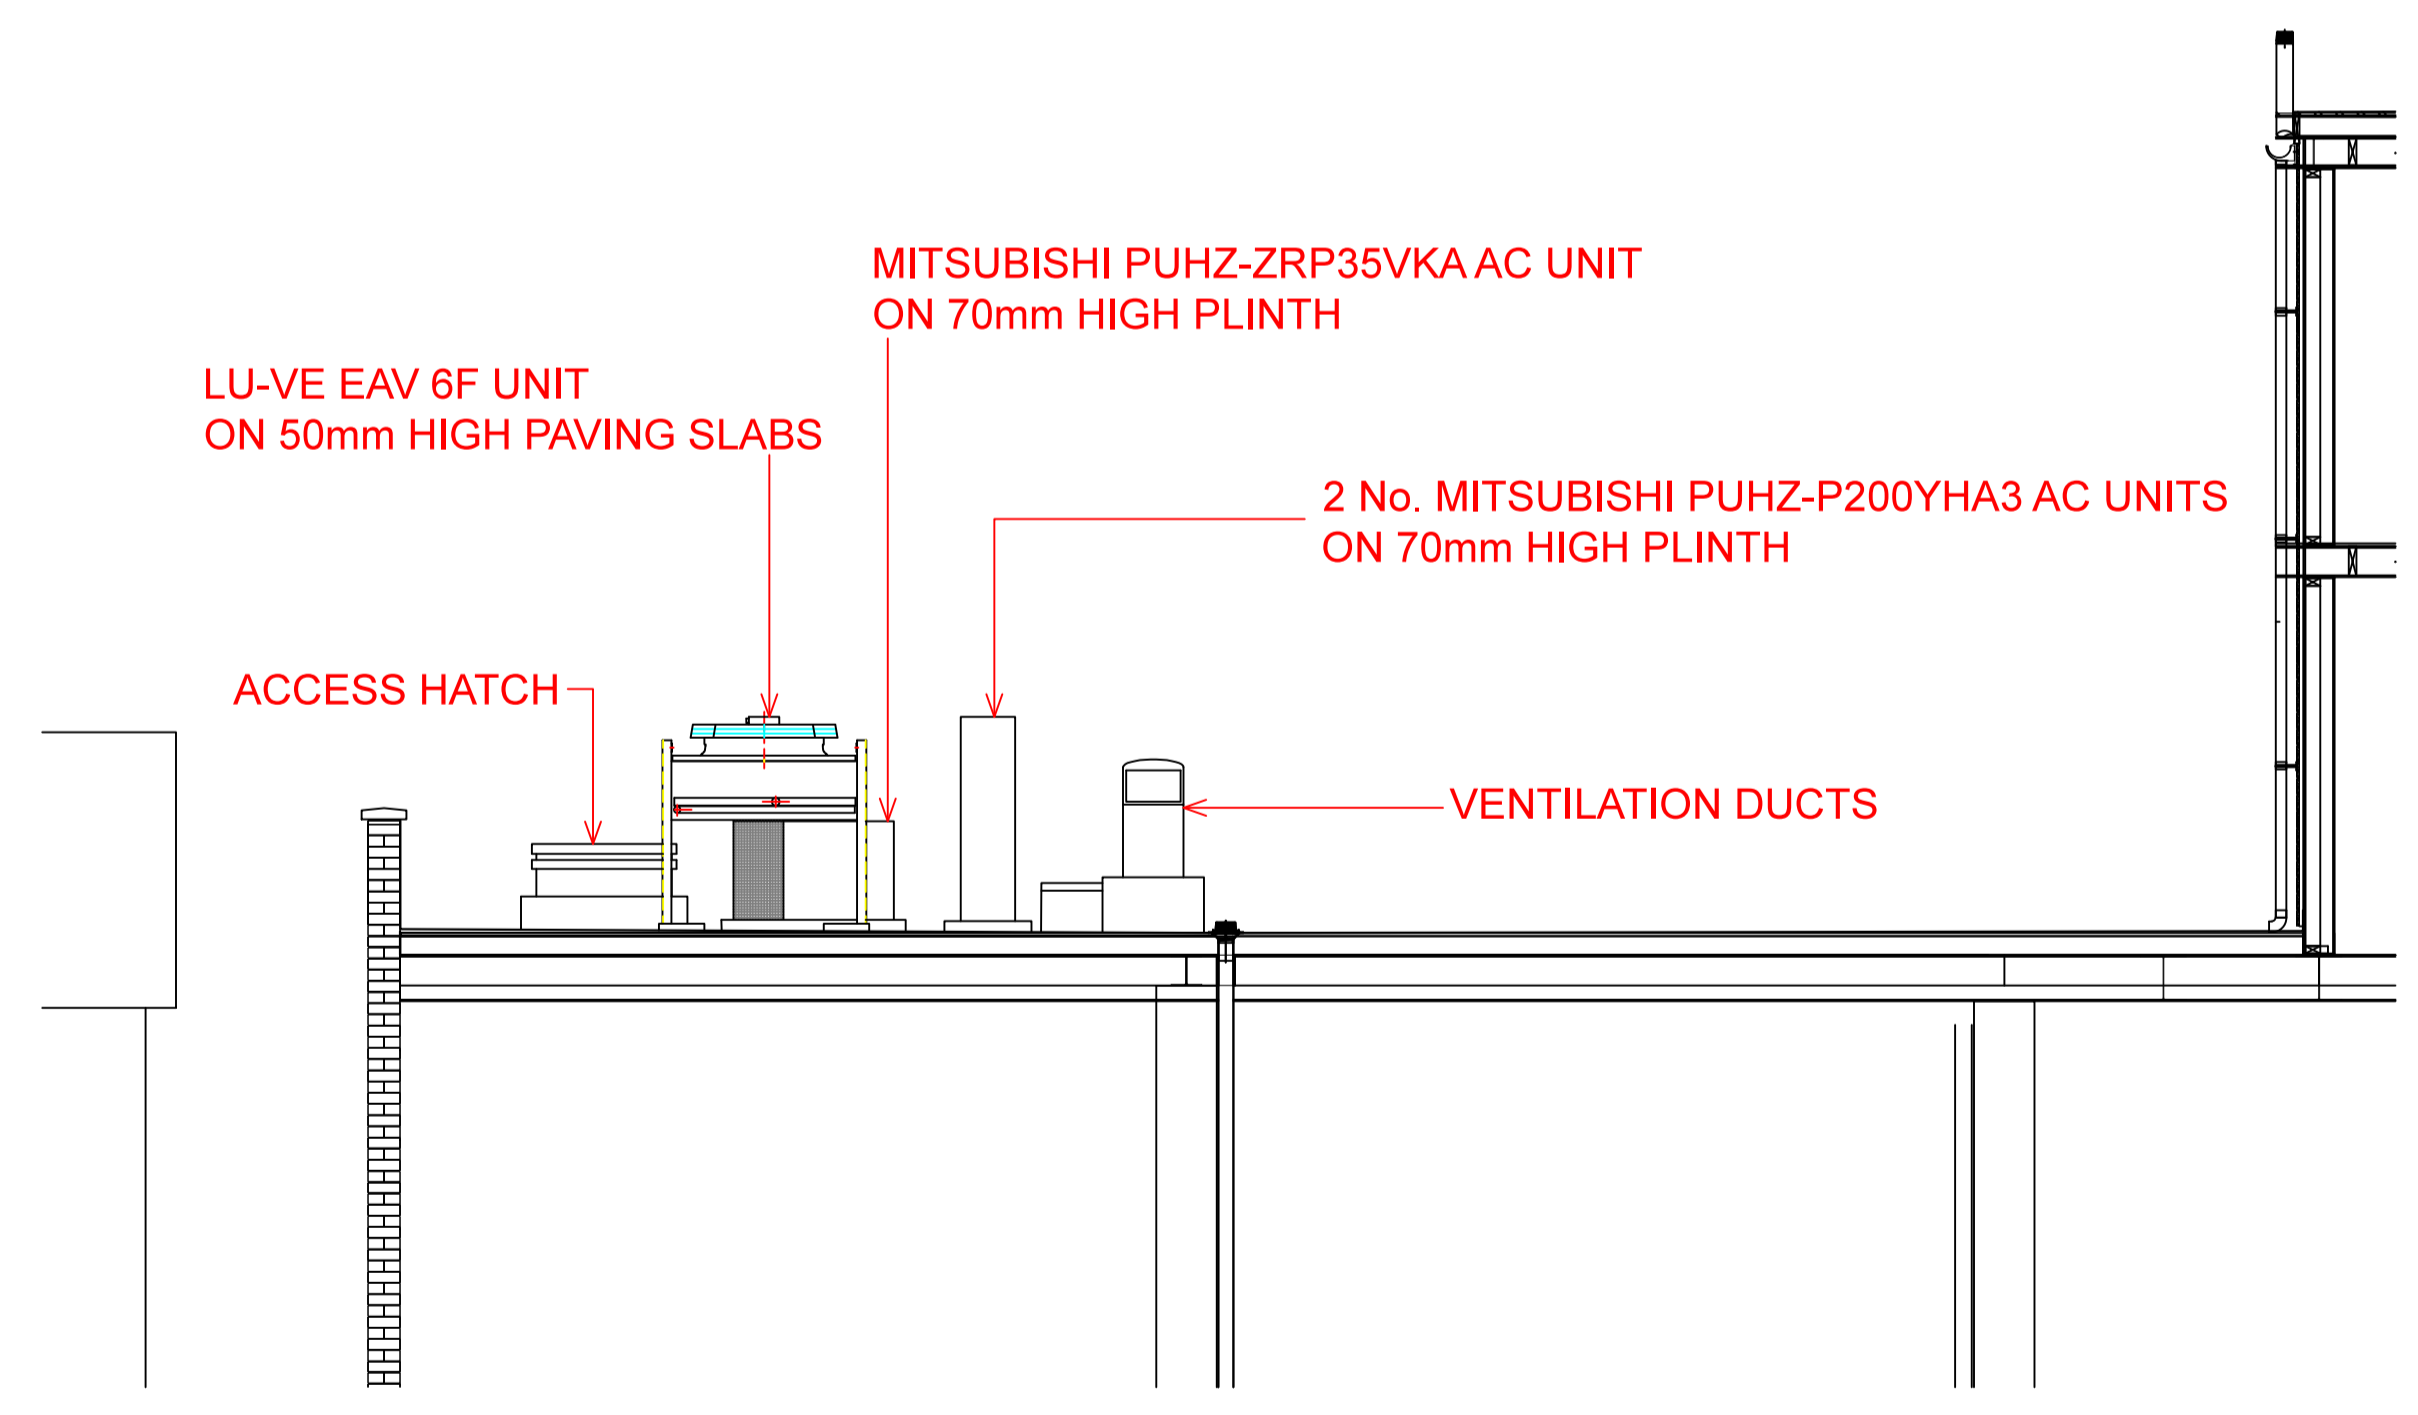

SECTION A-A - EXISTING

© THE CONTENTS OF THIS DRAWING REMAIN THE SOLE PROPERTY OF WELLSFIELD ASSOCIATES AND MUST NOT BE COPIED OR REPRODUCED WITHOUT PRIOR PERMISSION.

Wellsfield Associates
 80 High Street, Hadleigh, Essex, SS7 2PB
 Tel: 01702 551123
 Fax: 01702 558530
 mail@wellsfieldassociates.co.uk

project
 PROPOSED CO-OP SUPERMARKET
 72-74 PARKWAY
 CAMDEN
 LONDON
 EXISTING DETAILS

date	DEC 14	drawn	MCK
scale	1:50@A1	drg no.	2160.05