
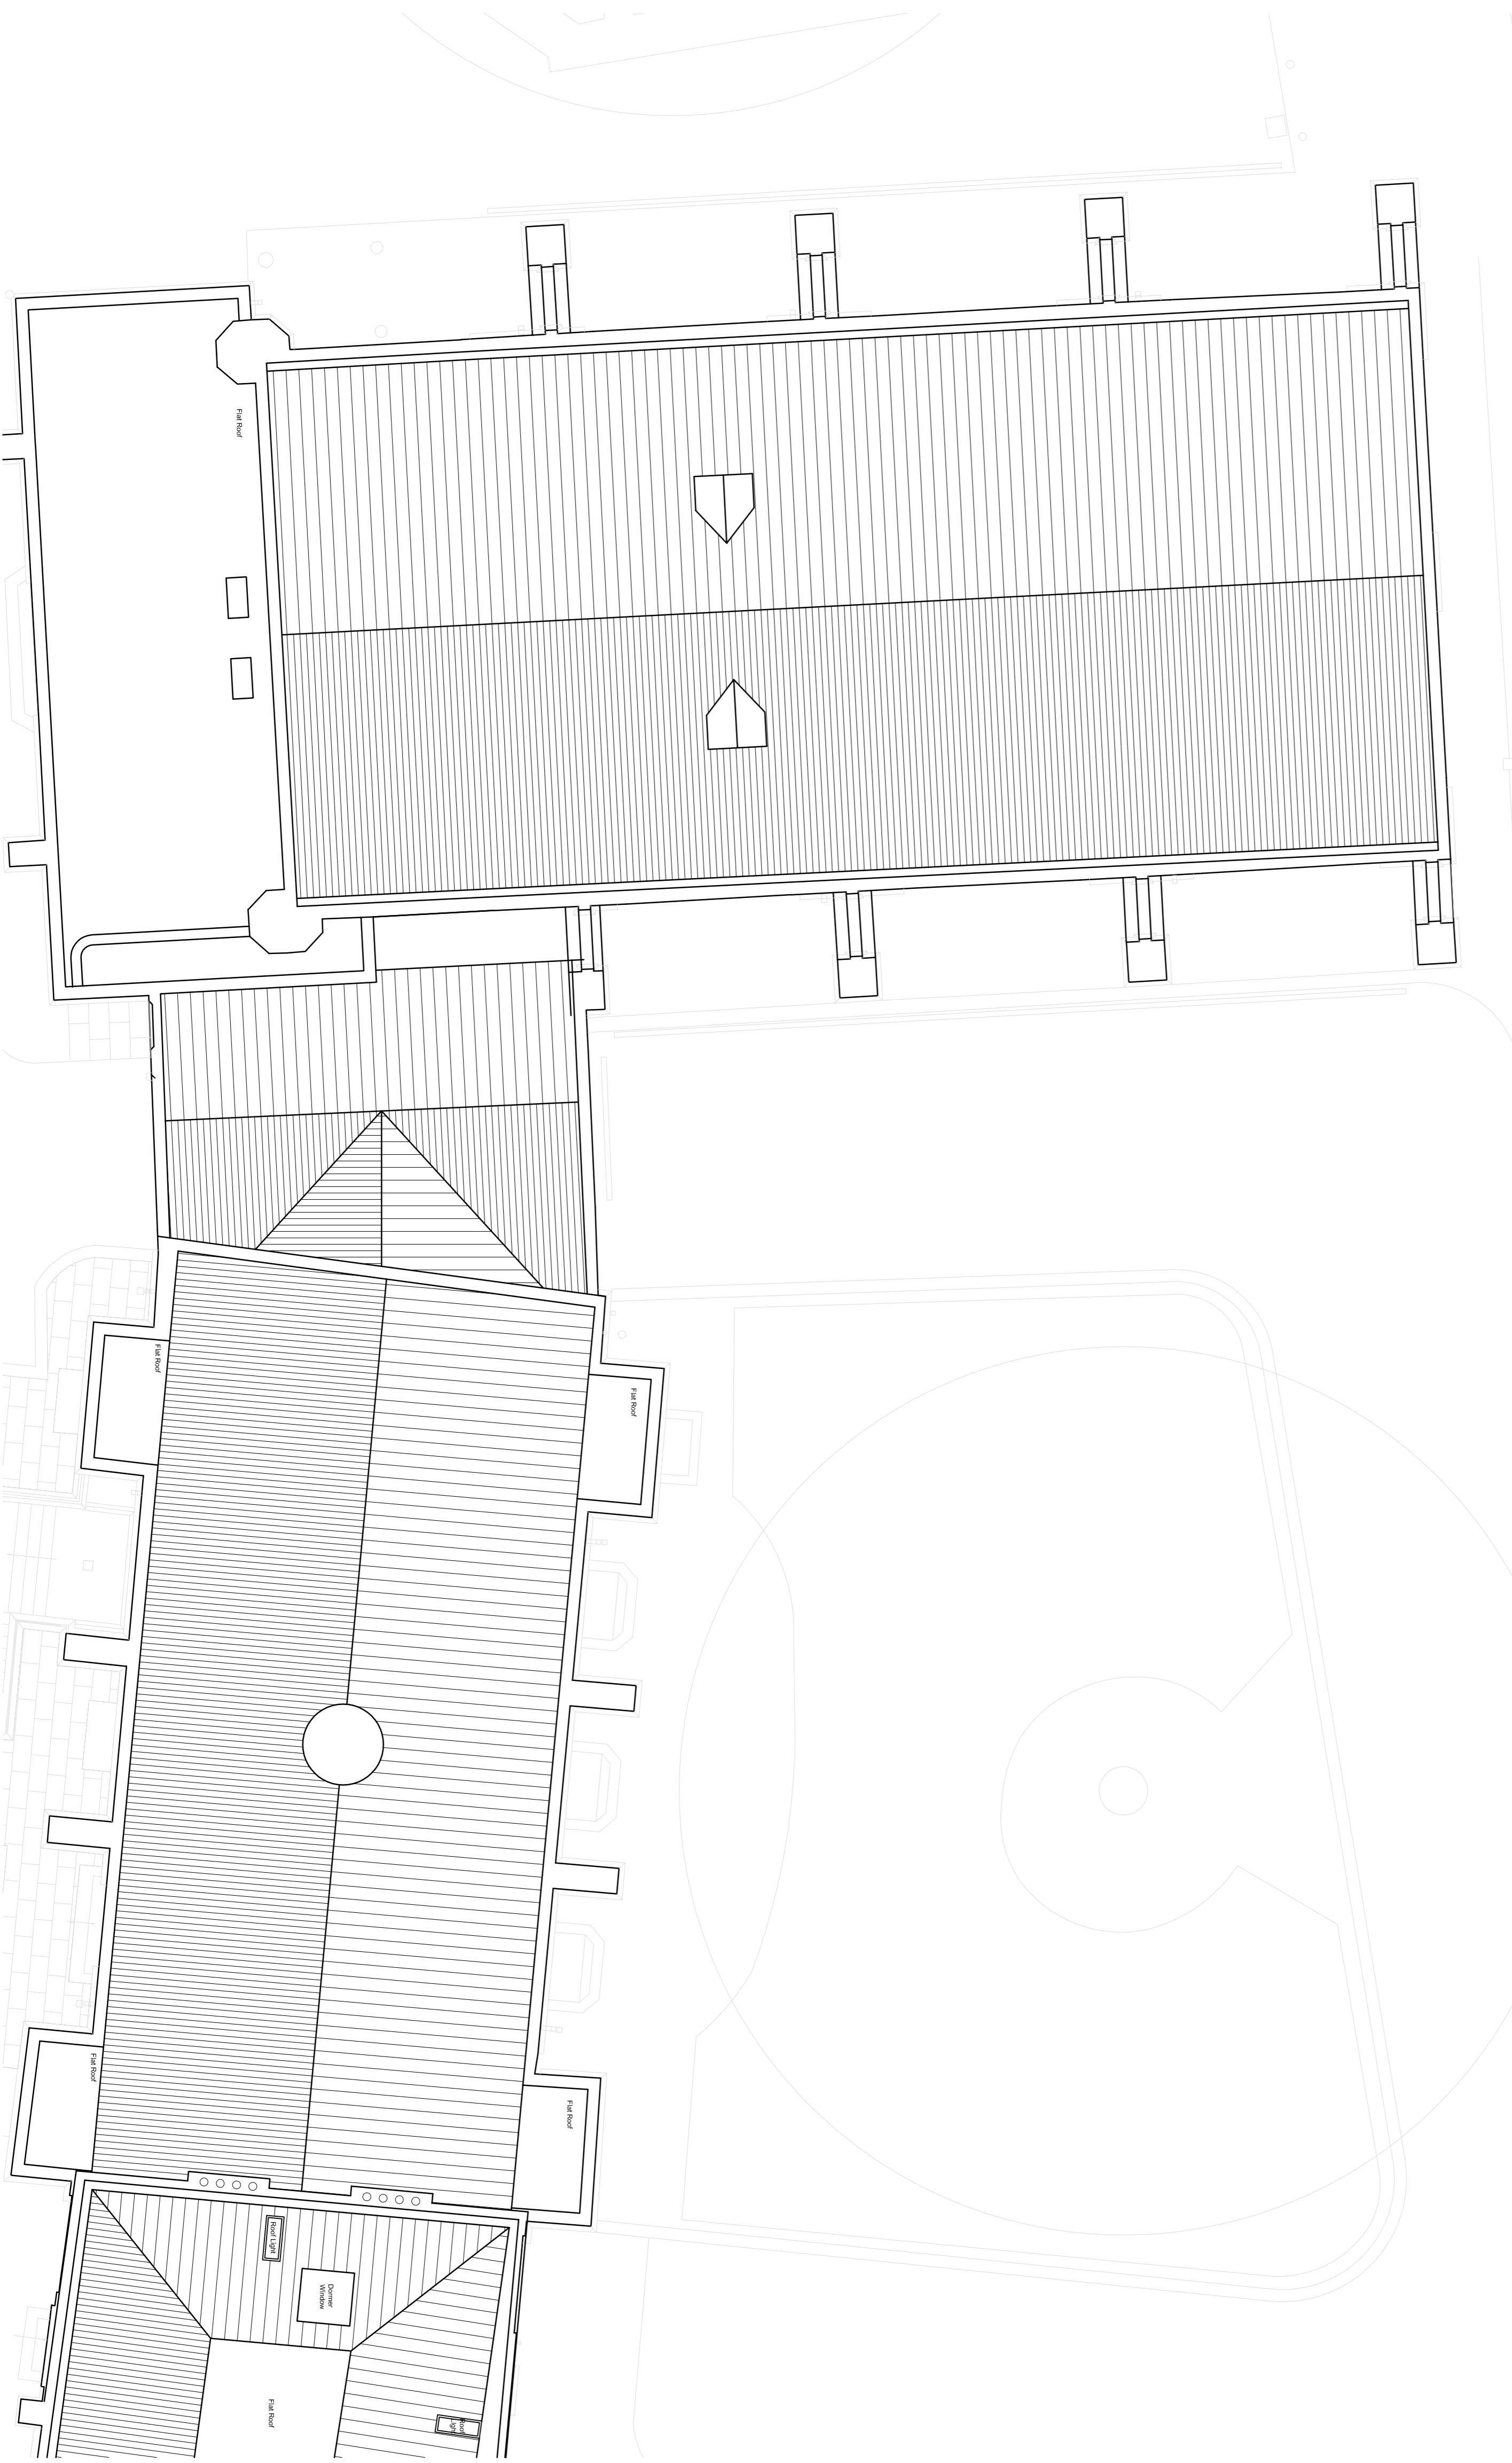
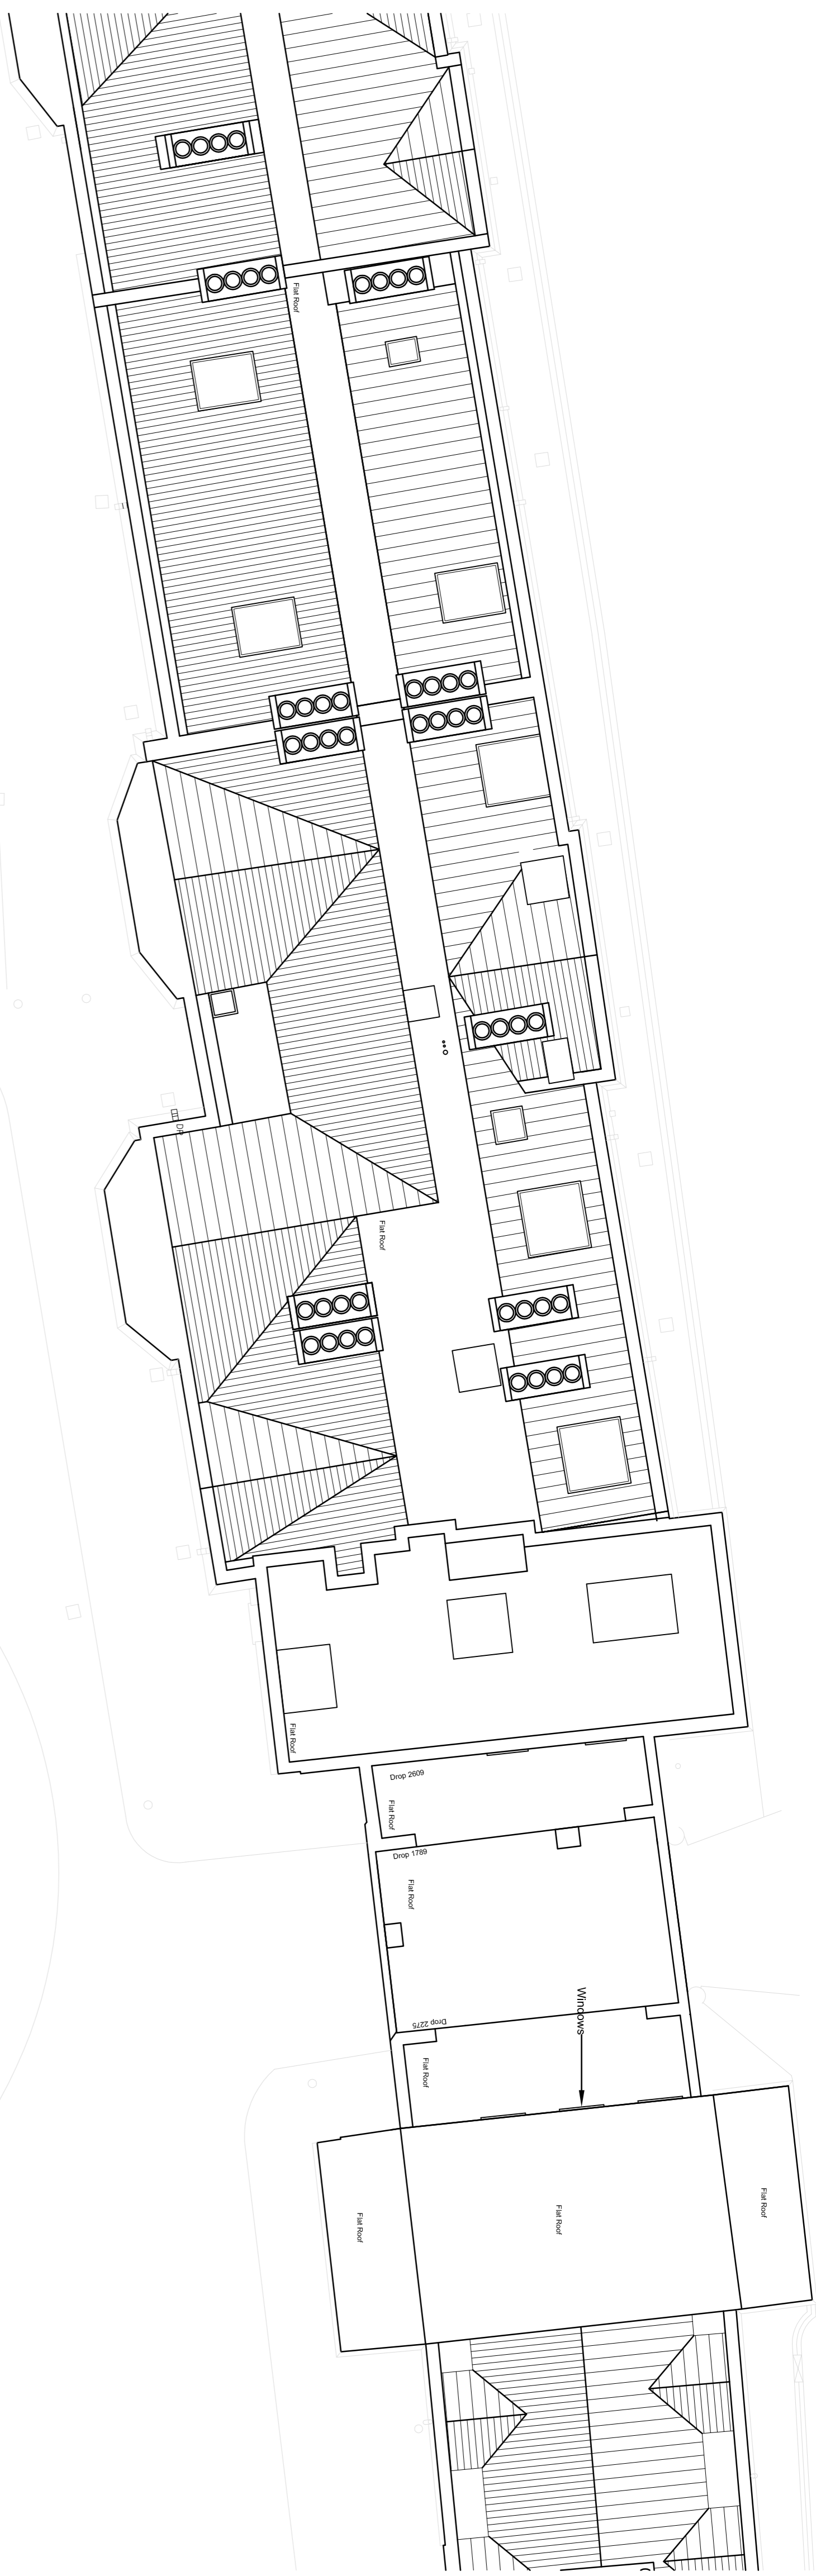
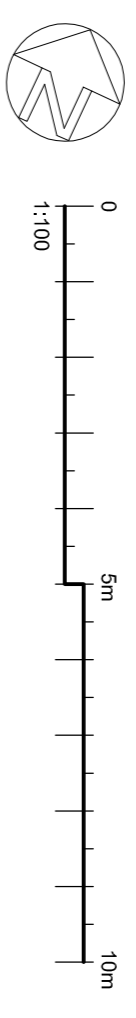


The contractor is responsible to ensure that no products are to be added that do not comply with relevant British and/or European Standards under the terms of the Contract Documents, and/or specify within the Bill of Materials to health and safety or to the stability of the work or not. The contractor is responsible for the provision of materials, labour and equipment. The drawings to be used in conjunction with all relevant consultation or specialist services. Any order or work shall be subject to the terms and conditions of the relevant contract. Any work shall be covered by drawings to different scales, the larger scale drawing to be worked to.

Do not scale drawings. Figure dimensions to be worked to in all cases.

This drawing and its copyright and patents shall be the property of Baily Garner LLP and may not be used or reproduced without consent or permission.

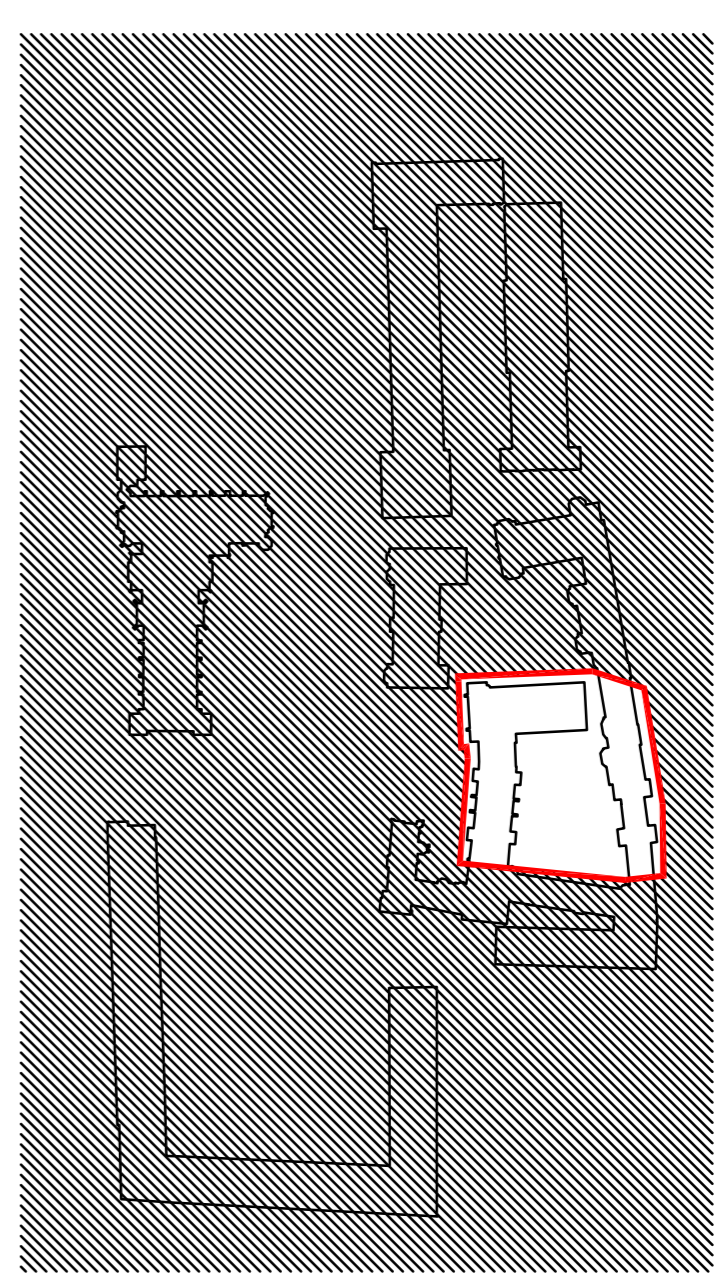

REVISION	DATE
0	C

BAILY · GARNER
 46-48 ELTHAM HILL
 LONDON SE9 5DY
 T: 020 8264 1500
 F: 020 8264 1520
 or info@bailygarner.co.uk

CLIENT:
 The Honourable Society of Lincolns Inn

ADDRESS:
 Lincolns Inn
 London
 WC2A 3TL

PROJECT:
 High Level Access Works

TITLE:
 Roof Plan Part 3
 Old Buildings

PREPARED BY:
 Planning

SCALE	DATE
1:100	13.10.14

JOB NO.	DRAWING NO.	REVISION
27145	13	