


PROPOSED REAR ELEVATION

Key:

- 1. Zinc cladding (pre-weathered)
- 2. Glass sliding doors (SkyFrame or Vitrocsa)
- 3. Widflower meadow roof
- 4. Brick boundary wall rebuilt as shown
- 5. New brickwork to match existing
- 6. Glazed full height access door
- 7. Natural slate roof tiles
- 8. Glass to glass chamfered glazing

35 South Hill Park

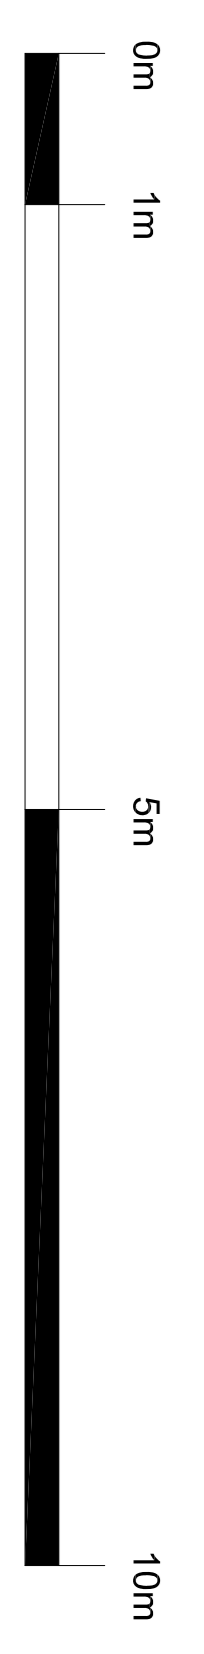

Do not scale
 All measurements given are indicative only and should not be used for the procurement or manufacture of any element of the building.
 All dimensions to finished surfaces unless otherwise stated.
 Dimensions given are not to be used for the procurement or manufacture of any element of the building.

David Mikhail Architects
 10-11 Chancery Lane
 London EC1R 0PP

Project: 35 South Hill Park
 Client: Candie & Andrew Marney
PROPOSED REAR ELEVATION
 ALL(1) 201 REV/B

Scale: 1:50 @ A1 / 1:100 @ A3
 Drawing Stage: Date:
PLANNING 10/01/2014