


A'

 B'

THIRD FLOOR

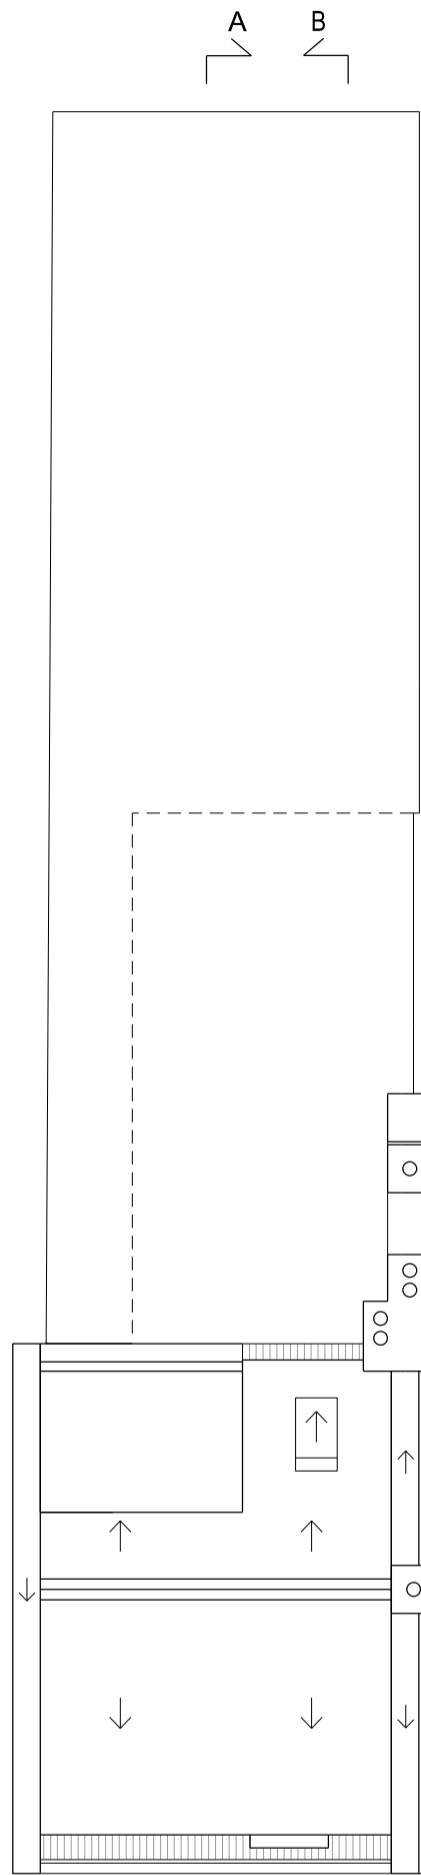

A'

 B'

ROOF PLAN

REV	BY	DESCRIPTION	DATE
C	FH	GENERAL UPDATE	16.12.14
B	AM	GENERAL UPDATE	30.09.14
A	FH	UPDATED ROOM LABELS	24.09.14

DRAWING RECORD

35 CHALTON STREET, NW1 1JD
 JOB TITLE

ROBERT FRIEDMAN
 CLIENT

EXISTING PLANS: THIRD AND ROOF FLOORS

DRAWING TITLE

ZRP024 ZRP024_S_201 AUG 2014
 JOB NUMBER DRAWING NUMBER DATE

FH 1:100 @ A3 C
 CREATED BY SCALE REVISION

NB: NO ACCESS PROVIDED TO ROOF. ASSUMED LAYOUT AND ARRANGEMENT ONLY. NEIGHBOURING BUILDINGS INDICATIVE ONLY. ALL HARD AND SOFT LANDSCAPING INDICATIVE ONLY.

ZRP

ARCHITECTS, DESIGNERS AND CONSTRUCTION CONSULTANTS

26 EXMOUTH MARKET, CLERKENWELL, LONDON EC1R 4QE

WWW.ZOOMROOMS.CO.UK

020 7278 7716

CONTACT@ZOOMROOMS.CO.UK

ZOOM ROOM PRODUCTIONS