


THIRD FLOOR

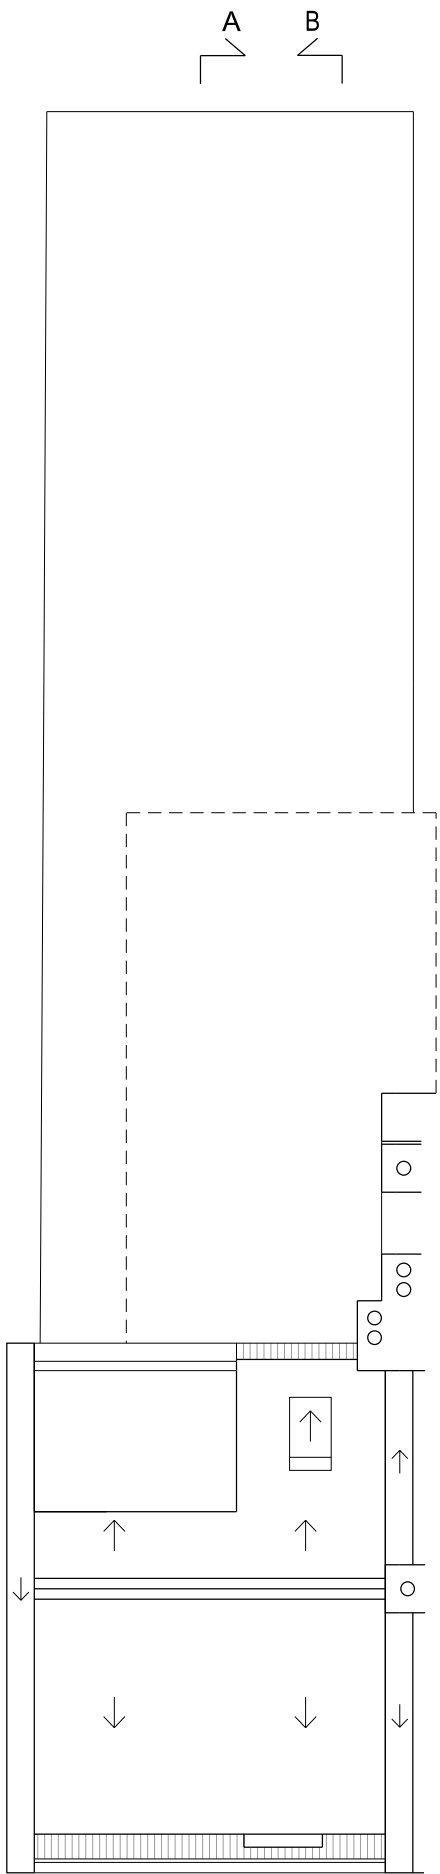

ROOF PLAN

REV	BY	DESCRIPTION	DATE
C	FH	UPDATED FOLLOWING CLIENT COMMENTS	15.12.14
B	AM	GENERAL UPDATE	30.09.14
A	FH	UPDATED ROOM LABELS	24.09.14

35 CHALTON STREET, NW1 1JD			
ROBERT FRIEDMAN			
CLIENT			
PROPOSED PLANS: THIRD AND ROOF FLOORS			
DRAWING TITLE			
ZRP024	ZRP024_P 201	AUG 2014	
JOB NUMBER	DRAWING NUMBER	DATE	
FH	1:100 @ A3	C	
CREATED BY	SCALE	REVISION	

INDICATES NEW CONSTRUCTION

NB: NO ACCESS PROVIDED TO ROOF. ASSUMED LAYOUT AND ARRANGEMENT ONLY. NEIGHBOURING BUILDINGS INDICATIVE ONLY. ALL HARD AND SOFT LANDSCAPING INDICATIVE ONLY.

ZRP

ARCHITECTS, DESIGNERS AND CONSTRUCTION CONSULTANTS

26 EXMOUTH MARKET, CLERKENWELL, LONDON EC1R 4QE
WWW.ZOOMROOMS.CO.UK
020 7278 7716
CONTACT@ZOOMROOMS.CO.UK

ZOOM ROOM PRODUCTIONS