
		02	
(A) — — — — — — — — — — — — — — — — — — —			
B		OFFICE	
с <u> </u>			AWC AWC AWC AWC AWC
	01	02	

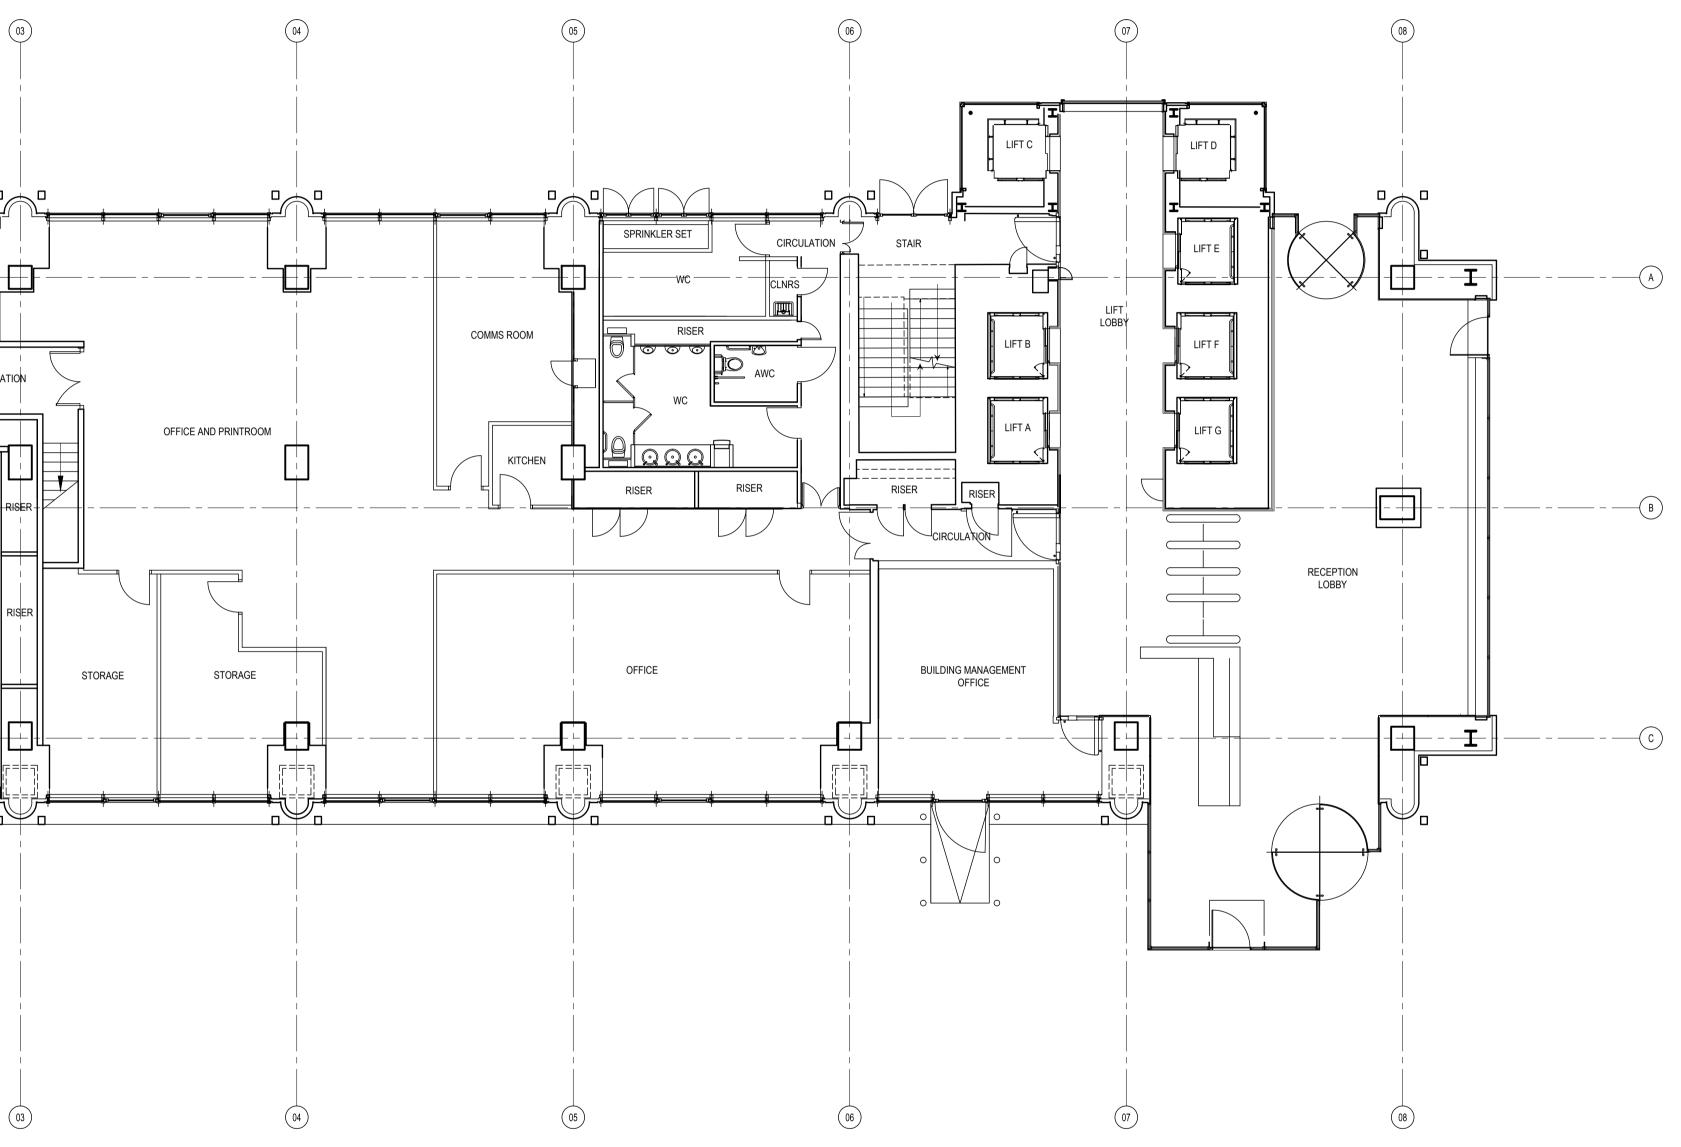

 REV
 DATE
 DESCRIPTION

 P01
 05.01.15
 PLANNING SUBMISSION

DRN CHK GJG HP	drawing title GROUND FLOOR PLAN — PROPOSED	jestico + whiles
	CHANGE OF USE	
	RETAIL TO OFFICE	architecture + interior design london + prague
	SCALE 1:100 A1 SHEET	CLIENT
	status PLANNING	THE BRITISH LAND COMPANY PLC
	DRAWING NO REV 2653–JW–211 P01	338 EUSTON ROAD LONDON NW1 3BT

©2012 jestico + whiles. all rights reserved