





1 Existing Rear Elevation
Scale: 1:100

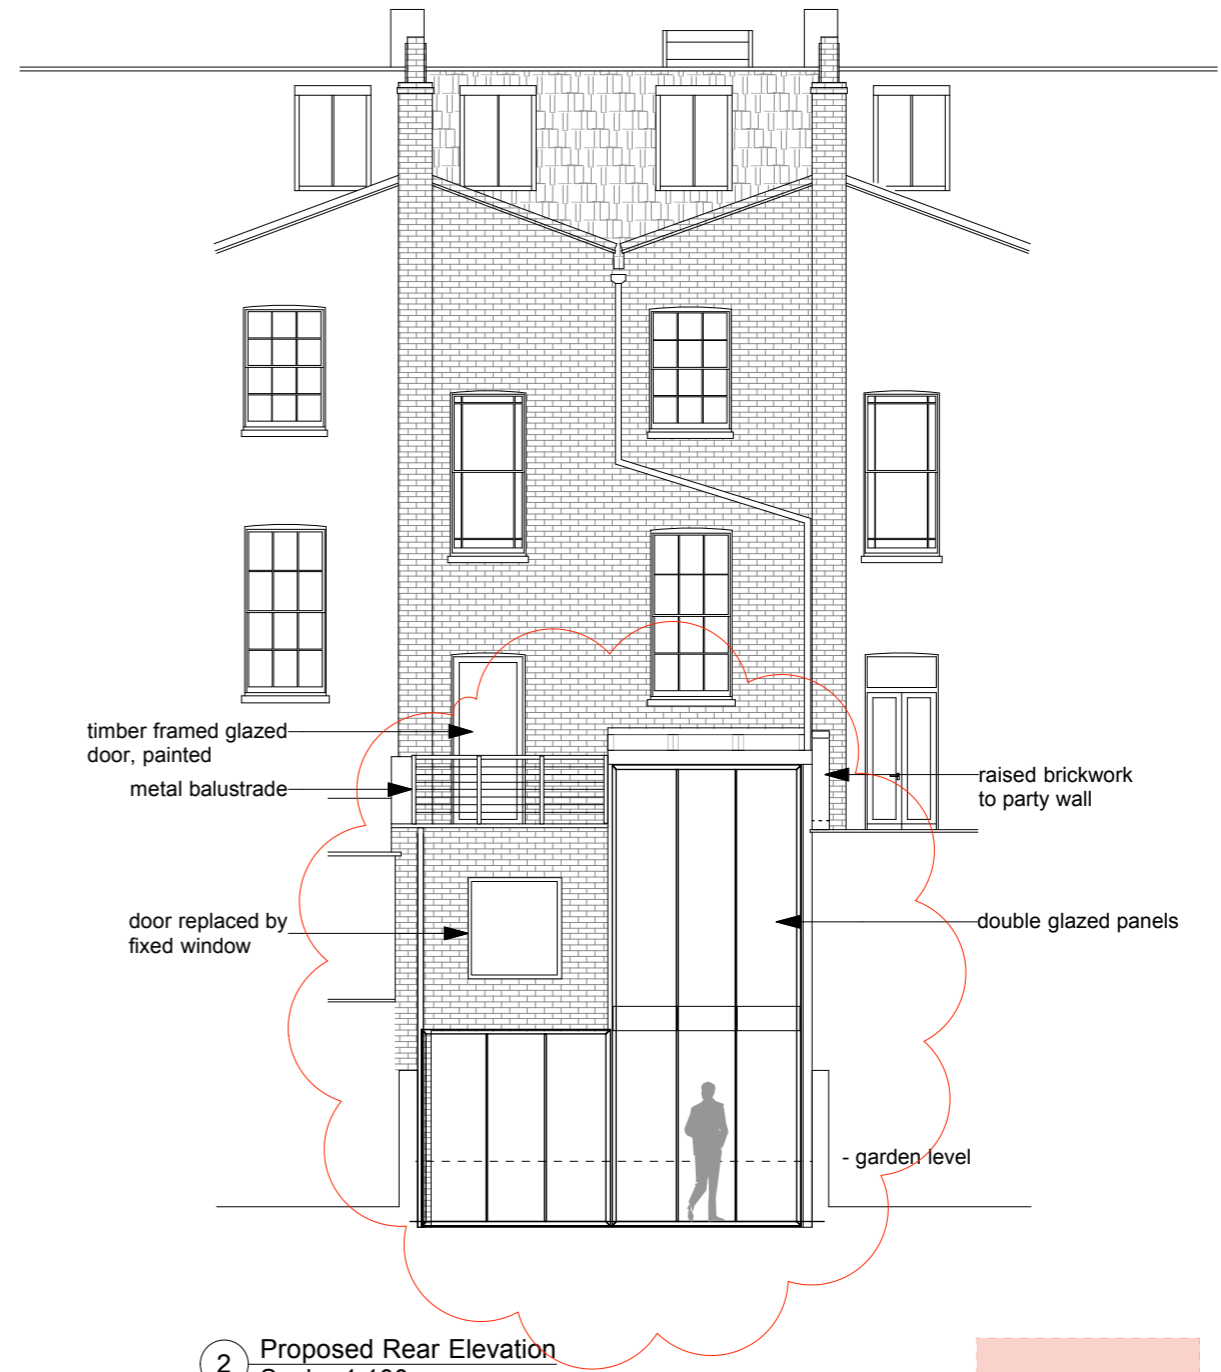

2 Proposed Rear Elevation
Scale: 1:100

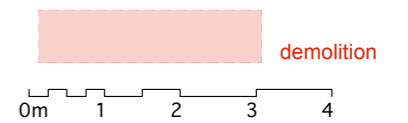

Date	Rev .	Description	project	28 Fitzroy Road, NW1	boyarsky murphy architects
30/10/14	A	Non- material amendment to rear glazing	title	Existing and proposed rear elevation	64 oakley square
			scale	1:100 @ A3	london nw1 1nj t: 020 7388 3572
			dwg no	28FR - 05	mail @ boyarskymurphy.com
			status	Planning - application	
			date	October 2013	