


USE FIGURED DIMENSIONS ONLY  
DO NOT SCALE FROM THIS DRAWING.

ALL DIMENSIONS MUST BE CHECKED ON SITE ANY  
INCONSISTENCIES MUST BE REPORTED BACK TO THE ARCHITECT.

THIS DRAWING AND ANY DESIGNS INDICATED THEREON ARE THE  
COPYRIGHT OF BROOKS / MURRAY ARCHITECTS.  
ALL RIGHTS ARE RESERVED.  
NO PART OF THIS WORK MAY BE PRODUCED WITHOUT PRIOR  
PERMISSION IN WRITING FROM BROOKS / MURRAY ARCHITECTS.

Rev.	Amendment	Date
A	X	x
B		
C		
D		

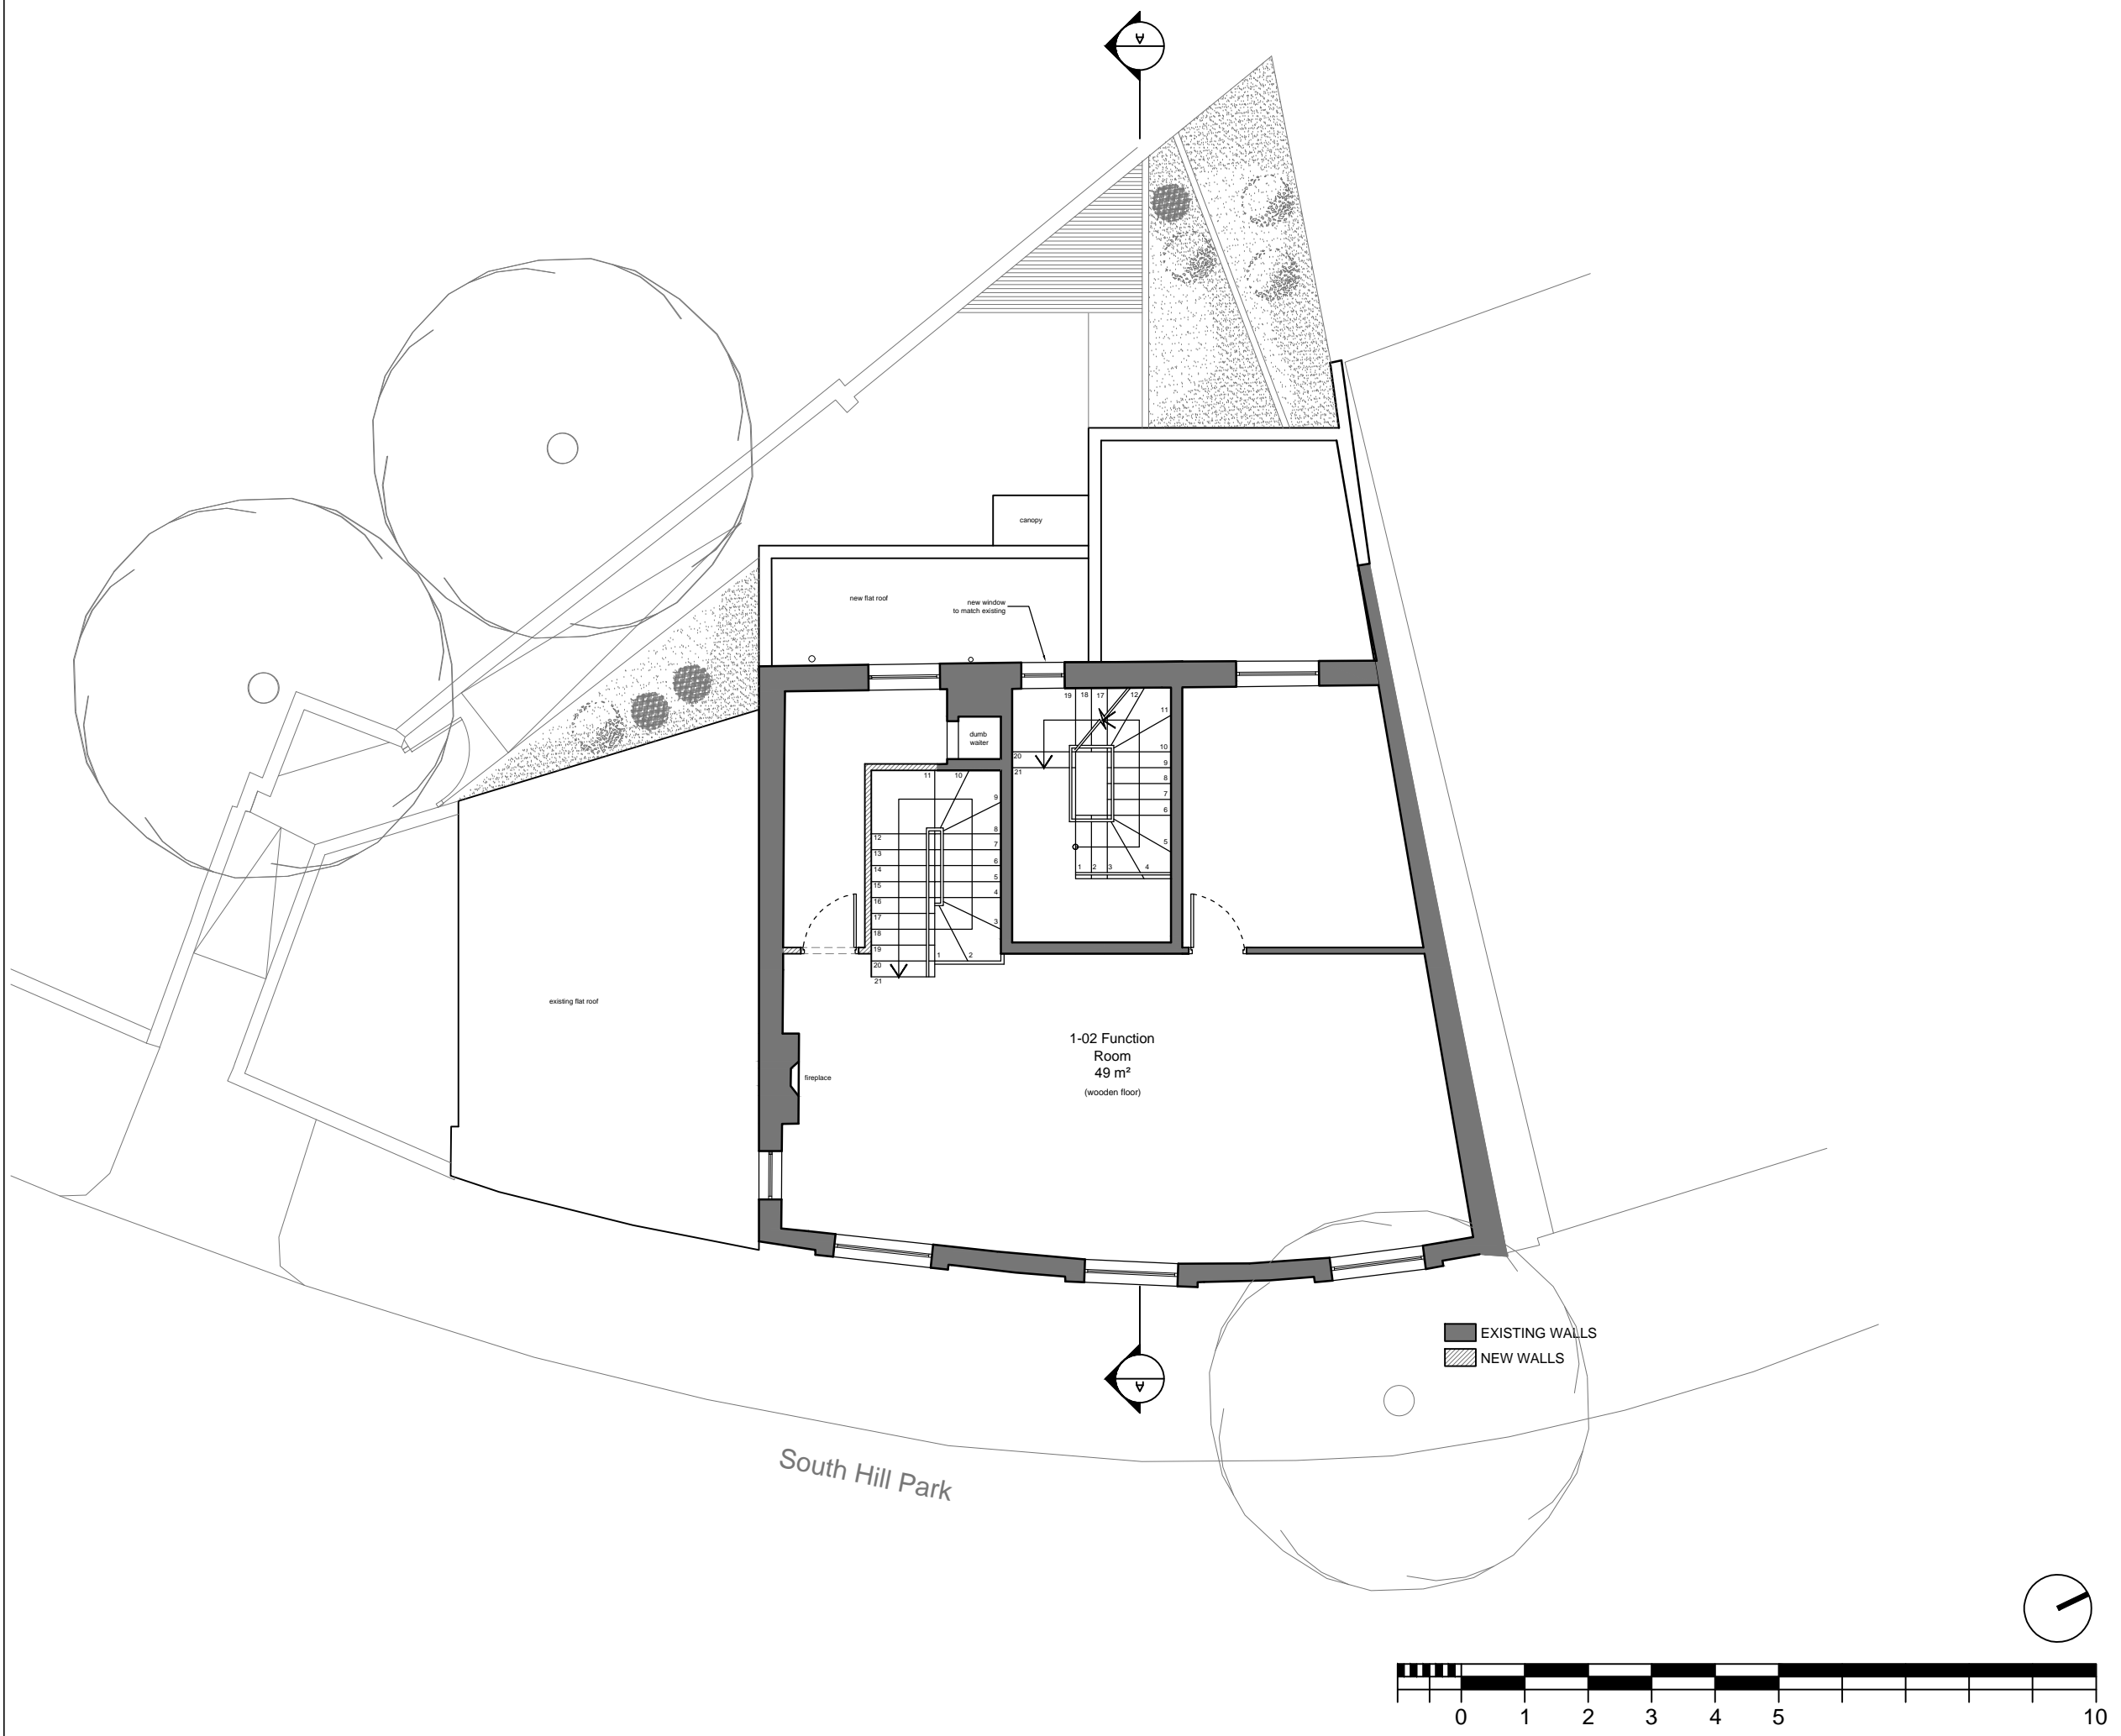

# BROOKS / MURRAY

ARCHITECTS

8-10 NEW NORTH PLACE  
LONDON EC2A 4JA

TEL 020 7739 9955  
FAX 020 7739 9944

architects@brooksmurray.com

CLIENT:  
**London Public House Co Ltd**

JOB:  
**The Magdala, 2a South Hill  
Park, London NW3 2SB**

DATE: 06-Jan-15      SCALE: 1:100 @ A3

DRAWING TITLE:  
**Proposed First Floor Plan**

STATUS: **For Planning**

DRAWING NUMBER:  
**P1-985.04-103**