


AREA BUILT OUT AND NOT PART OF DEMISE

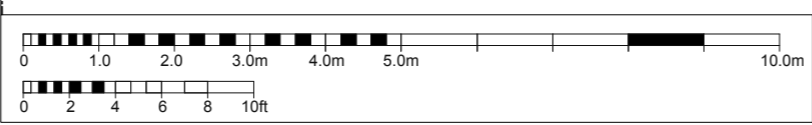

Address: 12-13 Poland Street London W1F 8QB UK	Tel: 0207 734 3094
Web: www.peakarchitecture.co.uk	Email: info@peakarchitecture.co.uk

NOTES / REVISIONS: Rev A: 18-03-2014 Rev B Rev C Rev D Rev E Rev F Rev G Rev H Rev I Rev J	COPYRIGHT: <small>The design and drawings remain the property of Peek Architecture + Design. The client for this project will be deemed to use this design and documents on the site only upon full payment of architectural fees. This license is non-transferable. The design and drawings shall not be reproduced, copied, or used in any form without the permission of Peek Architecture + Design.</small> DIMENSION NOTES: <small>This drawing has been prepared from a survey drawing from Peek Architecture and Design Ltd commissioned by the client. It is VERY IMPORTANT that all dimensions are checked carefully before any work commences or any materials are ordered. If any discrepancies are noted between this drawing and any other contract documents then please contact Peek Architecture + Design immediately. All dimensions to be verified on site prior to the commencement of any work or the production of any shop drawing.</small> <small>This drawing to be read in conjunction with all related Architects and Engineers drawings and any other relevant information.</small>
---	--

SCALE: 1:100 @ A3	ISSUE: PLANNING (NOT FOR CONSTRUCTION)
DRAWN BY: DK	CHECKED BY: -
REVISION: C	REVISION DATE: 18-11-2014

PROJECT ADDRESS: 40-42 PARKER STREET	DRAWING NAME: PROPOSED REAR ELEVATION (ELEVATION CC)
REVISION DATE: 18-11-2014	DWG NO: PP2-05
JOB NO: P636	