
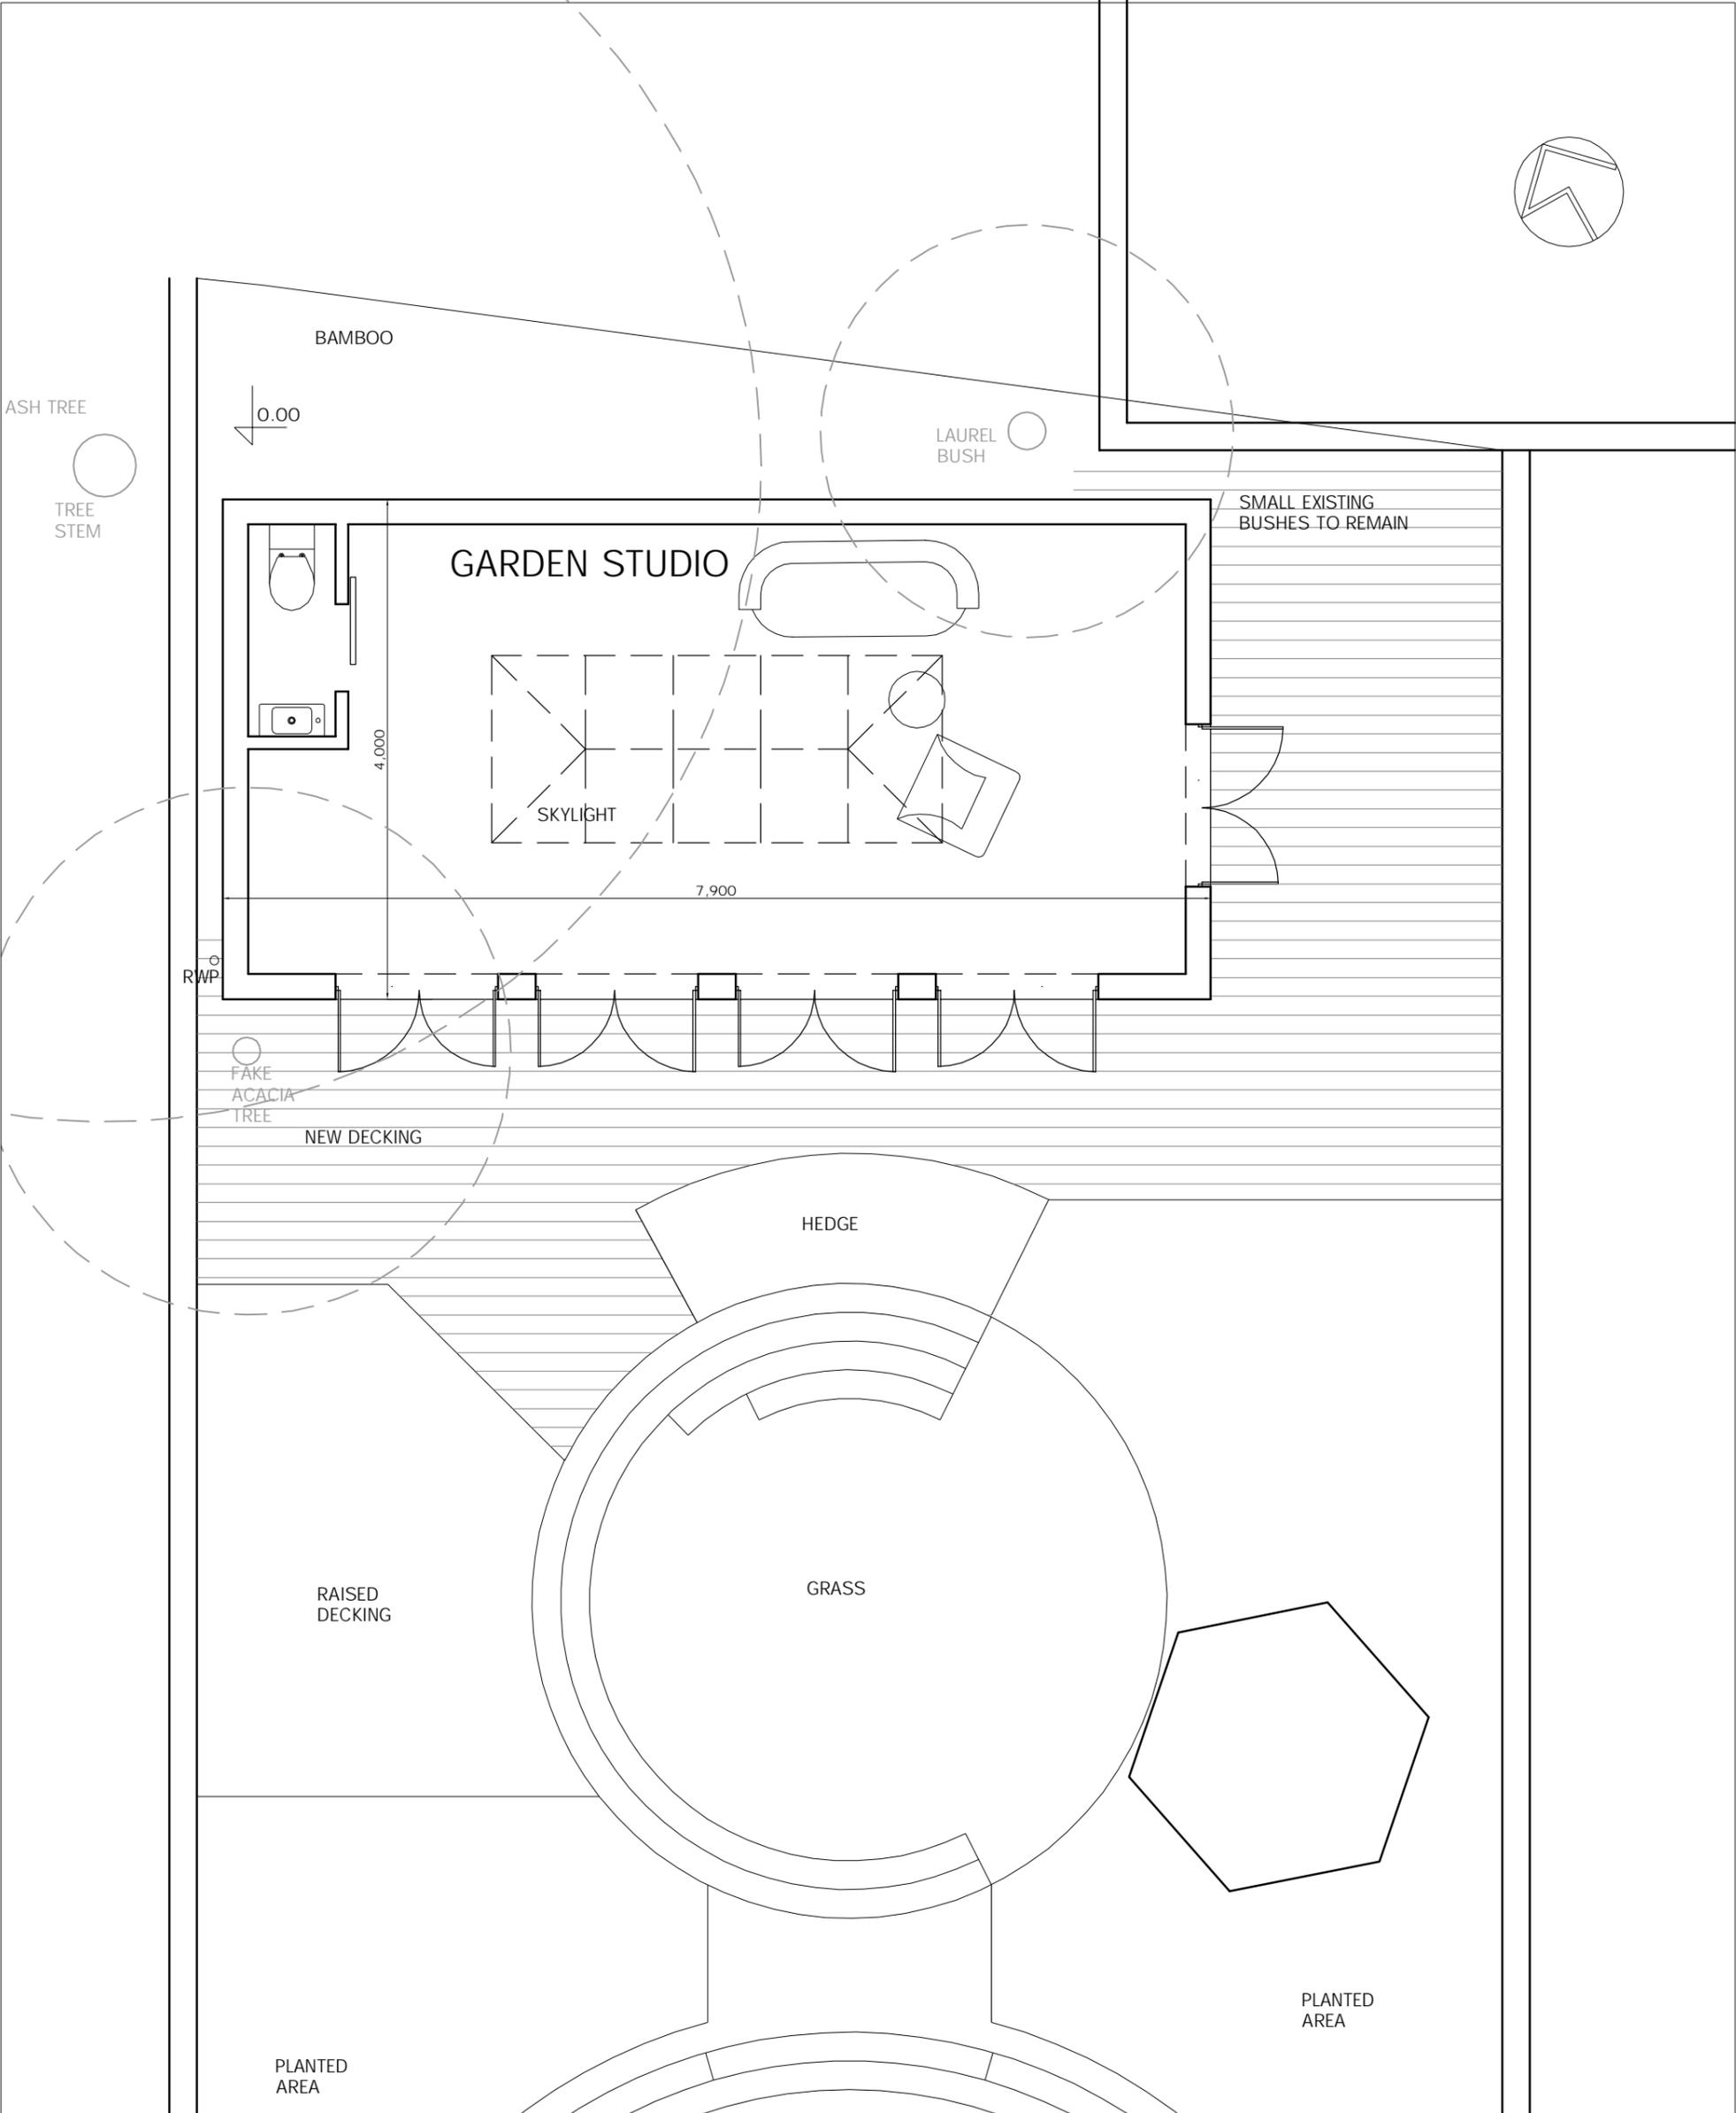


DO NOT SCALE FROM THIS DRAWING THIS DRAWING IS COPYRIGHT	REVISIONS:	PROJECT: 2 LAMBOLLE ROAD LONDON NW3 4HP	Scale: 1:100@A3	Date: 28.11.14	KASIA WHITFIELD <i>Design Consultant</i>
NOTES:		DRAWING TITLE: GARDEN PLAN as Proposed GARDEN HOUSE PLAN	Dwg No: LR2/3-PP1	Rev: A	Tel: 020 75869624 Mob: 07985 035333 email: KasiaWhitfield@gmail.com

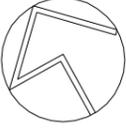

DO NOT SCALE FROM THIS DRAWING
THIS DRAWING IS COPYRIGHT

NOTES:

REVISIONS:

PROJECT:
2 LAMBOLLE ROAD
LONDON NW3 4HP

DRAWING TITLE:
GARDEN PLAN
as Proposed
GARDEN HOUSE PLAN

Scale:
1:50@A3


Dwg No:
LR2/3-PP2

Date:
28.11.14

Rev:
A

KASIA WHITFIELD
Design Consultant



Tel: 020 75869624
Mob: 07985 035333
email: KasiaWhitfield@gmail.com

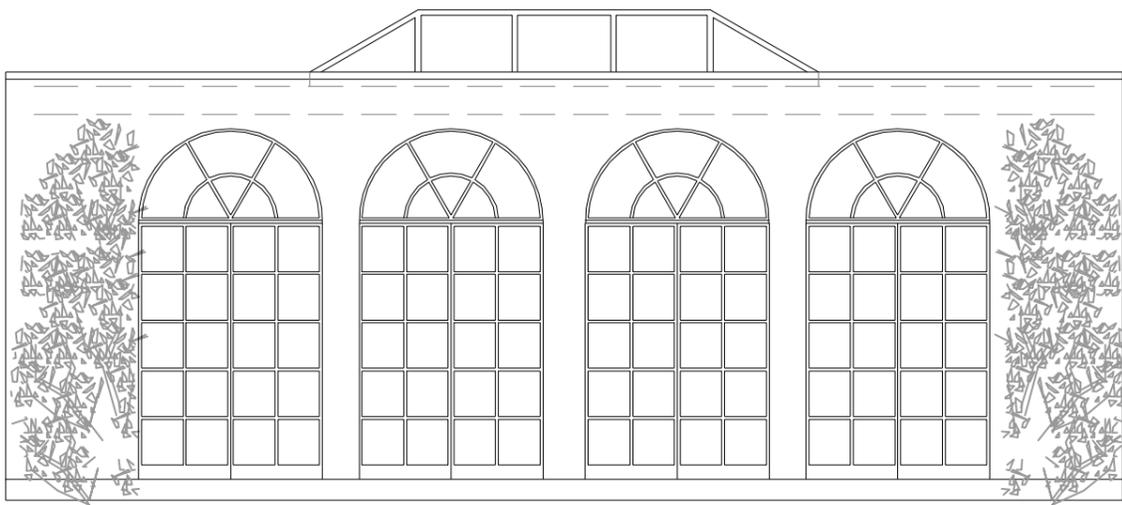


CLIMBING ROSES

CRITTALL TYPE METAL WINDOWS

CLIMBING ROSES

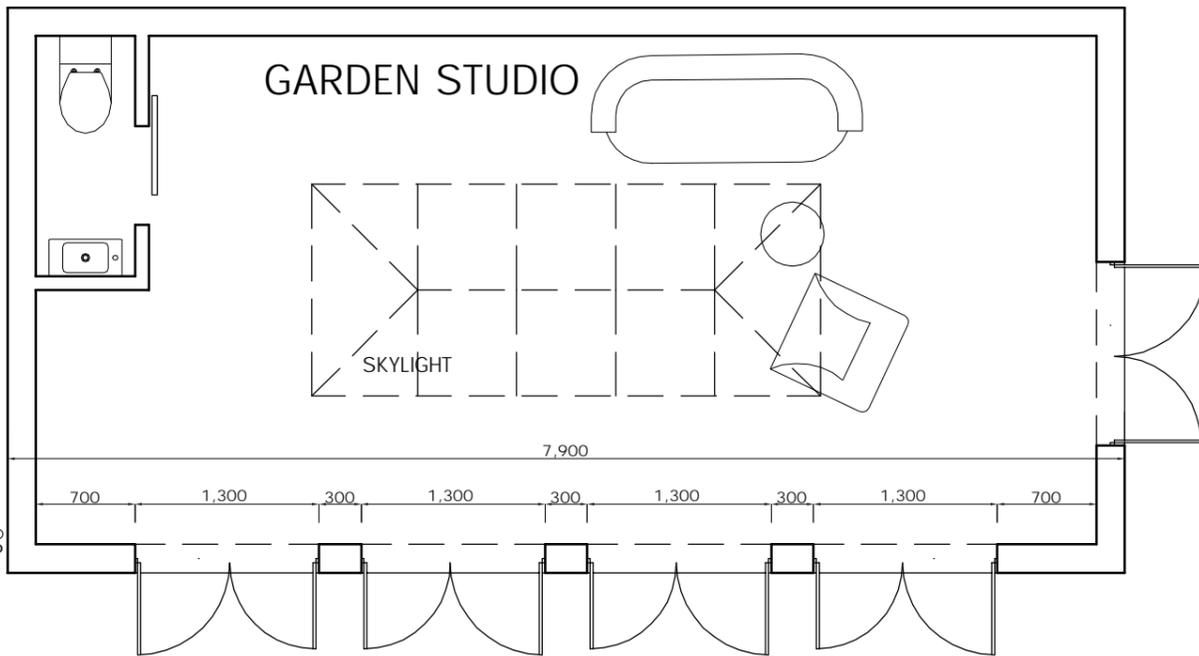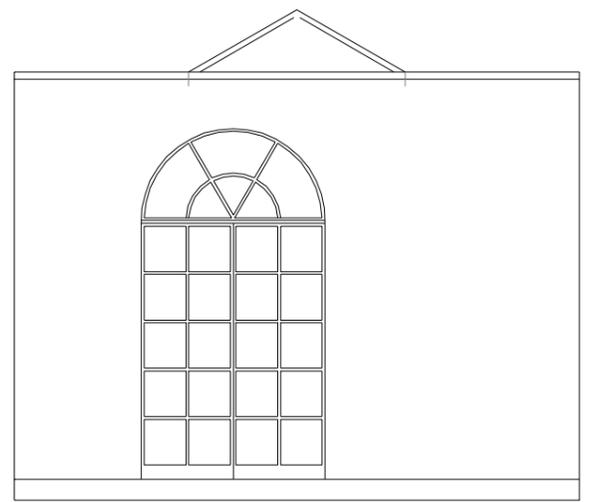

RWP

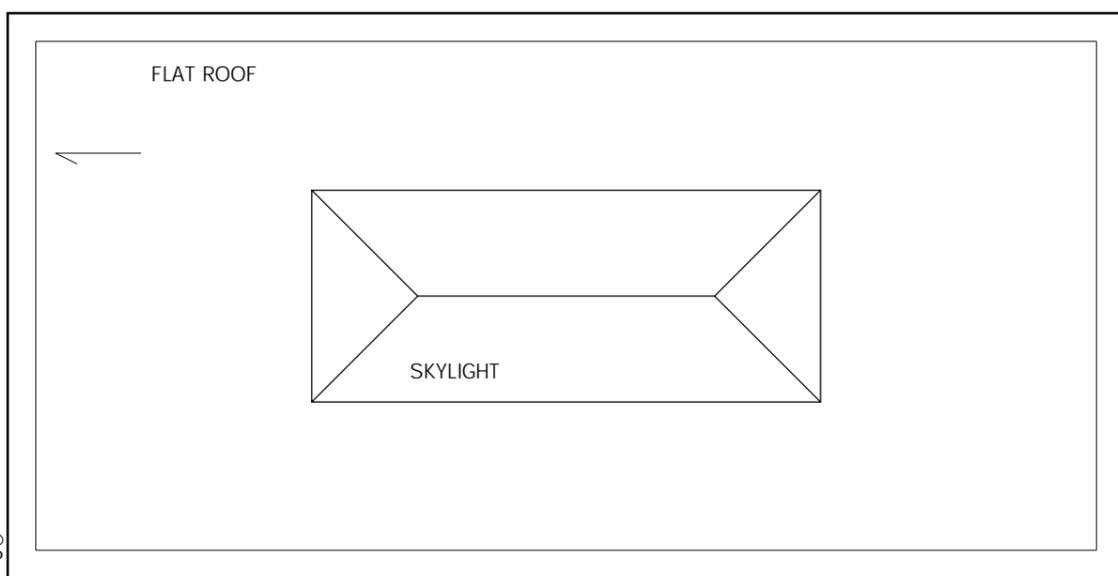

RWP

DO NOT SCALE FROM THIS DRAWING
THIS DRAWING IS COPYRIGHT

NOTES:

REVISIONS:
A-side elevation added

PROJECT:
2 LAMBOLLE ROAD
LONDON NW3 4HP

DRAWING TITLE:
GARDEN HOUSE
ROOF PLAN & ELEVATIONS
as Proposed

Scale:
1:50@A3


Dwg No:
LR2/3-PP3

Date:
20.11.14


Rev:
A

KASIA WHITFIELD
Design Consultant

Tel: 020 75869624
Mob: 07985 035333
email: KasiaWhitfield@gmail.com

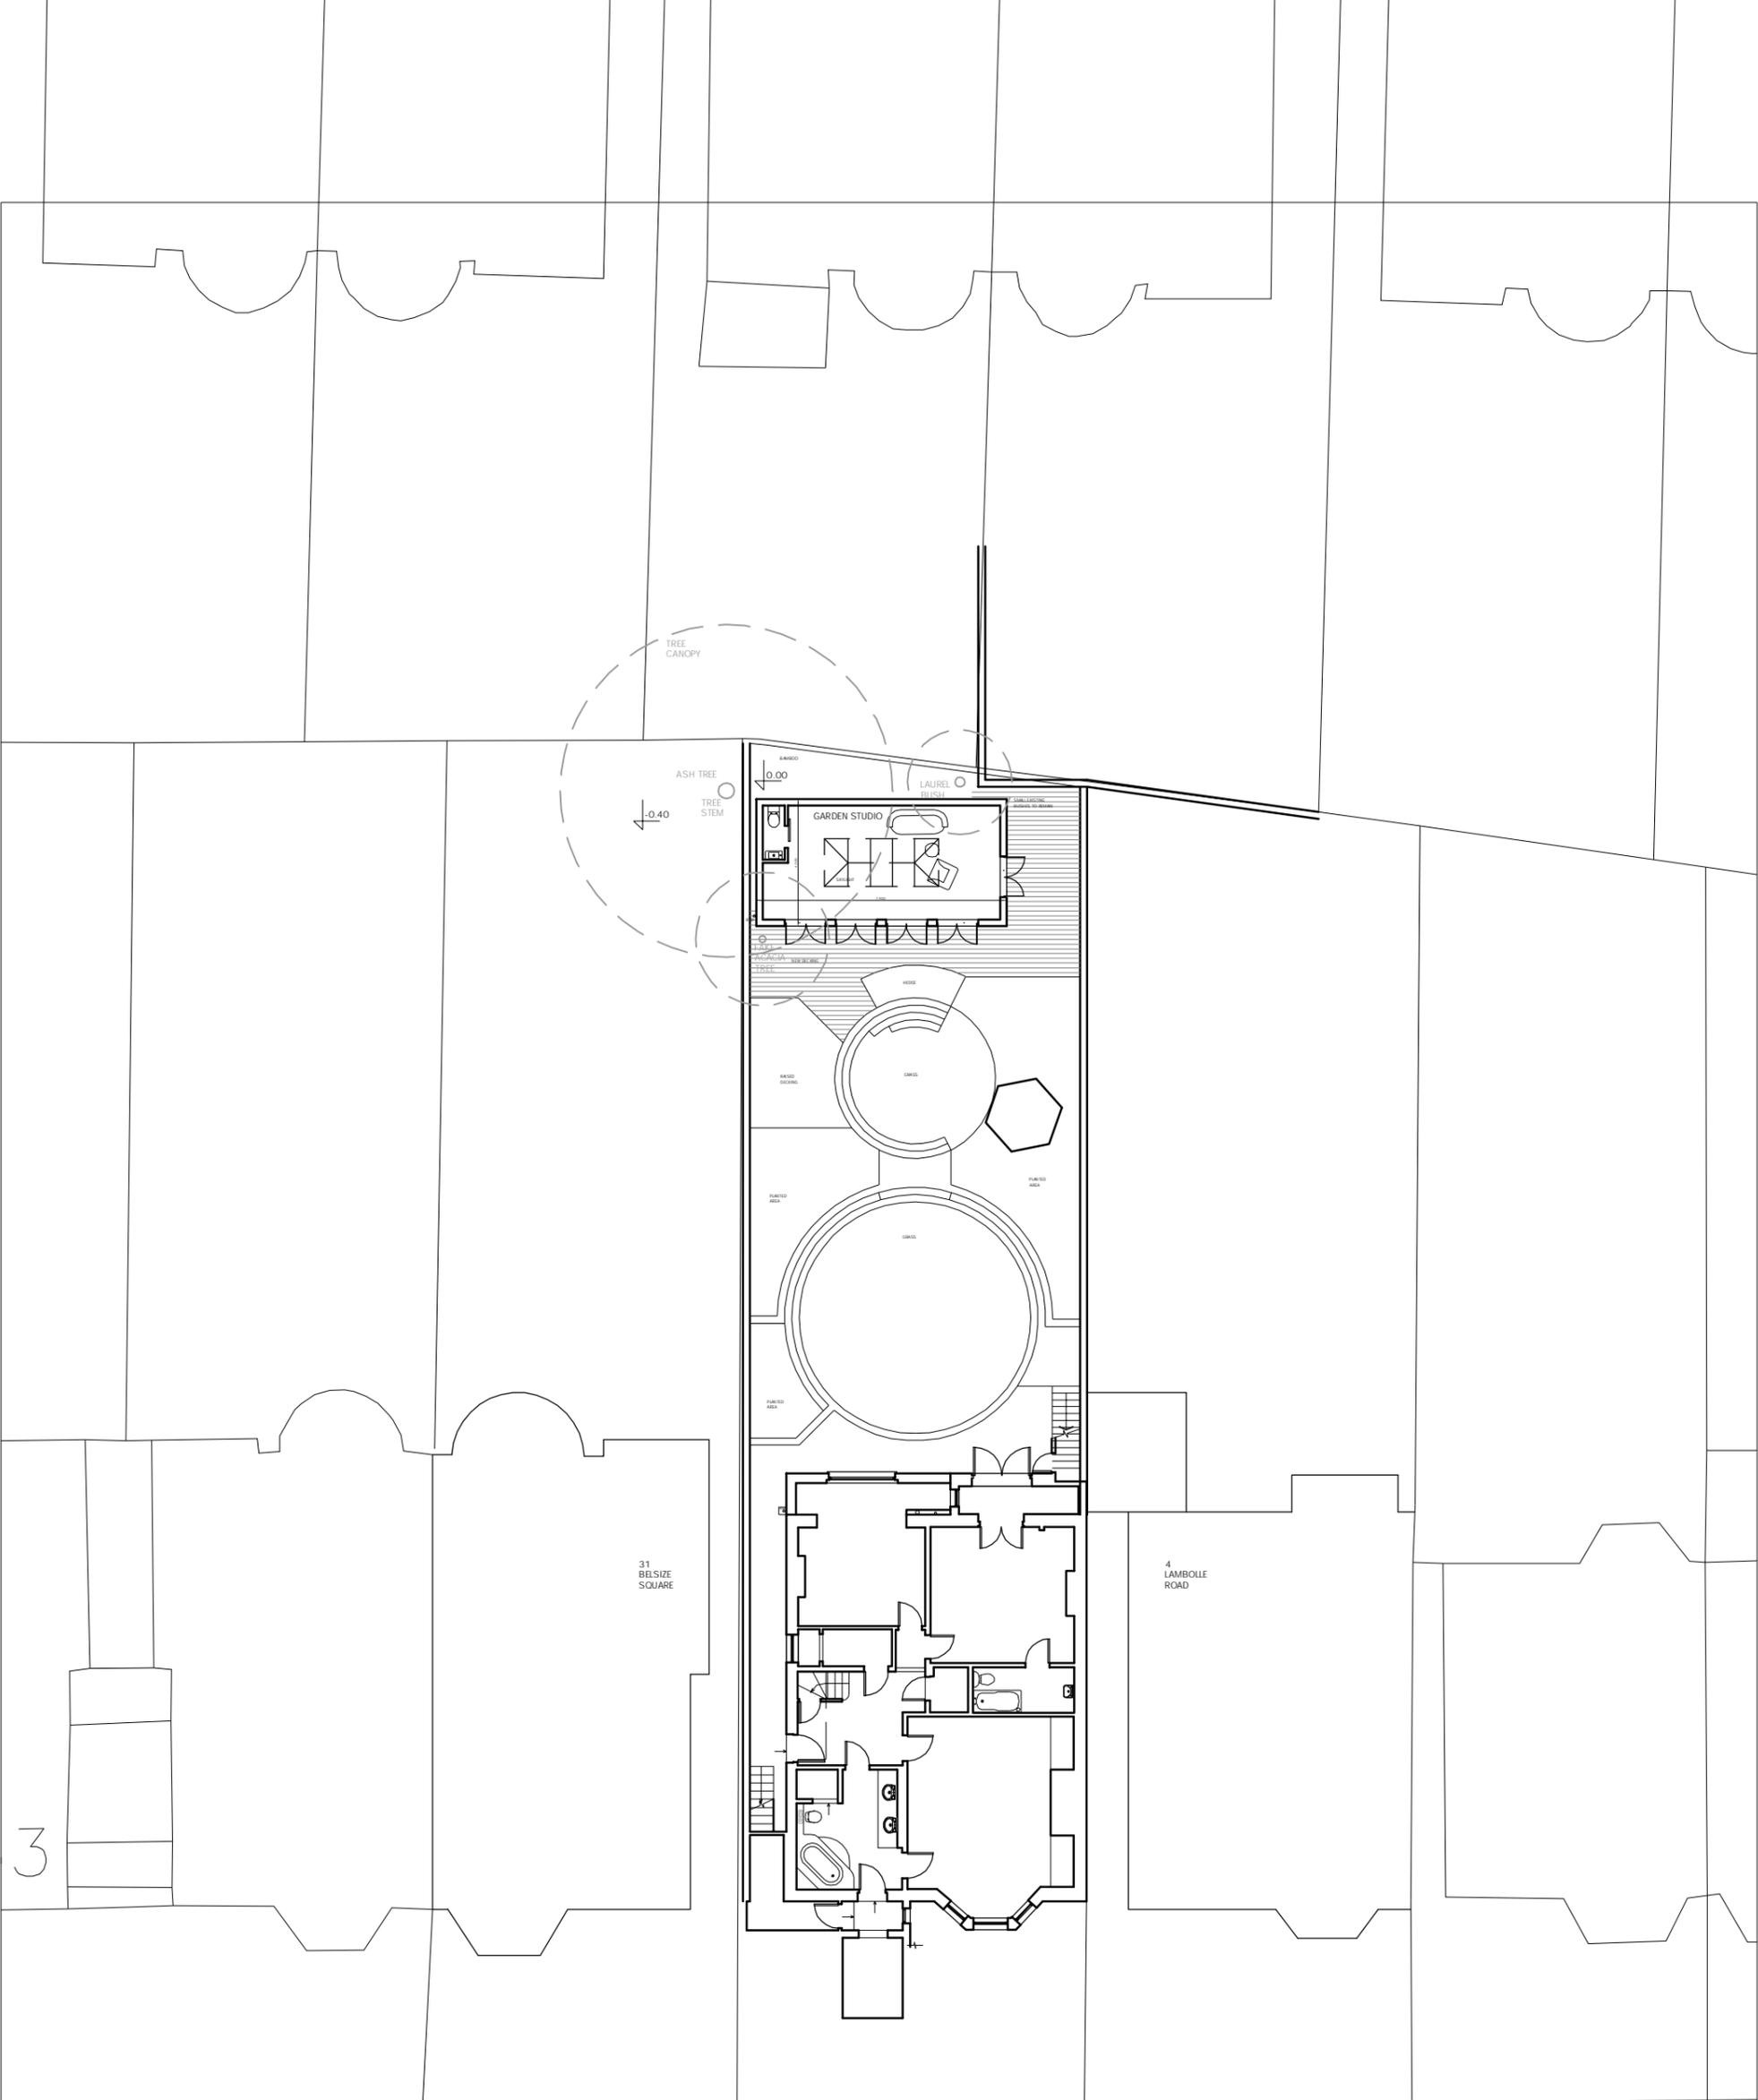

DO NOT SCALE FROM THIS DRAWING THIS DRAWING IS COPYRIGHT	REVISIONS:	PROJECT: 2 LAMBOLLE ROAD LONDON NW3 4HP	Scale: 1:200@A3	Date: 28.11.14	KASIA WHITFIELD <i>Design Consultant</i> Tel: 020 75869624 Mob: 07985 035333 email: KasiaWhitfield@gmail.com
		DRAWING TITLE: SITE PLAN as Proposed	Dwg No: LR2/3-PP4	Rev: A	
NOTES:					

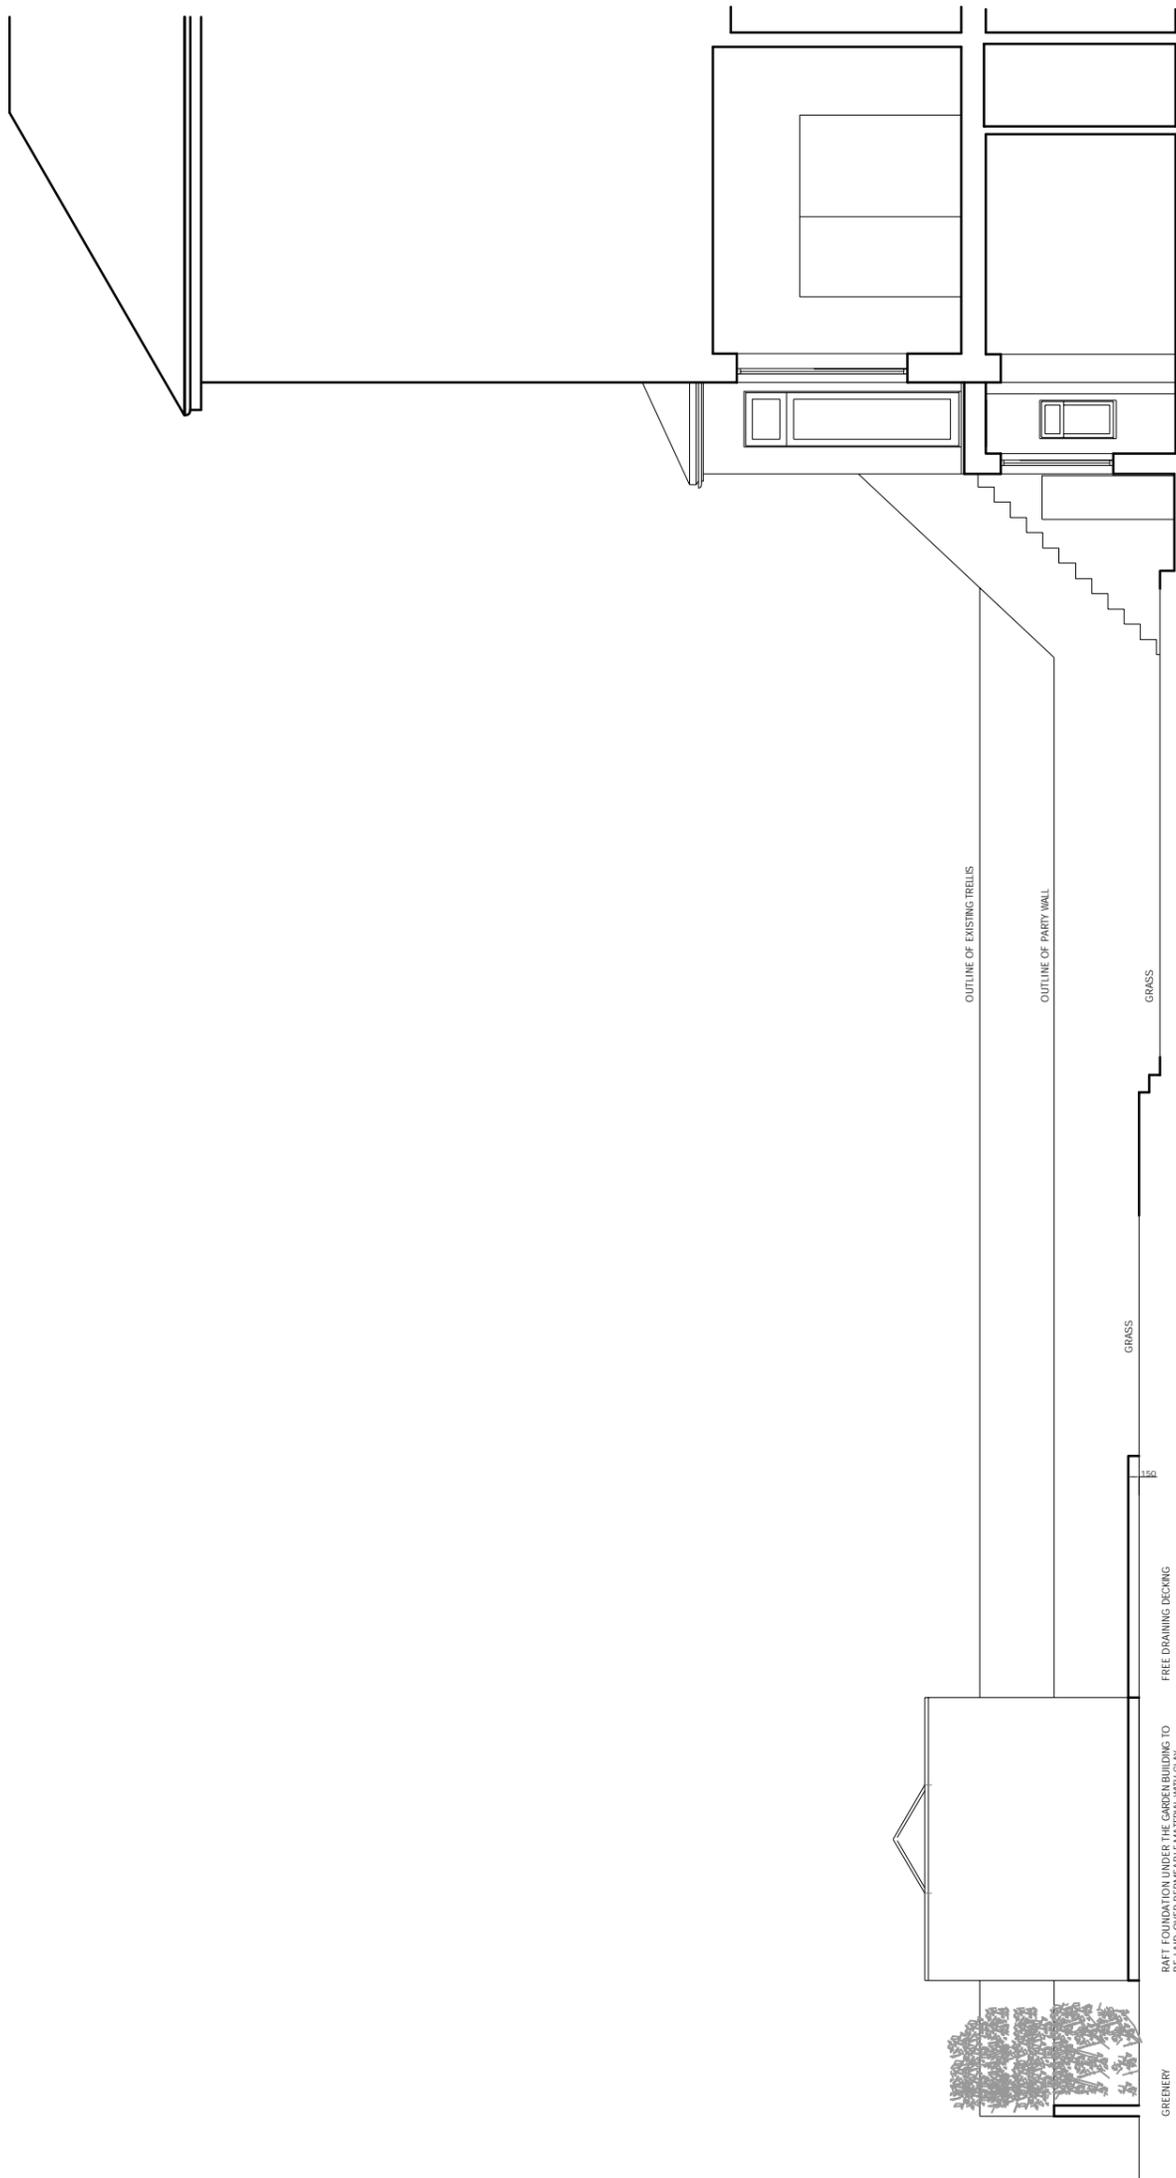

DO NOT SCALE FROM THIS DRAWING
THIS DRAWING IS COPYRIGHT

NOTES:

REVISIONS:

PROJECT:
2 LAMBOLLE ROAD
LONDON NW3 4HP

DRAWING TITLE:
SIDE ELEVATION/ SECTION
as Proposed

Scale:
1:100@A3

Dwg No:
LR2/3-PP5

Date:
20.11.14

Rev:

KASIA WHITFIELD
Design Consultant

Tel: 020 75869624
Mob: 07985 035333
email: KasiaWhitfield@gmail.com