



PROPOSED FIRST FLOOR

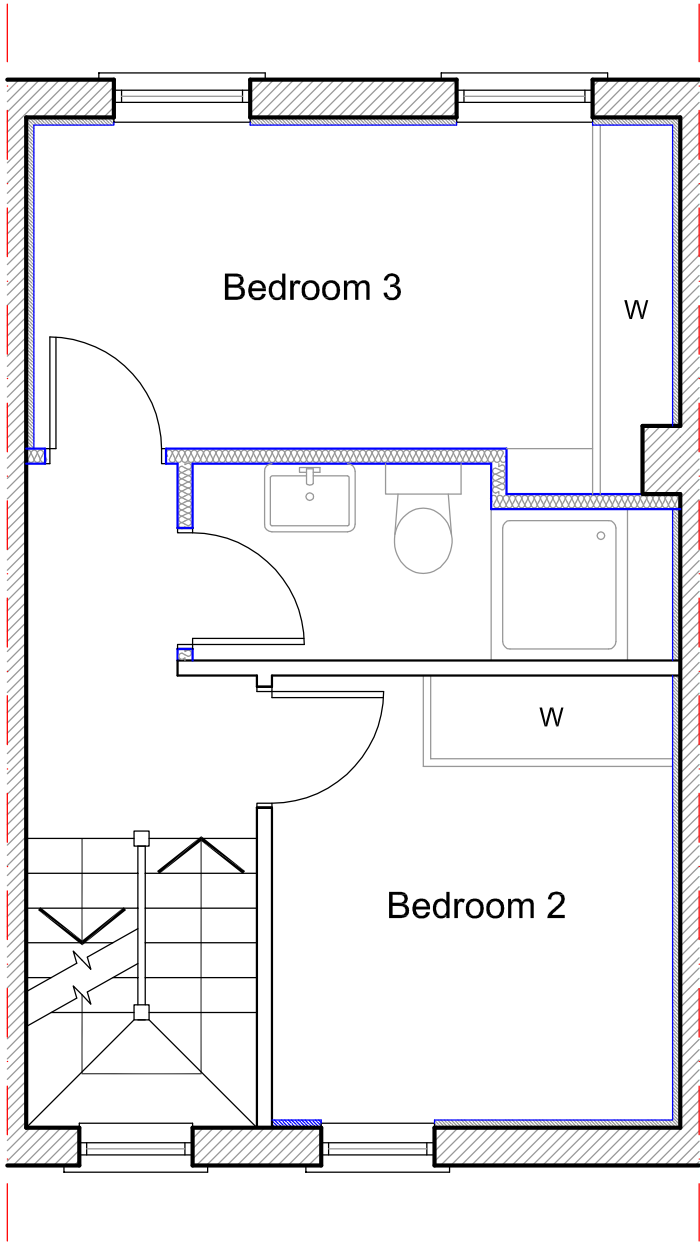

PROPOSED SECOND FLOOR

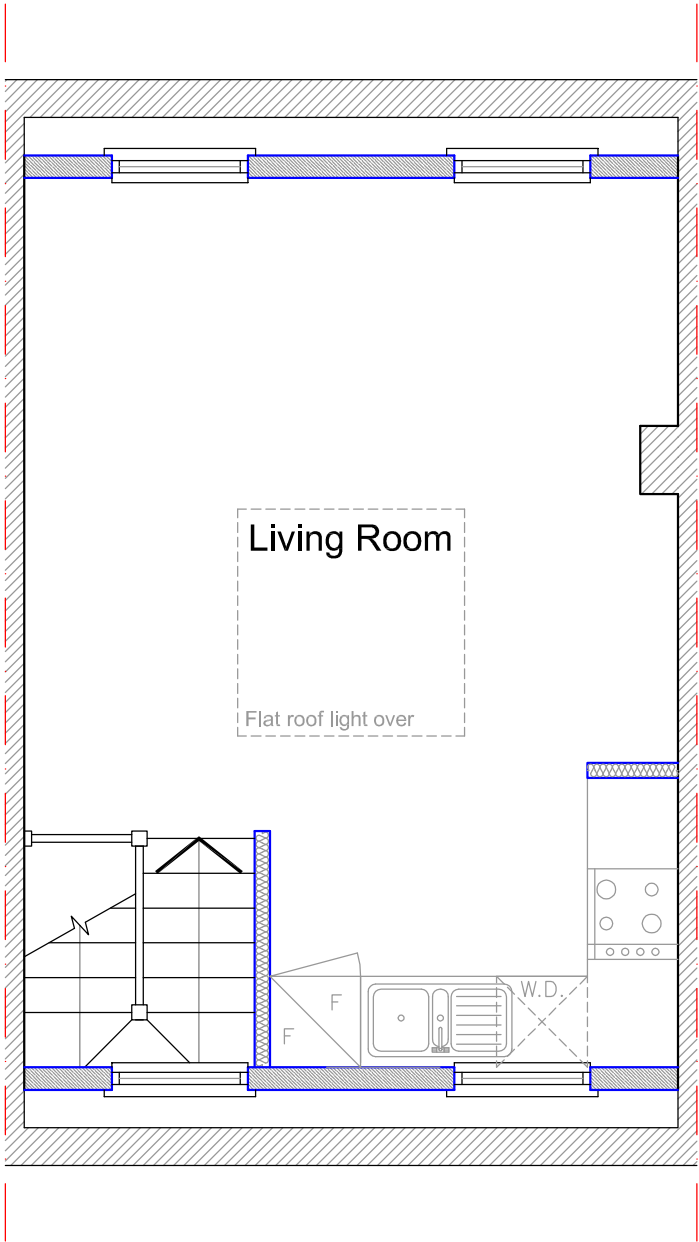


PROPOSED THIRD FLOOR

Party walls to be raised in stock bricks to match existing  
Tiles to be dark-coloured natural slate  
Windows to be small-pane glazing bar sashes to match existing



PROPOSED FRONT ELEVATION

Party walls to be raised in stock bricks to match existing  
Tiles to be dark-coloured natural slate  
Windows to be small-pane glazing bar sashes to match existing

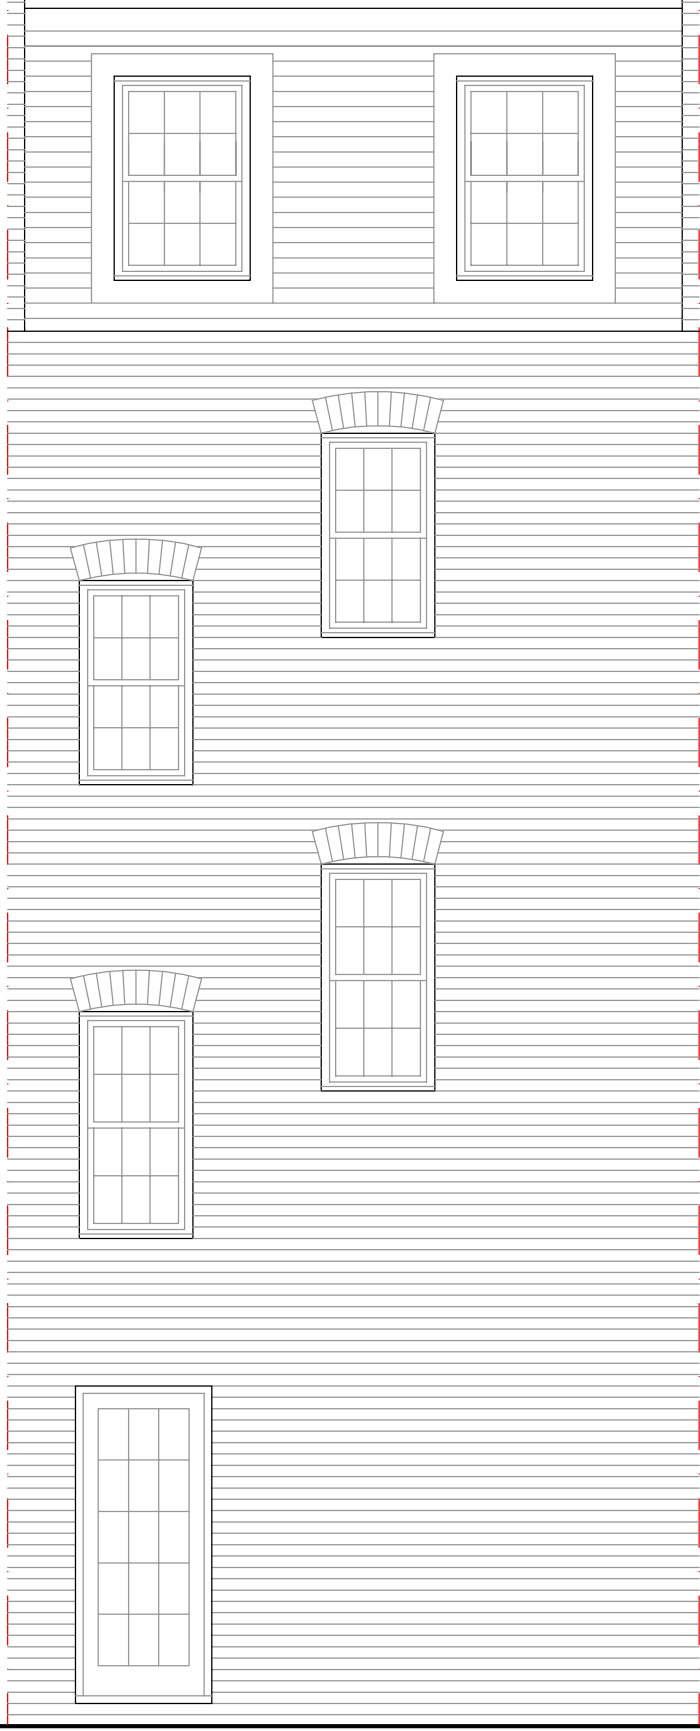

PROPOSED REAR ELEVATION

PLEASE NOTE:  
This floor plan is not to be used as a Working Drawing  
Dimensions shown are to be checked & verified on site

P1	ISSUED FOR PLANNING	06/01/15	SJ
ii	CLIENT AMENDMENTS	16/12/14	SJ
i	PRELIMINARY ISSUE	12/12/14	SJ
Rev	Description	Date	By

homeconcepts  
creating exceptional renovations

Project  
123 Arlington Road, Camden,  
London, NW1 7ET

Drawing  
PROPOSED VIEWS

Scale 1:50 @ A2 / 1:100 @ A4

Date DEC 2014

Drawing No. 1412-HC-AR-02