




1 Existing Rear Strip Elevation  
Scale: 1:100


0m 1 2 3 4

APPROVED 20/11/2013 - ref 2013/6377/P


Date	Rev.	Description	project	28 Fitzroy Road, NW1	boyarsky murphy architects
			title	Existing rear strip elevation	
			scale	1:100 @ A3	64 oakley square
			dwg no	28FR - 03	london nw1 1nj t: 020 7388 3572
			status	Planning - application	mail@boyarskymurphy.com
			date	October 2013	

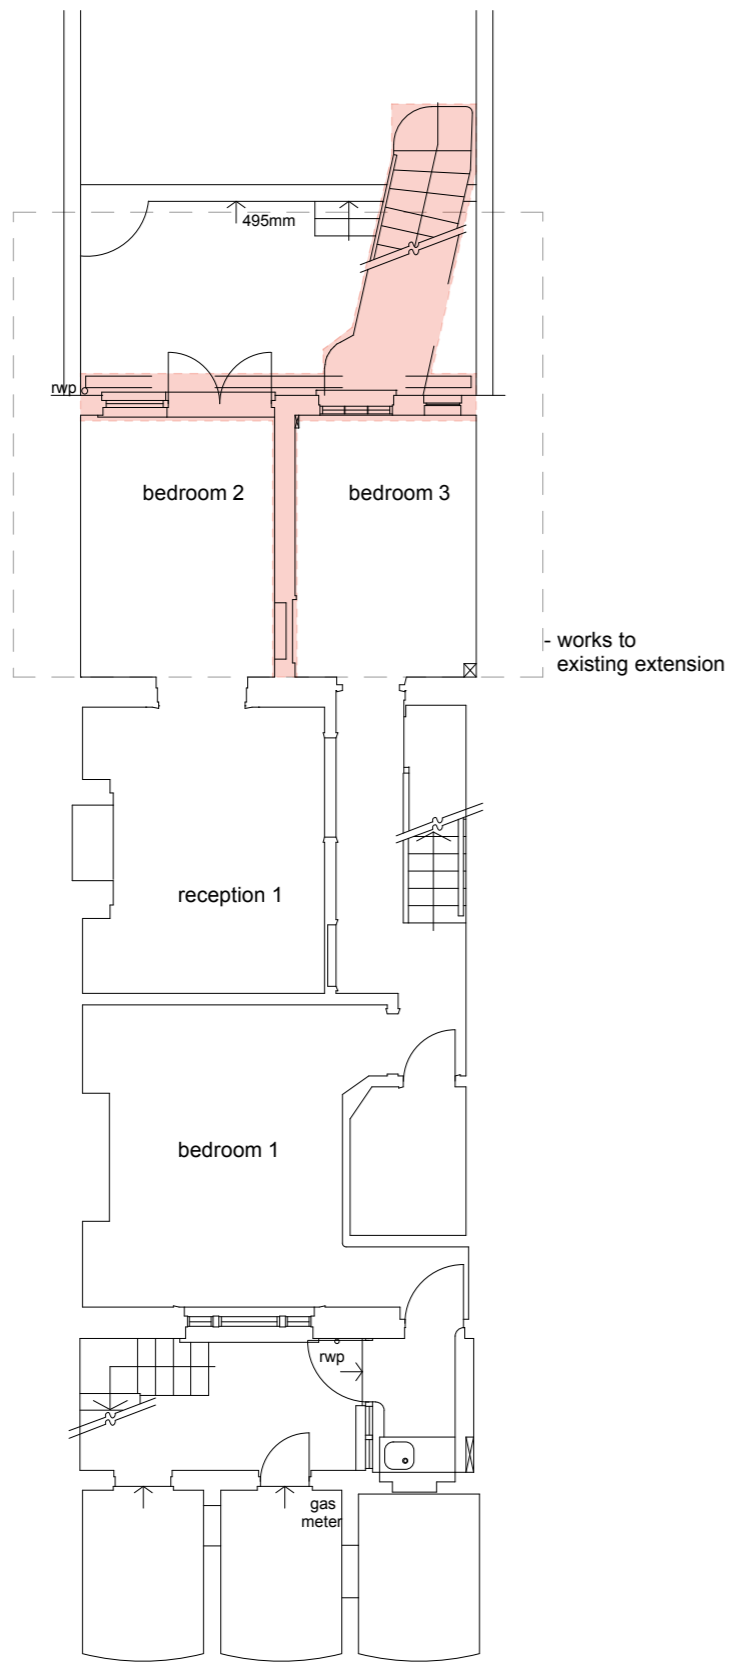


1 Lower ground floor plan  
Scale: 1:100

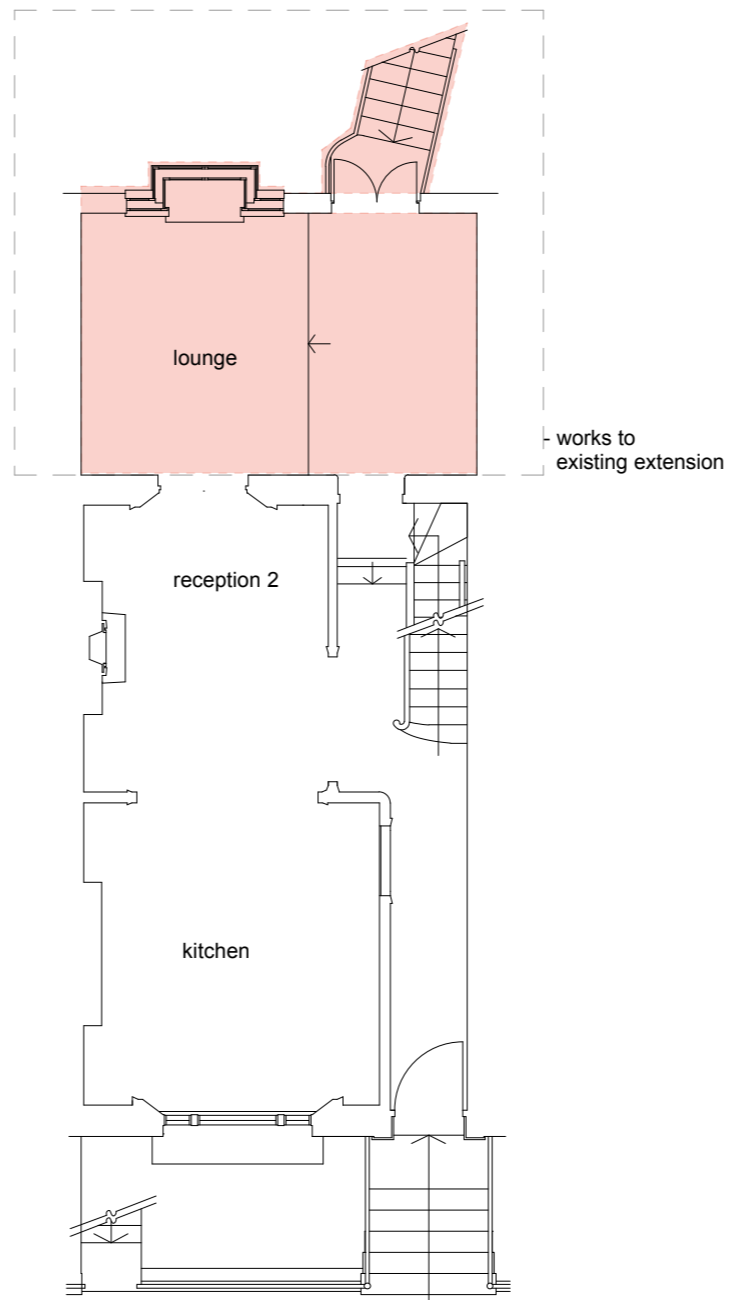

2 Ground floor plan  
Scale: 1:100

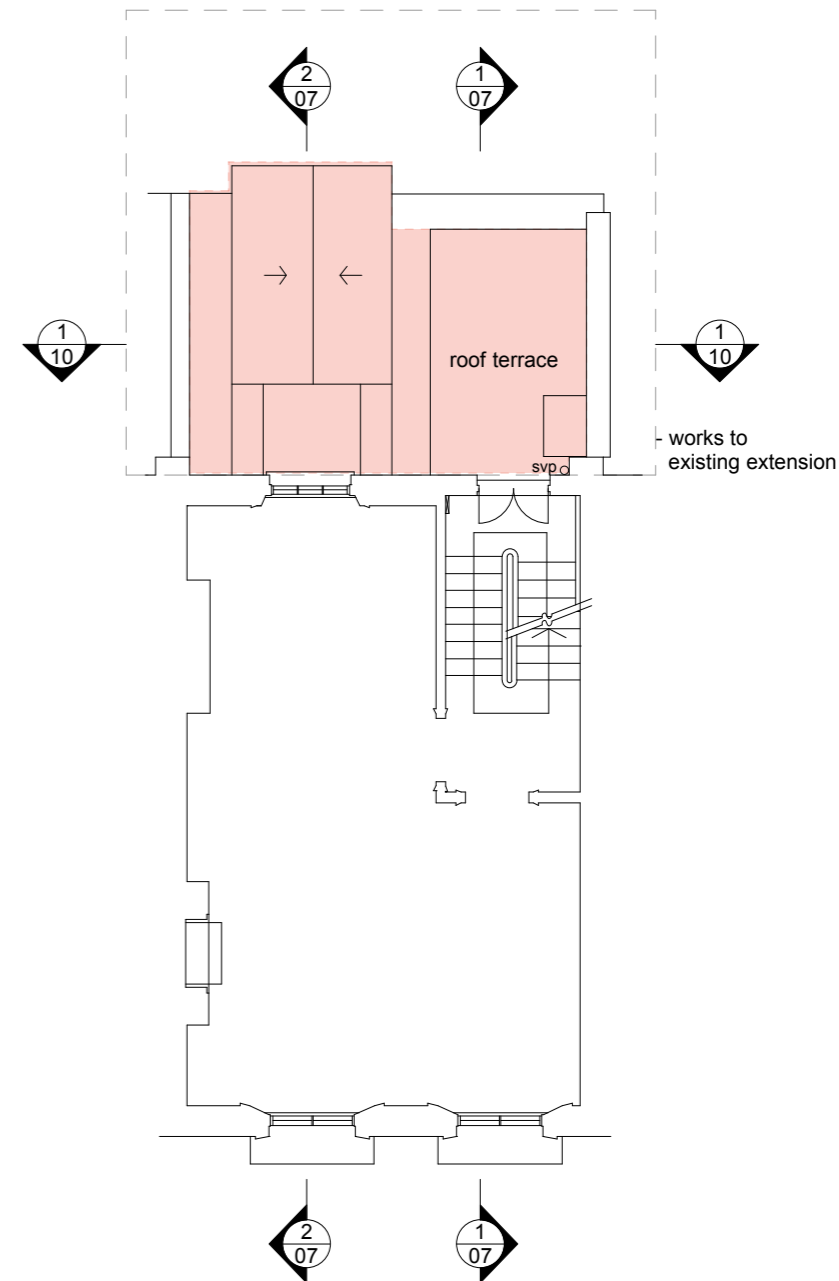

3 First floor plan  
Scale: 1:100

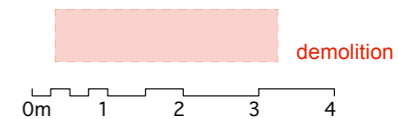


APPROVED 20/11/2013 - ref 2013/6377/P


Date	Rev .	Description

project 28 Fitzroy Road, NW1  
 title Survey plans  
 scale 1:100 @ A3  
 dwg no 28FR - 06  
 status Planning - application  
 date October 2013


boyarsky murphy architects  
 64 oakley square  
 london nw1 1nj t: 020 7388 3572  
 mail@boyarskymurphy.com

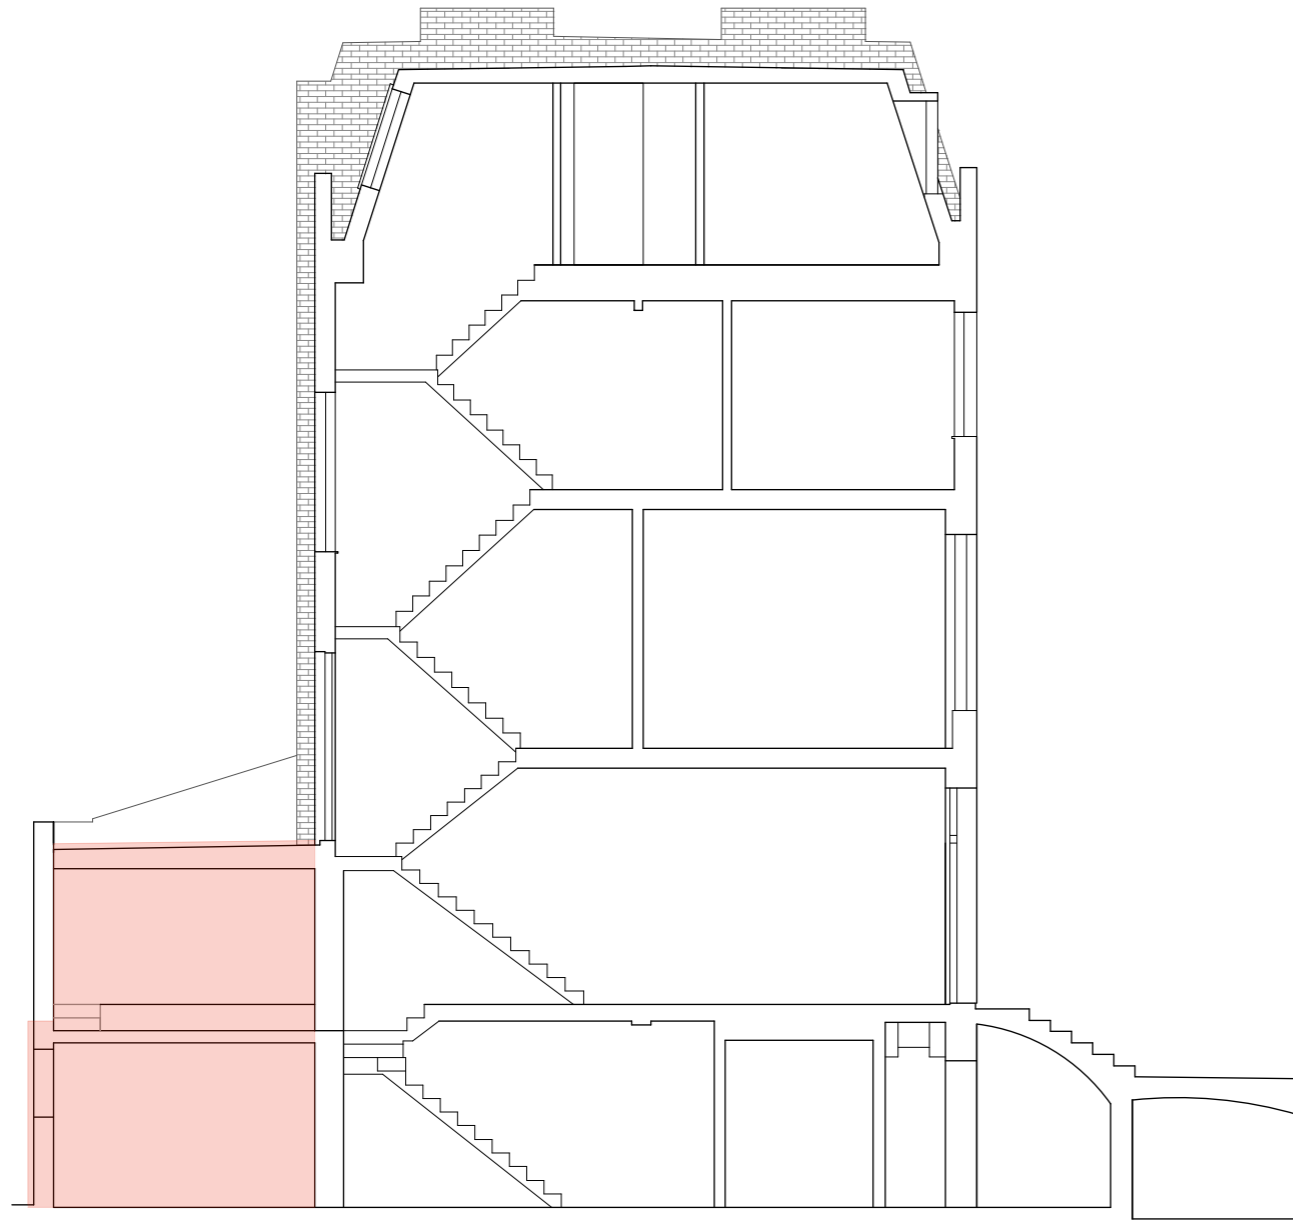

① Existing Section  
Scale: 1:100

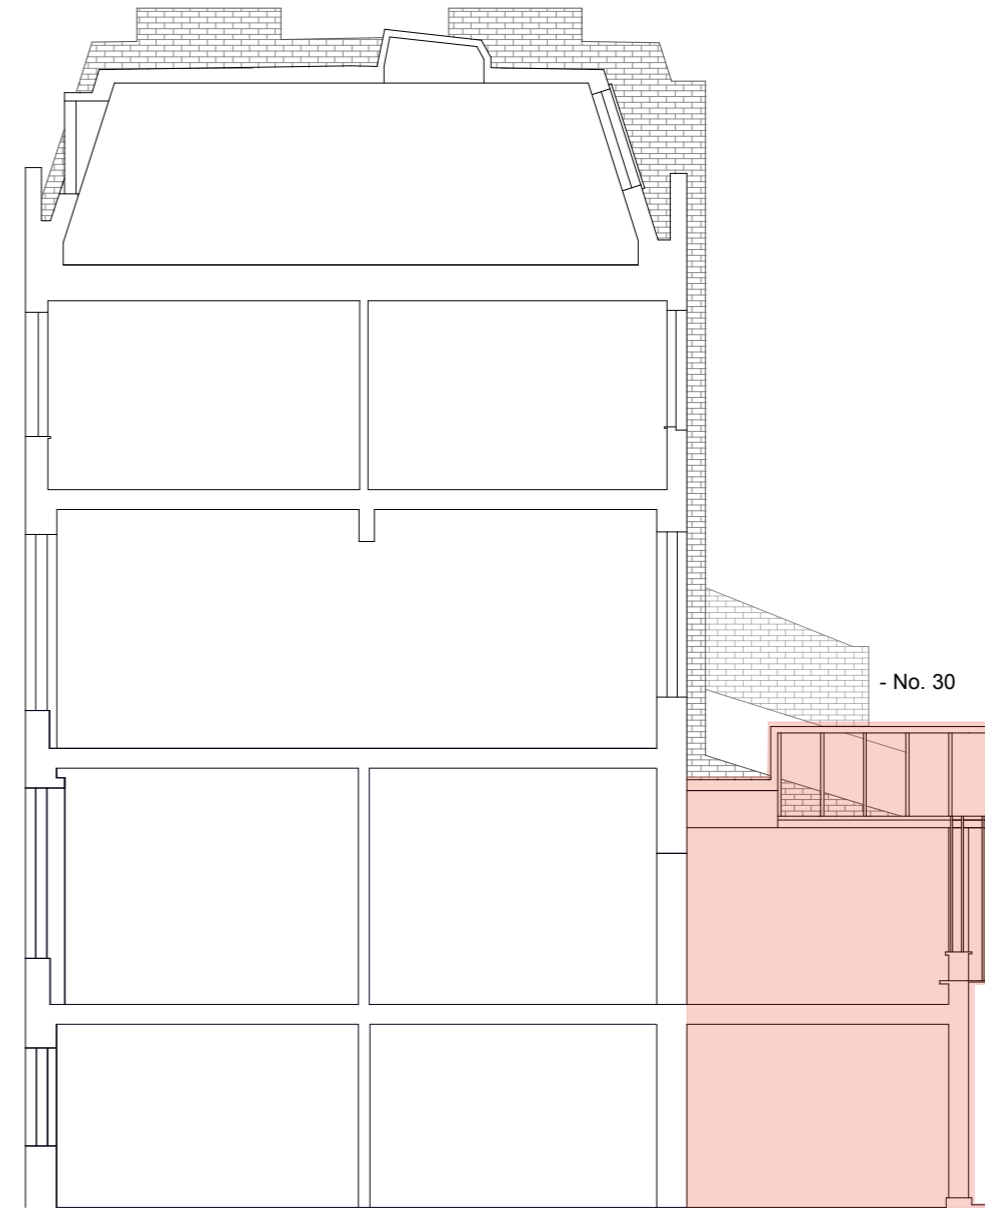

② Existing Section  
Scale: 1:100

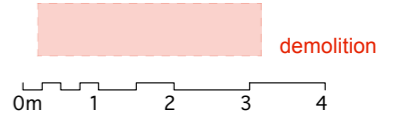


APPROVED 20/11/2013 - ref 2013/6377/P

Date	Rev .	Description	project	28 Fitzroy Road, NW1	boyarsky murphy architects
			title	Existing rear sections	64 oakley square
			scale	1:100 @ A3	london nw1 1nj t: 020 7388 3572
			dwg no	28FR - 07	mail@boyarskymurphy.com
			status	Planning - application	
			date	October 2013	




1 Existing Cross Section  
Scale: 1:75

- existing lower ground floor level  
- proposed lower ground floor level

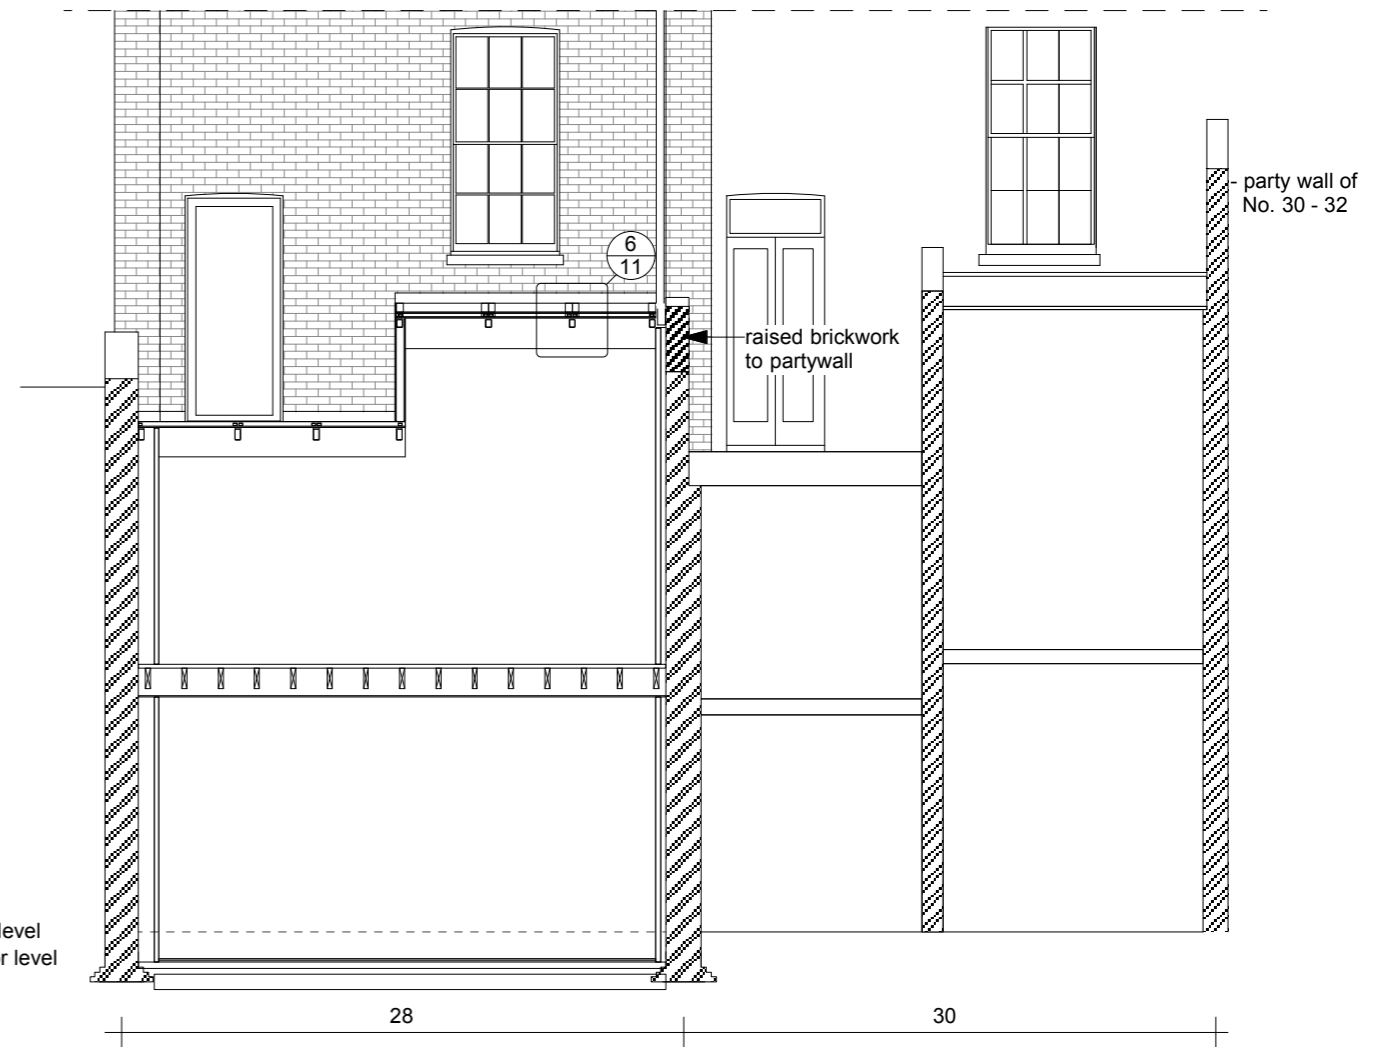


2 Proposed Cross Section  
Scale: 1:75


demolition

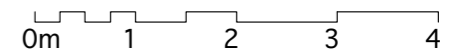


Date	Rev.	Description	project title	scale	dwg no	status	date	boyarsky murphy architects
			28 Fitzroy Road, NW1	1:75 @ A3	28FR - 10	Planning - application	October 2013	64 oakley square london nw1 1nj t: 020 7388 3572 mail@boyarskymurphy.com

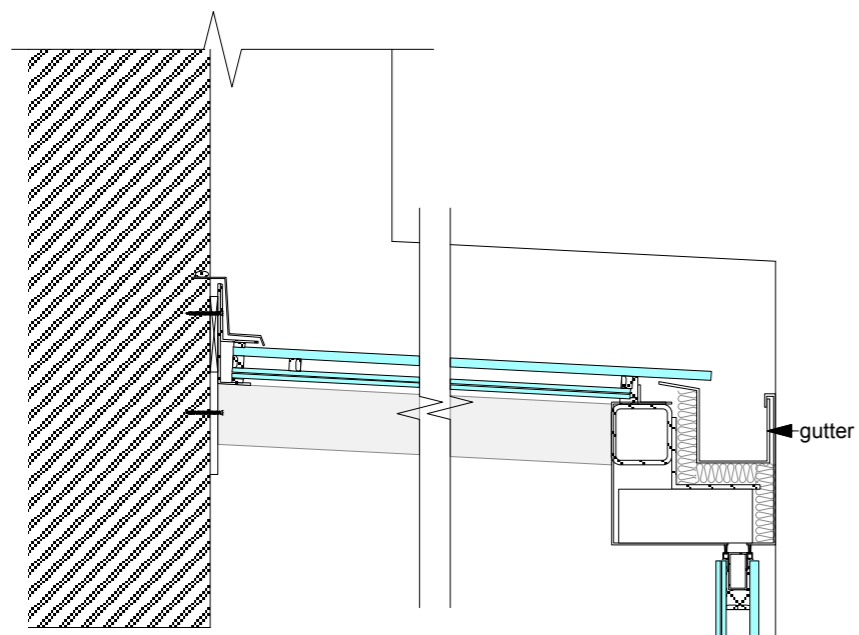


1 Glass roof junction with rear wall  
Scale: 1:10

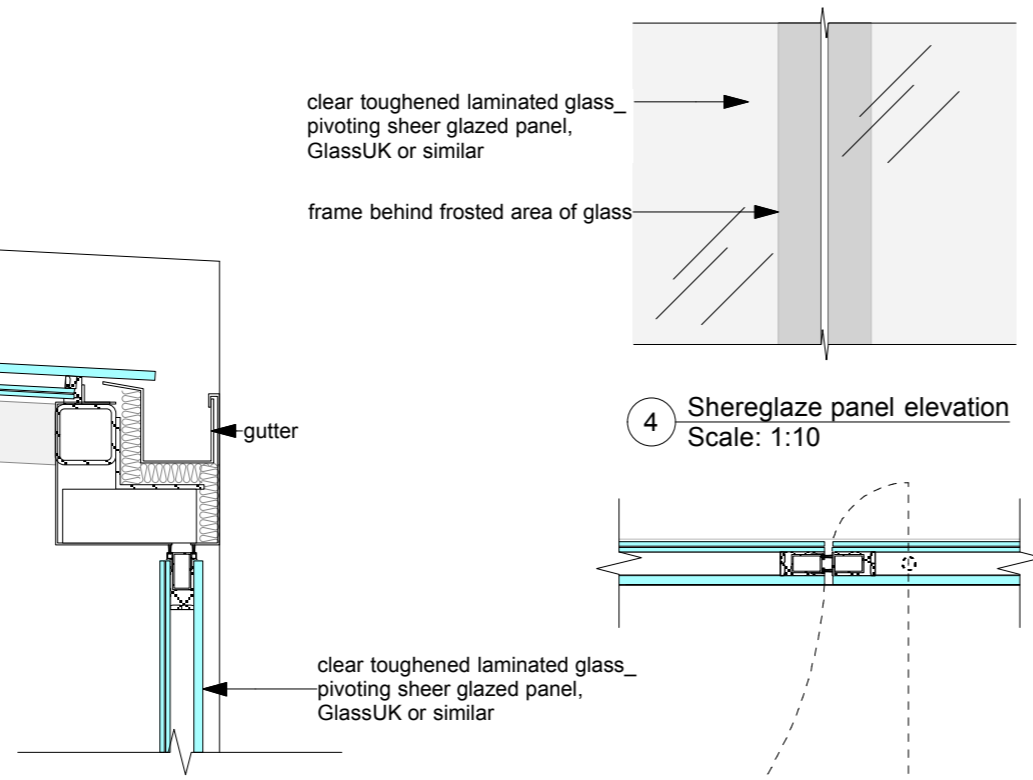


2 Gutter detail  
Scale: 1:10

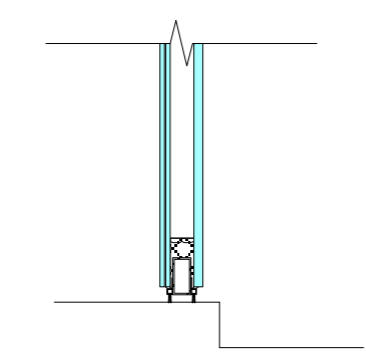


3 Pivoting panel base detail  
Scale: 1:10

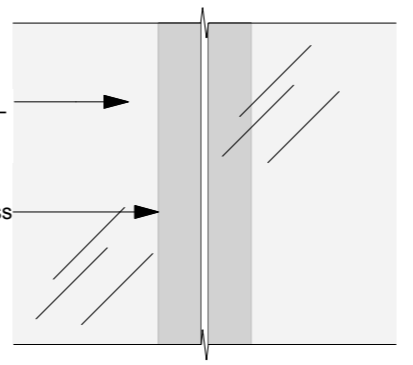



4 Shereglaze panel elevation  
Scale: 1:10

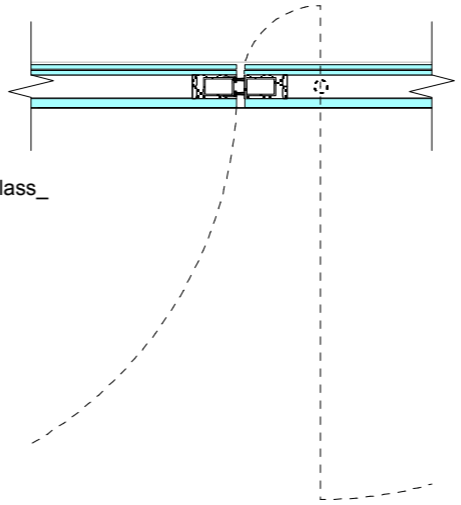


5 Shereglaze panel plan  
Scale: 1:10

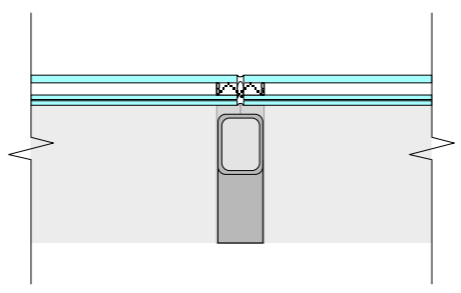

6 Glass roof support beam detail  
Scale: 1:10

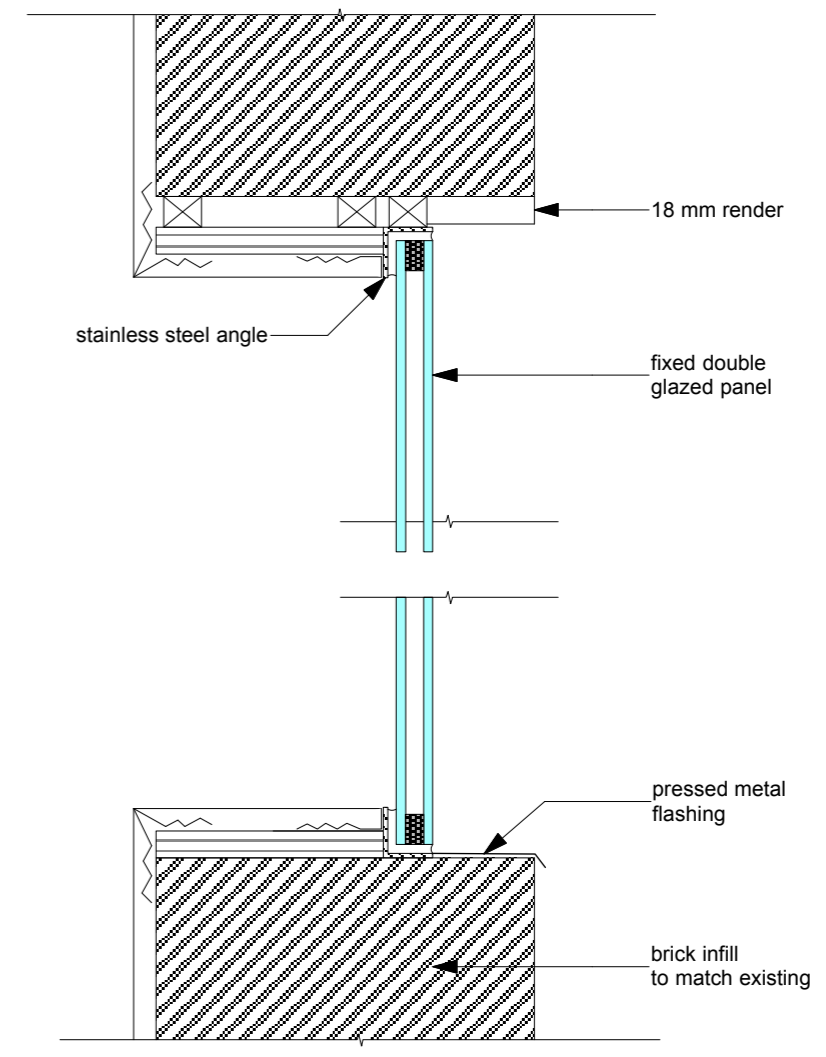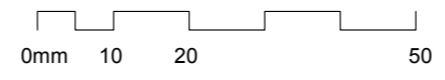

7 Proposed window section  
Scale: 1:5

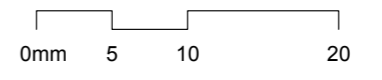

APPROVED 20/11/2013 - ref 2013/6377/P

Date	Rev .	Description

project title 28 Fitzroy Road, NW1  
Glass extension details  
scale 1:10, 1:5 @ A3  
dwg no 28FR - 11  
status Planning - application  
date October 2013


boyarsky murphy architects  
64 oakley square  
london nw1 1nj t: 020 7388 3572  
mail@boyarskymurphy.com




1 Proposed Rear Elevation  
Scale: 1:100

0m 1 2 3 4  
APPROVED 20/11/2013 - ref 2013/6377/P


Date	Rev.	Description	project	title	scale	dwg no	status	date	boyarsky murphy architects
			28 Fitzroy Road, NW1	Proposed rear strip elevation	1:100 @ A3	28FR - 04	Planning - application	October 2013	64 oakley square london nw1 1nj t: 020 7388 3572 mail @ boyarskymurphy.com

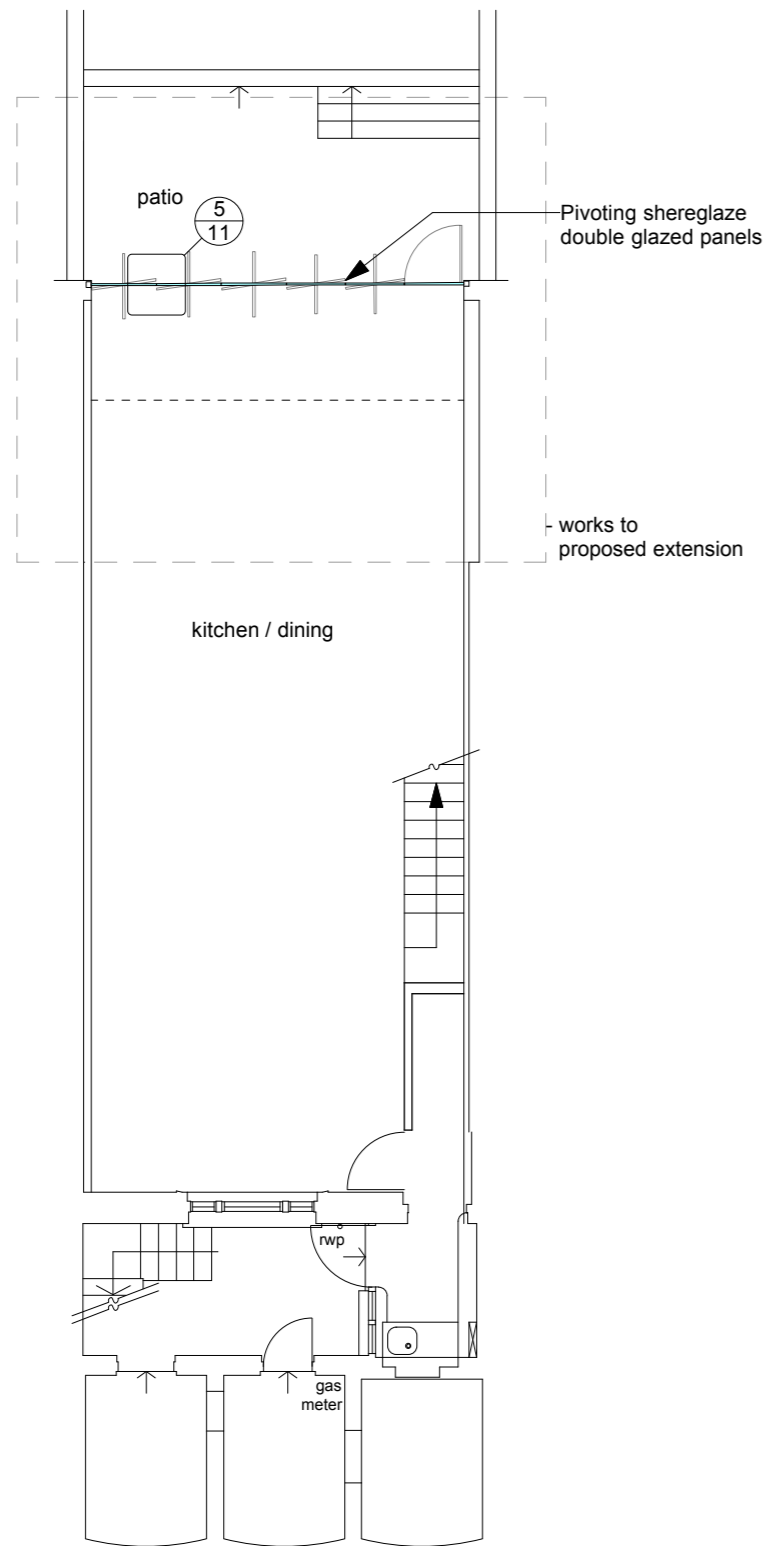


1 Lower ground floor plan  
Scale: 1:100

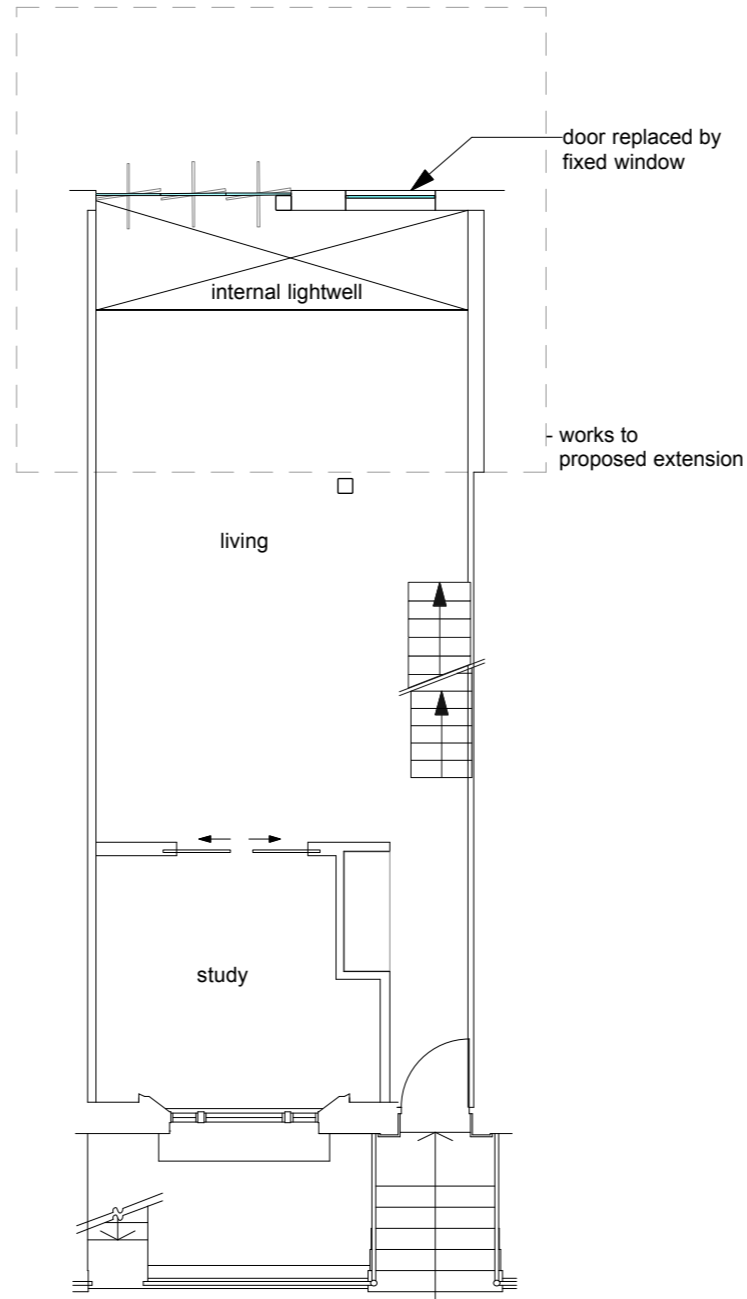

2 Ground floor plan  
Scale: 1:100

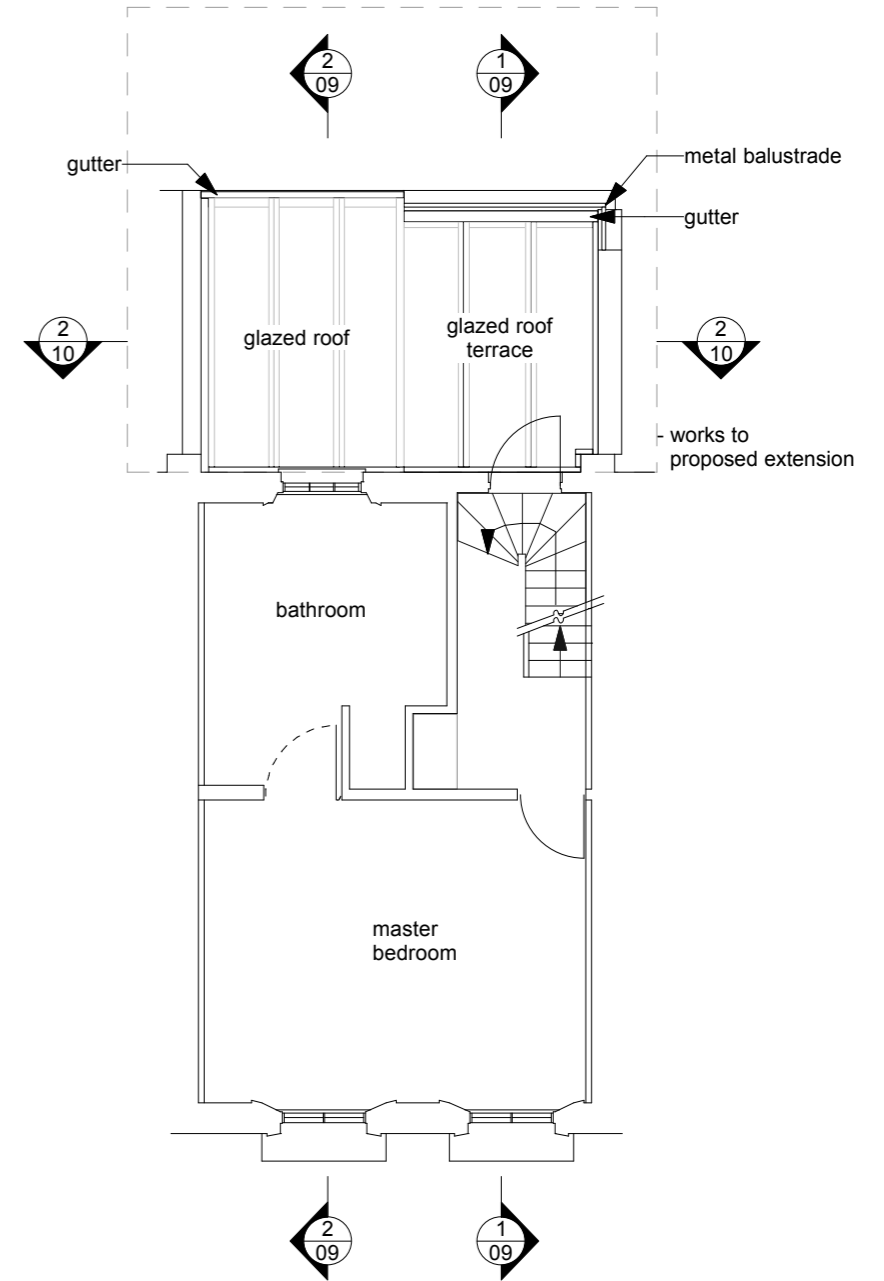


3 First floor plan  
Scale: 1:100

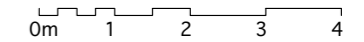


APPROVED 20/11/2013 - ref 2013/6377/P


Date	Rev .	Description	project	28 Fitzroy Road, NW1	boyarsky murphy architects
			title	Proposed plans	64 oakley square
			scale	1:100 @ A3	london nw1 1nj t: 020 7388 3572
			dwg no	28FR - 08	mail @ boyarskymurphy.com
			status	Planning - application	
			date	October 2013	

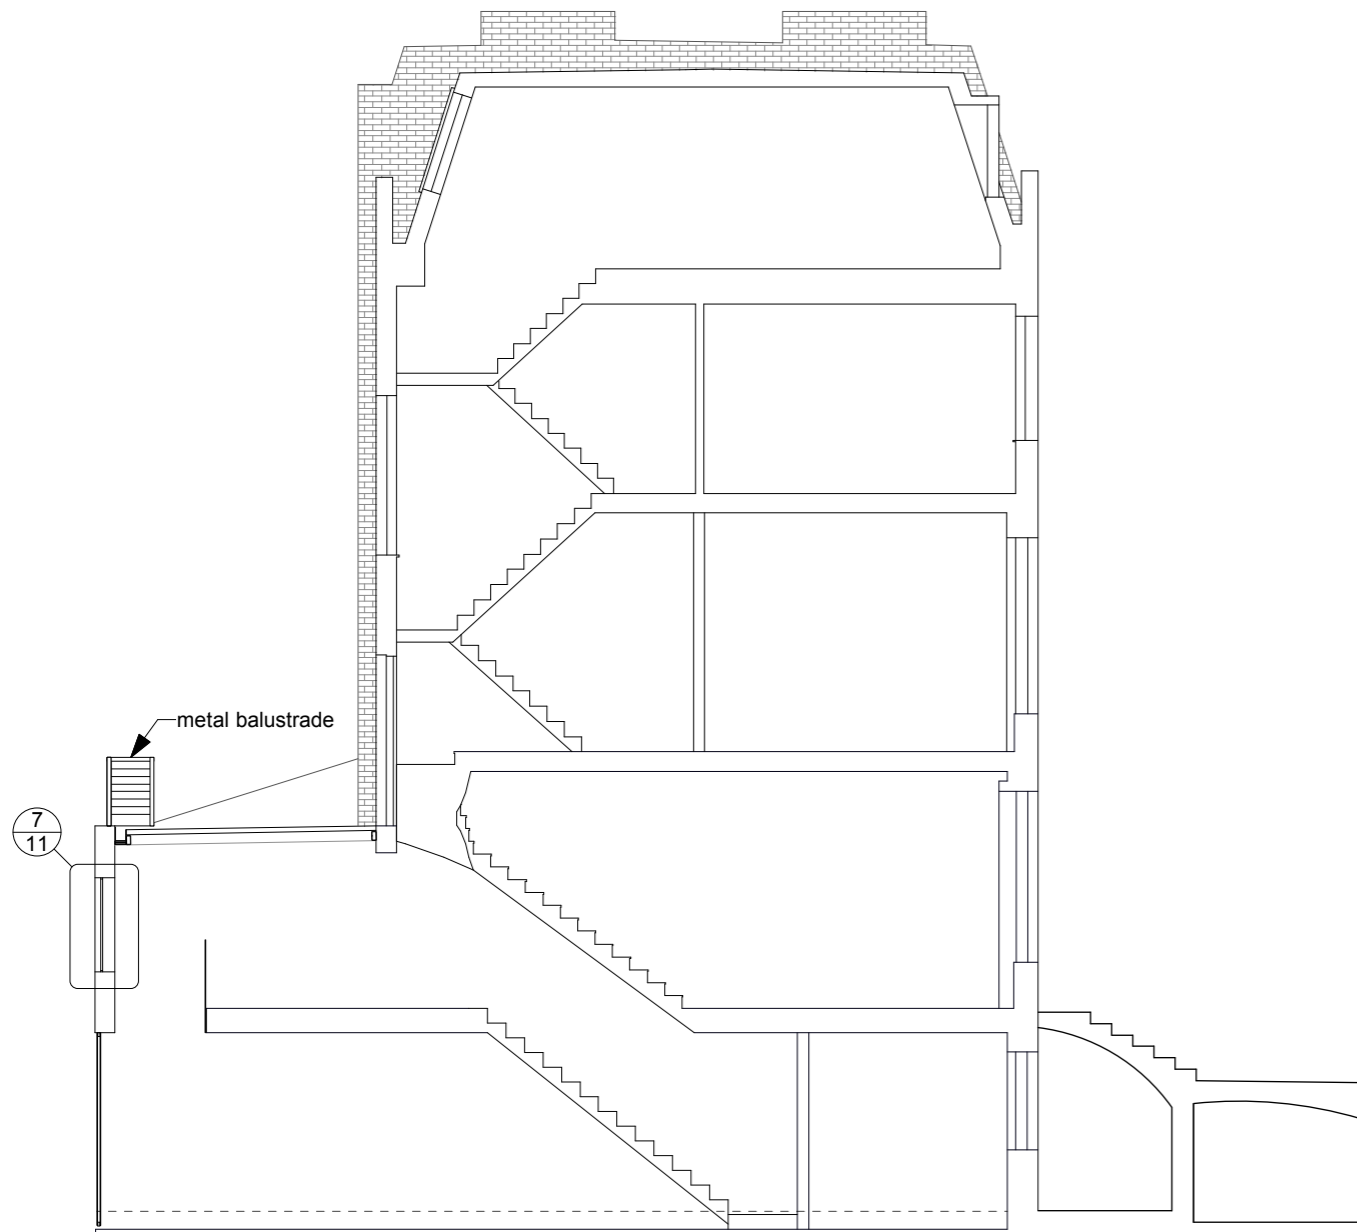

1 Proposed Section  
Scale: 1:100

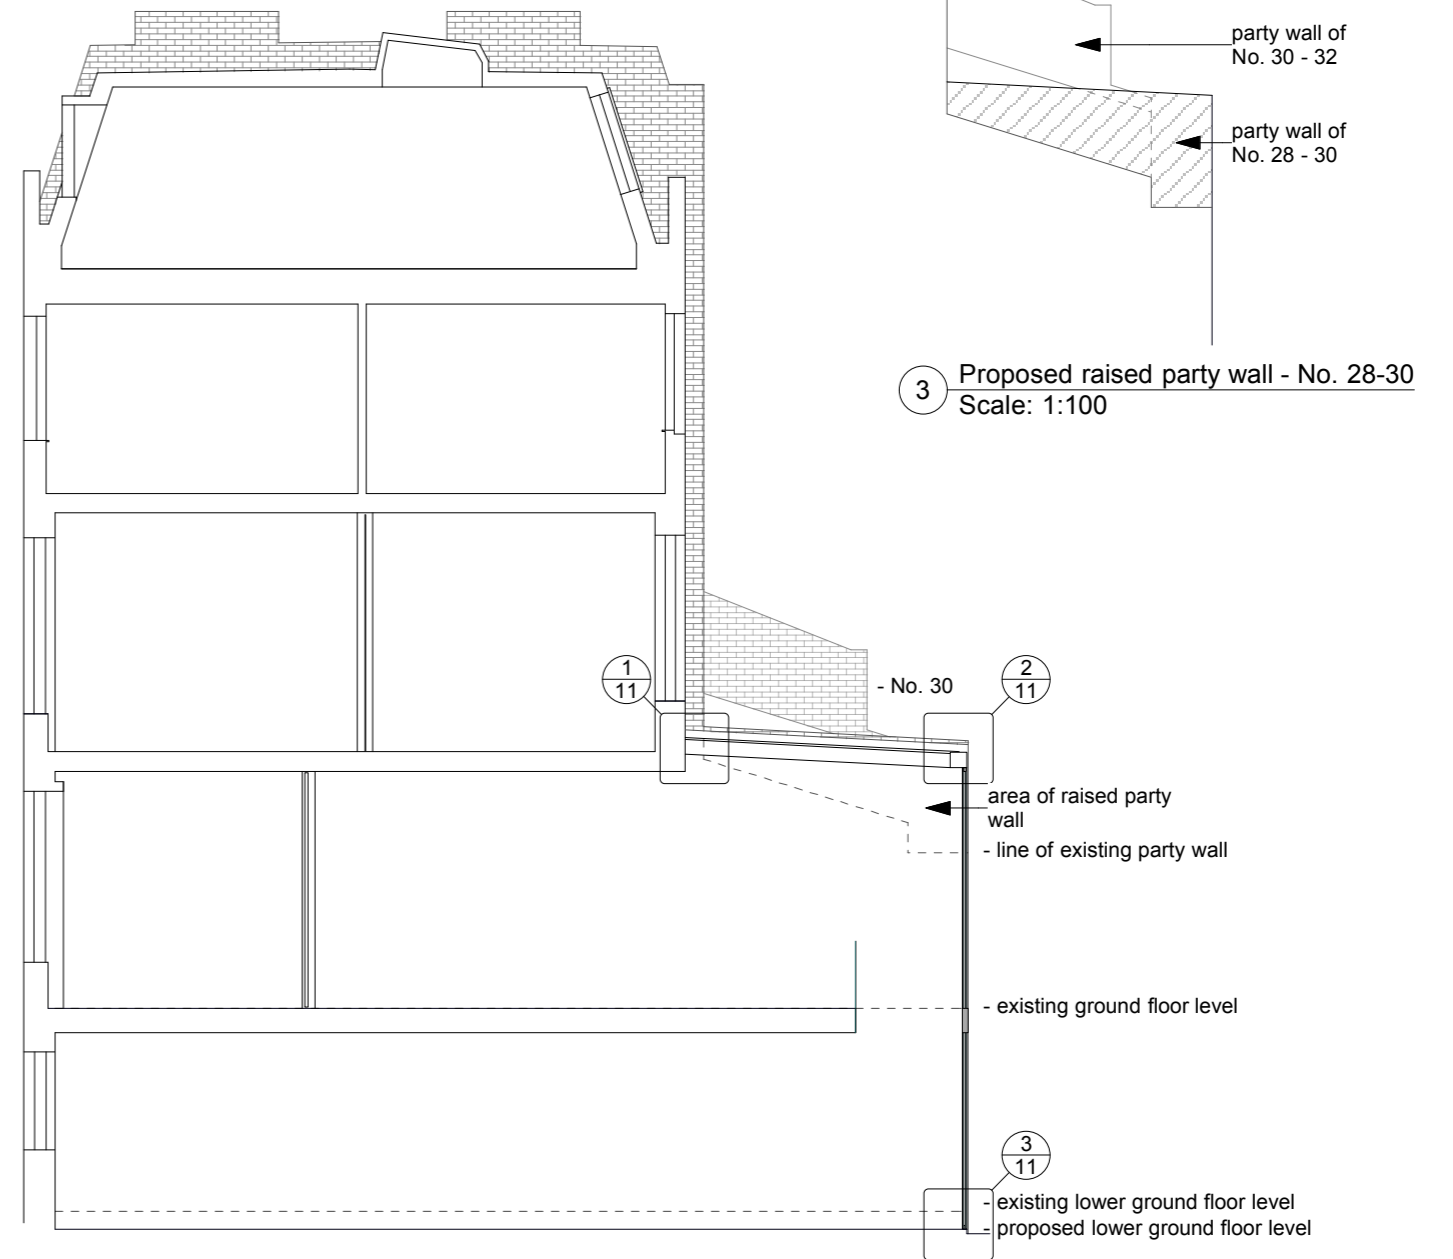

2 Proposed Section  
Scale: 1:100

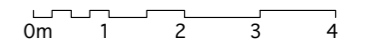


APPROVED 20/11/2013 - ref 2013/6377/P

Date	Rev .	Description	project	28 Fitzroy Road, NW1	boyarsky murphy architects
			title	Proposed rear sections	64 oakley square
			scale	1:100 @ A3	london nw1 1nj t: 020 7388 3572
			dwg no	28FR - 09	mail @ boyarskymurphy.com
			status	Planning - application	
			date	October 2013	






1 Existing Rear Elevation  
Scale: 1:100

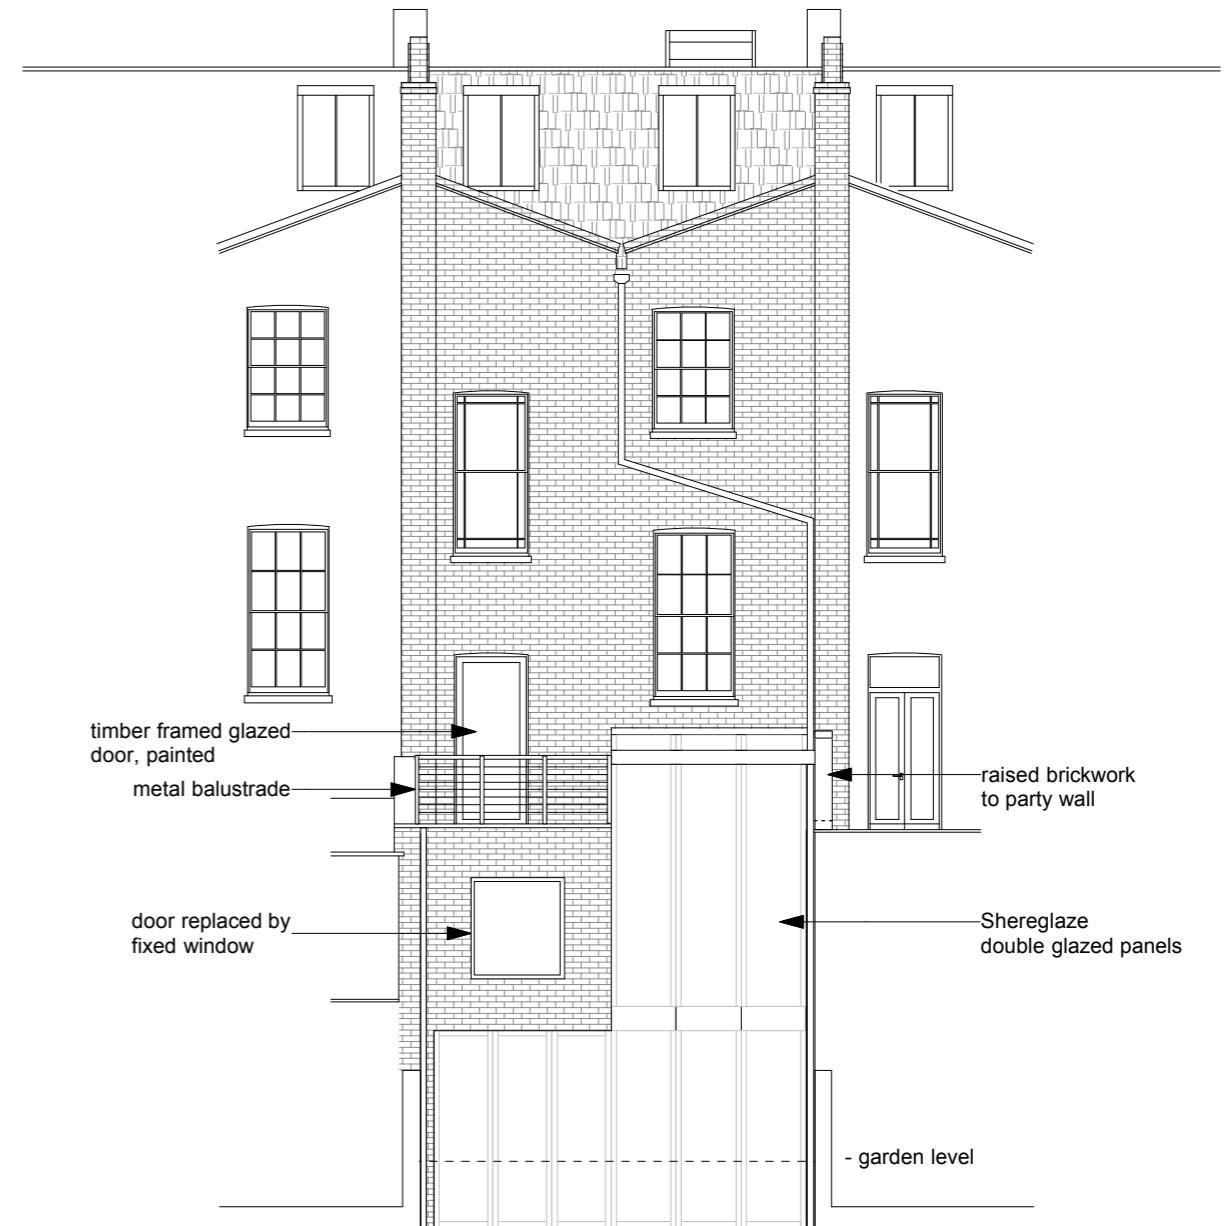

2 Proposed Rear Elevation  
Scale: 1:100

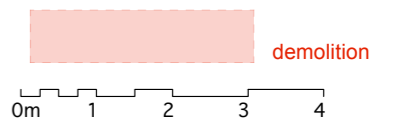

APPROVED 20/11/2013 - ref 2013/6377/P

Date	Rev .	Description	project	28 Fitzroy Road, NW1	boyarsky murphy architects
			title	Existing and proposed rear elevation	64 oakley square
			scale	1:100 @ A3	london nw1 1nj t: 020 7388 3572
			dwg no	28FR - 05	mail @ boyarskymurphy.com
			status	Planning - application	
			date	October 2013	