






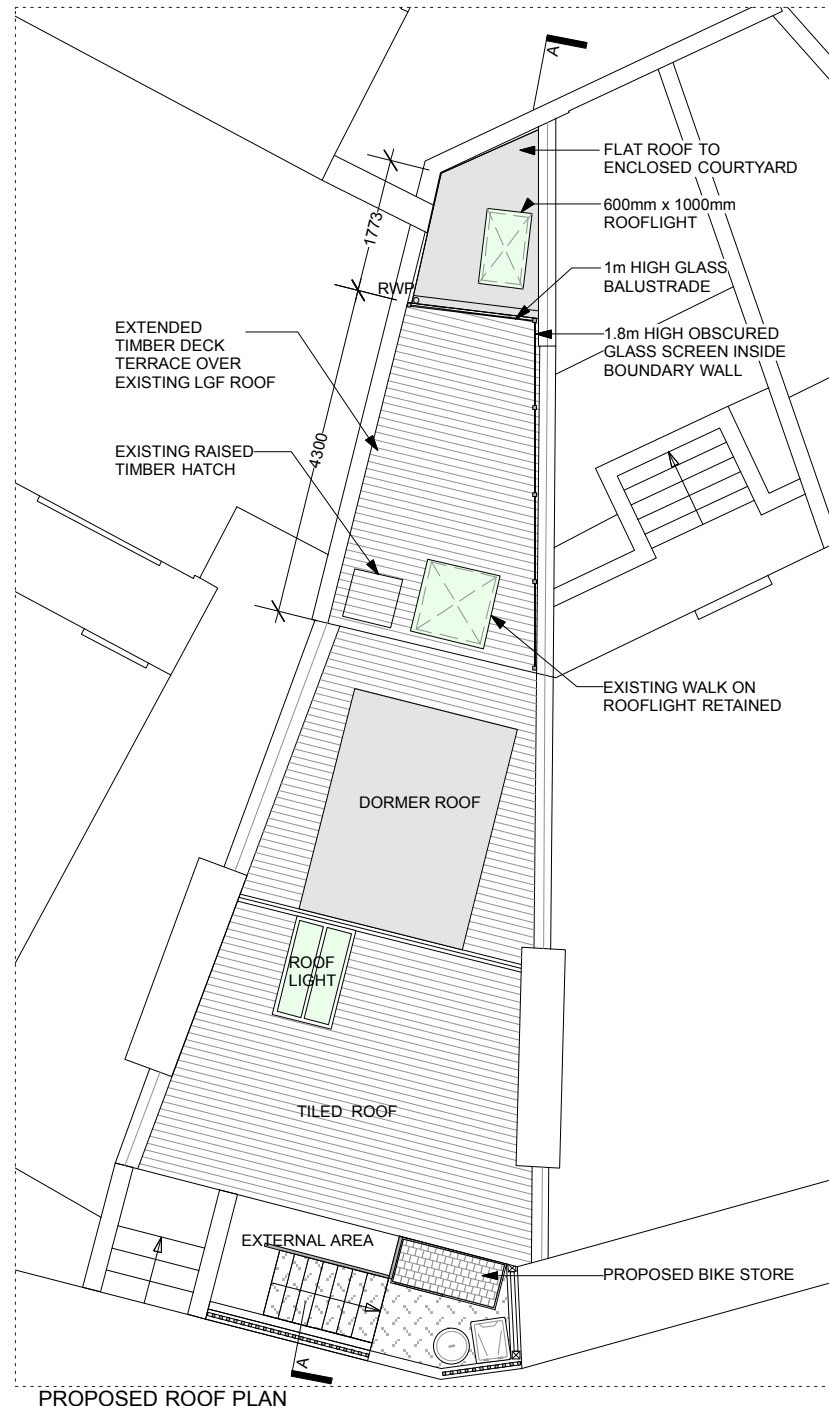

NOTE: FIRST, SECOND AND LOFT
FLOOR PLANS ARE UNALTERED




GENERAL NOTES:

1. CONTRACTOR SHOULD NOT SCALE FROM DRAWINGS, DIMENSIONS GIVEN.
2. ALL DIMENSIONS ARE IN MILLIMETRES UNLESS NOTED OTHERWISE.
3. ALL LEVELS ARE SHOWN IN METRES ABOVE ORDNANCE DATUM UNLESS NOTED OTHERWISE.
4. ALL DIMENSIONS SHALL BE VERIFIED ON SITE BEFORE COMMENCING WORK WITH THE FOLLOWING:
5. ALL BOUNDARY LINES MUST BE CHECKED AND VERIFIED BEFORE PROCEEDING WITH THE WORKS.
6. THE ARCHITECT SHALL BE NOTIFIED IMMEDIATELY IN WRITING IF ANY DISCREPANCY IS NOTED.
7. ALL INFORMATION REMAINS THE PROPERTY OF THE ARCHITECT AND MAY NOT BE USED FOR ANY PURPOSE, OR REPRODUCED THROUGH ANY MEDIUM, WITHOUT THE WRITTEN PERMISSION OF THE ARCHITECT.
8. ALL COPYRIGHTS ARE RETAINED BY GILLIAN PESKETT.
9. SUBJECT TO SURVEY AND ALL NECESSARY STATUTORY AND LEGAL CONSENTS.
10. SUBJECT TO PROJECT PROGRAMME ORGANISATION SHEETS FOR DRAWING KEY NOTES AND ABBREVIATIONS.

GENERAL:

-  SITE BOUNDARY
 EXISTING CONSTRUCTION
 DEMOLITION
 PROPOSED CONSTRUCTION
 FURNITURE AND FITTINGS
 STRUCTURE OVERHEAD

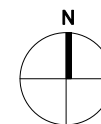

PLANNING

[illegible]

A	05.12.14	GP	Revised and Issued for Planning
---	----------	----	---------------------------------

Job Title:
10 SHARPLESHALL ST. NW1 8YN

Drawing Title:
**PROPOSED LOWER GROUND
AND ROOF PLANS**

Drawing No: Revision:

013/A/1.211

Date: 13.10.14 Scale: 1:100 @ A4

groundplane
architecture