



01 Elevation Detail Window 1

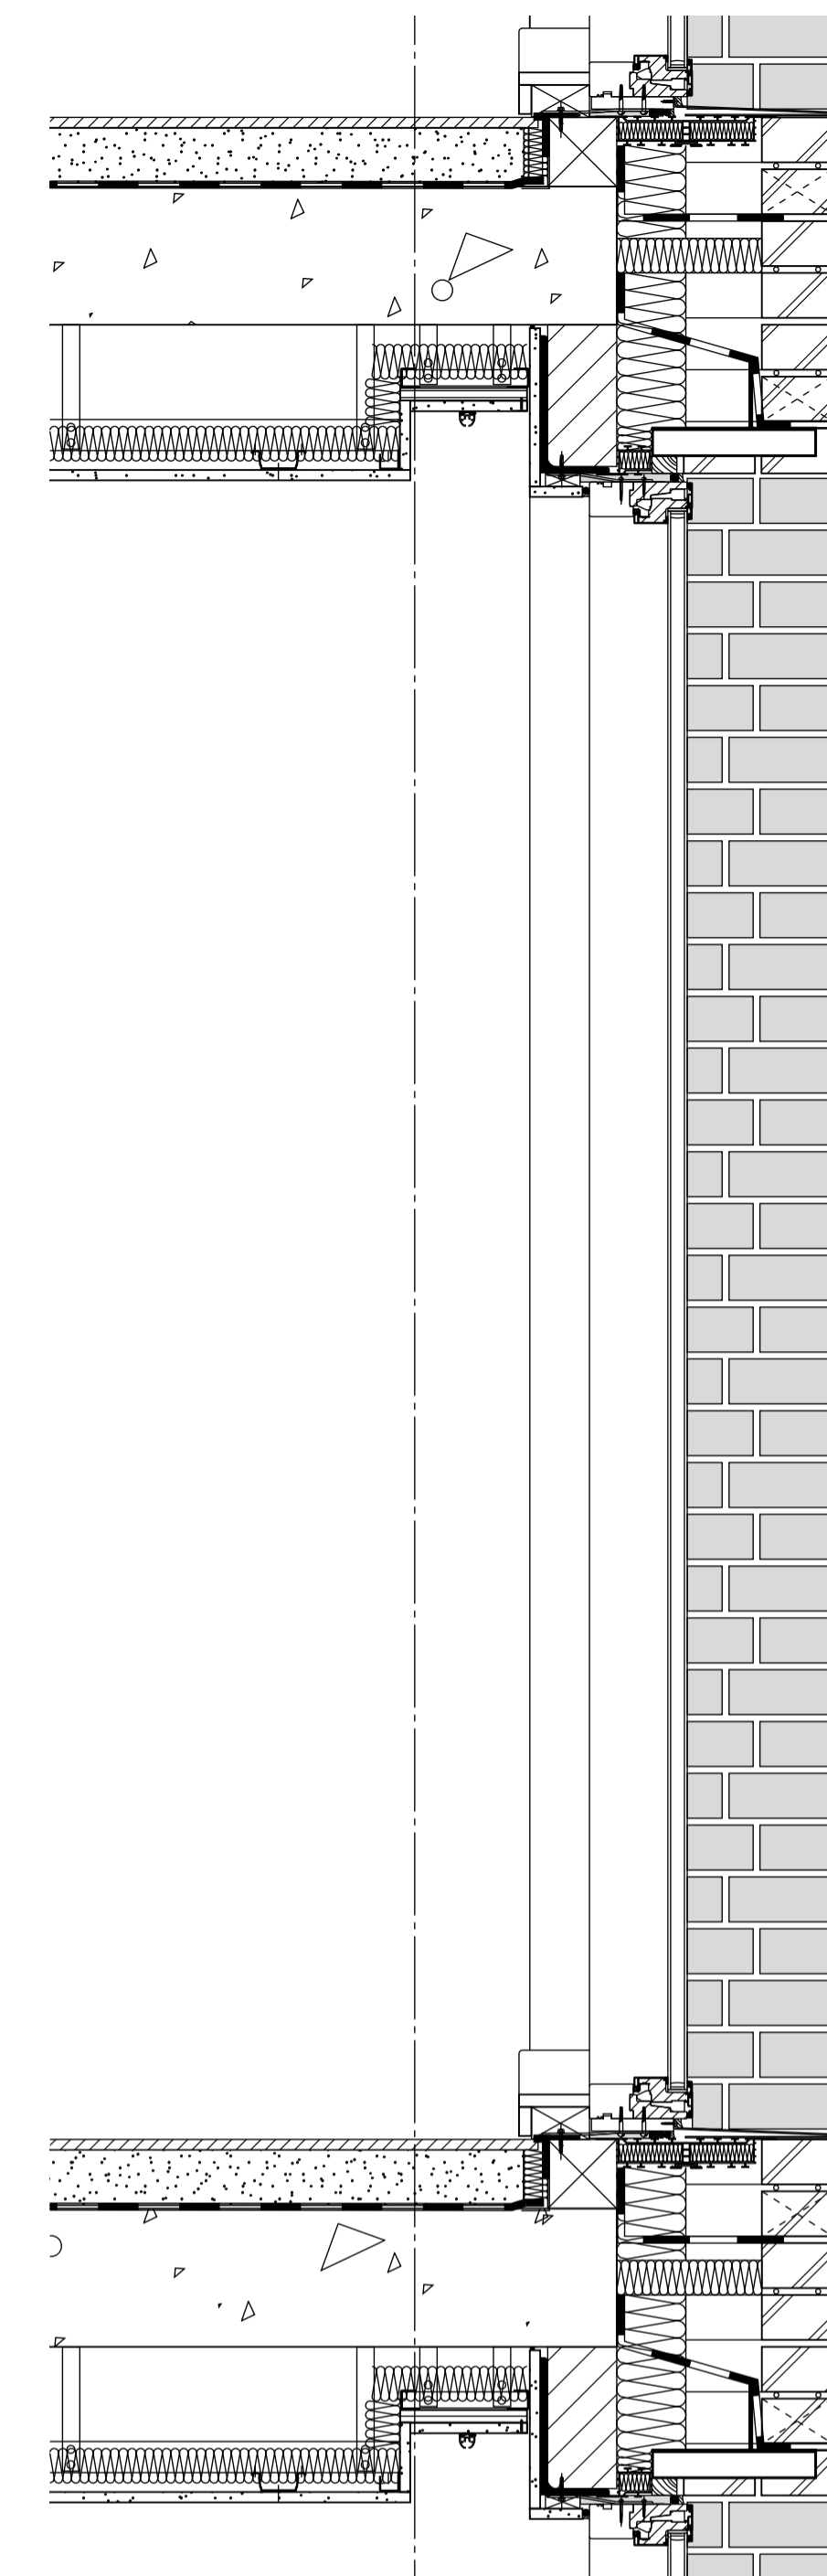

02 Section Detail Window 1

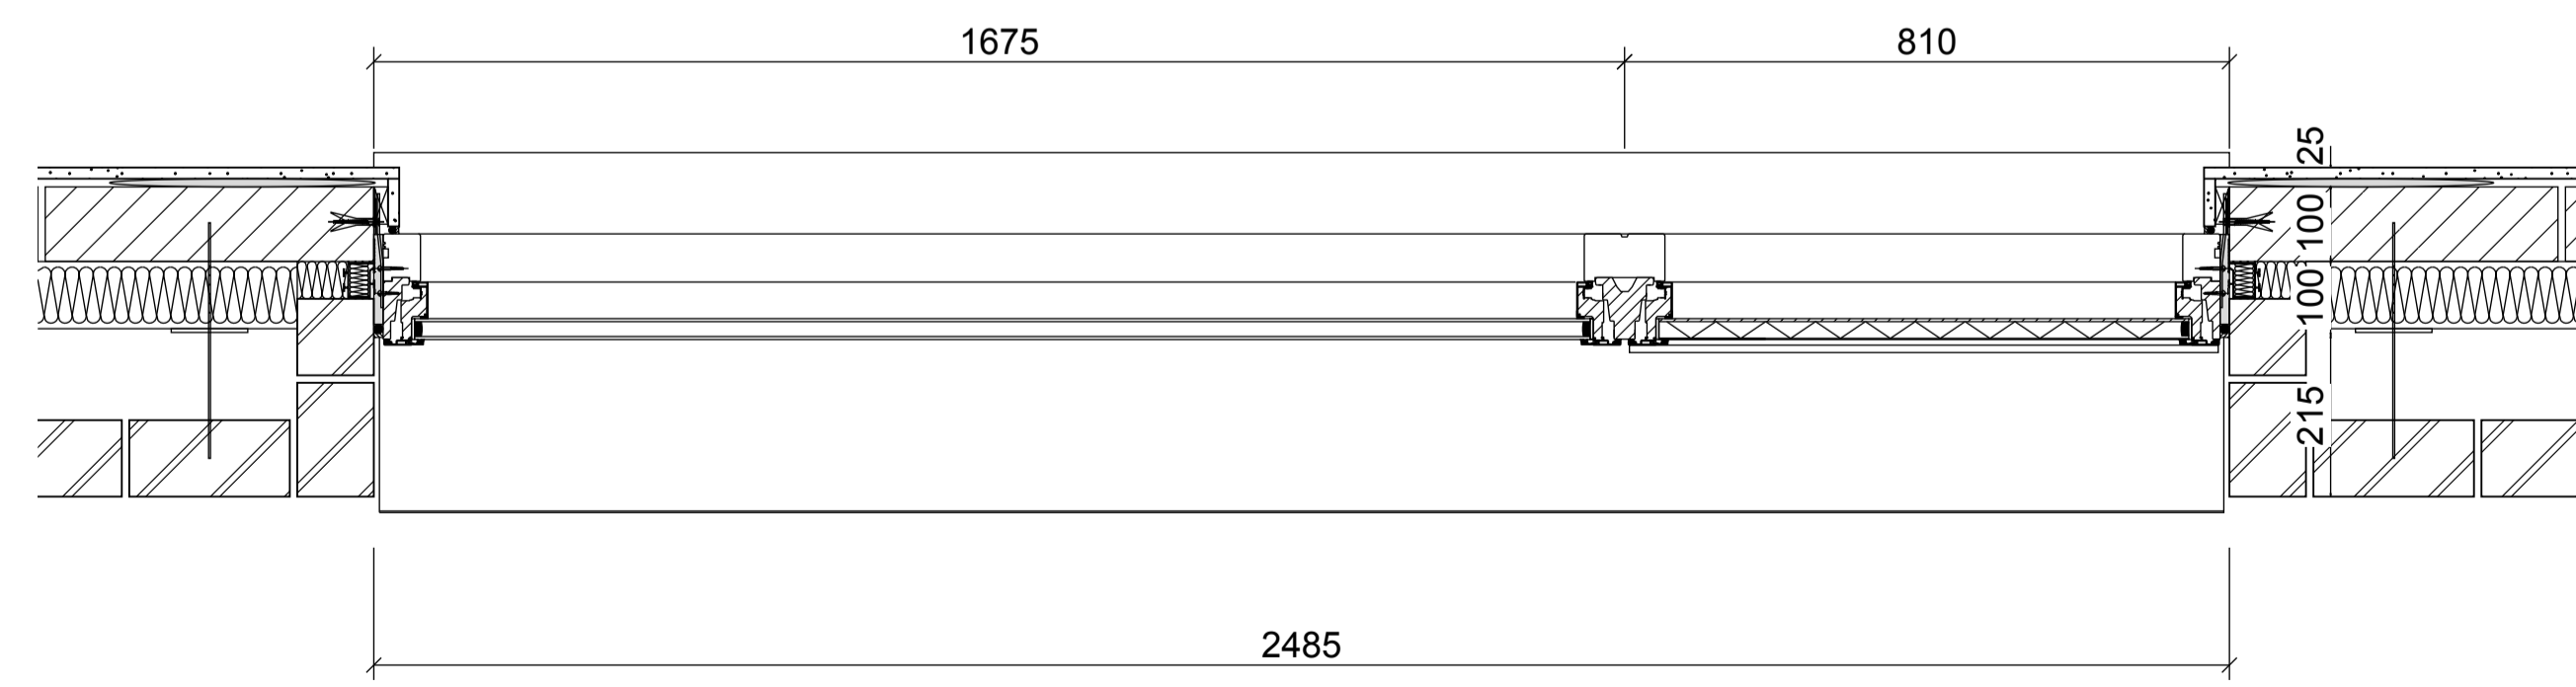

03 Plan Detail - Typical Window 1 with Panel



West Elevation, Ferdinand Street
Scale 1:200 @ A3

© Lees Munday Ltd
Figured dimensions only are to be taken from this drawing. All dimensions are to be checked on site before any work is put in hand.

- WINDOWS KEY:**
1. Typical window with screen printed panel
 2. Typical window all glazed
 3. Typical window/door to balcony
 4. Unique fixed window flush with brick wall
 5. Typical window, fixed, to Ground Floor
 6. Unique corner window

01	Generally updated	GR	06Jan15	DL
00	First draft issue	CDB	20Aug14	DL
Mark	Revision	Drawn	Date	Checked

lees munday • architects

Netley House
Shere Road
Gomshall
Guildford
Surrey GU5 9QA
01483 331945 / 07795 158754 / 07946 203056
mail@leesmunday.com

Client's name
Optic Realm

Job title
Ferdinand Street

Drawing title
**TP Conditions
Windows Details Sheet 1**

Scale
1 : 10 @ A1, 1 : 20 @ A3

mm	100	200	300	400	500	600	700	800	900	1000
Drawn	YM	Checked	DL	Date	07Jul14					

Job No	13-011	Drawing No	416-100	Rev	01
--------	--------	------------	---------	-----	----

Status
TP SUBMISSION